


1 5TH FLOOR - STAIRCORE PLAN
1:50

KEY	REV	DATE	DESCRIPTION
	01	17/08/2023	PLANNING ISSUE

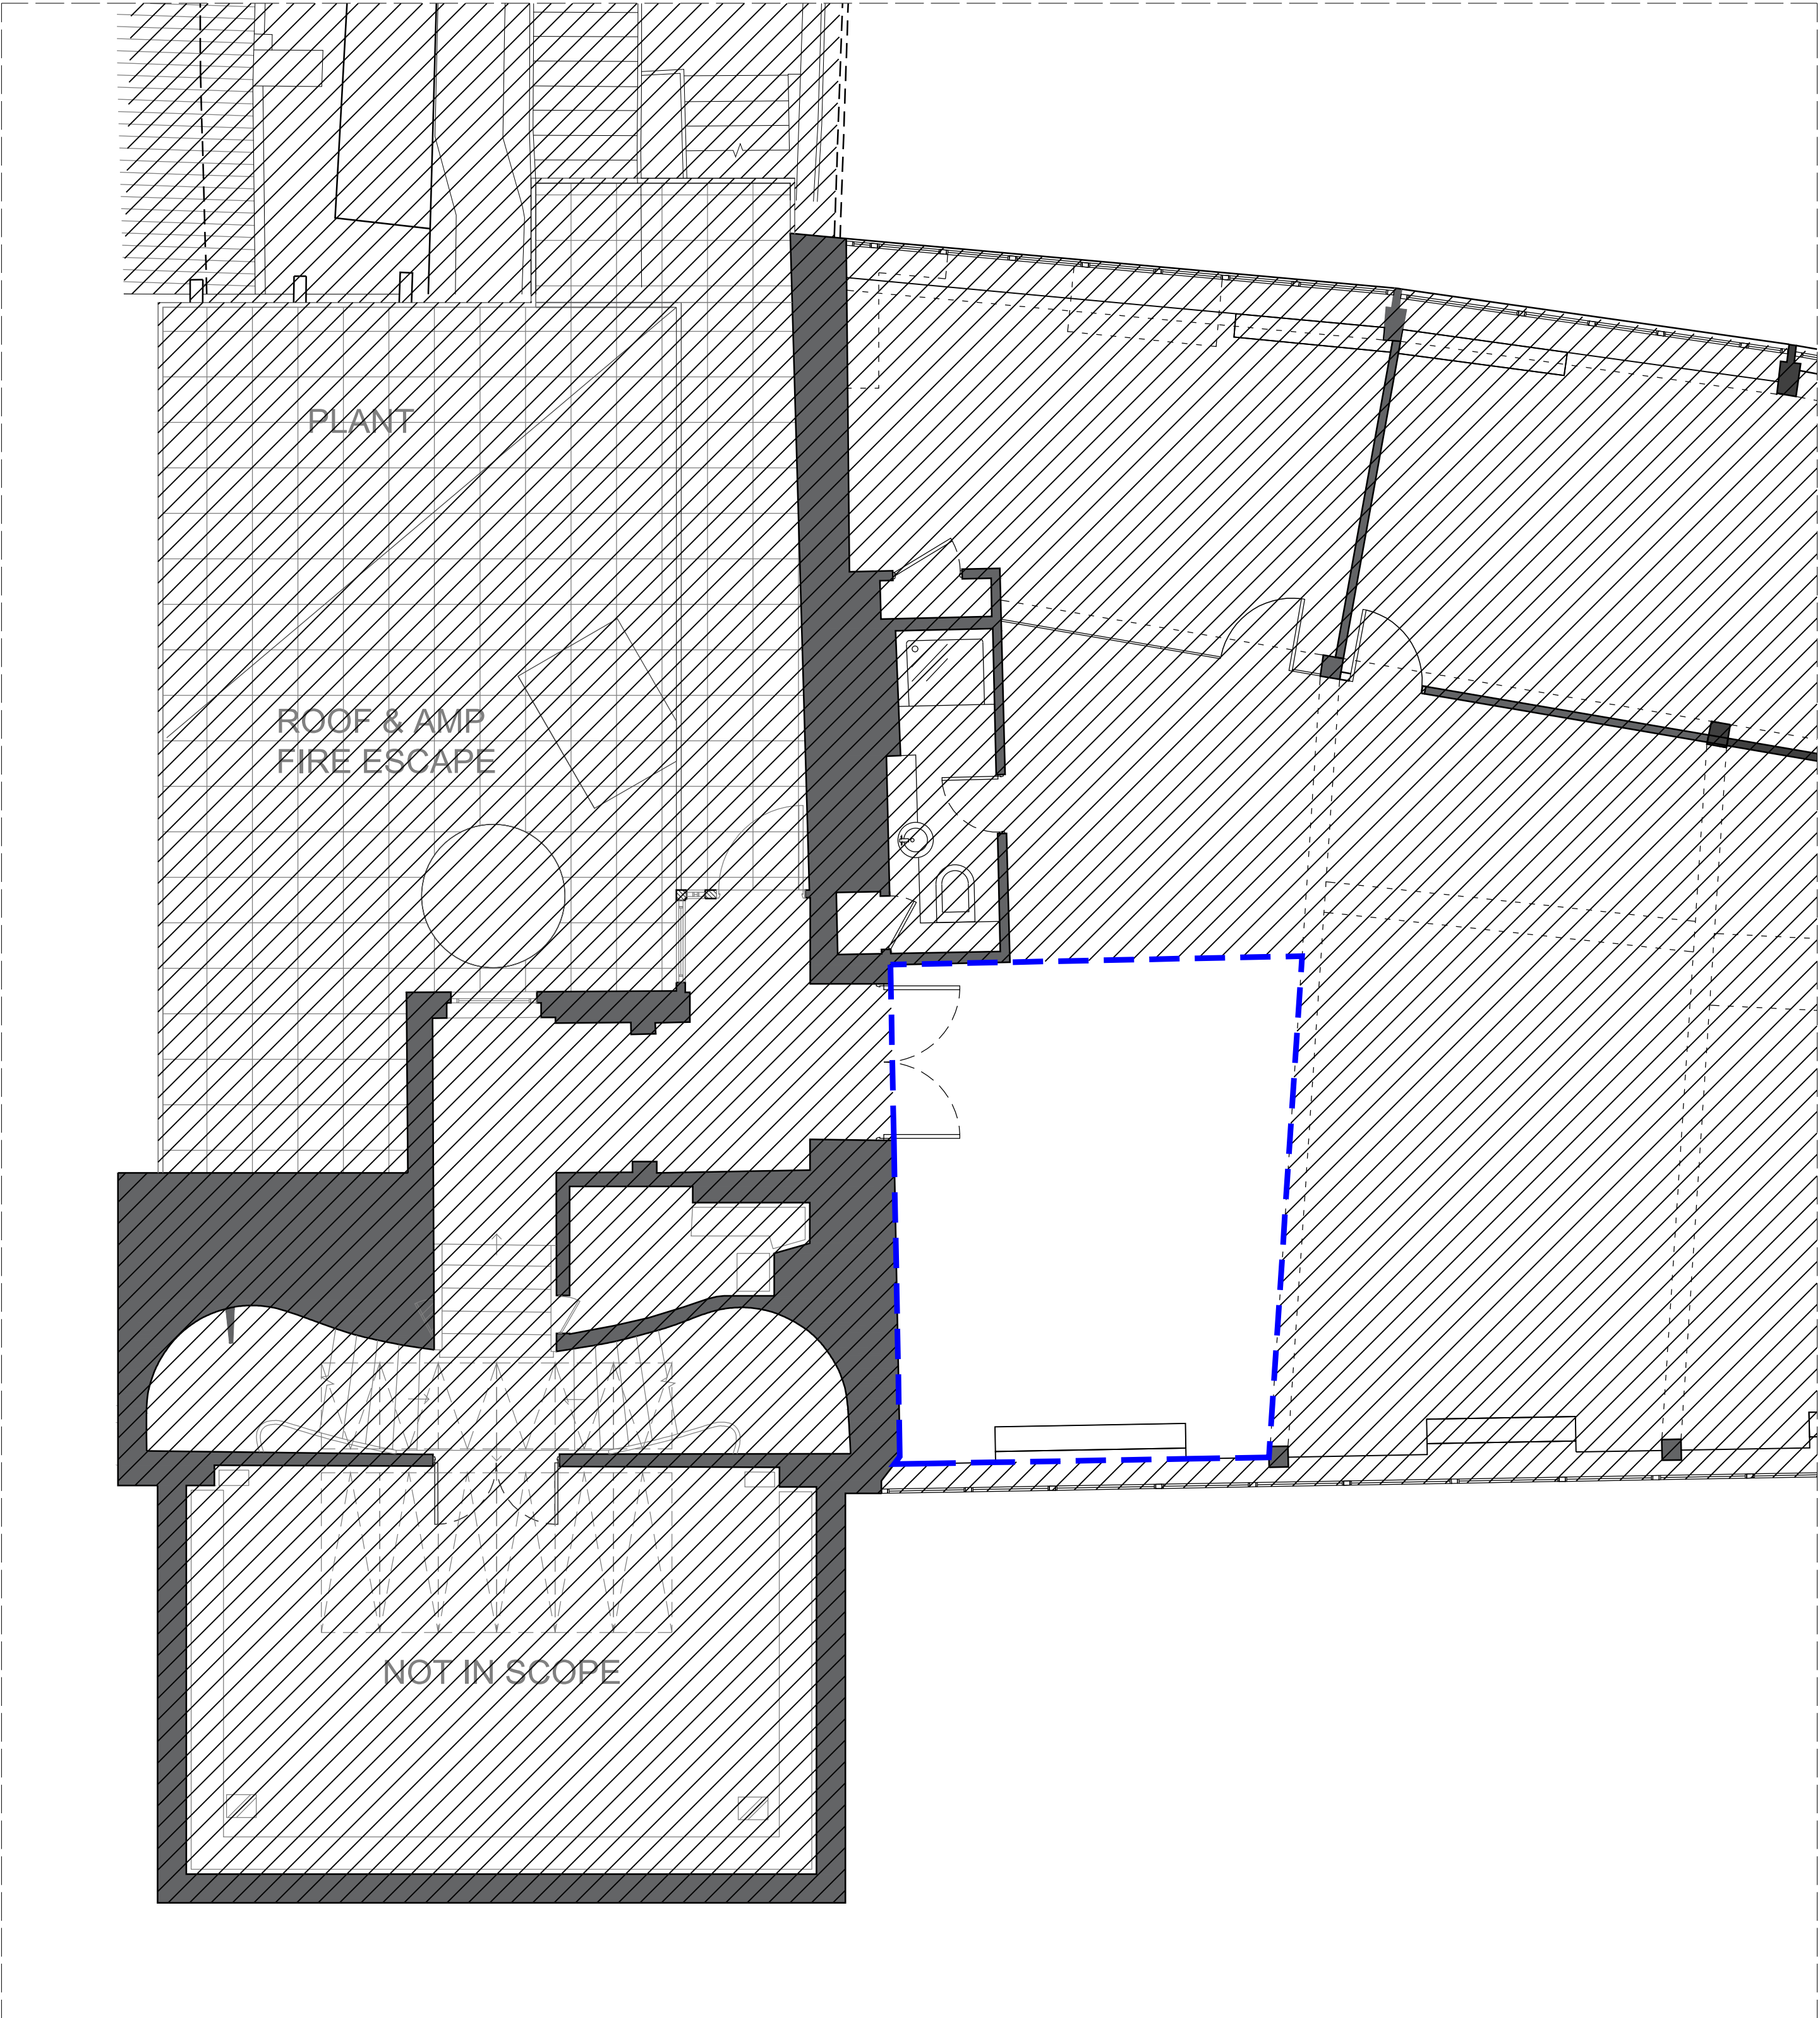

2 6TH FLOOR - STAIRCORE & ROOF PLAN
1:50

CLIENT:	NOTE
GENERAL PROJECTS	1. Do not scale from this drawing. 2. All dimensions to be checked on site by the contractor and such dimensions to be their responsibility.
STRUCTURAL ENGINEER:	3. Report all drawings errors, omissions, and discrepancies to the architect.
-	4. This document may be issued in an uncontrolled CAD format to enable others to use it as background information to make alterations and/or additions. In that instance the file will be accompanied by a PDF version. It is for those making such alterations and additions to ensure that they make use of current background information. WRA Ltd Accepts no liability for any such alterations or additions to the background information or arising out of changes to background information which occur prior to alterations or additions being made.
M.E.P. ENGINEER:	
-	

LOCATION	THE HEAL'S BUILDING 196 TOTTENHAM COURT ROAD LONDON W1T 7LQ	WHITE RED ARCHITECTS			
		45 Charlotte Road London EC2A 3PD		TEL: 020 7859 4521 whitered.co.uk	
		PROJECT NAME:			
		THE HEAL'S BUILDING - DDA ACCESS FROM 5TH TO 6TH FLOOR			
		DRAWING TITLE:			
		EXISTING - 5TH & 6TH FLOOR DETAILED PLANS			
DRAWN	CHECKED	SCALE @A1		STATUS	
EP	SE	1:50		PLANNING	
PROJECT NO.		ZONE	TYPE	SHEET NO.	REVISION
5465		-	-	PL_01_400	01

NOT FOR CONSTRUCTION

NOT FOR CONSTRUCTION