

Copyright In design and this drawing Is the property of Resi and Design Squared.

Reproduction In whole or In part Is forbidden without written sanction of Resi and Design Squared.

All dimensions to be cross-checked on site prior to completing a Building Regulations package, structural engineering, the party wall process and construction.

Print to scale (as actual size)

**NOTES**

**Revision**

Rev	Notes	Date
-	Planning Issue	25/09/2023

**KEY**

	Proposed walls		Boundary lines
	Existing walls		Proposed beam
	Existing removed		Proposed drainage
	Proposed rooflight		1.8m head height
			1.5m head height

**JOB TITLE**

Proposed replacement windows at 100 Fordwych Road, NW2 3NN

**STATUS**

Planning

**DRAWING TITLE**

Existing Floor Plans

**CLIENT**

Tej Singh

**SCALE**

1:100 at A3

**DRAWN**

HD


**DATE**

Sep 2023


**CHECKED**

NS


**DRAWING NO.** 200326 - 01 - 101

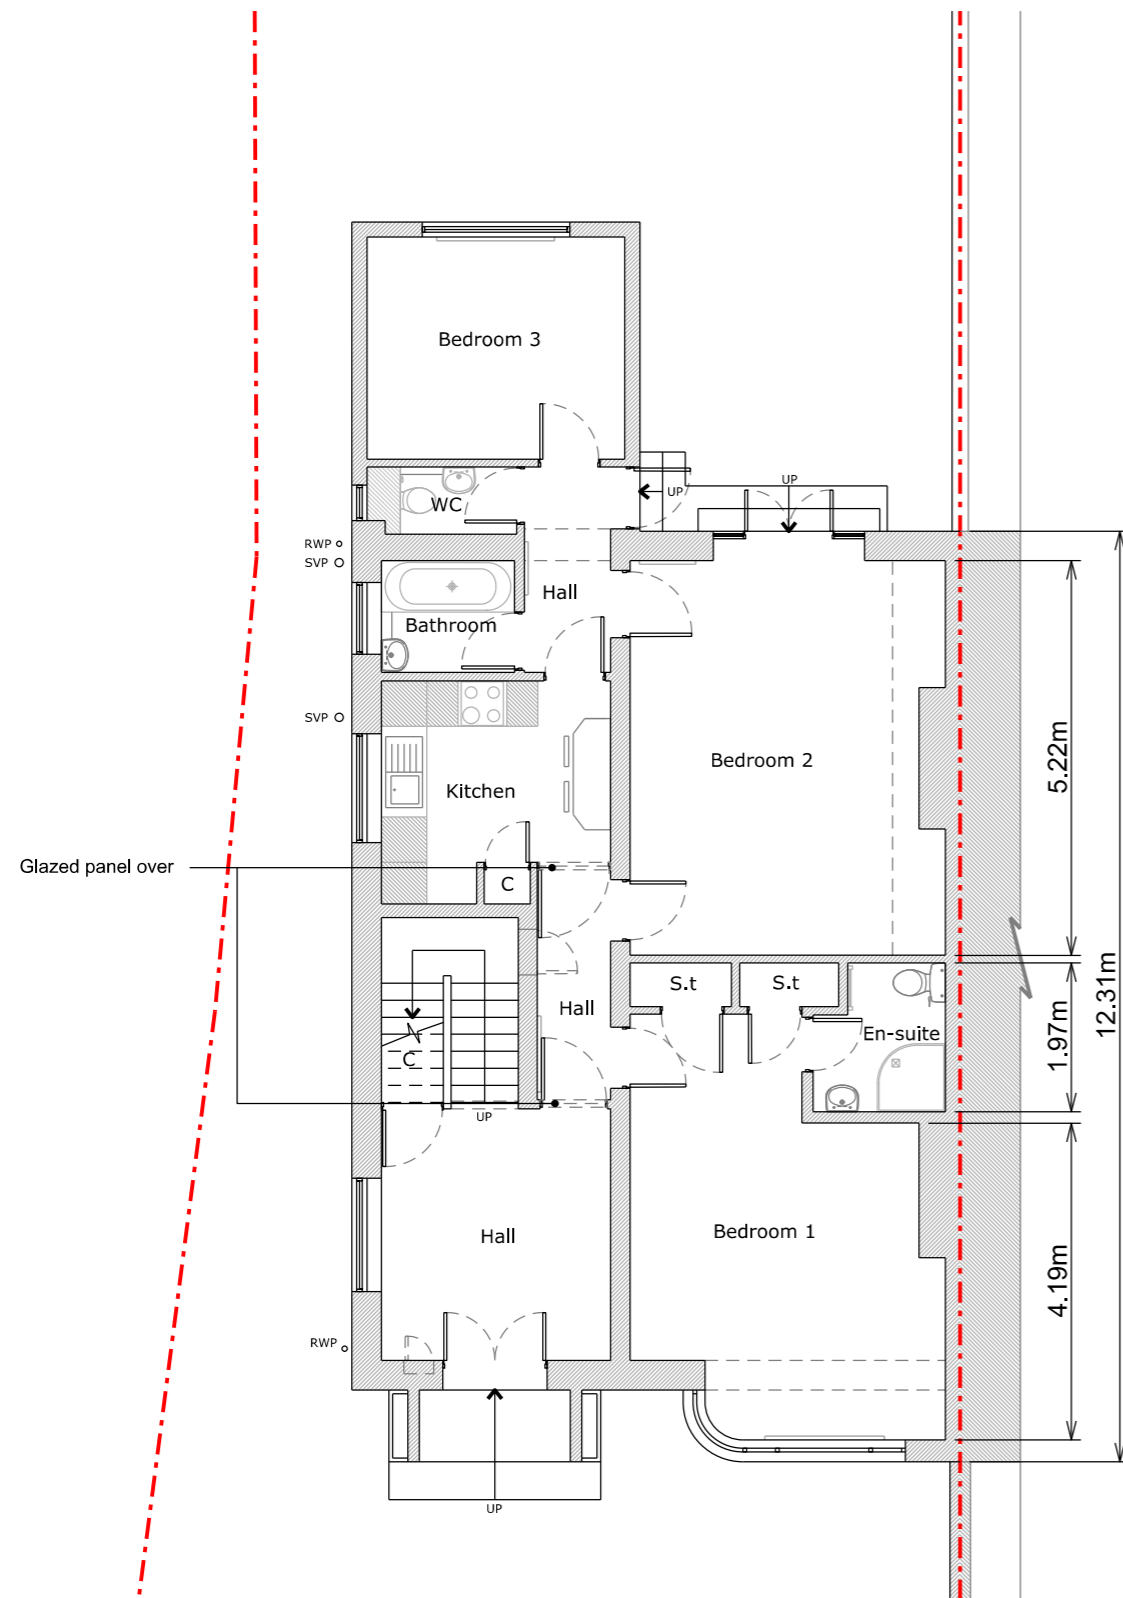

Ground Floor Plan

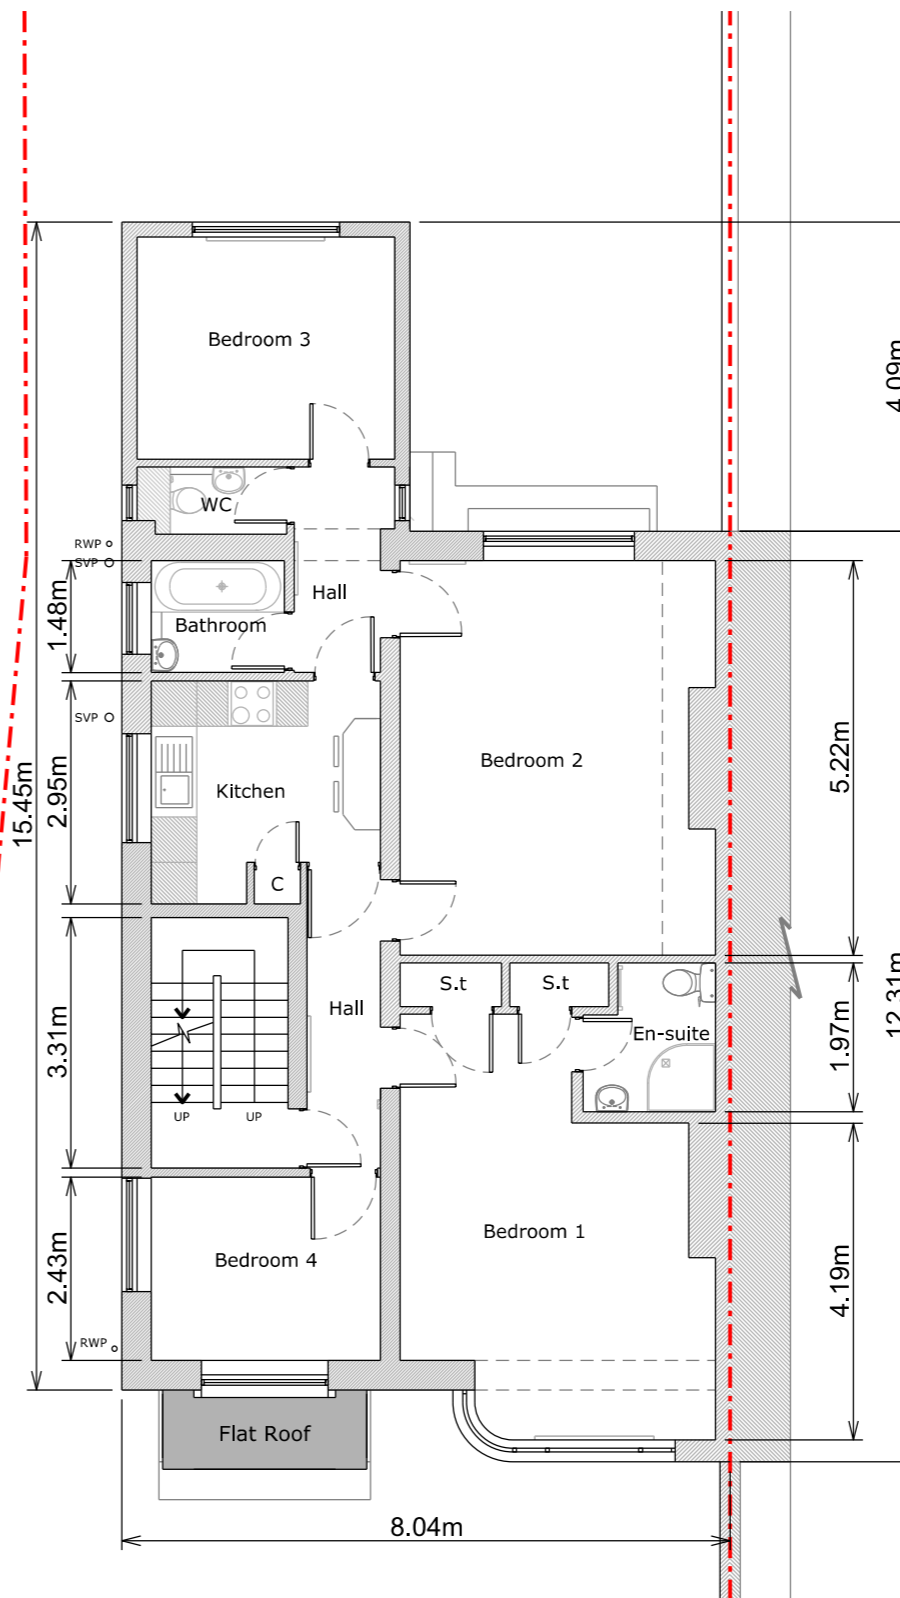

First Floor Plan

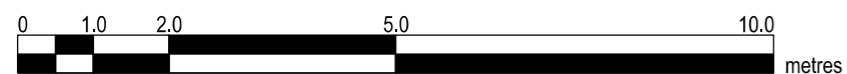

Copyright In design and this drawing Is the property of Resi and Design Squared.

Reproduction In whole or In part Is forbidden without written sanction of Resi and Design Squared.

All dimensions to be cross-checked on site prior to completing a Building Regulations package, structural engineering, the party wall process and construction.

Print to scale (as actual size)

**NOTES**

**Revision**

Rev	Notes	Date
-	Planning Issue	25/09/2023

**KEY**

	Proposed walls		Boundary lines
	Existing walls		Proposed beam
	Existing removed		Proposed drainage
	Proposed rooflight		1.8m head height
			1.5m head height

**JOB TITLE**

Proposed replacement windows at 100 Fordwych Road, NW2 3NN

**STATUS**

Planning

**DRAWING TITLE**

Existing Floor Plans

**CLIENT**

Tej Singh

**SCALE**

1:100 at A3

**DRAWN**

HD


**DATE**

Sep 2023


**CHECKED**

NS


**DRAWING NO.** 200326 - 01 - 102

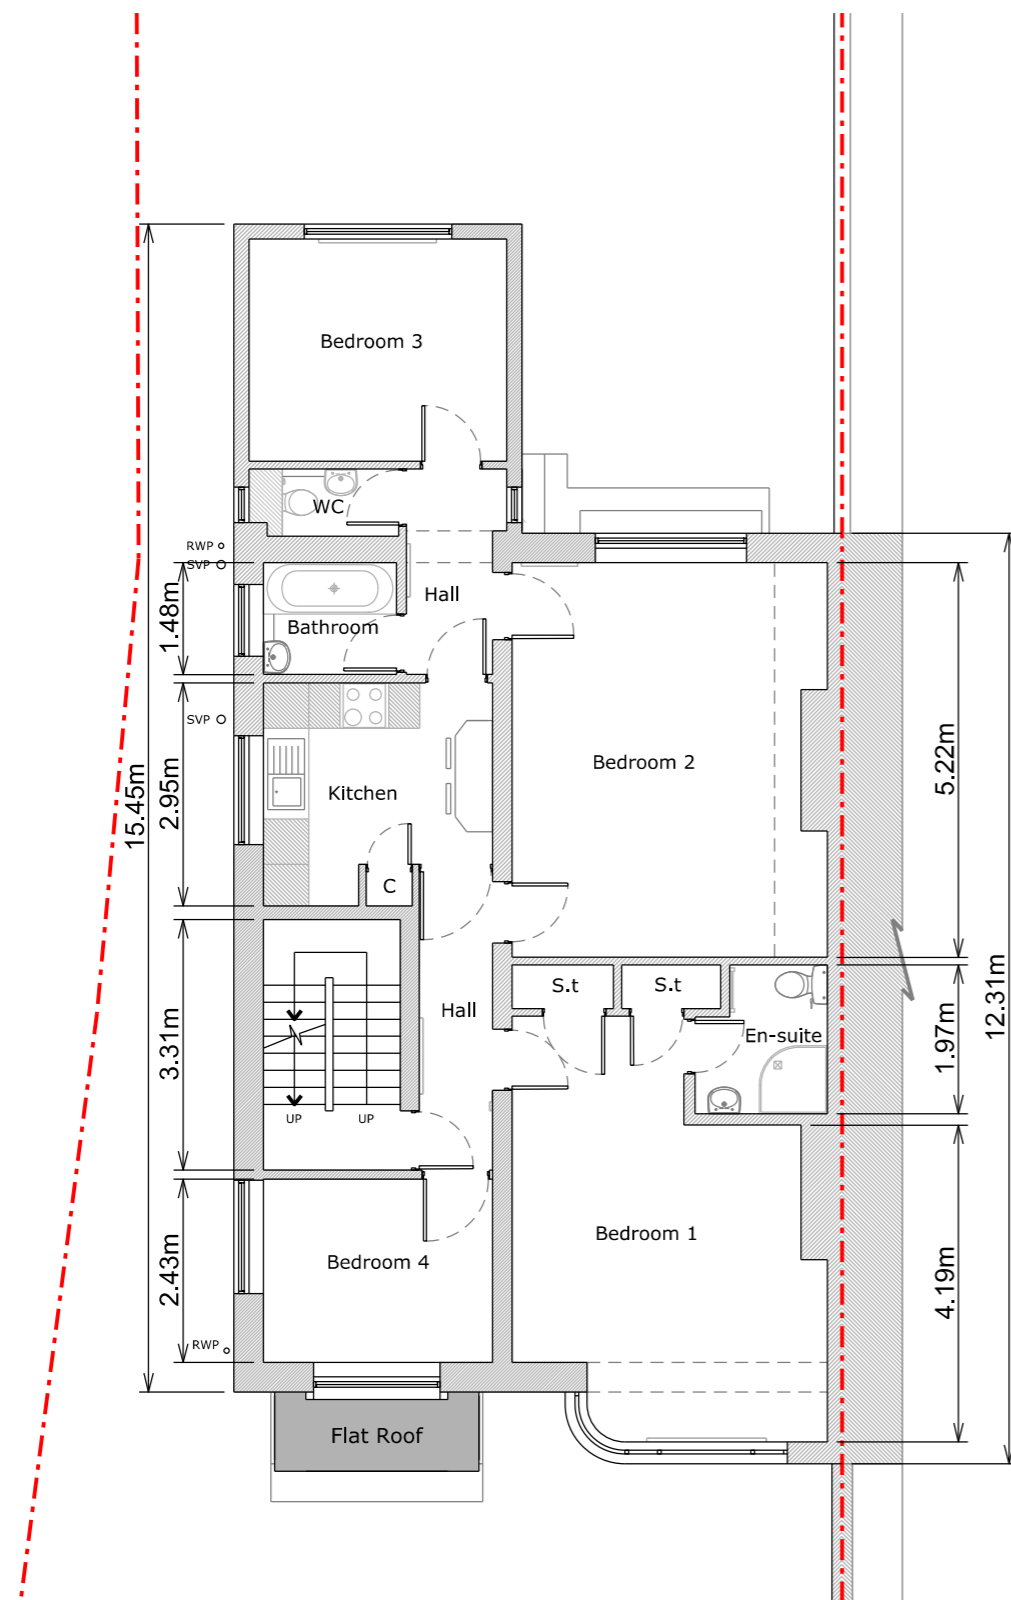

Second Floor Plan

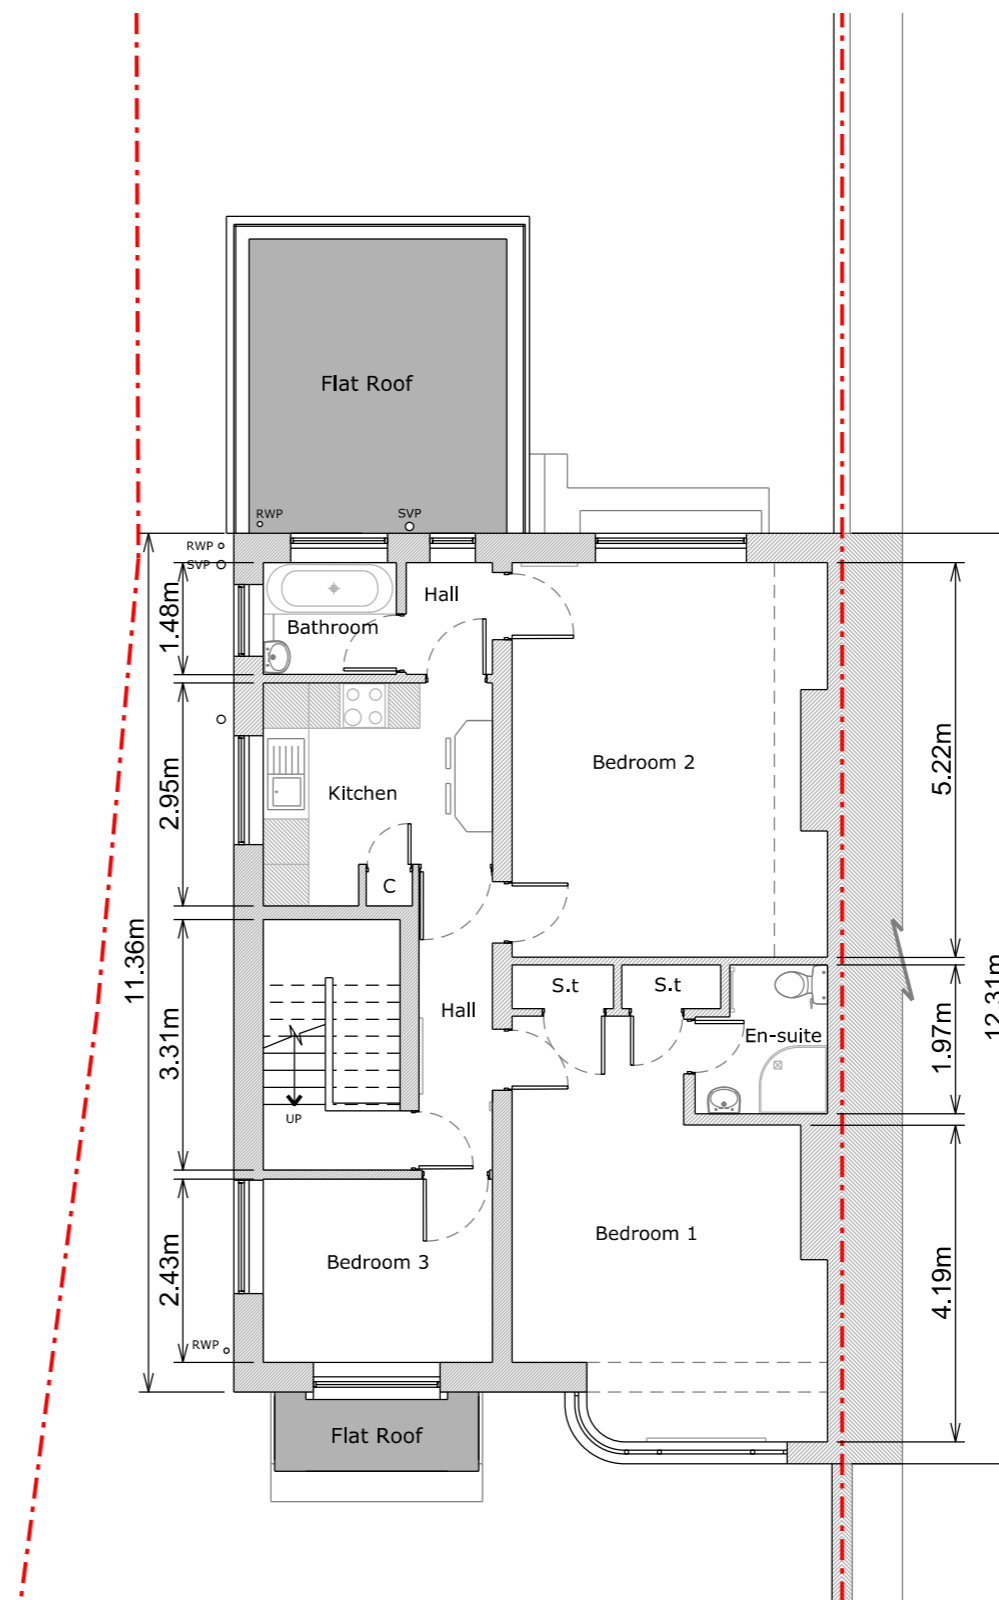

Third Floor Plan

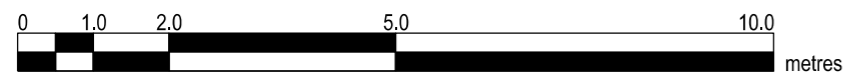

Copyright In design and this drawing Is the property of Resi and Design Squared.

Reproduction In whole or In part Is forbidden without written sanction of Resi and Design Squared.

All dimensions to be cross-checked on site prior to completing a Building Regulations package, structural engineering, the party wall process and construction.

Print to scale (as actual size)

**NOTES**

**Revision**

Rev	Notes	Date
-	Planning Issue	25/09/2023

**KEY**

Boundary lines	Proposed beam
Proposed walls	Proposed drainage
Existing walls	1.8m head height
Existing removed	1.5m head height
Proposed rooflight	

**JOB TITLE**

Proposed replacement windows at 100 Fordwych Road, NW2 3NN

**STATUS**

Planning

**DRAWING TITLE**

Existing Floor Plan

**CLIENT**

Tej Singh

**SCALE**

1:100 at A3

**DRAWN**

HD


**DATE**

Sep 2023


**CHECKED**

NS

**DRAWING NO.** 200326 - 01 - 103

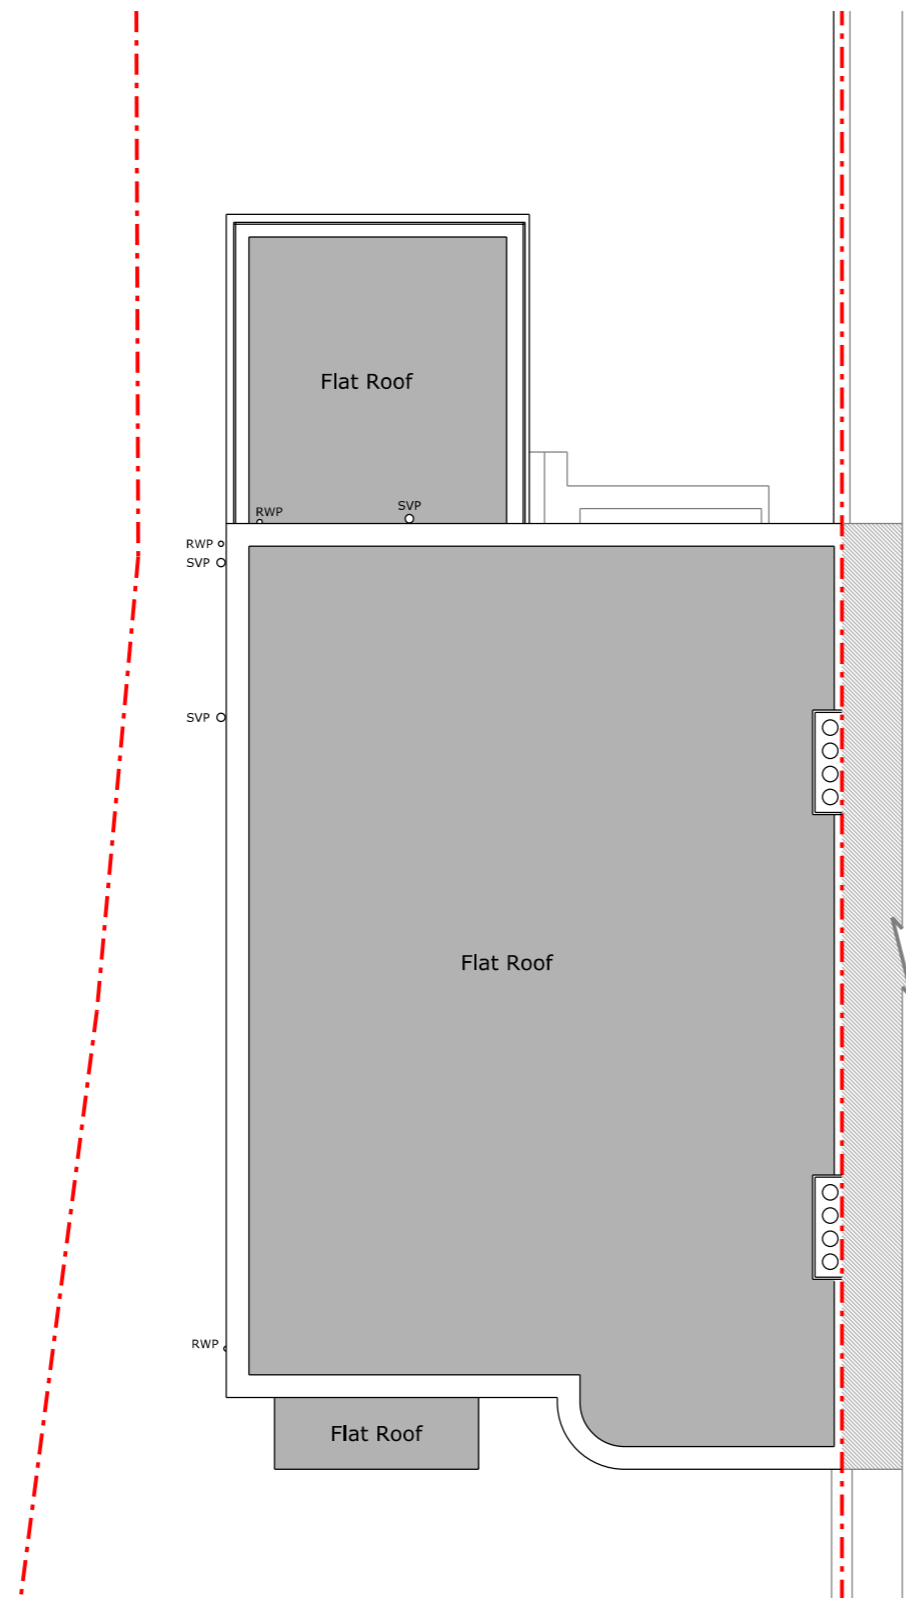

Roof Plan

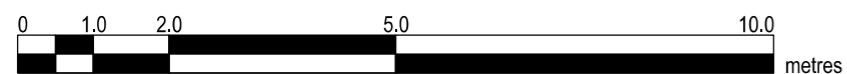

Copyright In design and this drawing Is the property of Resi and Design Squared.

Reproduction In whole or In part Is forbidden without written sanction of Resi and Design Squared.

All dimensions to be cross-checked on site prior to completing a Building Regulations package, structural engineering, the party wall process and construction.

Print to scale (as actual size)

**NOTES**

Materials:

Brickwork / Walls - Red brick

Flat Roof - Fibreglass

Windows - Metal





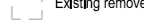

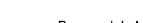

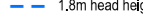
Doors - Timber

RWP / Gutters / Fascia - Black uPVC downpipes, guttering and concrete coping stone

**Revision**

Rev	Notes	Date
-	Planning Issue	25/09/2023

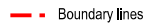**KEY**

	Boundary lines
	Proposed walls
	Existing walls
	Existing removed
	Proposed rooflight
	Proposed beam
	Proposed drainage
	1.8m head height
	1.5m head height

**JOB TITLE**

Proposed replacement windows at 100 Fordwych Road, NW2 3NN

**STATUS**

Planning

**DRAWING TITLE**

Existing Elevation

**CLIENT**

Tej Singh

**SCALE**

1:100 at A3

**DRAWN**

HD


**DATE**

Sep 2023


**CHECKED**

NS

**DRAWING NO.** 200326 - 01 - 201

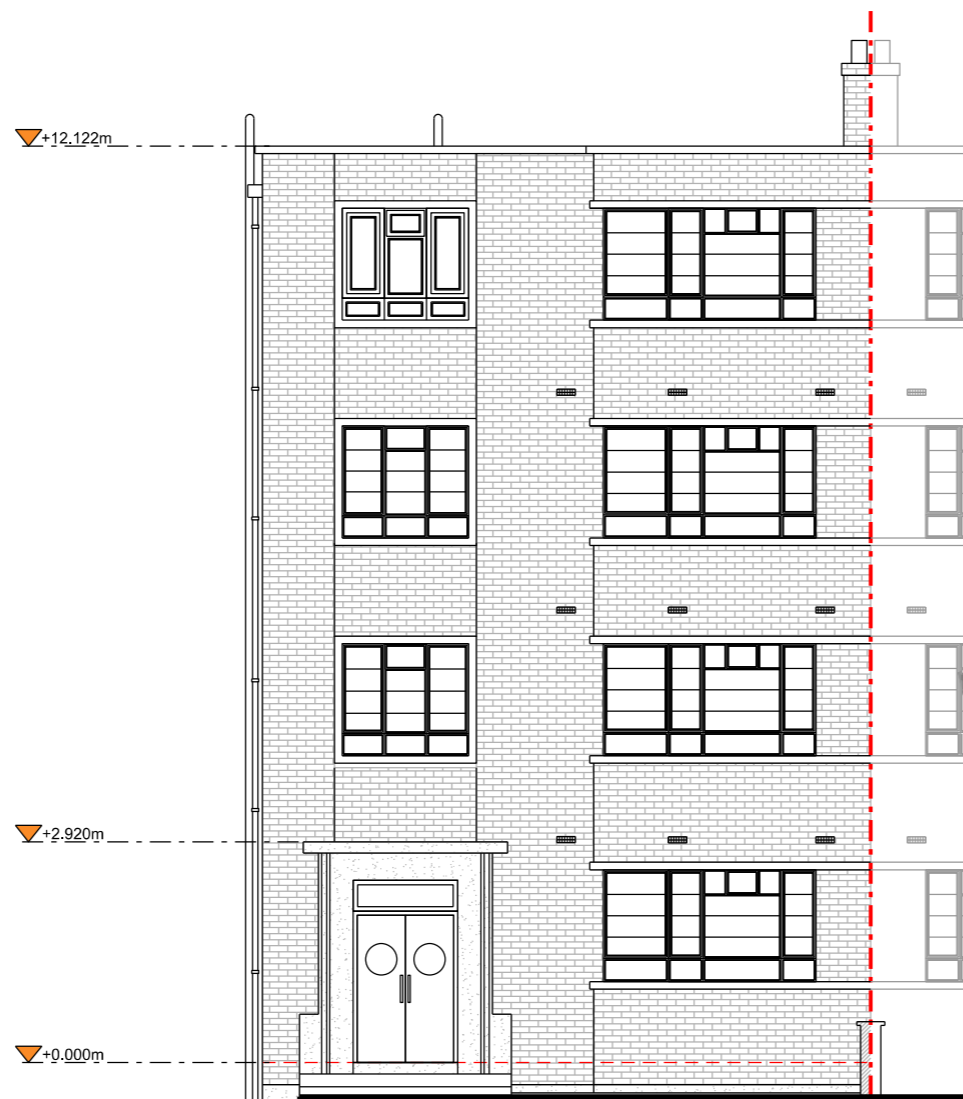

Front Elevation

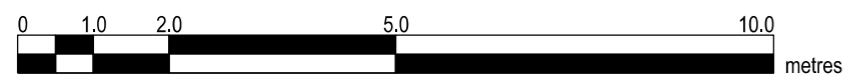

Copyright In design and this drawing Is the property of Resi and Design Squared.

Reproduction In whole or In part Is forbidden without written sanction of Resi and Design Squared.

All dimensions to be cross-checked on site prior to completing a Building Regulations package, structural engineering, the party wall process and construction.

Print to scale (as actual size)

**NOTES**

Materials:

Brickwork / Walls - Red brick

Flat Roof - Fibreglass

Windows - Metal










Doors - Timber

RWP / Gutters / Fascia - Black uPVC downpipes, guttering and concrete coping stone

**Revision**

Rev	Notes	Date
-	Planning Issue	25/09/2023

**KEY**

	Boundary lines
	Proposed walls
	Proposed beam
	Existing walls
	Proposed drainage
	Existing removed
	1.8m head height
	Proposed rooflight
	1.5m head height

**JOB TITLE**

Proposed replacement windows at 100 Fordwych Road, NW2 3NN

**STATUS**

Planning

**DRAWING TITLE**

Existing Elevation

**CLIENT**

Tej Singh

**SCALE**

1:100 at A3

**DRAWN**

HD

**DATE**

Sep 2023


**CHECKED**

NS

**DRAWING NO.** 200326 - 01 - 202



Left Side Elevation

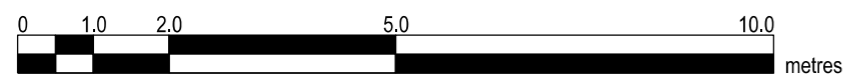

- Client to appoint FENSA certified supplier  
 - U-value requirement for windows: 1.4 W/m<sup>2</sup>K as minimum  
 - Refer to quotation prepared by PCW specialist



DESIGN SQUARED ARCHITECTS

Copyright In design and this drawing Is the property of Resi and Design Squared.

Reproduction In whole or In part Is forbidden without written sanction of Resi and Design Squared.

All dimensions to be cross-checked on site prior to completing a Building Regulations package, structural engineering, the party wall process and construction.

Print to scale (as actual size)

**NOTES**

**Revision**

Rev	Notes	Date
-	Planning Issue	25/09/2023

**KEY**

	Proposed walls		Boundary lines
	Existing walls		Proposed beam
	Existing removed		Proposed drainage
	Proposed rooflight		1.8m head height
			1.5m head height

**JOB TITLE**

Proposed replacement windows at 100 Fordwych Road, NW2 3NN

**STATUS**

Planning

**DRAWING TITLE**

Proposed Floor Plans

**CLIENT**

Tej Singh

**SCALE**

1:100 at A3

**DRAWN**

HD


**DATE**

Sep 2023


**CHECKED**

NS


**DRAWING NO.** 200326 - 01 - 104

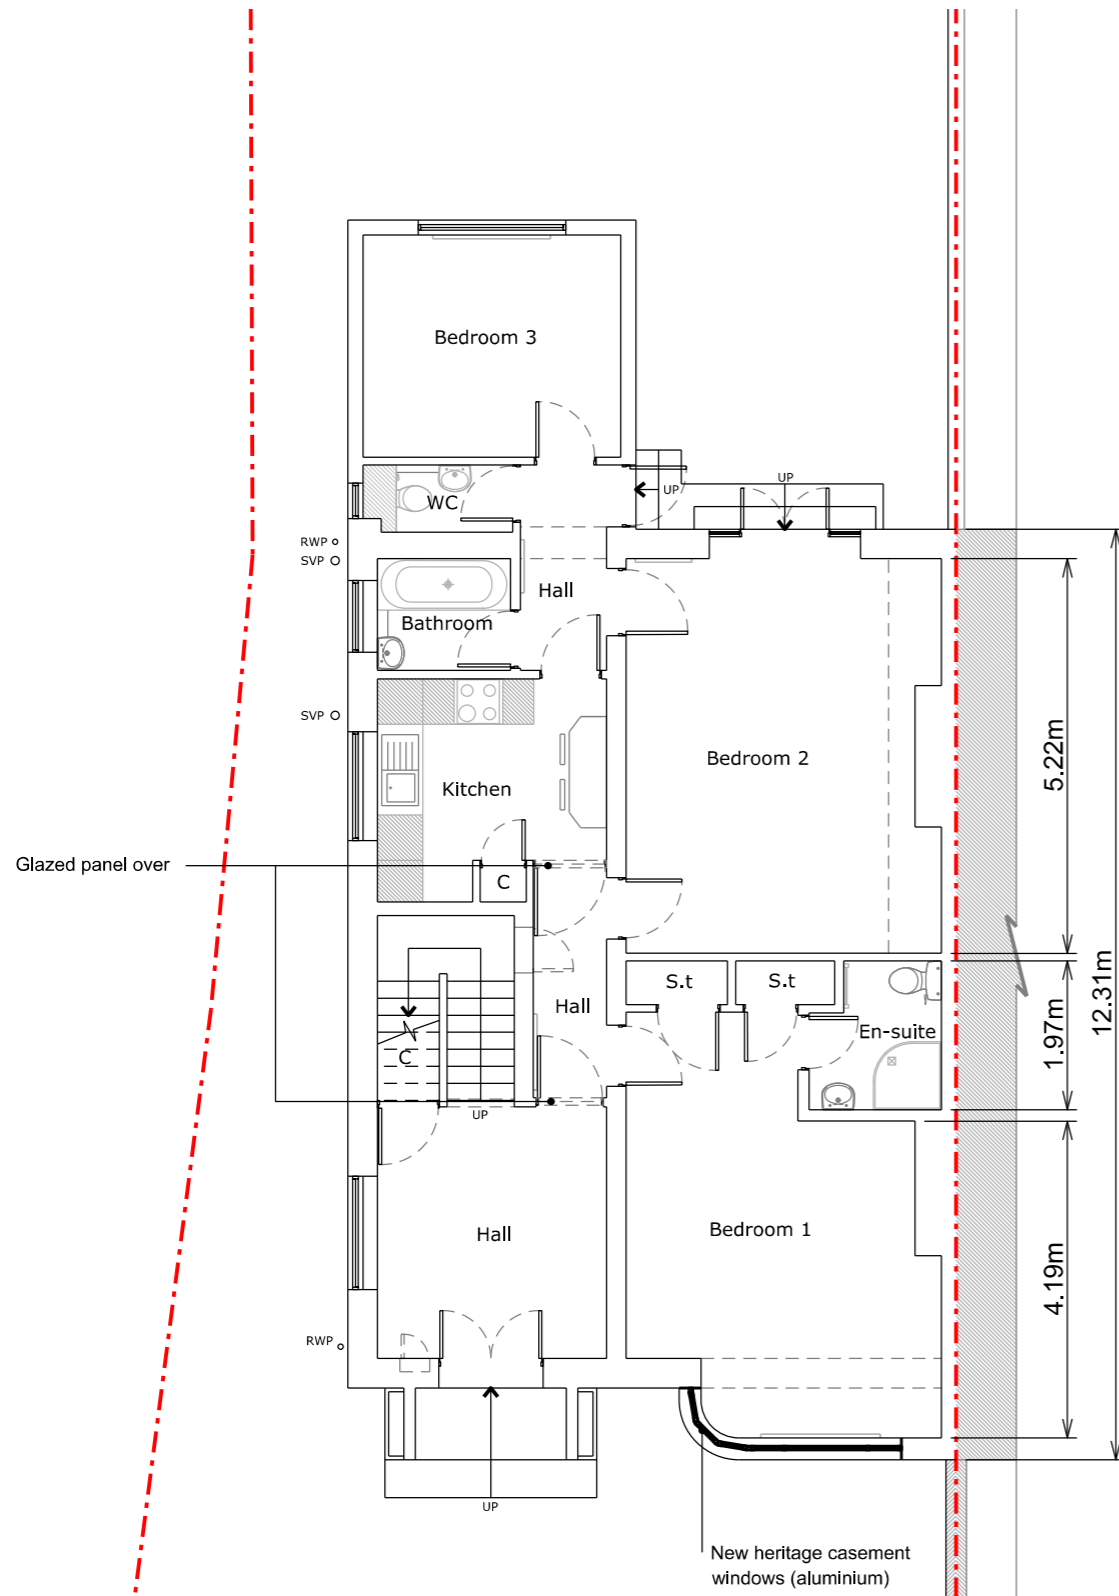

Ground Floor Plan

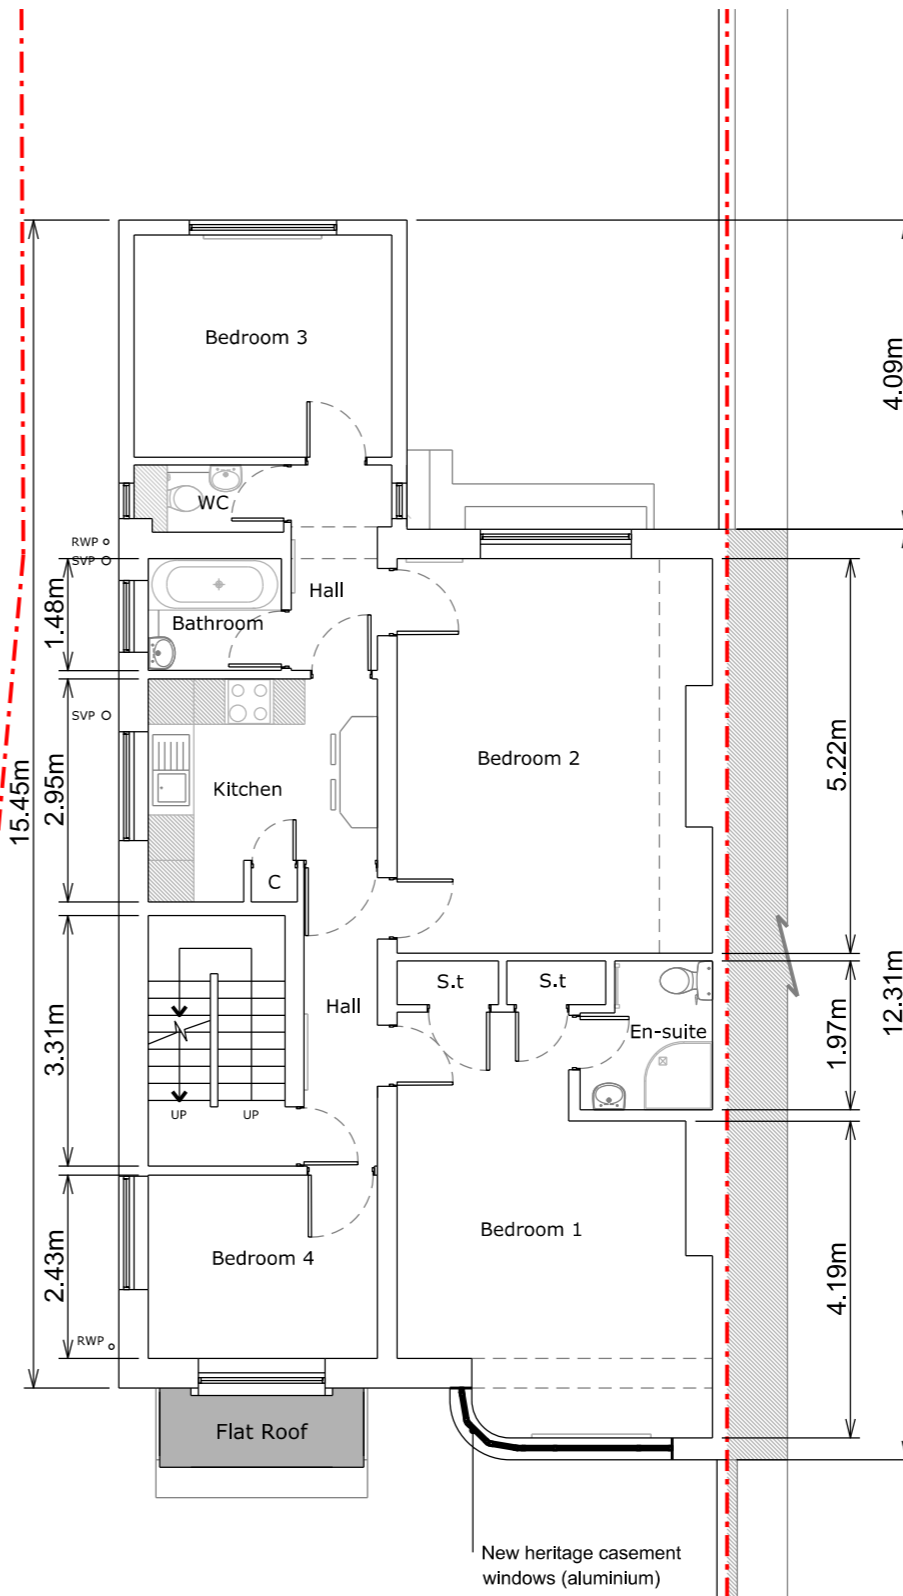

First Floor Plan

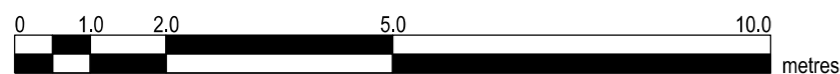

- Client to appoint FENSA certified supplier  
 - U-value requirement for windows: 1.4 W/m<sup>2</sup>K as minimum  
 - Refer to quotation prepared by PCW specialist



DESIGN SQUARED ARCHITECTS

Copyright In design and this drawing Is the property of Resi and Design Squared.

Reproduction In whole or In part Is forbidden without written sanction of Resi and Design Squared.

All dimensions to be cross-checked on site prior to completing a Building Regulations package, structural engineering, the party wall process and construction.

Print to scale (as actual size)

**NOTES**

**Revision**

Rev	Notes	Date
-	Planning Issue	25/09/2023

**KEY**

	Proposed walls		Boundary lines
	Existing walls		Proposed beam
	Existing removed		Proposed drainage
	Proposed rooflight		1.8m head height
			1.5m head height

**JOB TITLE**

Proposed replacement windows at 100 Fordwych Road, NW2 3NN

**STATUS**

Planning

**DRAWING TITLE**

Proposed Floor Plans

**CLIENT**

Tej Singh

**SCALE**

1:100 at A3

**DRAWN**

HD


**DATE**

Sep 2023


**CHECKED**

NS


**DRAWING NO.** 200326 - 01 - 105

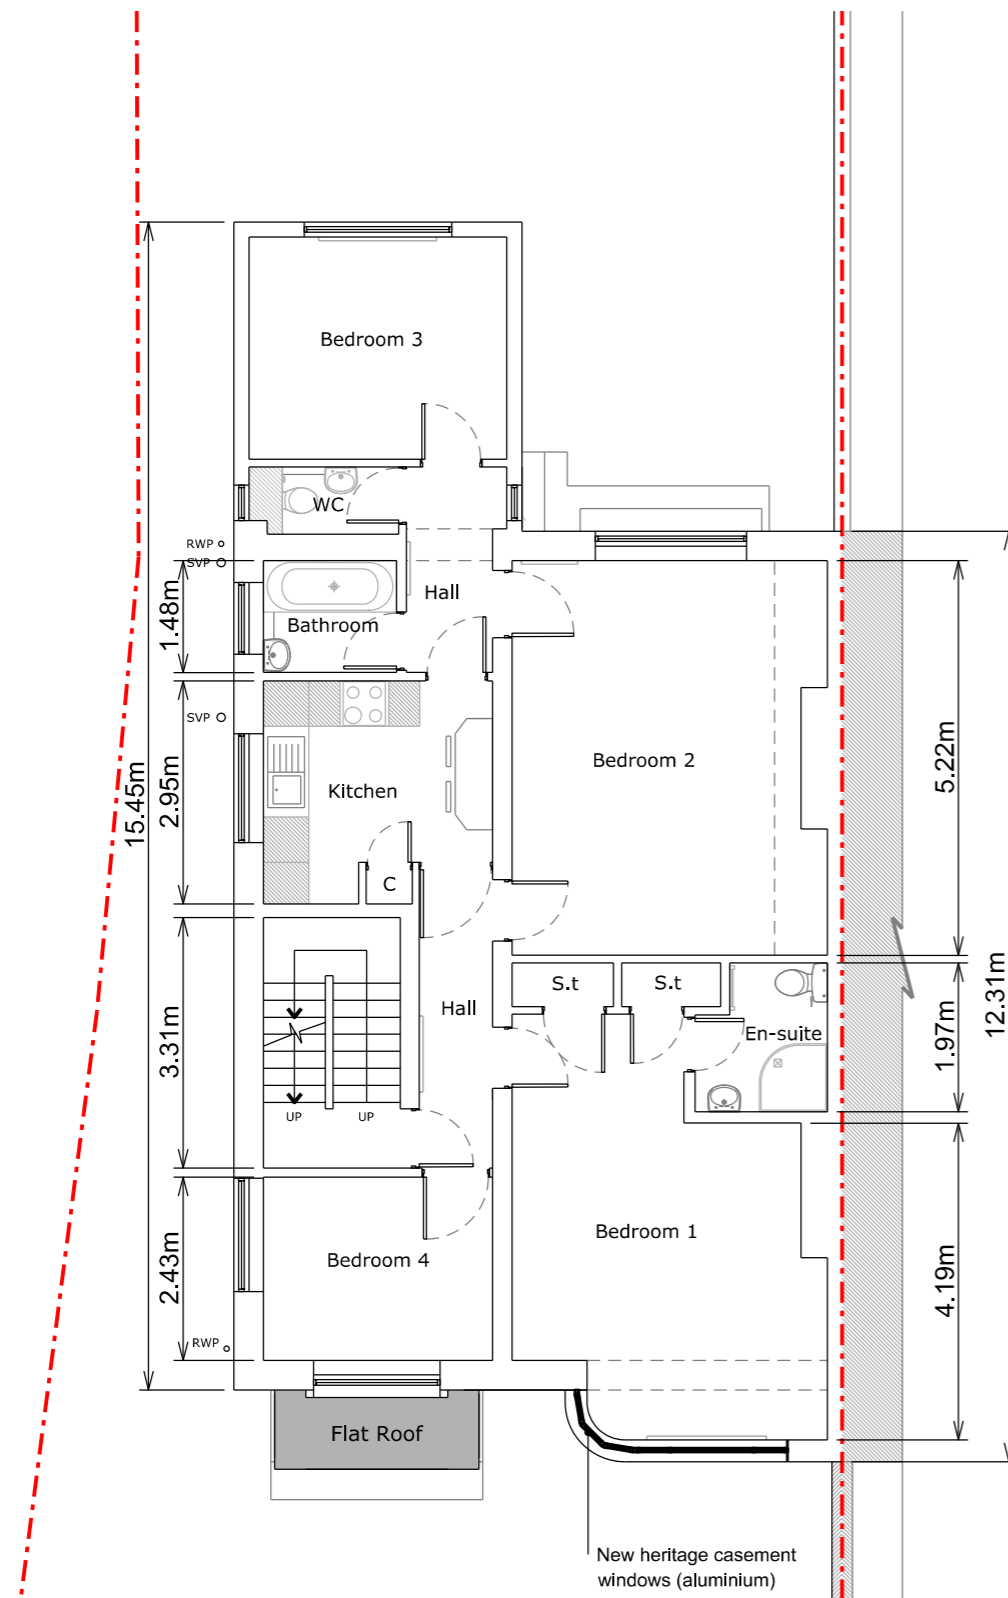

Second Floor Plan

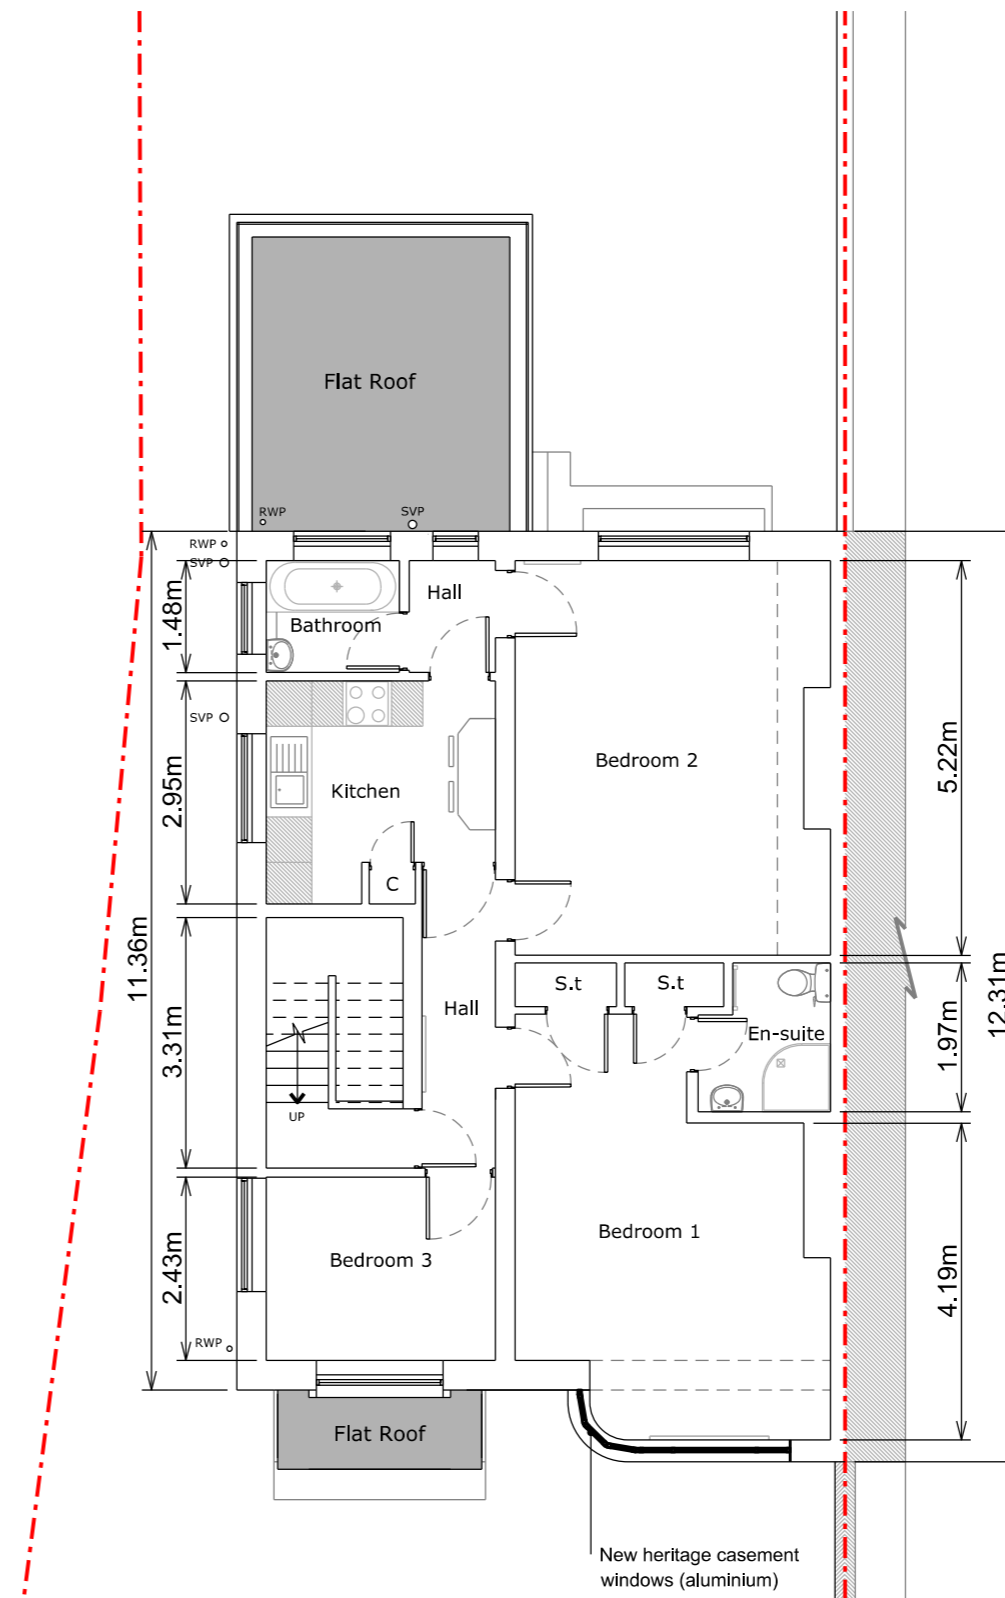

Third Floor Plan

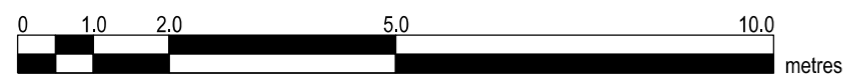

- Client to appoint FENSA certified supplier
- U-value requirement for windows: 1.4 W/m<sup>2</sup>K as minimum
- Refer to quotation prepared by PCW specialist



Copyright In design and this drawing Is the property of Resi and Design Squared.

Reproduction In whole or In part Is forbidden without written sanction of Resi and Design Squared.

All dimensions to be cross-checked on site prior to completing a Building Regulations package, structural engineering, the party wall process and construction.

Print to scale (as actual size)

**NOTES**

**Revision**

Rev	Notes	Date
-	Planning Issue	25/09/2023

**KEY**

	Boundary lines
	Proposed walls
	Proposed beam
	Existing walls
	Proposed drainage
	Existing removed
	1.8m head height
	Proposed rooflight
	1.5m head height

**JOB TITLE**

Proposed replacement windows at 100 Fordwych Road, NW2 3NN

**STATUS**

Planning

**DRAWING TITLE**

Proposed Floor Plan

**CLIENT**

Tej Singh

**SCALE**

1:100 at A3

**DRAWN**

HD


**DATE**

Sep 2023


**CHECKED**

NS

**DRAWING NO.** 200326 - 01 - 106

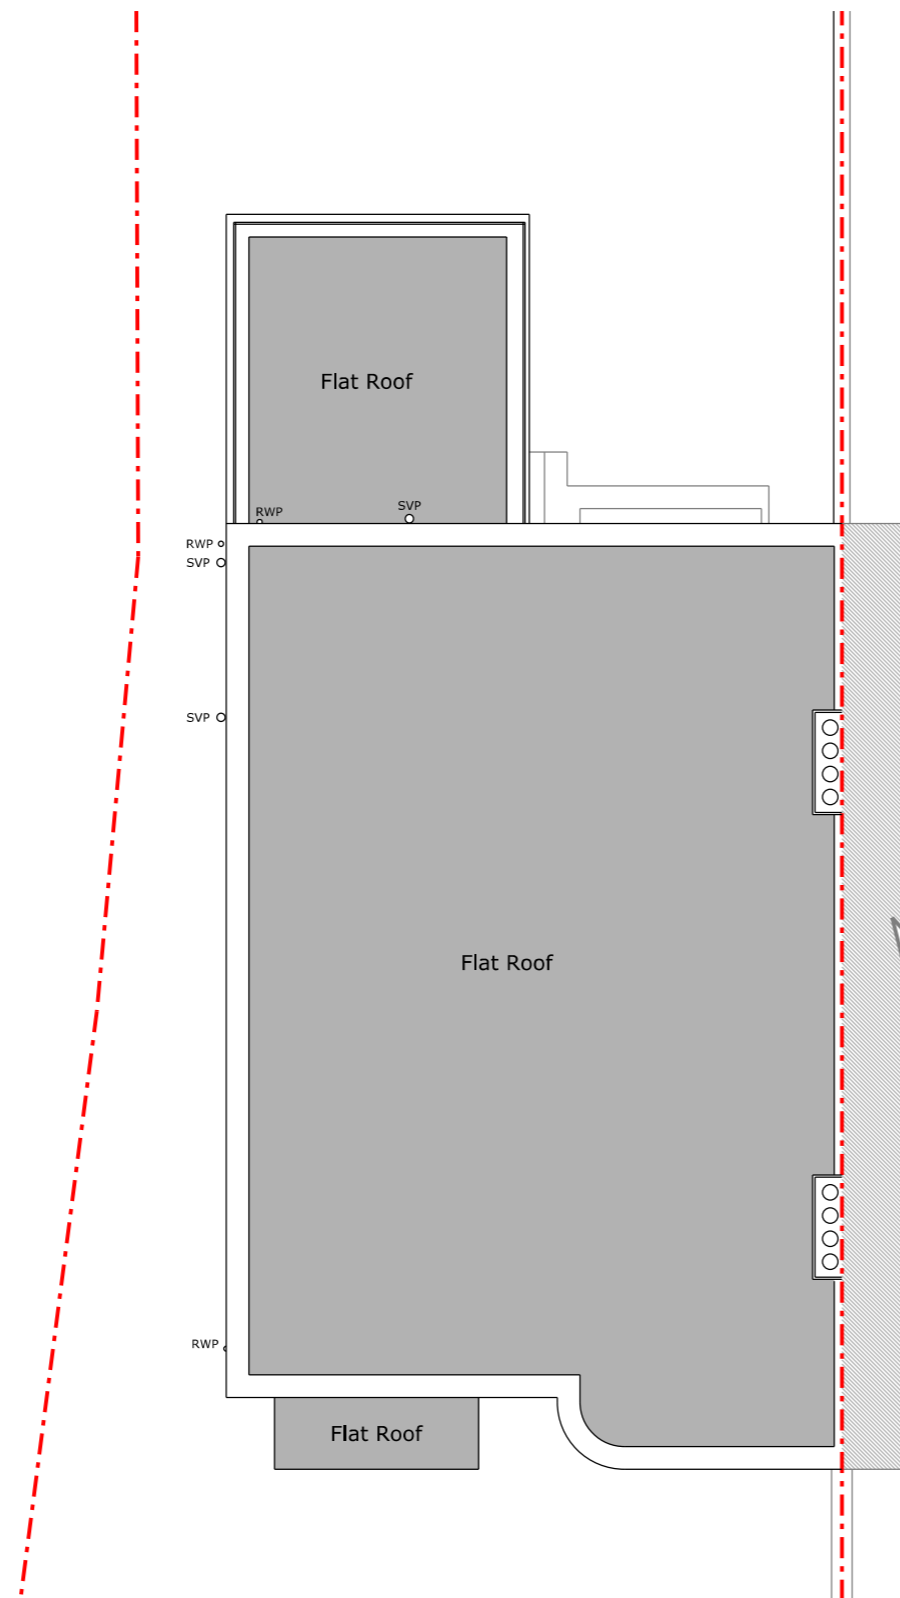

Roof Plan

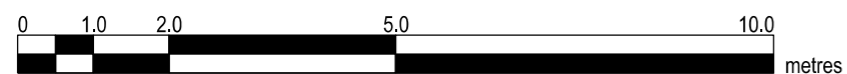



- Client to appoint FENSA certified supplier
- U-value requirement for windows: 1.4 W/m<sup>2</sup>K as minimum
- Refer to quotation prepared by PCW specialist



Copyright In design and this drawing Is the property of Resi and Design Squared.

Reproduction In whole or In part Is forbidden without written sanction of Resi and Design Squared.

All dimensions to be cross-checked on site prior to completing a Building Regulations package, structural engineering, the party wall process and construction.

Print to scale (as actual size)

**NOTES**

Materials:

Windows - White aluminium

**Revision**

Rev	Notes	Date
-	Planning Issue	25/09/2023

**KEY**

	Boundary lines
	Proposed walls
	Existing walls
	Existing removed
	Proposed rooflight
	Proposed beam
	Proposed drainage
	1.8m head height
	1.5m head height

**JOB TITLE**

Proposed replacement windows at 100 Fordwych Road, NW2 3NN

**STATUS**

Planning

**DRAWING TITLE**

Proposed Elevation

**CLIENT**

Tej Singh


**SCALE**  
1:100 at A3

**DRAWN**  
HD


**DATE**  
Sep 2023

**CHECKED**  
NS

**DRAWING NO.** 200326 - 01 - 203

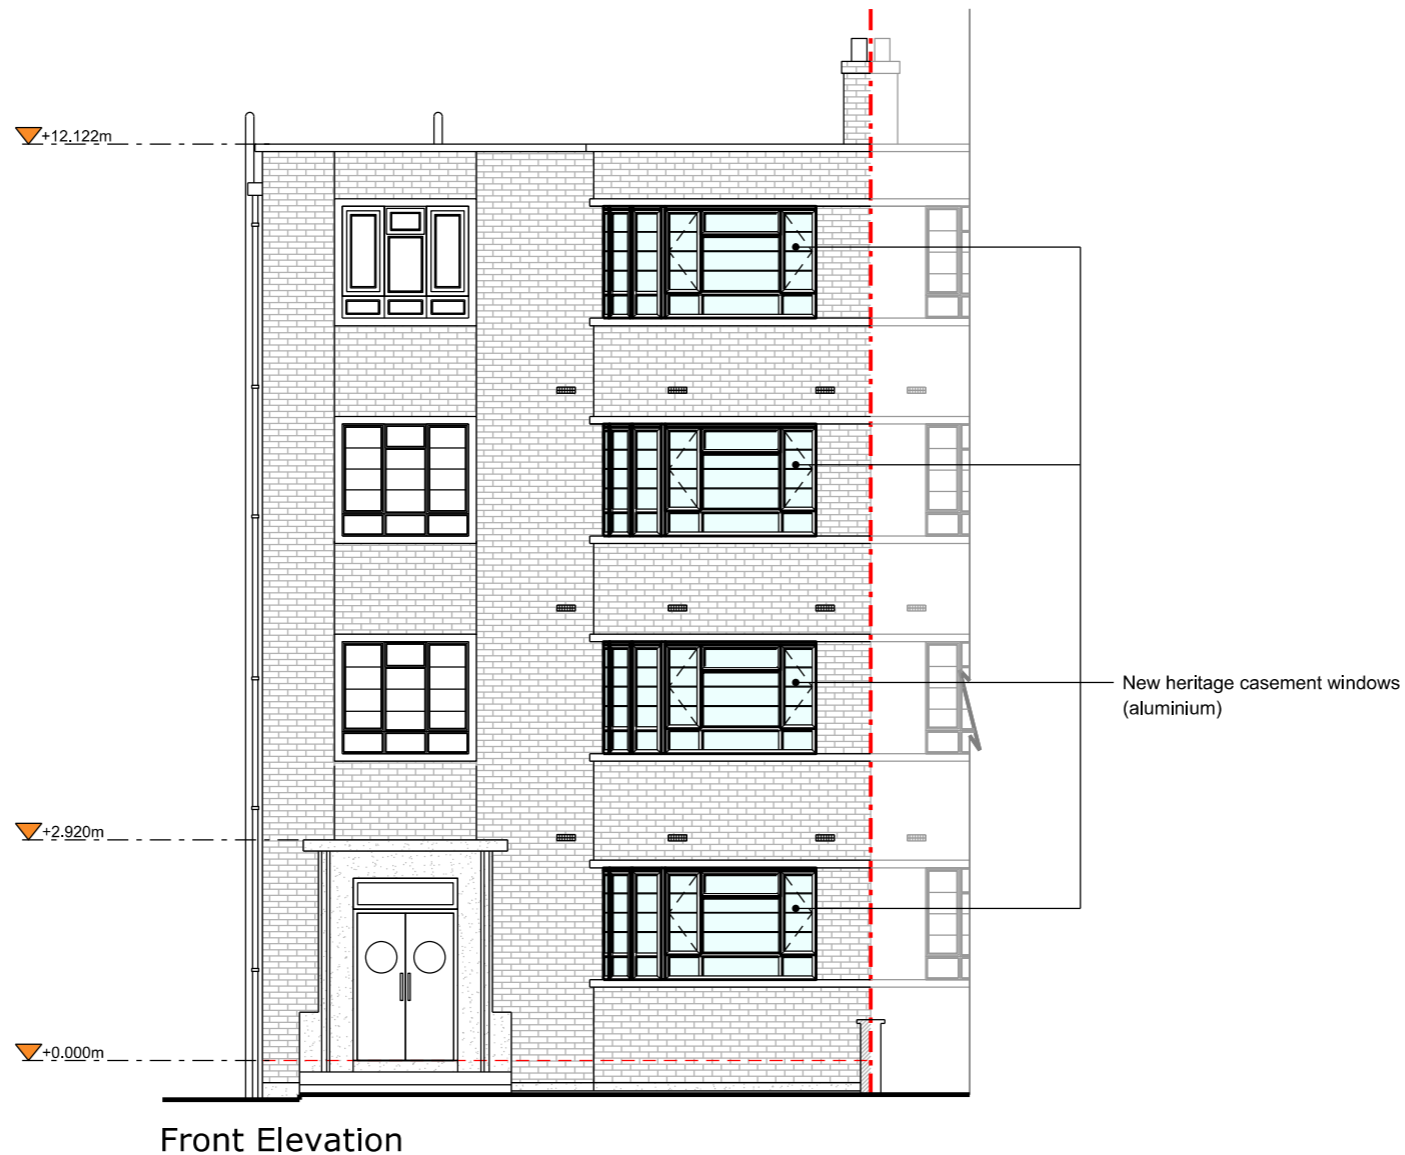

Front Elevation

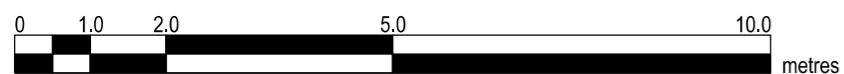

- Client to appoint FENSA certified supplier
- U-value requirement for windows: 1.4 W/m<sup>2</sup>K as minimum
- Refer to quotation prepared by PCW specialist



Copyright In design and this drawing Is the property of Resi and Design Squared.

Reproduction In whole or In part Is forbidden without written sanction of Resi and Design Squared.

All dimensions to be cross-checked on site prior to completing a Building Regulations package, structural engineering, the party wall process and construction.

Print to scale (as actual size)

**NOTES**

Materials:

Windows - White aluminium

**Revision**

Rev	Notes	Date
-	Planning Issue	25/09/2023

**KEY**

	Boundary lines
	Proposed walls
	Existing walls
	Existing removed
	Proposed rooflight
	Proposed beam
	Proposed drainage
	1.8m head height
	1.5m head height

**JOB TITLE**

Proposed replacement windows at 100 Fordwych Road, NW2 3NN

**STATUS**

Planning

**DRAWING TITLE**

Proposed Elevation

**CLIENT**

Tej Singh


**SCALE**  
1:100 at A3

**DRAWN**  
HD


**DATE**  
Sep 2023

**CHECKED**  
NS






**DRAWING NO.** 200326 - 01 - 204

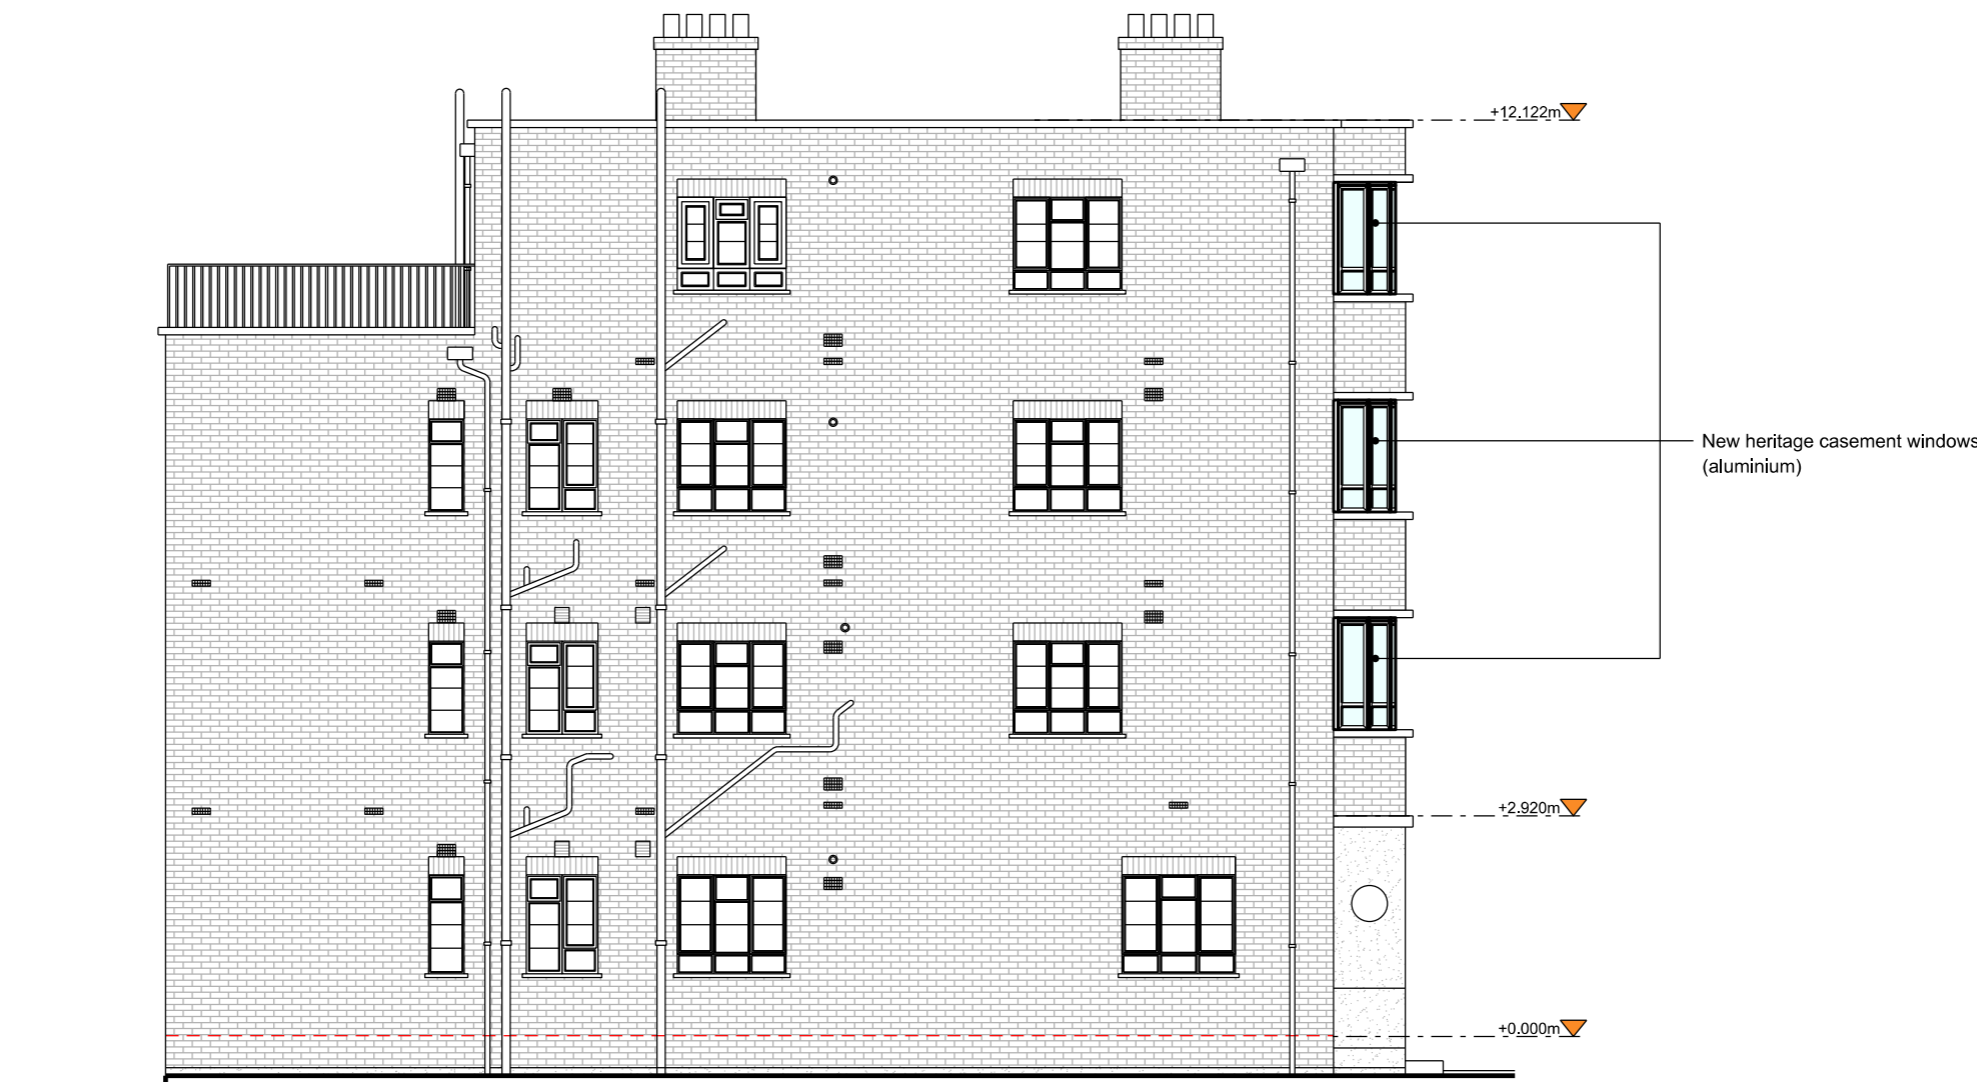

Left Side Elevation

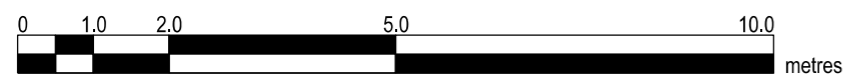

- Client to appoint FENSA certified supplier  
 - U-value requirement for windows: 1.4 W/m²K as minimum  
 - Refer to quotation prepared by PCW specialist

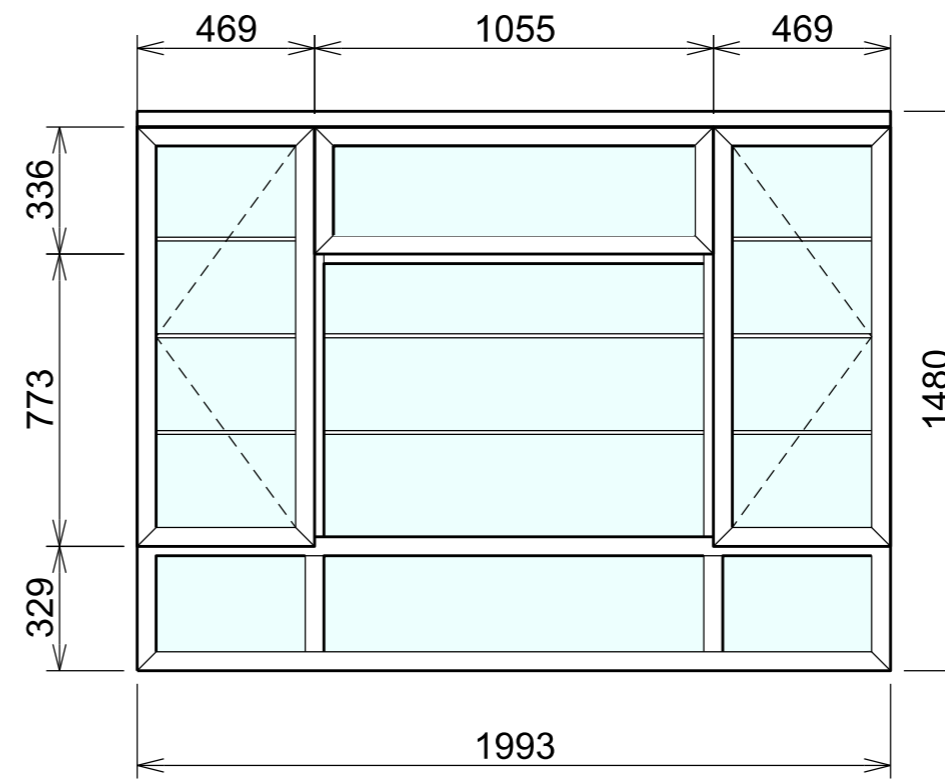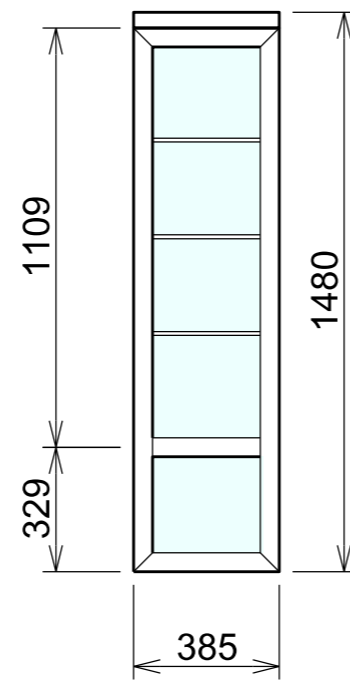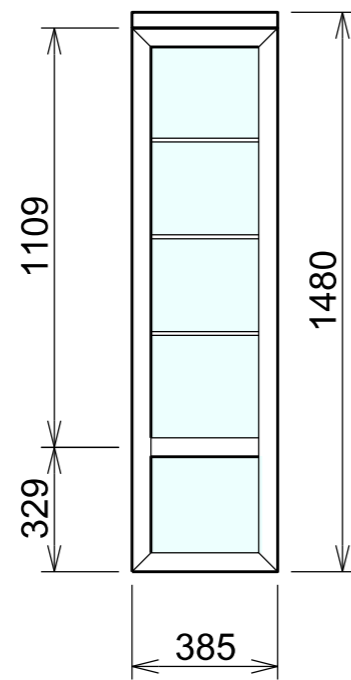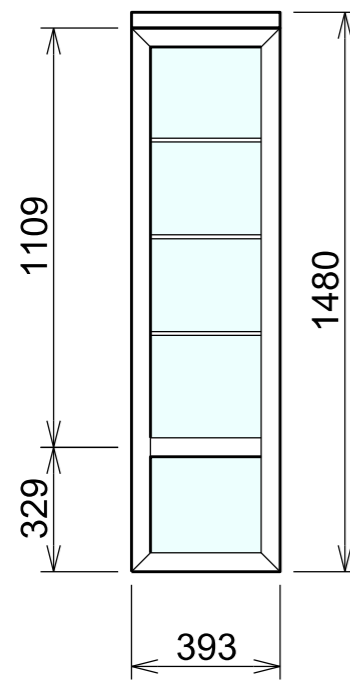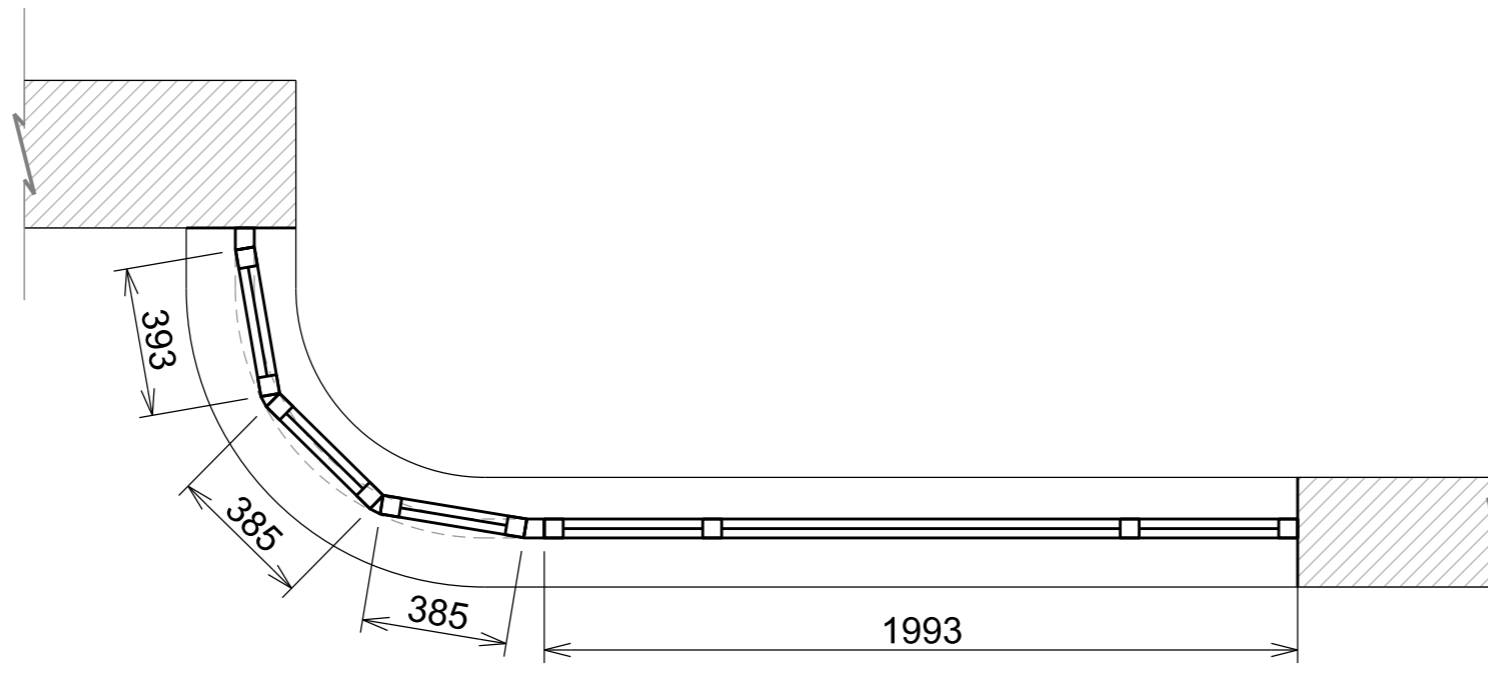

Copyright In design and this drawing Is the property of Resi and Design Squared.

Reproduction In whole or In part Is forbidden without written sanction of Resi and Design Squared.

All dimensions to be cross-checked on site prior to completing a Building Regulations package, structural engineering, the party wall process and construction.

Print to scale (as actual size)

**NOTES**

Materials:

Windows - White aluminium

**Revision**

Rev	Notes	Date
-	Planning Issue	25/09/2023

**KEY**

	Boundary lines
	Proposed beam
	Proposed drainage
	1.8m head height
	1.5m head height
	Proposed walls
	Existing walls
	Existing removed
	Proposed rooflight

**JOB TITLE**

Proposed replacement windows at 100 Fordwych Road, NW2 3NN

**STATUS**

Planning

**DRAWING TITLE**

Proposed Windows

**CLIENT**

Tej Singh

**SCALE**

1:20 at A3

**DRAWN**

HD

**DATE**

Sep 2023

**CHECKED**

NS

**DRAWING NO.** 200326 - 01 - 301

