



These plans are project and site specific and shall only be used for their intended purpose unless otherwise permitted by written consent of Brian O'Reilly Architects.

All dimensions shown are indicative and must be double checked on site by the contractor. Any inconsistencies found must be reported to Brian O'Reilly Architects.

DO NOT SCALE FROM THE DRAWINGS.

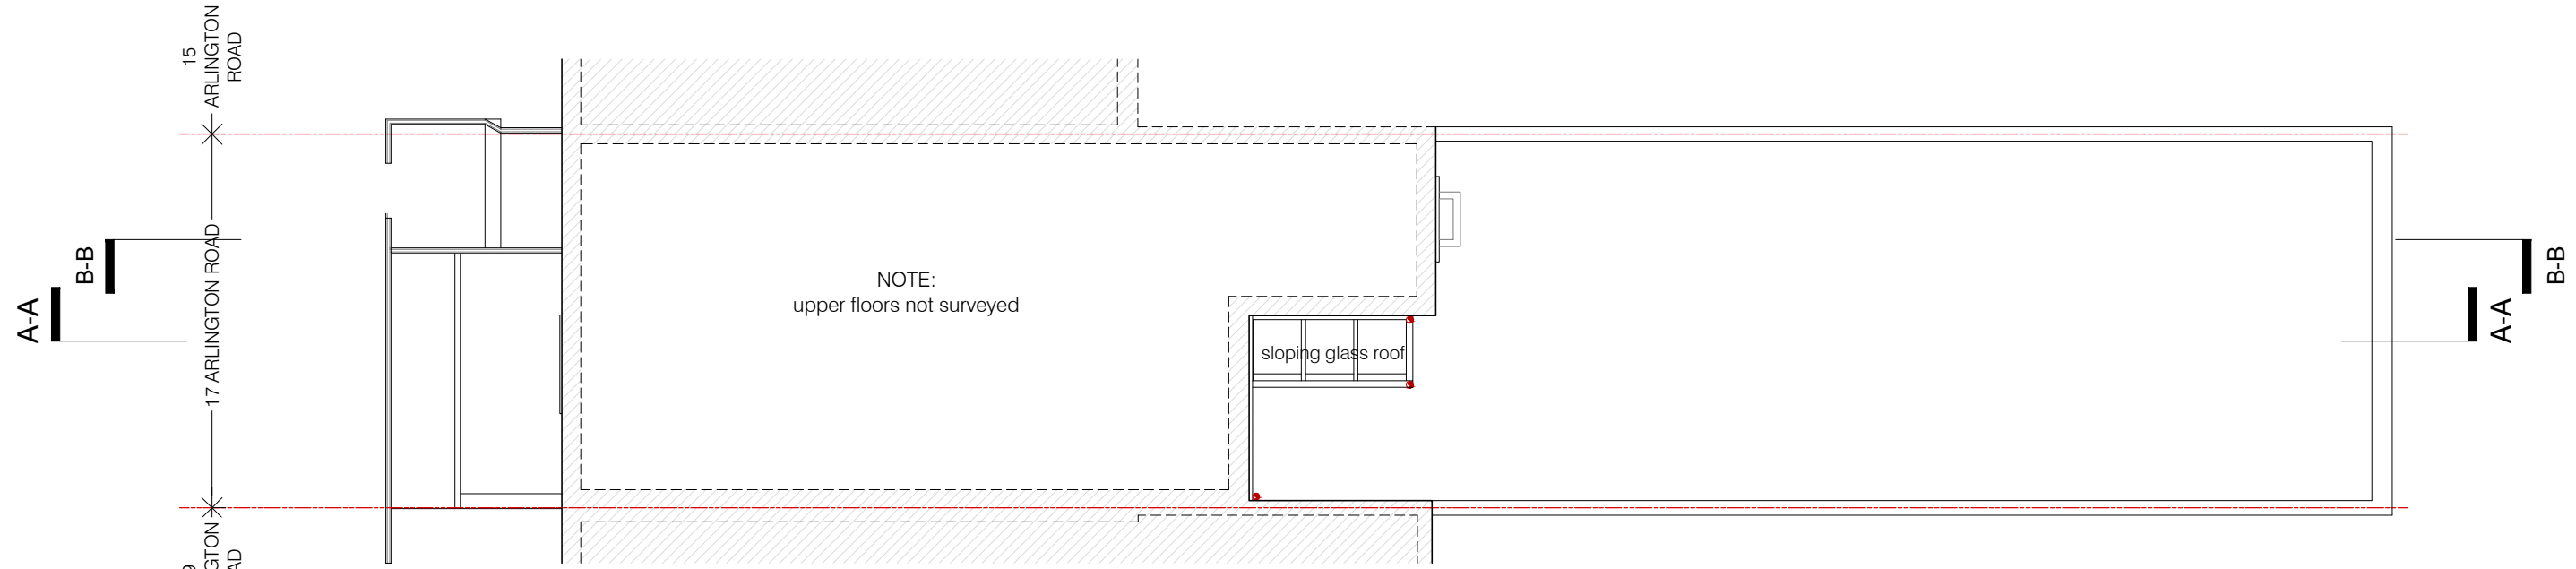

01 EXISTING EXTENSION ROOF PLAN  
scale 1:100

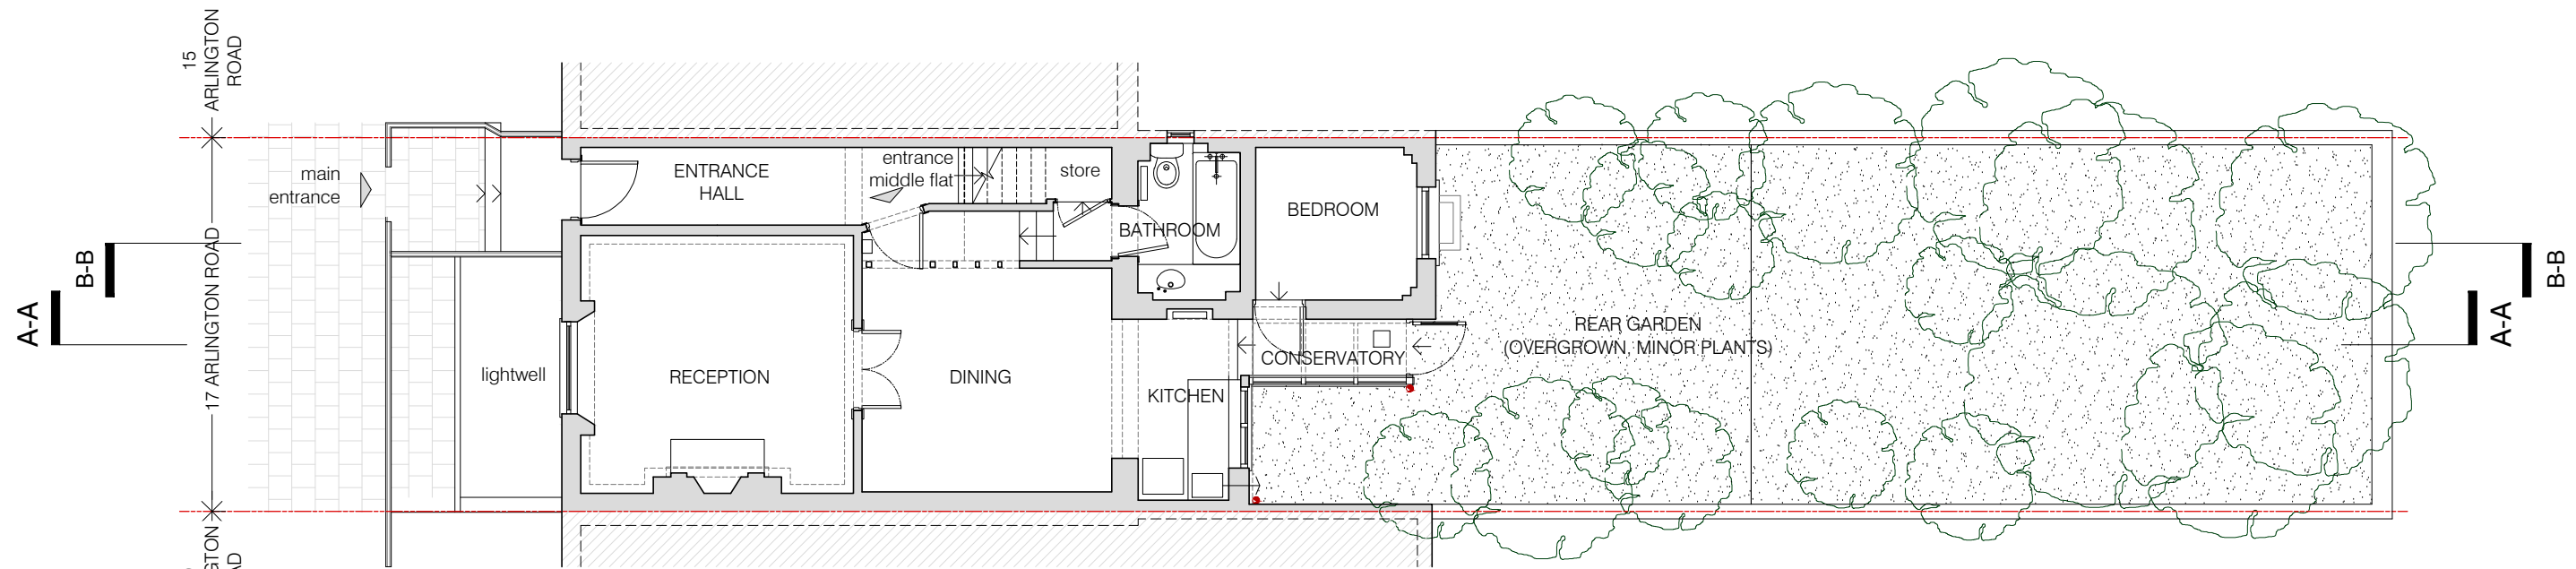

02 EXISTING GROUND FLOOR PLAN  
scale 1:100



project  
17 ARLINGTON ROAD, LONDON NW1 7ER

**BRIAN O'REILLY ARCHITECTS**  
31 Oval Road, London, NW1 7EA +44 (0)20 7267 1184  
www.brianoreillyarchitects.com mail@brianoreillyarchitects.com

status / number  
EXISTING/570-101-E

scale  
1:100 @ A3  
drawing  
EXISTING GROUND  
FLOOR & EXTENSION ROOF PLAN  
date  
29.09.2023