




REVISION	DATE
A	24.02.21
B	10.03.21
C	15.03.21
	23.09.21

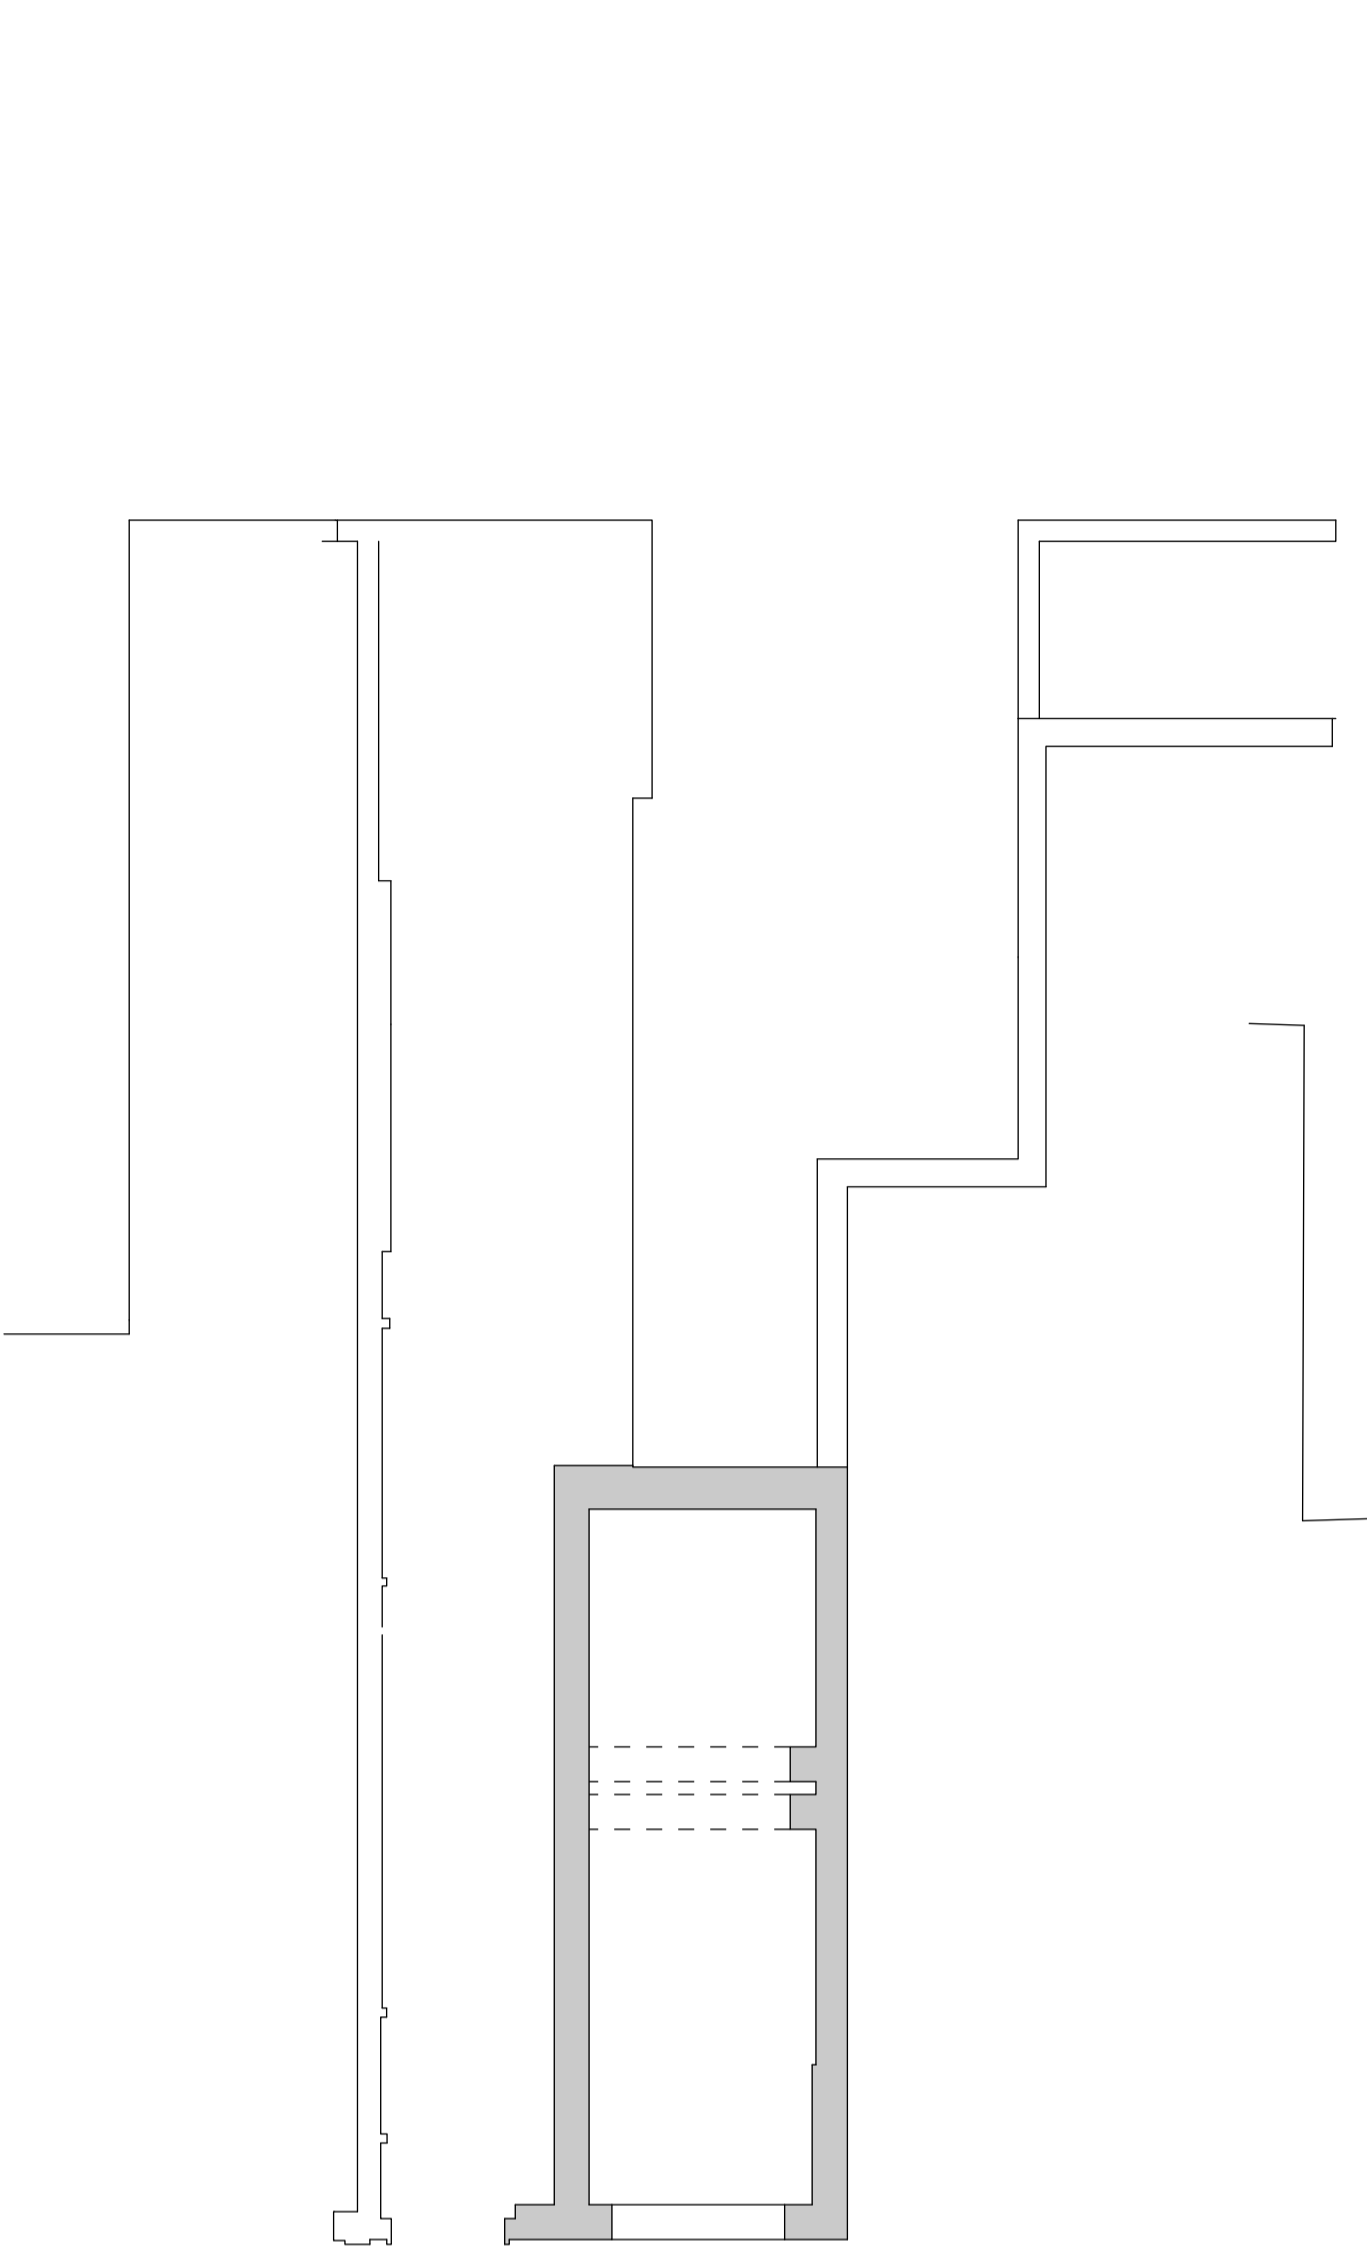



BASEMENT GARAGE

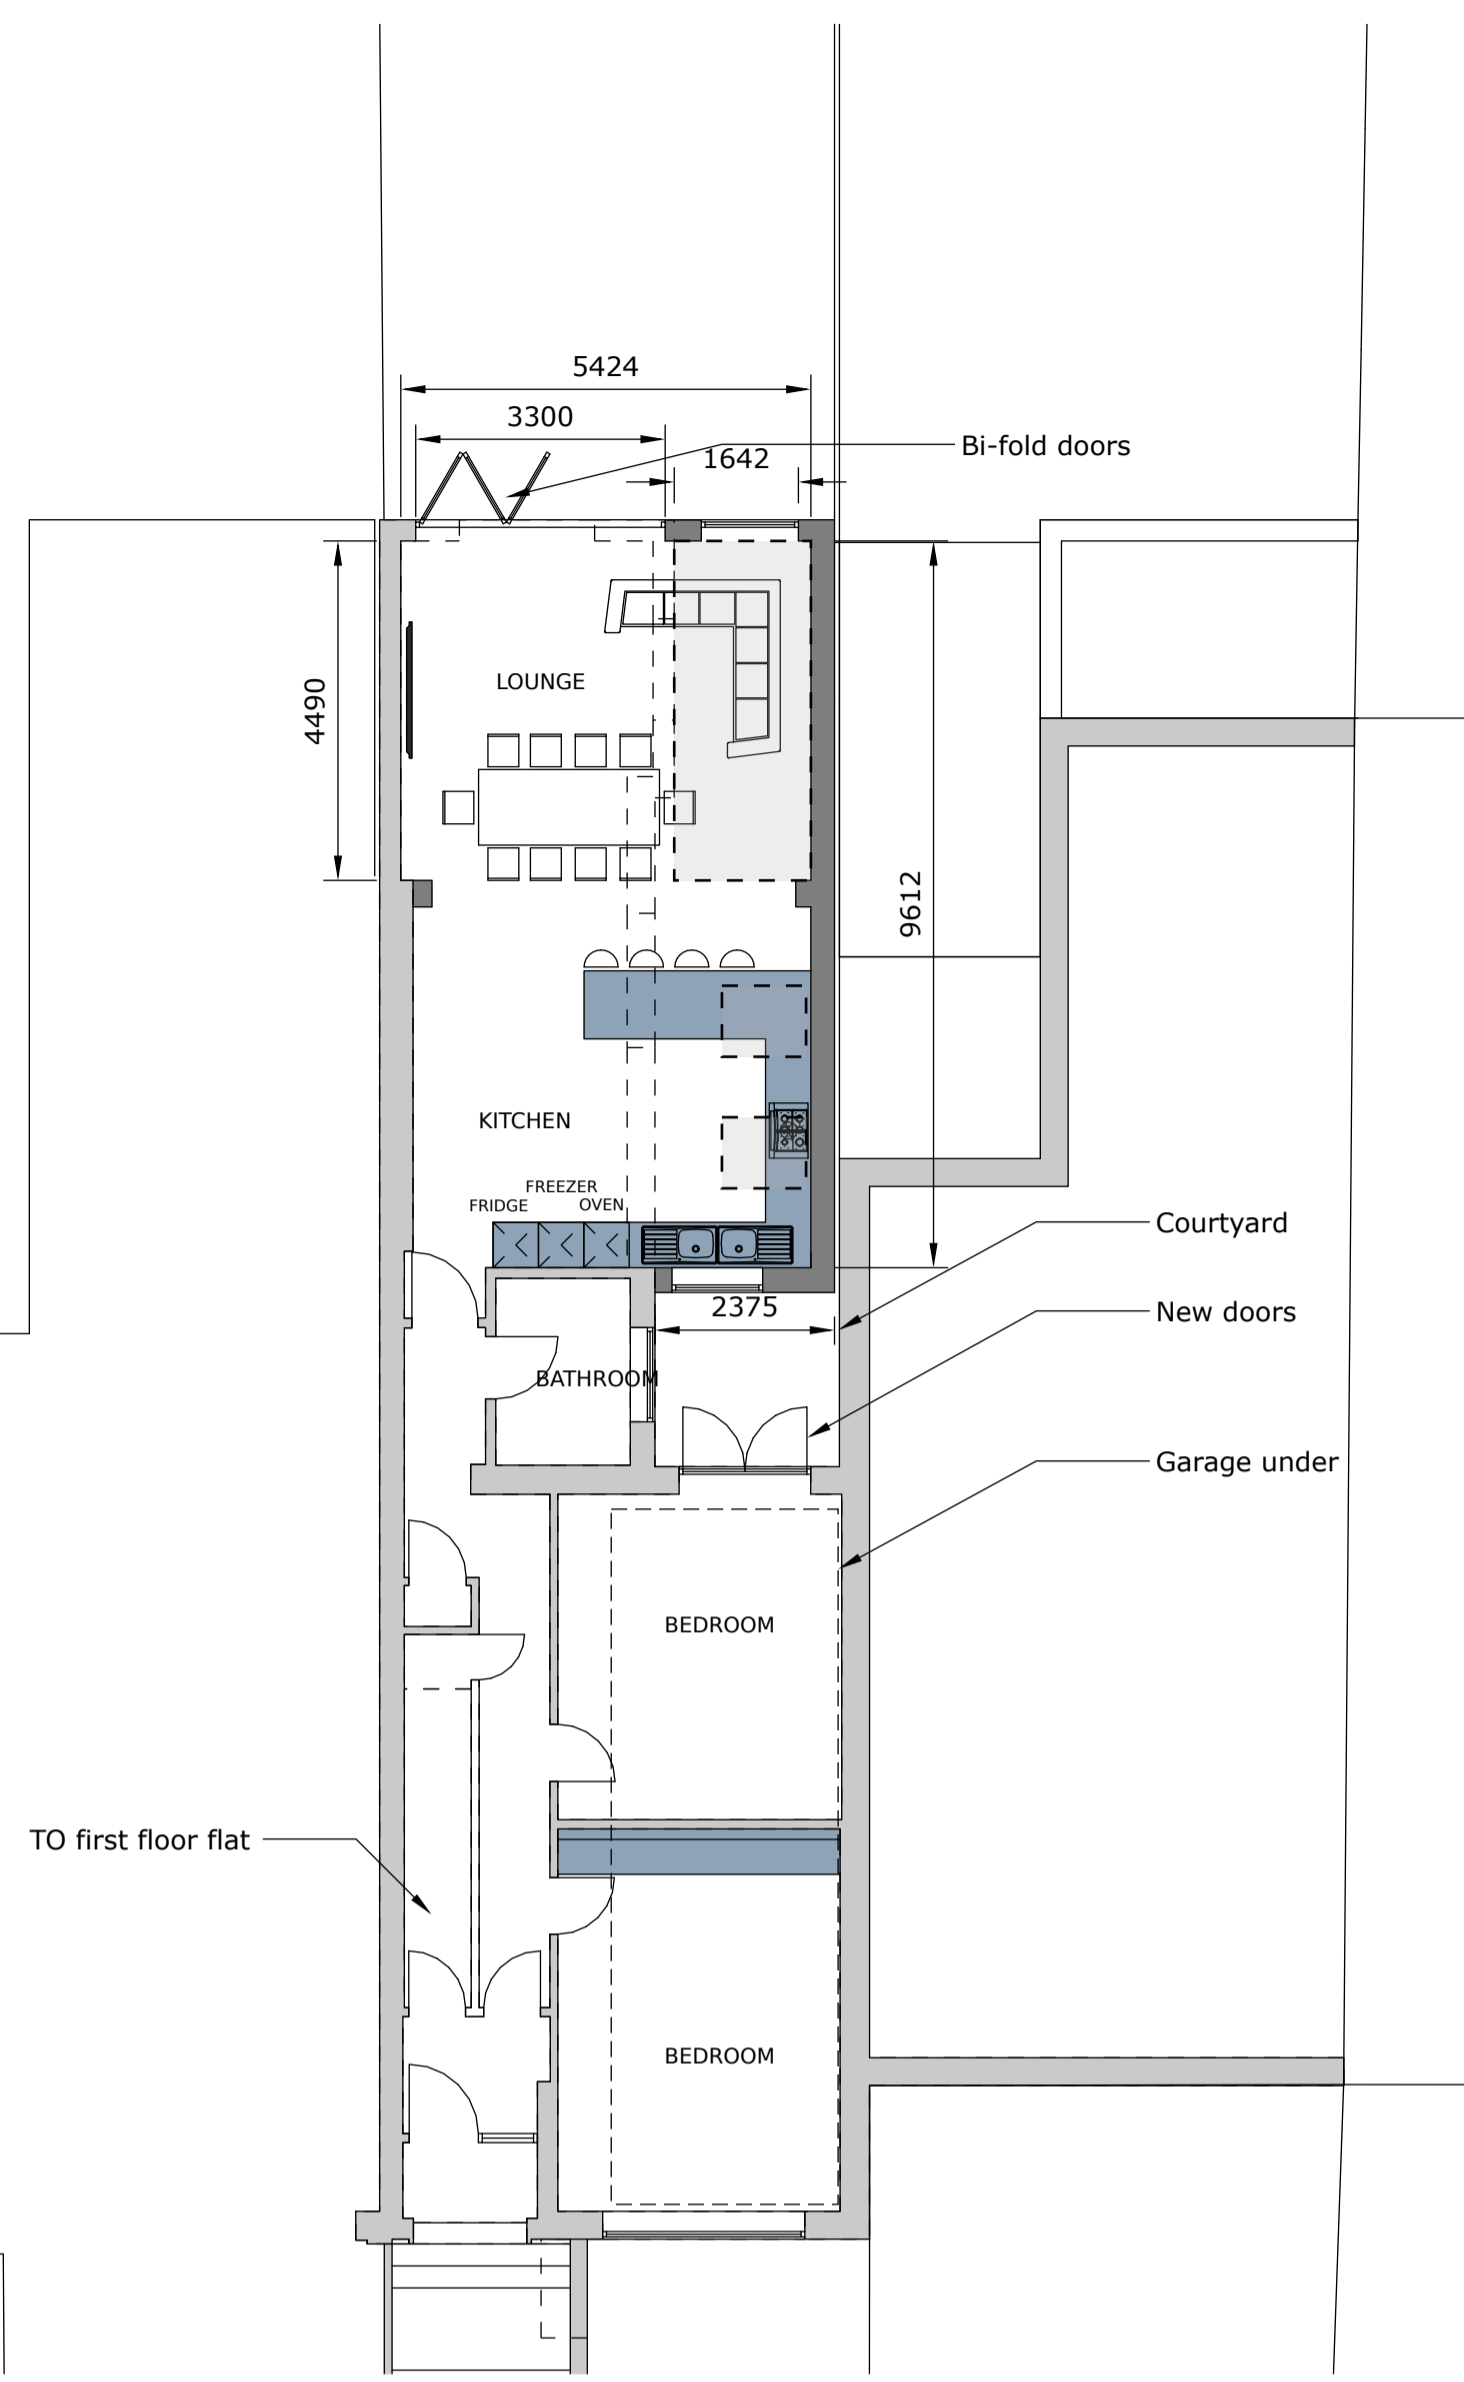

GROUND FLOOR

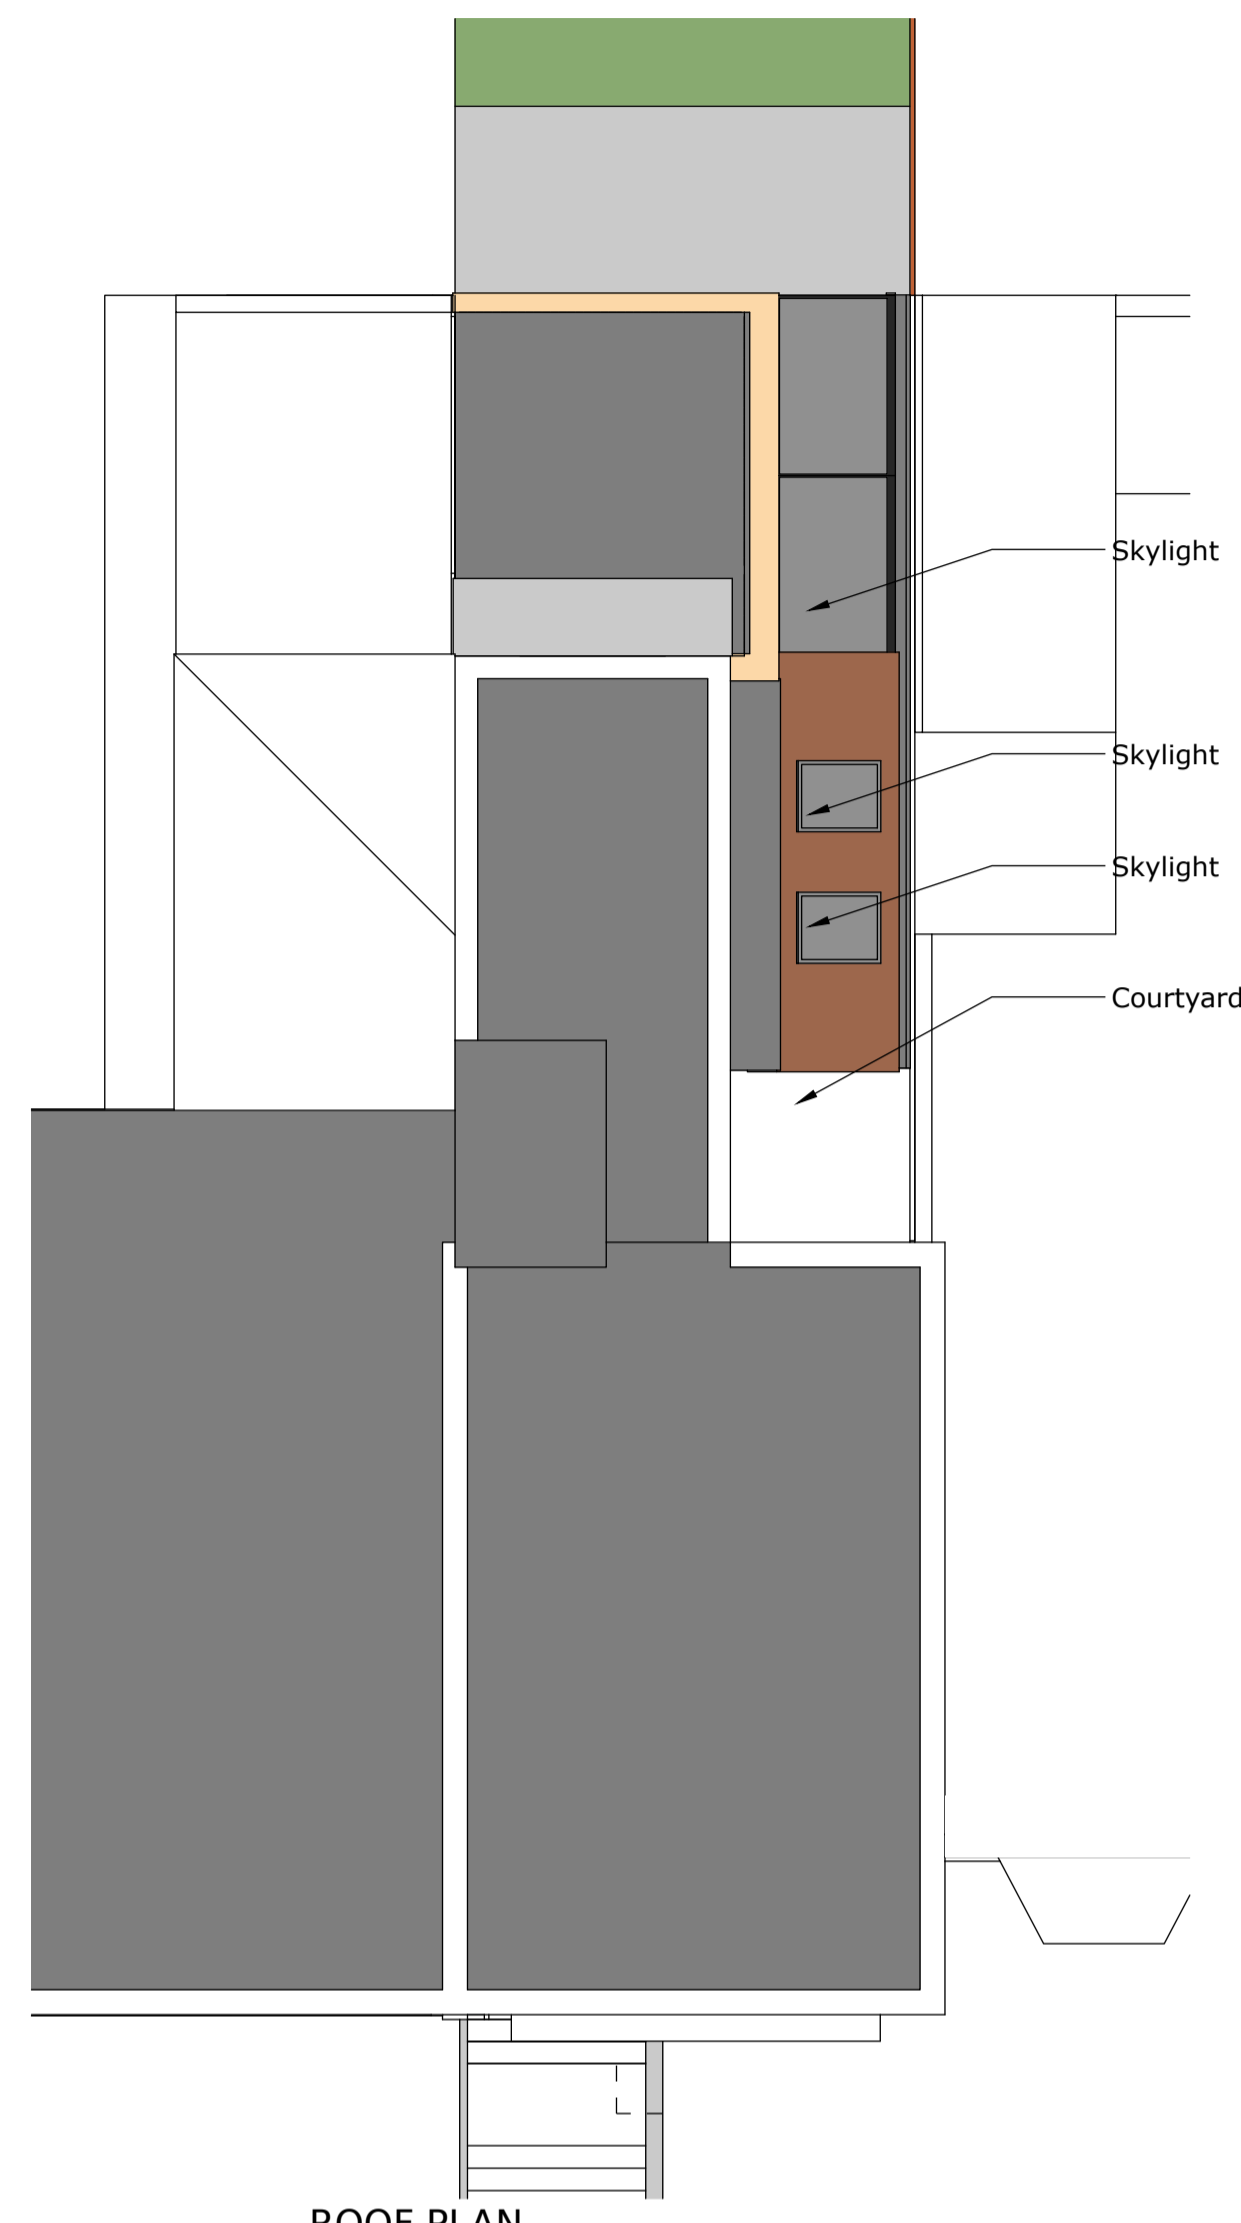

ROOF PLAN

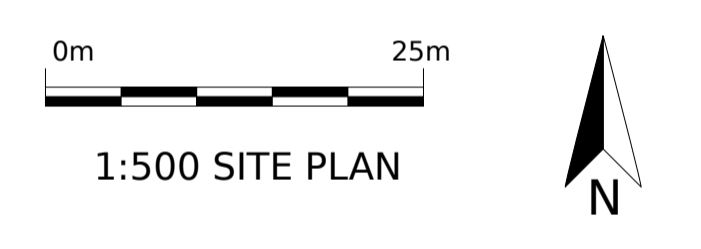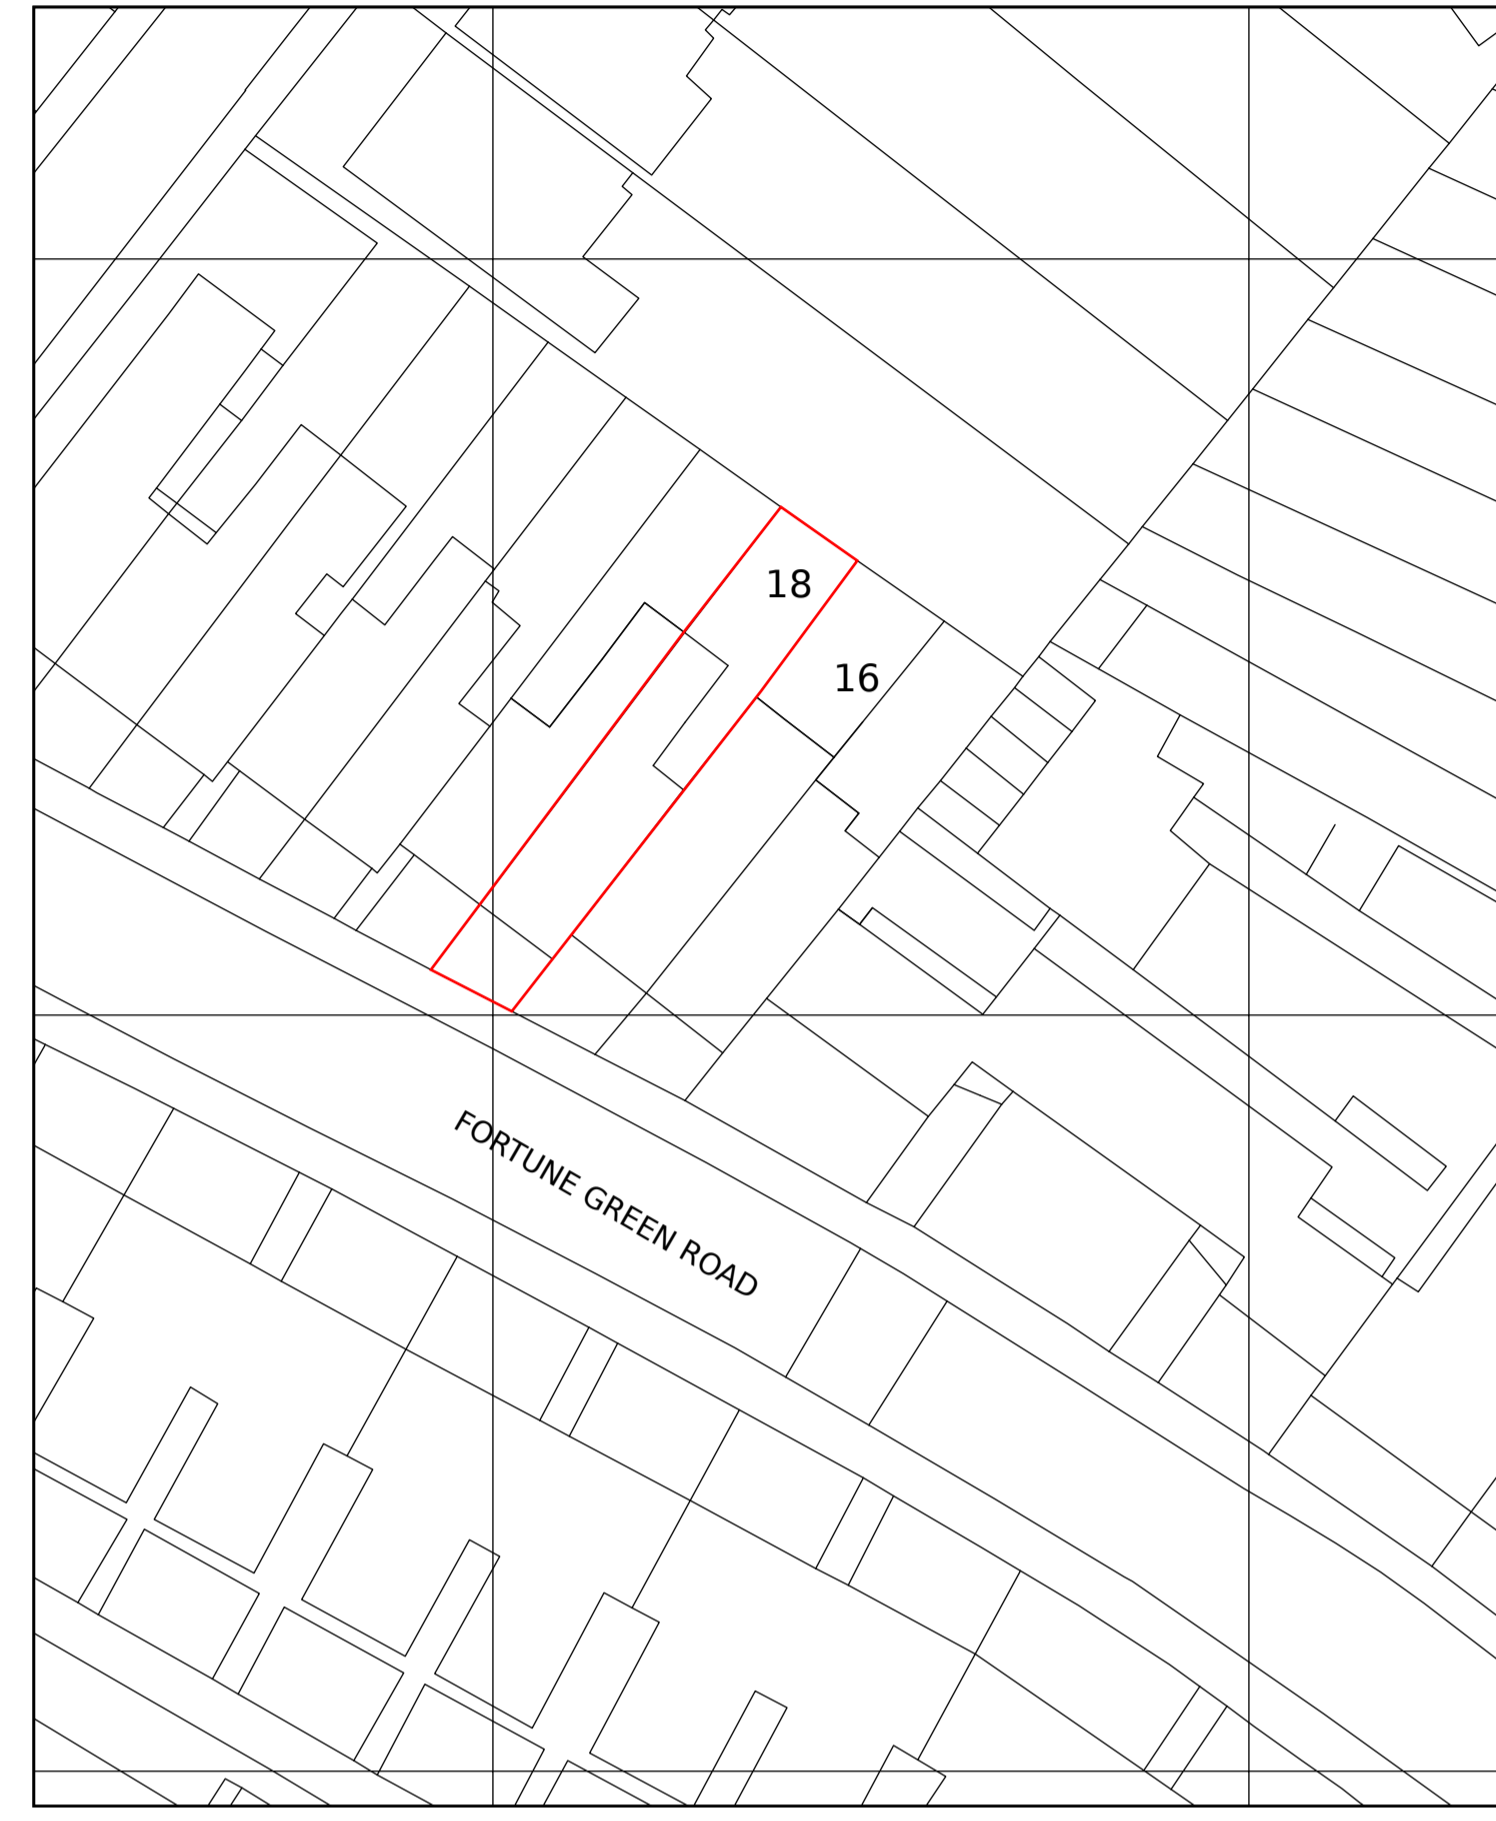


1:500 SITE PLAN



SCALE 1:100



REAR ELEVATION

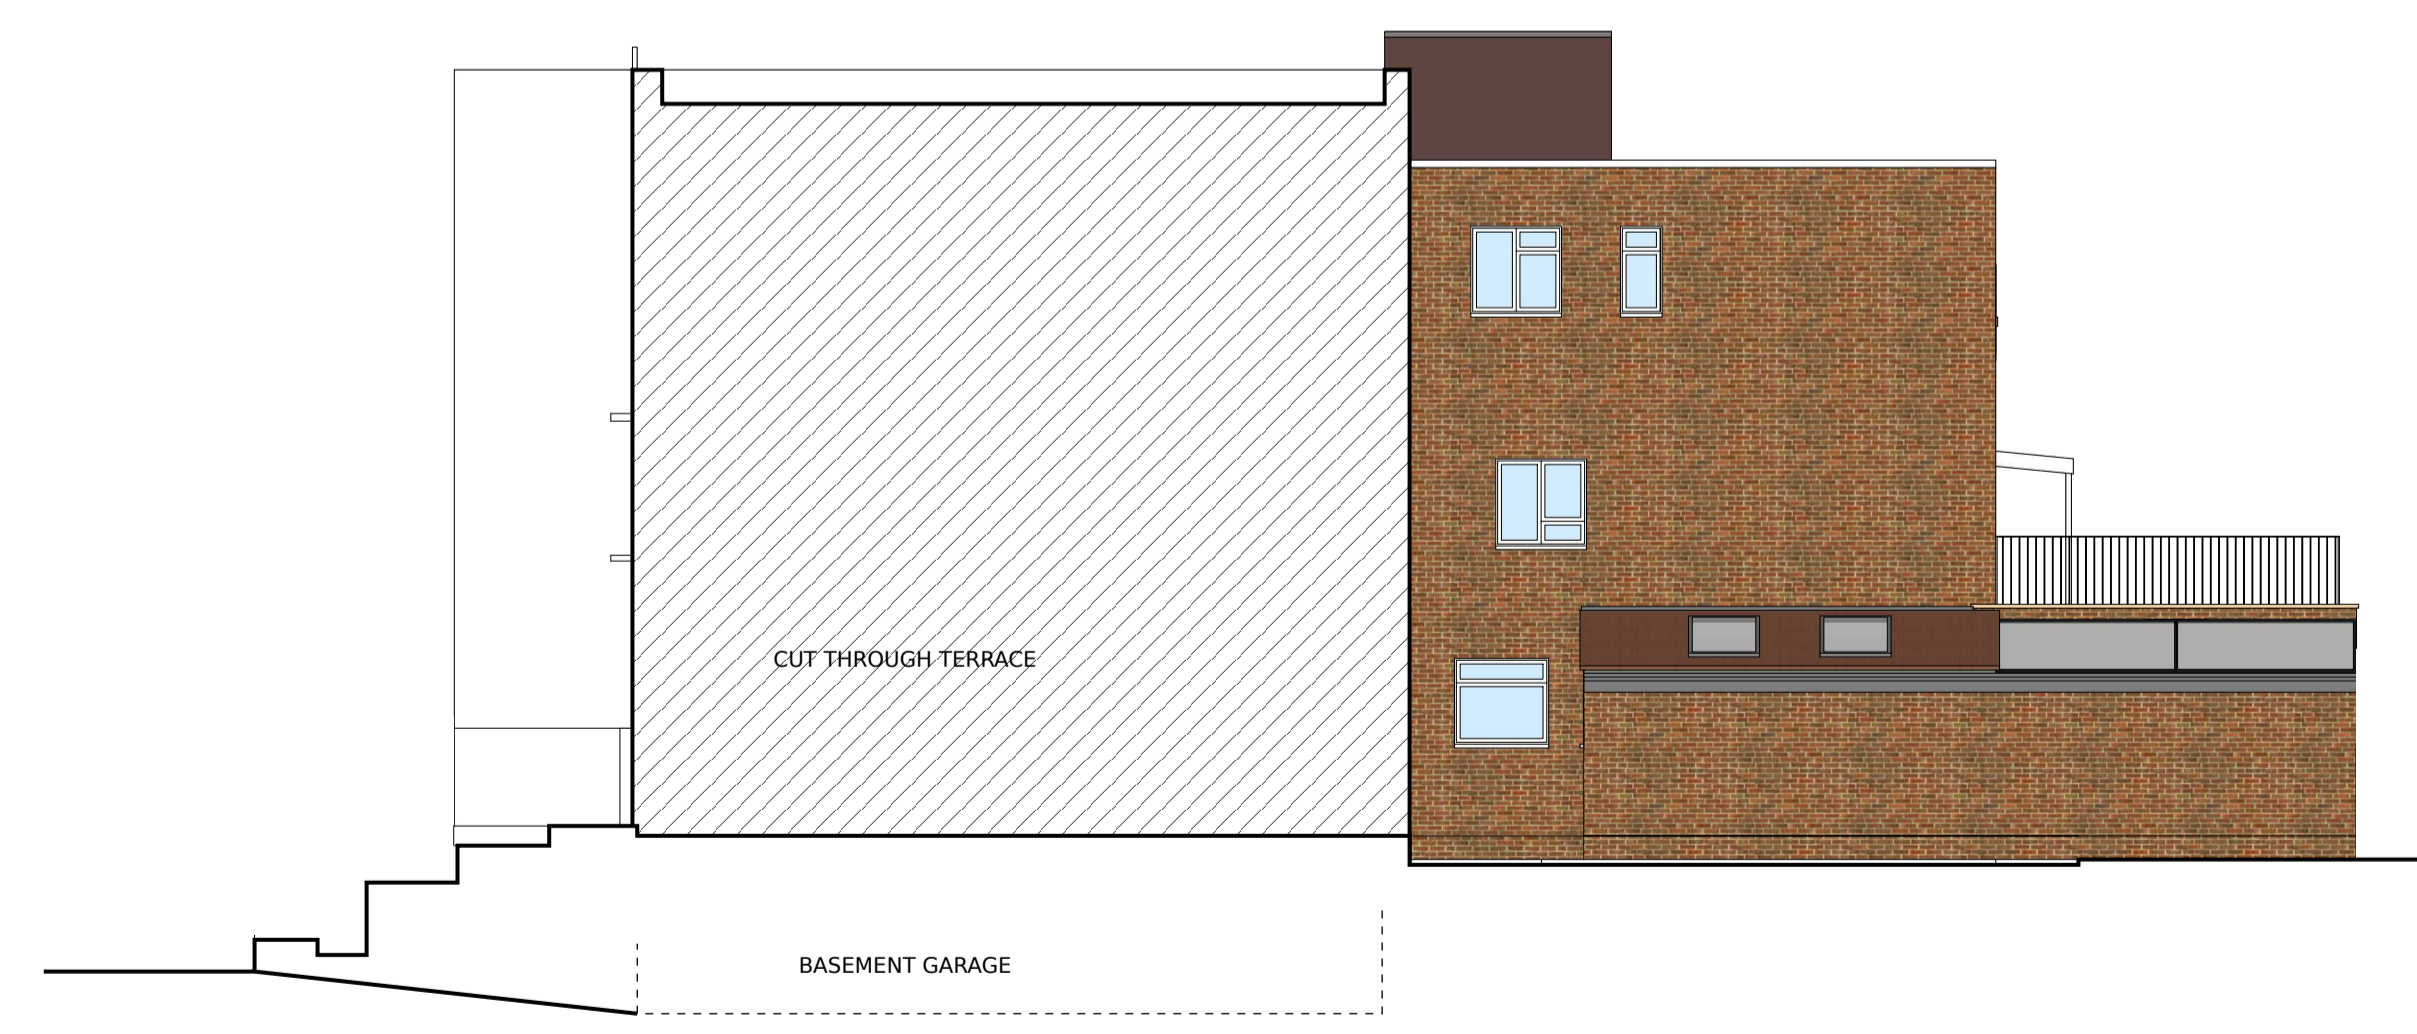

SIDE ELEVATION



REAR VIEW NTS



STEENE ASSOCIATES [ARCHITECTS] LTD

THE STUDIO\*17 OAKRIDGE AVENUE \* RADLETT \* ST ALBANS \* HERTFORDSHIRE \* WD7 8EW  
TEL: 0844 936 0220 \* FAX: 01923 663608

Email info@steeneassociates.co.uk

CLIENT  
Ms Helen Facey

PROJECT  
GROUND FLOOR FLAT 18 FORTUNE GREEN ROAD  
LONDON NW6 1UE

DRAWING  
PROPOSED  
PLANS AND ELEVATIONS

SCALE 1:100,1:500 @ A1 DATE FEB '21 DRAWN GS

DWG No. DB433-03 REVISION C

CAD REF No. Projects/DB433/Dwgs © STEENE ASSOCIATES [ ARCHITECTS ] LTD