


NORTH

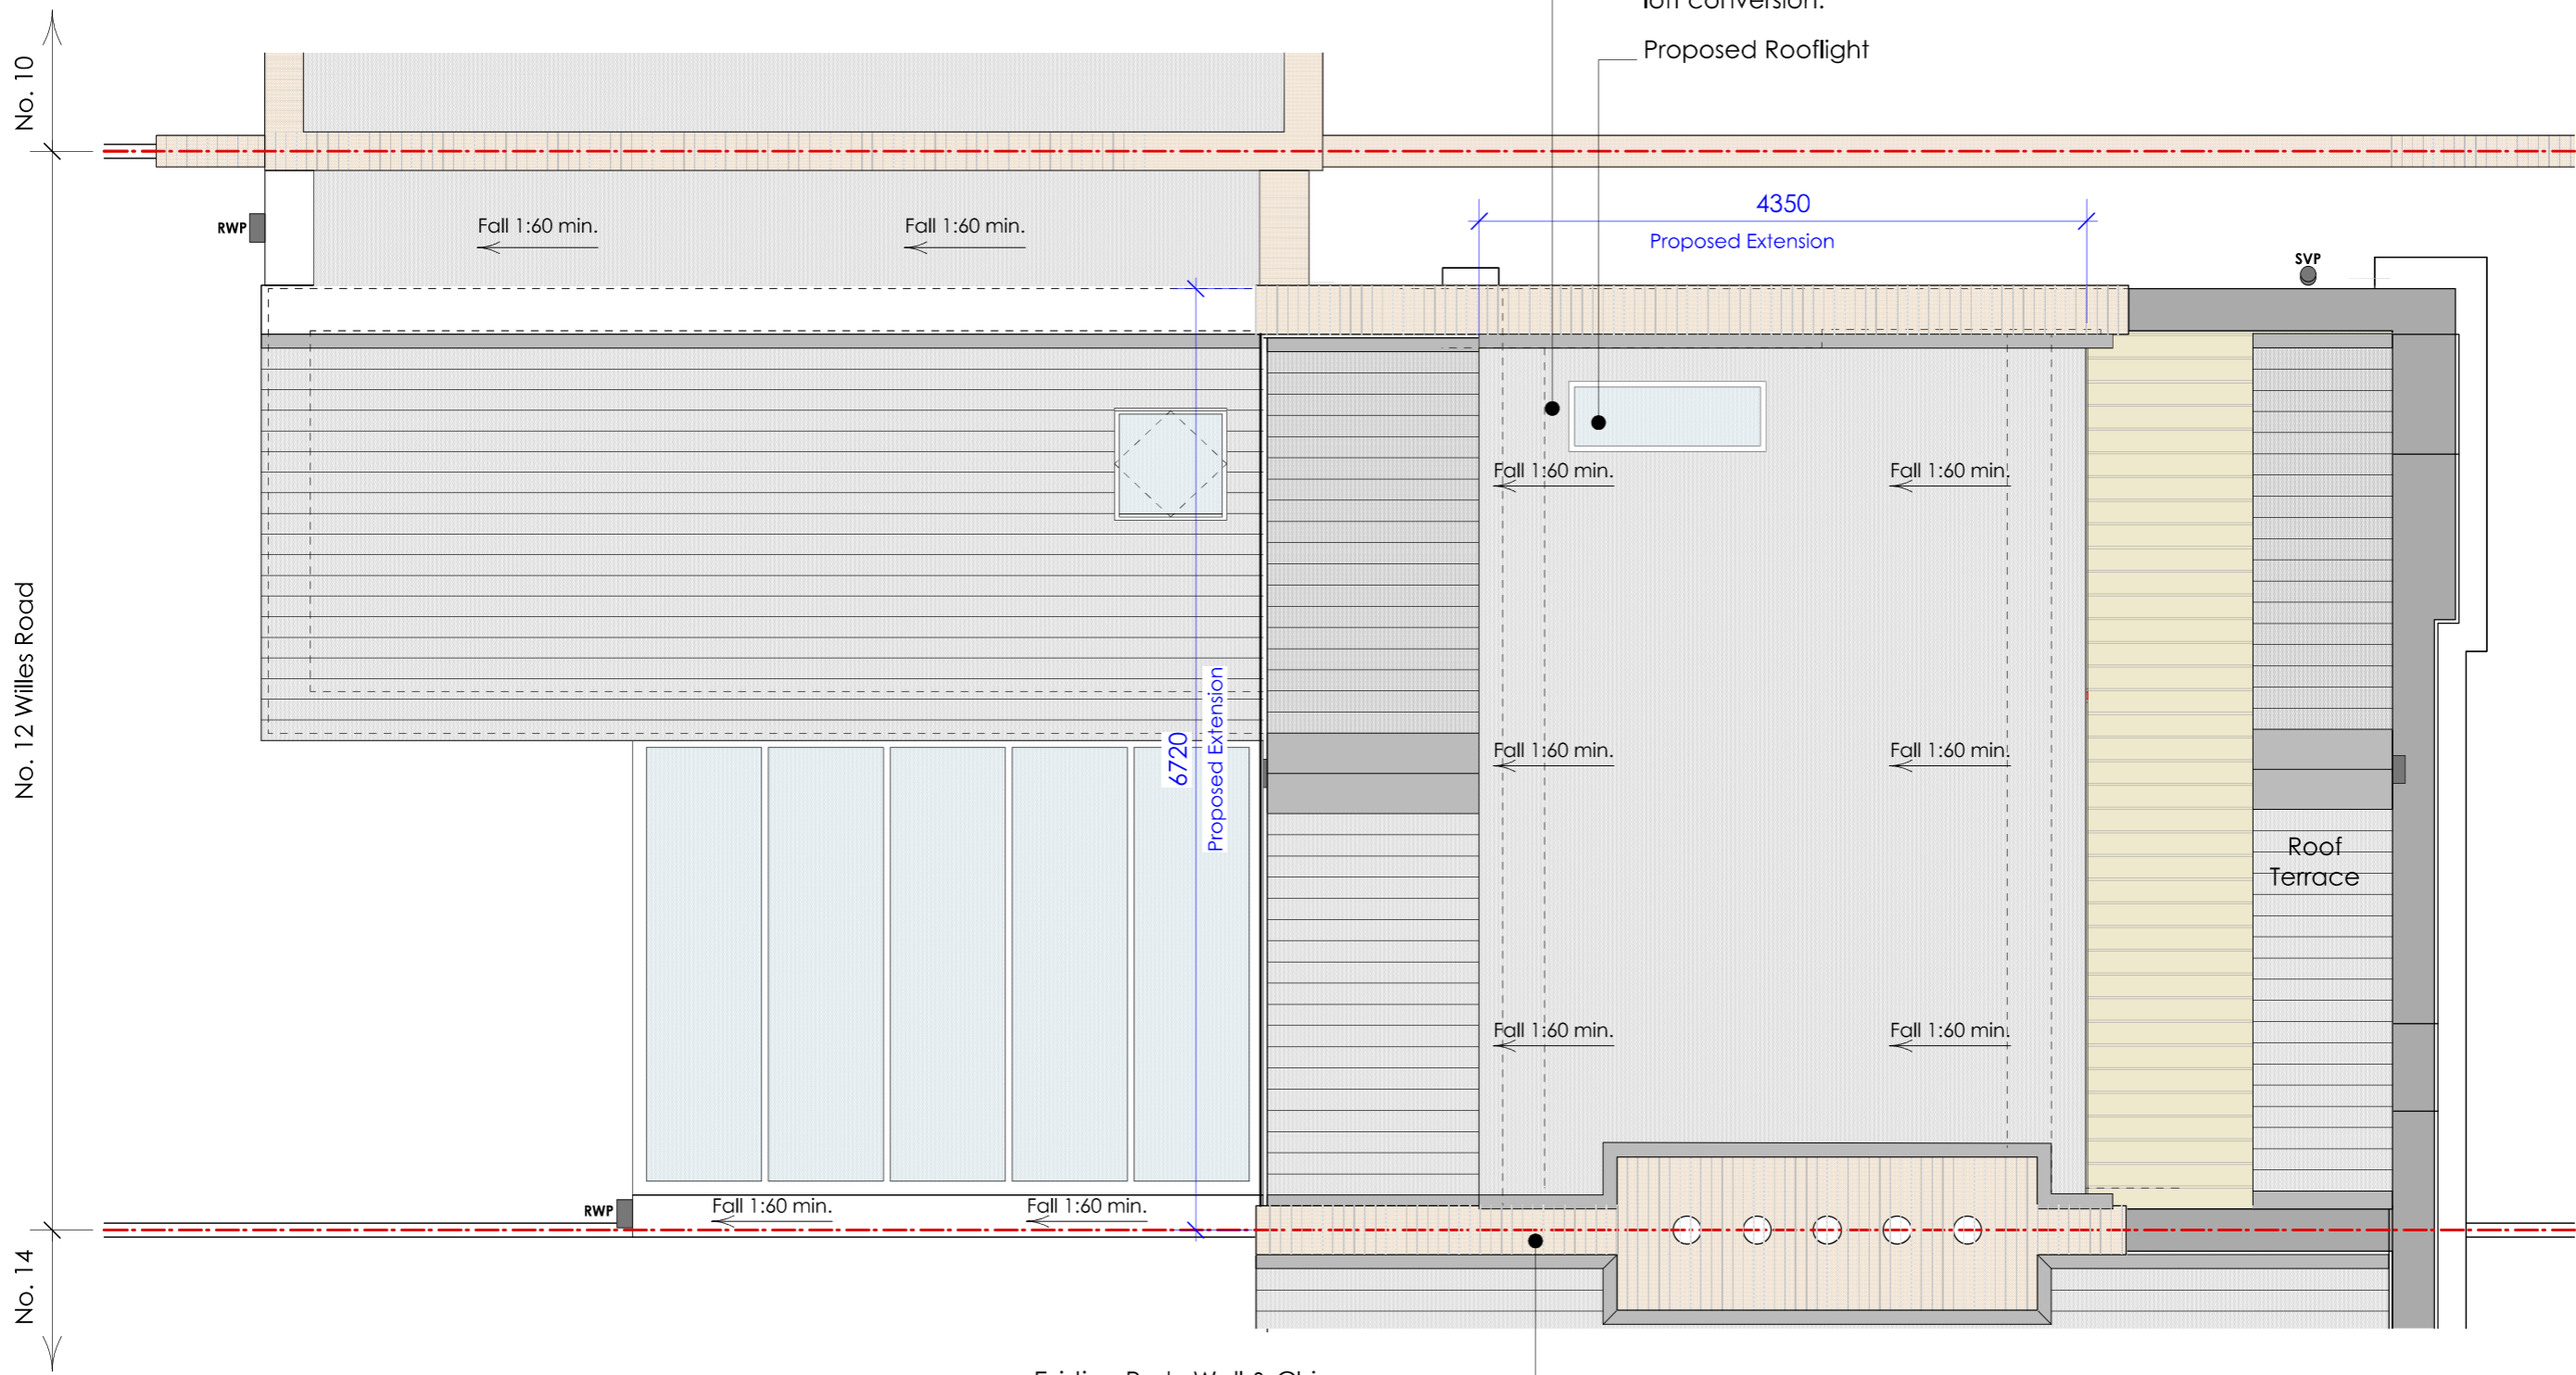

Existing Party Wall & Chimney with No. 14 to be built up as part of the loft conversion to No. 12 Willes Road.

**1** Proposed Roof Plan  
scale: 1:50 @ A3

**FOR PLANNING**

<b>healycornelius</b> interiors architecture technology		<b>CIAT</b> CHARTERED PRACTICE	No. 5 St. John's Lane London EC1M 4BH W www.healycornelius.com E info@healycornelius.com	Drawing Title: <b>Proposed Roof Plan</b>	
Client: <b>Hassen Laccheb</b>	Scale: 1:50 @ A3	Date: Aug 2023	Drawn: NH	Drawing Number: <b>21-651-P3-113</b>	
Job Title: <b>No. 12 Willes Road London NW5 3DS</b>	Rev: -		RIBA Stage: 3		

- THIS DRAWING HAS BEEN PREPARED SOLELY FOR THE PURPOSES OF MAKING A PLANNING APPLICATION.  
- IT DOES NOT PERTAIN TO SHOW CONSTRUCTION INFORMATION FOR THE PURPOSE OF TENDERING OR BUILDING NOR DOES IT PERTAIN TO SHOW ALL INFORMATION REQUIRED FOR COMPLIANCE WITH BUILDING REGULATIONS.  
- EXCEPT FOR THE PURPOSES OF PLANNING PERMISSION, DO NOT SCALE FROM DRAWING.