


NORTH

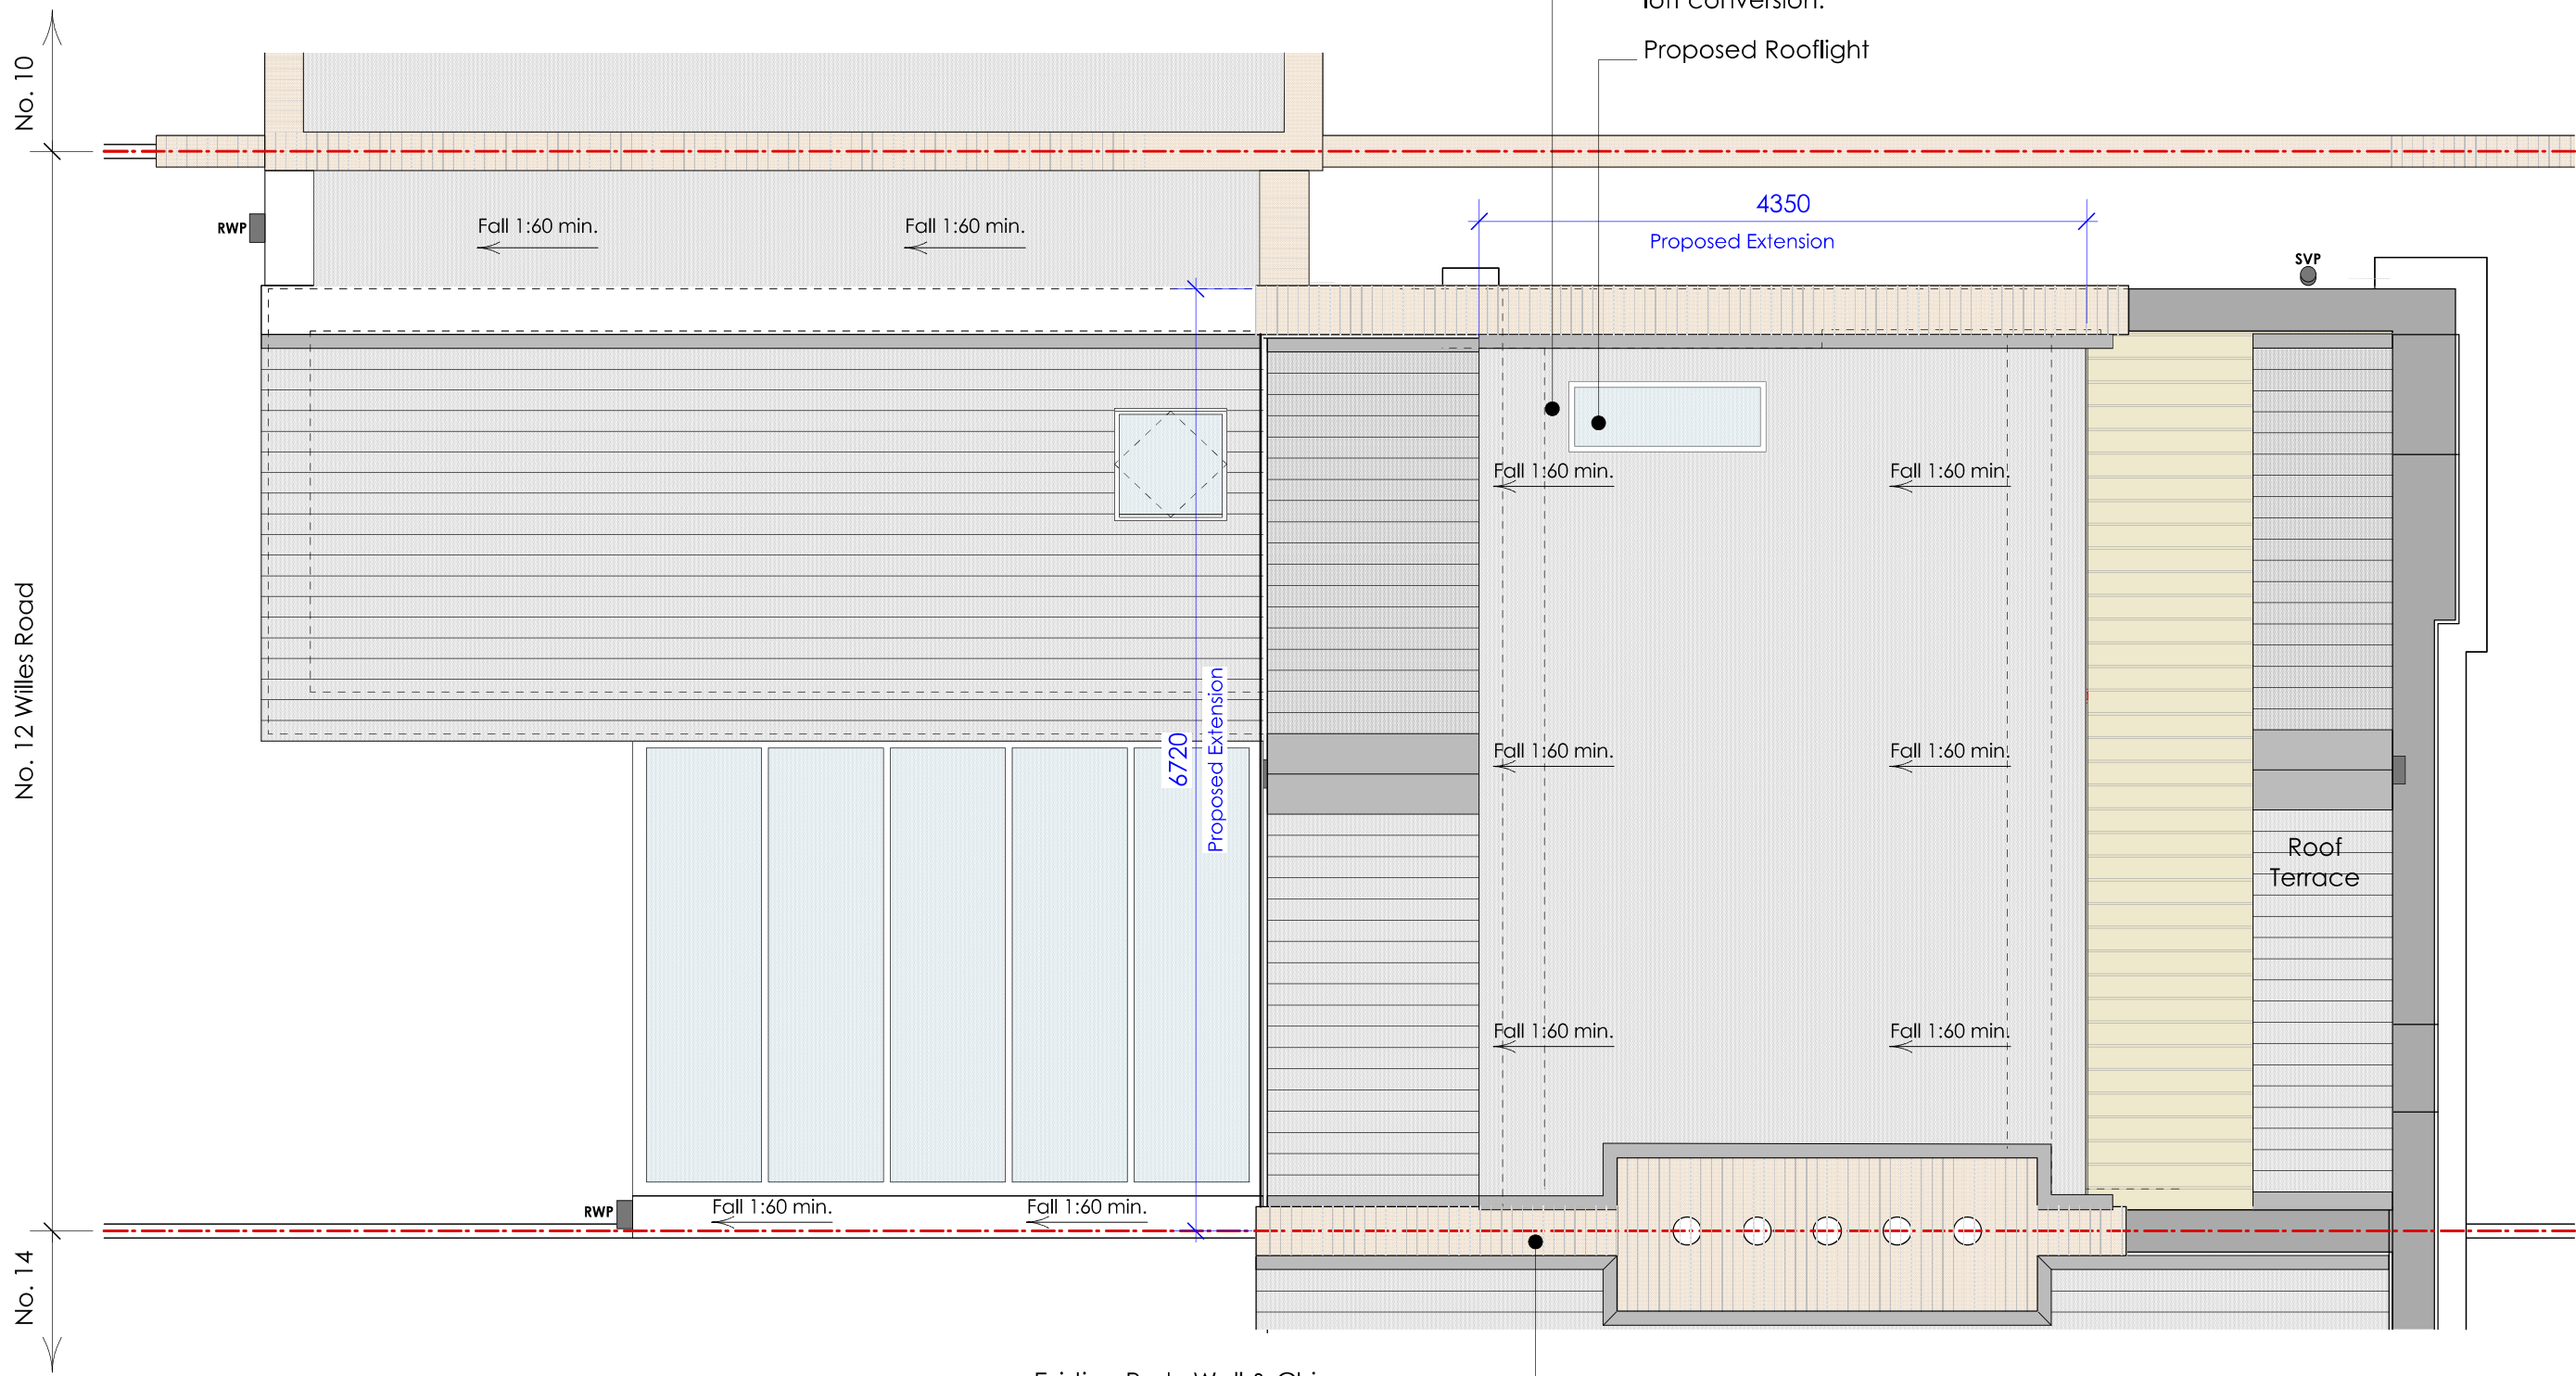

Existing Party Wall & Chimney with No. 14 to be built up as part of the loft conversion to No. 12 Willes Road.

1 Proposed Roof Plan
scale: 1:50 @ A3

FOR PLANNING

healycornelius interiors architecture technology		CIAT CHARTERED PRACTICE	No. 5 St. John's Lane London EC1M 4BH W www.healycornelius.com E info@healycornelius.com	Drawing Title: Proposed Roof Plan	
Client: Hassen Laccheb	Scale: 1:50 @ A3	Date: Aug 2023	Drawn: NH		
Job Title: No. 12 Willes Road London NW5 3DS	Drawing Number: 21-651-P3-113		Rev: -		

- THIS DRAWING HAS BEEN PREPARED SOLELY FOR THE PURPOSES OF MAKING A PLANNING APPLICATION.
- IT DOES NOT PERTAIN TO SHOW CONSTRUCTION INFORMATION FOR THE PURPOSE OF TENDERING OR BUILDING NOR DOES IT PERTAIN TO SHOW ALL INFORMATION REQUIRED FOR COMPLIANCE WITH BUILDING REGULATIONS.
- EXCEPT FOR THE PURPOSES OF PLANNING PERMISSION, DO NOT SCALE FROM DRAWING.