


EXISTING THIRD FLOOR PLAN
1:50



PROPOSED THIRD FLOOR PLAN
1:50

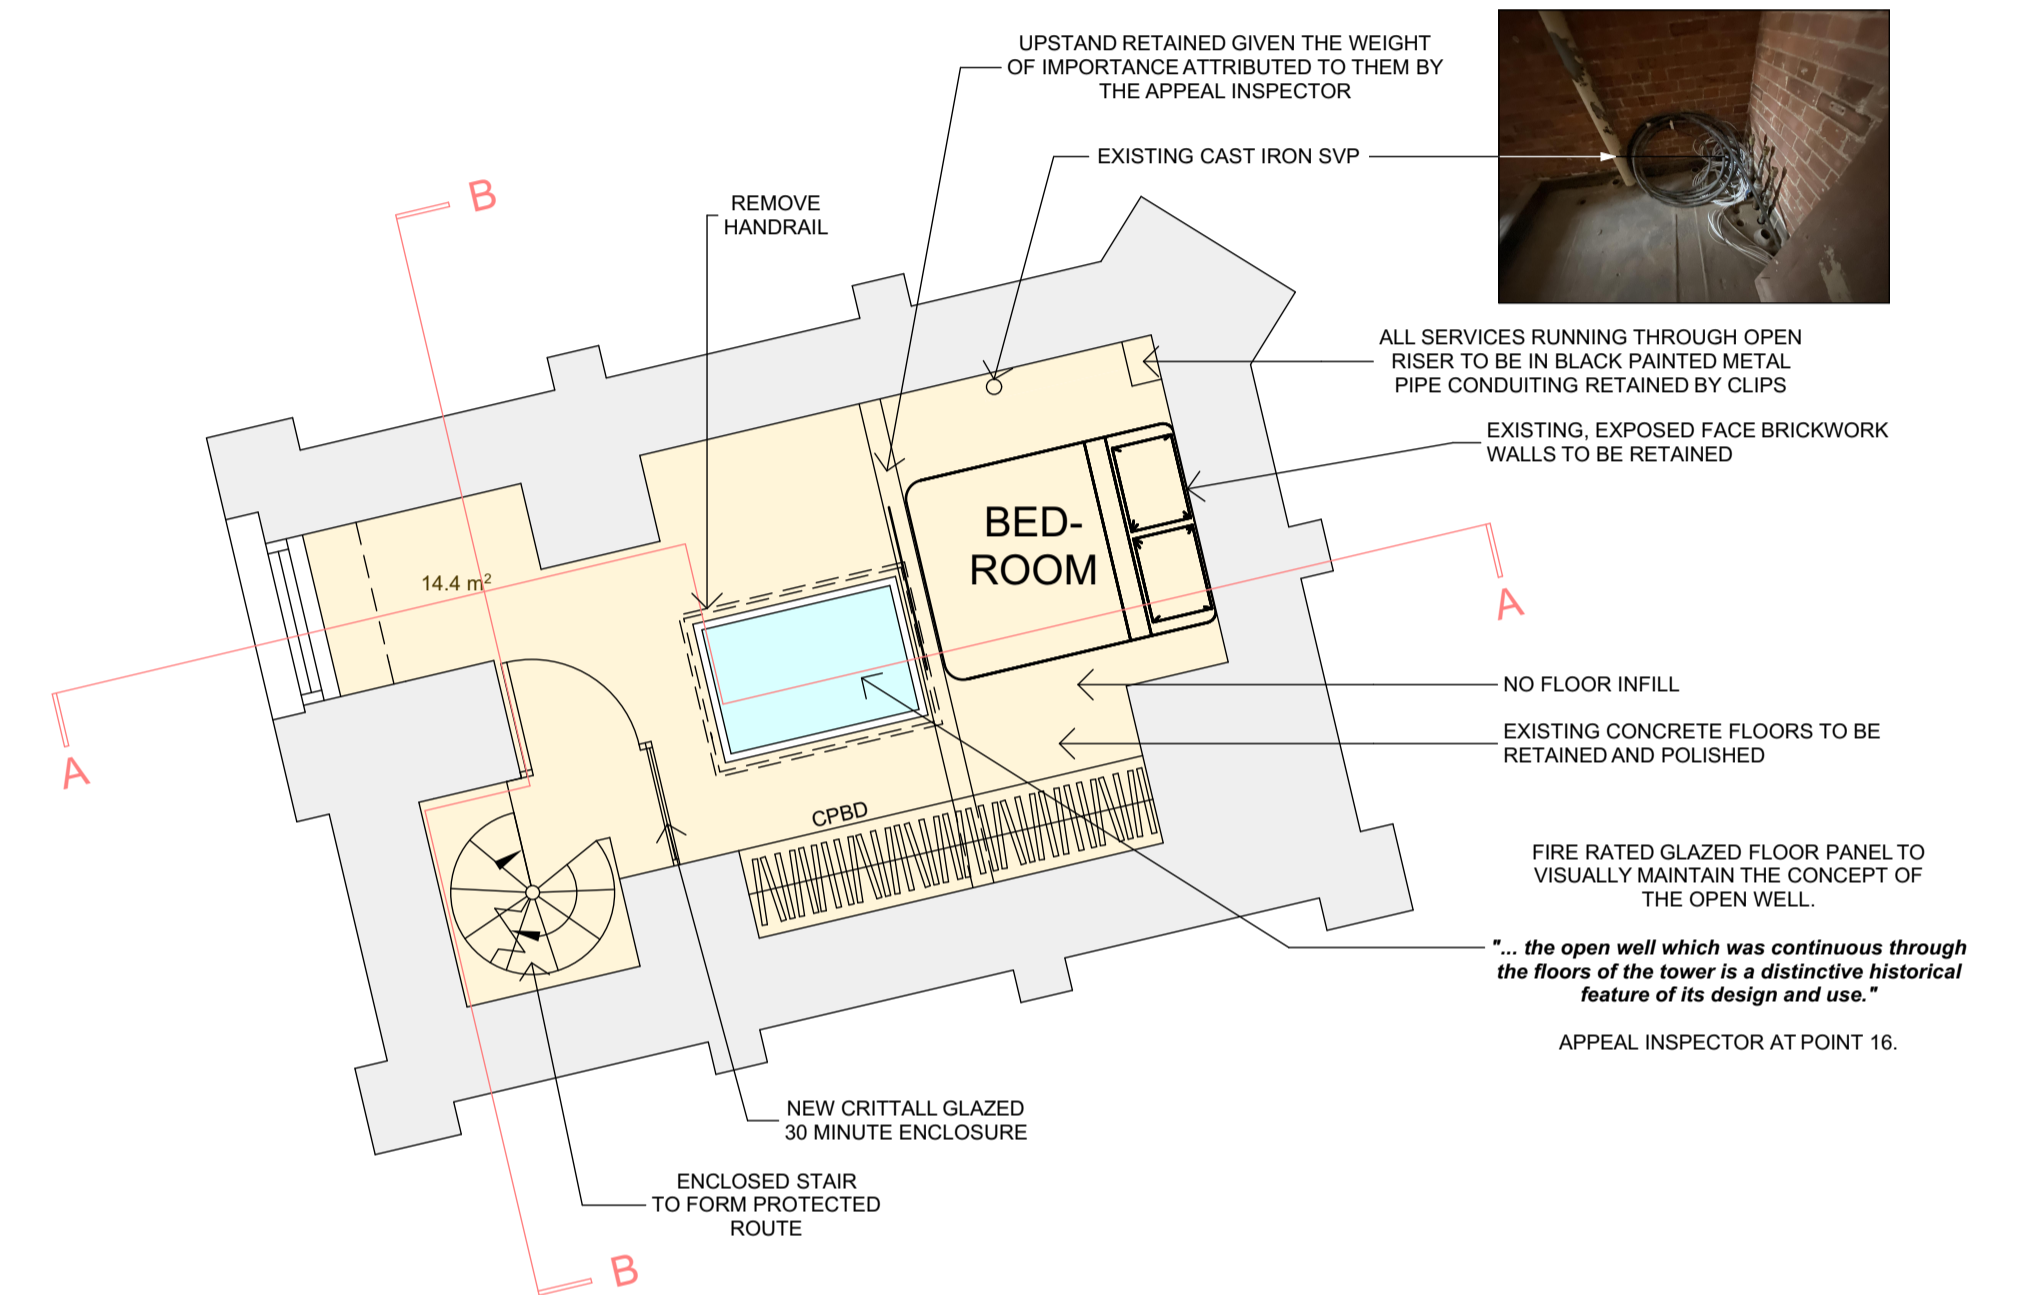

SHAUN KNIGHT
ARCHITECTURE

40 FALCON ROAD, HAMPTON
TW12 2RA
07824 815 258M
0208 287 0596T

E: skarchitecture@hotmail.co.uk
W: shaunknightarchitecture.com

PLANNING

- REV A 17/10/2022 WALL AND FLOOR FINISHES NOTED AS BEING RETAINED, RISER NOTE AND PHOTO ADDED, MISTING PROVISION OMITTED.
- REV B 24/10/2022 RISER COVER OMITTED, SERVICES TO RUN IN BLACK PAINTED PIPE CONDUITING
- REV C 24/10/2022 FLOOR INFILLING OMITTED

The copyright of this drawing is the property of SHAUN KNIGHT ARCHITECTURE LIMITED and may not be reproduced in any form without prior written consent.

PROJECT: 36 LANCASTER GROVE

TITLE : TOWER - PROPOSED THIRD FLOOR PLAN

Date: SEPTEMBER 2022

Scale: 1:50 AT A1 Drawn: SDK

DRAWING NUMBER: 209-1003C