

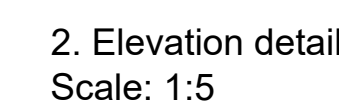
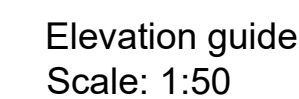
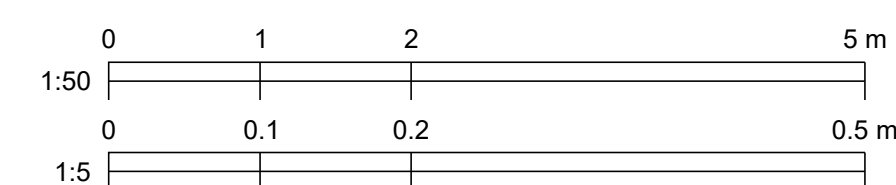



- LED signage with bronze trims
- Signage fixed to top of bronze trimmed light-box canopy.
- Monument Grotesk Font inline with The Manufactory brand identity.

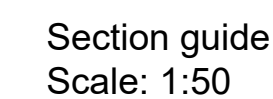

- LED signage with bronze trims.
- Signage fixed to top of bronze trimmed light-box canopy.
- Monument Grotesk Font inline with The Manufactory brand identity.

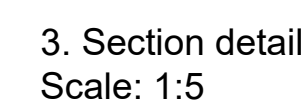

KEY	REV	DATE	DESCRIPTION			CLIENT: GENERAL PROJECTS	NOTE	LOCATION  THE HEAL'S BUILDING 196 TOTTENHAM COURT ROAD LONDON W1T 7LQ   <
-----	-----	------	-------------	--	--	--------------------------	------	---

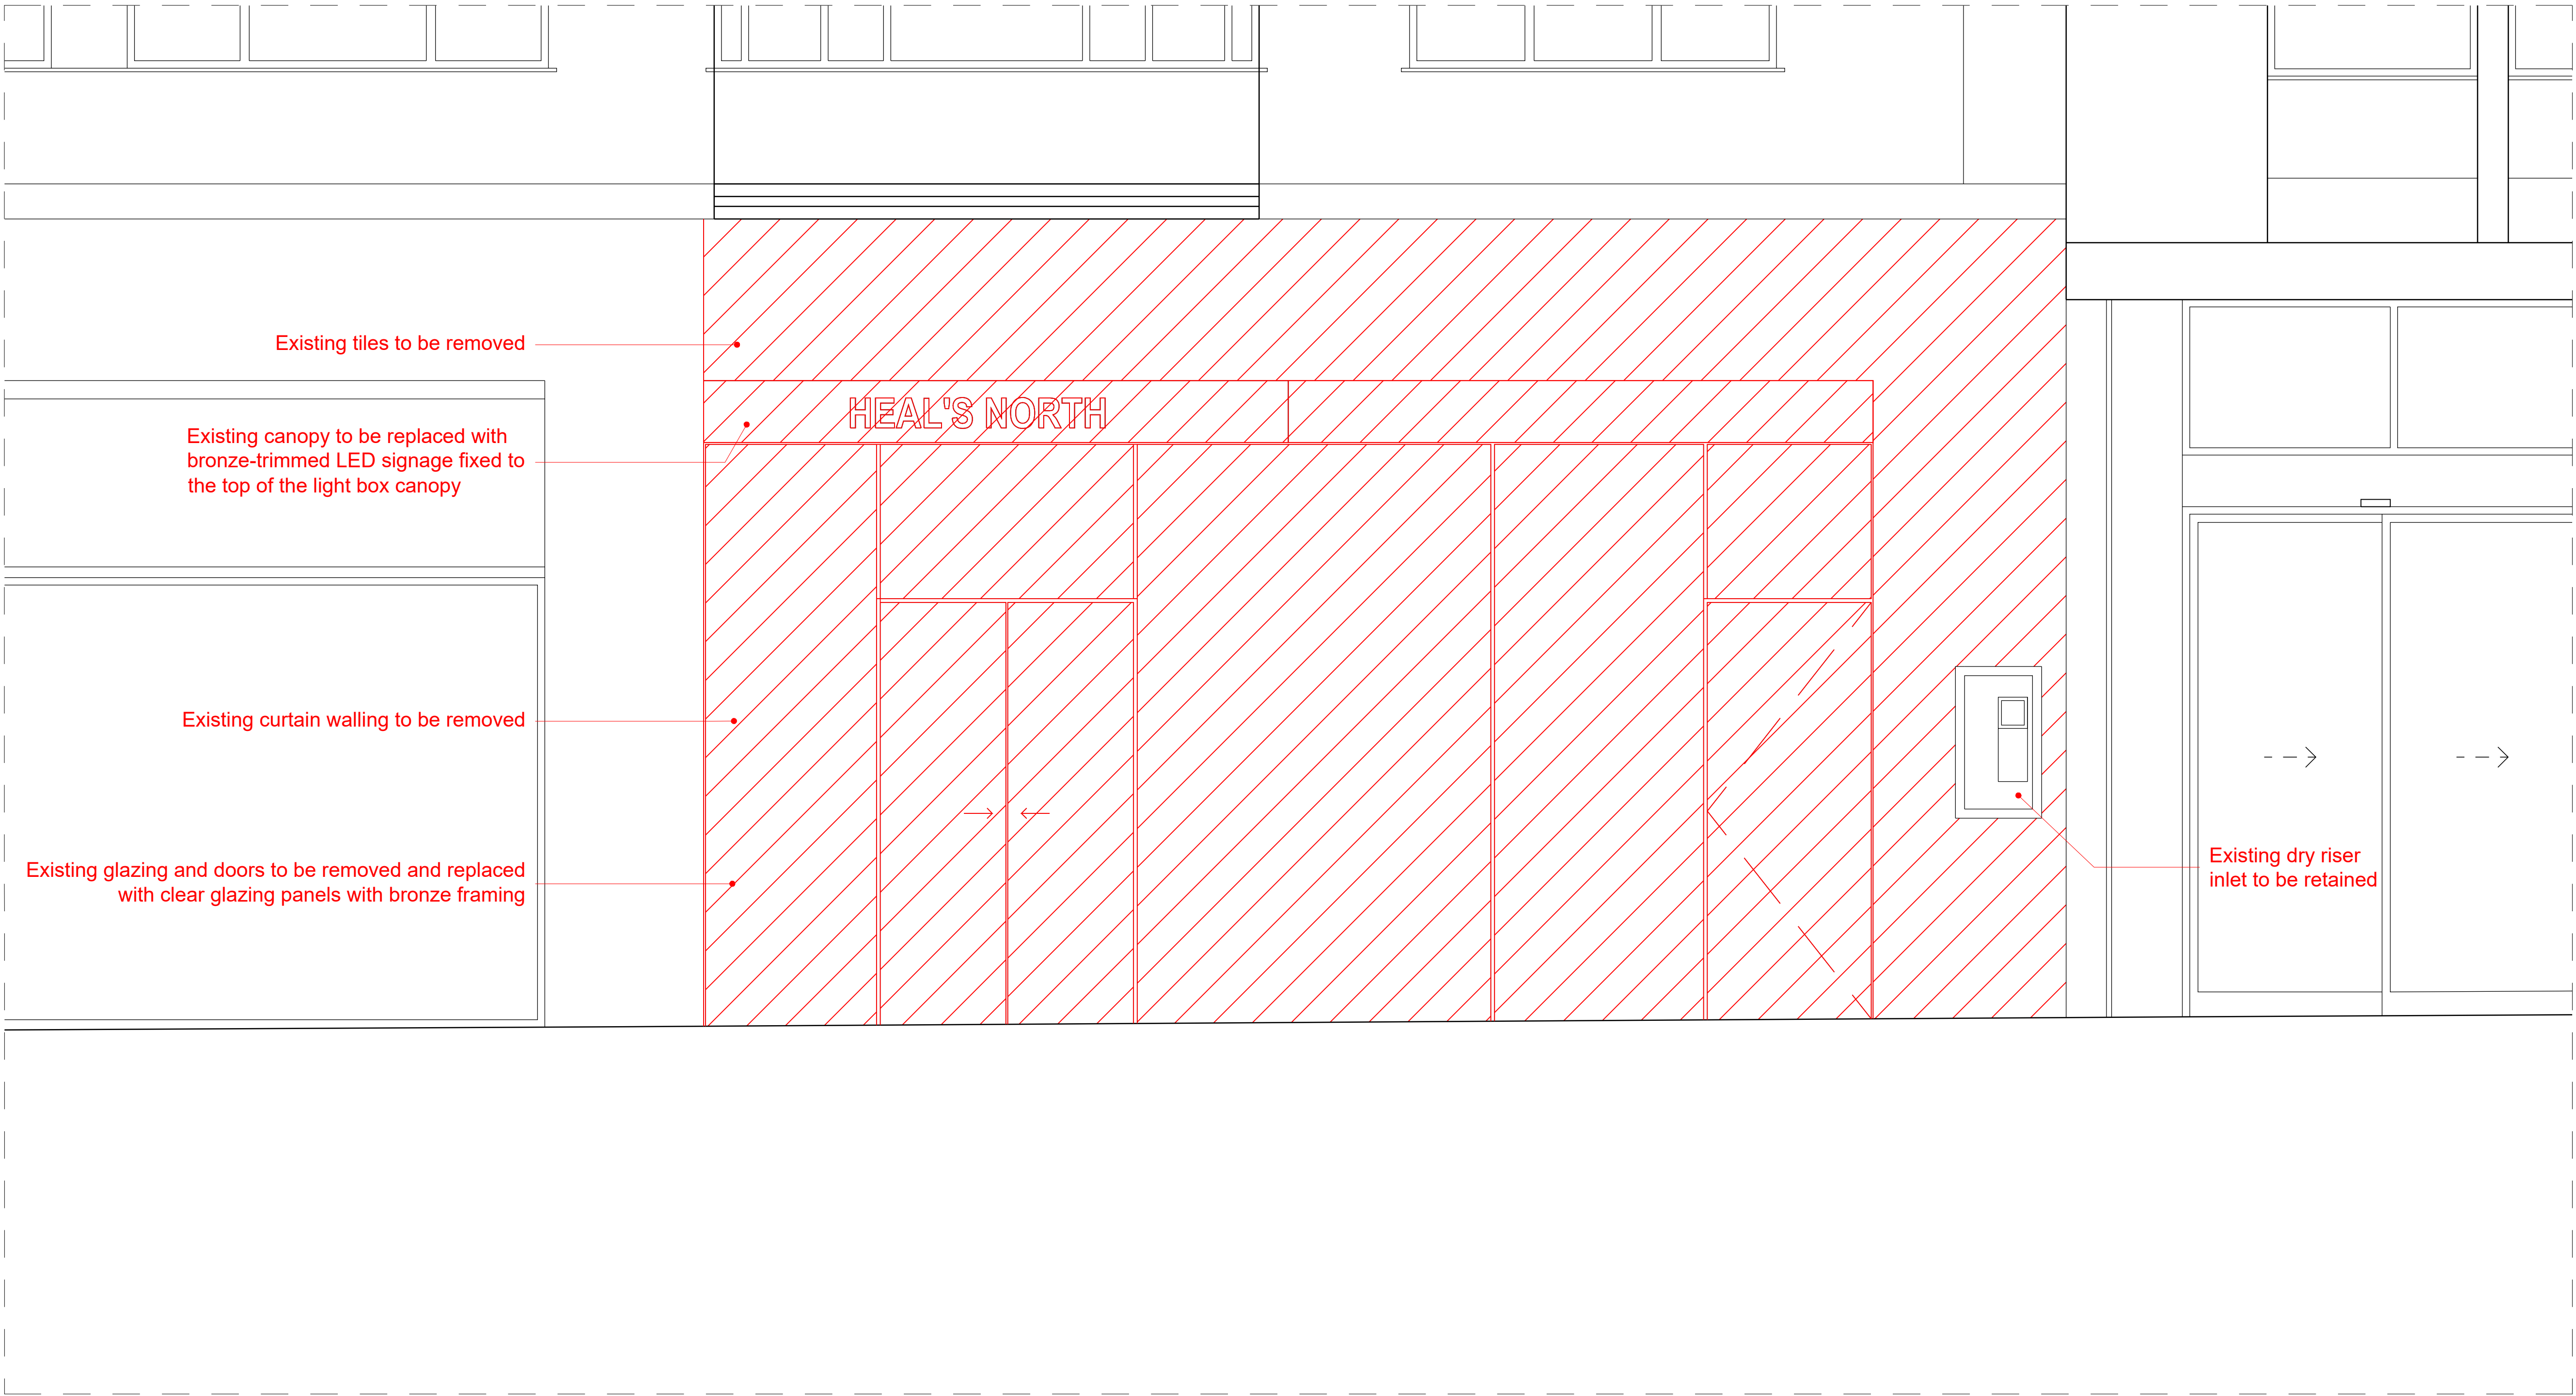



KEY	REV	DATE	DESCRIPTION
<div></div> to be demolished	01	17/08/2023	PLANNING ISSUE
<div></div> to be demolished			

CLIENT: GENERAL PROJECTS
PROJECT MANAGER & QS: QUARTZ PROJECT SERVICES
M.E.P. ENGINEER: WATERMANS
STRUCTURAL ENGINEER: WEBB YATES
FIRE ENGINEER: DESIGN FIRE CONSULTANTS
PLANNING CONSULTANT: TURLEY
CDM CONSULTANT: BRAIN BULFIN ASSOCIATES
APPROVED INSPECTOR: SOCOTEC

NOTE
1. Do not scale from this drawing. 2. All dimensions to be checked on site by the contractor and such dimensions to be their responsibility. 3. Report all drawings errors, omissions, and discrepancies to the architect. 4. This document may be issued in an uncontrolled CAD format to enable others to use it as background information to make alterations and/or additions. In that instance the file will be accompanied by a PDF version. It is for those making such alterations and additions to ensure that they make use of current background information. WRA Ltd Accepts no liability for any such alterations or additions to the background information or arising out of changes to background information which occur prior to alterations or additions being made.


LOCATION	THE HEAL'S BUILDING 196 TOTTENHAM COURT ROAD LONDON W1T 7LQ
NOT FOR CONSTRUCTION	

WHITE RED ARCHITECTS			
45 Charlotte Road London EC2A 3PD		TEL: 020 7859 4521 whitered.co.uk	
PROJECT NAME:			
THE HEAL'S BUILDING - TORRINGTON PLACE ELEVATION			
DRAWING TITLE:			
DEMOLITIONS - TORRINGTON PLACE DETAIL ELEVATION			
DRAWN	CHECKED	SCALE @A1	STATUS
EP	SE	1:20	PLANNING
PROJECT NO.		ZONE	TYPE
5456		-	-
SHEET NO.		REVISION	
PL_12_420		01	

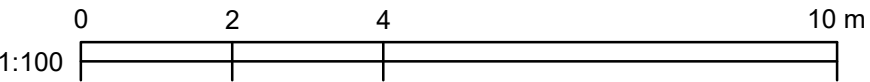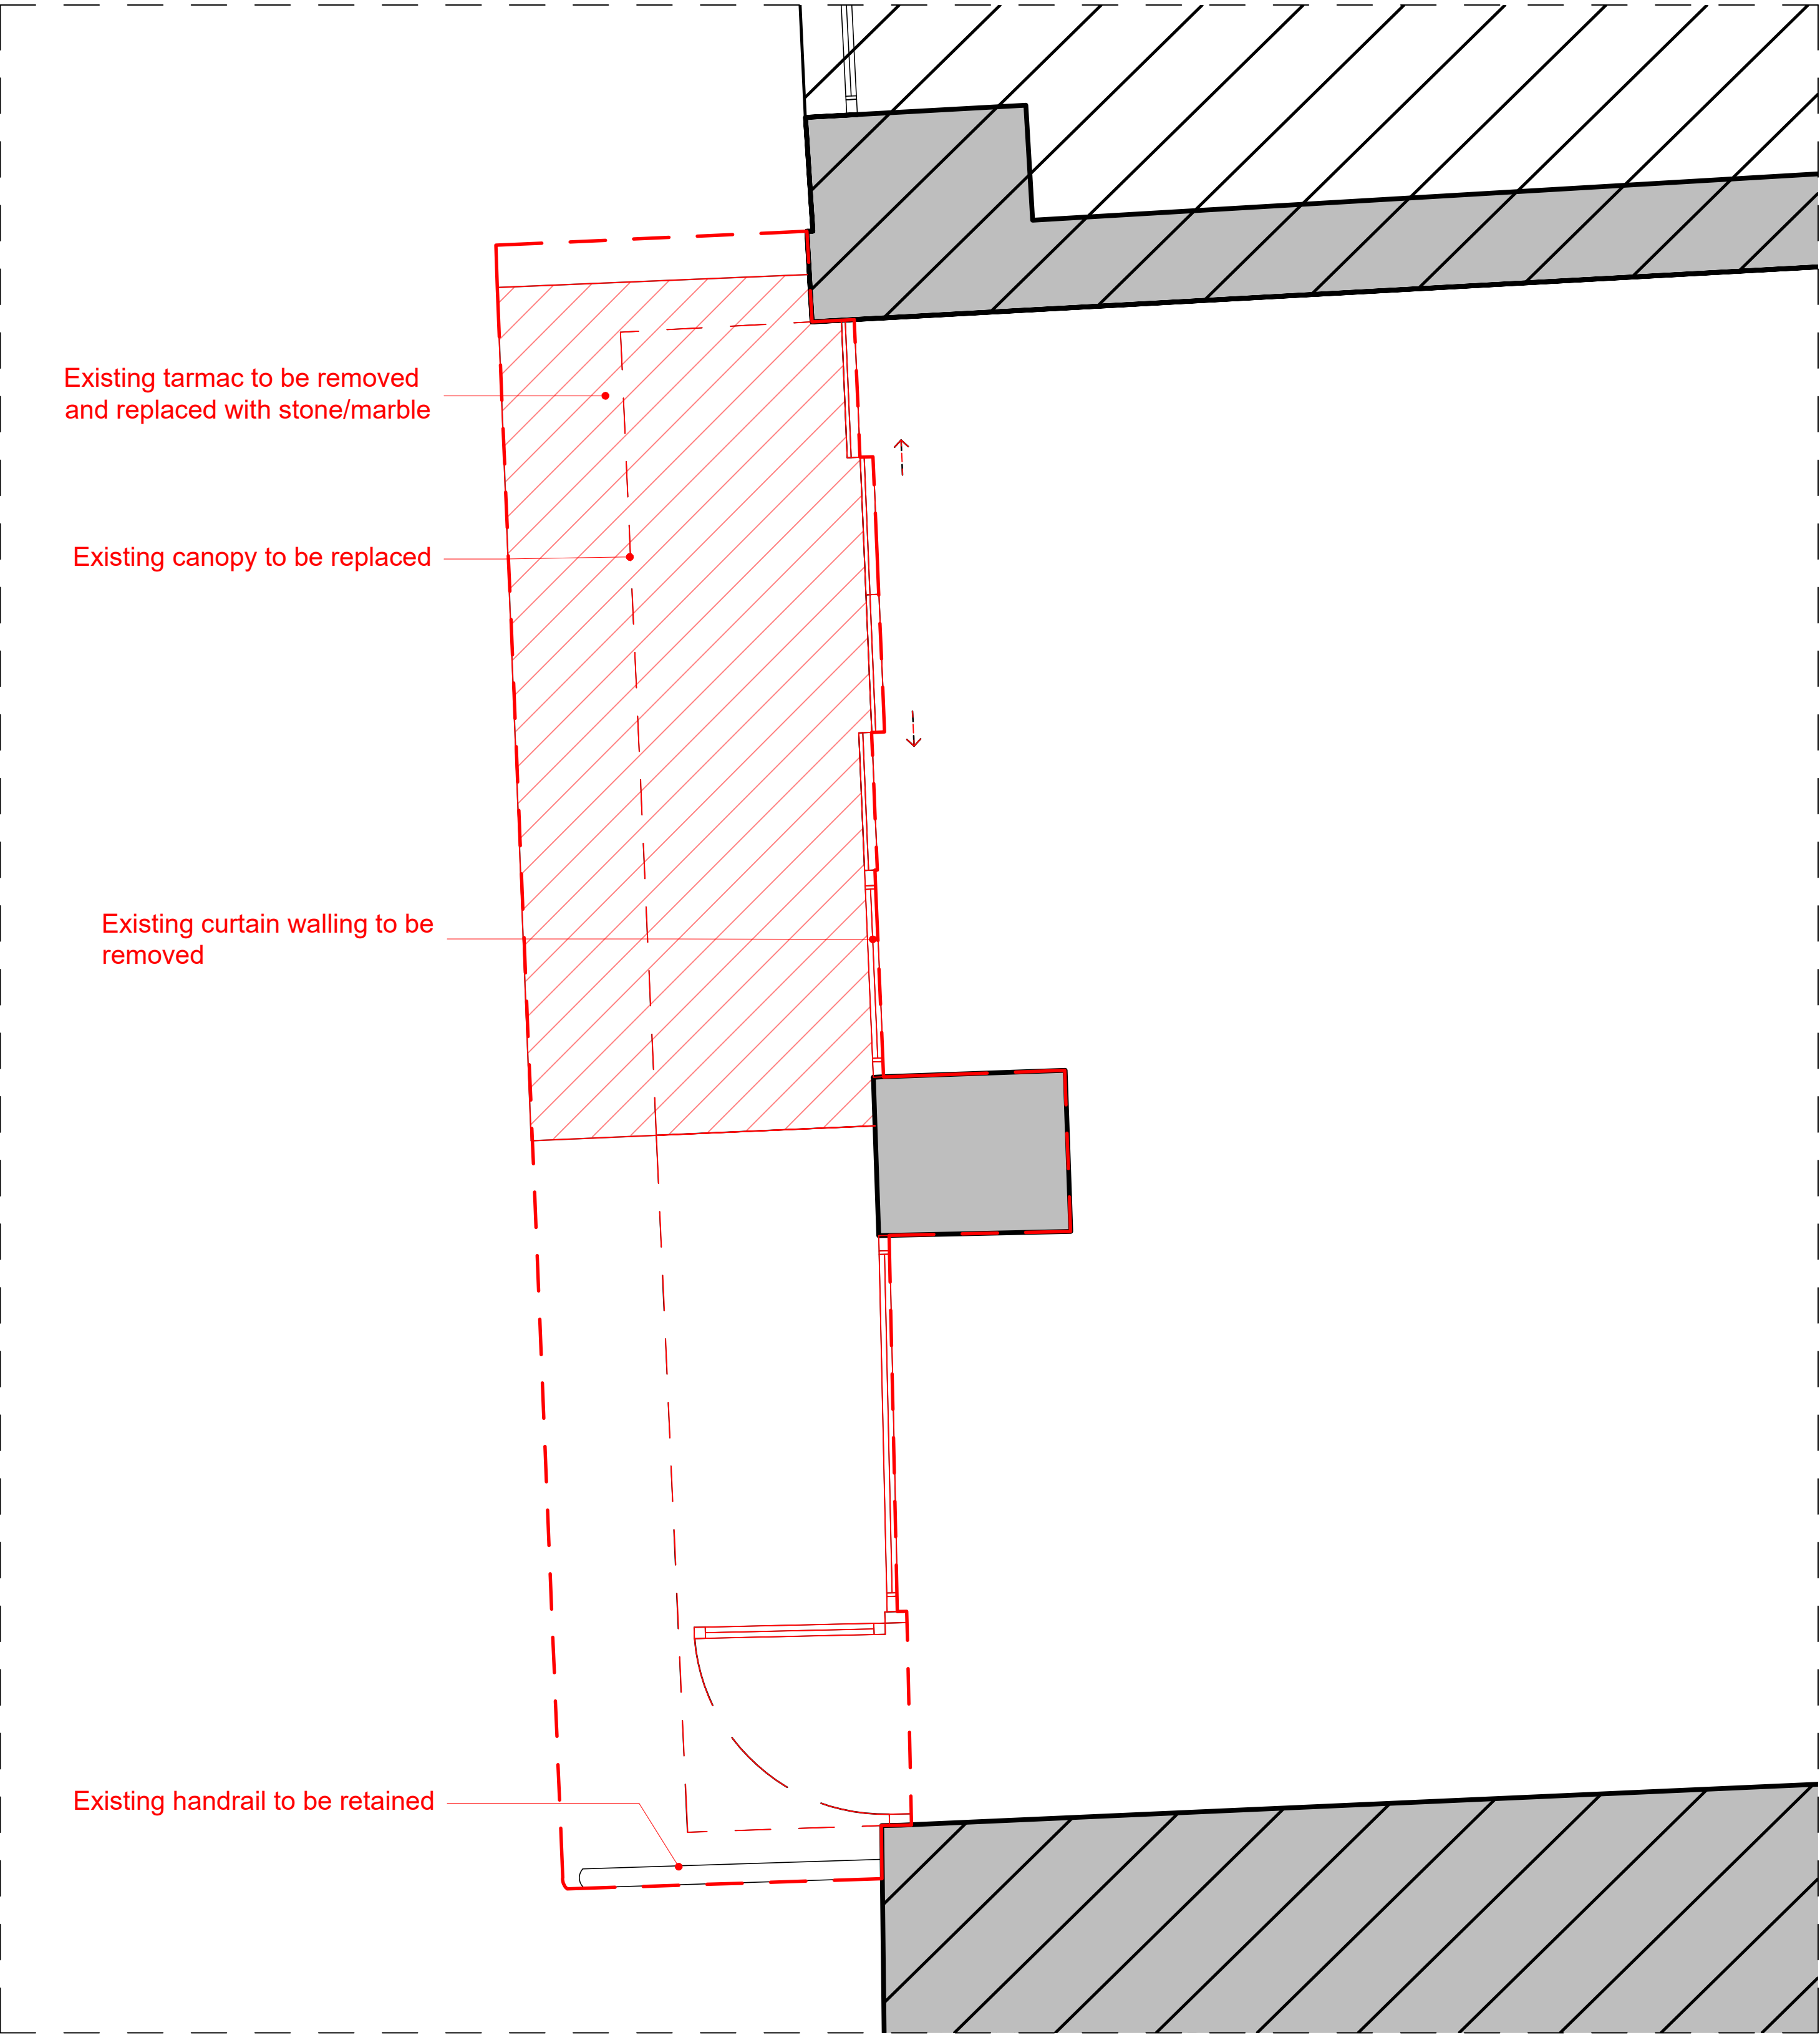


<div>KEY</div> <div><div></div> Not part of scope</div> <div><div></div> Torrington Place entrance boundary</div> <div><div></div> To be demolished</div> <div><div></div> To be demolished</div>	REV	DATE	DESCRIPTION	<div></div>	CLIENT: GENERAL PROJECTS	NOTE	<div>LOCATION</div> <div>THE HEAL'S BUILDING 196 TOTTENHAM COURT ROAD LONDON W1T 7LQ</div> <div>NOT FOR CONSTRUCTION</div>	<div>WHITE RED ARCHITECTS</div> <div>45 Charlotte Road London EC2A 3PD TEL: 020 7859 4521 whitered.co.uk</div> <div>PROJECT NAME: THE HEAL'S BUILDING - TORRINGTON PLACE ELEVATION</div> <div>DRAWING TITLE: DEMOLITION - GROUND FLOOR DETAIL PLAN</div> <div><div>DRAWN</div><div>CHECKED</div><div>SCALE @A1</div><div>STATUS</div></div> <div><div>EP</div><div>SE</div><div>1:20</div><div>PLANNING</div></div> <div><div>PROJECT NO.</div><div>5456</div><div>ZONE</div><div>-</div><div>TYPE</div><div>-</div><div>SHEET NO.</div><div>PL_12_400</div><div>REVISION</div><div>01</div></div>
	01	17/08/2023	PLANNING ISSUE		PROJECT MANAGER & QS: QUARTZ PROJECT SERVICES	<div>1. Do not scale from this drawing.</div> <div>2. All dimensions to be checked on site by the contractor and such dimensions to be their responsibility.</div> <div>3. Report all drawings errors, omissions, and discrepancies to the architect.</div> <div>4. This document may be issued in an uncontrolled CAD format to enable others to use it as background information to make alterations and/or additions. In that instance the file will be accompanied by a PDF version. It is for those making such alterations and additions to ensure that they make use of current background information. WRA Ltd Accepts no liability for any such alterations or additions to the background information or arising out of changes to background information which occur prior to alterations or additions being made.</div>		
					M.E.P. ENGINEER: WATERMANS			
					STRUCTURAL ENGINEER: WEBB YATES			
					FIRE ENGINEER: DESIGN FIRE CONSULTANTS			

NOT FOR CONSTRUCTION

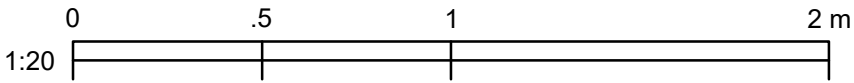


KEY	REV	DATE	DESCRIPTION				CLIENT: GENERAL PROJECTS	NOTE	LOCATION	THE HEAL'S BUILDING 196 TOTTENHAM COURT ROAD LONDON EC2A 3PD W1T 7LQ	WHITE RED ARCHITECTS 45 Charlotte Road LONDON EC2A 3PD TEL: 020 7859 4521 whitered.co.uk
<div><div></div><div>To be demolished</div></div> <div><div></div><div>To be demolished</div></div>	01	17/08/2023	PLANNING ISSUE				PROJECT MANAGER & QS: QUARTZ PROJECT SERVICES	1. Do not scale form this drawing. 2. All dimensions to be checked on site by the contractor and such dimensions to be their responsibility. 3. Report all drawings errors, omissions, and discrepancies to the architect. 4. This document may be issued in an uncontrolled CAD format to enable others to use it as background information to make alterations and/or additions. In that instance the file will be accompanied by a PDF version. It is for those making such alterations and additions to ensure that they make use of current background information. WRA Ltd Accepts no liability for any such alterations or additions to the background information or arising out of changes to background information which occur prior to alterations or additions being made.			PROJECT NAME: THE HEAL'S BUILDING - TORRINGTON PLACE ELEVATION DRAWING TITLE: DEMOLITIONS - TORRINGTON PLACE ENTRANCE SECTION DRAWN   CHECKED   SCALE @A1   STATUS EP   SE   1:20   PLANNING PROJECT NO.   ZONE   TYPE   SHEET NO.   REVISION 5456   -   -   PL_12_300   01
NOT FOR CONSTRUCTION											



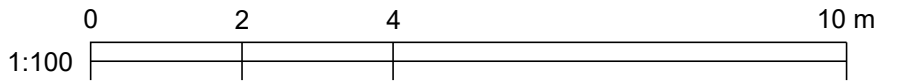

KEY				CLIENT: GENERAL PROJECTS				LOCATION			
<div>— to be demolished</div> <div>▨ to be demolished</div>				PROJECT MANAGER & QS: QUARTZ PROJECT SERVICES				THE HEAL'S BUILDING 196 TOTTENHAM COURT ROAD LONDON W1T 7LQ			
				M.E.P. ENGINEER: WATERMANS				45 Charlotte Road London EC2A 3PD			
				STRUCTURAL ENGINEER: WEBB YATES				PROJECT NAME:			
				FIRE ENGINEER: DESIGN FIRE CONSULTANTS				THE HEAL'S BUILDING - TORRINGTON PLACE ELEVATION			
				PLANNING CONSULTANT: TURLEY				DRAWING TITLE:			
				CDM CONSULTANT: BRAIN BULFIN ASSOCIATES				DEMOLITIONS - TORRINGTON PLACE ELEVATION			
				APPROVED INSPECTOR: SOCOTEC				DRAWN   CHECKED   SCALE @A1   STATUS			
								EP SE 1:100 PLANNING			
								PROJECT NO. ZONE TYPE SHEET NO. REVISION			
								5456 - - PL_12_200 01			
								NOT FOR CONSTRUCTION			

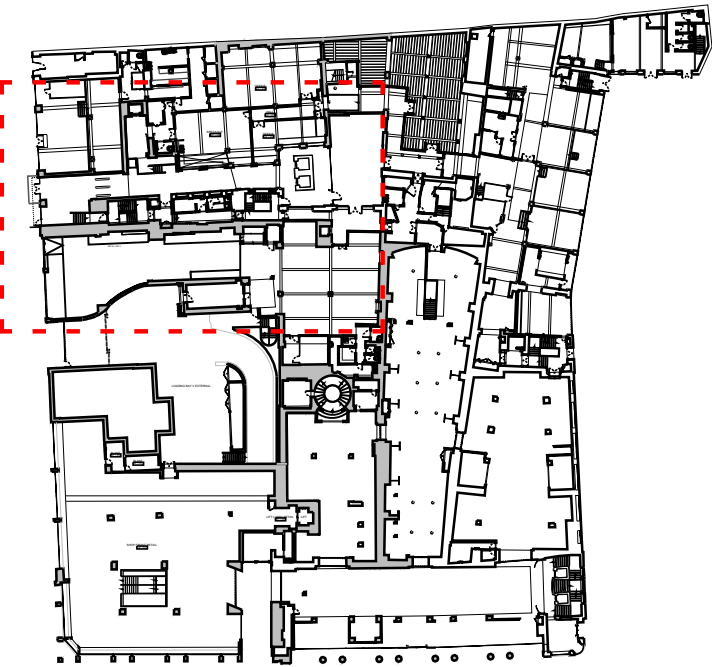

Existing tarmac to be replaced with stone/marble

Existing canopy to be replaced

Existing glazing and doors to be removed and replaced with bronze-framed glazing panels

Existing curtain walling to be removed

1

PL\_12\_400


RETAIL UNIT 6

OFFICE  
GF / 04


HALL  
GF / 07

BREAKOUT  
GF / 06

OFFICE  
GF / 05

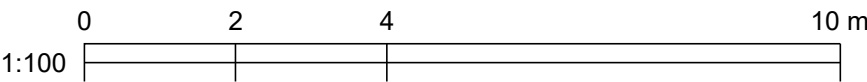

KEY	REV	DATE	DESCRIPTION
<div></div> Not part of scope	01	17/08/2023	PLANNING ISSUE
<div></div> Torrington Place entrance boundary			
<div></div> To be demolished			
<div></div> To be demolished			

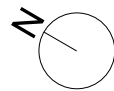



CLIENT: GENERAL PROJECTS
PROJECT MANAGER & QS: QUARTZ PROJECT SERVICES
M.E.P. ENGINEER: WATERMANS
STRUCTURAL ENGINEER: WEBB YATES
FIRE ENGINEER: DESIGN FIRE CONSULTANTS
PLANNING CONSULTANT: TURLEY
CDM CONSULTANT: BRAIN BULFIN ASSOCIATES
APPROVED INSPECTOR: SOCOTEC

NOTE

1. Do not scale from this drawing.  
2. All dimensions to be checked on site by the contractor and such dimensions to be their responsibility.  
3. Report all drawings errors, omissions, and discrepancies to the architect.  
4. This document may be issued in an uncontrolled CAD format to enable others to use it as background information to make alterations and/or additions. In that instance the file will be accompanied by a PDF version. It is for those making such alterations and additions to ensure that they make use of current background information. WRA Ltd Accepts no liability for any such alterations or additions to the background information or arising out of changes to background information which occur prior to alterations or additions being made.


LOCATION	THE HEAL'S BUILDING 196 TOTTENHAM COURT ROAD LONDON W1T 7LQ
NOT FOR CONSTRUCTION	

WHITE RED ARCHITECTS				
45 Charlotte Road London EC2A 3PD		TEL: 020 7859 4521 whitered.co.uk		
PROJECT NAME:				
THE HEAL'S BUILDING - TORRINGTON PLACE ELEVATION				
DRAWING TITLE:				
DEMOLITIONS - GROUND FLOOR PLAN				
DRAWN	CHECKED	SCALE @A1		STATUS
EP	SE	1:100		PLANNING
PROJECT NO.		ZONE	TYPE	SHEET NO.
5456		-	-	PL_12_100
				REVISION
				01

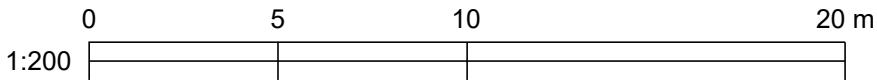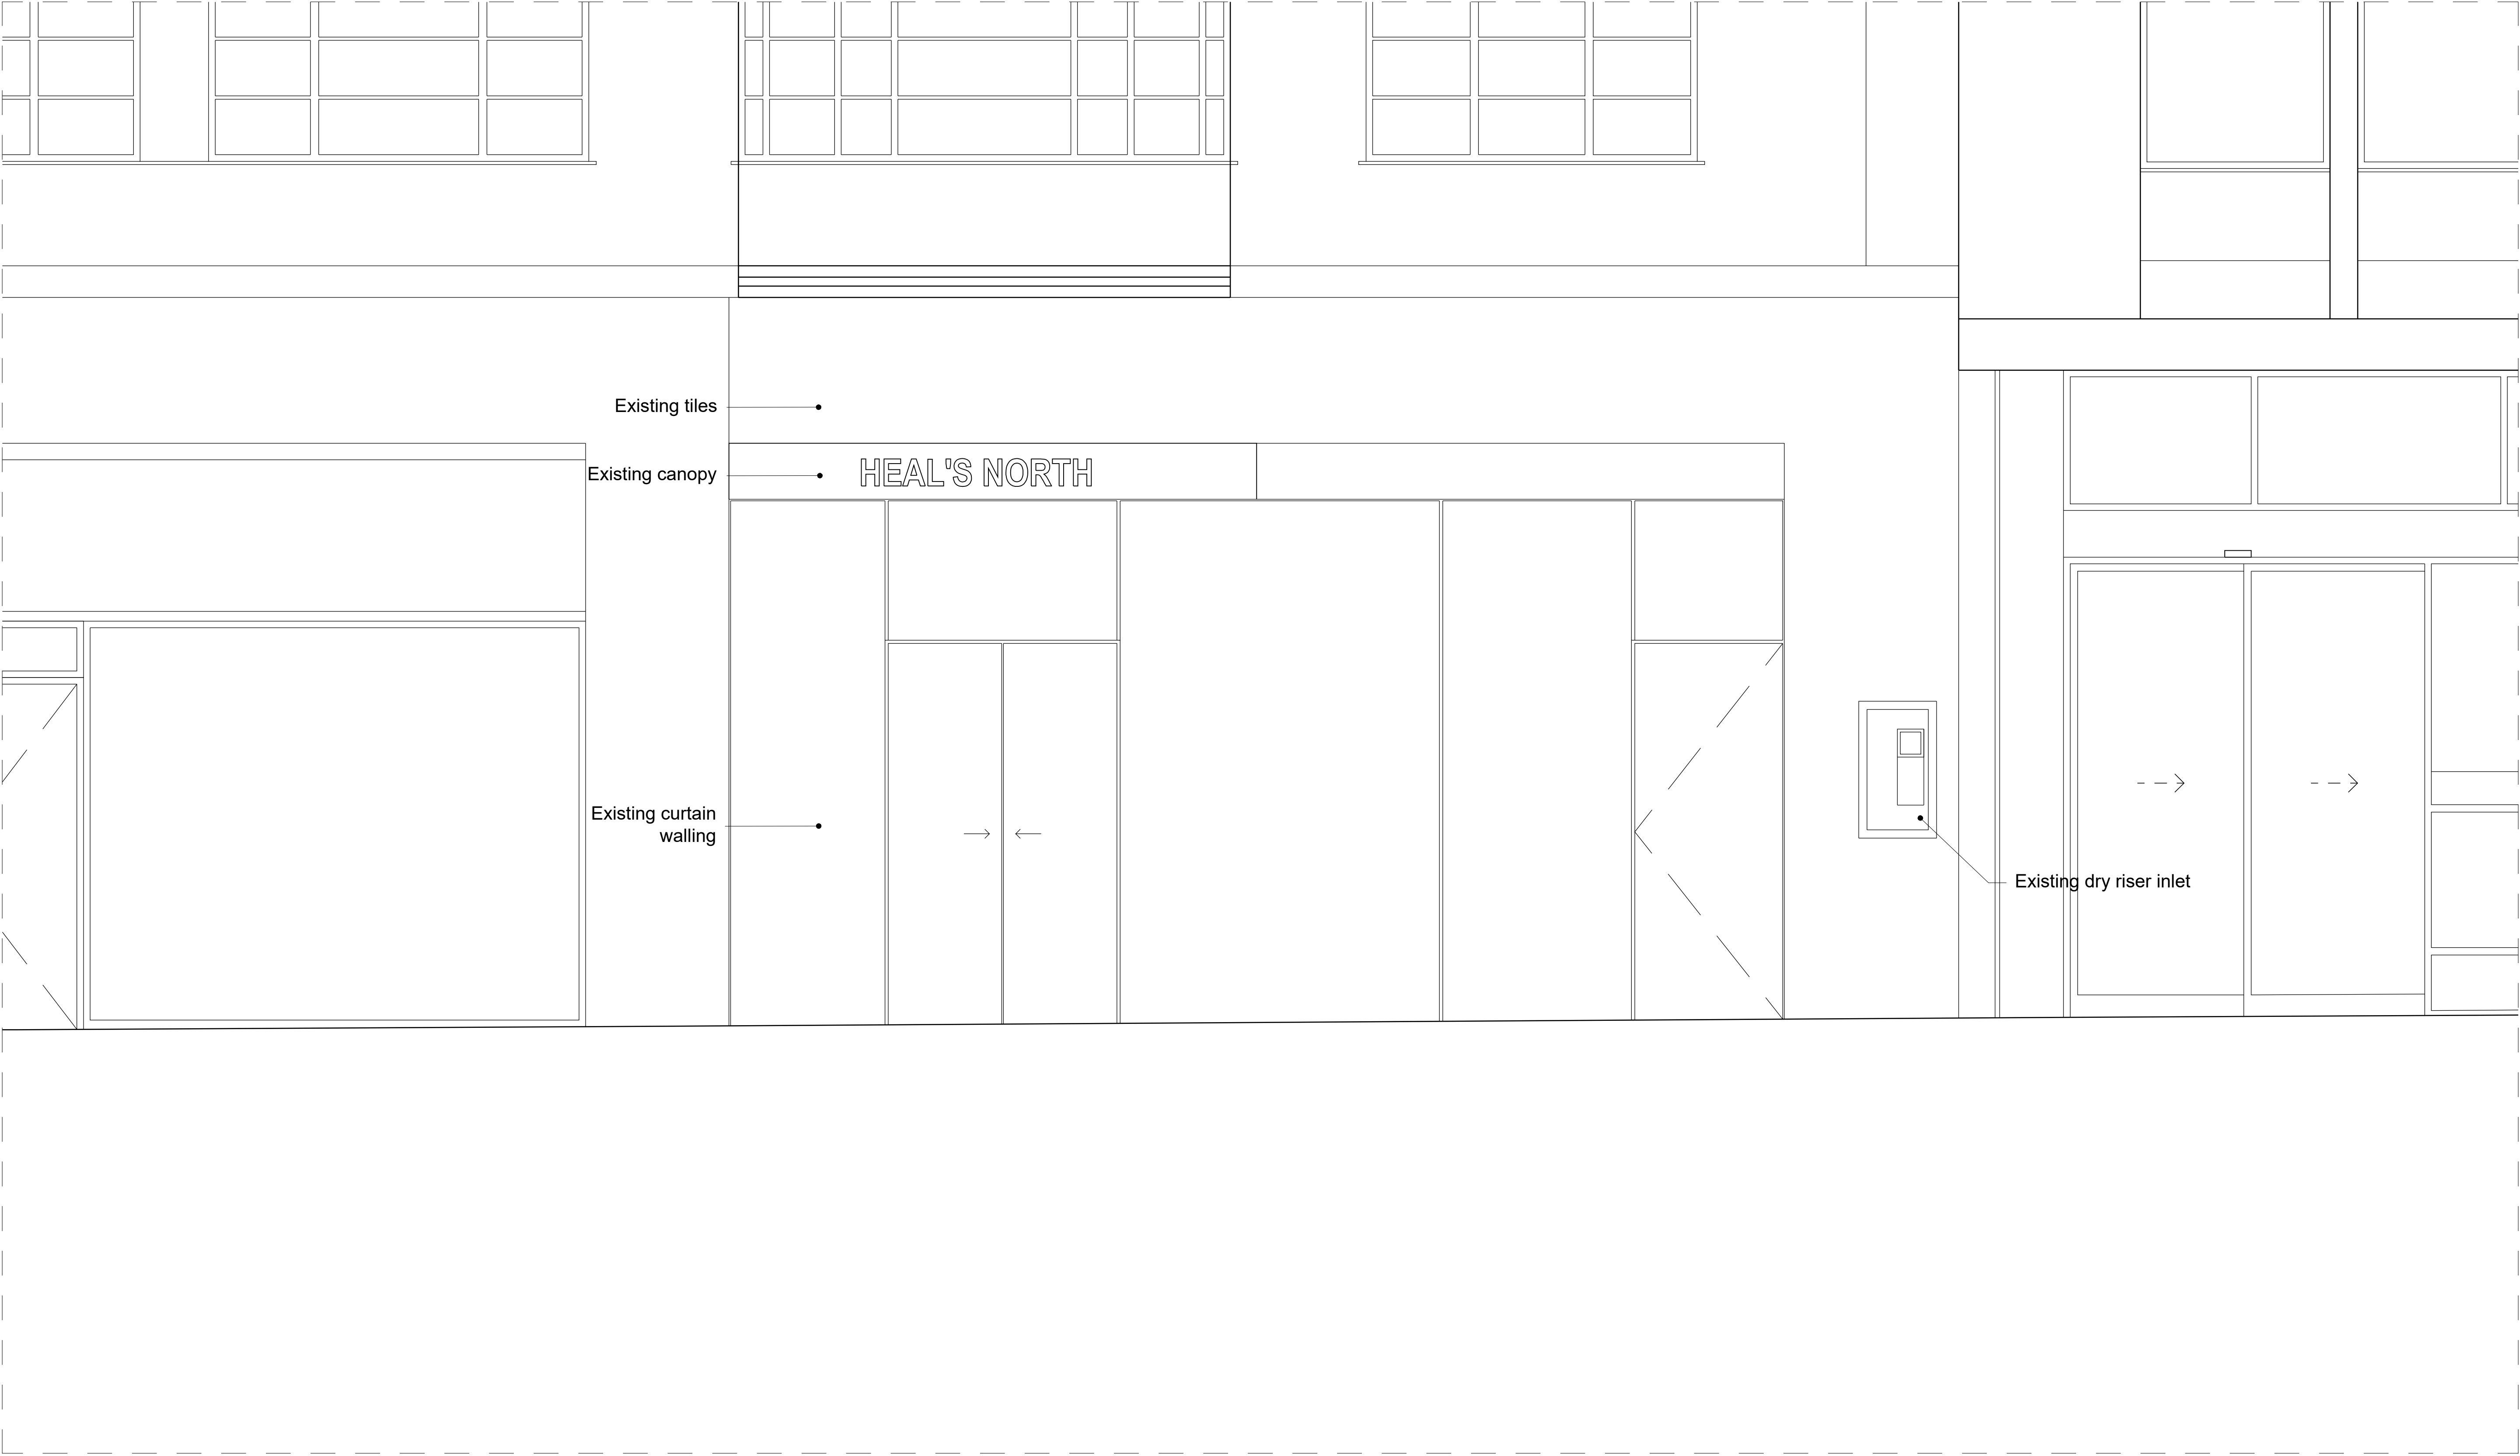



KEY	REV	DATE	DESCRIPTION			CLIENT: GENERAL PROJECTS	NOTE	LOCATION	THE HEAL'S BUILDING 196 TOTTENHAM COURT ROAD LONDON W1T 7LQ	WHITE RED ARCHITECTS 45 Charlotte Road London EC2A 3PD TEL: 020 7859 4521 whitered.co.uk
	01	17/08/2023	PLANNING ISSUE			PROJECT MANAGER & QS: QUARTZ PROJECT SERVICES	1. Do not scale from this drawing. 2. All dimensions to be checked on site by the contractor and such dimensions to be their responsibility.			
						M.E.P. ENGINEER: WATERMANS	3. Report all drawings errors, omissions, and discrepancies to the architect.			
						STRUCTURAL ENGINEER: WEBB YATES	4. This document may be issued in an uncontrolled CAD format to enable others to use it as background information to make alterations and/or additions. In that instance the file will be accompanied by a PDF version. It is for those making such alterations and additions to ensure that they make use of current background information. WRA Ltd Accepts no liability for any such alterations or additions to the background information or arising out of changes to background information which occur prior to alterations or additions being made.			
						FIRE ENGINEER: DESIGN FIRE CONSULTANTS				
						PLANNING CONSULTANT: TURLEY				
						CDM CONSULTANT: BRAIN BULFIN ASSOCIATES				
						APPROVED INSPECTOR: SOCOTEC				
						NOT FOR CONSTRUCTION				

PROJECT NAME:									
THE HEAL'S BUILDING - TORRINGTON PLACE ELEVATION									
DRAWING TITLE:									
EXISTING - TORRINGTON PLACE DETAIL ELEVATION									
DRAWN		CHECKED		SCALE @A1		STATUS			
EP		SE		1:20		PLANNING			
PROJECT NO.		ZONE		TYPE		SHEET NO.		REVISION	
5456		-		-		PL_01_420		01	

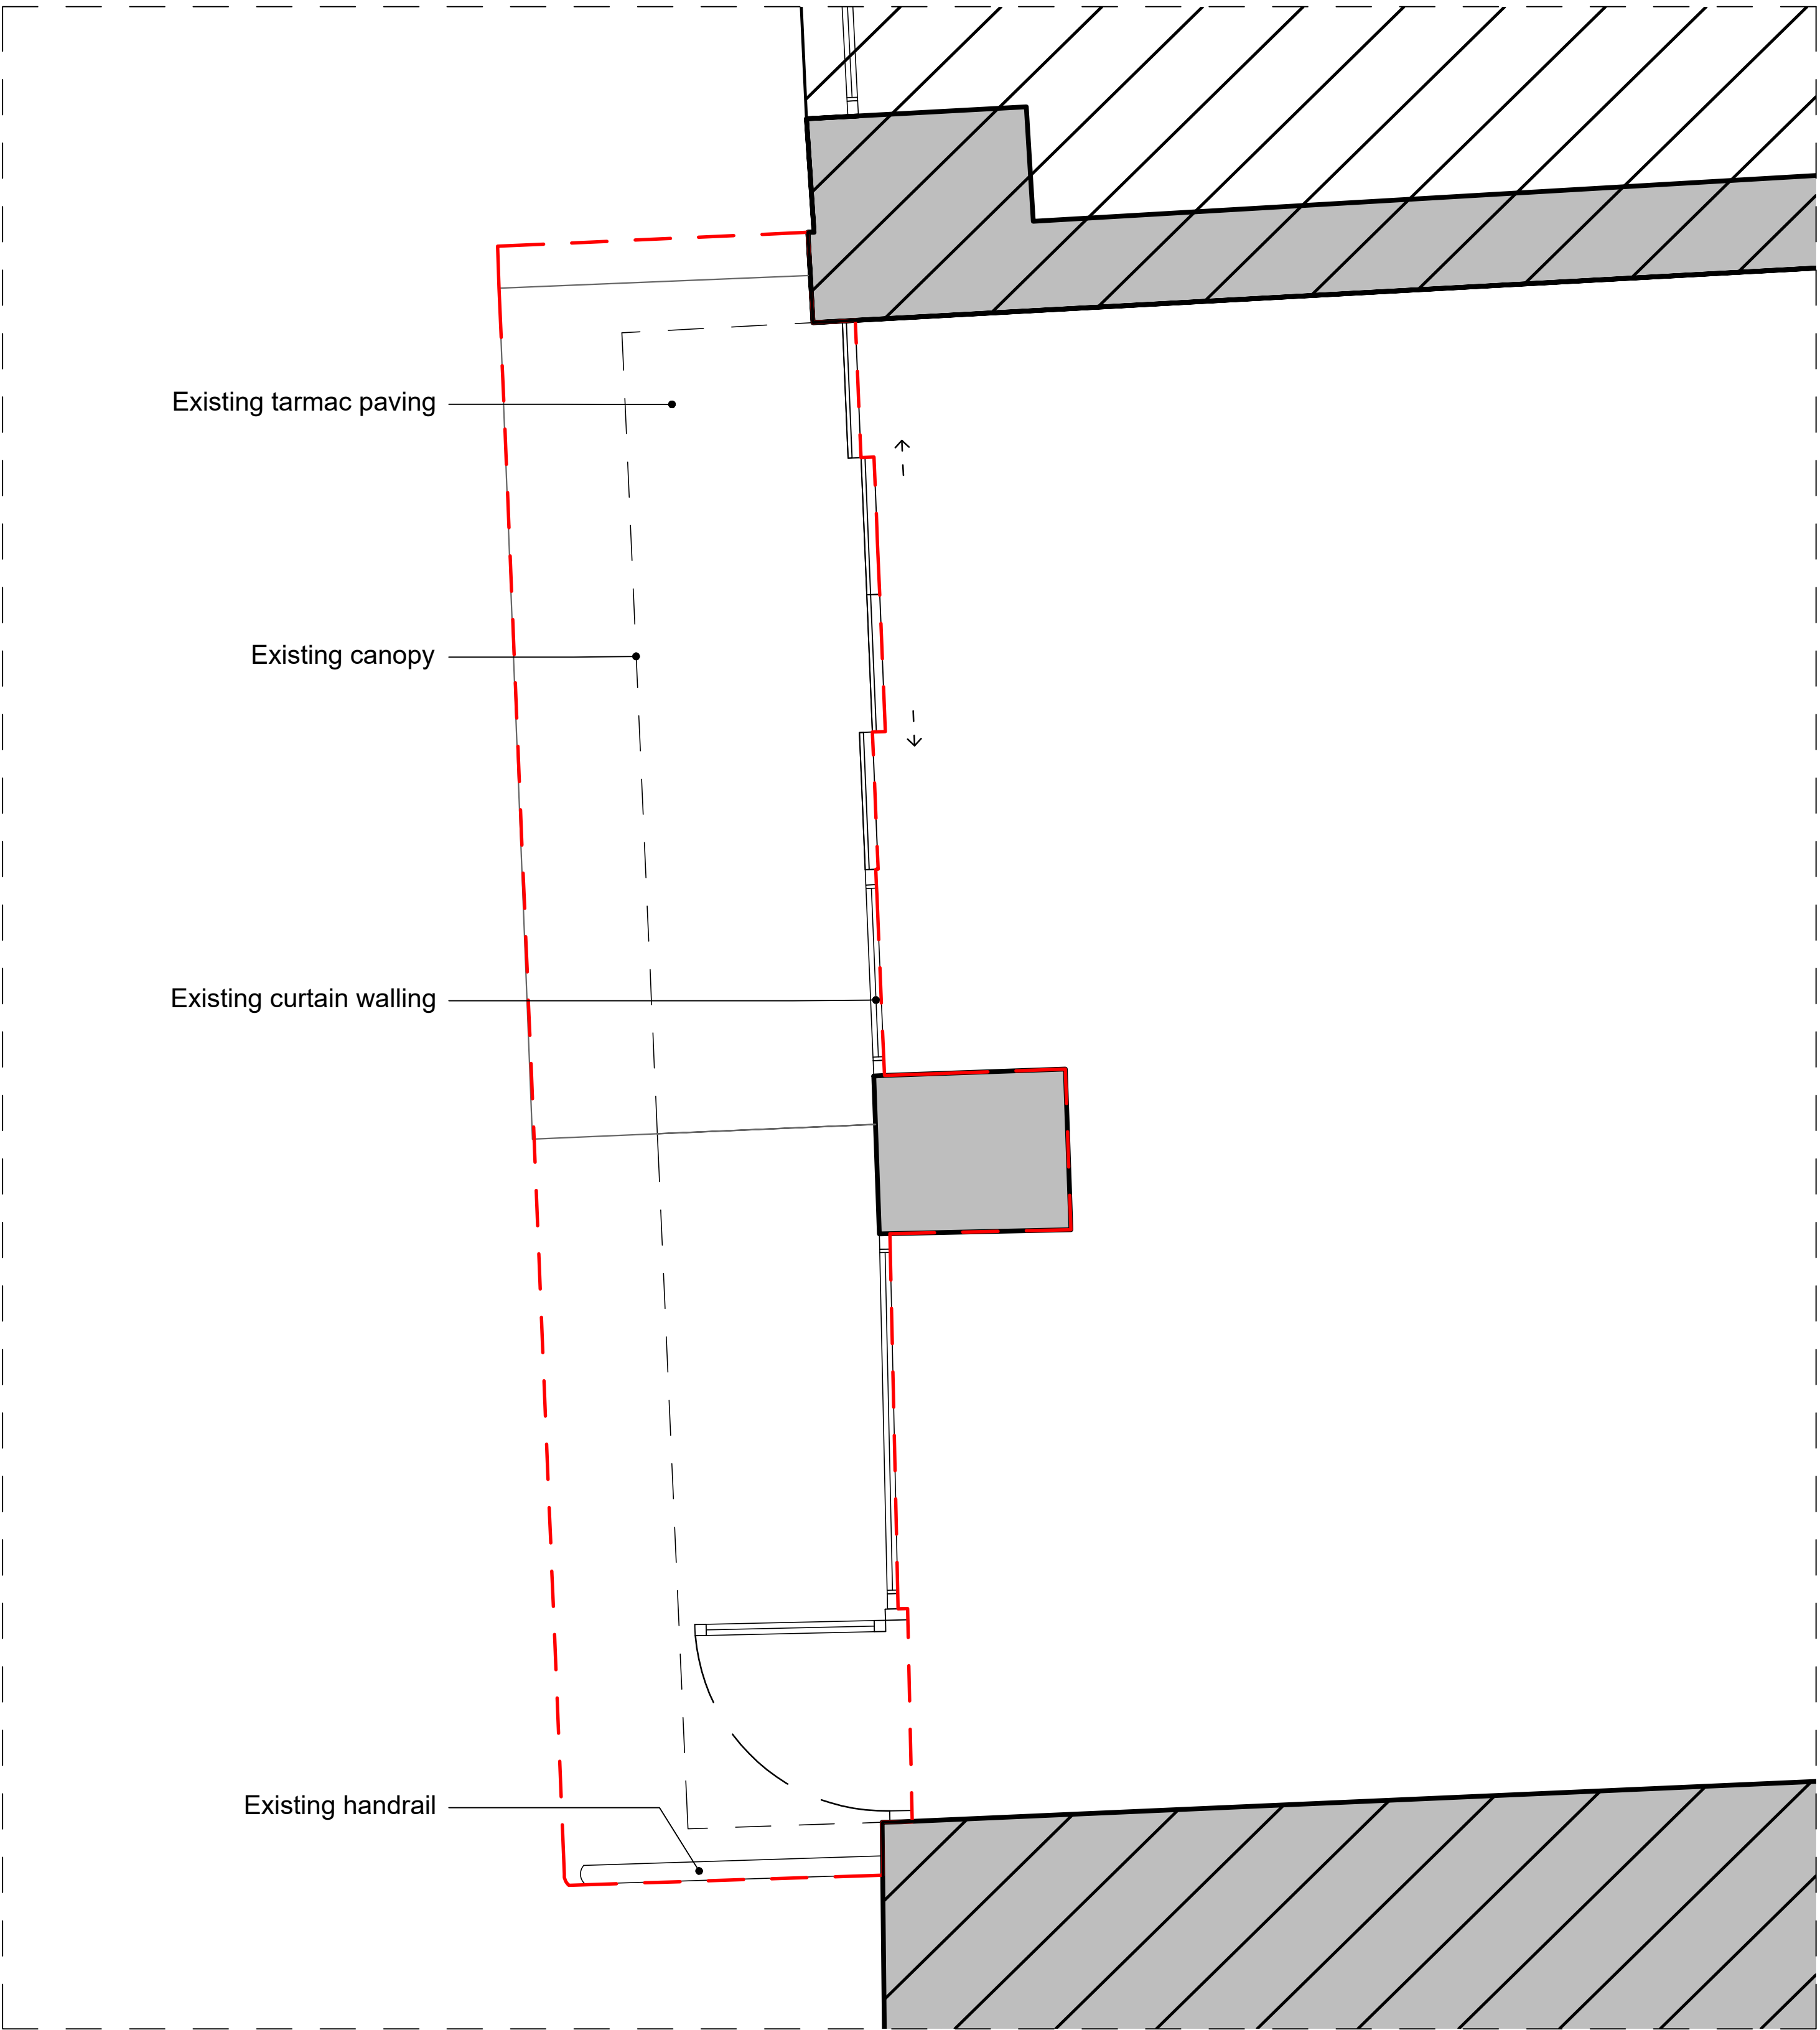


<div>KEY</div> <div><div></div>Not part of scope</div> <div><div></div>Torrington Place entrance boundary</div>	REV	DATE	DESCRIPTION	<div></div>	CLIENT: GENERAL PROJECTS		NOTE	LOCATION	THE HEAL'S BUILDING 196 TOTTENHAM COURT ROAD LONDON W1T 7LQ	WHITE RED ARCHITECTS			
	01	17/08/2023	PLANNING ISSUE		PROJECT MANAGER & QS: QUARTZ PROJECT SERVICES		<div>1. Do not scale from this drawing. 2. All dimensions to be checked on site by the contractor and such dimensions to be their responsibility. 3. Report all drawings errors, omissions, and discrepancies to the architect. 4. This document may be issued in an uncontrolled CAD format to enable others to use it as background information to make alterations and/or additions. In that instance the file will be accompanied by a PDF version. It is for those making such alterations and additions to ensure that they make use of current background information. WRA Ltd Accepts no liability for any such alterations or additions to the background information or arising out of changes to background information which occur prior to alterations or additions being made.</div>			45 Charlotte Road London EC2A 3PD TEL: 020 7859 4521 whitered.co.uk			
			M.E.P. ENGINEER: WATERMANS		PROJECT NAME:								
			STRUCTURAL ENGINEER: WEBB YATES		THE HEAL'S BUILDING - TORRINGTON PLACE ELEVATION								
			FIRE ENGINEER: DESIGN FIRE CONSULTANTS		DRAWING TITLE:								
PLANNING CONSULTANT: TURLEY			EXISTING - GROUND FLOOR DETAIL PLAN										
		CDM CONSULTANT: BRAIN BULFIN ASSOCIATES			DRAWN					CHECKED	SCALE @A1	STATUS	
		APPROVED INSPECTOR: SOCOTEC			EP		SE			1:20	PLANNING		
					PROJECT NO.		ZONE			TYPE	SHEET NO.	REVISION	
					5456		-			-	PL_01_400	01	




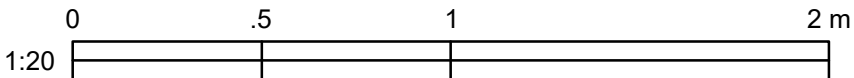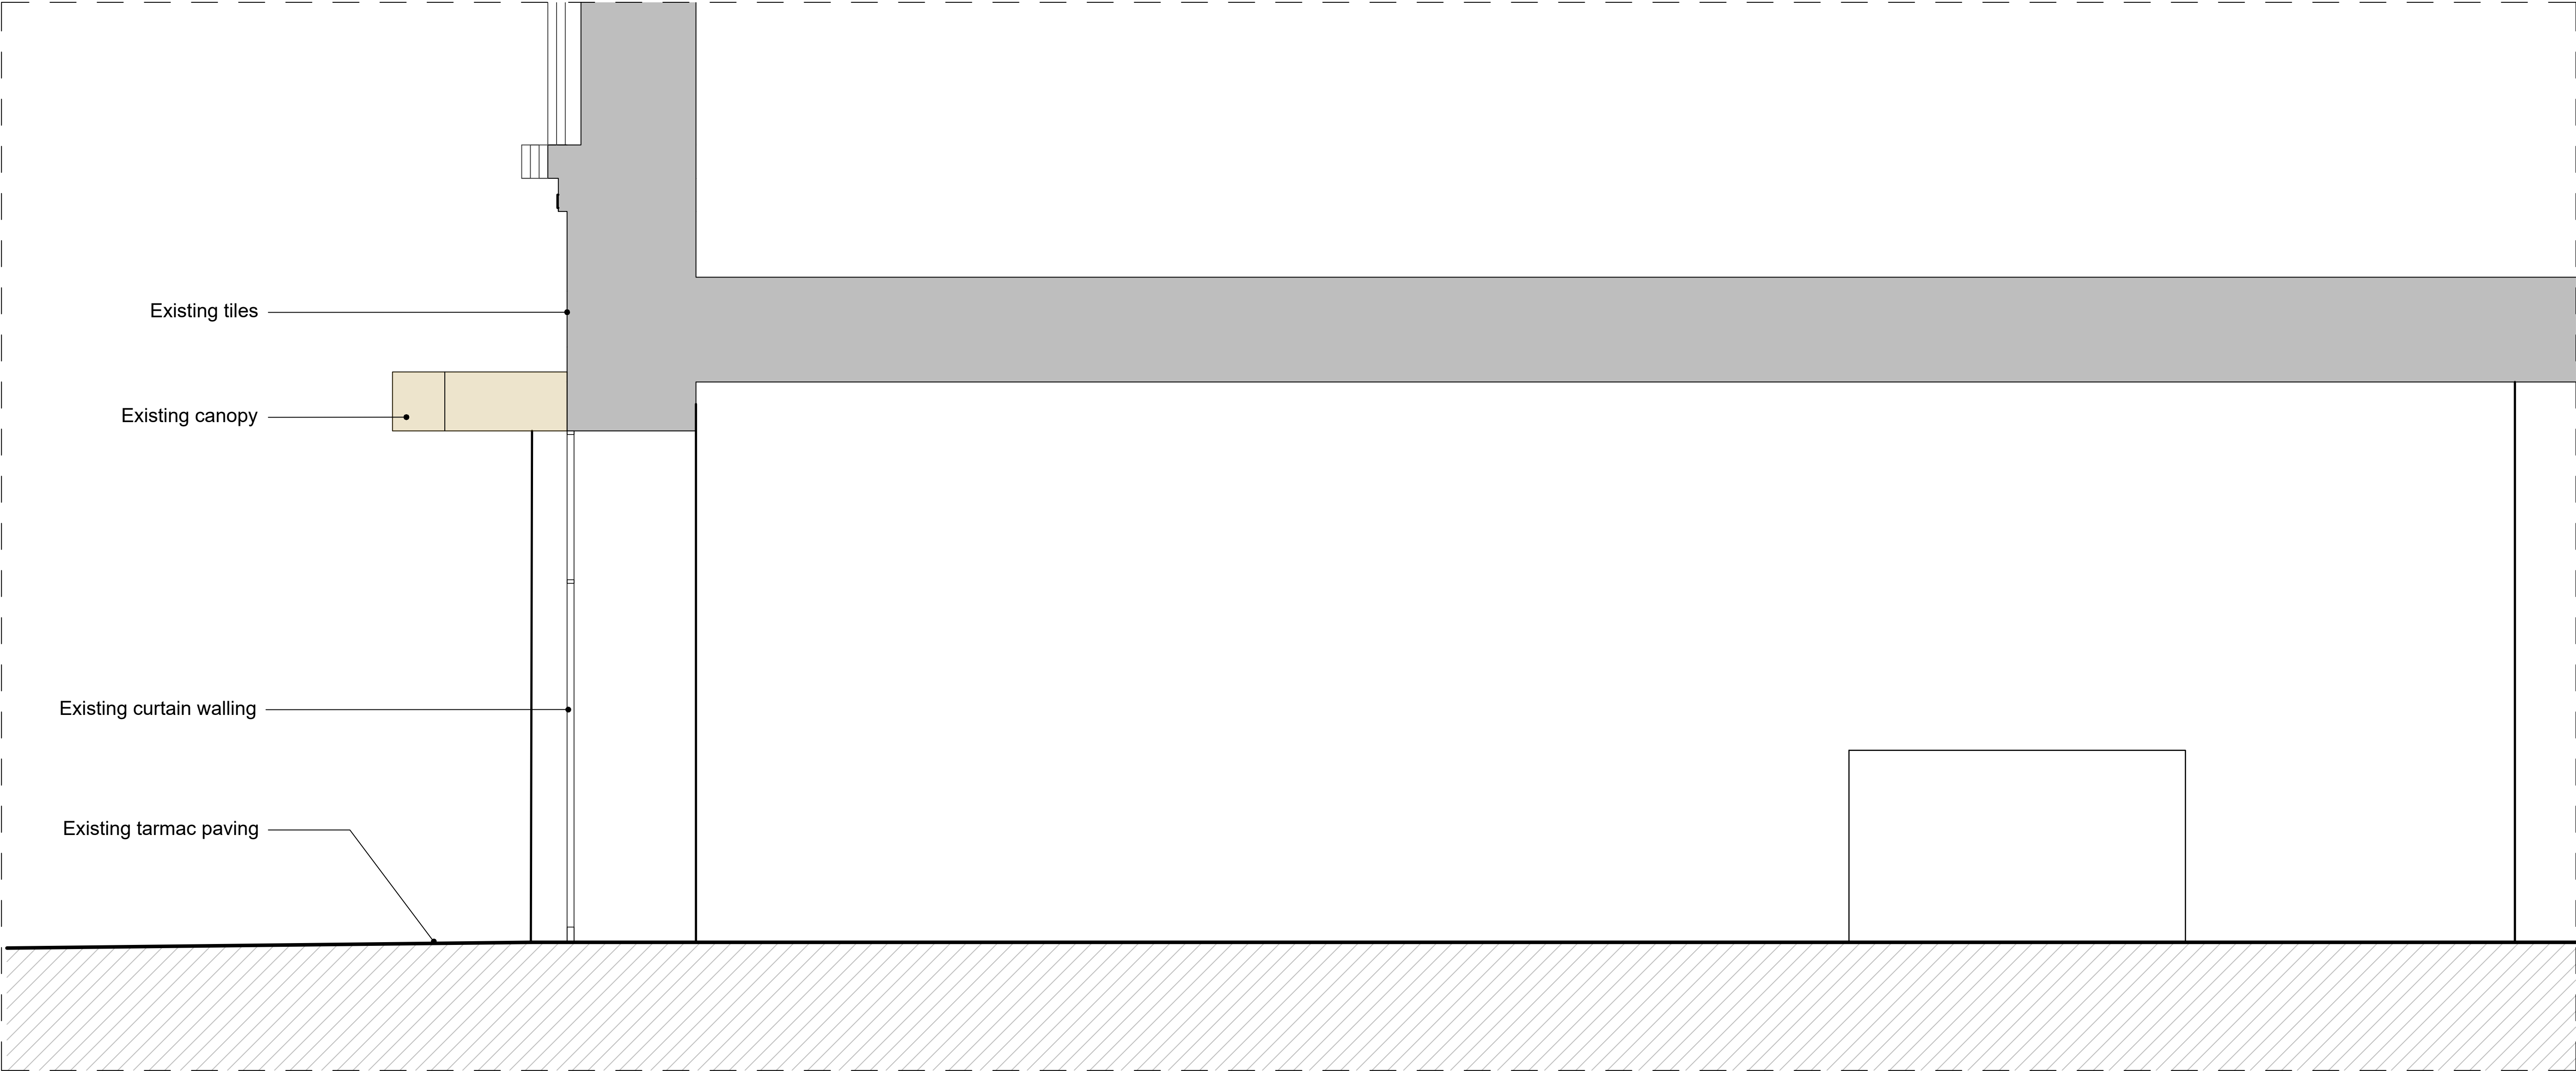

KEY	REV	DATE	DESCRIPTION			CLIENT: GENERAL PROJECTS	NOTE	LOCATION	THE HEAL'S BUILDING 196 TOTTENHAM COURT ROAD LONDON W1T 7LQ	WHITE RED ARCHITECTS						
	01	17/08/2023	PLANNING ISSUE			PROJECT MANAGER & QS: QUARTZ PROJECT SERVICES	1. Do not scale from this drawing. 2. All dimensions to be checked on site by the contractor and such dimensions to be their responsibility. 3. Report all drawings errors, omissions, and discrepancies to the architect. 4. This document may be issued in an uncontrolled CAD format to enable others to use it as background information to make alterations and/or additions. In that instance the file will be accompanied by a PDF version. It is for those making such alterations and additions to ensure that they make use of current background information. WRA Ltd Accepts no liability for any such alterations or additions to the background information or arising out of changes to background information which occur prior to alterations or additions being made.			45 Charlotte Road London EC2A 3PD TEL: 020 7859 4521 whitered.co.uk						
						PROJECT NAME:										
						THE HEAL'S BUILDING - TORRINGTON PLACE ELEVATION										
						DRAWING TITLE:										
						EXISTING - TORRINGTON PLACE ENTRANCE SECTION										
						DRAWN	CHECKED			SCALE @A1		STATUS				
						EP	SE			1:20		PLANNING				
						PROJECT NO.				ZONE	TYPE	SHEET NO.		REVISION		
						5456				-	-	PL_01_300		01		
												NOT FOR CONSTRUCTION				

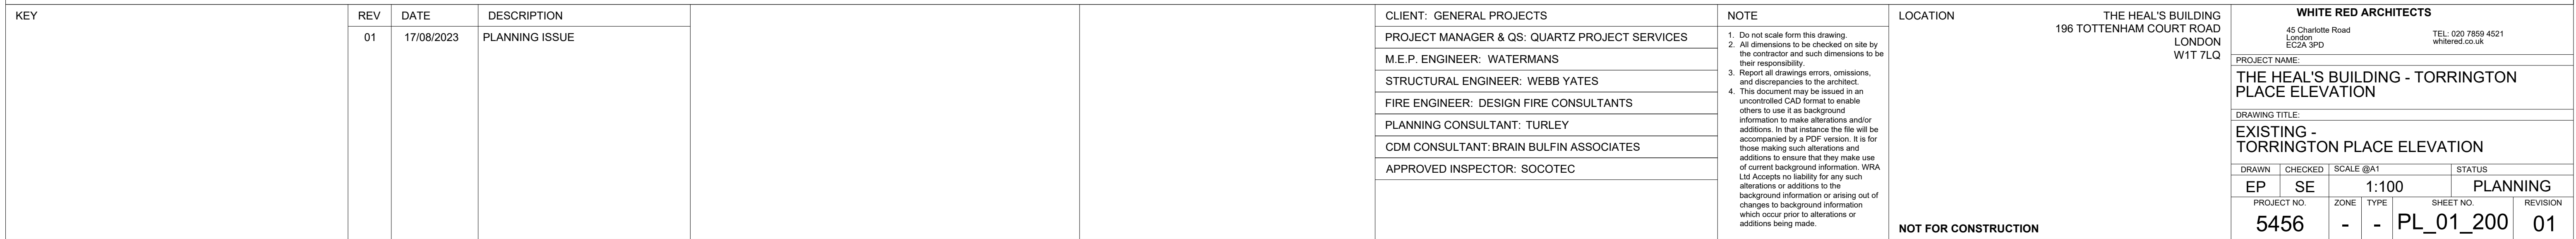




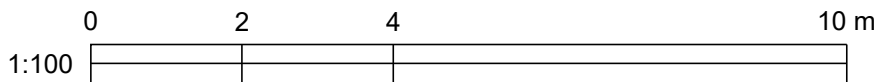


<div>KEY</div> <div><div></div>Not part of scope</div> <div><div></div>Torrington Place entrance boundary</div>	REV	DATE	DESCRIPTION	<div></div>	CLIENT: GENERAL PROJECTS	<div>NOTE</div> <div>1. Do not scale from this drawing. 2. All dimensions to be checked on site by the contractor and such dimensions to be their responsibility. 3. Report all drawings errors, omissions, and discrepancies to the architect. 4. This document may be issued in an uncontrolled CAD format to enable others to use it as background information to make alterations and/or additions. In that instance the file will be accompanied by a PDF version. It is for those making such alterations and additions to ensure that they make use of current background information. WRA Ltd Accepts no liability for any such alterations or additions to the background information or arising out of changes to background information which occur prior to alterations or additions being made.</div>	LOCATION	THE HEAL'S BUILDING 196 TOTTENHAM COURT ROAD LONDON W1T 7LQ	WHITE RED ARCHITECTS			
	01	17/08/2023	PLANNING ISSUE		PROJECT MANAGER & QS: QUARTZ PROJECT SERVICES				45 Charlotte Road London EC2A 3PD			
			M.E.P. ENGINEER: WATERMANS		TEL: 020 7859 4521 whitered.co.uk							
			STRUCTURAL ENGINEER: WEBB YATES		PROJECT NAME:							
			FIRE ENGINEER: DESIGN FIRE CONSULTANTS		THE HEAL'S BUILDING - TORRINGTON PLACE ELEVATION							
			PLANNING CONSULTANT: TURLEY		DRAWING TITLE:							
					CDM CONSULTANT: BRAIN BULFIN ASSOCIATES	NOT FOR CONSTRUCTION			EXISTING - GROUND FLOOR PLAN			
					APPROVED INSPECTOR: SOCOTEC							
						DRAWN			CHECKED	SCALE @A1	STATUS	
PROJECT NO.		ZONE	TYPE	1:100		PLANNING		PROJECT NO.		REVISION		
5456		-	-	PL_01_100		01						



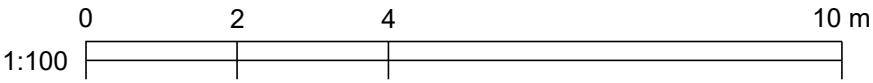


KEY	REV	DATE	DESCRIPTION			CLIENT: GENERAL PROJECTS	NOTE	LOCATION	THE HEAL'S BUILDING 196 TOTTENHAM COURT ROAD LONDON W1T 7LQ	WHITE RED ARCHITECTS 45 Charlotte Road London EC2A 3PD TEL: 020 7859 4521 whitered.co.uk			
	01	17/08/2023	PLANNING ISSUE			PROJECT MANAGER & QS: QUARTZ PROJECT SERVICES	1. Do not scale from this drawing. 2. All dimensions to be checked on site by the contractor and such dimensions to be their responsibility.	1. Do not scale from this drawing. 2. All dimensions to be checked on site by the contractor and such dimensions to be their responsibility. 3. Report all drawings errors, omissions, and discrepancies to the architect. 4. This document may be issued in an uncontrolled CAD format to enable others to use it as background information to make alterations and/or additions. In that instance the file will be accompanied by a PDF version. It is for those making such alterations and additions to ensure that they make use of current background information. WRA Ltd Accepts no liability for any such alterations or additions to the background information or arising out of changes to background information which occur prior to alterations or additions being made.					
						M.E.P. ENGINEER: WATERMANS							
						STRUCTURAL ENGINEER: WEBB YATES							
						FIRE ENGINEER: DESIGN FIRE CONSULTANTS							
						PLANNING CONSULTANT: TURLEY							
						CDM CONSULTANT: BRAIN BULFIN ASSOCIATES							
						APPROVED INSPECTOR: SOCOTEC							




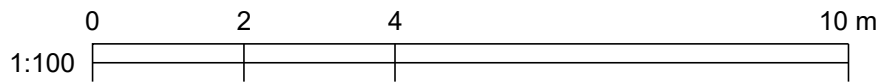


<div>KEY</div> <div><div></div>Not part of scope</div> <div><div></div>Torrington Place entrance boundary</div>	REV	DATE	DESCRIPTION	<div></div>	CLIENT: GENERAL PROJECTS	NOTE	LOCATION	THE HEAL'S BUILDING 196 TOTTENHAM COURT ROAD LONDON W1T 7LQ	WHITE RED ARCHITECTS 45 Charlotte Road London EC2A 3PD TEL: 020 7859 4521 whitered.co.uk				
	01	17/08/2023	PLANNING ISSUE		PROJECT MANAGER & QS: QUARTZ PROJECT SERVICES	1. Do not scale from this drawing. 2. All dimensions to be checked on site by the contractor and such dimensions to be their responsibility. 3. Report all drawings errors, omissions, and discrepancies to the architect. 4. This document may be issued in an uncontrolled CAD format to enable others to use it as background information to make alterations and/or additions. In that instance the file will be accompanied by a PDF version. It is for those making such alterations and additions to ensure that they make use of current background information. WRA Ltd Accepts no liability for any such alterations or additions to the background information or arising out of changes to background information which occur prior to alterations or additions being made.		PROJECT NAME:					
					M.E.P. ENGINEER: WATERMANS		DRAWING TITLE:						
					STRUCTURAL ENGINEER: WEBB YATES		PROPOSED - GROUND FLOOR PLAN						
					FIRE ENGINEER: DESIGN FIRE CONSULTANTS								
					PLANNING CONSULTANT: TURLEY								
					CDM CONSULTANT: BRAIN BULFIN ASSOCIATES								
					APPROVED INSPECTOR: SOCOTEC								
											</		




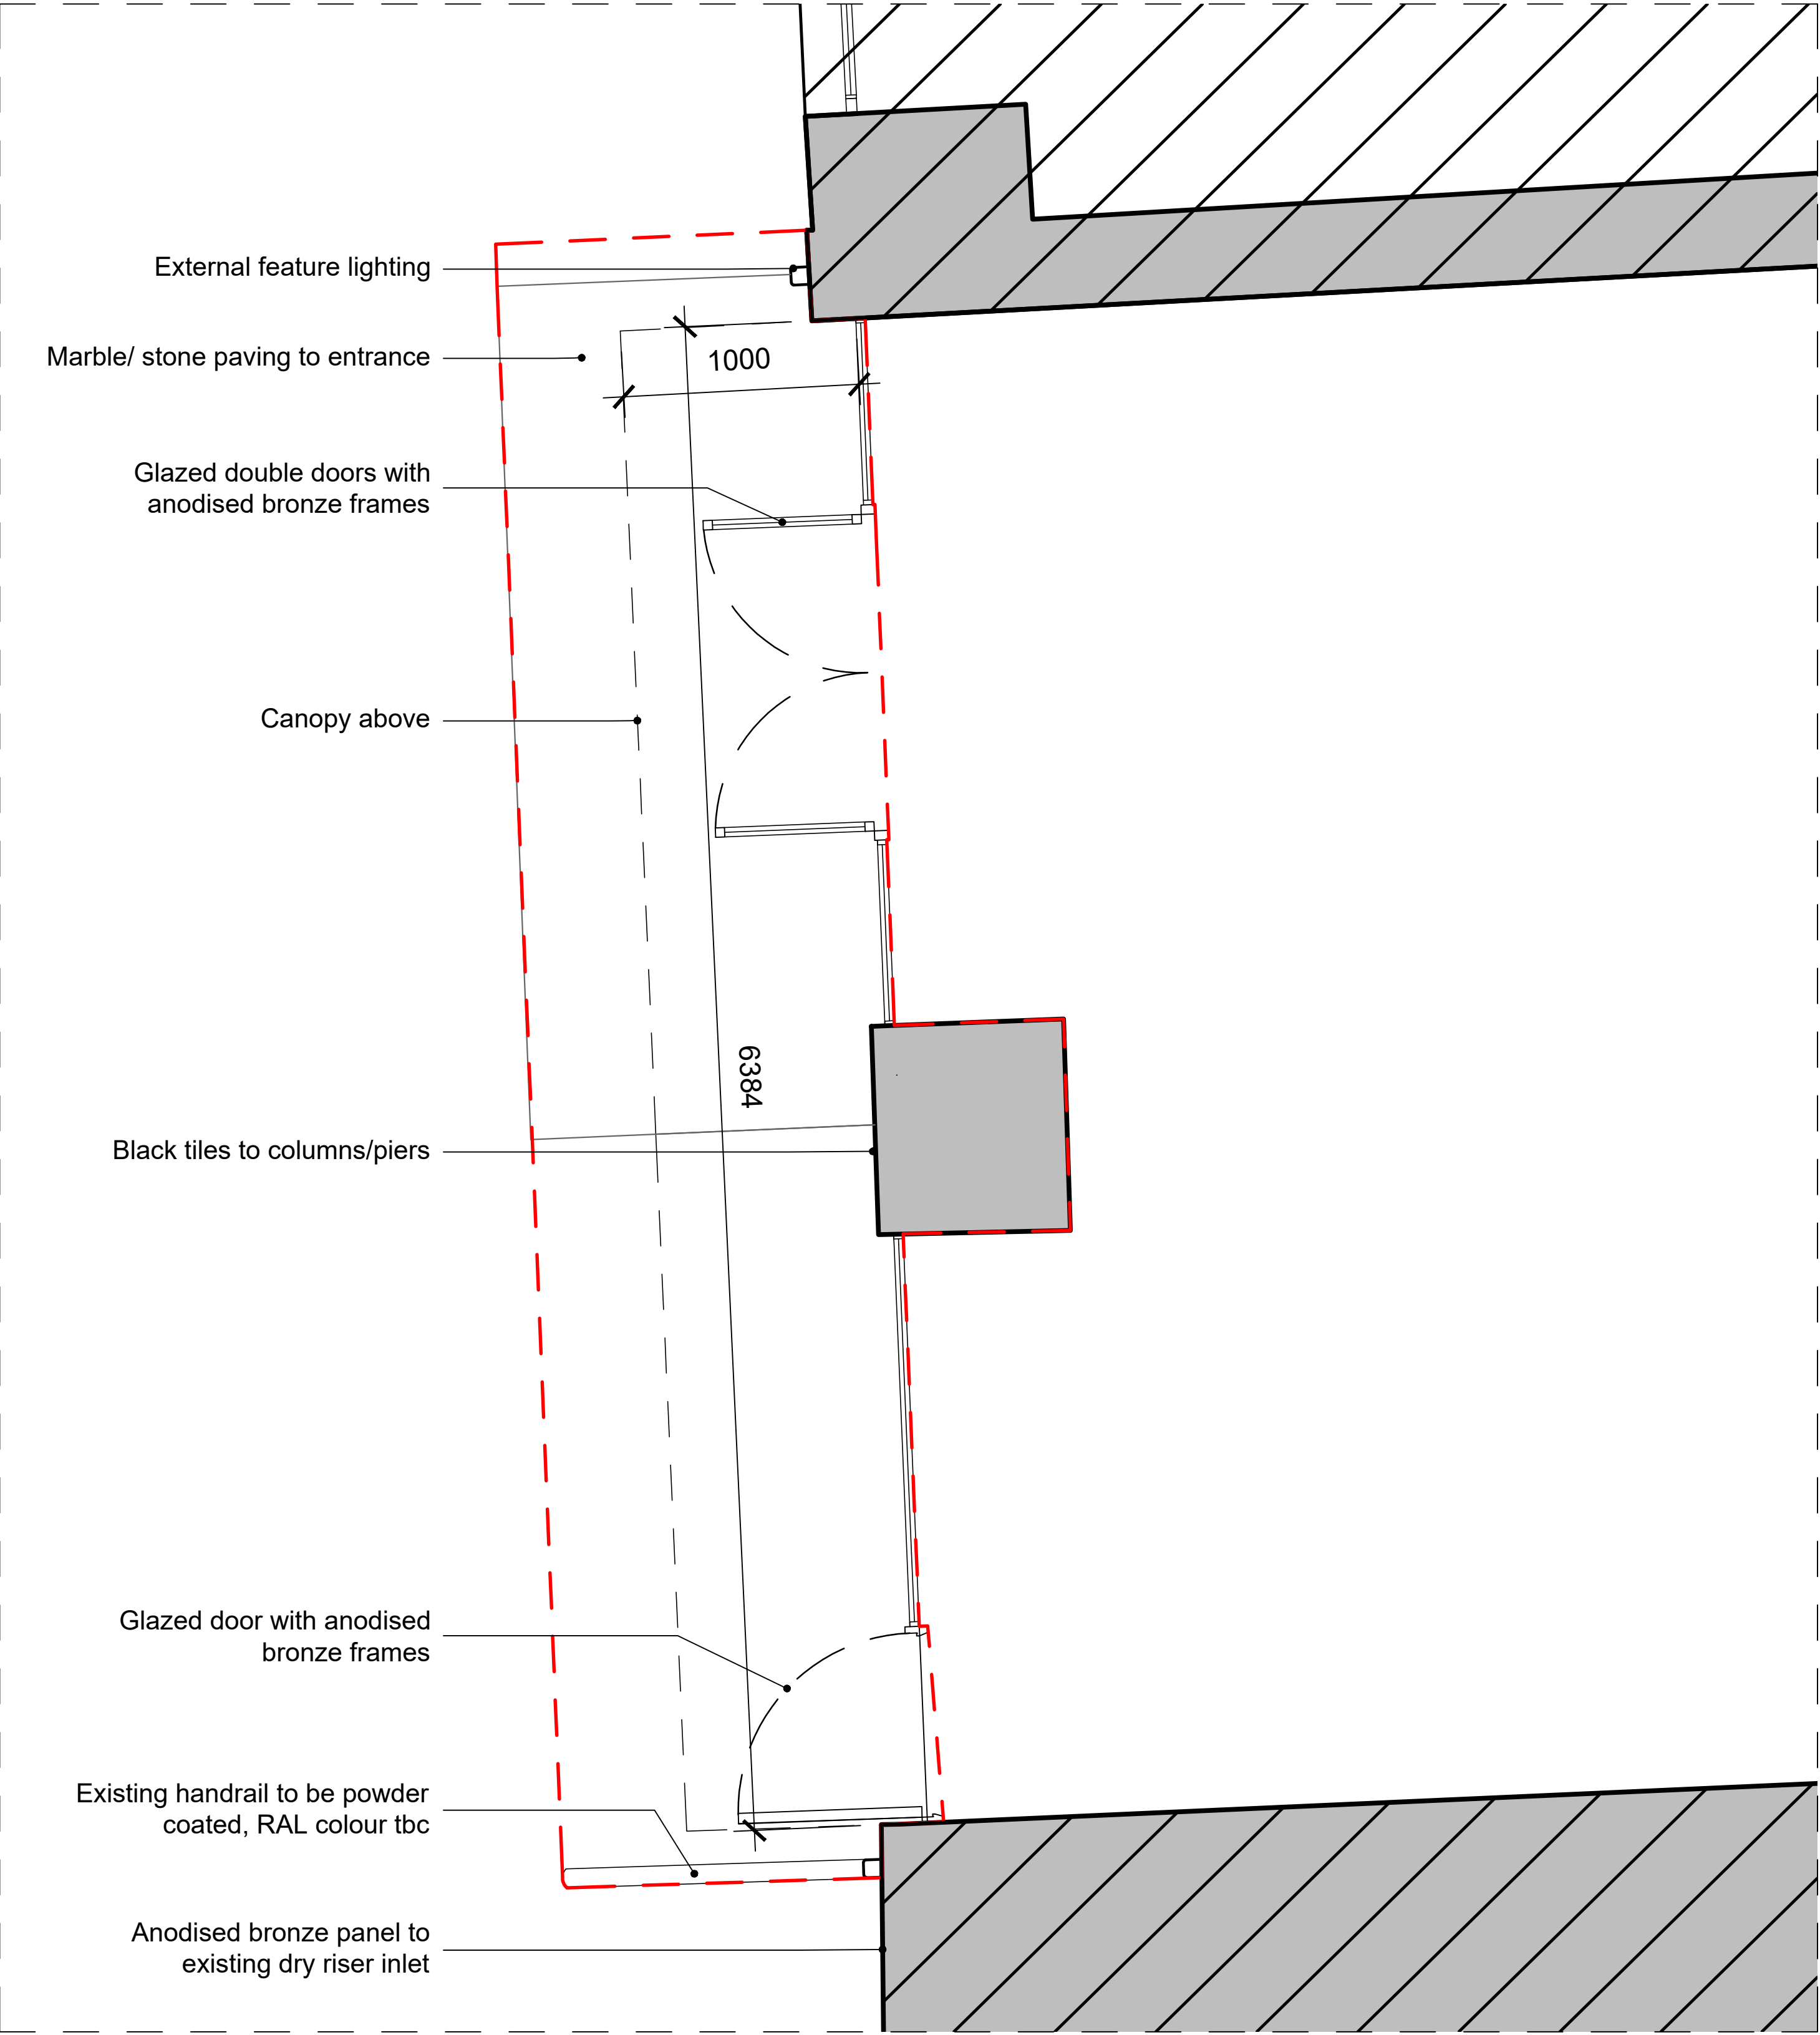

<div>KEY</div> <div><div></div>Not part of scope</div> <div><div></div>Torrington Place entrance boundary</div>	REV	DATE	DESCRIPTION	<div></div>	CLIENT: GENERAL PROJECTS		NOTE	LOCATION	THE HEAL'S BUILDING 196 TOTTENHAM COURT ROAD LONDON W1T 7LQ	WHITE RED ARCHITECTS 45 Charlotte Road London EC2A 3PD TEL: 020 7859 4521 whitered.co.uk			
	01	17/08/2023	PLANNING ISSUE		PROJECT MANAGER & QS: QUARTZ PROJECT SERVICES		1. Do not scale form this drawing. 2. All dimensions to be checked on site by the contractor and such dimensions to be their responsibility. 3. Report all drawings errors, omissions, and discrepancies to the architect. 4. This document may be issued in an uncontrolled CAD format to enable others to use it as background information to make alterations and/or additions. In that instance the file will be accompanied by a PDF version. It is for those making such alterations and additions to ensure that they make use of current background information. WRA Ltd Accepts no liability for any such alterations or additions to the background information or arising out of changes to background information which occur prior to alterations or additions being made.			PROJECT NAME:			
					M.E.P. ENGINEER: WATERMANS		THE HEAL'S BUILDING - TORRINGTON PLACE ELEVATION						
					STRUCTURAL ENGINEER: WEBB YATES		DRAWING TITLE:						
					FIRE ENGINEER: DESIGN FIRE CONSULTANTS		PROPOSED - GROUND FLOOR DETAIL PLAN						
					PLANNING CONSULTANT: TURLEY		DRAWN			CHECKED	SCALE @A1	STATUS	
CDM CONSULTANT: BRAIN BULFIN ASSOCIATES					EP		SE			1:20	PLANNING		
APPROVED INSPECTOR: SOCOTEC		PROJECT NO.			ZONE	TYPE	SHEET NO.			REVISION			
		5456			-	-	PL_00_400			01			

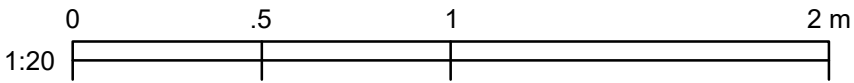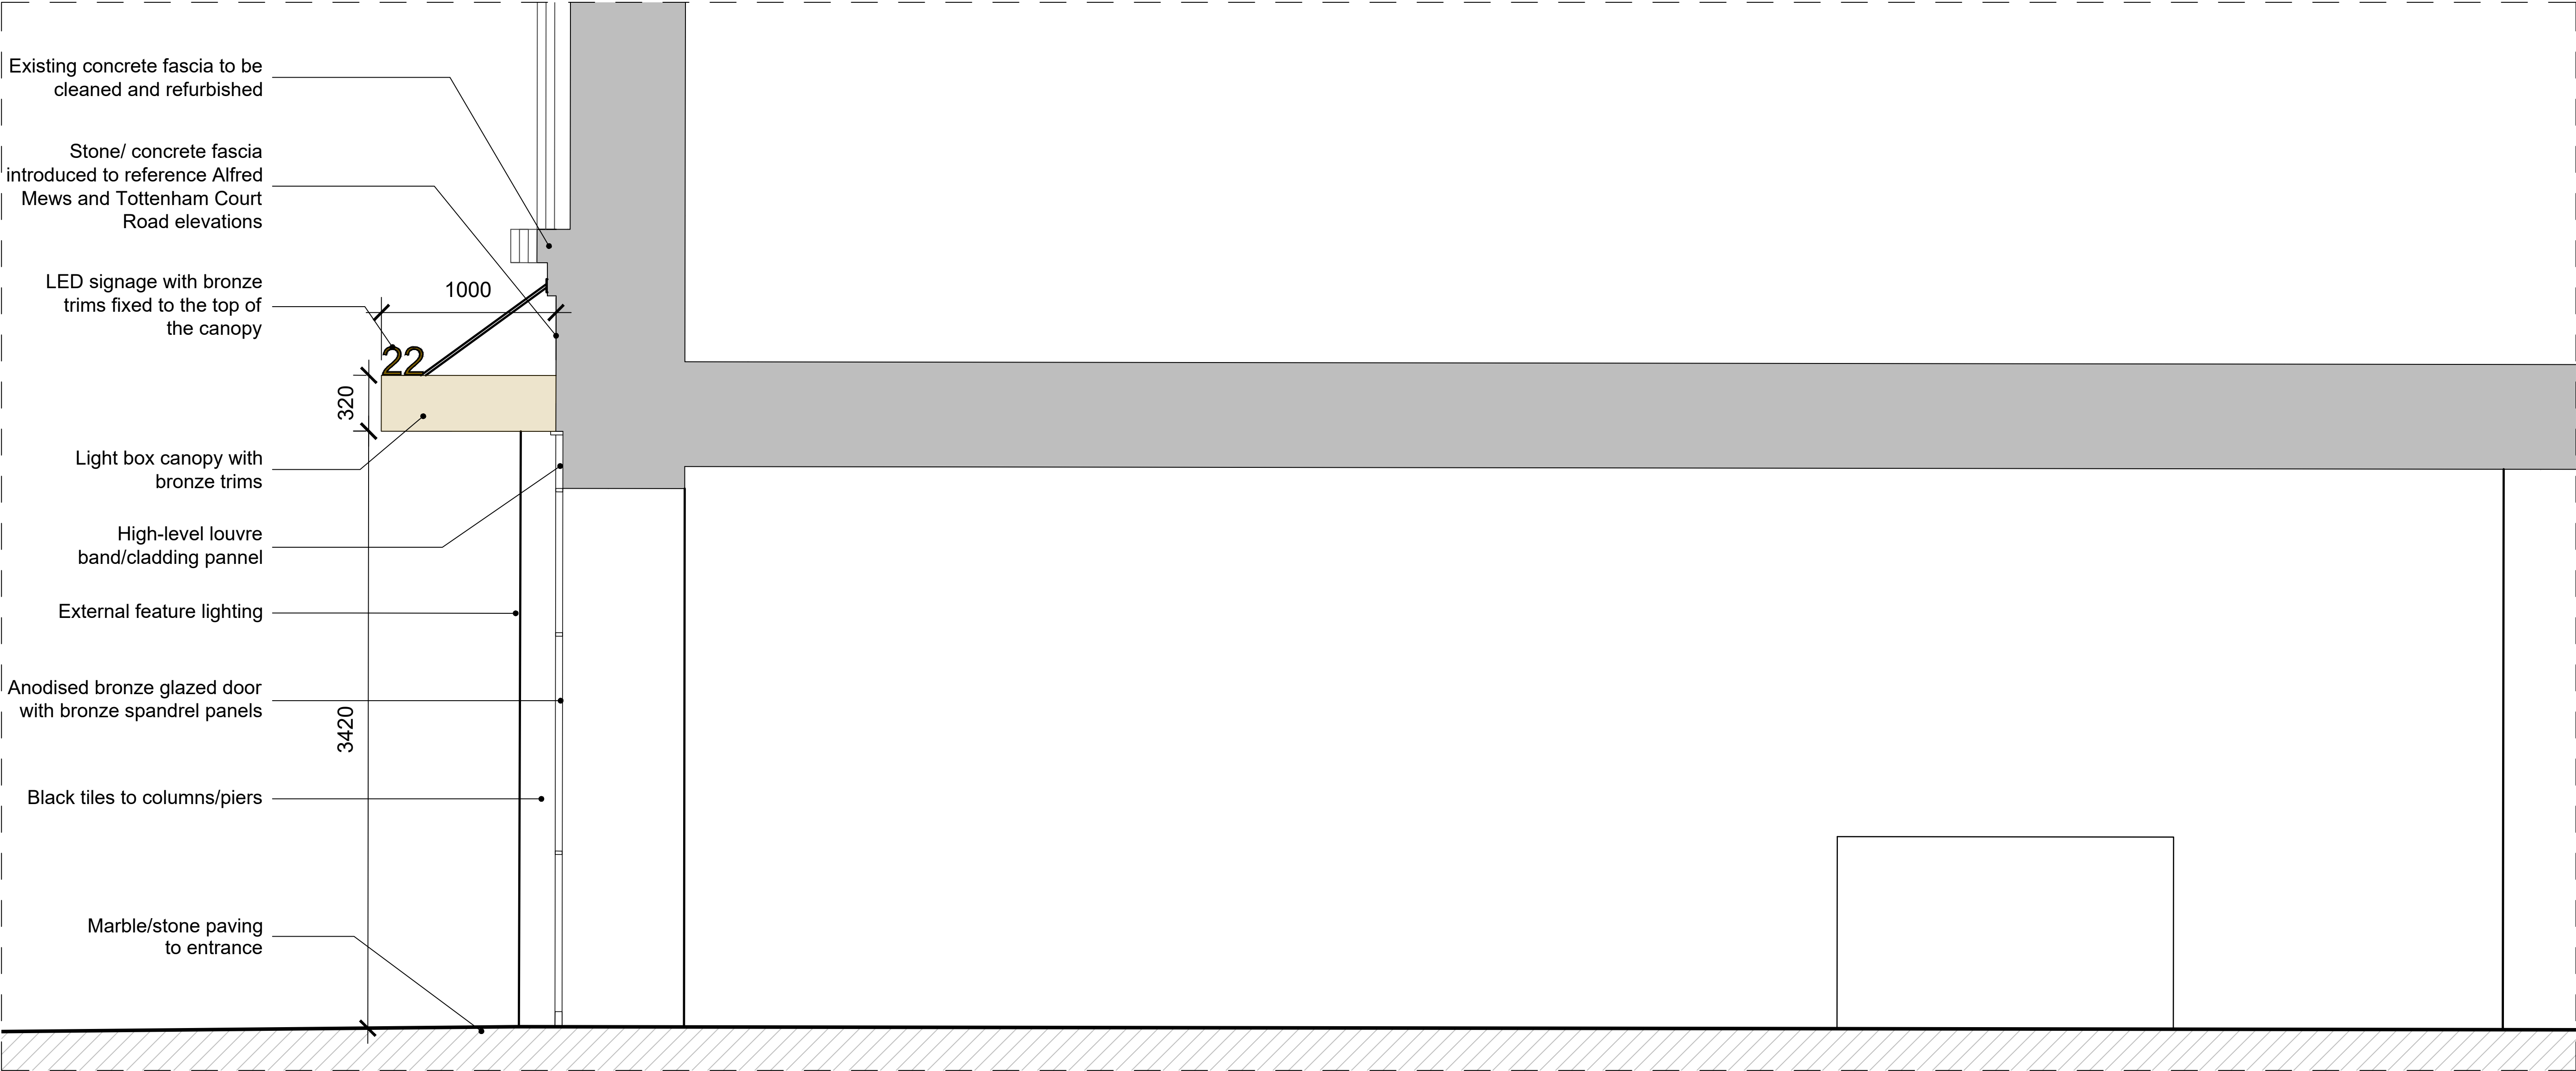

KEY	REV	DATE	DESCRIPTION			CLIENT: GENERAL PROJECTS	NOTE	LOCATION  THE HEAL'S BUILDING 196 TOTTENHAM COURT ROAD LONDON W1T 7LQ	WHITE RED ARCHITECTS  45 Charlotte Road London EC2A 3PD TEL: 020 7859 4521 whitered.co.uk		
	01	17/08/2023	PLANNING ISSUE			PROJECT MANAGER & QS: QUARTZ PROJECT SERVICES	1. Do not scale from this drawing. 2. All dimensions to be checked on site by the contractor and such dimensions to be their responsibility. 3. Report all drawings errors, omissions, and discrepancies to the architect. 4. This document may be issued in an uncontrolled CAD format to enable others to use it as background information to make alterations and/or additions. In that instance the file will be accompanied by a PDF version. It is for those making such alterations and additions to ensure that they make use of current background information. WRA Ltd Accepts no liability for any such alterations or additions to the background information or arising out of changes to background information which occur prior to alterations or additions being made.				
						M.E.P. ENGINEER: WATERMANS					
						STRUCTURAL ENGINEER: WEBB YATES					
						FIRE ENGINEER: DESIGN FIRE CONSULTANTS					
						PLANNING CONSULTANT: TURLEY					
						CDM CONSULTANT: BRAIN BULFIN ASSOCIATES					
						APPROVED INSPECTOR: SOCOTEC					
							PROJECT NAME: THE HEAL'S BUILDING - TORRINGTON PLACE ELEVATION				
							DRAWING TITLE: PROPOSED - TORRINGTON PLACE ENTRANCE SECTION				
						DRAWN	CHECKED	SCALE @A1	STATUS		
						EP	SE	1:20	PLANNING		
						PROJECT NO.	ZONE	TYPE	SHEET NO.	REVISION	
						5456	-	-	PL_00_300	01	
NOT FOR CONSTRUCTION											

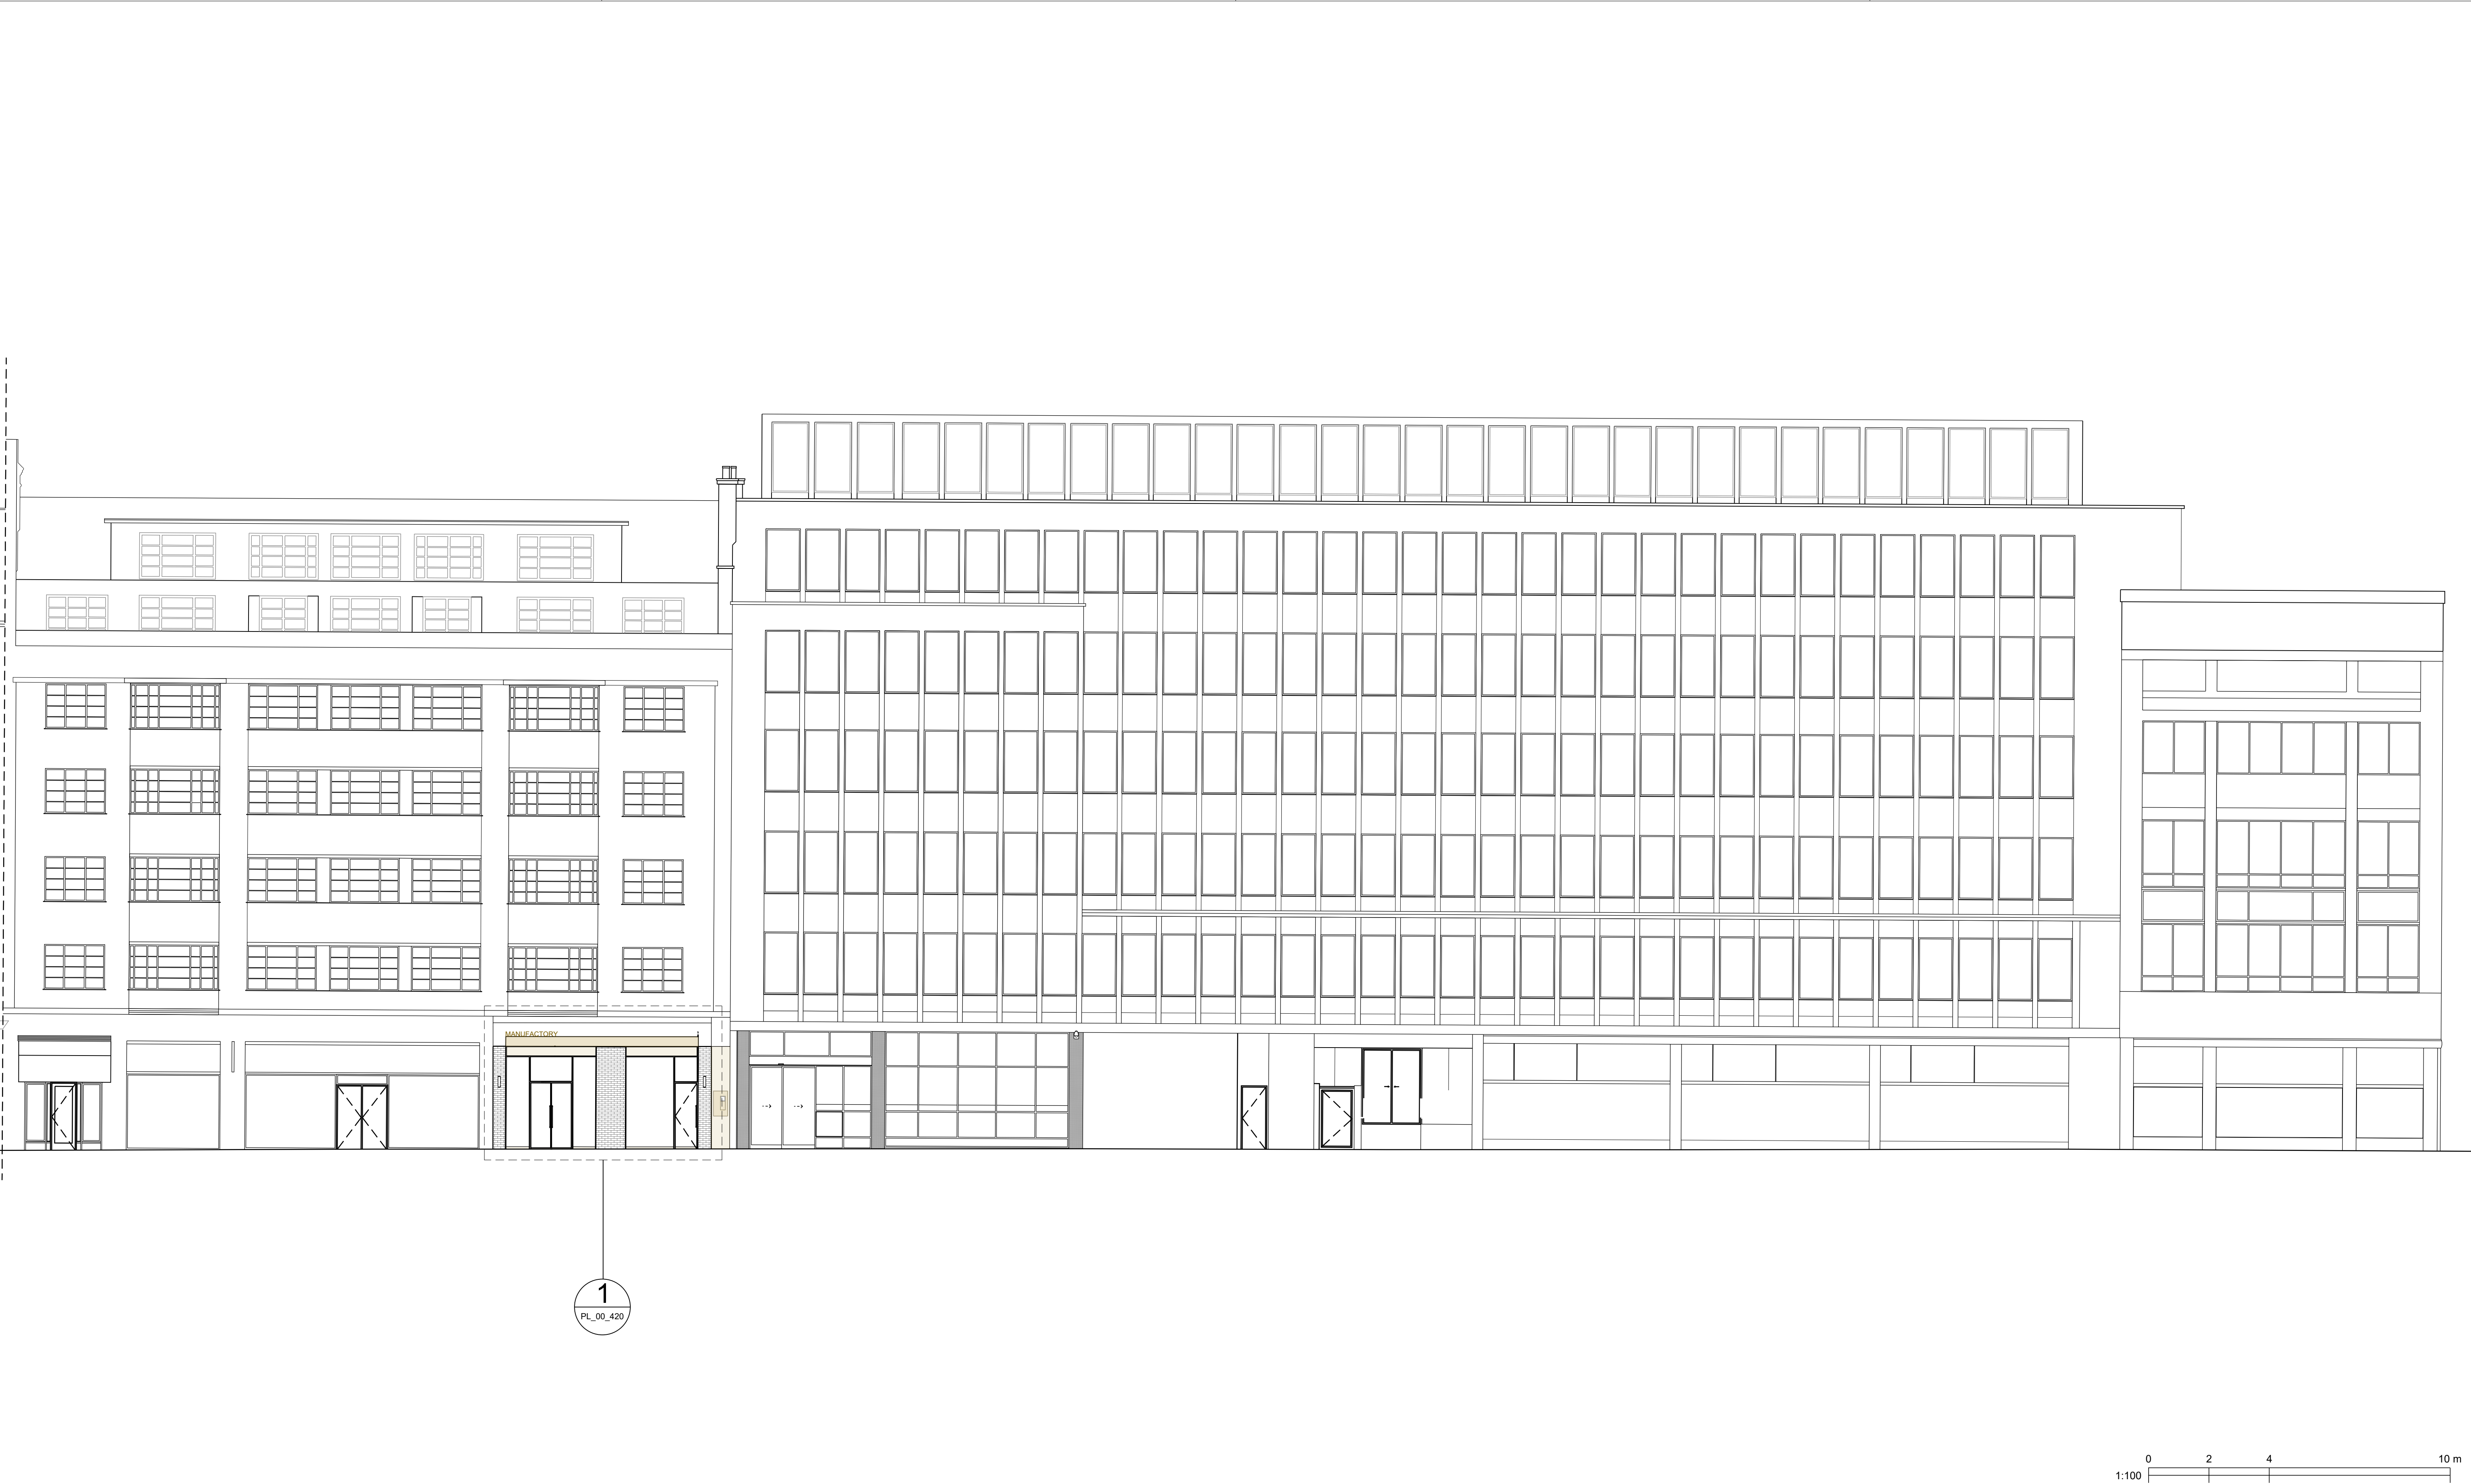

KEY	REV	DATE	DESCRIPTION			CLIENT: GENERAL PROJECTS	NOTE	LOCATION	THE HEAL'S BUILDING 196 TOTTENHAM COURT ROAD LONDON W1T 7LQ	WHITE RED ARCHITECTS 45 Charlotte Road London EC2A 3PD TEL: 020 7859 4521 whitered.co.uk
	01	17/08/2023	PLANNING ISSUE			PROJECT MANAGER & QS: QUARTZ PROJECT SERVICES	1. Do not scale from this drawing. 2. All dimensions to be checked on site by the contractor and such dimensions to be their responsibility. 3. Report all drawings errors, omissions, and discrepancies to the architect. 4. This document may be issued in an uncontrolled CAD format to enable others to use it as background information to make alterations and/or additions. In that instance the file will be accompanied by a PDF version. It is for those making such alterations and additions to ensure that they make use of current background information. WRA Ltd Accepts no liability for any such alterations or additions to the background information or arising out of changes to background information which occur prior to alterations or additions being made.			
						M.E.P. ENGINEER: WATERMANS				
						STRUCTURAL ENGINEER: WEBB YATES				
						FIRE ENGINEER: DESIGN FIRE CONSULTANTS				
						PLANNING CONSULTANT: TURLEY				
						CDM CONSULTANT: BRAIN BULFIN ASSOCIATES				
						APPROVED INSPECTOR: SOCOTEC				
						NOT FOR CONSTRUCTION				