

NOTES:

- 1. Do not scale from this drawing.
- 2. All dimensions must be checked and any discrepancies checked with architect prior to manufacture, fabrication and/or installation.
- 3. All works to be carried out in accordance with British Standards, EU Regulations, Codes of Practice and all statutory obligations.



24 Godwin Road, London E7 0LE
 T: 07814734654 E: info@fleckarchitecture.com

CLIENT: _____

A Esterkin and E Lee

PROJECT: _____

Frogna
 Refurbishment and extension

STATUS: _____

PLANNING

DRAWING: _____

Existing
 Front (east) elevation

DRAWN BY: _____ DATE: _____

C	F	0	5	1	0	2	3
---	---	---	---	---	---	---	---

SCALE: _____


1	:	5	0	@	A	3
---	---	---	---	---	---	---

DRAWING NUMBER: _____ REV _____

1	1	6	7	P	1	1	0
---	---	---	---	---	---	---	---


Fleck Architecture Ltd trading as FLECK
 Registered Address: 24 Godwin Road, London E7 0LE
 Company no. 9253771 Registered in England and Wales

Datum: 73.00m.

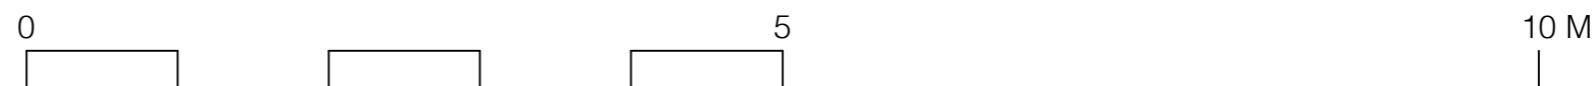

NOTES:

1. Do not scale from this drawing.
2. All dimensions must be checked and any discrepancies checked with architect prior to manufacture, fabrication and/or installation.
3. All works to be carried out in accordance with British Standards, EU Regulations, Codes of Practice and all statutory obligations.

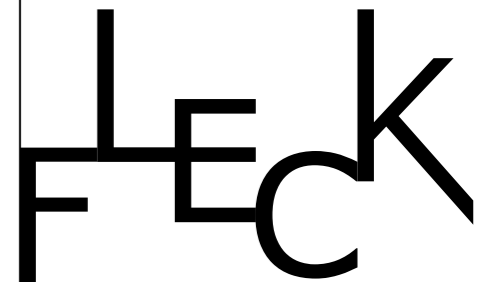

24 Godwin Road, London E7 0LE
 T: 07814734654 E: info@fleckarchitecture.com

CLIENT:
 A Esterkin and E Lee

PROJECT:
 Frognal
 Refurbishment and extension

STATUS:
PLANNING

DRAWING:
 Existing
 Front elevation from street (Frognal)

DRAWN BY: DATE:

C	F
---	---

0	5	1	0	2	3
---	---	---	---	---	---


SCALE:

1	:	1	0	0	@	A	3
---	---	---	---	---	---	---	---

DRAWING NUMBER: REV

1	1	6	7	P	1	1	1
---	---	---	---	---	---	---	---

Fleck Architecture Ltd trading as FLECK
 Registered Address: 24 Godwin Road, London E7 0LE
 Company no. 9253771 Registered in England and Wales

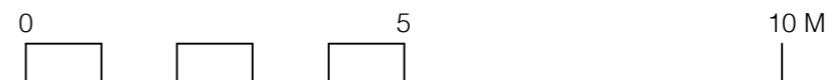


NOTES:

1. Do not scale from this drawing.
2. All dimensions must be checked and any discrepancies checked with architect prior to manufacture, fabrication and/or installation.
3. All works to be carried out in accordance with British Standards, EU Regulations, Codes of Practice and all statutory obligations.



Datum: 73.00m.

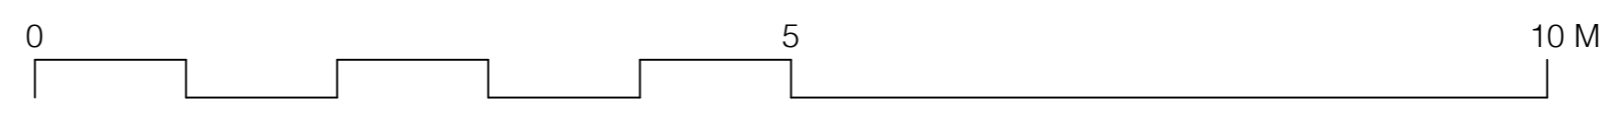

FLECK

24 Godwin Road, London E7 0LE
T: 07814734654 E: info@fleckarchitecture.com

CLIENT:
A Esterkin and E Lee

PROJECT:
Frogna
Refurbishment and extension

STATUS:
PLANNING

DRAWING:
Existing
Side(north) elevation

DRAWN BY: DATE:
C F 0 5 1 0 2 3

SCALE:
1 : 5 0 @ A 3

DRAWING NUMBER: REV
1 1 6 7 P 1 1 2

NOTES:

- 1. Do not scale from this drawing.
- 2. All dimensions must be checked and any discrepancies checked with architect prior to manufacture, fabrication and/or installation.
- 3. All works to be carried out in accordance with British Standards, EU Regulations, Codes of Practice and all statutory obligations.



24 Godwin Road, London E7 0LE
 T: 07814734654 E: info@fleckarchitecture.com

CLIENT:
 A Esterkin and E Lee

PROJECT:
 Frogna
 Refurbishment and extension

STATUS:
 PLANNING

DRAWING:
 Existing
 side elevation from Arkwright Road

DRAWN BY: DATE:

C	F
---	---

0	5	1	0	2	3
---	---	---	---	---	---


SCALE:

		1	:	1	0	0	@	A	3
--	--	---	---	---	---	---	---	---	---

DRAWING NUMBER: REV


1	1	6	7	P	1	1	3	
---	---	---	---	---	---	---	---	--

Fleck Architecture Ltd trading as FLECK
 Registered Address: 24 Godwin Road, London E7 0LE
 Company no. 9253771 Registered in England and Wales

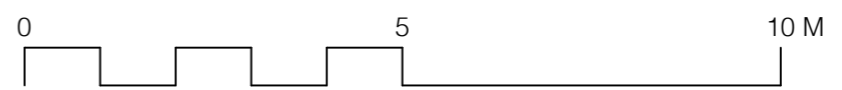



NOTES:
 1. Do not scale from this drawing.
 2. All dimensions must be checked and any discrepancies checked with architect prior to manufacture, fabrication and/or installation.
 3. All works to be carried out in accordance with British Standards, EU Regulations, Codes of Practice and all statutory obligations.

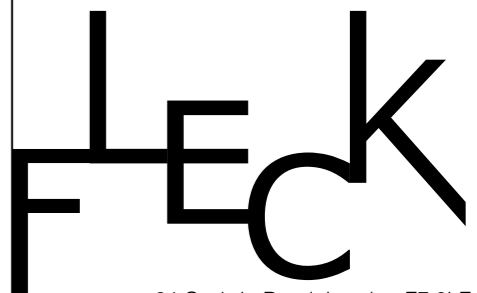

24 Godwin Road, London E7 0LE
 T: 07814734654 E: info@fleckarchitecture.com

CLIENT:
 A Esterkin and E Lee

PROJECT:
 Frogna
 Refurbishment and extension

STATUS:
 PLANNING

DRAWING:
 Existing
 Rear(south) elevation


DRAWN BY: DATE:
 C F 0 5 1 0 2 3

SCALE:
 1 : 5 0 @ A 3

DRAWING NUMBER: REV
 1 1 6 7 P 1 1 4

Fleck Architecture Ltd trading as FLECK
 Registered Address: 24 Godwin Road, London E7 0LE
 Company no. 9253771 Registered in England and Wales

Datum: 73.00m.

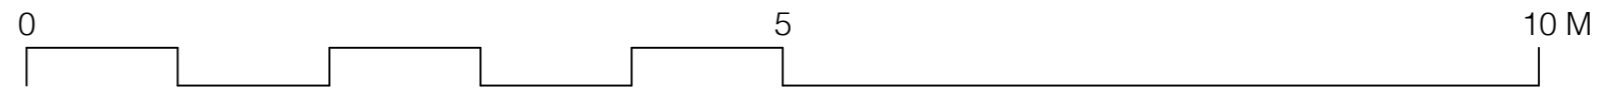

NOTES:

- 1. Do not scale from this drawing.
- 2. All dimensions must be checked and any discrepancies checked with architect prior to manufacture, fabrication and/or installation.
- 3. All works to be carried out in accordance with British Standards, EU Regulations, Codes of Practice and all statutory obligations.



FLECK

24 Godwin Road, London E7 0LE
 T: 07814734654 E: info@fleckarchitecture.com

CLIENT:
 A Esterkin and E Lee

PROJECT:
 Frogna
 Refurbishment and extension

STATUS:
PLANNING

DRAWING:
 Existing
 Side (west) elevation

DRAWN BY: DATE:

C	F
---	---


0	5	1	0	2	3
---	---	---	---	---	---



SCALE:

1	:	5	0	@	A	3
---	---	---	---	---	---	---

DRAWING NUMBER: REV


1	1	6	7	P	1	1	5
---	---	---	---	---	---	---	---

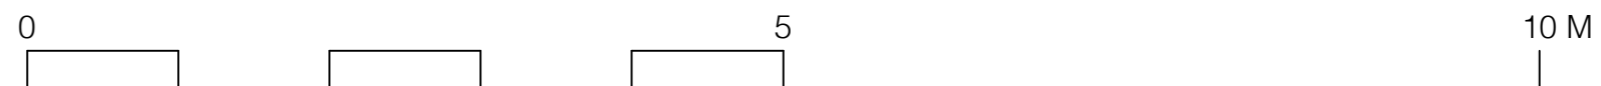

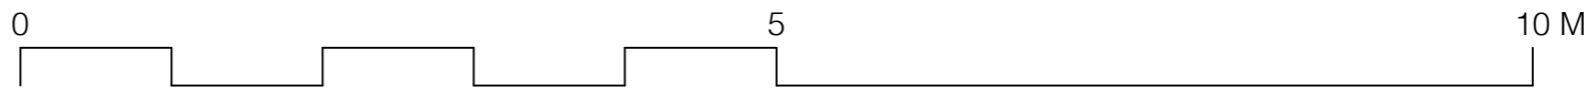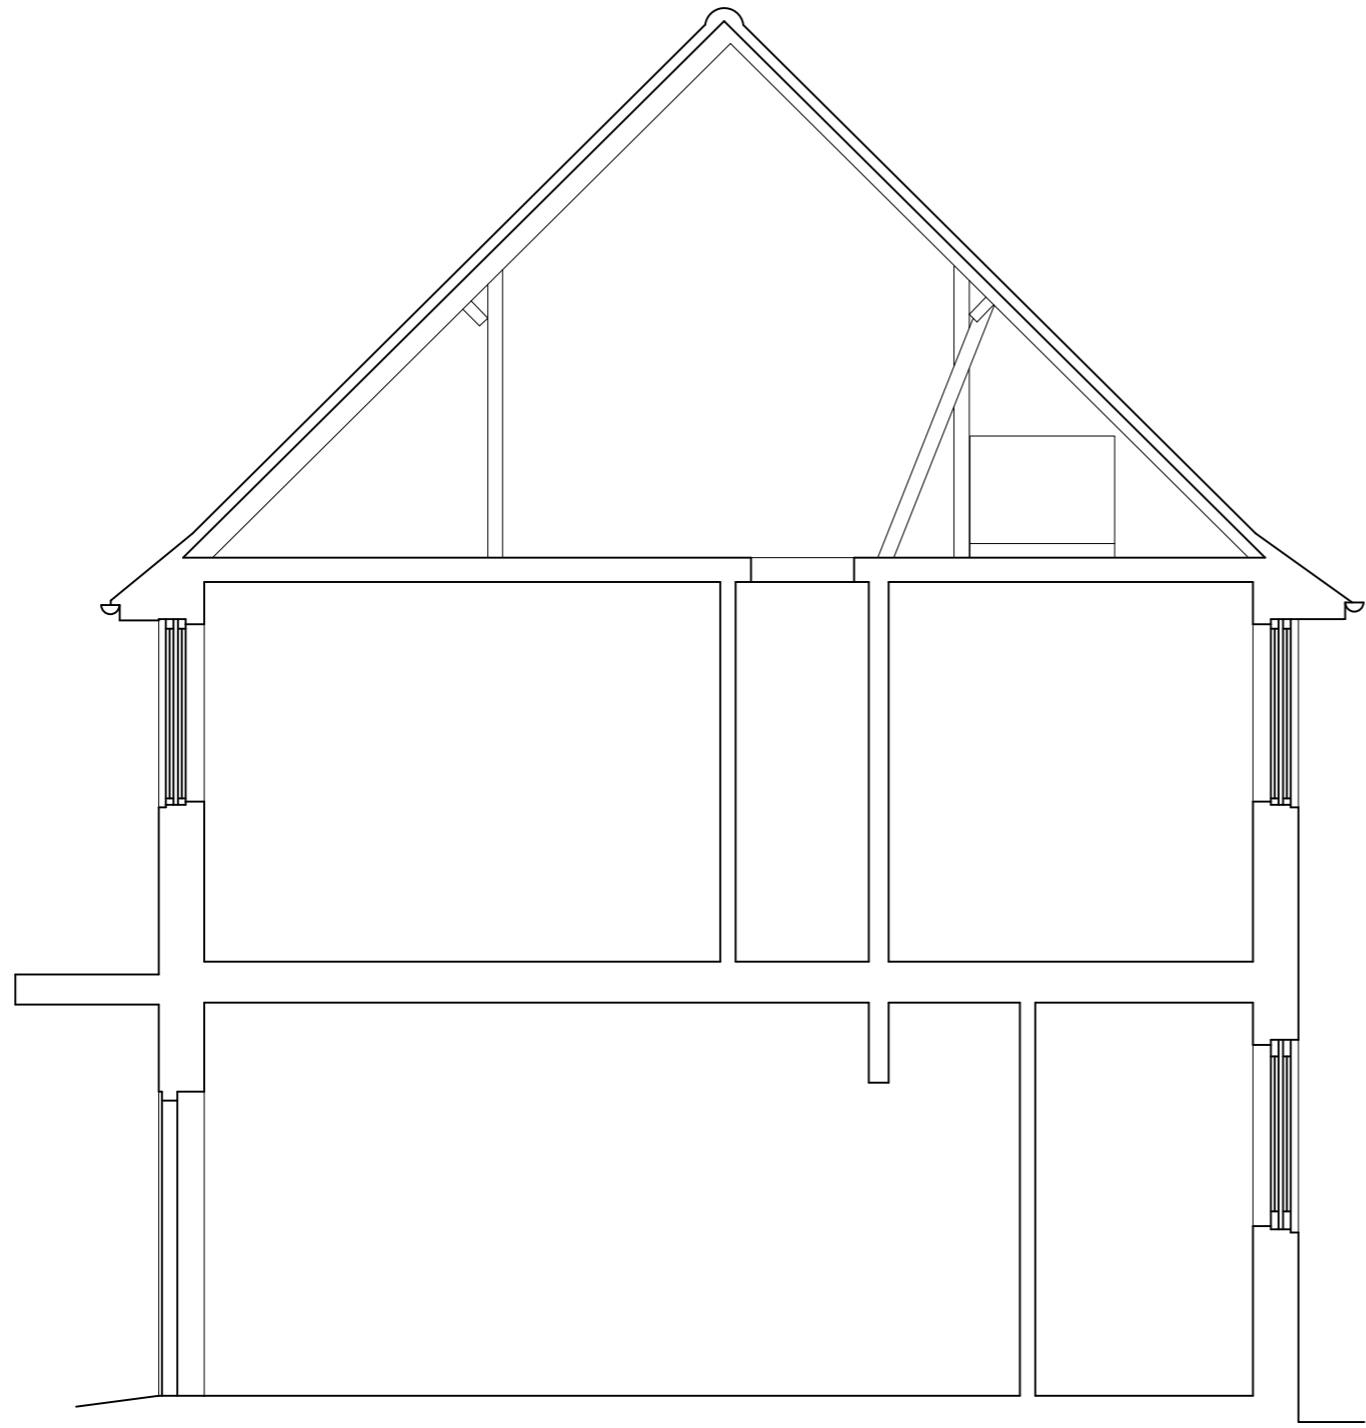

NOTES:

1. Do not scale from this drawing.
2. All dimensions must be checked and any discrepancies checked with architect prior to manufacture, fabrication and/or installation.
3. All works to be carried out in accordance with British Standards, EU Regulations, Codes of Practice and all statutory obligations.

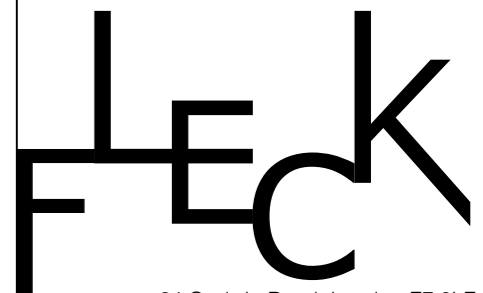

24 Godwin Road, London E7 0LE
 T: 07814734654 E: info@fleckarchitecture.com

CLIENT:
 A Esterkin and E Lee

PROJECT:
 Frogna
 Refurbishment and extension

STATUS:
 PLANNING

DRAWING:
 Existing
 Section a-a

DRAWN BY: DATE:
 C F 0 5 1 0 2 3

SCALE:
 1 : 5 0 @ A 3

DRAWING NUMBER: REV
 1 1 6 7 P 1 1 6

Fleck Architecture Ltd trading as FLECK
 Registered Address: 24 Godwin Road, London E7 0LE
 Company no. 9253771 Registered in England and Wales