



Revisions:		
P1	Draft issue	12.08.2022
P2	Clients comments included	17.08.2022
P3	Clients comments included	18.08.2022
P4	Clients comments included	24.10.2022
P5	Clients comments included	25.10.2022
P6	Clients comments included	24.07.2023
P7	Clients comments included	25.07.2023
P8	Dims included	01.08.2023
P9	Basement APP	09.10.2023


HATCHED AREA DENOTES APPROVED DEVELOPMENT (REF:2021/4929/P). OUTSIDE SCOPE OF PLANNING APPLICATION

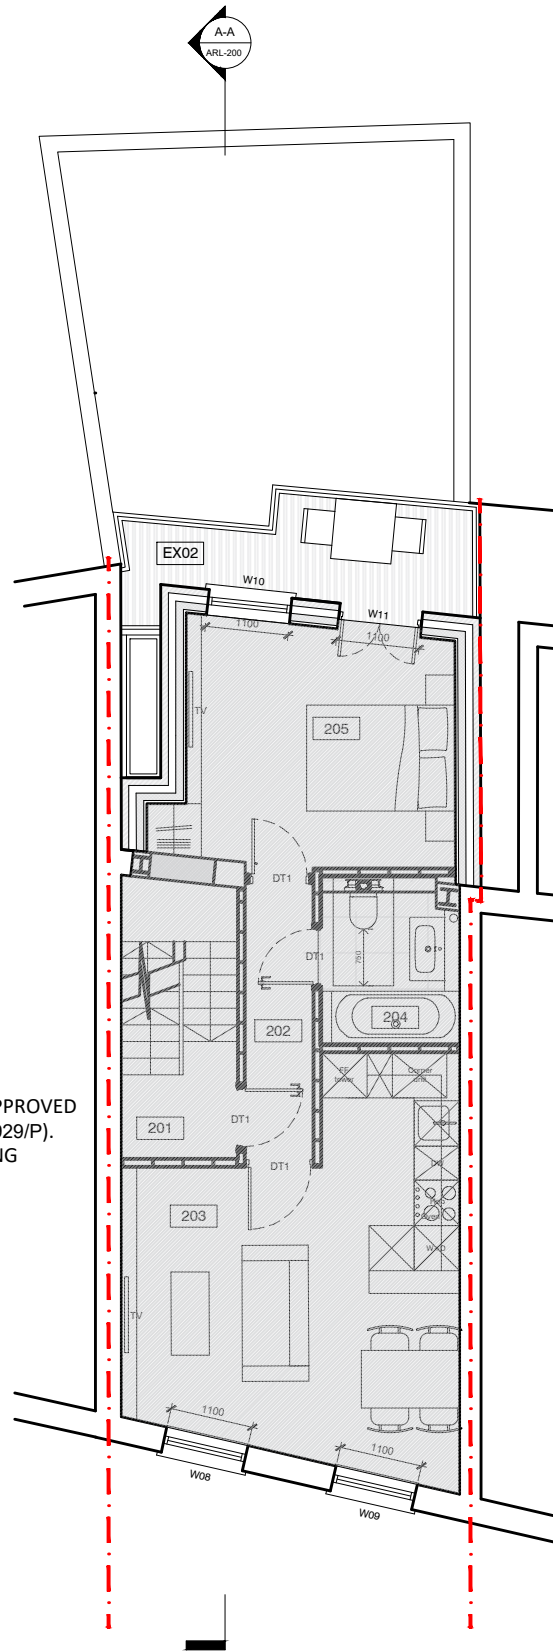


1 SECOND FLOOR PLAN
PR.AL.100B SCALE 1:100 @ A3

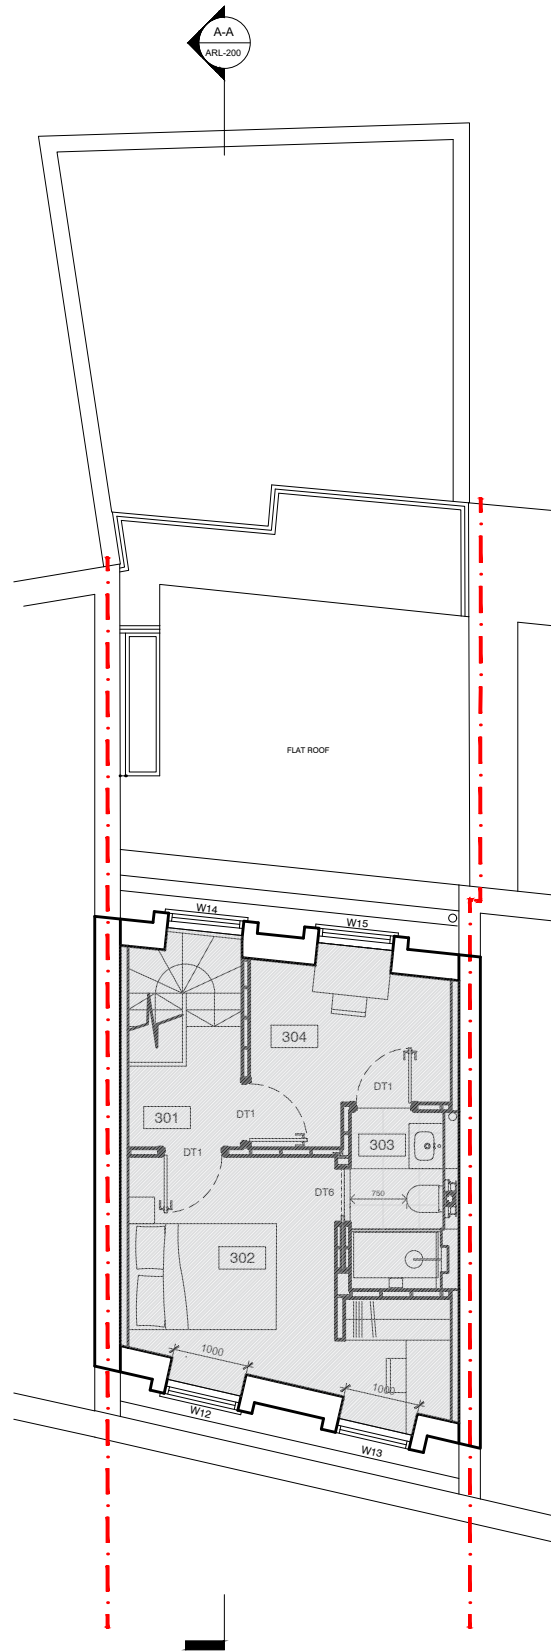

2 THIRD FLOOR PLAN
PR.AL.100B SCALE 1:100 @ A3

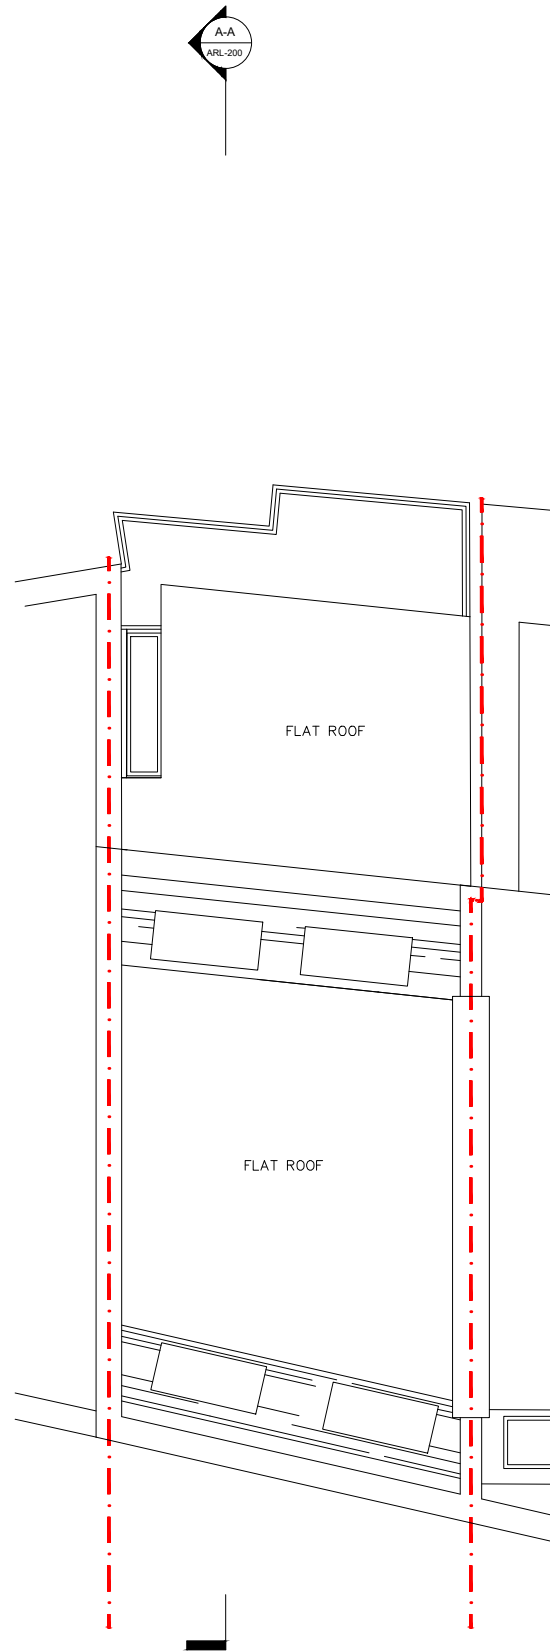

3 ROOF PLAN
PR.AL.100B SCALE 1:100 @ A3

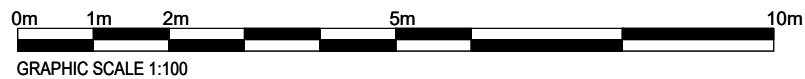

Notes:
Measured survey by others. All dimensions to be checked on site.
This drawing is copyright.

Studio Becoming

London WC1N 3EG
T: 07799262294 E: hello@studiobecoming.com

Project: 175 ARLINGTON ROAD

Client: OMAR KHAN

Drawing Title:
PROPOSED PLANS: SECOND FLOOR TO ROOF PLAN

Date of Origin: 12.08.22 Drawn By: RH Scale/s: 1:100 Size: A3

Drawing Number: ARL_SB_PR_AL_100B Rev: P9