



Only figured dimensions are to be used. All dimensions to be checked on site.

Please note: Refer to 'type' of drawing below; planning drawings should only be treated as such.



Notes

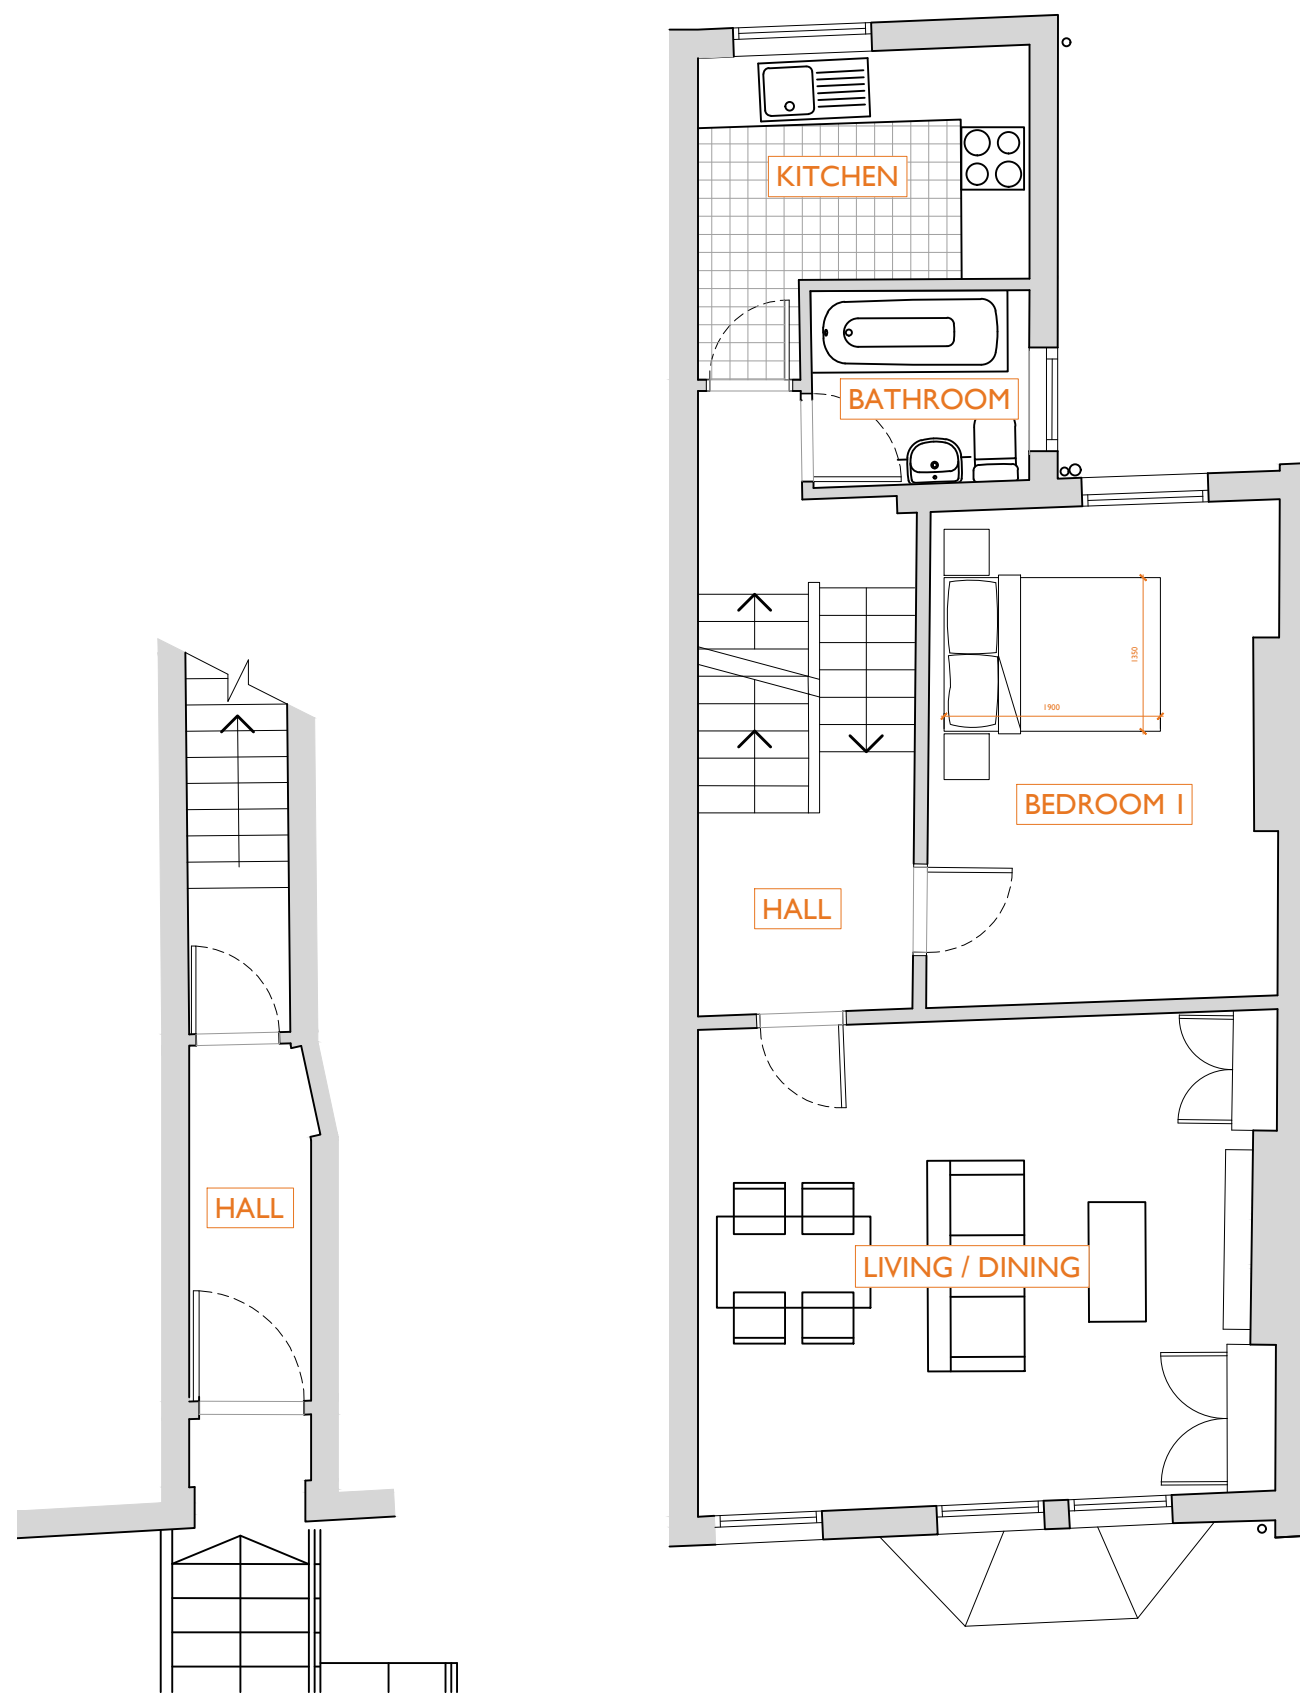


+00 Existing ground floor Lobby plan - scale 1:100 at A3

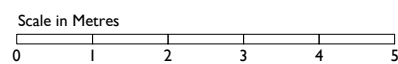

+01 Existing First floor plan - scale 1:100 at A3

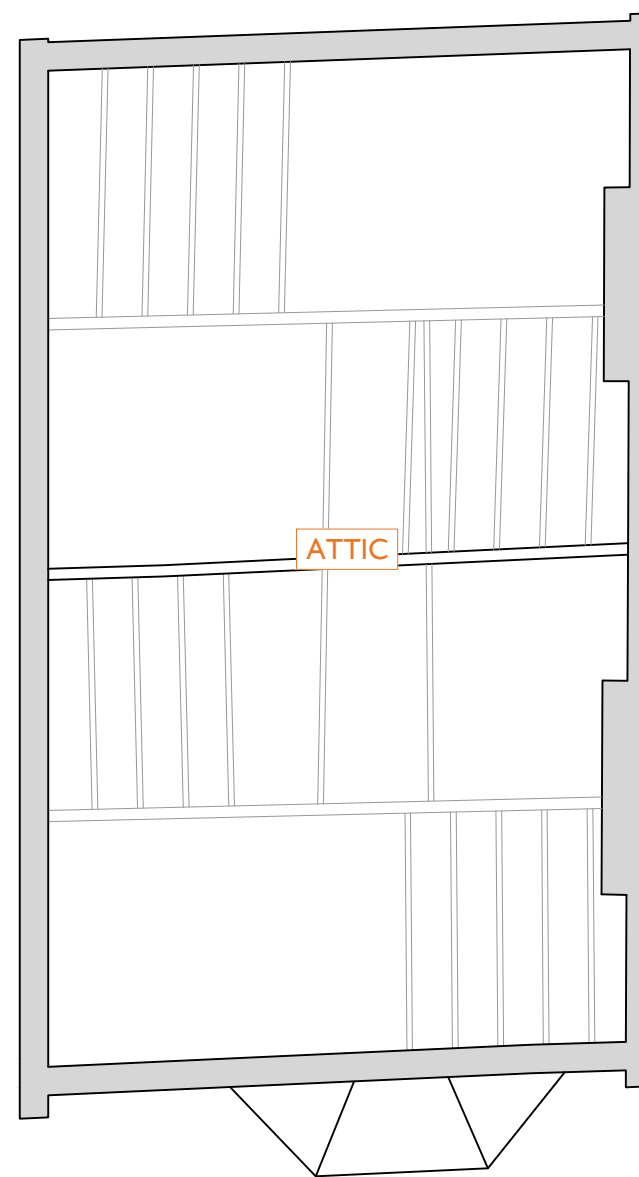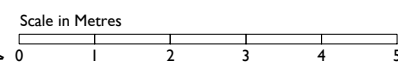


+02 Existing Attic / Second Floor plan - scale 1:100 at A3

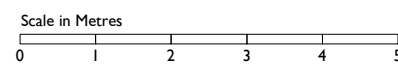


+LP Existing location plan - scale 1:2500 at A3

Scale in Metres

 

+BP Existing block plan - scale 1:1000 at A3

Scale in Metres

 

APPLICATION FOR DETAILED PLANNING PERMISSION



01273 446 890 WWW.LRA-RETINUE.CO.UK

JOB FLAT B 12 MEDLEY ROAD NW6 2HJ	CHECKED BH
CLIENT MR K. STROBL	DRAWN TV
CLIENT	DATE 10.23
DRAWING EXISTING GROUND, FIRST AND ATTIC FLOOR PLANS	SCALE 1:100/1000/2500 @ A3
	REVISION
	NUMBER 2188-EX-001

24 Windham Road, Brighton, East Sussex BN1 3AG, UK
LRA-Retinue registered in England and Wales 12353276

DO NOT SCALE FROM THIS DRAWING. THIS DRAWING IS COPYRIGHT ©