




EXISTING GROUND FLOOR PLAN

Notes:
 - NOT FOR CONSTRUCTION
 - SUBJECT TO STRUCTURAL ENGINEERS DESIGN
 - DO NOT SCALE
 - SUBJECT TO ALL STATUTORY CONSENTS
 - THIS DRAWING IS FOR PLANNING PURPOSES. ALL DIMENSIONS AND RELEVANT INFORMATION TO BE CHECKED ON SITE PRIOR TO CONSTRUCTION. ANY DISCREPANCY MUST BE NOTIFIED PRIOR TO THE COMMENCEMENT OF THE WORKS. THE DRAWING MAY ONLY BE USED FOR THE ADDRESS SHOWN AND MAY NOT BE COPIED WITHOUT PERMISSION. COPYRIGHT C.MEUCCI. ©

- KEY**
- HATCHED AREA SHOWS REDUCTIONS IN LEVEL / EXCAVATIONS
 - HATCH SHOWS EXISTING TO BE DEMOLISHED
 - HATCH SHOWS EXISTING RETAINED
 - HATCH SHOWS NEW CONSTRUCTION
 - BOUNDARY LINE

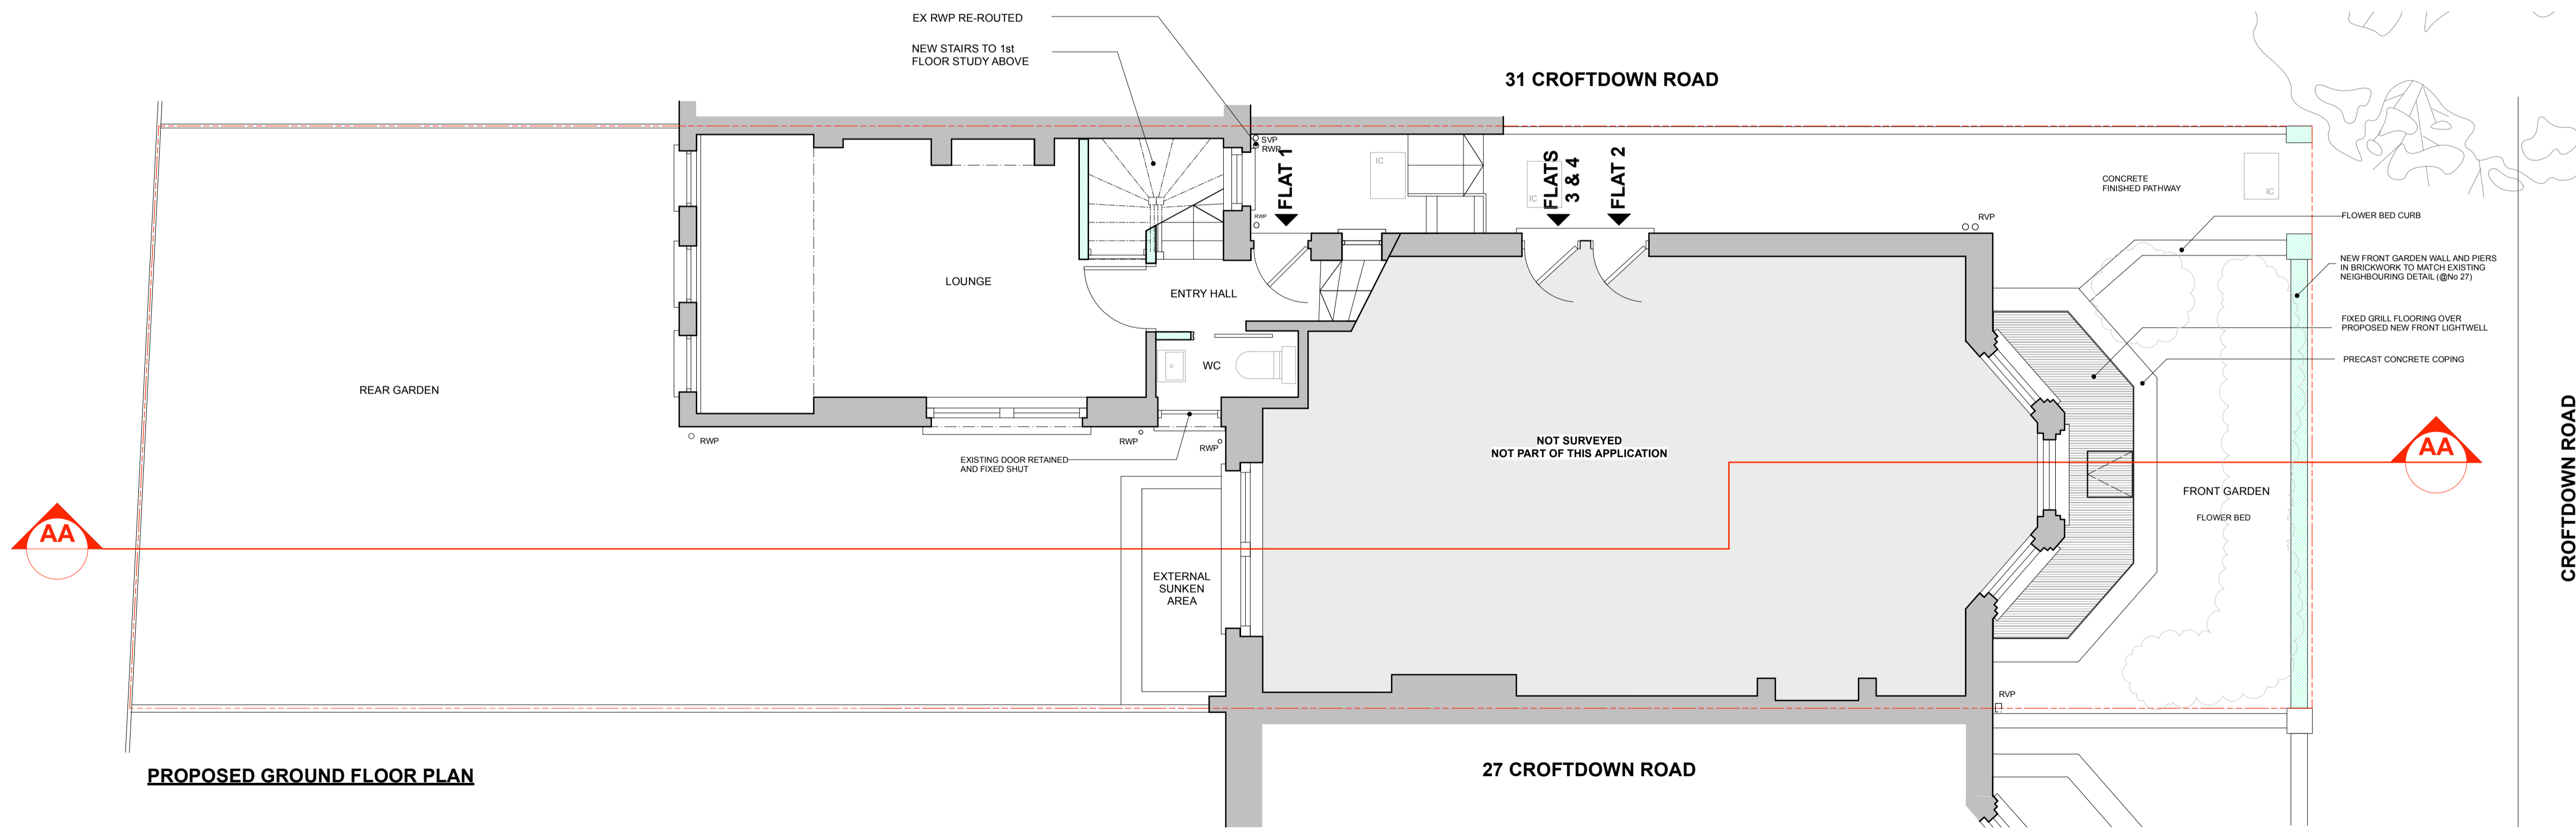

PROPOSED GROUND FLOOR PLAN

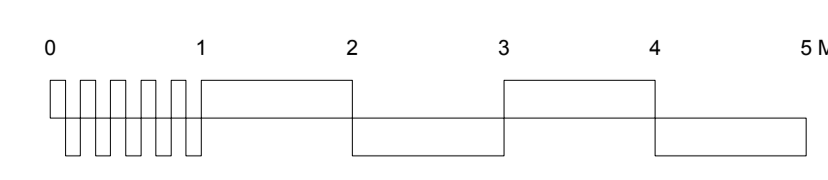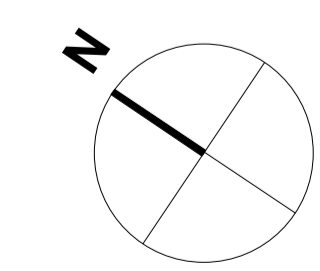

c meucci architecture <small>tel: 07506978021 email: cmeucciarch@gmail.com</small>	
Status	Planning
Client	Ms Mendez-Ashby
Project	Flat 1 29 Croftdown Road NW5 1EL
Title	EXISTING & PROPOSED GROUND FLOOR PLAN
Drawn	Date: 04/03/2022 Scale (at A1): 1:50
Drawing No	Rev No
100/PL202	A
Rev.	Date:
A.	10.10.2023. FRONT GARDEN NOTE AMENDED