


ALL DIMENSIONS ARE IN mm UNLESS NOTED OTHERWISE

N.G.R | E: 529173 | N: 184106

NOTES:

INTRUSIVE SURVEY REQUIRED TO CONFIRM SUITABILITY OF ROOF SLAB

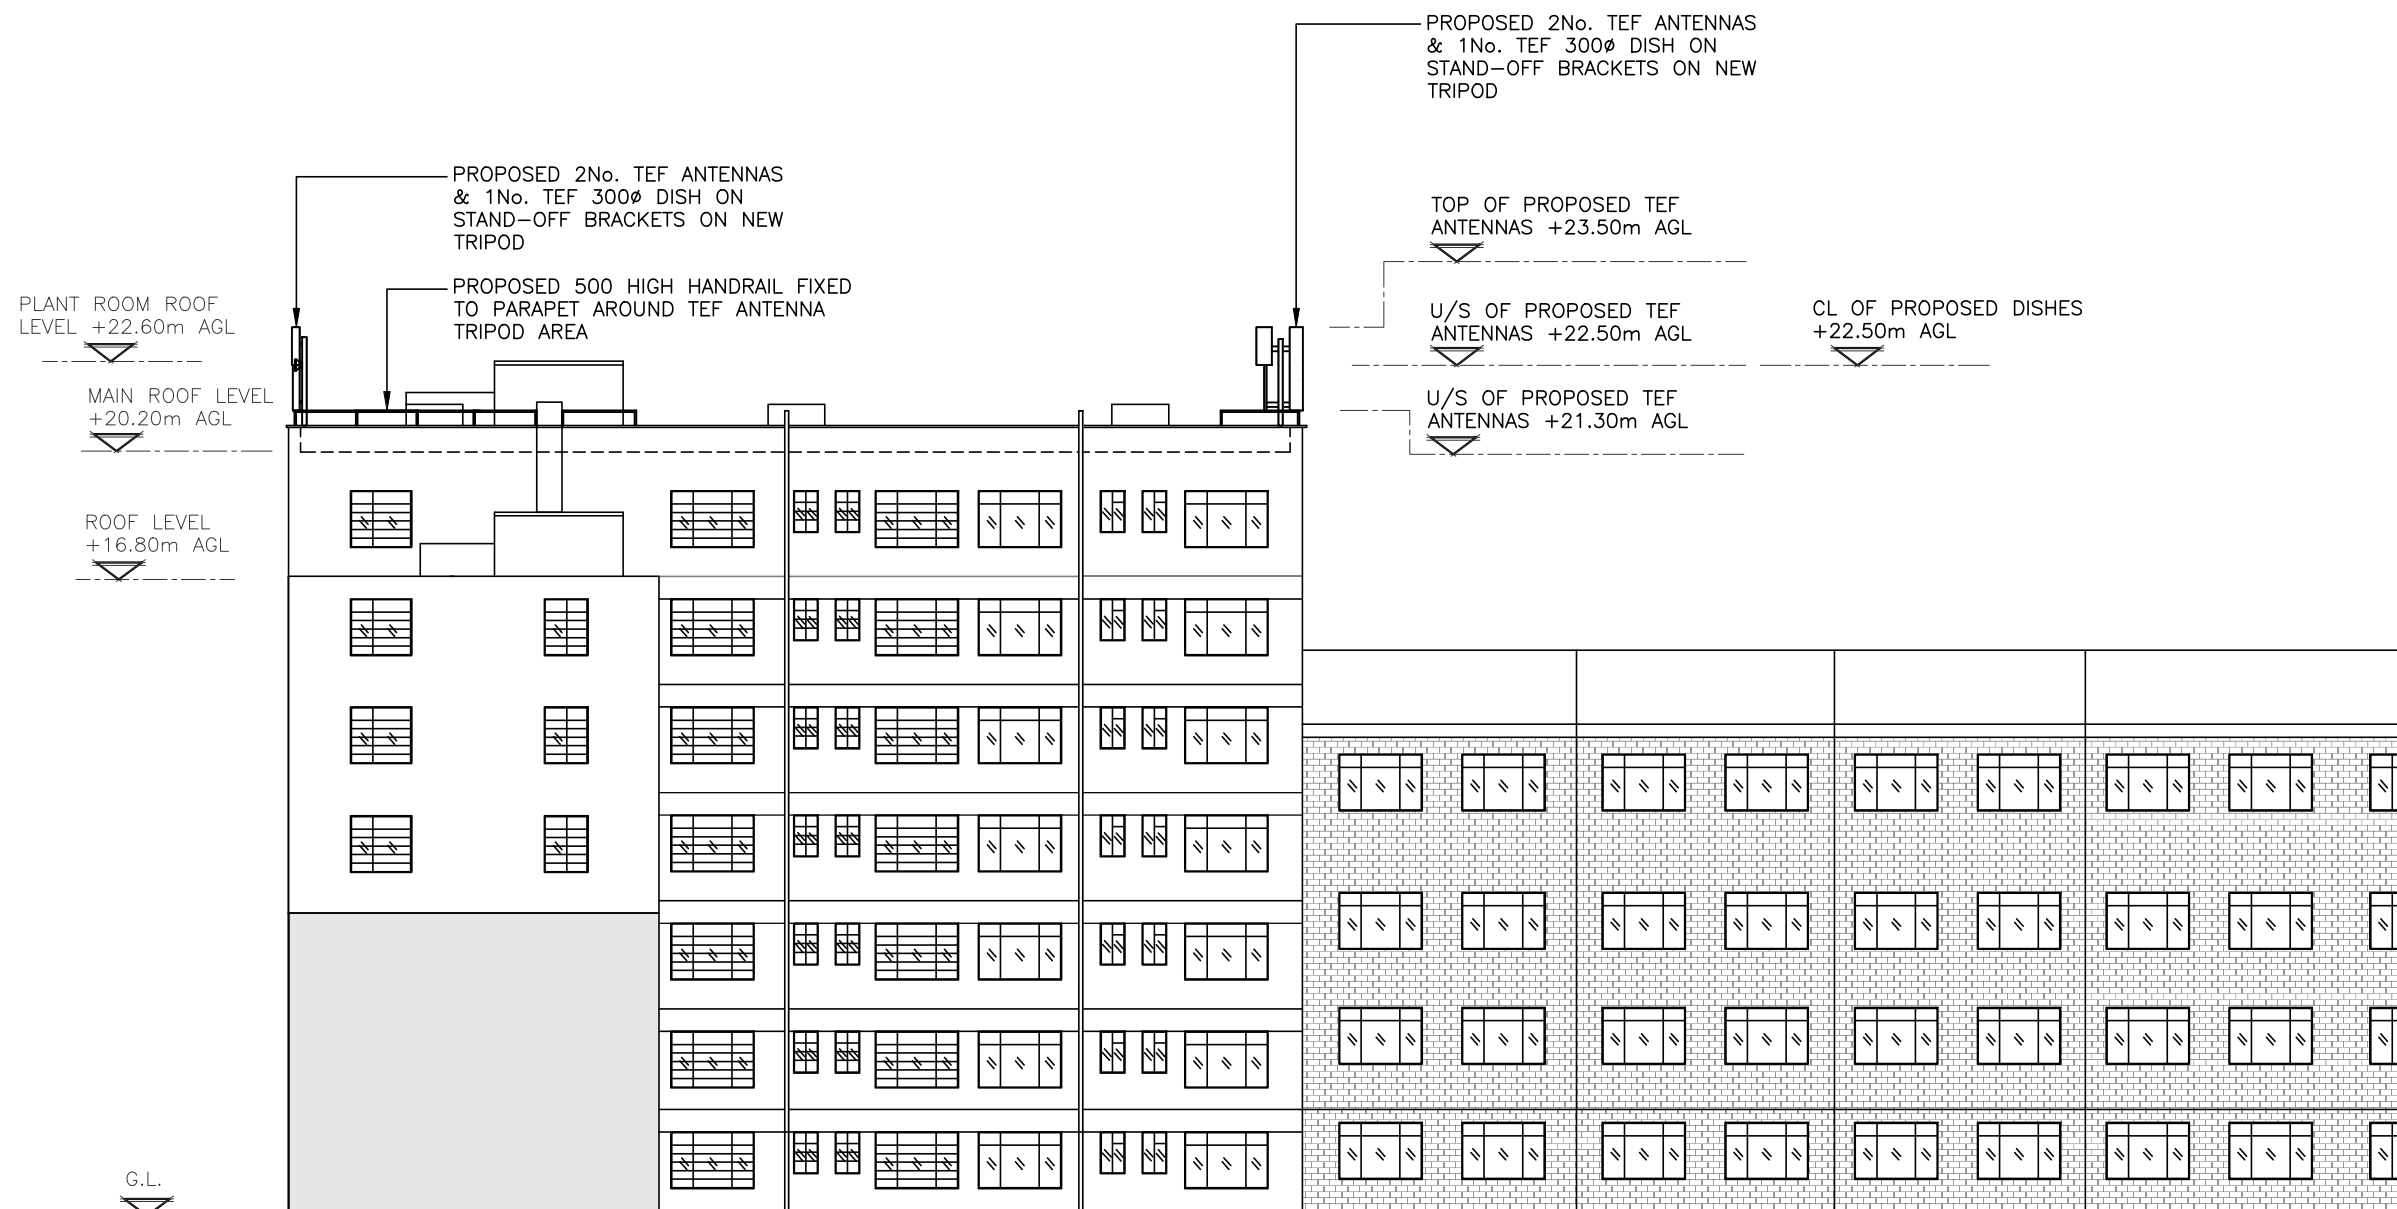

PROPOSED EAST ELEVATION
(1:200)

The drawings comply with TEF Standard ICNIRP guidelines.
Designed in accordance with CORNERSTONE document: SDN0013 v1.0

B	Revised as per DAF	LK	RA	22.09.23
A	Issued for Construction	LK	KW	31.03.23

REV	MODIFICATION	BY	CH	DATE
-----	--------------	----	----	------

Unit E, Madison Place, Northampton Road,
Manchester, M40 5AG
Tel: 0161 785 4500
Fax: 0161 785 4501
Web: www.clarke-telecom.com

CORNERSTONE - BEACON 2 - 5G

Cell Name	Opt.
HIGHSTONE MANSIONS	A

Cell ID No		
CORNERSTONE	TEF	VF
208257_21	078560	N/A

Site Address / Contact Details
HIGHSTONE MANSIONS
84 CAMDEN ROAD
CAMDEN, LONDON
GREATER LONDON
NW1 9DY

Drawing Title: PROPOSED SITE ELEVATION

Purpose of issue:	CONSTRUCTION	Dwg Rev:
-------------------	--------------	----------

Drawing Number:	305	B
-----------------	-----	---

Surveyed By:	S.B	Original Sheet Size:	A3	Pack Issue:
--------------	-----	----------------------	----	-------------

Drawn:	LK	Date:	31.03.23	Checked:	KW	Date:	31.03.23	D
--------	----	-------	----------	----------	----	-------	----------	---