


Only figured dimensions are to be used. All dimensions to be checked on site.

Please note: Refer to 'type' of drawing below; planning drawings should only be treated as such.


Notes



+LP Proposed location plan - scale 1:2500 at A3

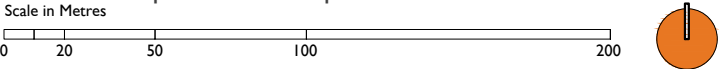

+BP Proposed block plan - scale 1:1000 at A3

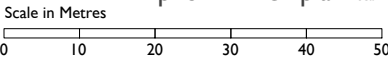

APPLICATION FOR DETAILED
PLANNING PERMISSION




01273 446 890 WWW.LRA-RETINUE.CO.UK



JOB FLAT B 12 MEDLEY ROAD NW6 2HJ	CHECKED BH
	DRAWN TV
CLIENT MR K. STROBL	DATE 10.23
	SCALE 1:100/1000/2500 @ A3
DRAWING PROPOSED GROUND, FIRST AND SECOND FLOOR PLANS	REVISION
	NUMBER 2188-PA-010

24 Windesham Road, Brighton, East Sussex BN1 3AG, UK
LRA-Retinue registered in England and Wales 12353276



DO NOT SCALE FROM THIS DRAWING. THIS DRAWING IS COPYRIGHT ©

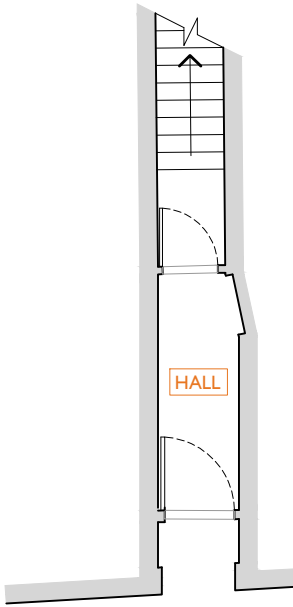

+00 Proposed Ground floor plan - scale 1:100 at A3

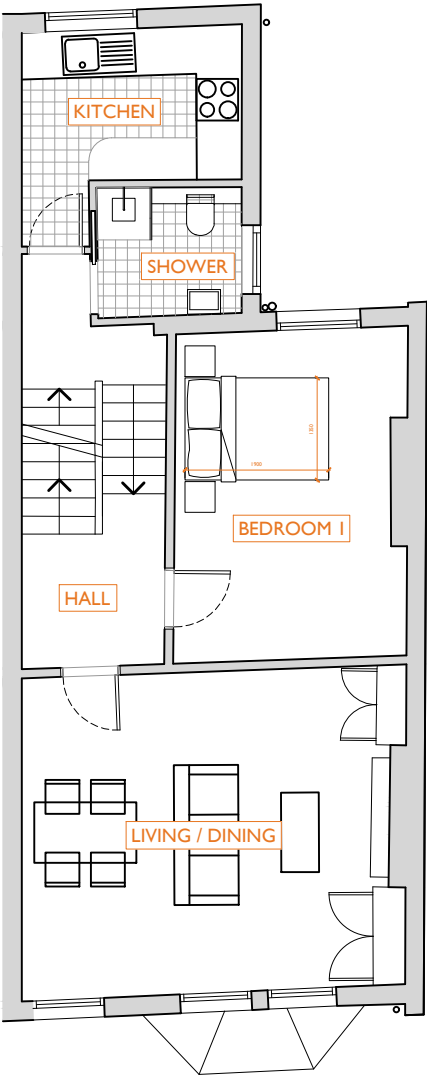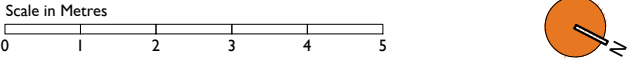

+01 Proposed First floor plan - scale 1:100 at A3

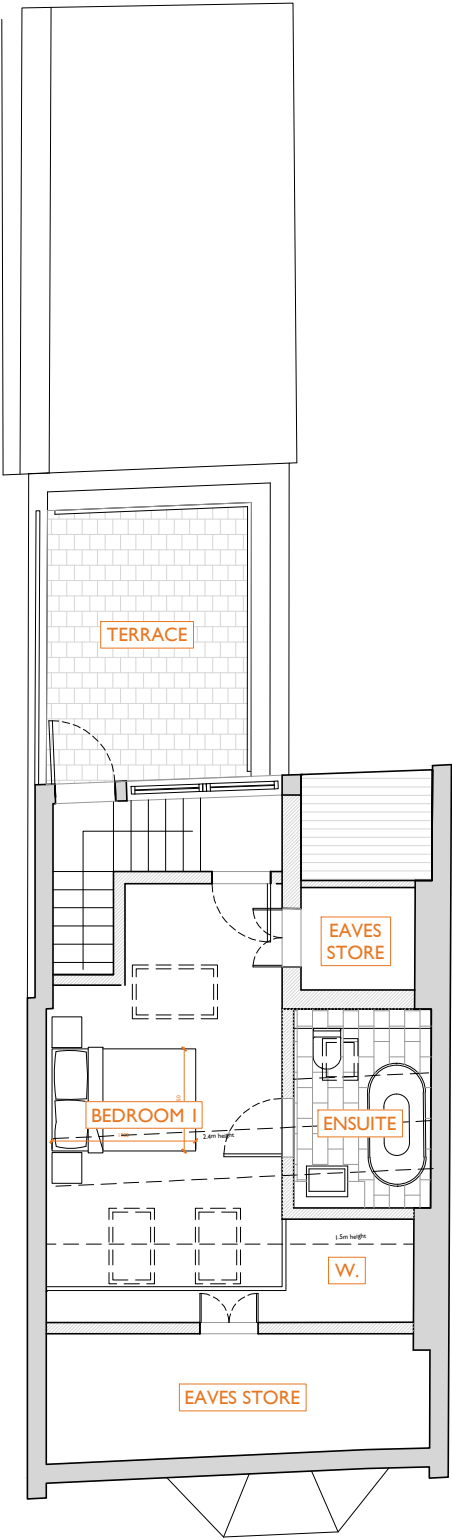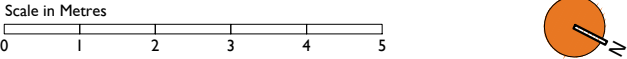

+02 Proposed Second floor plan - scale 1:100 at A3

