


EXISTING GROUND FLOOR _ NO CHANGE
communal entry hall and staircase shown

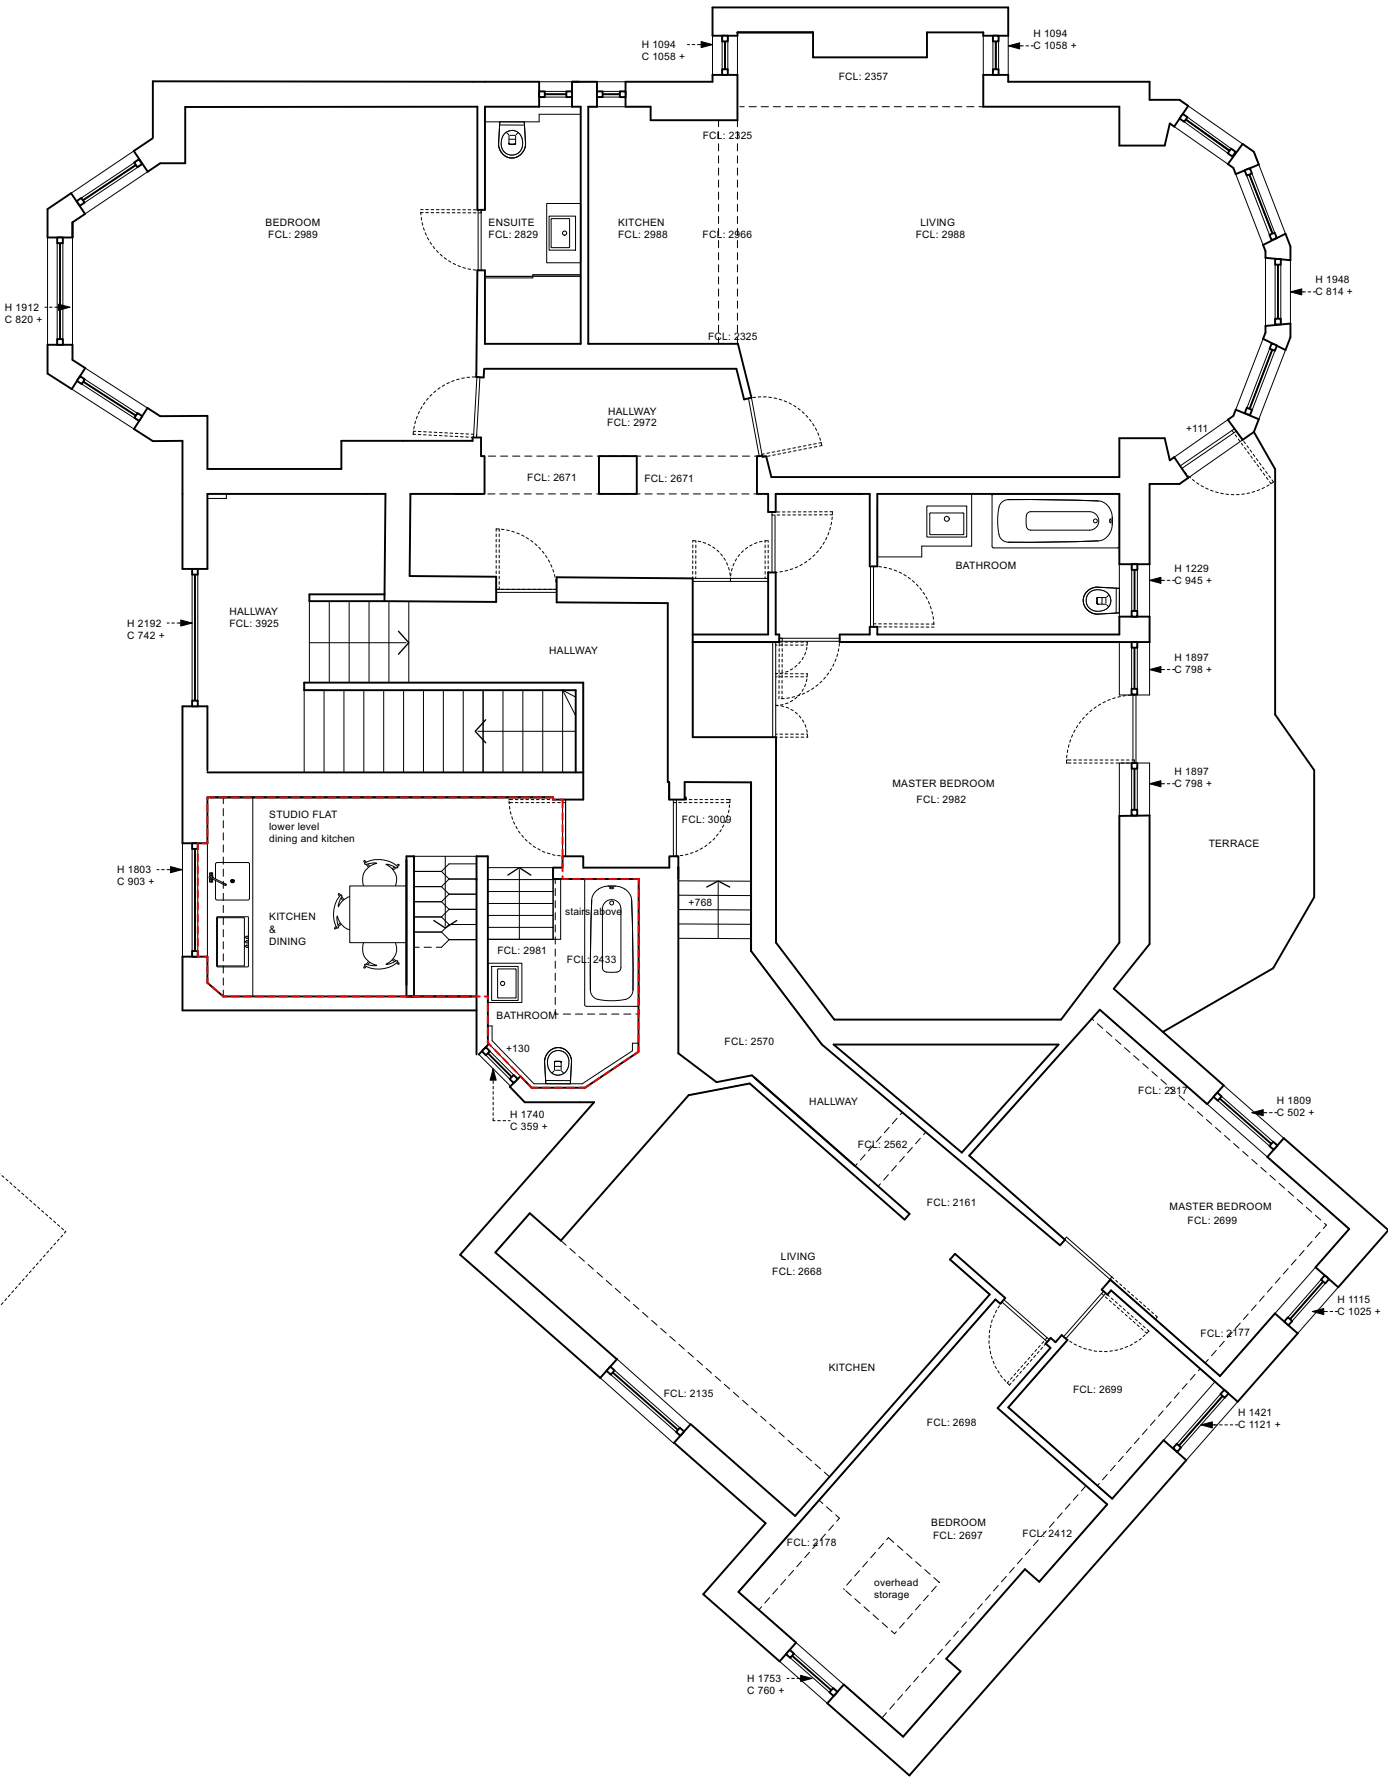

EXISTING FIRST FLOOR

WILLIAM TOZER
a s s o c i a t e s

RIBA chartered practice

NZIA practice

UK | EU | AU | NZ | USA

42-44 New House 67-68 Hatton Garden London EC1N 8JY

t +44 (0)20 7404 0675

enquiries@williamtozerassociates.com

www.williamtozerassociates.com

01

0

1


2

3


4m

B	stage 3: developed designs -issued for information -client -council	11.10.23
A	stage 3: developed designs -issued for information -client	08.07.22
-	stage 2: concept designs -issued for information -client -council	08.10.19

Rev	Date
DRAWING STATUS	For Information
Issued only for purpose indicated	
This drawing to be read in conjunction with all consultants information.	
All dimensions to be checked on site. Do not scale, except for planning purposes.	
This drawing is protected by copyright.	
JOB NUMBER	212
JOB TITLE	Klein 2 7 Rosecroft Avenue, NW3 7QA
DRAWING TITLE	Ground Floor & First Floor Plans existing
SCALE:	1:100@A3, 1:50@A3
DATE:	September 2019
DRAWING NO.	A/01/105
REV	B

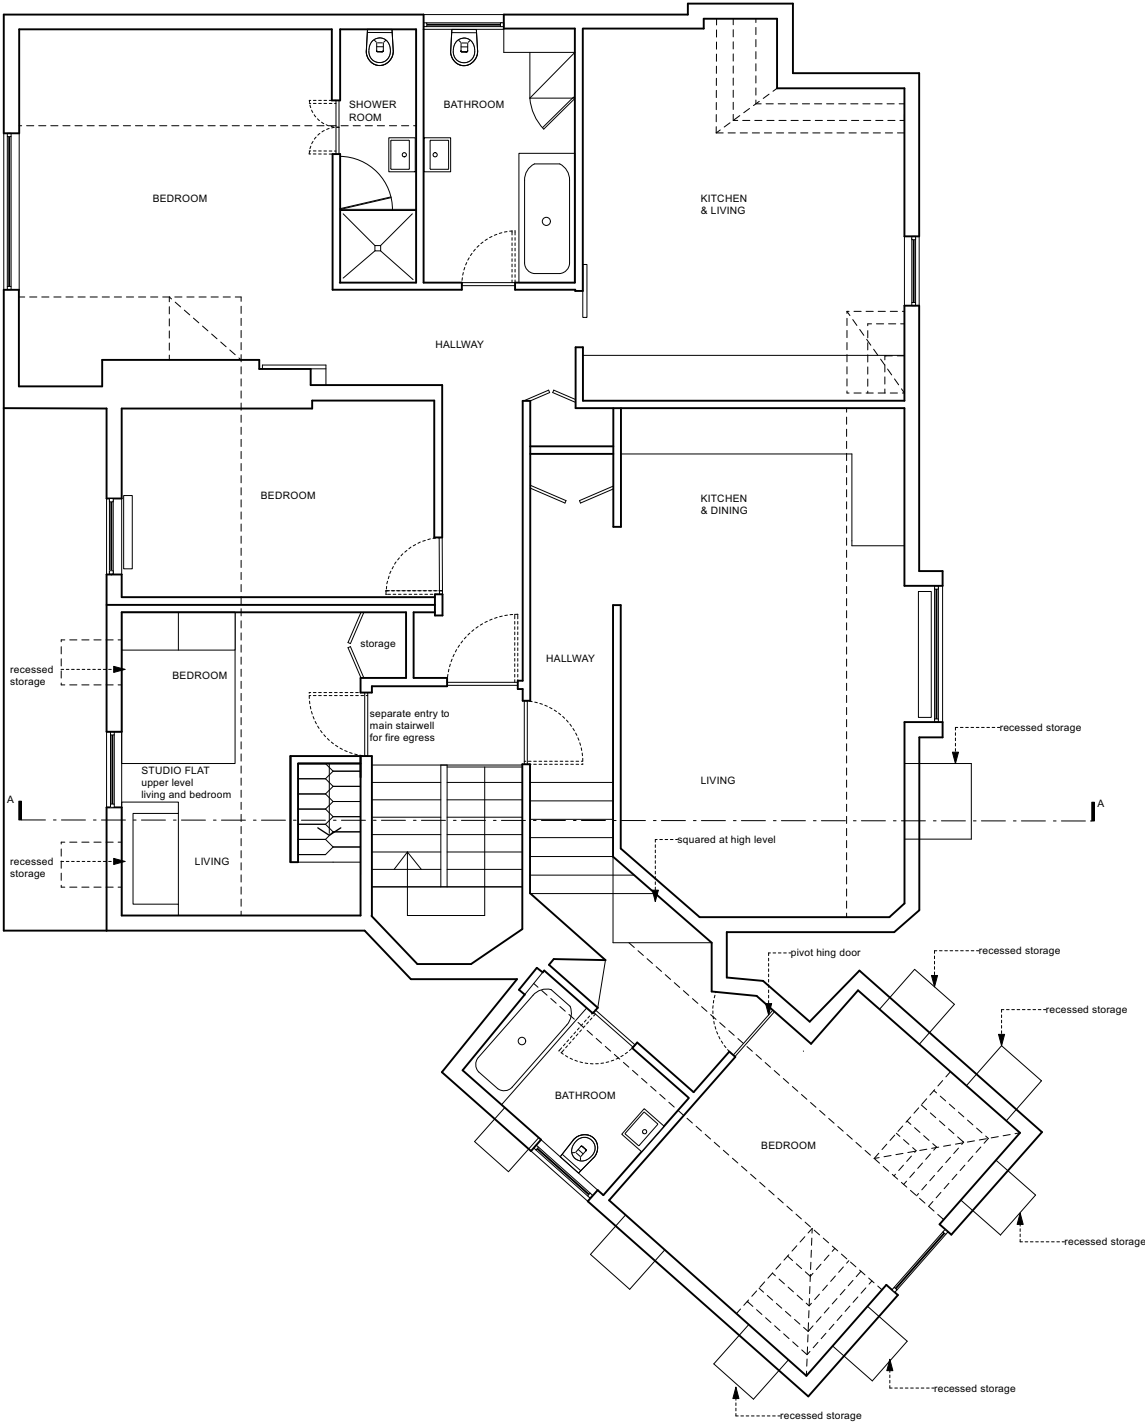

EXISTING SECOND FLOOR

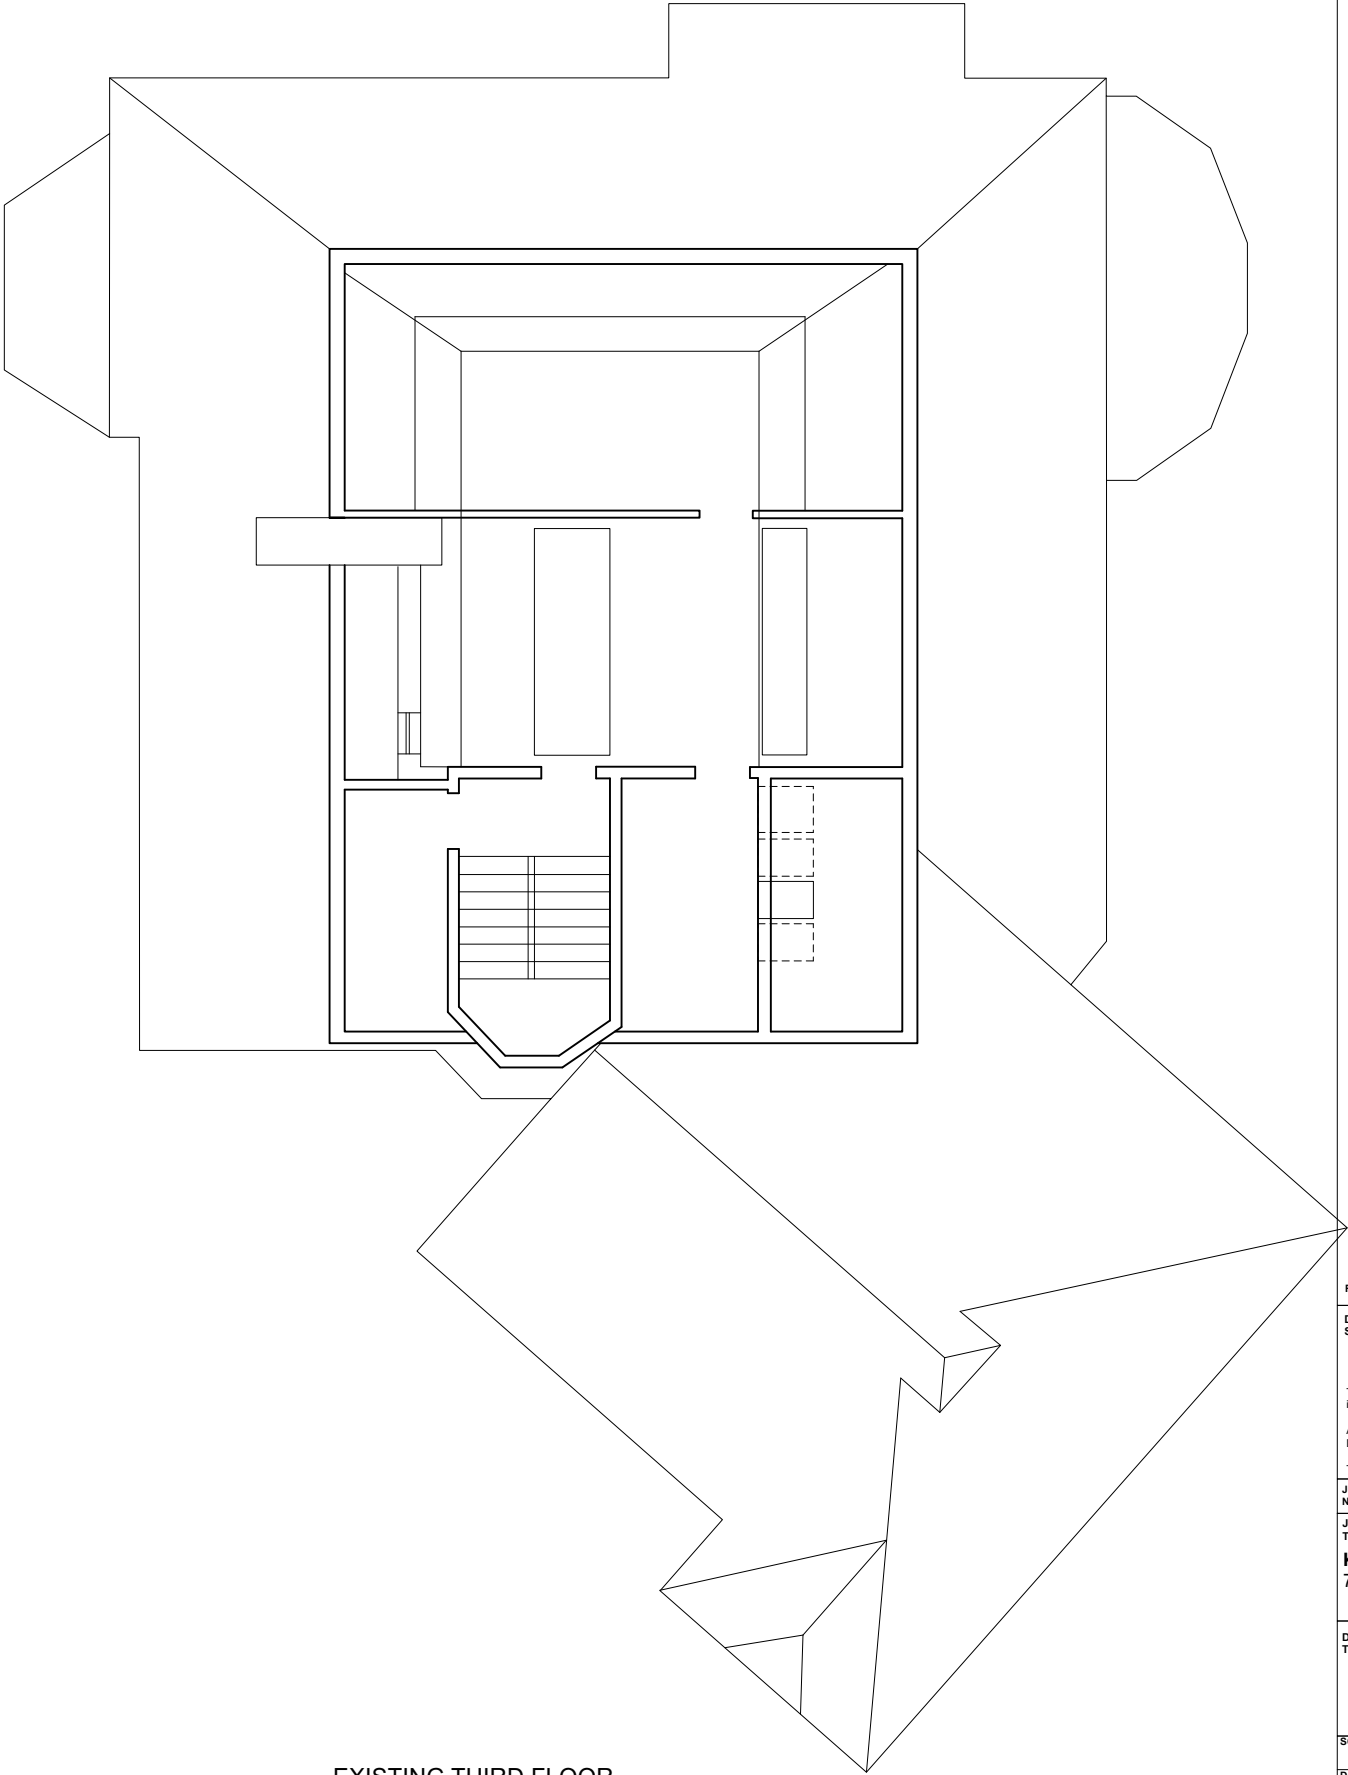

EXISTING THIRD FLOOR

WILLIAM TOZER

associates

RIBA chartered practice

UK | EU | AU | NZ | USA

42-44 New House 67-68 Hatton Garden London EC1N 8JY

enquiries@williamtozerassociates.com

NZIA practice

t +44 (0)20 7404 0675

www.williamtozerassociates.com

01234

01234m

Rev

Date

stage 3: developed designs

-issued for information

-client

-council

11.10.23

stage 3: developed designs

-issued for information

-client

08.07.22

stage 2: concept designs

-issued for information

-client

-council

08.10.19

DRAWING STATUS

For Information

Issued only for purpose indicated

This drawing to be read in conjunction with all consultants information.

All dimensions to be checked on site.

Do not scale, except for planning purposes.

This drawing is protected by copyright.

JOB NUMBER

212

JOB TITLE

Klein 2

7 Rosecroft Avenue, NW3 7QA

DRAWING TITLE

Second Floor

existing

SCALE:

1:100@A3, 1:50@A3

DATE:


September 2019

DRAWING NO.


A/01/106

REV

B

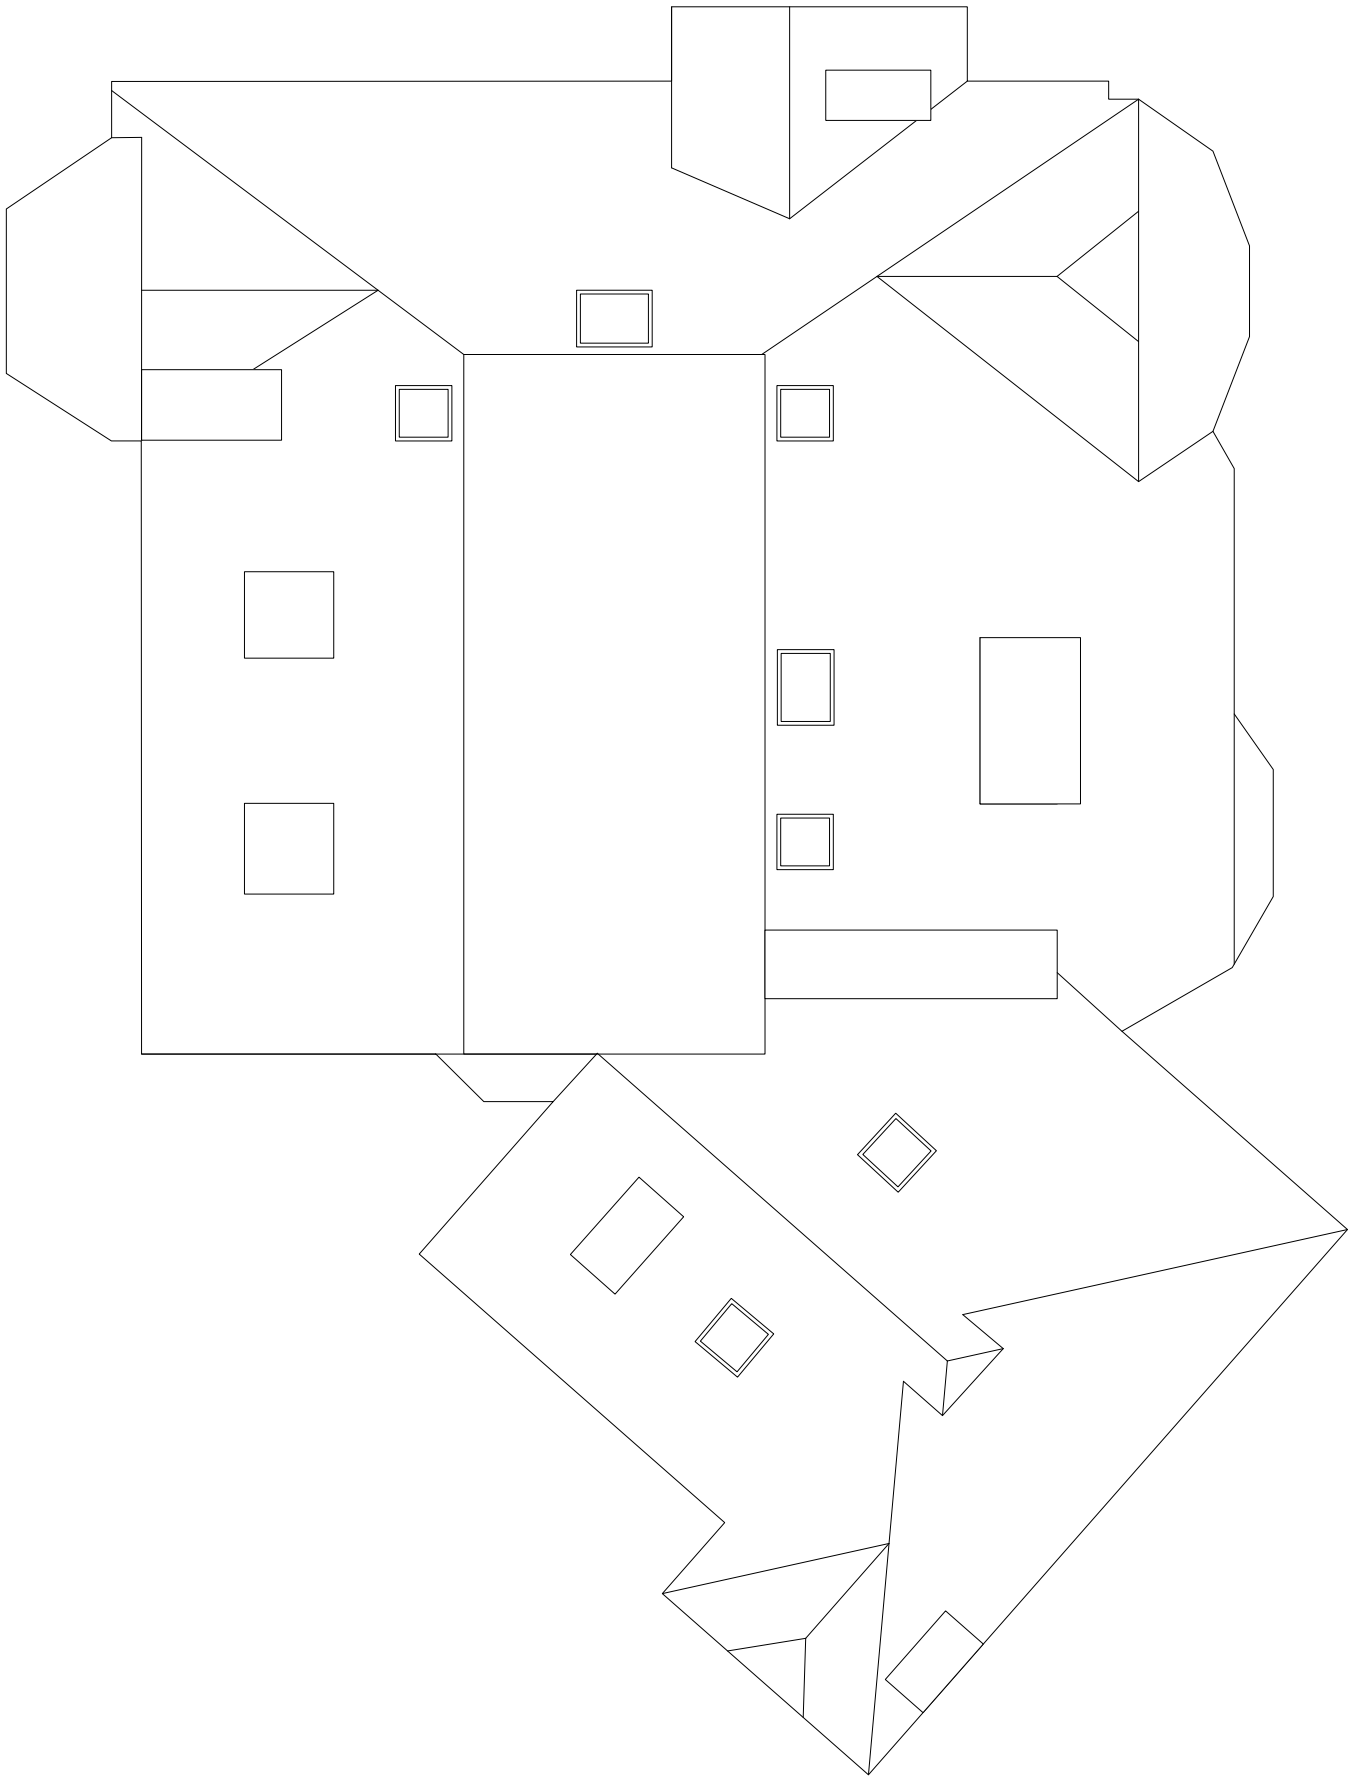

EXISTING ROOF PLAN

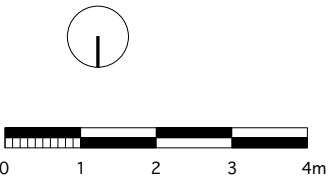

B	stage 3: developed designs -issued for information -client -council	11.10.23
B	stage 3: developed designs -issued for information -council	15.02.23
A	stage 3: developed designs -issued for information -client	08.07.22
-	stage 2: concept designs -issued for information -client -council	08.10.19

Rev	Date
-----	------

DRAWING STATUS **For Information**
Issued only for purpose indicated

This drawing to be read in conjunction with all consultants information.
All dimensions to be checked on site.
Do not scale, except for planning purposes.
This drawing is protected by copyright.

JOB NUMBER 212

JOB TITLE
Klein 2
7 Rosecroft Avenue, NW3 7QA

DRAWING TITLE
Roof plan
existing

SCALE: 1:100@A3, 1:50@A3

DATE: September 2019

DRAWING NO. A/01/107	REV B
---------------------------------------	------------------------



FRONT ELEVATION (east)



E	stage 3: developed designs -issued for information -client -council	11.10.23
E	stage 3: developed designs -issued for information -client	17.03.23
D	stage 3: developed designs -issued for information -council	15.02.23
C	stage 3: developed designs -issued for information -client	08.07.22
B	stage 4: detail design -issued for information -client -consultants	23.08.19
A	stage 2: concept design -issued for information -client -planning	28.06.19
-	stage 0&1: survey -issued for information -client	17.05.19

Rev	Date
-----	------

DRAWING STATUS **For Information**
Issued only for purpose indicated

This drawing to be read in conjunction with all consultants information.

All dimensions to be checked on site.
Do not scale, except for planning purposes.

This drawing is protected by copyright.

JOB NUMBER 230

JOB TITLE
Klein 2
7 Rosecroft Avenue, NW3 7QA


DRAWING TITLE
Front Elevation
existing

SCALE: 1:100@A3, 1:50@A3

DATE: May 2019

DRAWING NO. **REV**

A/01/103 E

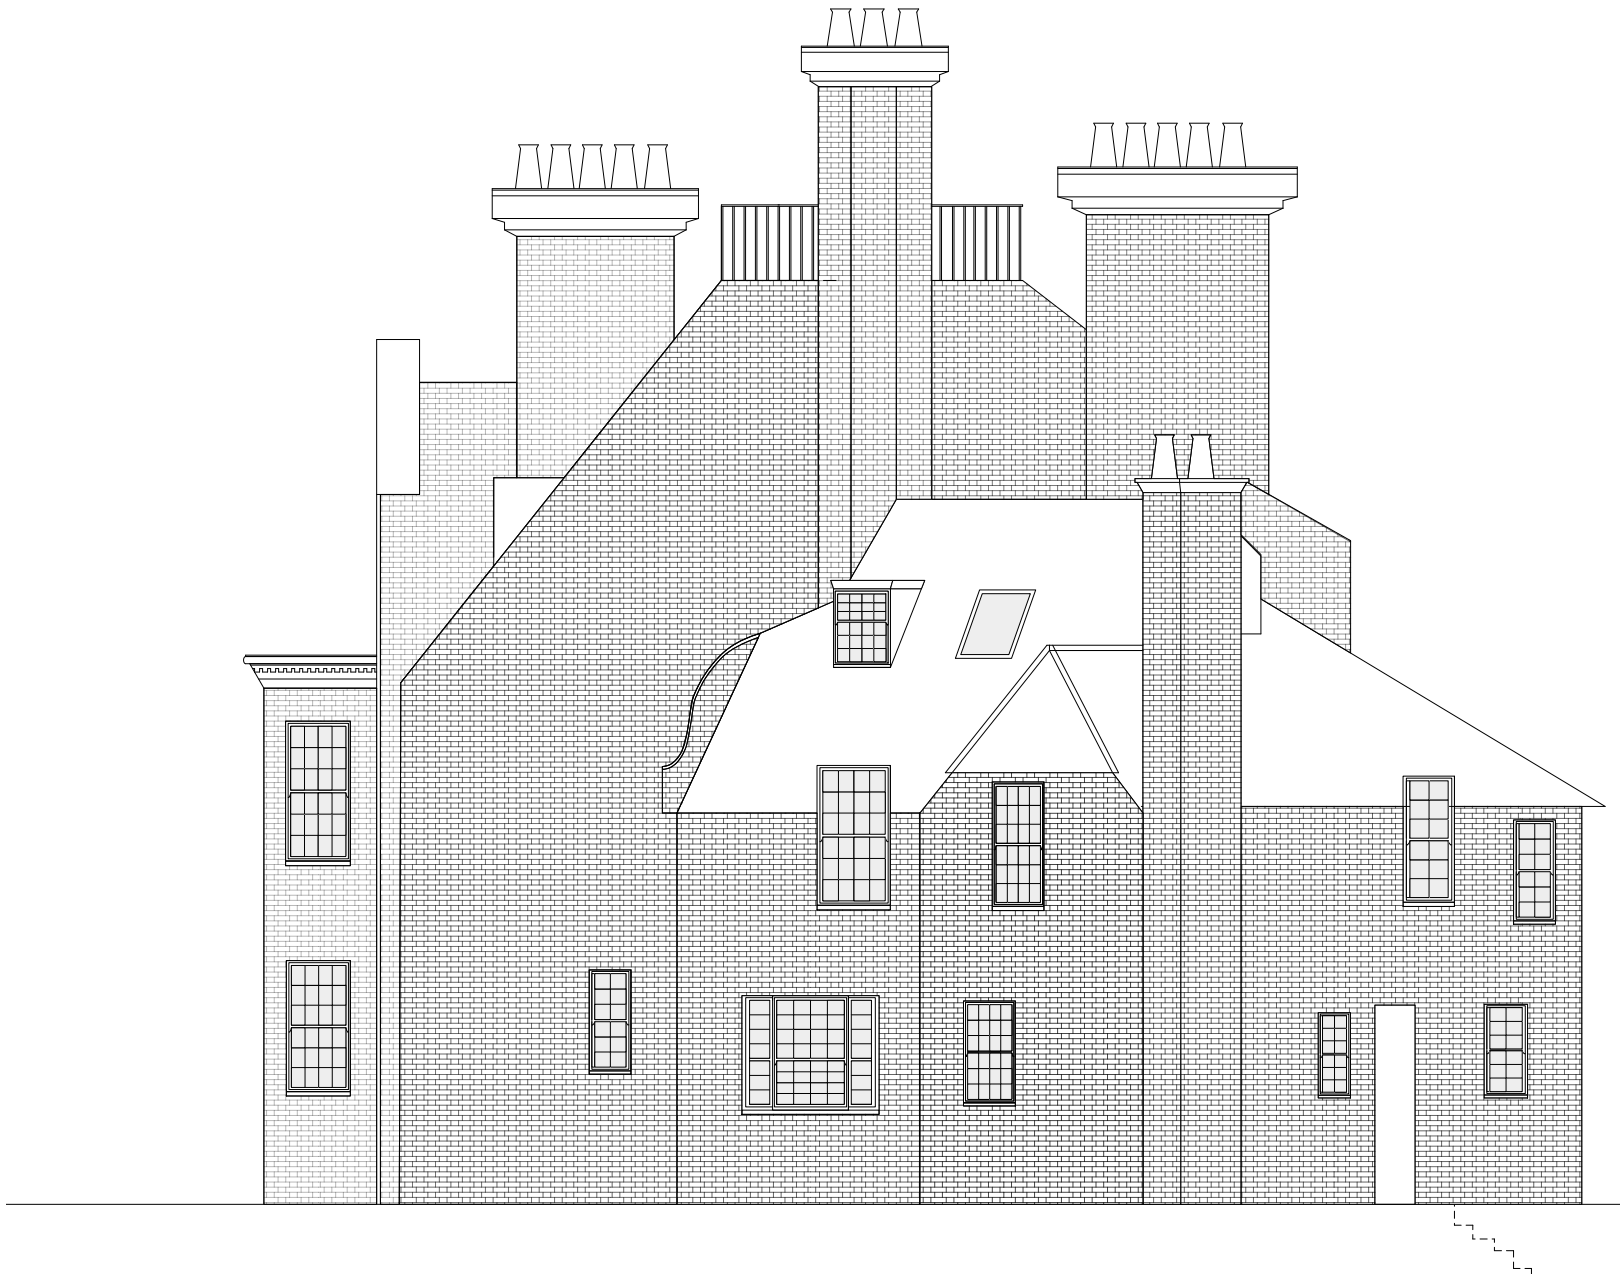

SIDE ELEVATION (NORTH)



E	stage 3: developed designs -issued for information -client -council	11.10.23
D	stage 3: developed designs -issued for information -client	17.03.23
C	stage 3: developed designs -issued for information -council	15.02.23
B	stage 3: developed designs -issued for information -client	08.07.22
A	stage 2: concept design -issued for information -client -planning	28.06.19
-	stage 2: concept design -issued for information -client	28.05.19

Rev	Date
-----	------

DRAWING STATUS **For Information**
Issued only for purpose indicated

This drawing to be read in conjunction with all consultants information.
All dimensions to be checked on site.
Do not scale, except for planning purposes.
This drawing is protected by copyright.

JOB NUMBER 230
JOB TITLE
Klein 2
7 Rosecroft Avenue, NW3 7QA

DRAWING TITLE
Side Elevations
existing

SCALE: 1:100@A3, 1:50@A3

DATE: May 2019

DRAWING NO.	REV
A/01/104	D



FRONT ELEVATION (north east)



-	stage 3: developed designs -issued for information -client -council	11.10.23
-	stage 3: developed designs -issued for information -client	17.03.23

Rev	Date
-----	------

DRAWING STATUS **For Information**
Issued only for purpose indicated

This drawing to be read in conjunction with all consultants information.
All dimensions to be checked on site.
Do not scale, except for planning purposes.
This drawing is protected by copyright.

JOB NUMBER 289
JOB TITLE
Klein 2
7 Rosecroft Avenue, NW3 7QA

DRAWING TITLE
Front Elevation (north east)
existing

SCALE: 1:100@A3, 1:50@A3

DATE: May 2019

DRAWING NO.	REV
A/01/108	—