


GENERAL NOTES

THIS DRAWING IS NOT TO BE SCALED
 FIGURED DIMENSIONS TO TAKE PREFERENCE TO SCALED DIMENSIONS

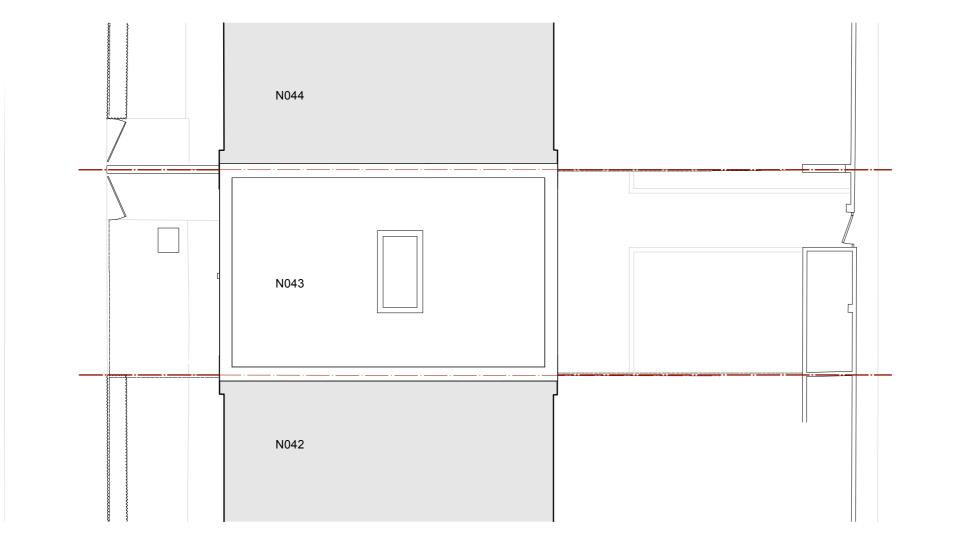

ALL CONTRACTORS WORK TO COMPLY WITH THE LATEST CODES OF PRACTICE AND TO BE TO THE ENTIRE SATISFACTION OF LOCAL AUTHORITIES. ANY DISCREPANCIESTO BE REPORTED TO THE ARCHITECT BEFORE COMMENCING
 THE CONTRACTOR IS TO VERIFY ALL LEVELS, DIMENSIONS AND BUILDING LINES
BEFORE ANY WORK COMMENCES ON SITE BEFORE ANY WORK COMMENCES ON SITE

ALL SETTING OUT TO BE THE CONTRACTORS ENTIRE RESPONSIBILITY

ALL SERVICES TO BE COORDINATED BY THE CONTRACTOR BEFORE COMMENCING

THE CONTRACTOR IS RESPONSIBLE FOR ANY SITE VISITS BY LOCAL AUTHORITIES
READ THESE ARCHITECTURAL DRAWINGS IN COCULIUNTION WITH ENGINEERS AND

OTHER CONSULTANT DRAWINGS AND DETAILS WHERE APPLICABLE REVISION NOTES NO. DATE PROJECT TITLE MARK ZUDINI
ARCHITECTURE Lane Gose Lordon NW2 602 1 0790691611 43 LAMBLE ST NW5 4AS DRAWING TITLE SITE PLAN AS PROPOSED SCALE 1:100 @ A3 + DRAWING NO. 2325 - 201 DRAWN BY DATE 20/09/2023 ΜZ

43 LAMBLE ST NW5 4AS

1 SITE PLAN AS PROPOSED 201 Scale: 1:100 0 5 M