


LISTED BUILDING
CONSENT

The contractor must check dimensions on site. Only figured dimensions to be worked from.


Any discrepancies must be reported to the architect before proceeding.

NOTES: This drawing is © copyright Platform 5 Architects Ltd

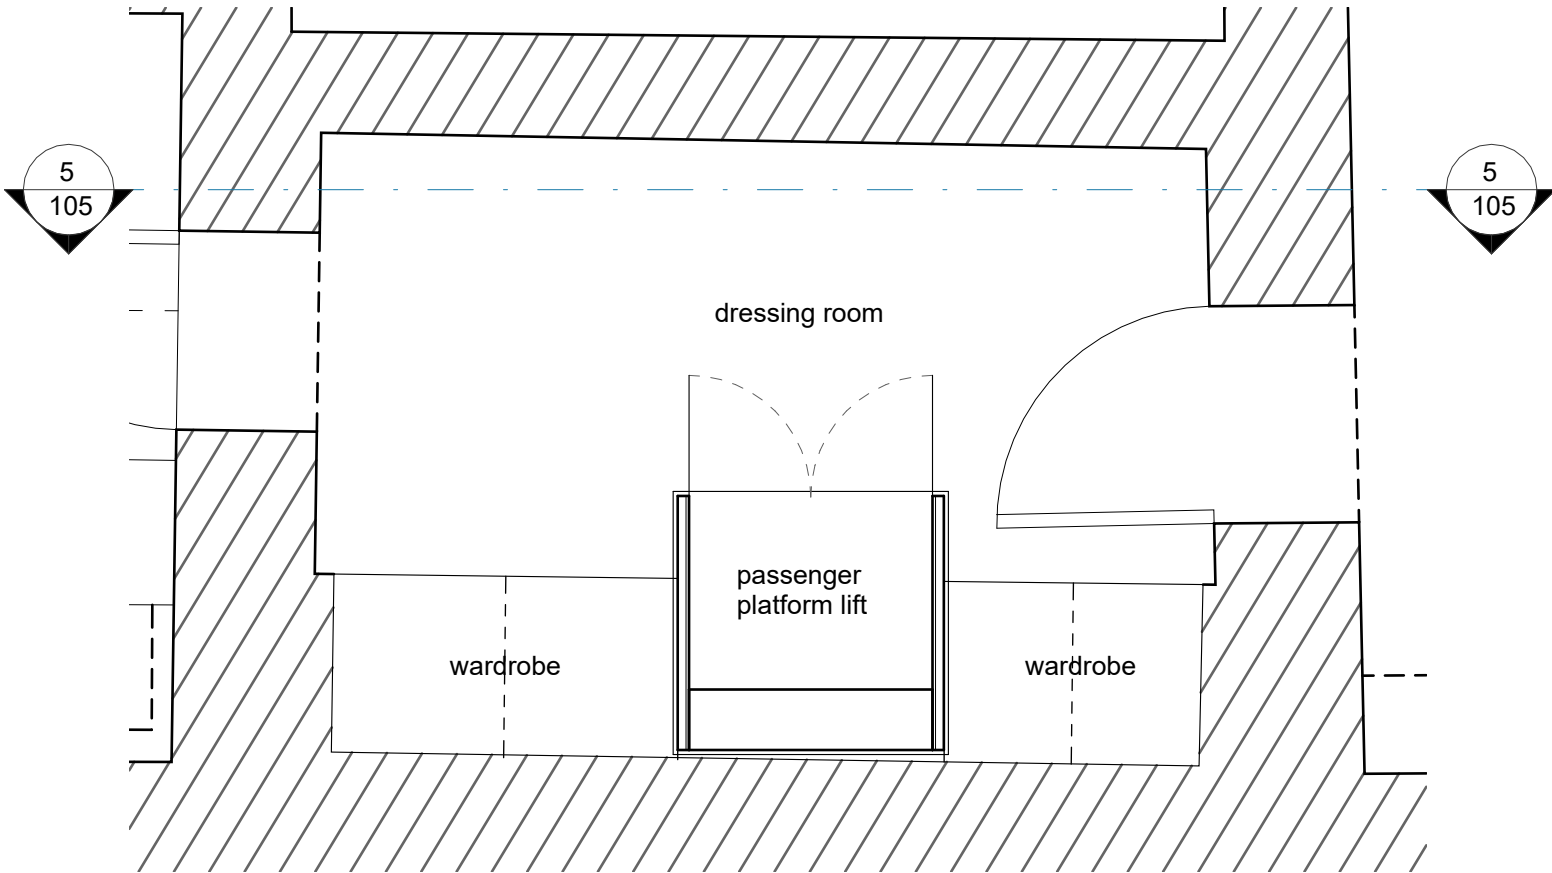


Proposed Second Floor Plan
Detail

1 : 25

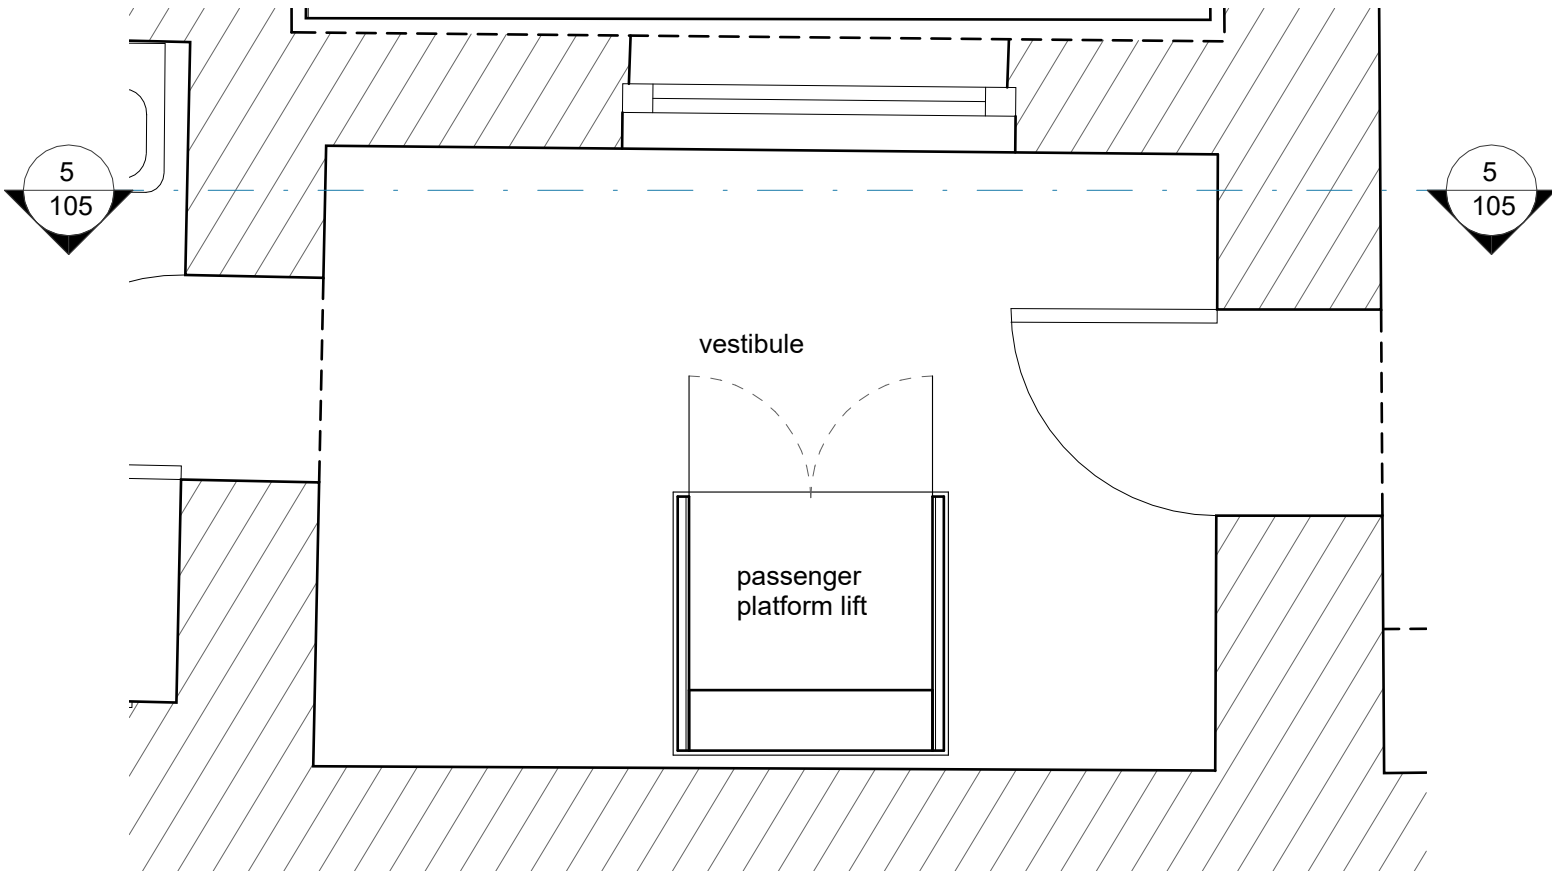


Proposed First Floor Plan
Detail

1 : 25

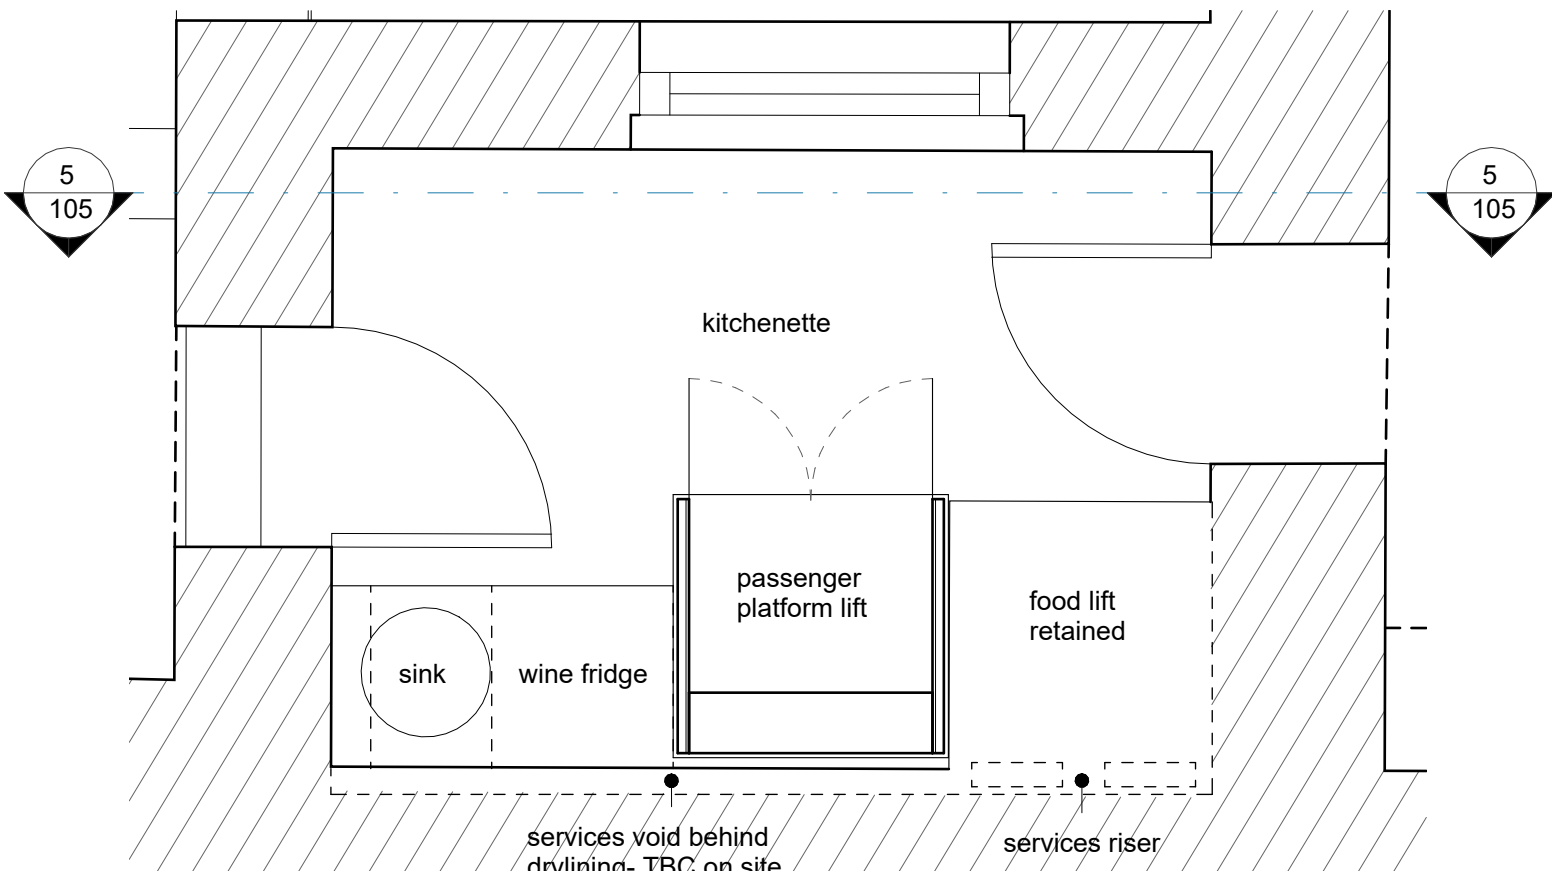

Proposed Upper Ground Floor
Plan Detail

1 : 25

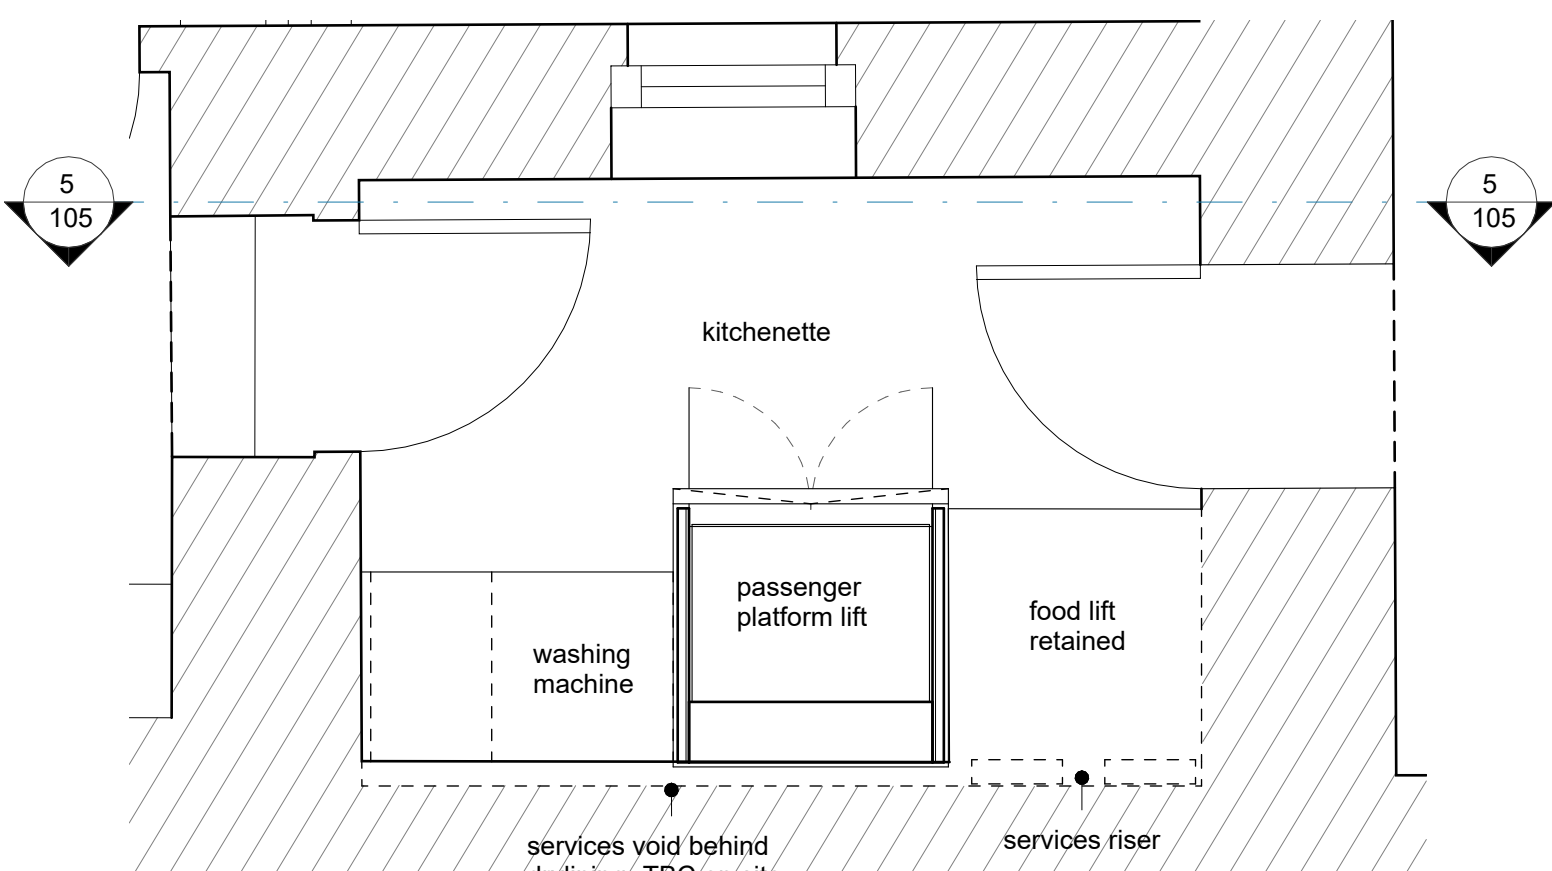

Proposed Lower Ground Floor
Plan Detail

1 : 25

Second FFL 17.020

cornicing retained

cornicing adjusted around new lift opening

First FFL 13.390

cornicing adjusted around new lift opening

Upper Ground FFL 10.000


cornicing adjusted around new lift opening

Lower Ground FFL 7.140

50mm integral ramp TBC

Proposed Internal Elevation

1 : 25

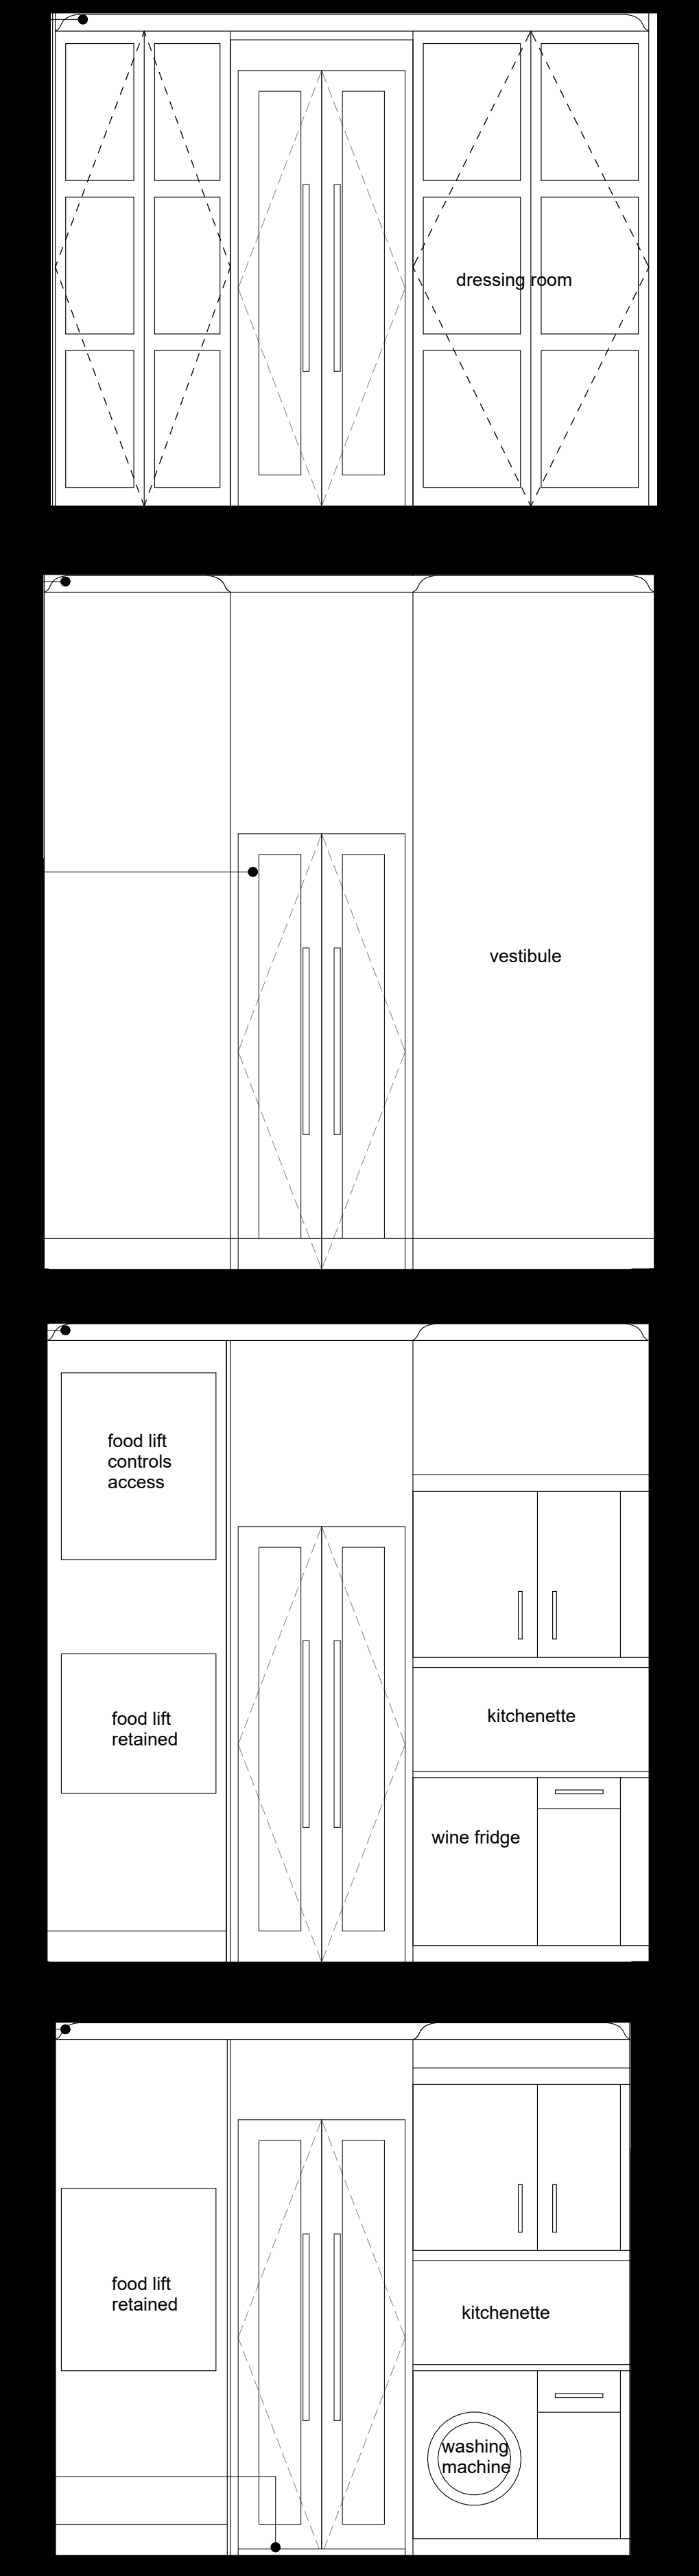

P2	13.10.23	Issued for Listed Building Consent	MF
P1	06.10.23	Issued for Information	MF
Rev.	Date	Description	Checked



Platform 5 architects
Unit 218, Brickfields
37 Crenner Street
London
E2 8HD
t 020 7301 5661
e info@platform5architects.com
w www.platform5architects.com

PROJECT TITLE:	Lincoln's Inn Fields
DRAWING TITLE:	Proposed Detail Plans and Elevations
FIRST ISSUE DATE:	October 2023
PROJECT NO.:	22-103
DRAWING NO.:	105
SCALE (E&N):	1:25
SCALE (PLAN):	1:50
REVISION:	P2