




01 | Proposed Sectional South-East Elevation

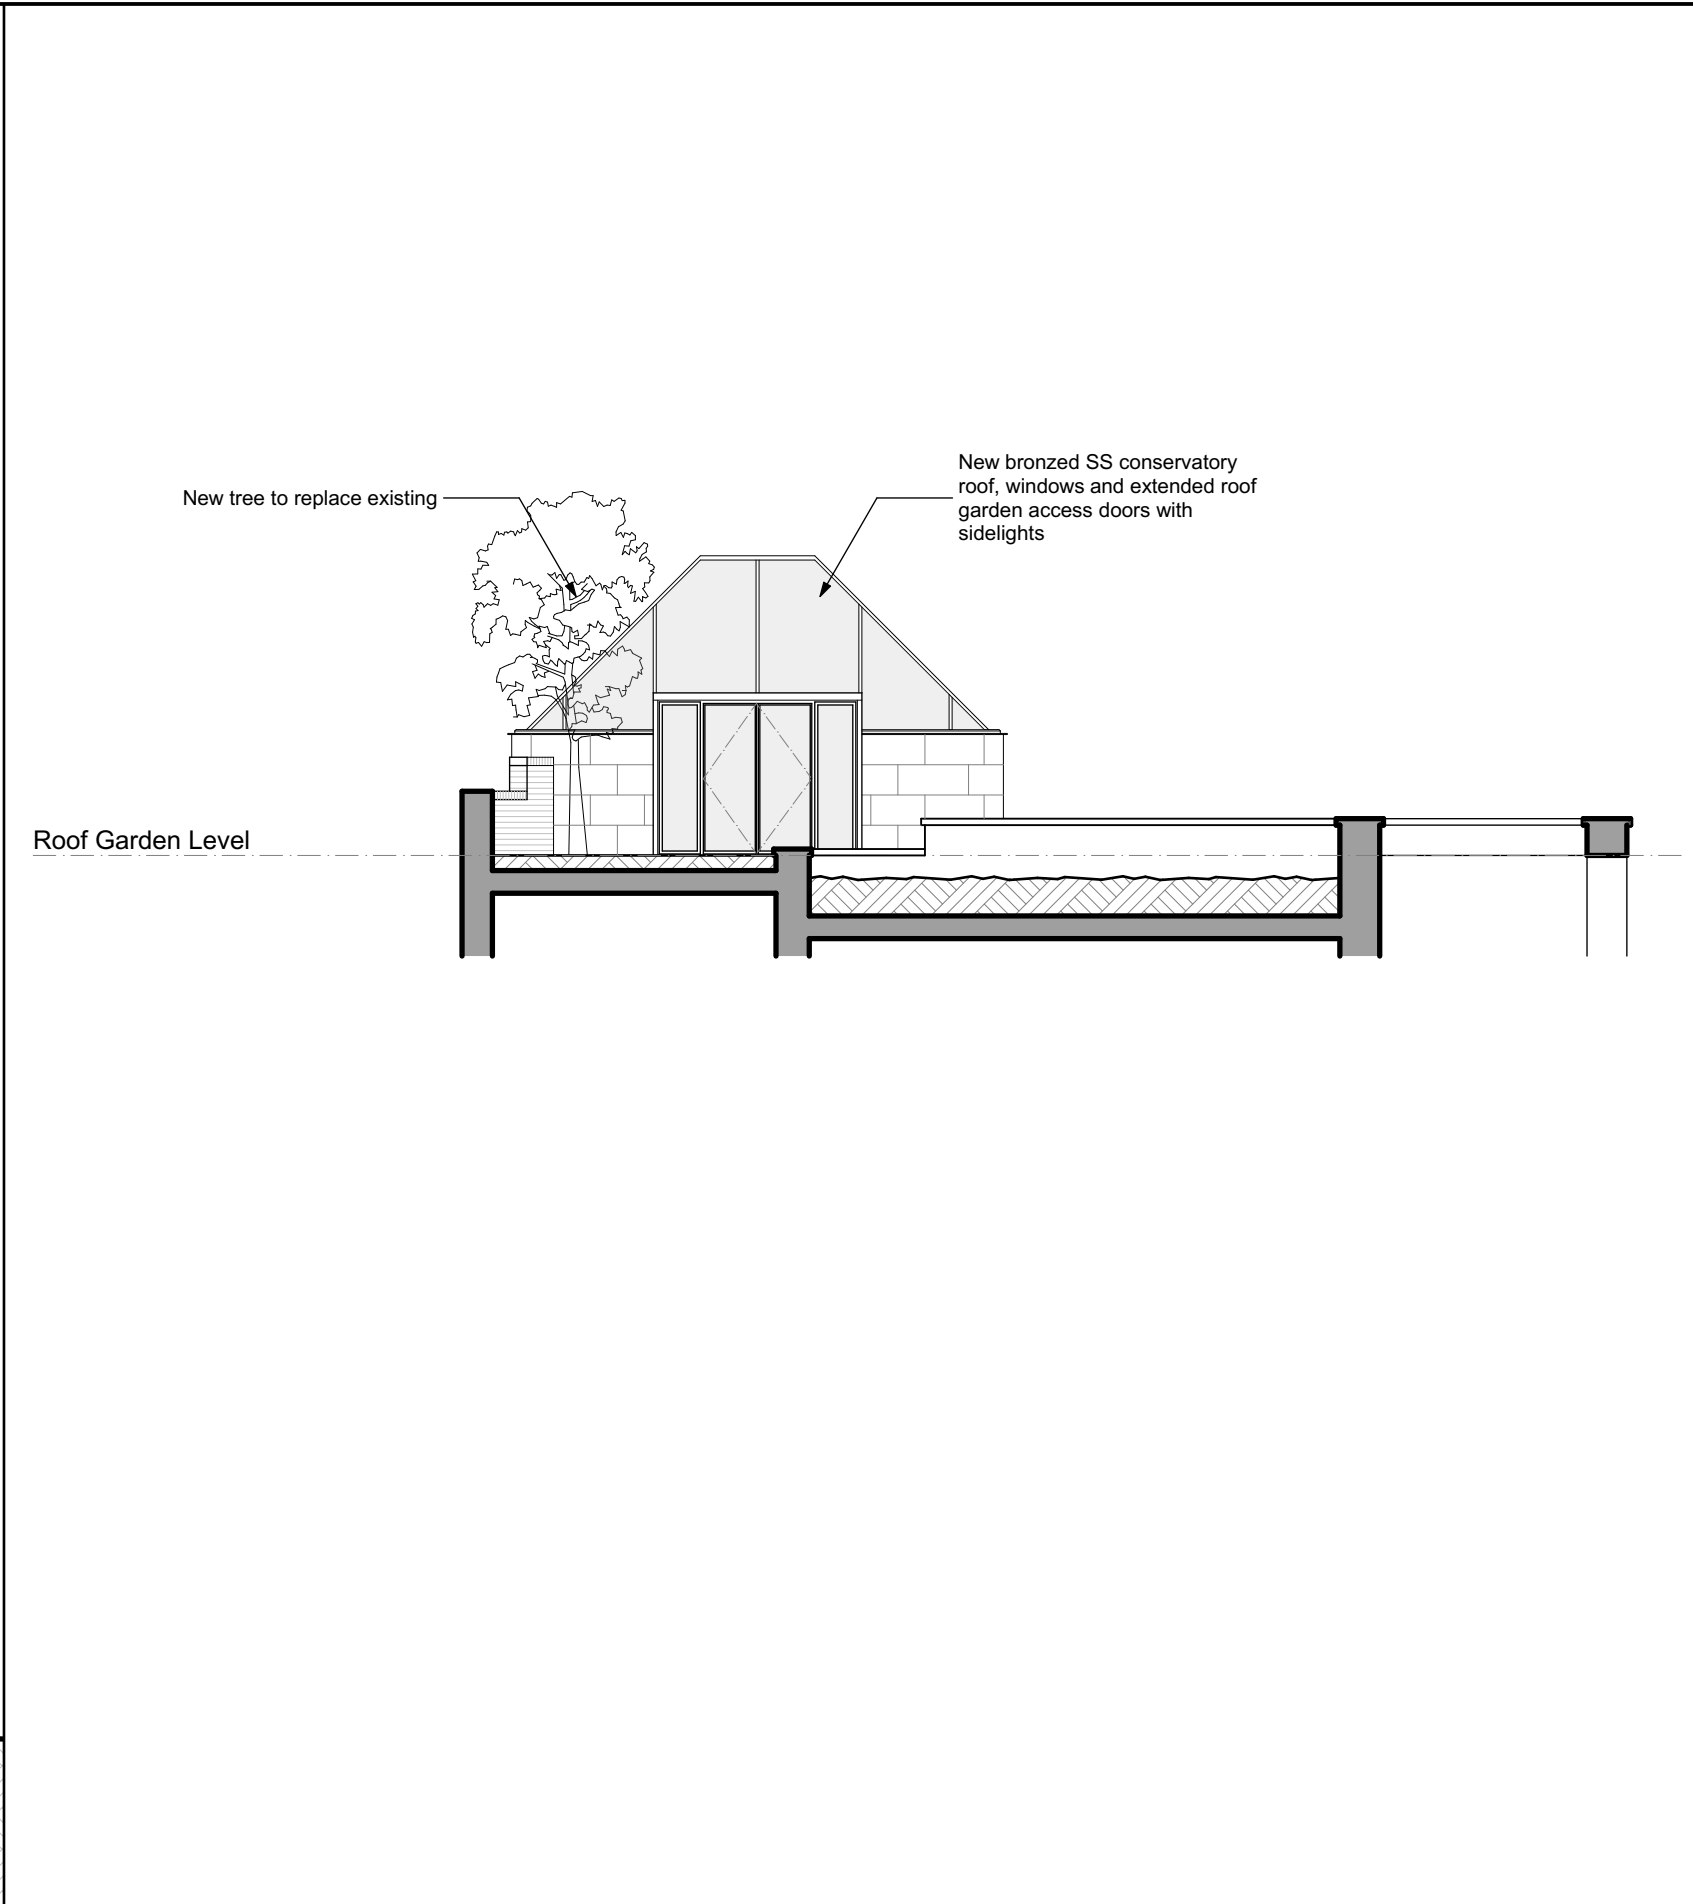

02 | Proposed South-East Elevation of Studio

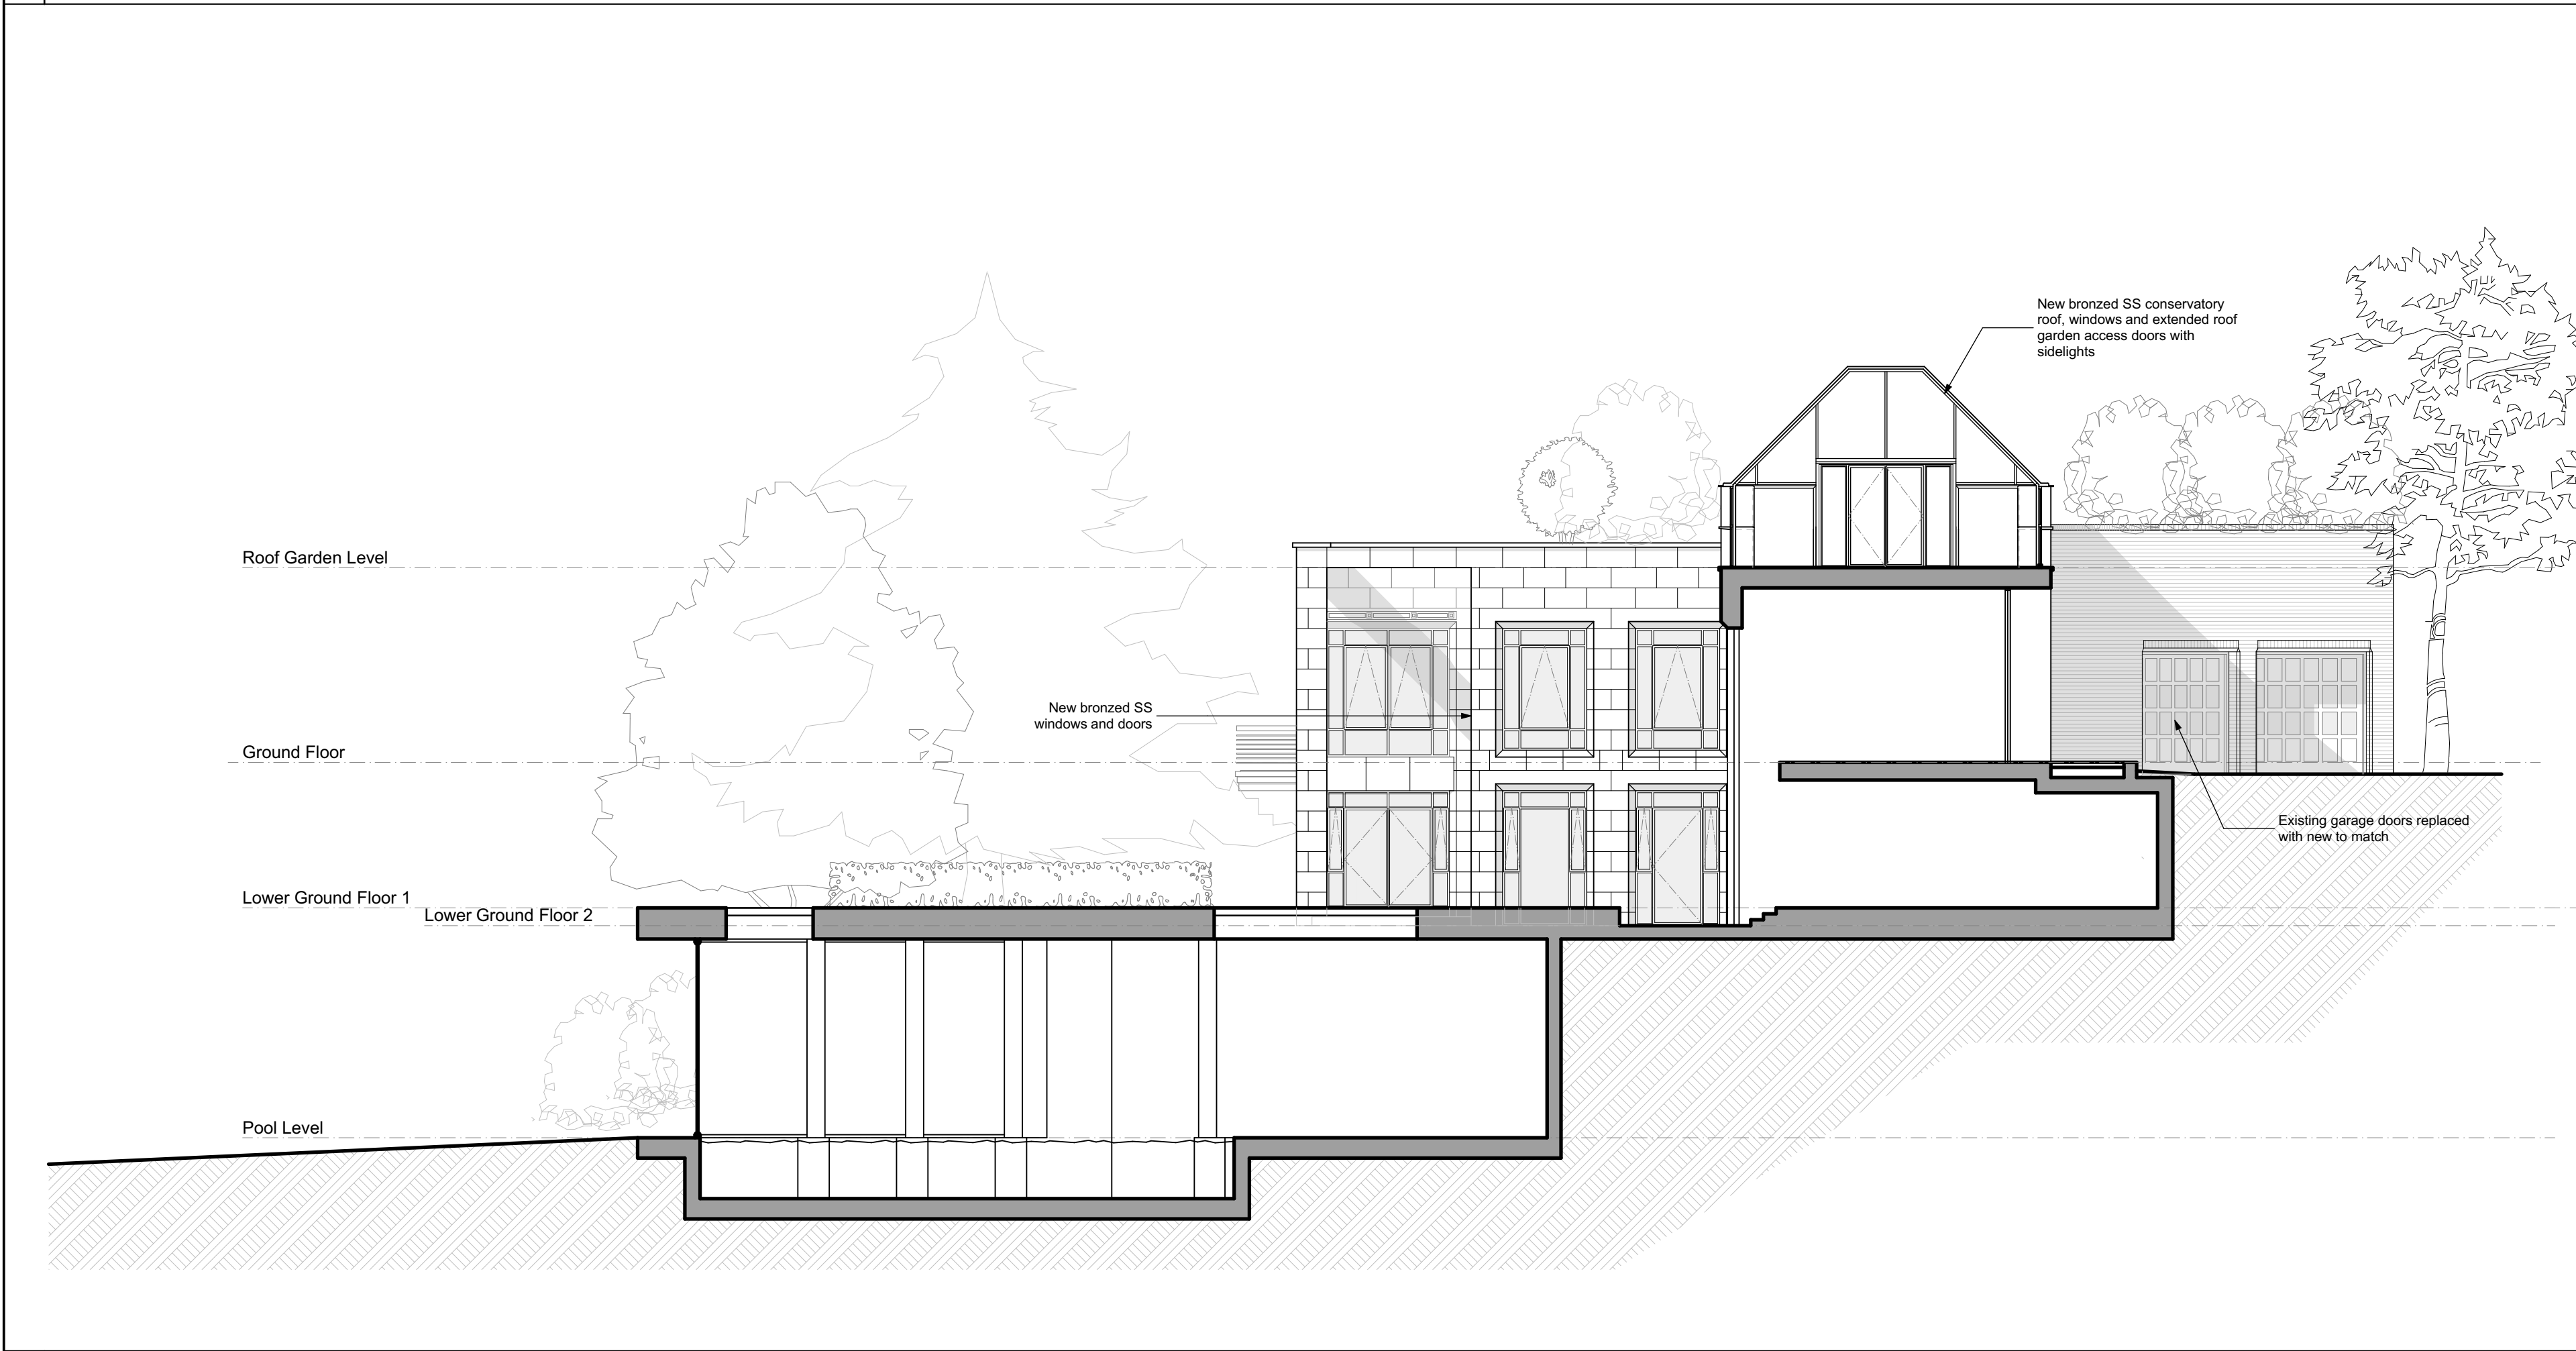

03 | Proposed Sectional North-West Elevation

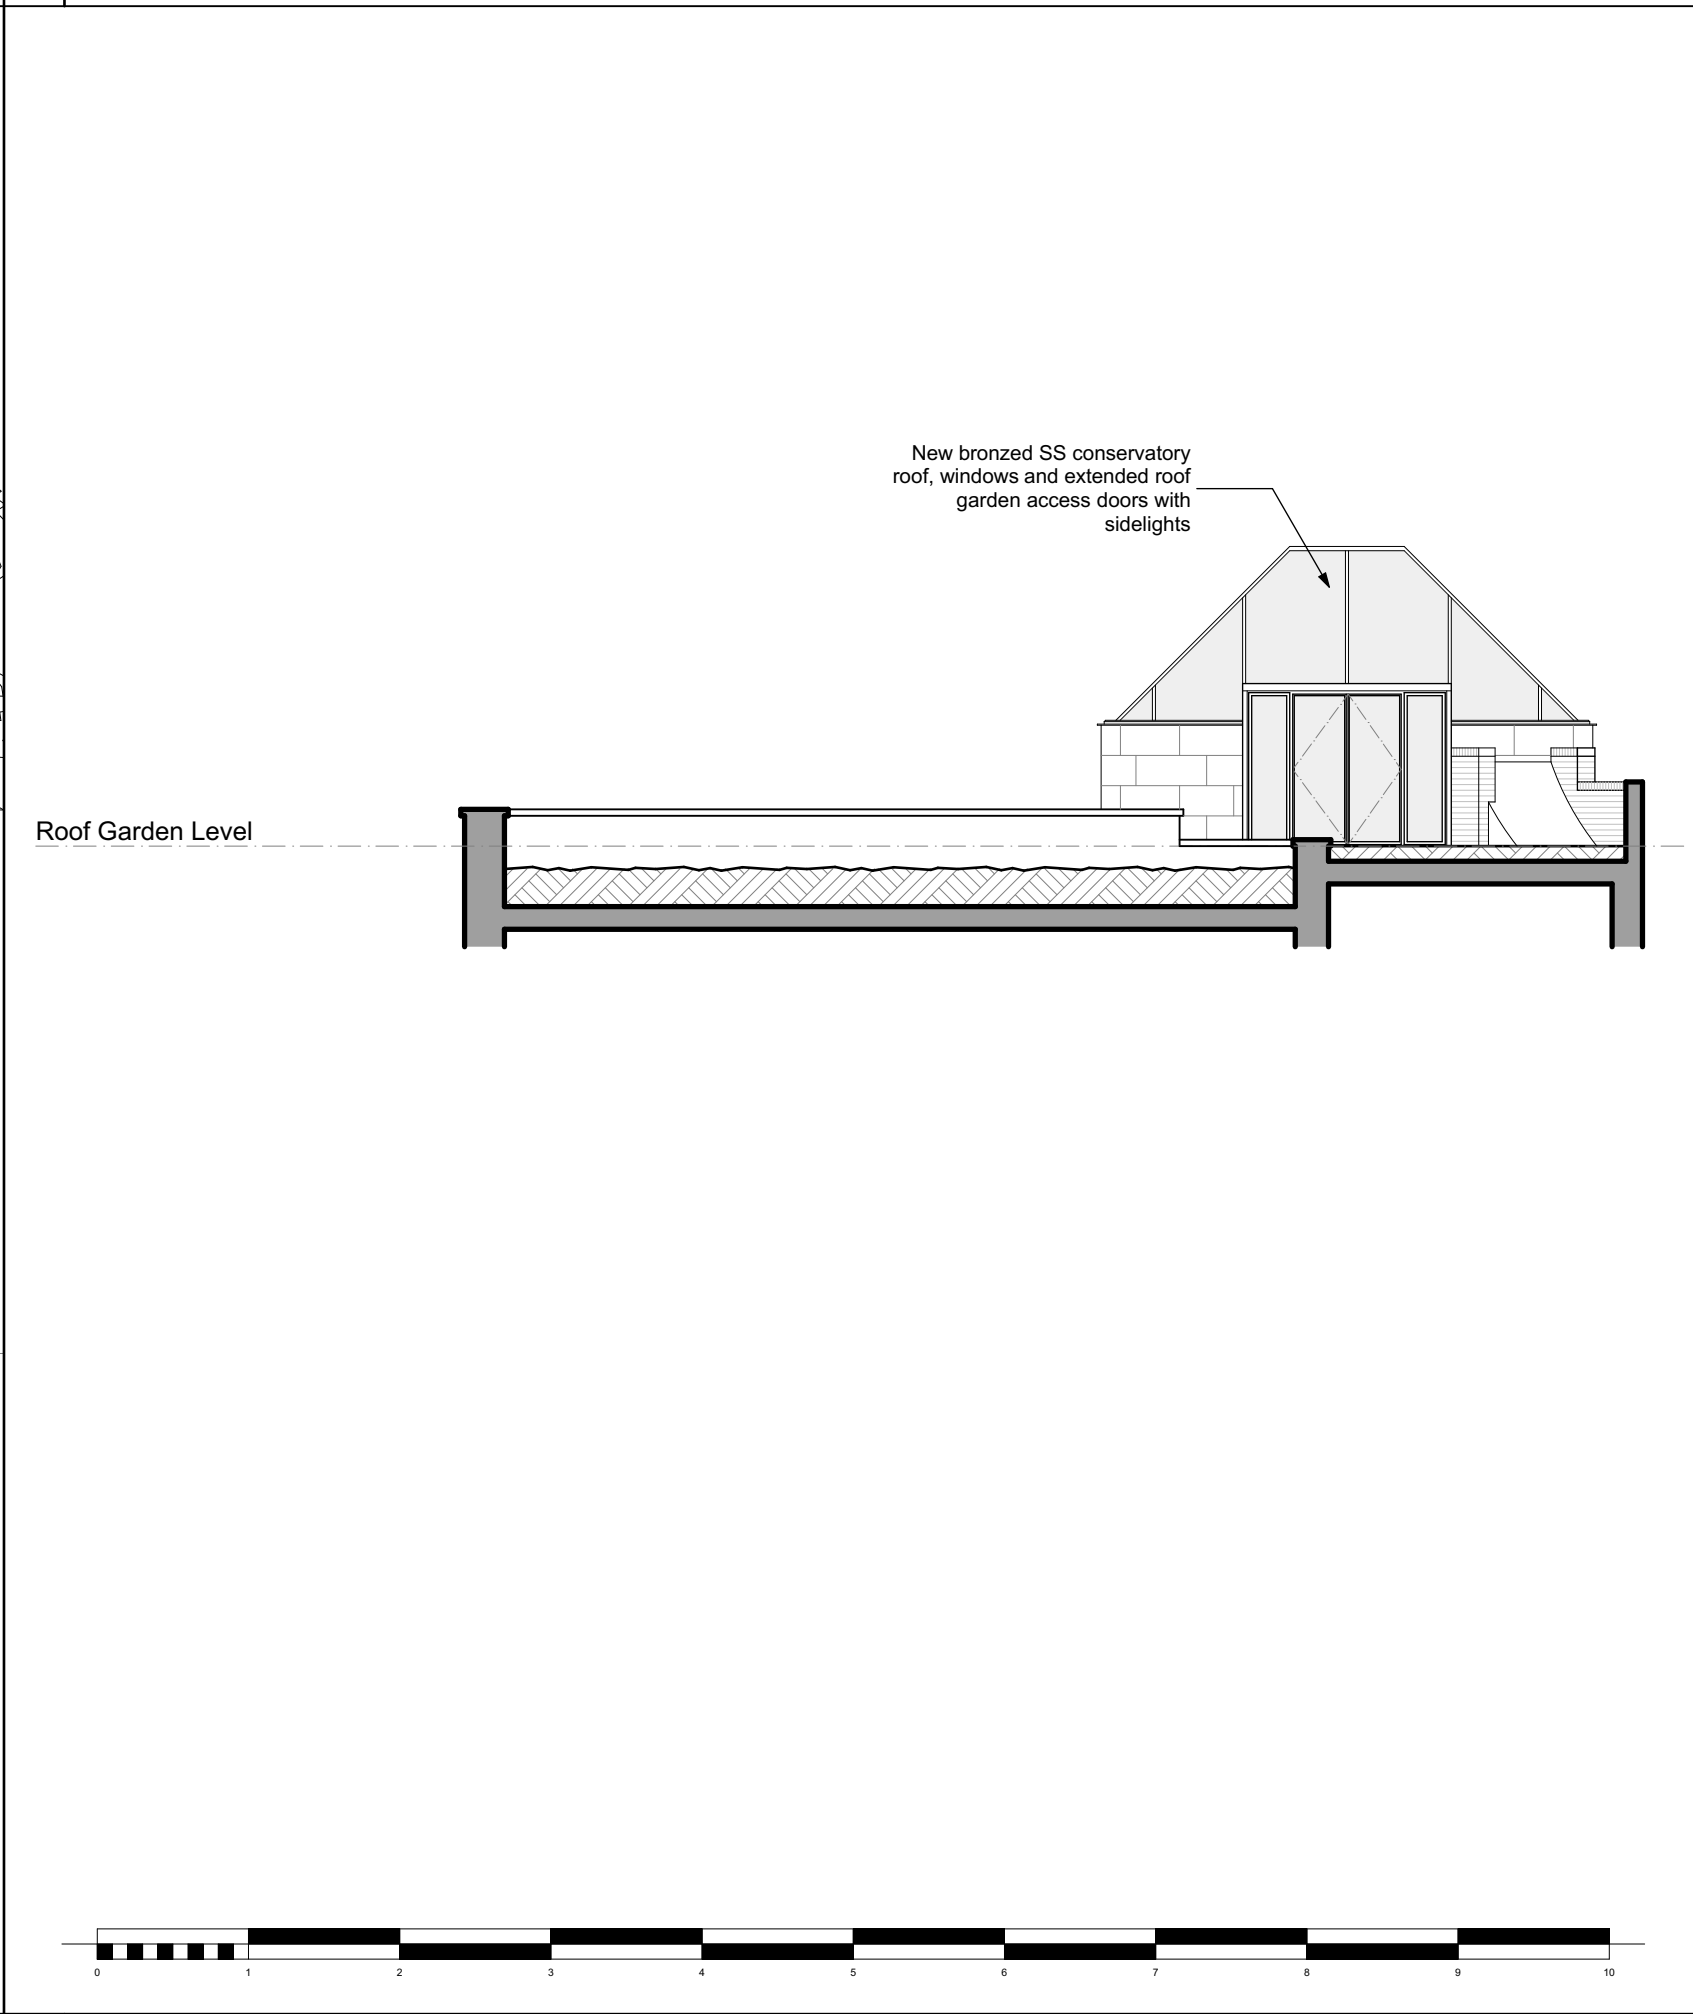

04 | Proposed North-West Elevation of Studio

GENERAL NOTES:
DO NOT SCALE FROM DRAWINGS.
NOTIFY ARCHITECT OF ANY DISCREPANCIES IF IN DOUBT ASK.

Rev	Description	Date
1	Planning Application	13/10/23

GC||AD

Client: The Bromwich Trust

Address: 1a Witanhurst Lane
N6 6LT

Project: Bromwich House

Project No: BRH01

Stage: Planning

Title: ZZ
Proposed Elevations/Sections

Project	Client	Arch	Eng	Env	Rel	Number
BRH01 - GCAD	ZZ	ZZ	DE	A	221	

Date: 2023/09/17 Scale: 1:100, 1:50 Rev: -

COPYRIGHT OF THIS DRAWING IS RESERVED BY GCAD. THIS DRAWING IS ISSUED ON CONDITION THAT IT IS NOT COPIED, REPRODUCED OR DISCLOSED TO A THIRD PARTY, EITHER WHOLLY OR IN PART WITHOUT THE EXPRESS CONSENT IN WRITING BY GCAD