



GROUND FLOOR PLAN - EXISTING

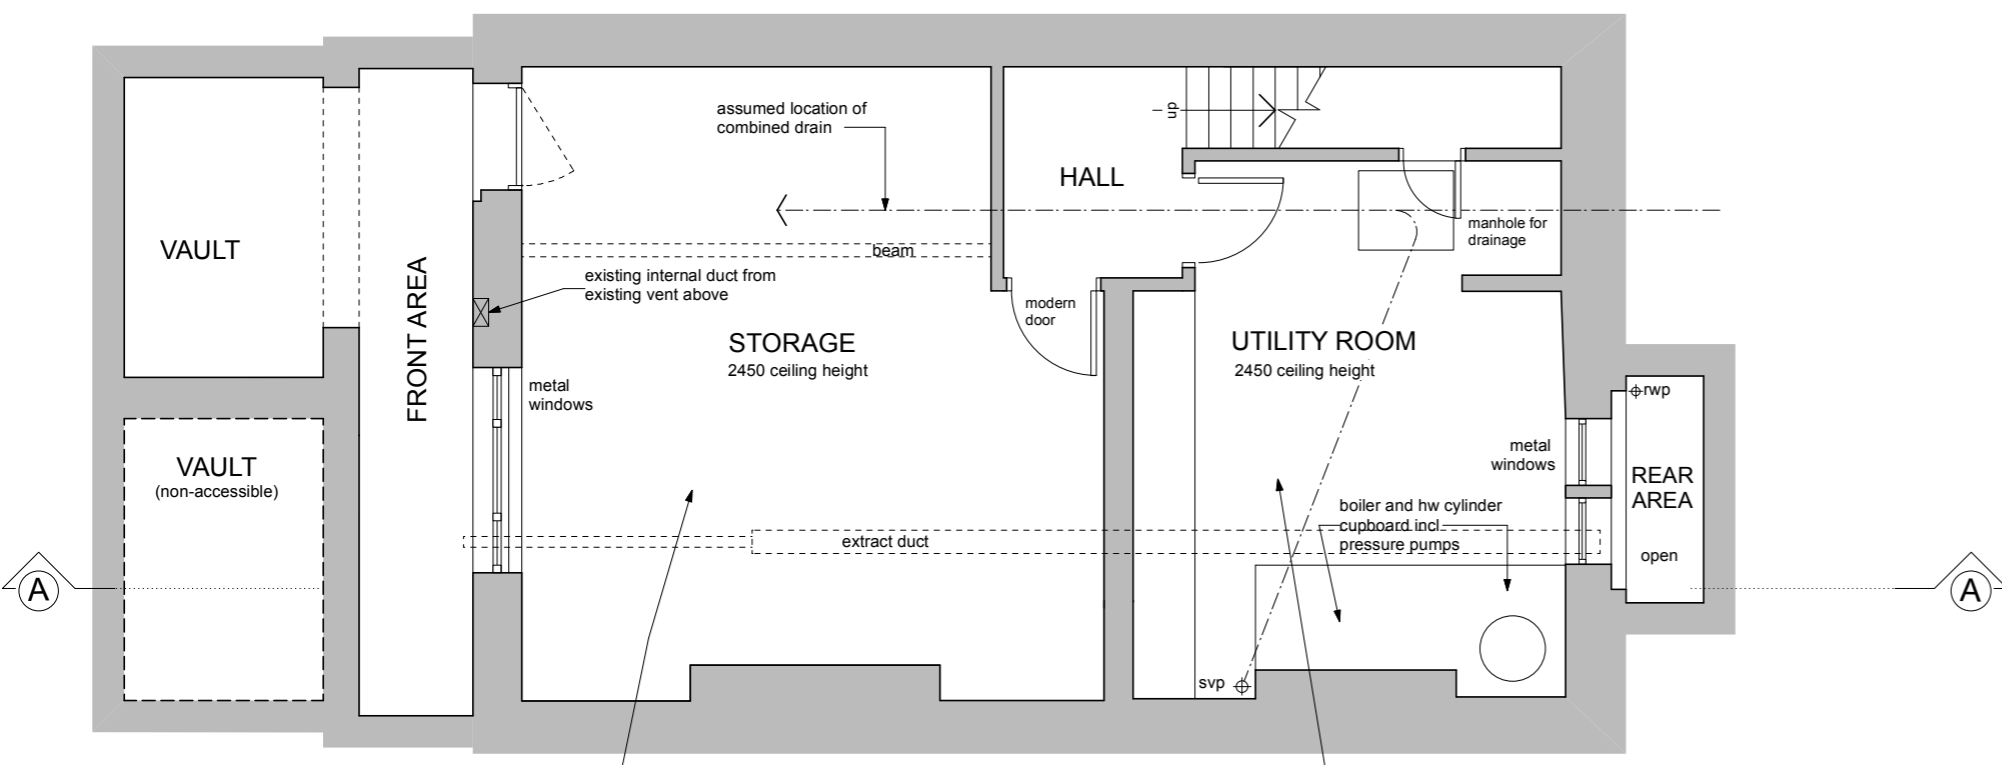

BASEMENT - EXISTING

Floor of basement has been waterproofed as follows: cavity membrane drainage system, overlaid with 25mm insulation, 75mm heated screed with carpet over in storage room and tiles in utility

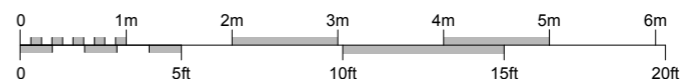

BROD WIGHT
Architects
8a Baynes Mews --- London --- NW3 5BH


11 POND STREET
LONDON NW3

www.brodwight.co.uk office@brodwight.co.uk
Tel 020 7722 0810 This drawing is copyright


Drawing Title:
**EXISTING GROUND FLOOR
AND BASEMENT PLANS**

Drawing Ref:
1039-AP9-03


Date: July 2023 Scale: 1:50 @ A3

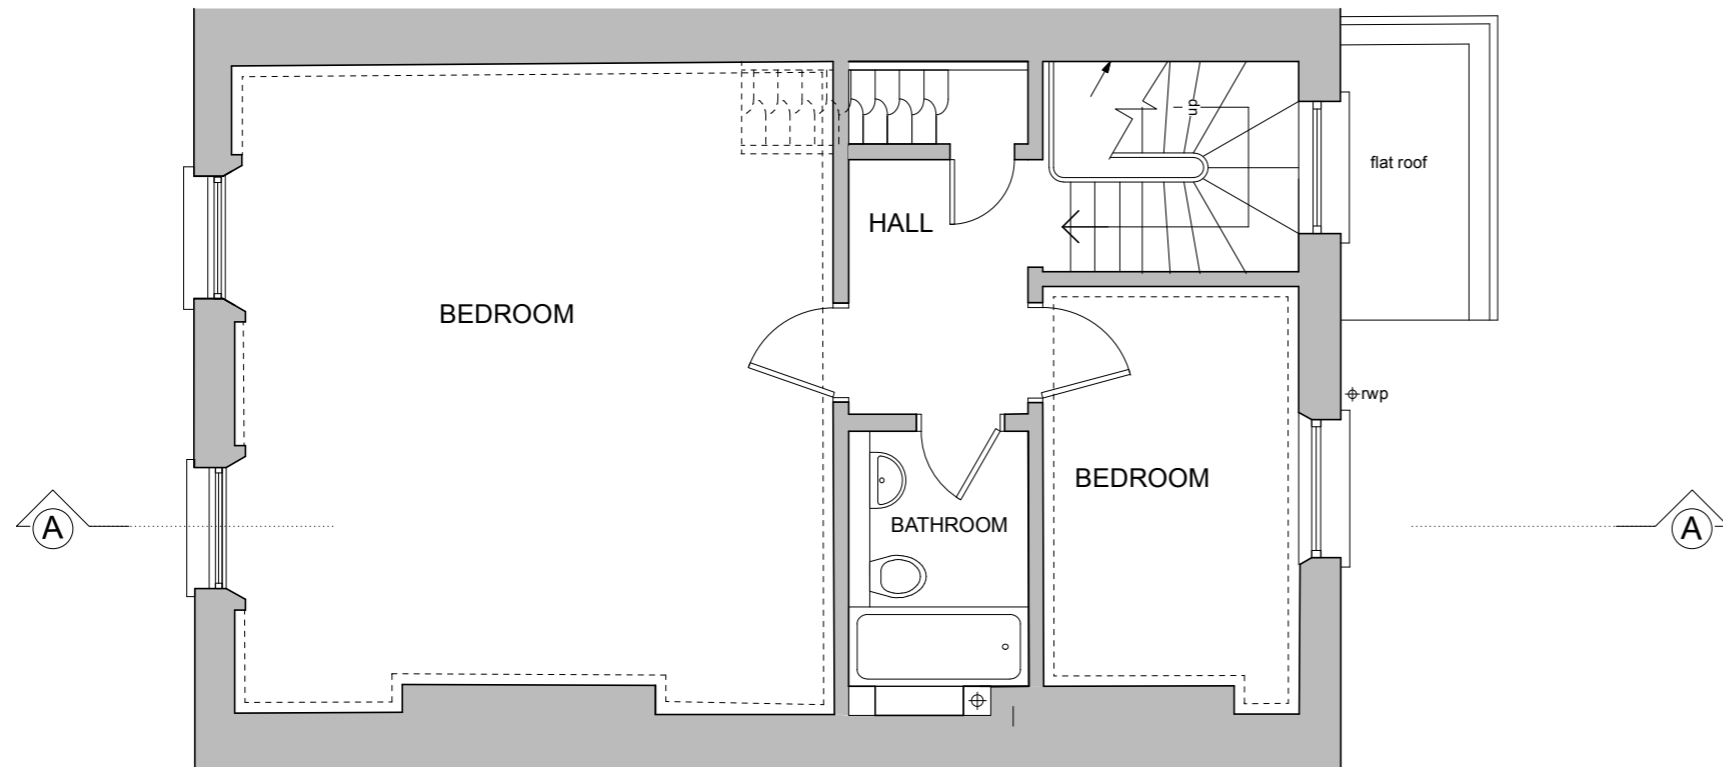

SECOND FLOOR PLAN - EXISTING: NO PROPOSED CHANGES

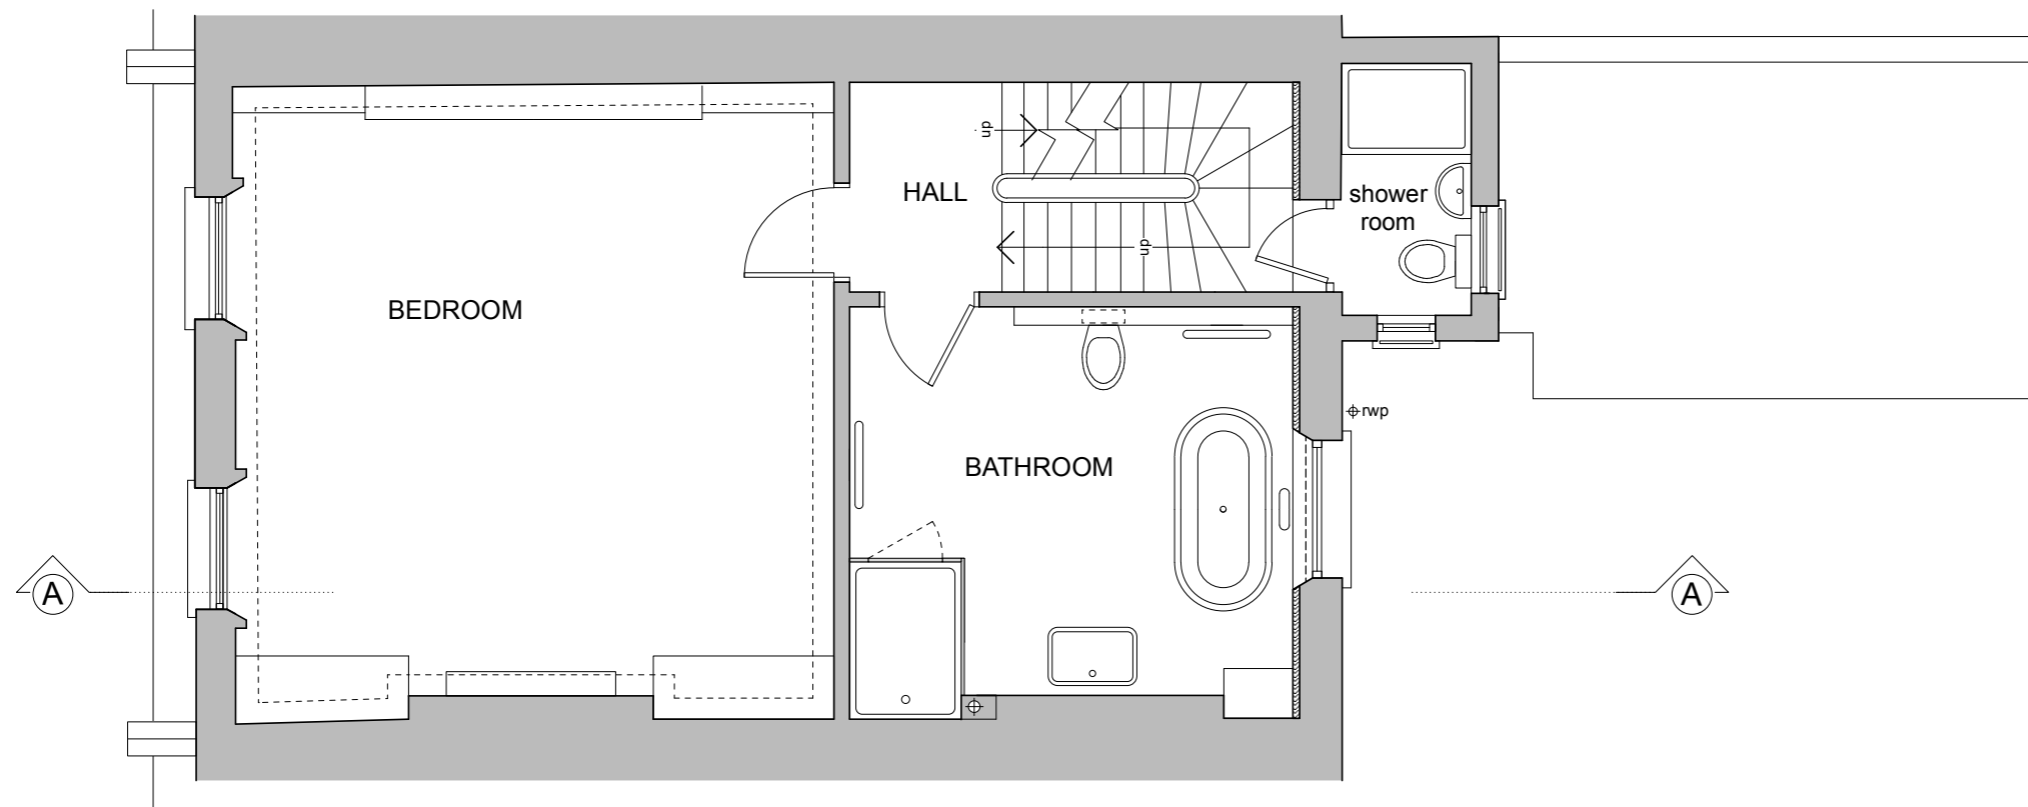

FIRST FLOOR PLAN - EXISTING: NO PROPOSED CHANGES

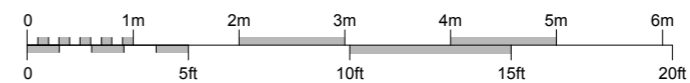

BROD WIGHT
Architects
8a Baynes Mews --- London --- NW3 5BH

11 POND STREET
LONDON NW3


www.brodwight.co.uk office@brodwight.co.uk
Tel 020 7722 0810 This drawing is copyright

Drawing Title:
**EXISTING FIRST AND
SECOND FLOOR PLANS**


Drawing Ref:
1039-AP9-04

Date
July 2023


Scale
1:50 @ A3

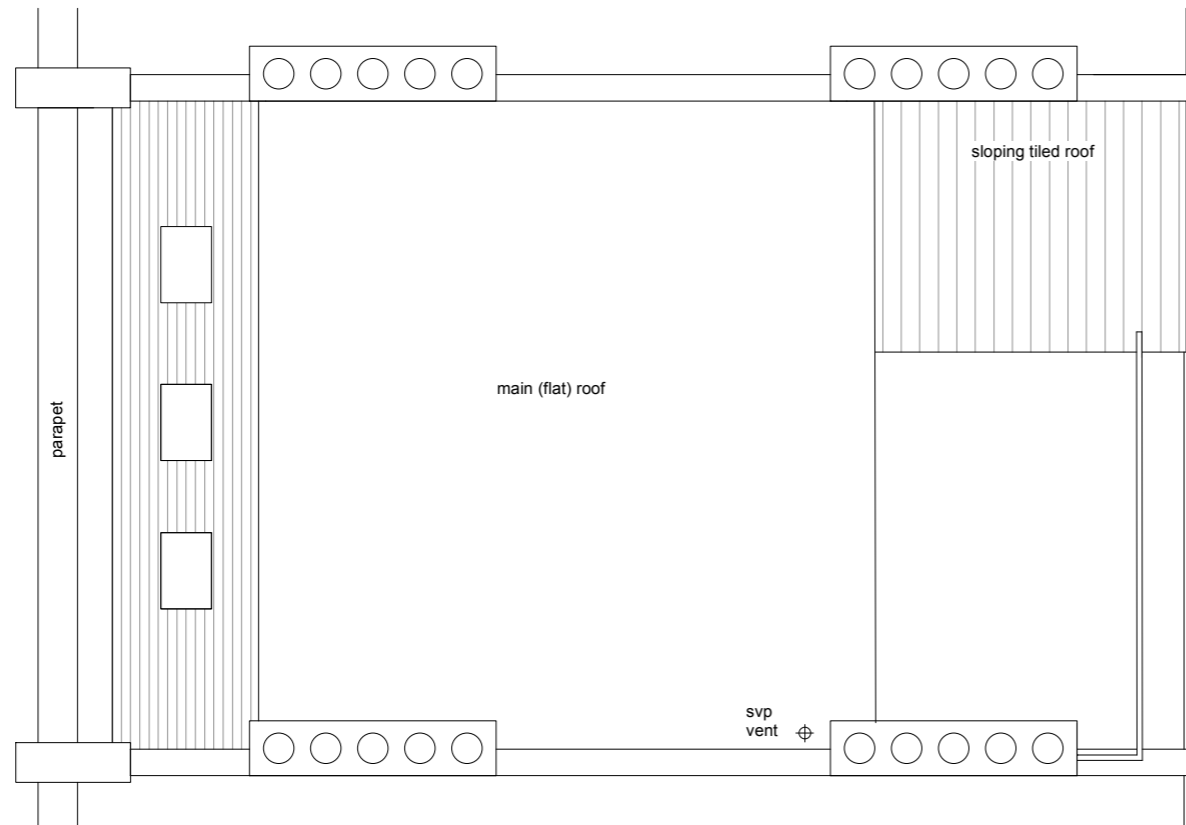

ROOF PLAN - EXISTING: NO PROPOSED CHANGES

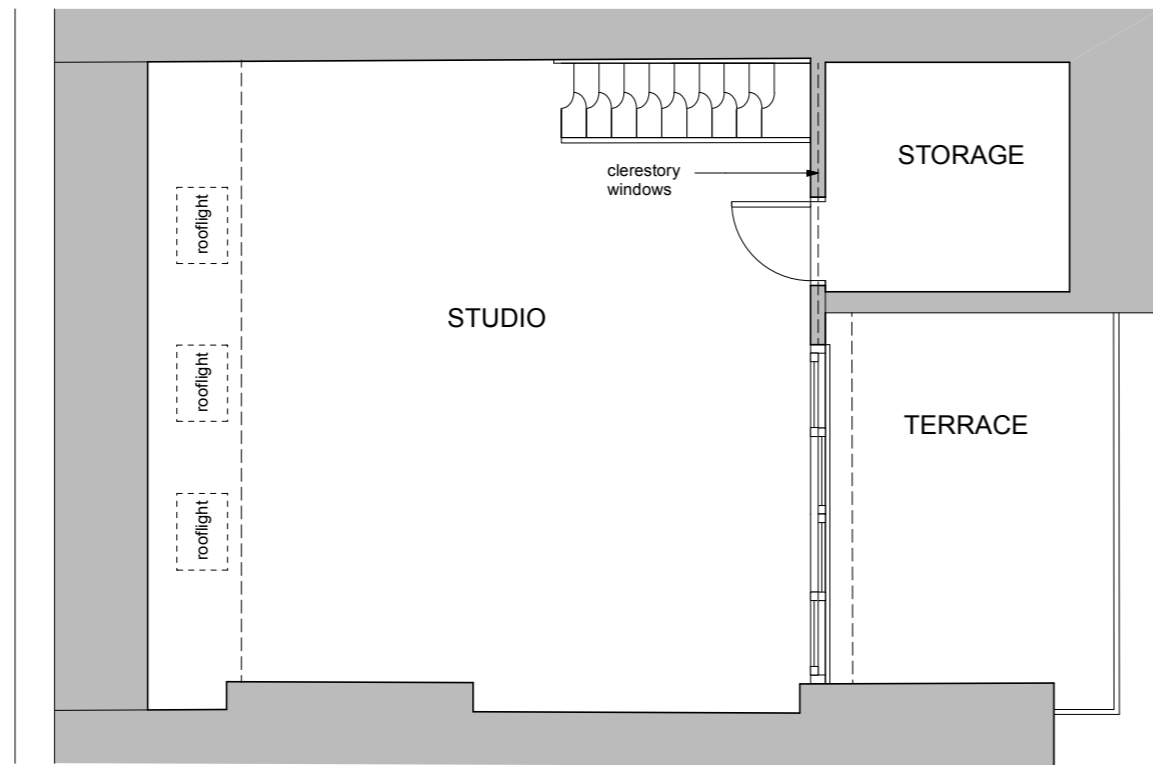

THIRD FLOOR PLAN - EXISTING: NO PROPOSED CHANGES

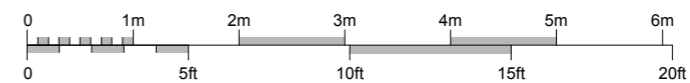

BROD WIGHT
Architects
 8a Baynes Mews --- London --- NW3 5BH

11 POND STREET
 LONDON NW3


www.brodwight.co.uk office@brodwight.co.uk
 Tel 020 7722 0810 This drawing is copyright

Drawing Title:
**EXISTING THIRD FLOOR
 AND ROOF PLANS**

Drawing Ref:
1039-AP9-05

Date
 July 2023

Scale
 1:50 @ A3

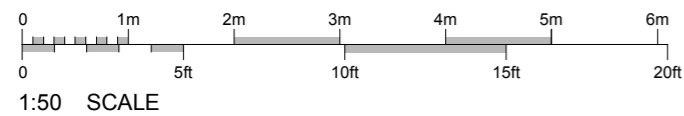

BROD WIGHT
Architects
 8a Baynes Mews --- London --- NW3 5BH


11 POND STREET
LONDON NW3

www.brodwight.co.uk office@brodwight.co.uk
 Tel 020 7722 0810 This drawing is copyright


Drawing Title:
EXISTING FRONT ELEVATION

Drawing Ref:
1039-AP9-06

Date July 2023 Scale 1:50 @ A3

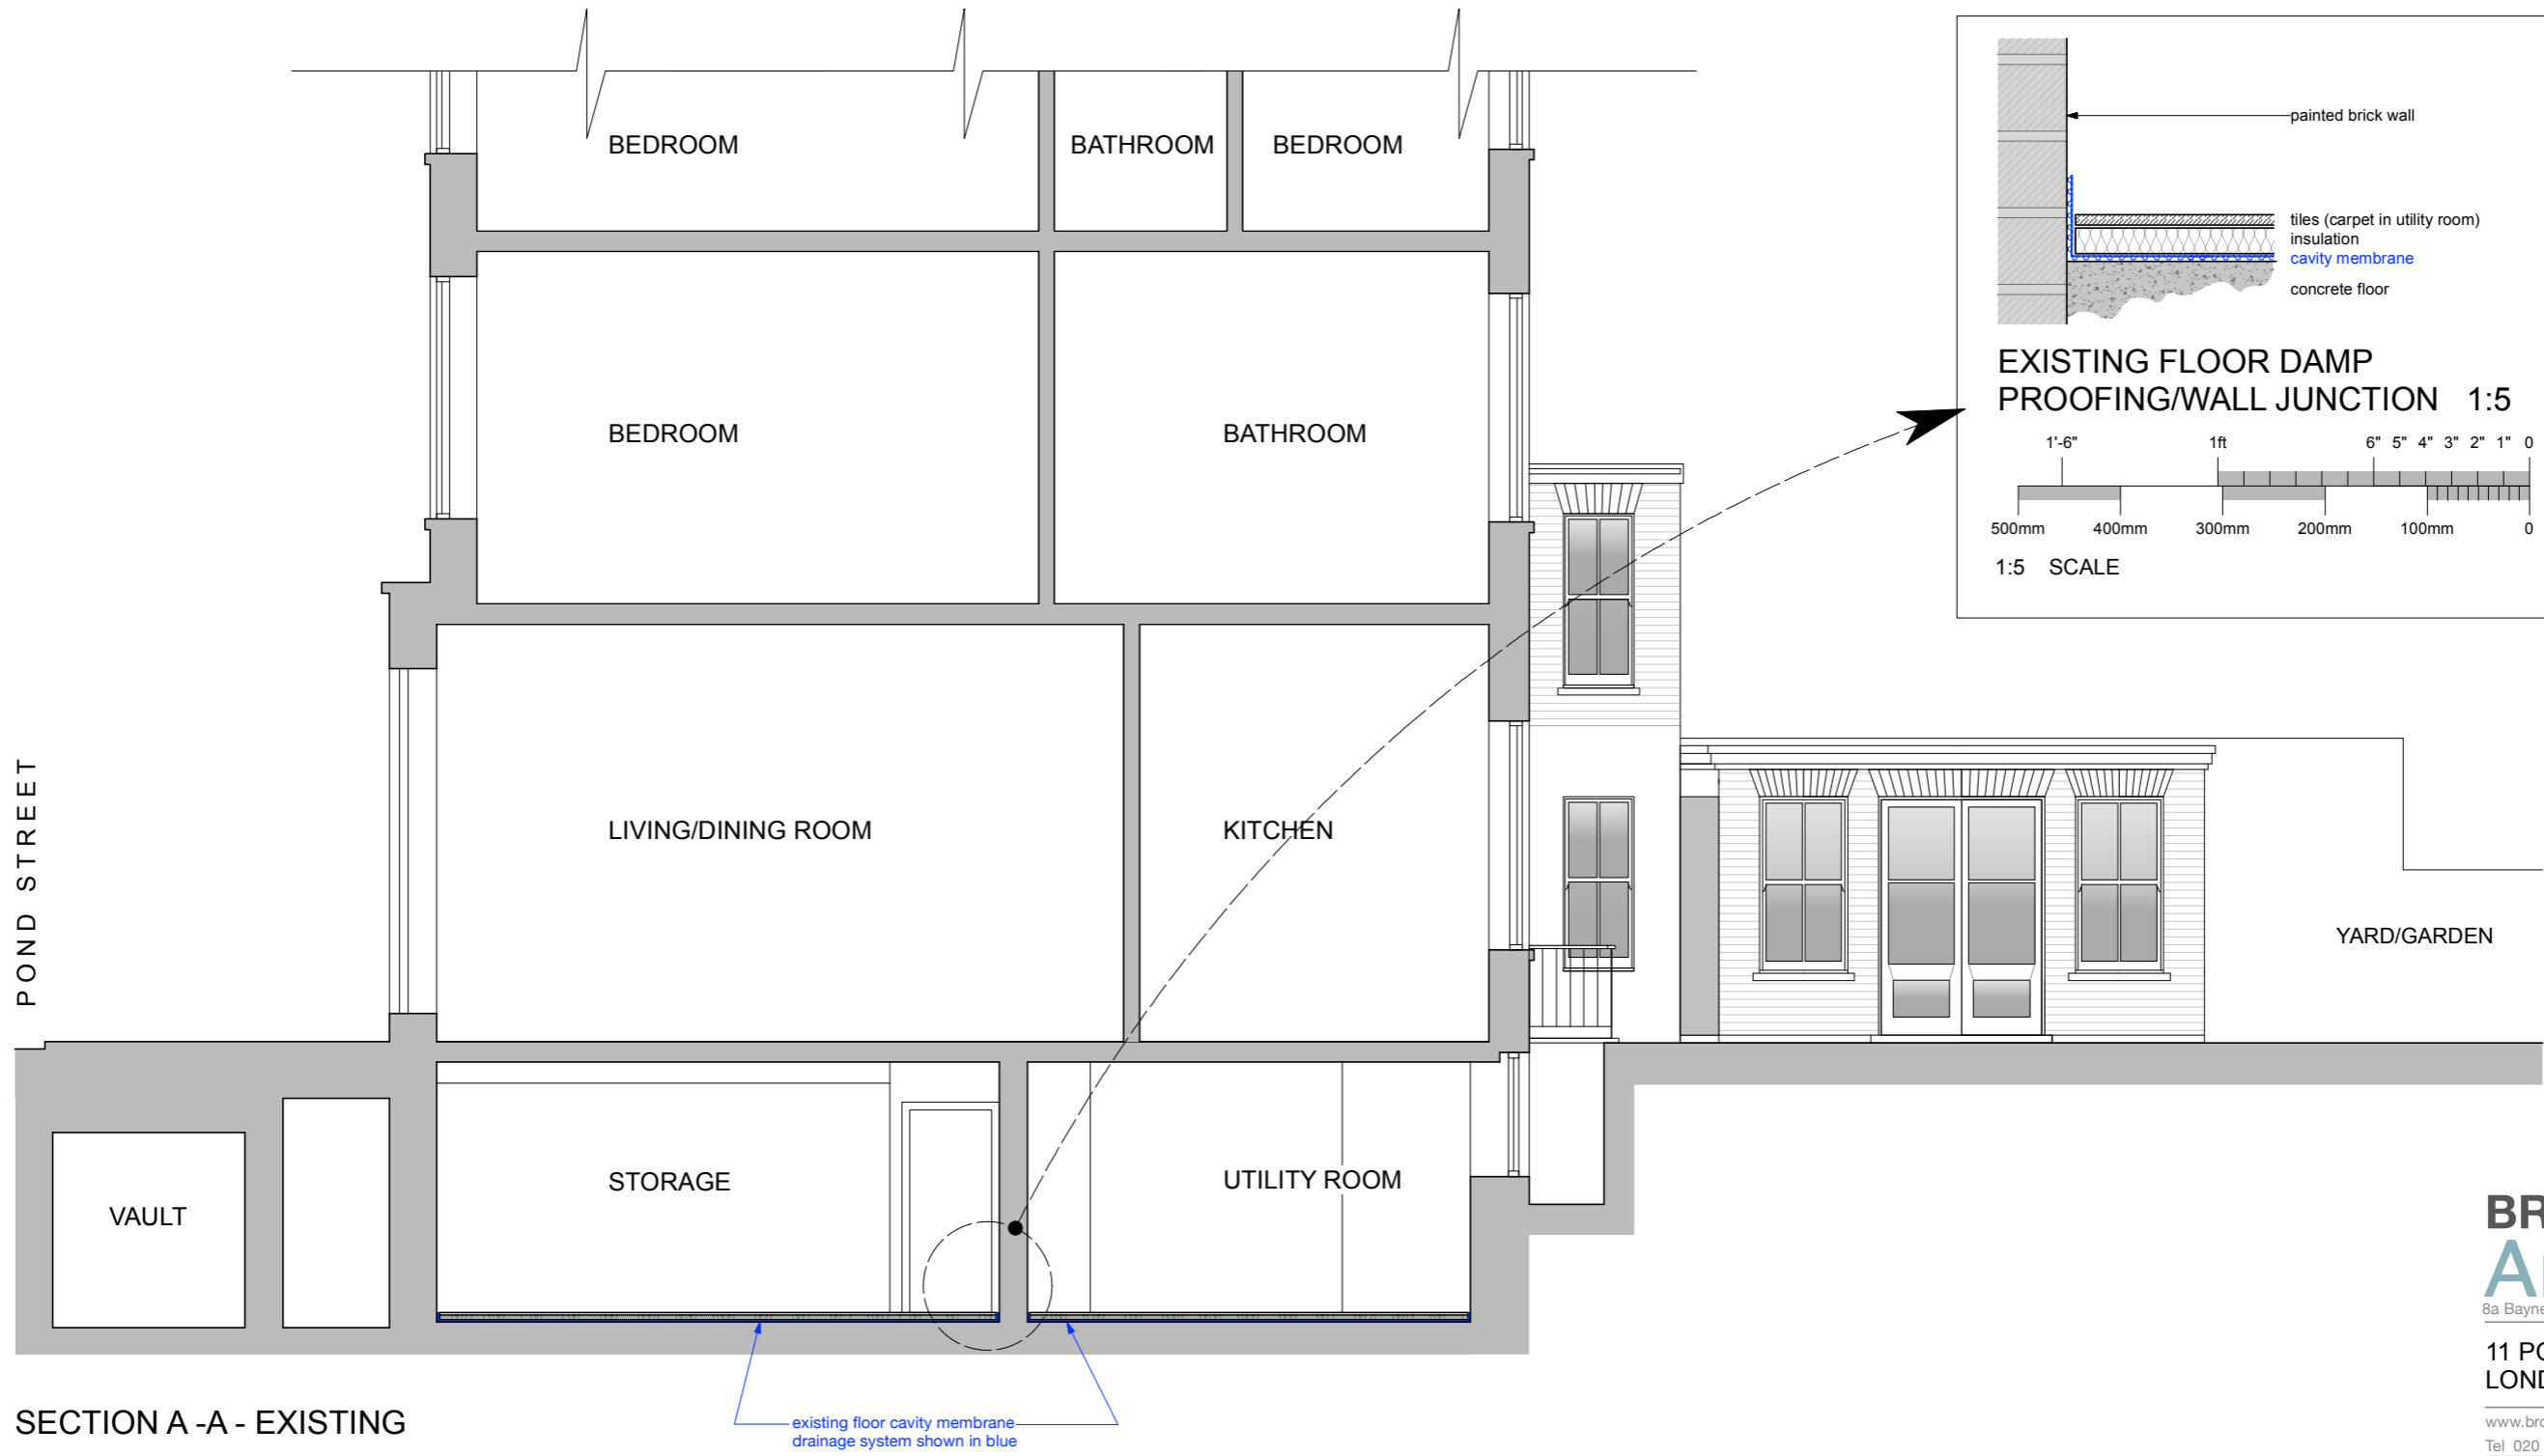

SECTION A-A - EXISTING

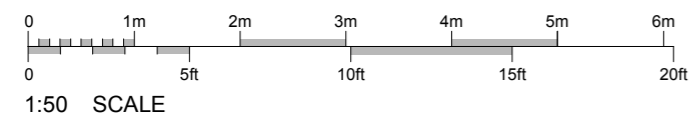

BROD WIGHT
Architects
 8a Baynes Mews --- London --- NW3 5BH

11 POND STREET
 LONDON NW3

www.brodwight.co.uk office@brodwight.co.uk
 Tel 020 7722 0810 This drawing is copyright

Drawing Title:
EXISTING SECTION A-A

Drawing Ref:
1039-AP9-07

Date
 July 2023

Scale
 1:50 @ A3