


THIS DRAWING TO BE READ IN CONJUNCTION WITH THE SPECIFICATION WHERE PROVIDED AND ALL RELEVANT CONSULTANTS DRAWINGS AND/OR SPECIALIST DRAWINGS (DOCUMENTS AND ANY DISCREPANCIES OR VARIATIONS ARE TO BE REFERRED TO THE ARCHITECT BEFORE THE AFFECTED WORK COMMENCES)


THIS DRAWING IS PROTECTED BY COPYRIGHT AND MUST NOT BE COPIED OR REPRODUCED WITHOUT THE WRITTEN CONSENT OF CHRIS DYSON ARCHITECTS LLP. NORTH POINTS SHOWN ARE INDICATIVE. ©

KEY


-  EXISTING FABRIC
-  PROPOSED DEMOLITION & ALTERATION

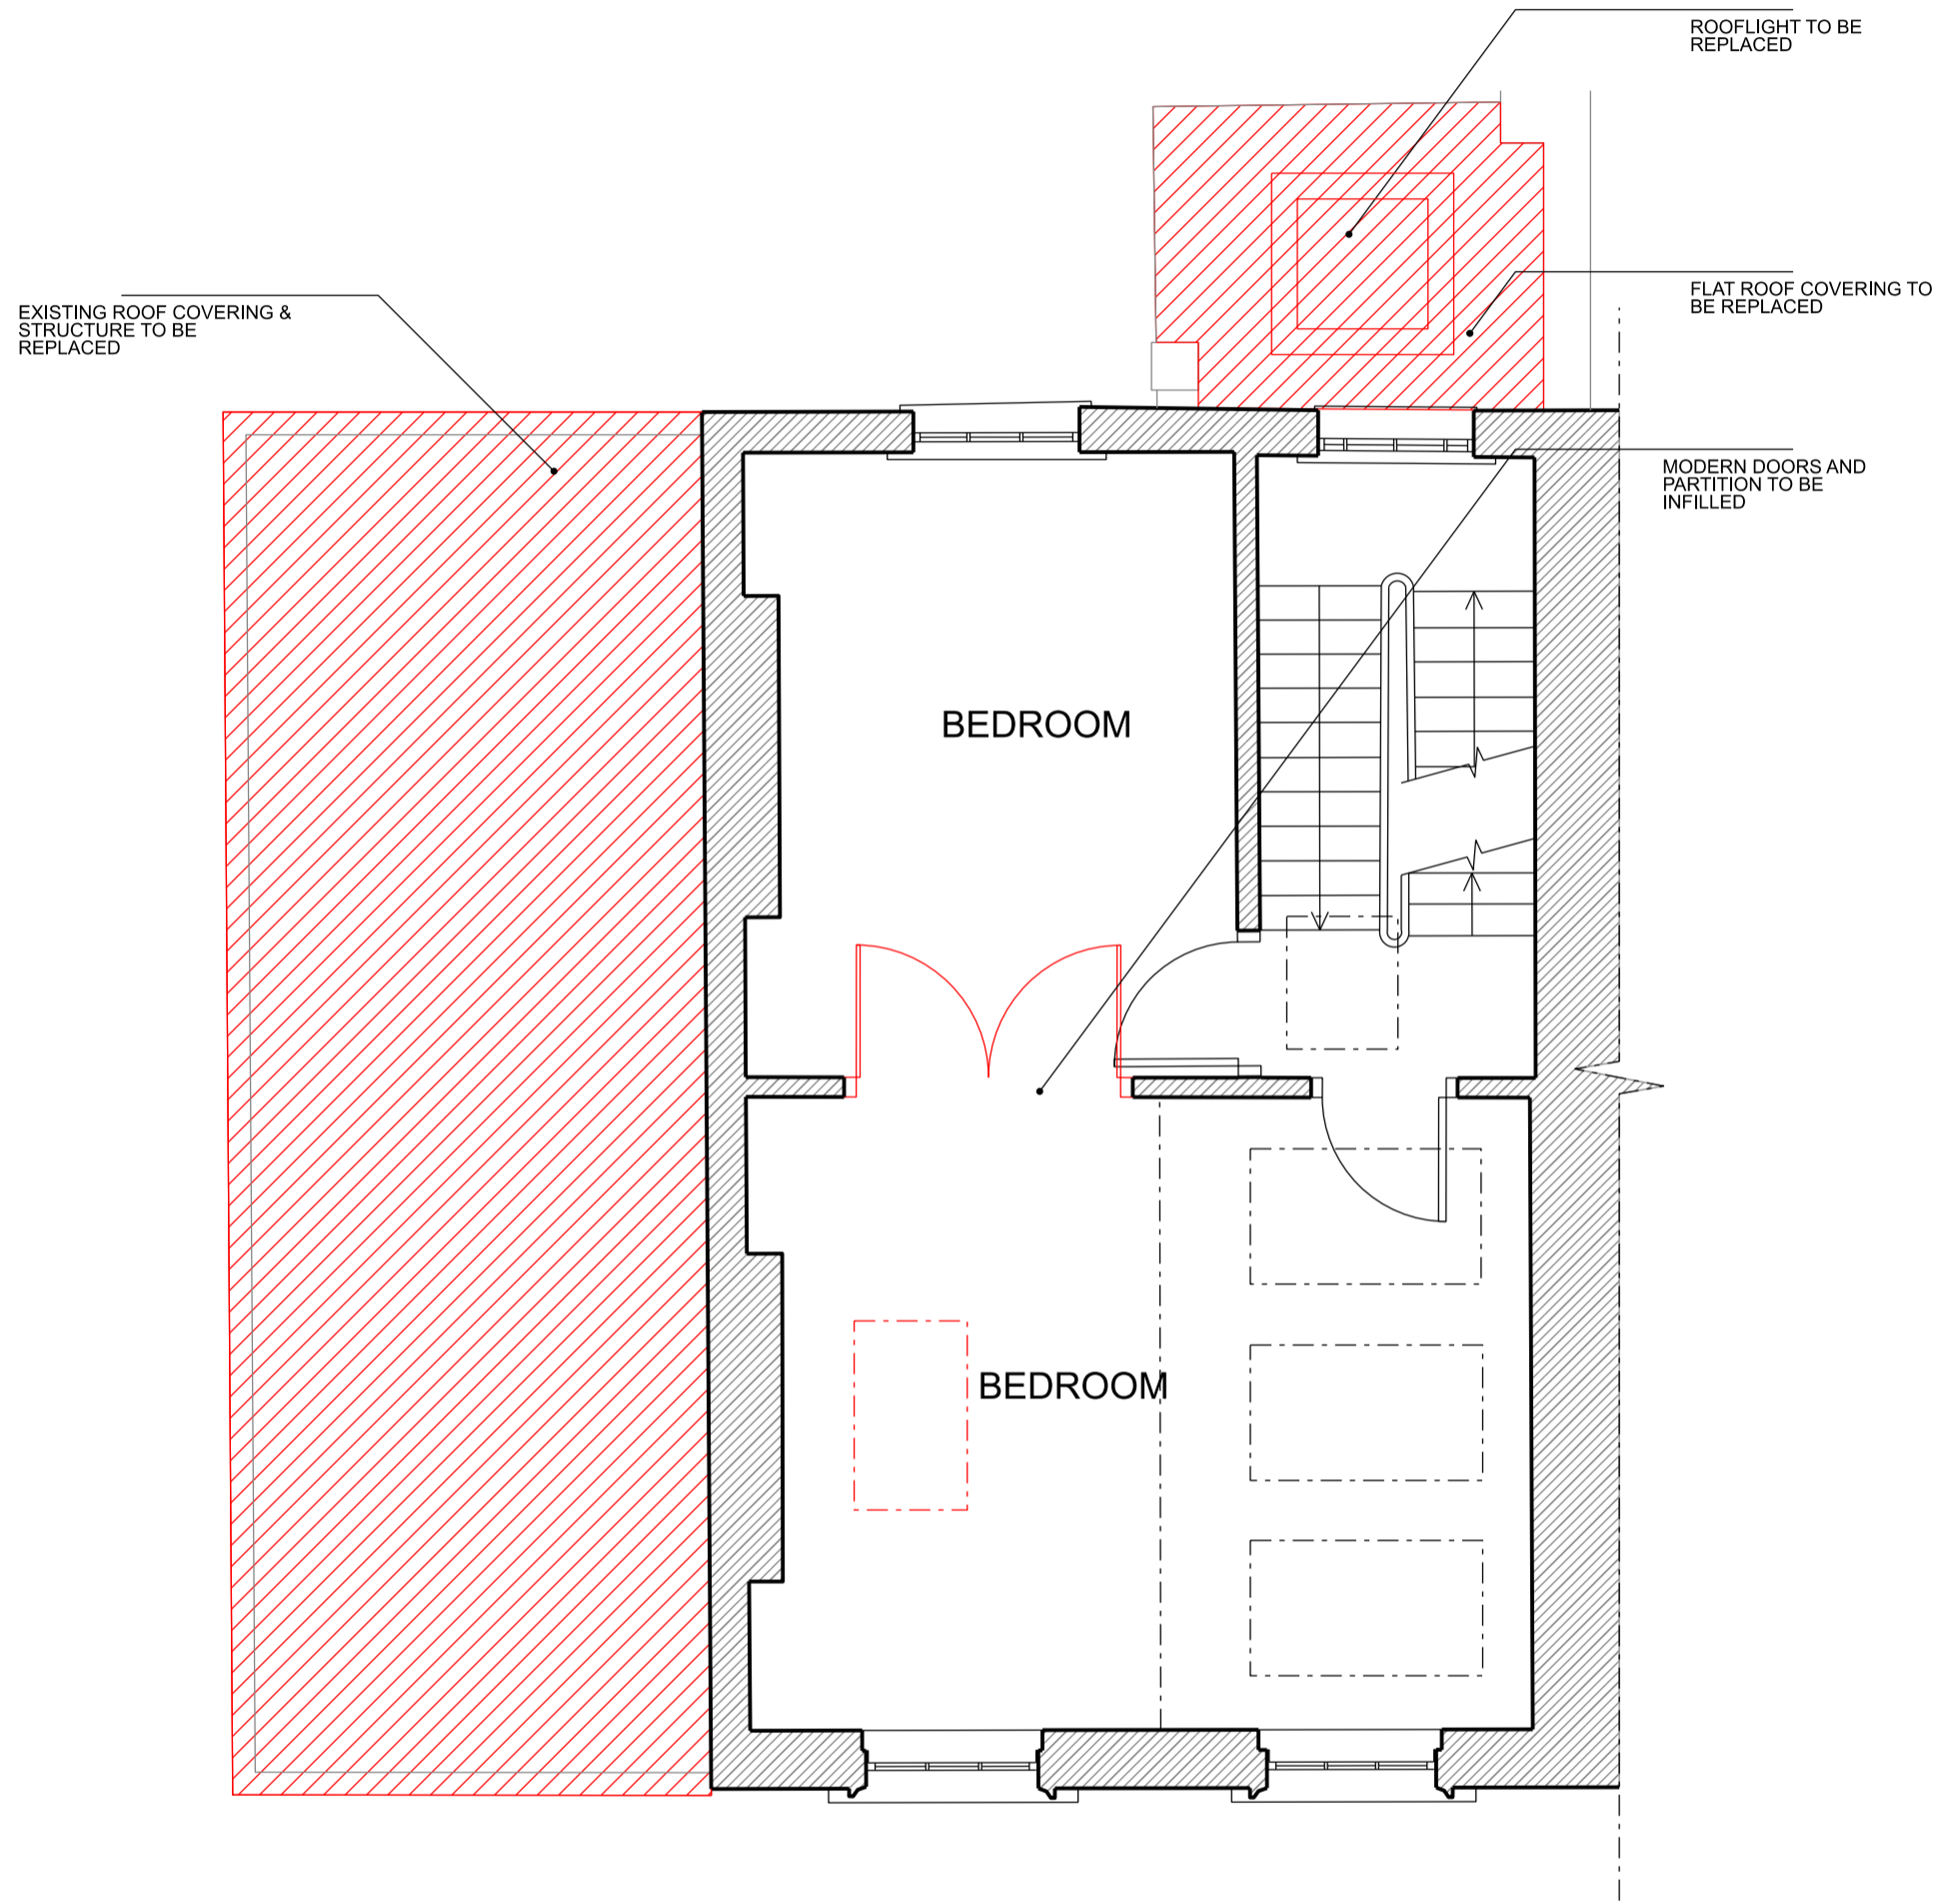

1 1:50@ A1, 1:100@ A3
EXISTING SECOND FLOOR PLAN

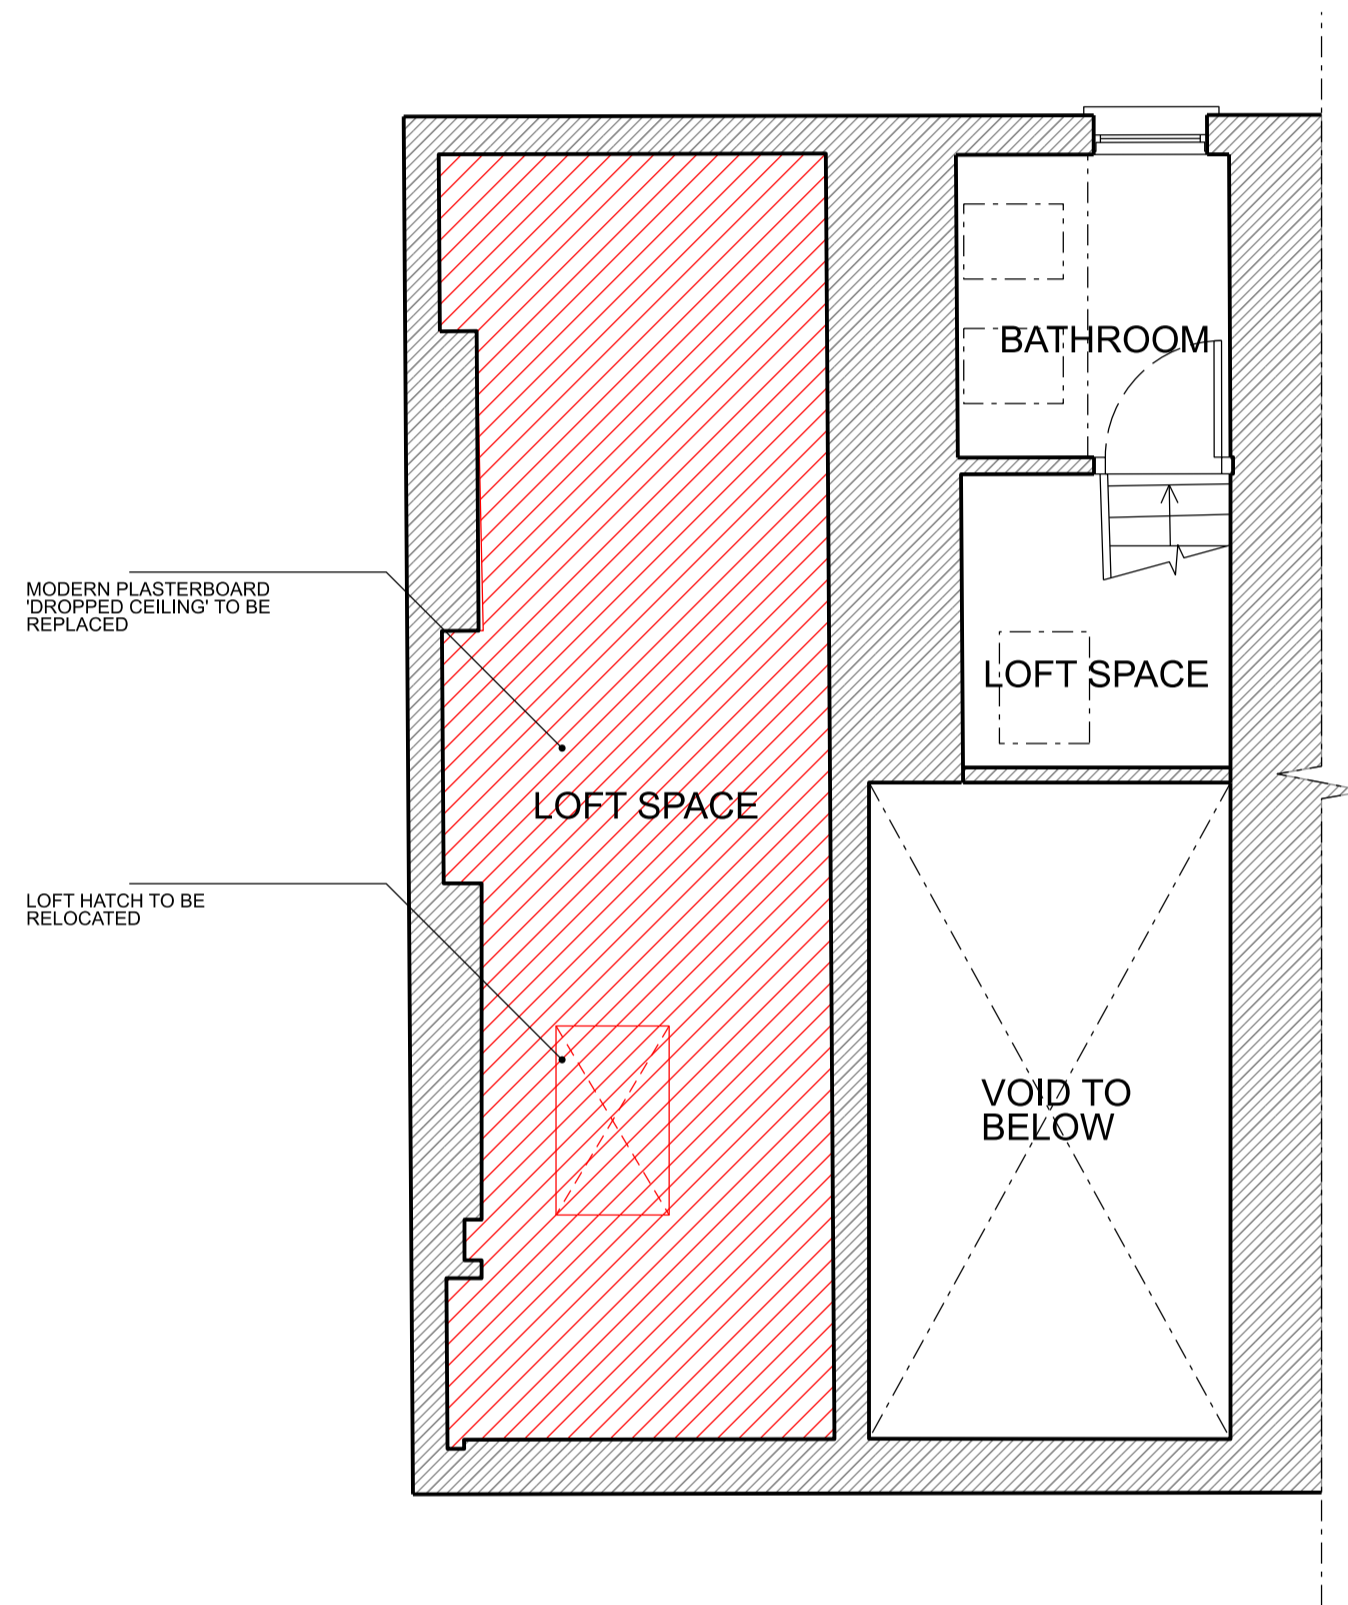

2 1:50@ A1, 1:100@ A3
EXISTING THIRD FLOOR / LOFT PLAN

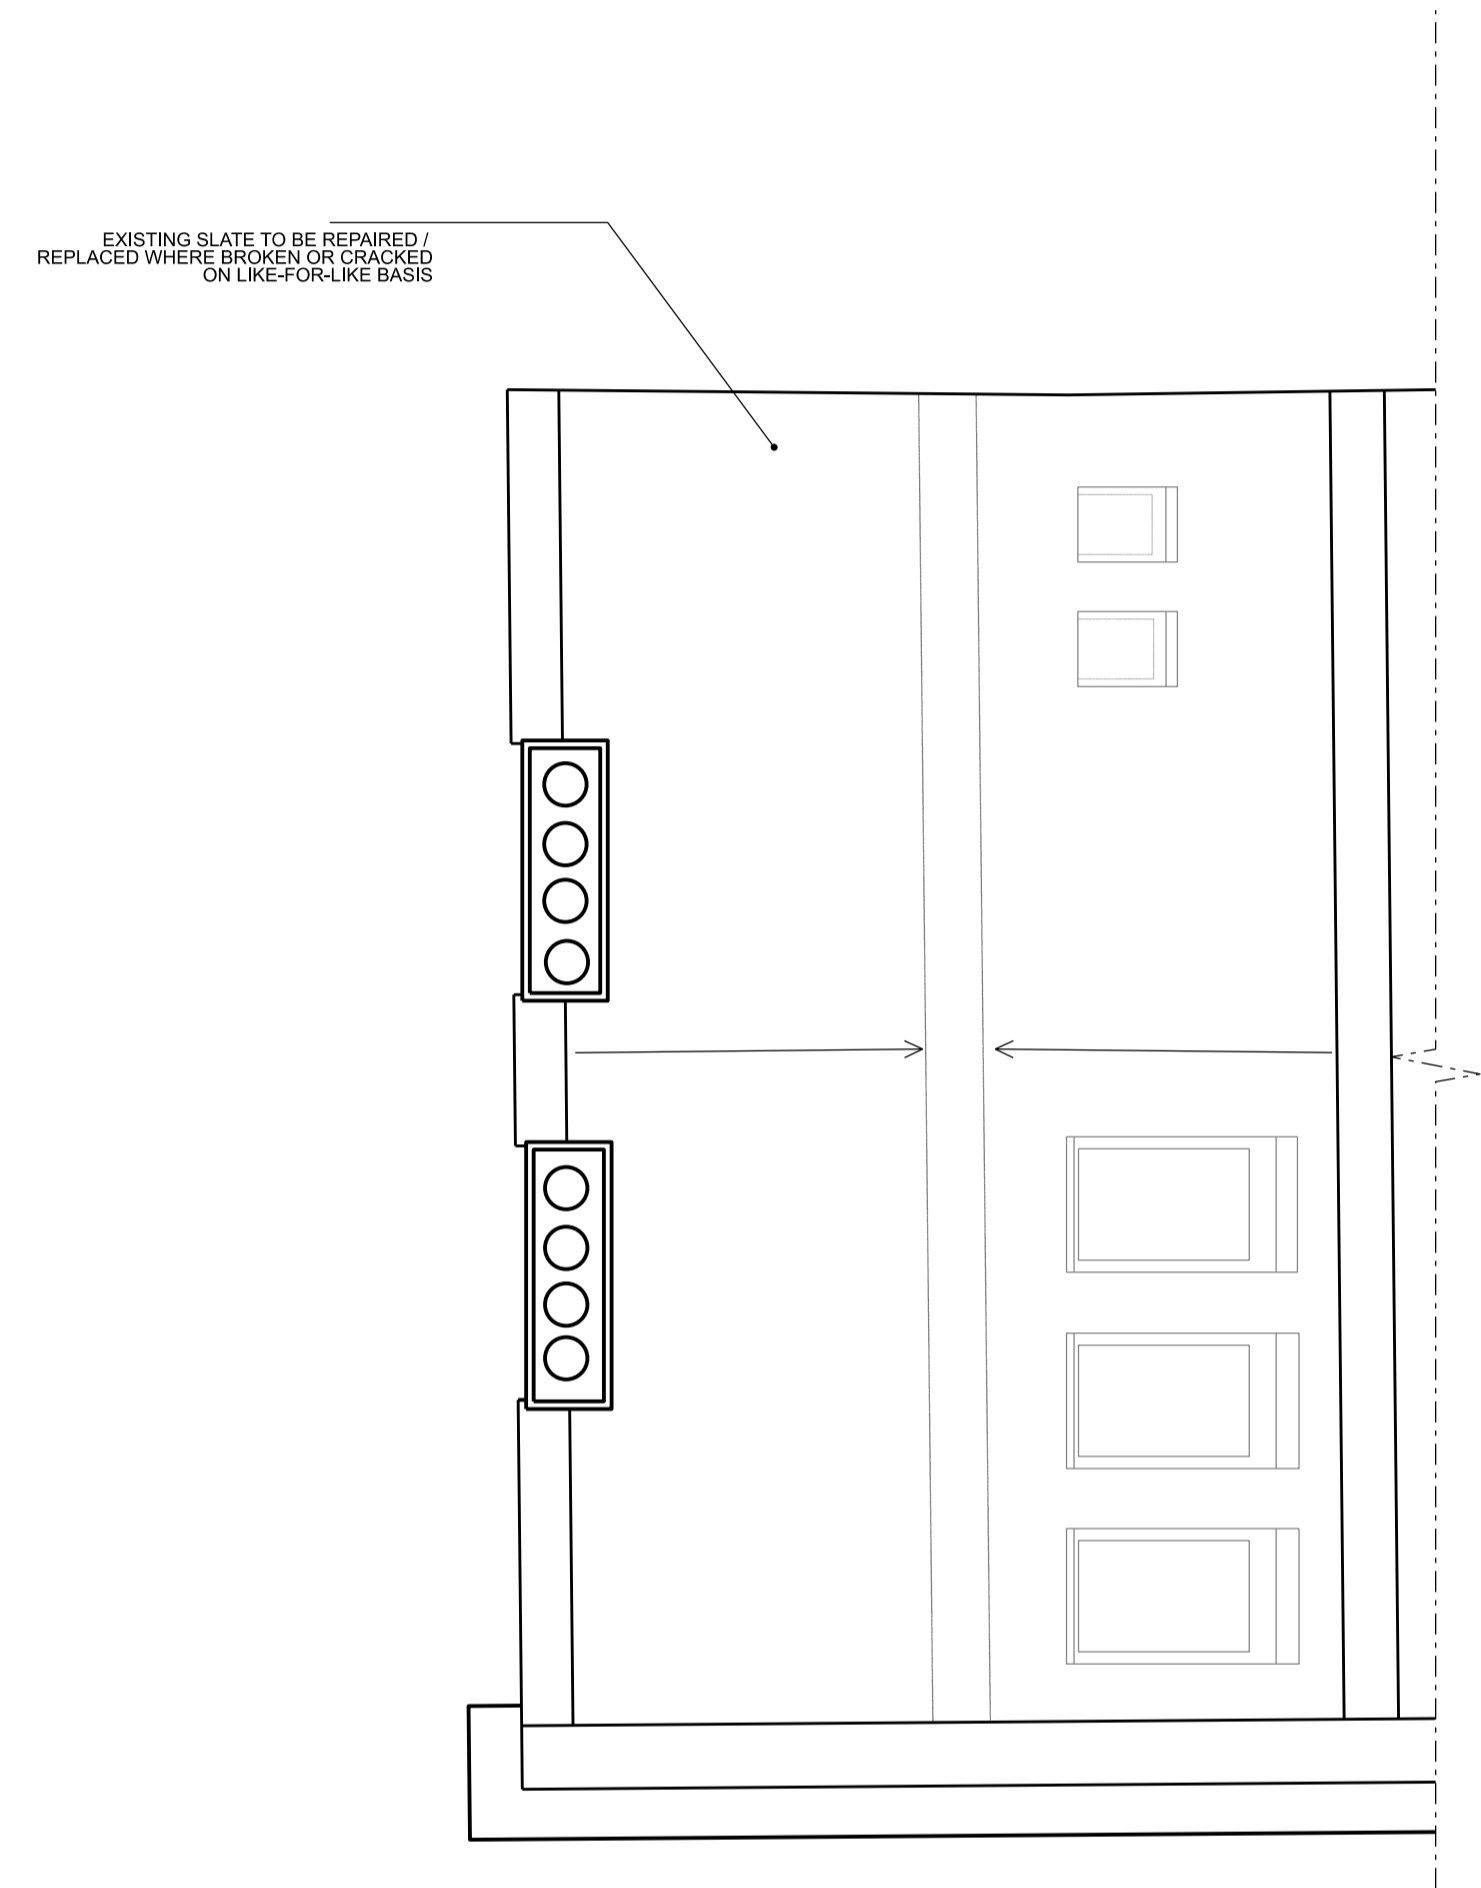

3 1:50@ A1, 1:100@ A3
EXISTING ROOF PLAN

Rev	Date	Notes	Int.
00	02.10.23	PLANNING	OA

Client / Project:
LEE CONEY
7 ROTHWELL STREET
NW1 8YH

Drawing Title:
EXISTING SECOND FLOOR, THIRD FLOOR AND ROOF PLAN WITH DEMOLITION & ALTERATIONS

Status:
PLANNING

Date	Drawn	Check	Project No.		Drawing No.	
			Unit / Block	CI / SFB Code	Type & Number	Revision Letter
OCT 23	OA	YK			1001	00
Drawing No: 0504 A 00 1001 00						

CHRISDYSON ARCHITECTS

