



Front Elevation Proposed
(No changes except for adding a vent to the roof for the kitchen)

× 51 Sidmouth Street × 53 Sidmouth Street × 55 Sidmouth street × 1 Regents Square ×


Supporting document: Reference 1

Please note

The dimensions in these drawings have been obtained solely for obtaining planning permission, listed building consent and building control approval. They are not intended for use in designing, manufacturing, or installing any element of the project on site. Do not scale from this drawing.


Statutory approvals

Building work should not be commenced on site until the relevant planning permission and/or building regulations approval is granted, any work carried out prior to full planning permission, listed building consent and/or building control approval being granted, or prior to any relevant site inspections being carried out is done so entirely at the owners own risk.

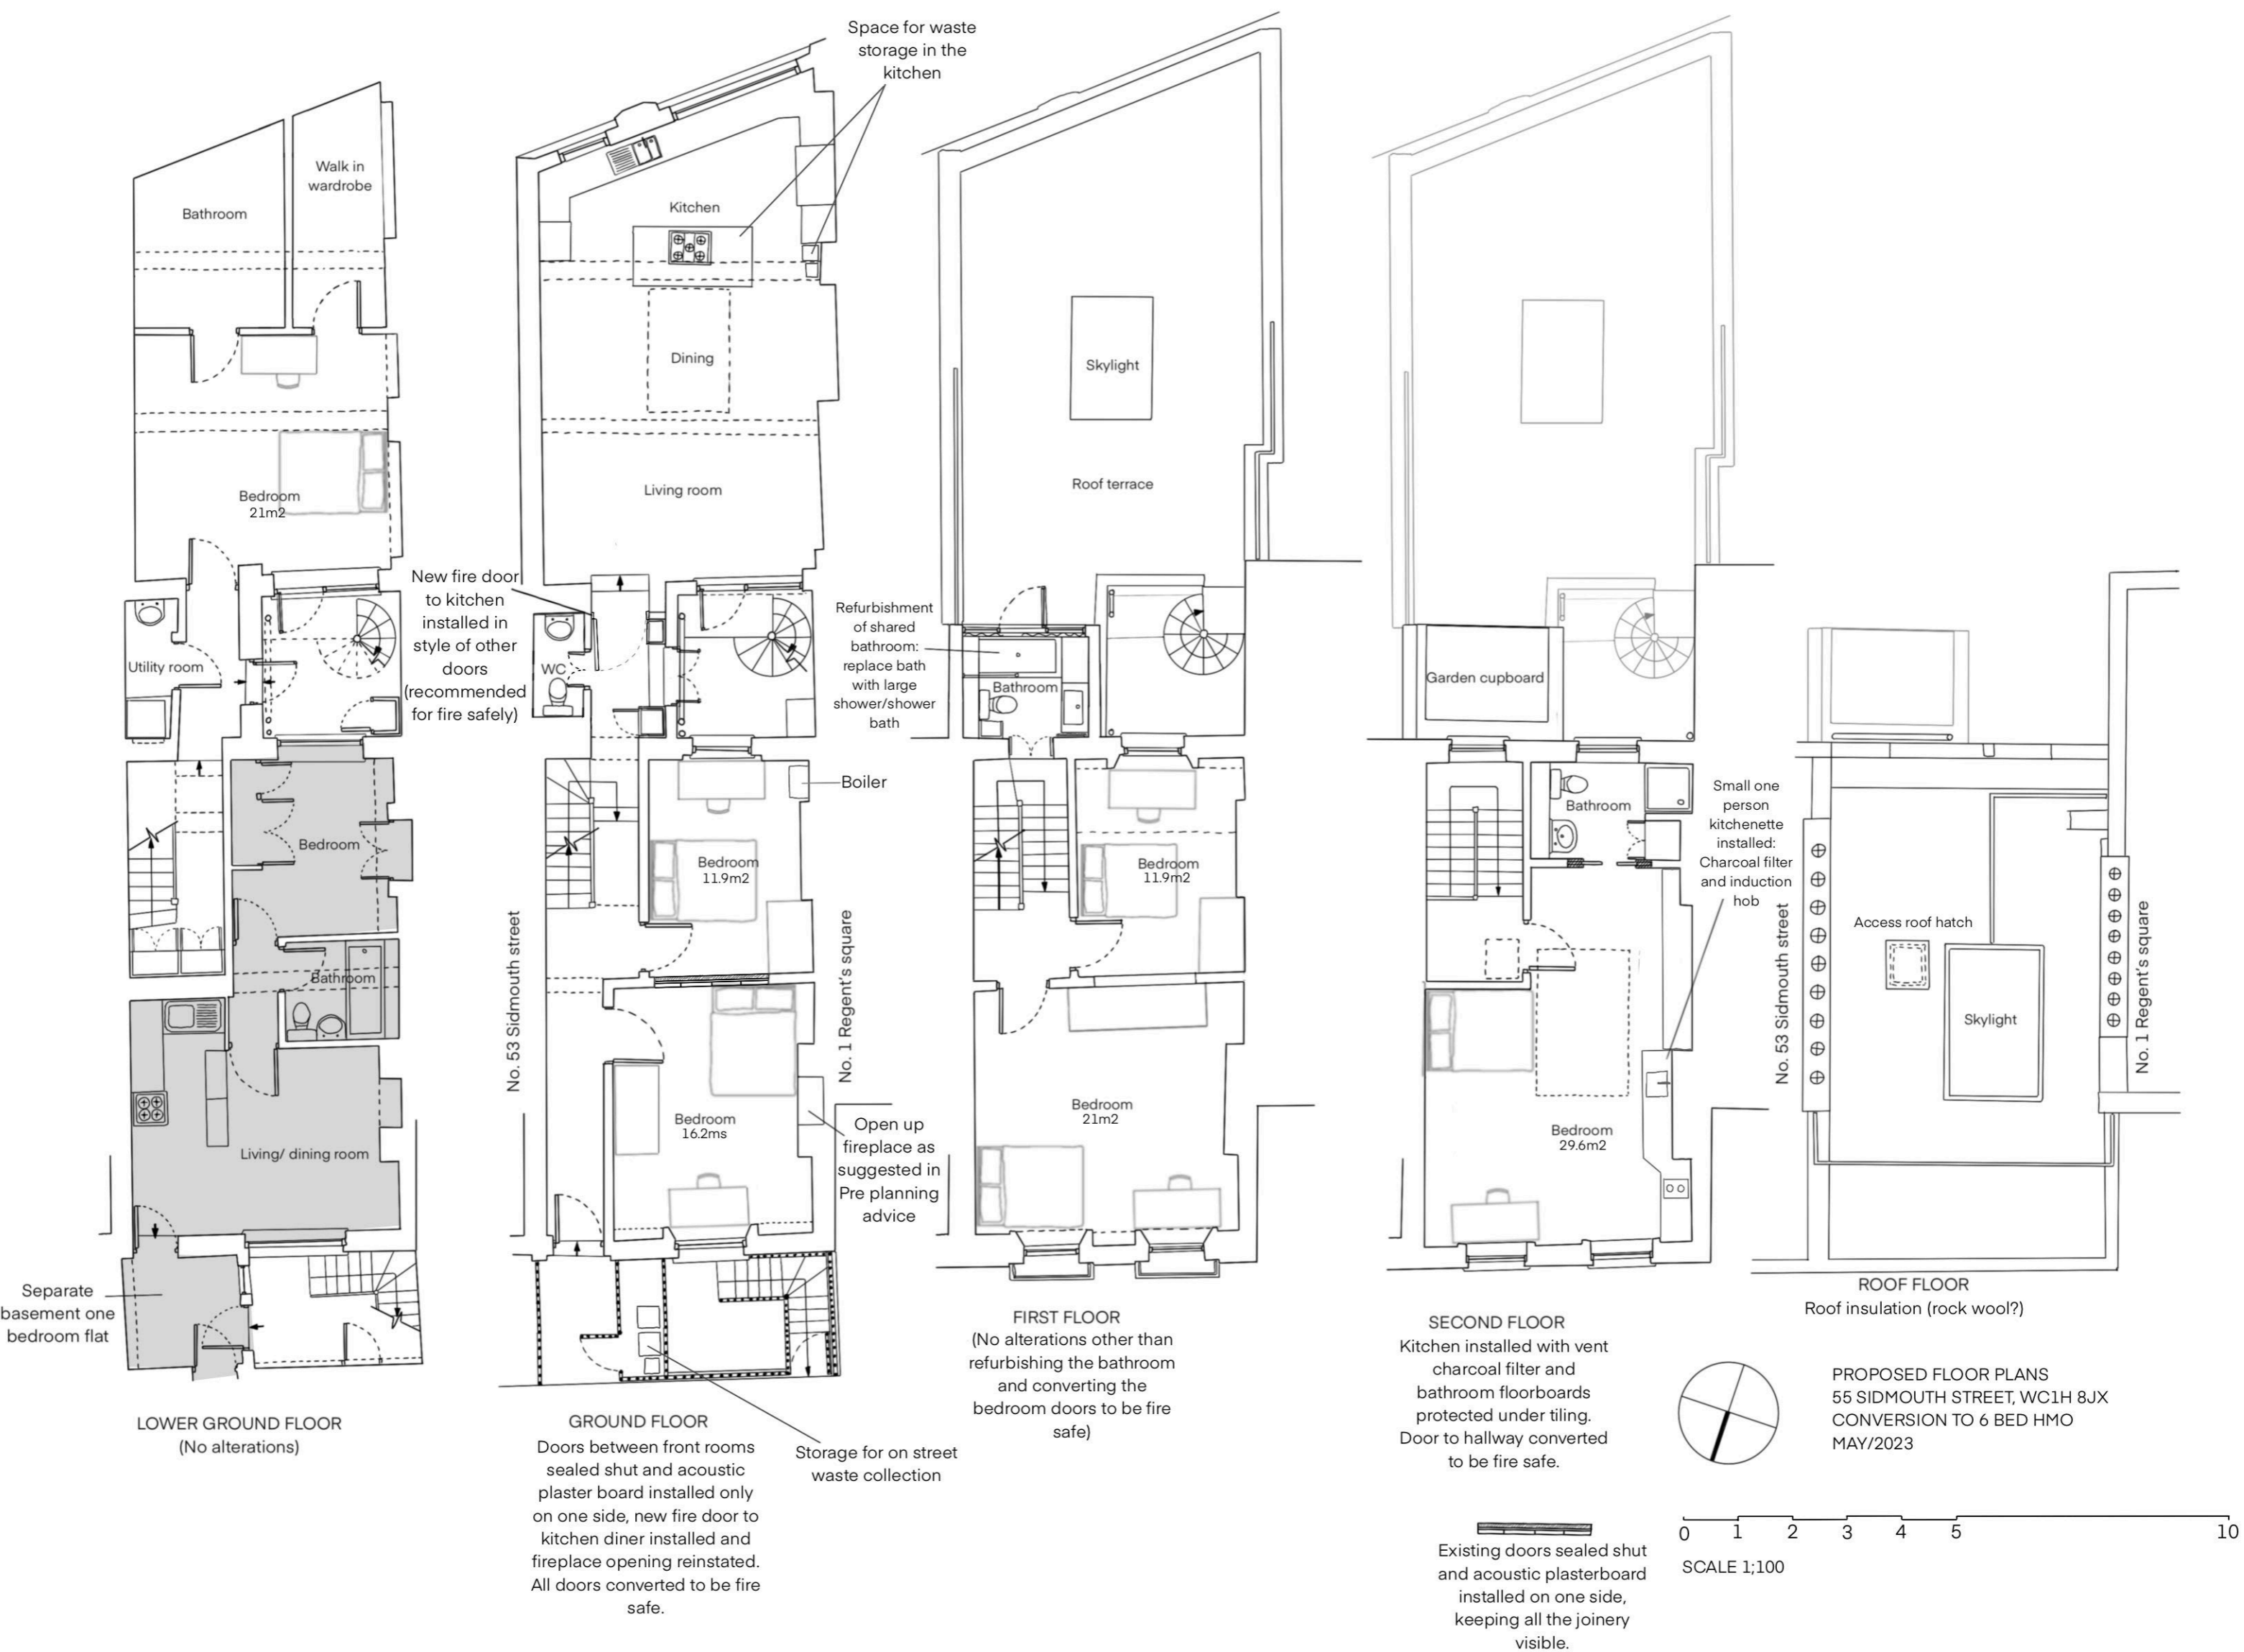



× 51 Sidmouth Street × 53 Sidmouth Street × 55 Sidmouth street × 1 Regent's Square ×

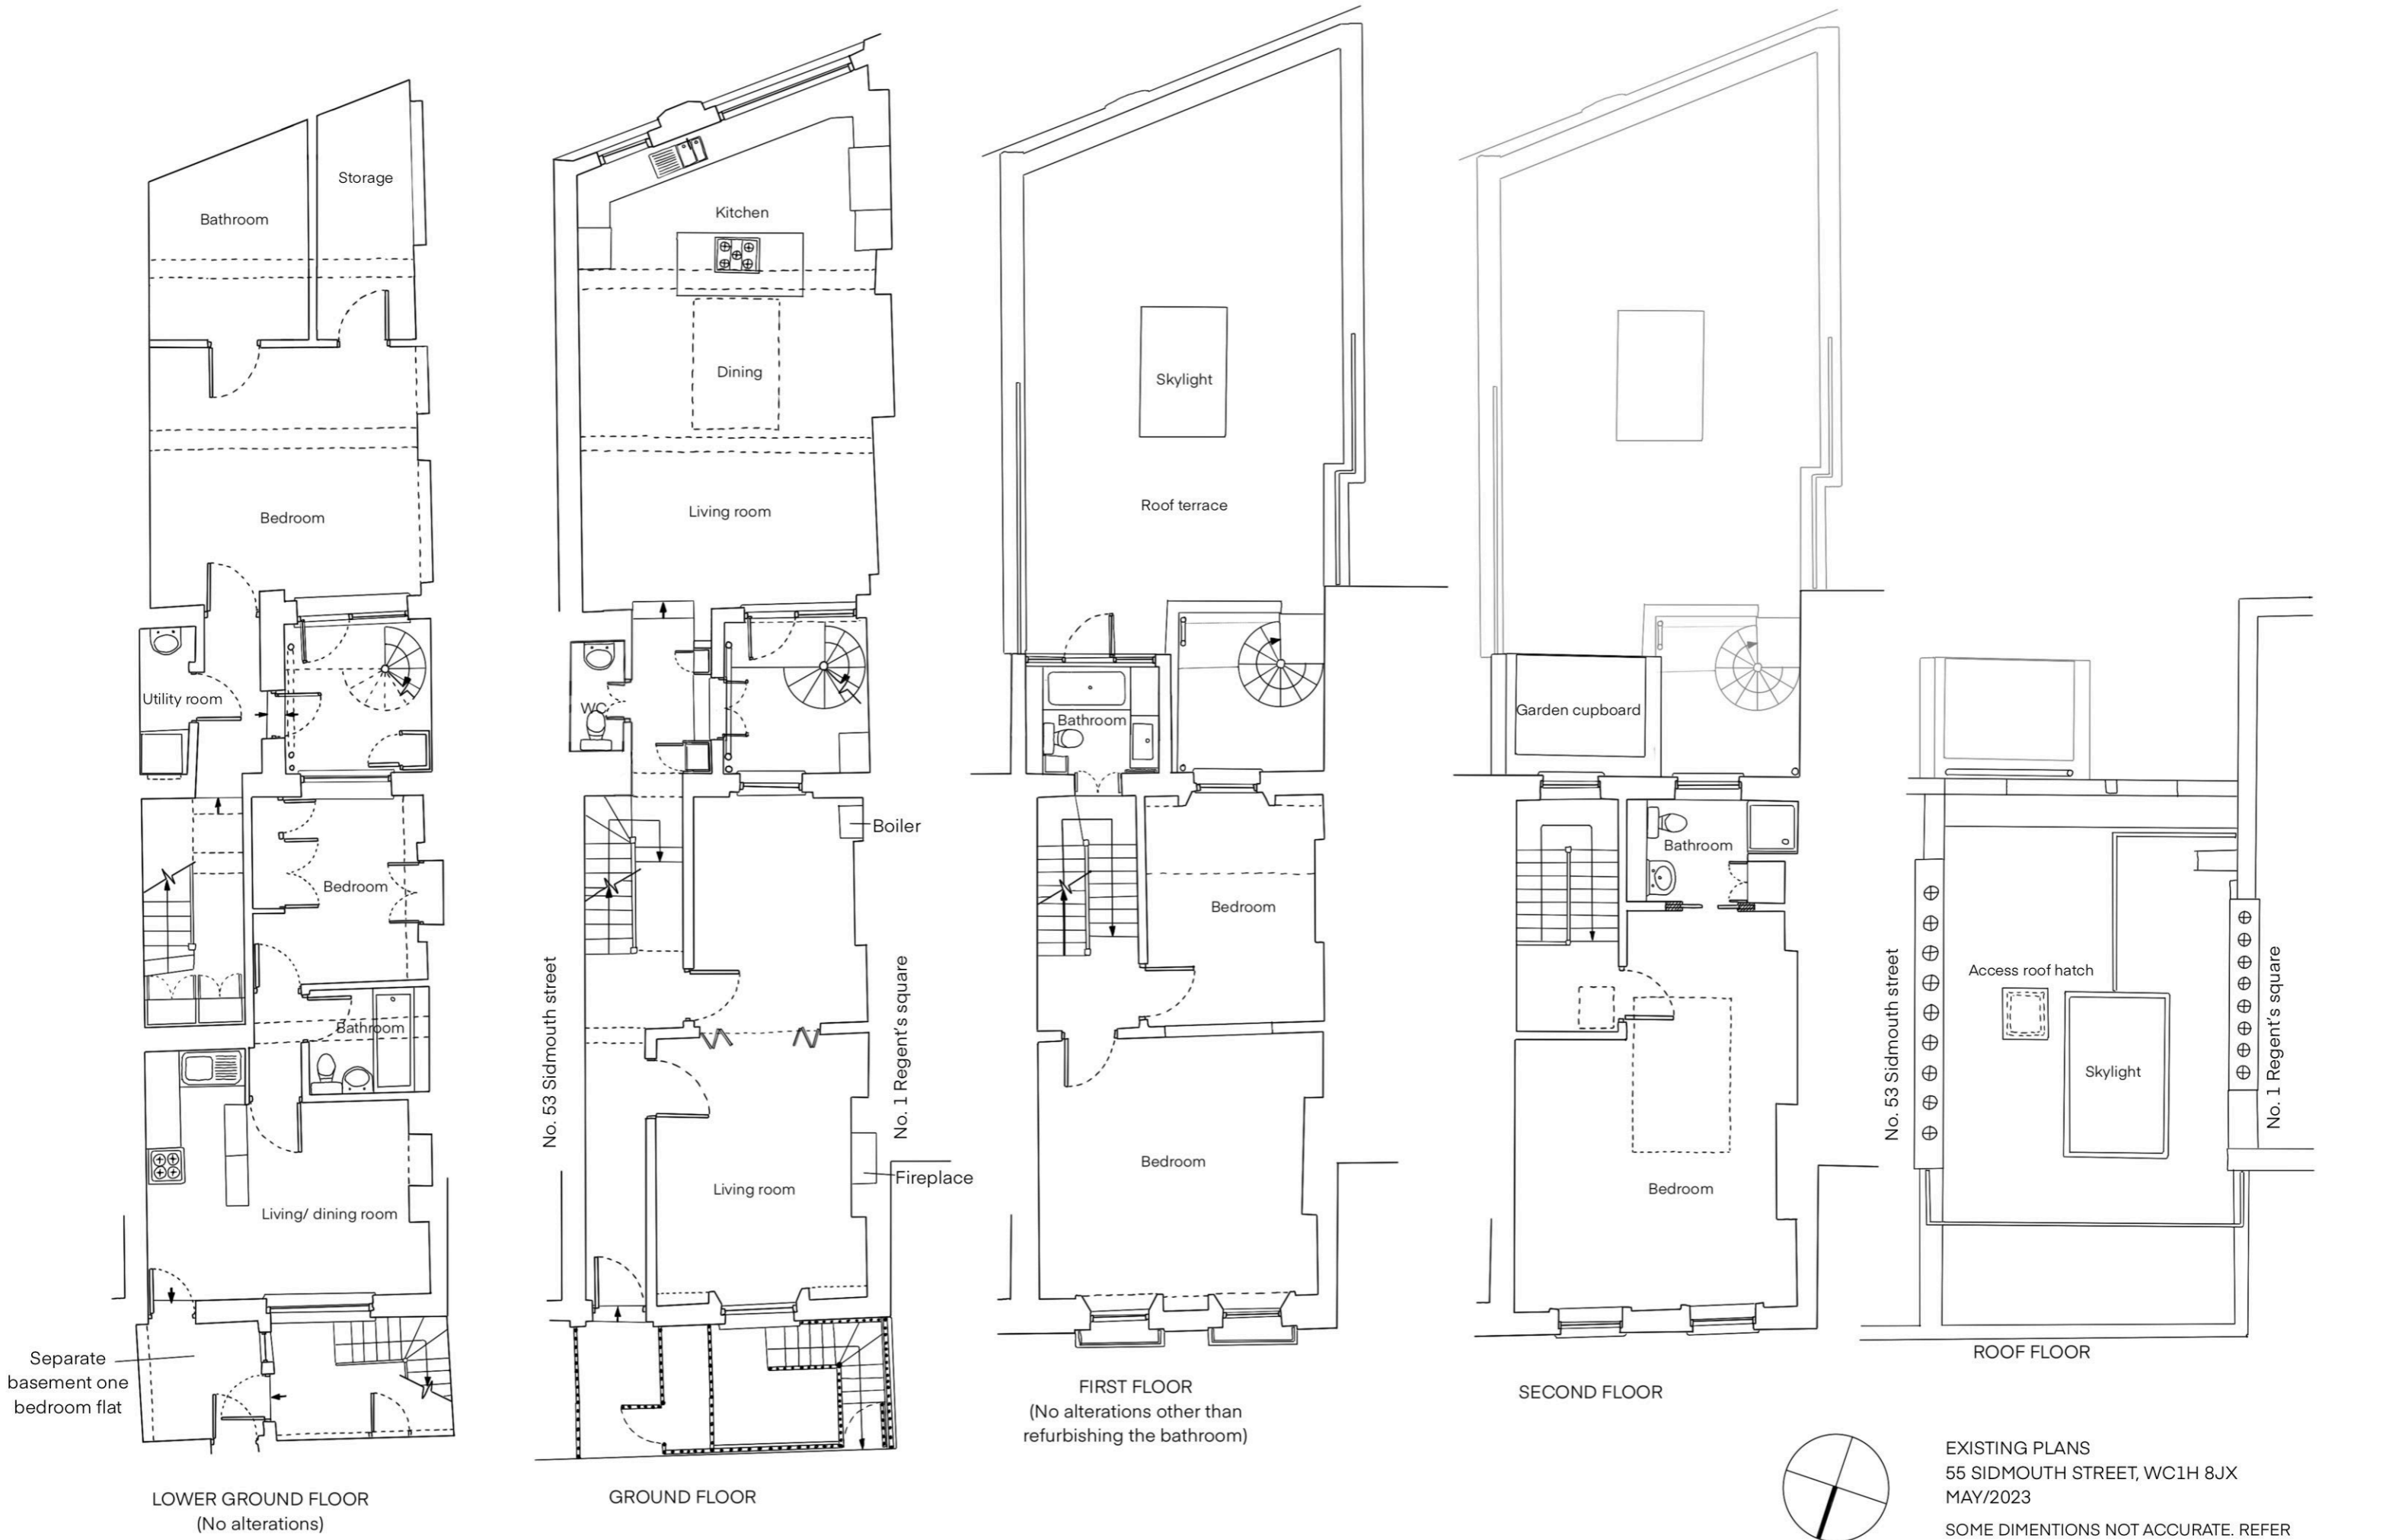

EXISTING PLANS
 55 SIDMOUTH STREET, WC1H 8JX
 MAY/2023
 SOME DIMENTIONS NOT ACCURATE. REFER
 TO PROPOSED FLOOR PLANS

0 1 2 3 4 5 10
 SCALE 1:100