


1st FLOOR PLAN as EXISTING

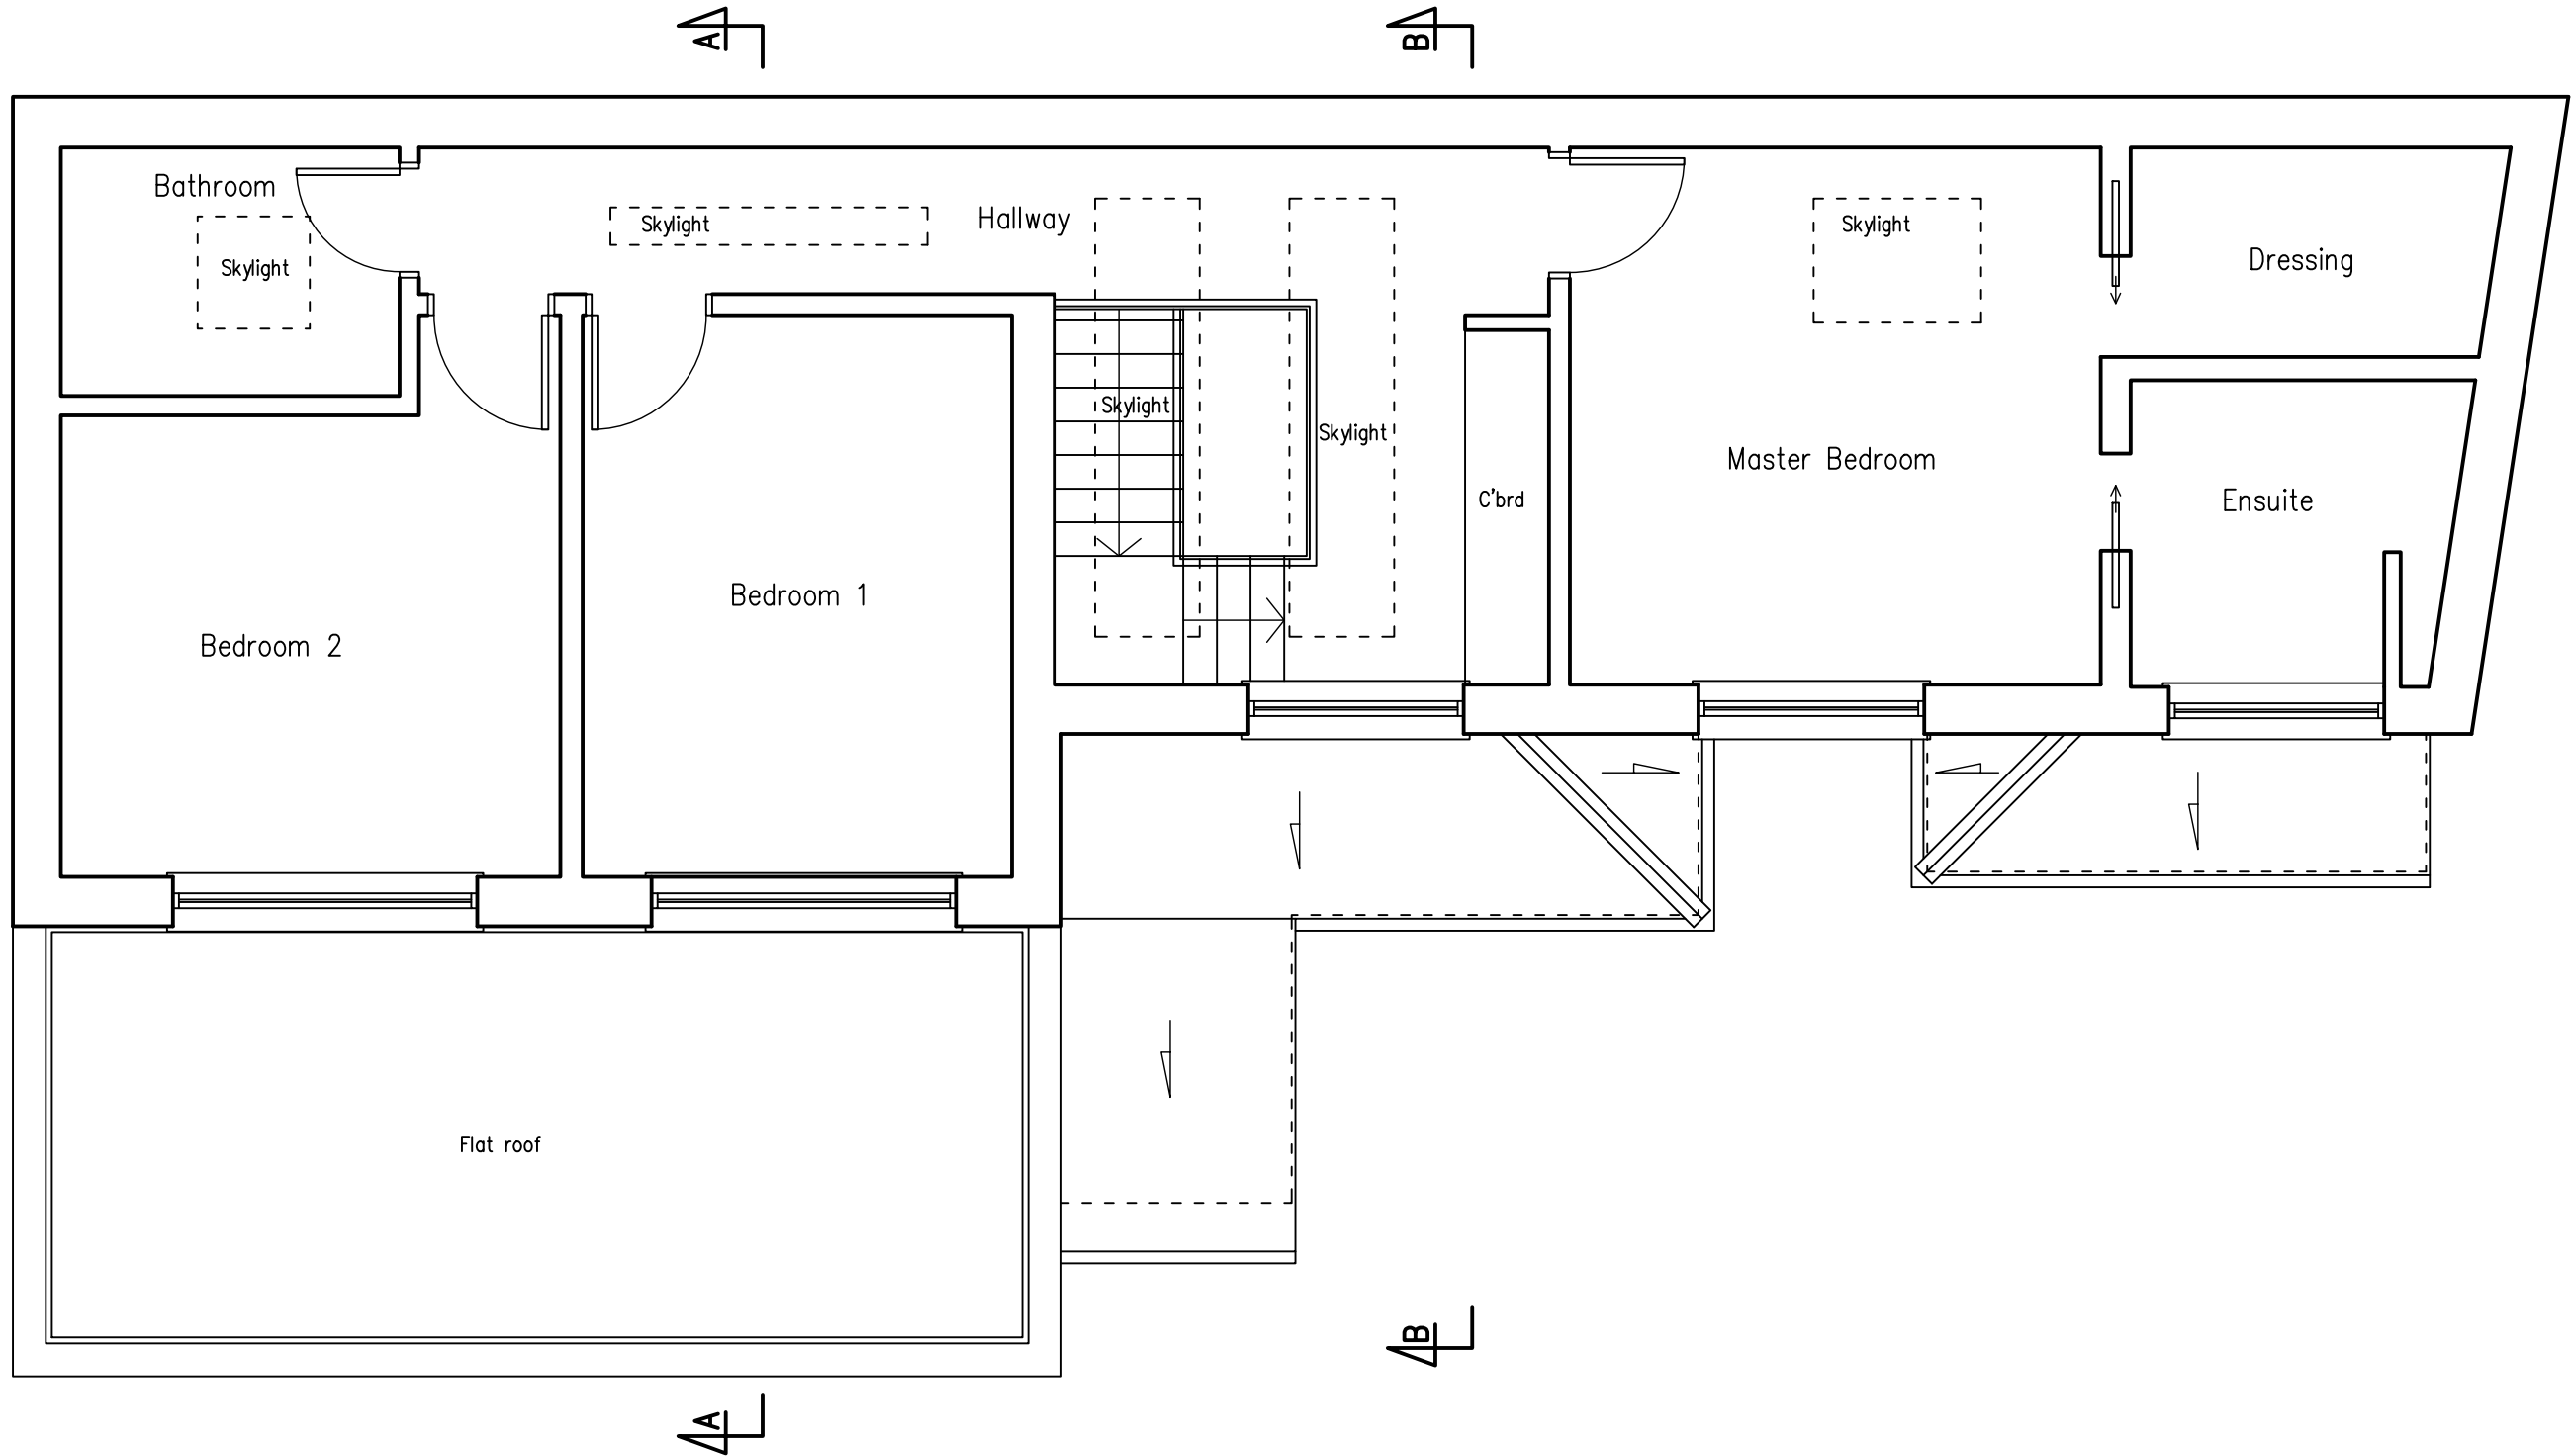

Scale bar



Dariusz Szul 162A High Road London NW10 2PB e-mail: dariuszul73@gmail.com

Proposals Mansard Roof		Client		Address 36 Shoot-Up Hill, NW2 3QB	
Title 1st Floor Plan as Existing		Dwg no. 0617-01	Rev.	Scale 1:50@A3	Date Sep 2023