

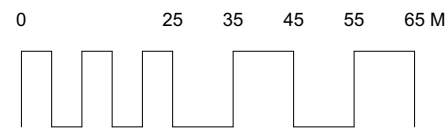


1 Site Block Plan
Scale: 1:1250

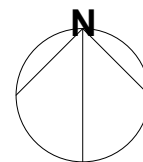

2 Site Block Plan
Scale: 1:500

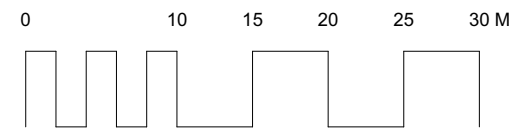

Scale
As shown
Drawn by
CW


Drawing no.
434_100_00
Date
October 2023

Client
Project
39 Wiles Road
London NW5 3DN



Drawing title
Location Plan

Easton Design Office Limited
9c York Way,
London,
N7 9GY
www.eastondesignoffice.com



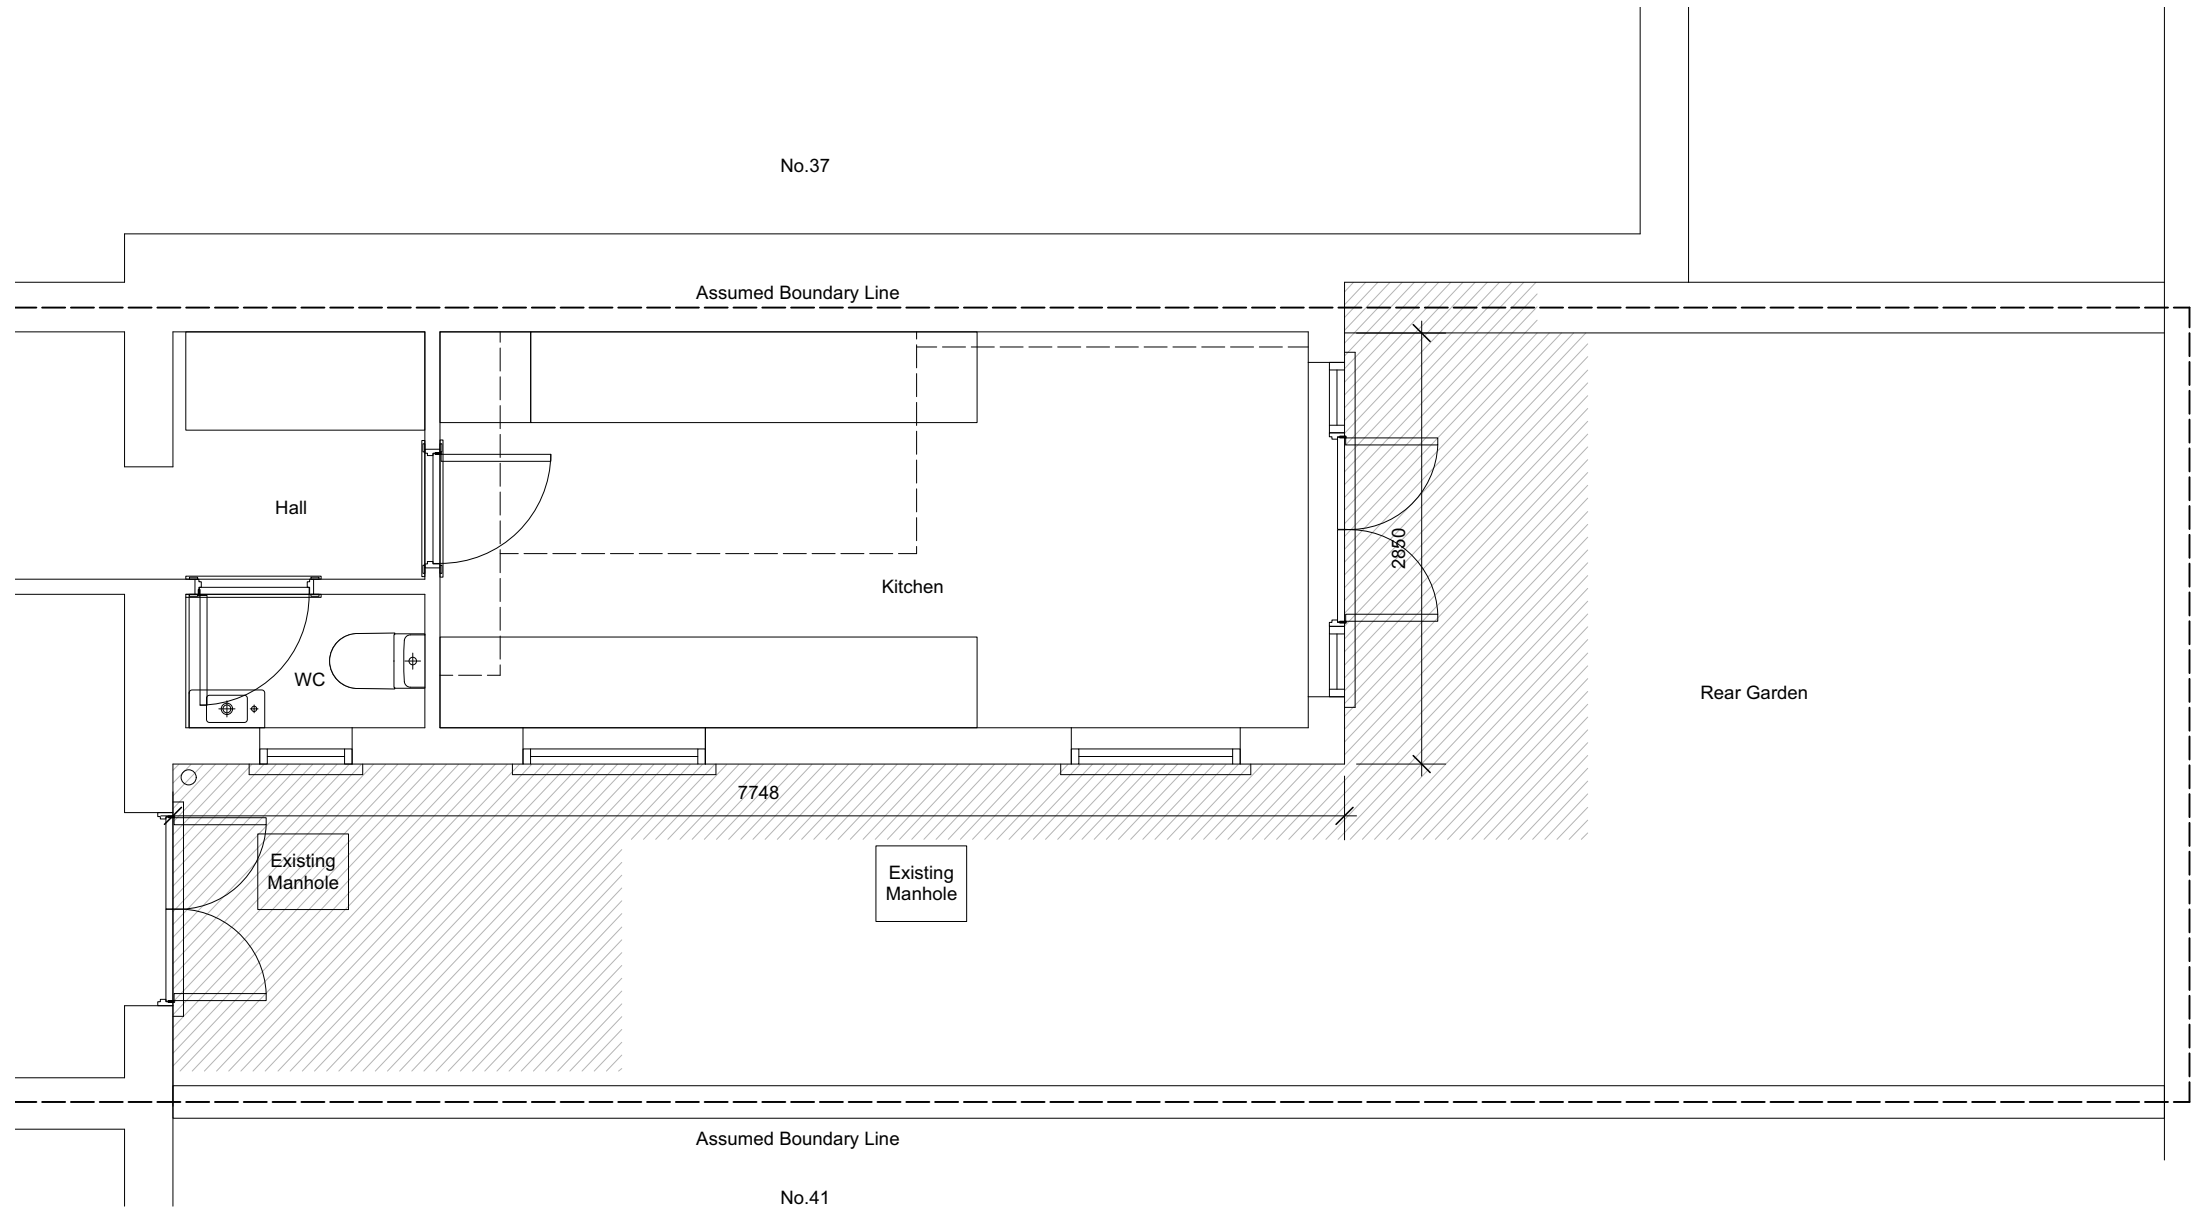

1 Existing Ground Plan
Scale: 1:50

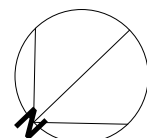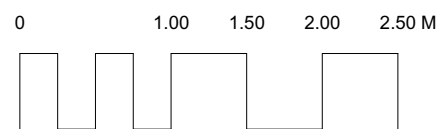

Scale
1:50 @ A3
Drawn by
CW

Drawing no.
465_100_01
Date
October 2023


Client

Project
39 Willes Road
London NW5 3DN



Drawing title
Existing Plan

Easton Design Office Limited
9c York Way,
London,
N7 9GY
www.eastondesignoffice.com



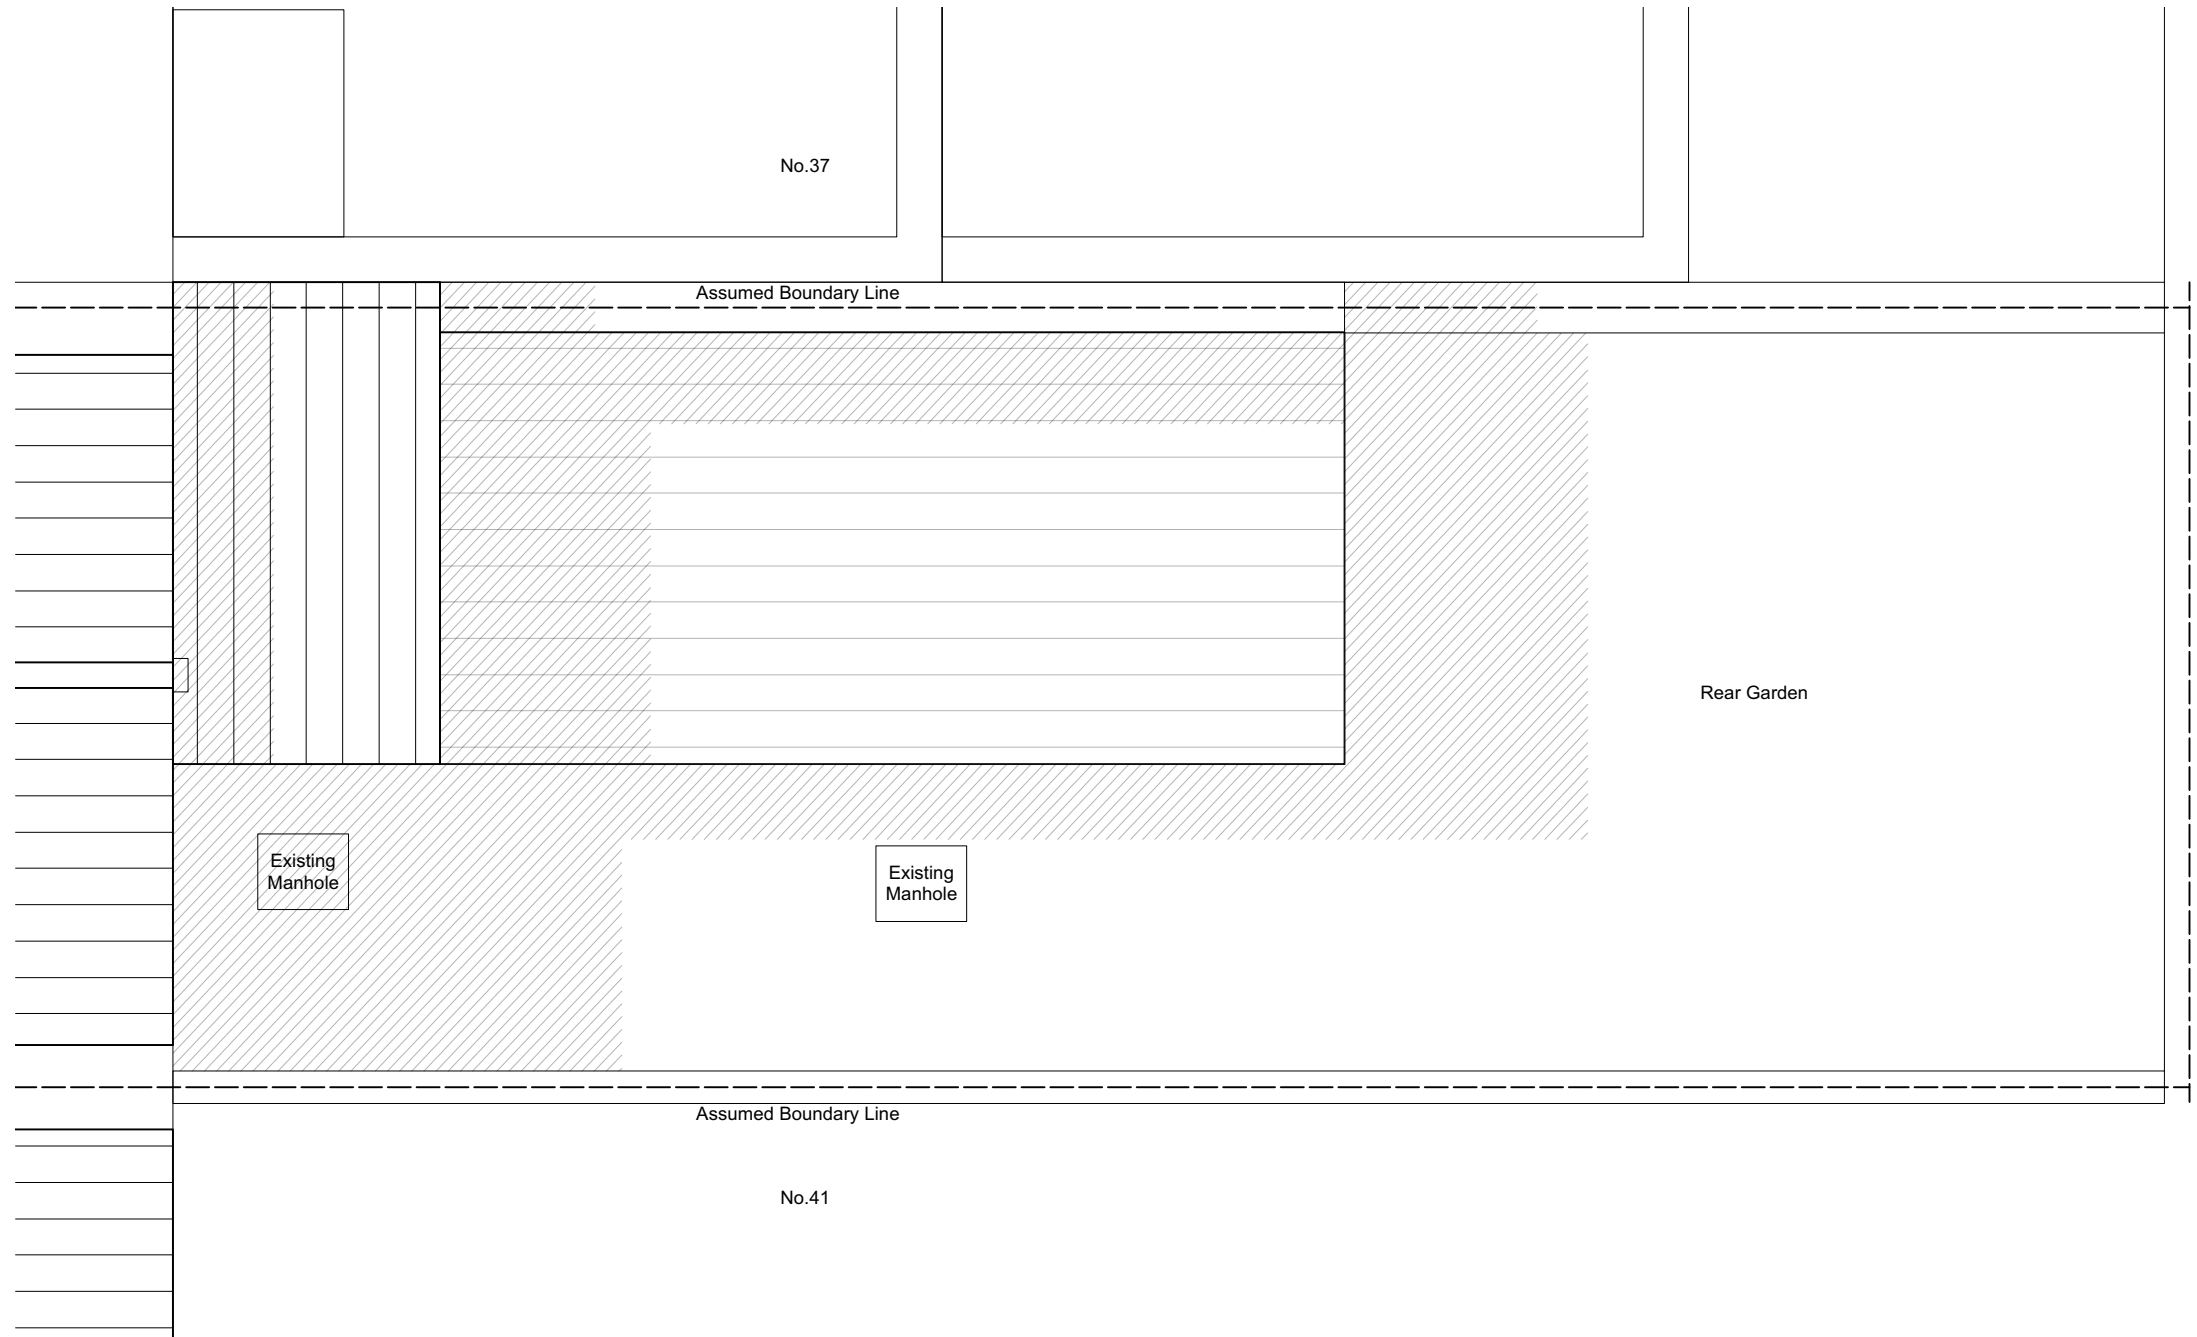

1 Existing Roof Plan
Scale: 1:50

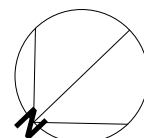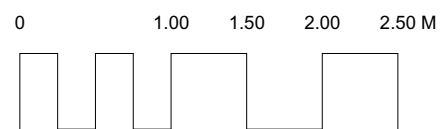

Scale
1:50 @ A3
Drawn by
CW

Drawing no.
465_100_02
Date
October 2023

Client

Project
39 Willes Road
London NW5 3DN

Drawing title
Existing Roof Plan

Easton Design Office Limited
9c York Way,
London,
N7 9GY
www.eastondesignoffice.com





2 Proposed Rear Elevation
Scale: 1:50



Scale
1:50 @ A3
Drawn by
CW

Drawing no.
465_200_00
Date
October 2023


Client

Project
39 Willes Road
London NW5 3DN


Drawing title
Existing Rear Elevation

Easton Design Office Limited
9c York Way,
London,
N7 9GY
www.eastondesignoffice.com



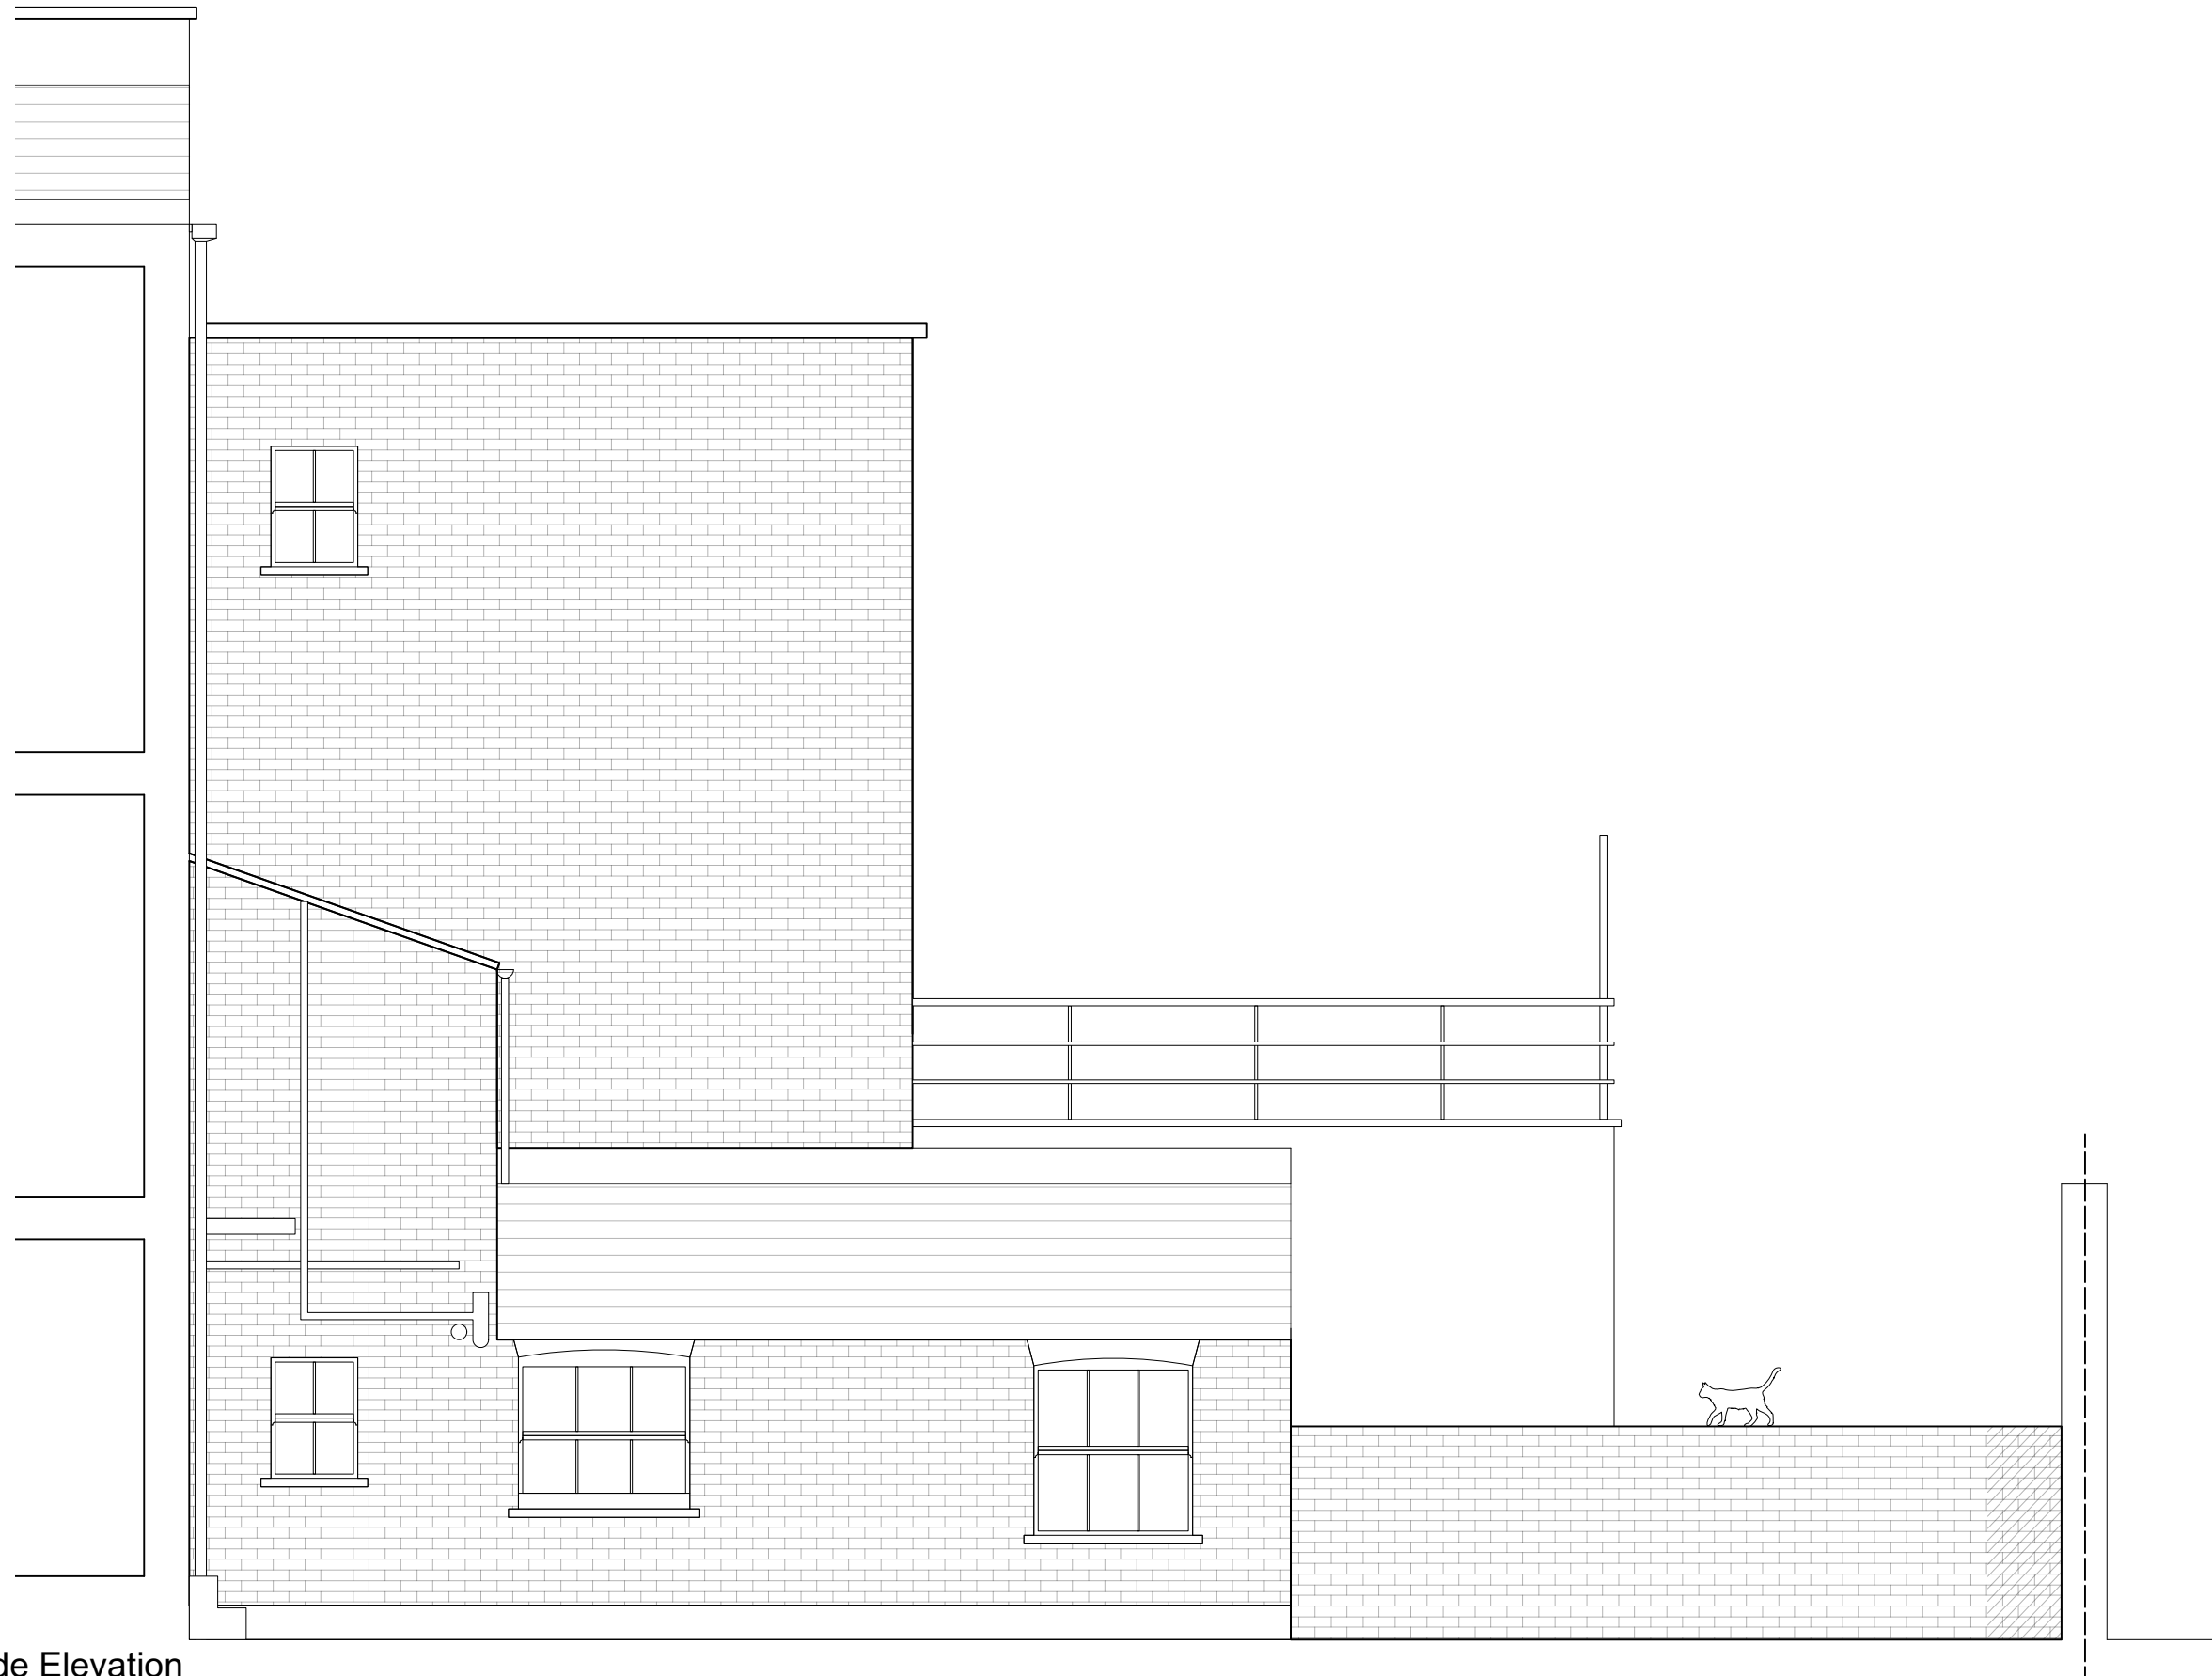

1 Existing Side Elevation
Scale: 1:50

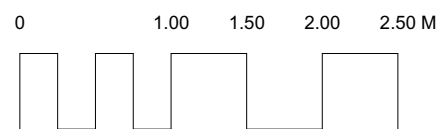

Scale
1:50 @ A3
Drawn by
CW

Drawing no.
465_200_01
Date
October 2023


Client

Project
39 Willes Road
London NW5 3DN



Drawing title
Existing Side Elevation

Easton Design Office Limited
9c York Way,
London,
N7 9GY
www.eastondesignoffice.com



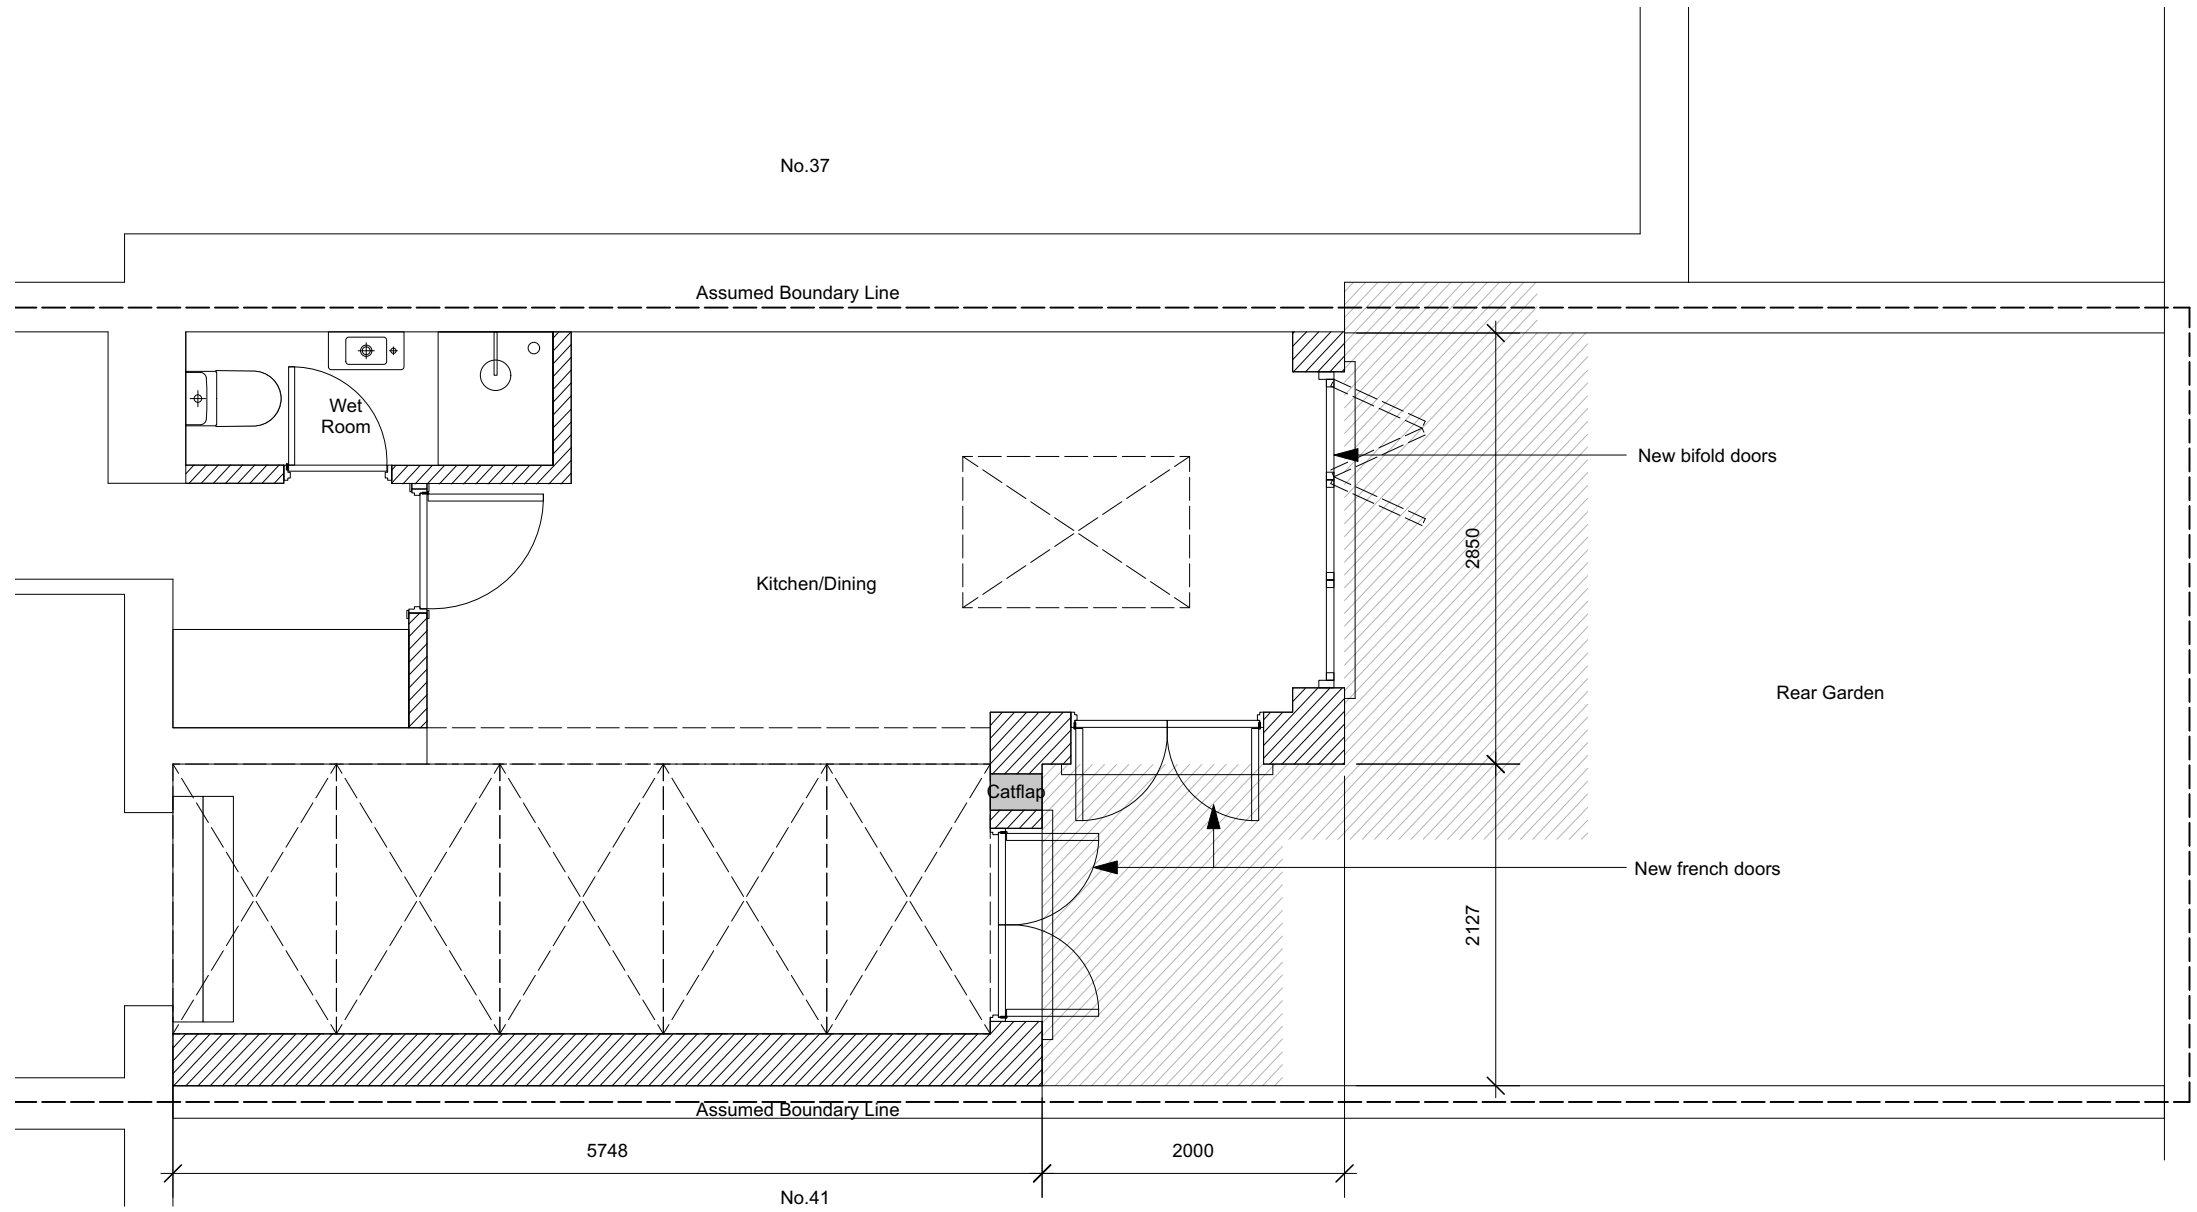

1 Proposed Ground Plan
Scale: 1:50

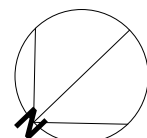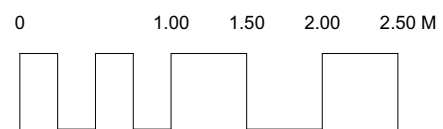

Scale
1:50 @ A3
Drawn by
CW

Drawing no.
465_100_03
Date
October 2023


Client

Project
39 Willes Road
London NW5 3DN



Drawing title
Proposed Ground Plan

Easton Design Office Limited
9c York Way,
London,
N7 9GY
www.eastondesignoffice.com



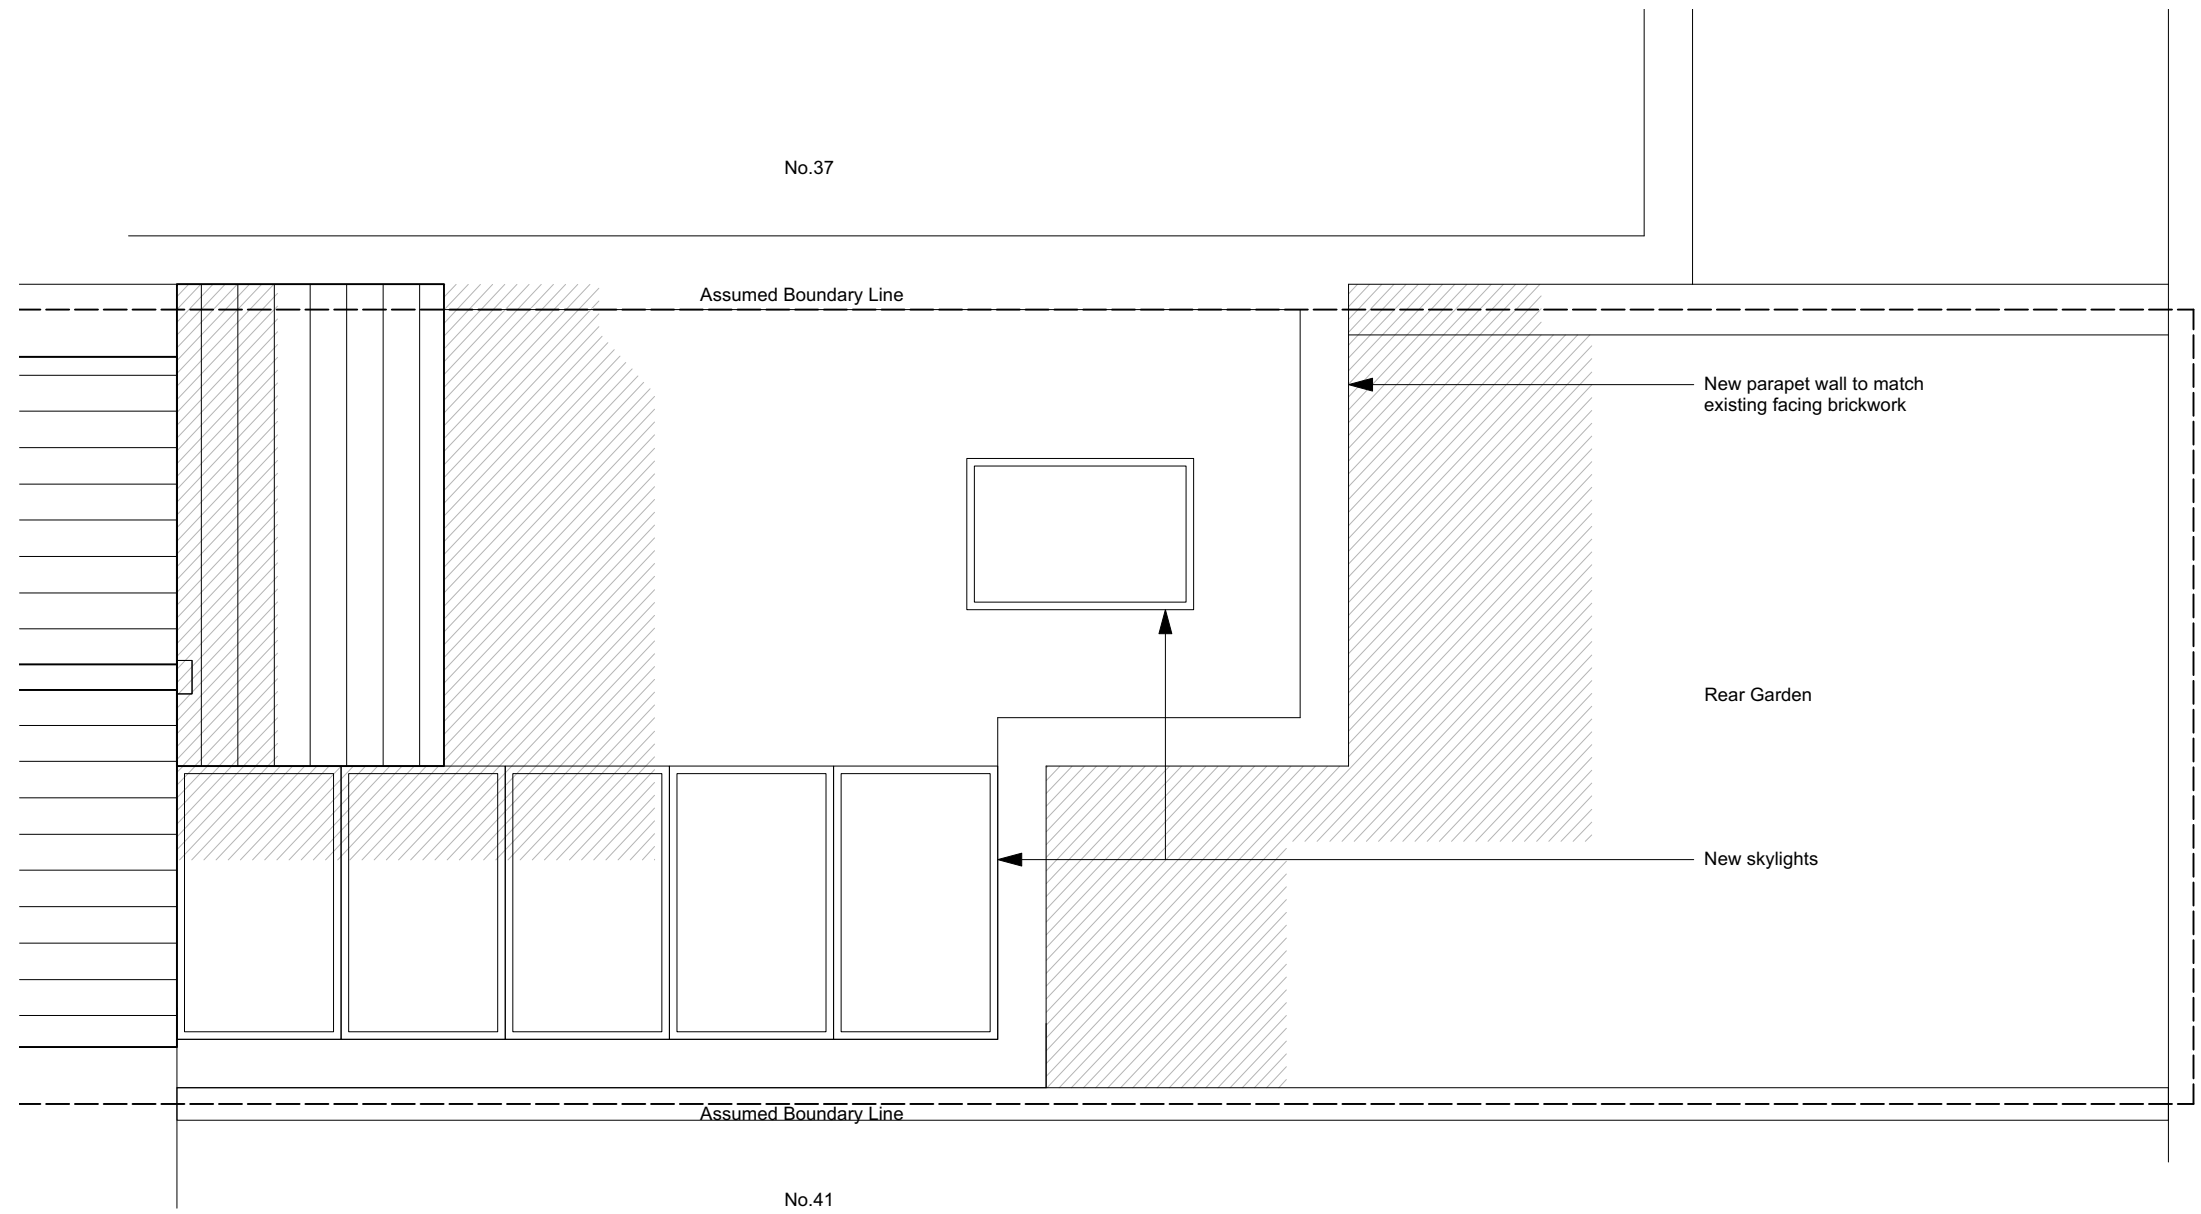

1 Proposed Roof Plan
Scale: 1:50

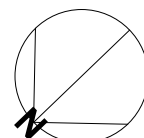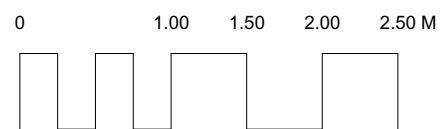

Scale
1:50 @ A3
Drawn by
CW

Drawing no.
465_100_04
Date
October 2023

Client

Project
39 Willes Road
London NW5 3DN


Drawing title
Proposed Roof Plan

Easton Design Office Limited
9c York Way,
London,
N7 9GY
www.eastondesignoffice.com





1 Proposed Rear Elevation
Scale: 1:50

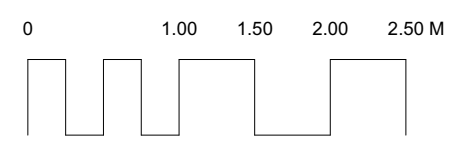

Scale
1:50 @ A3
Drawn by
CW

Drawing no.
465_200_02
Date
October 2023


Client

Project
39 Willes Road
London NW5 3DN


Drawing title
Proposed Rear Elevation

Easton Design Office Limited
9c York Way,
London,
N7 9GY
www.eastondesignoffice.com



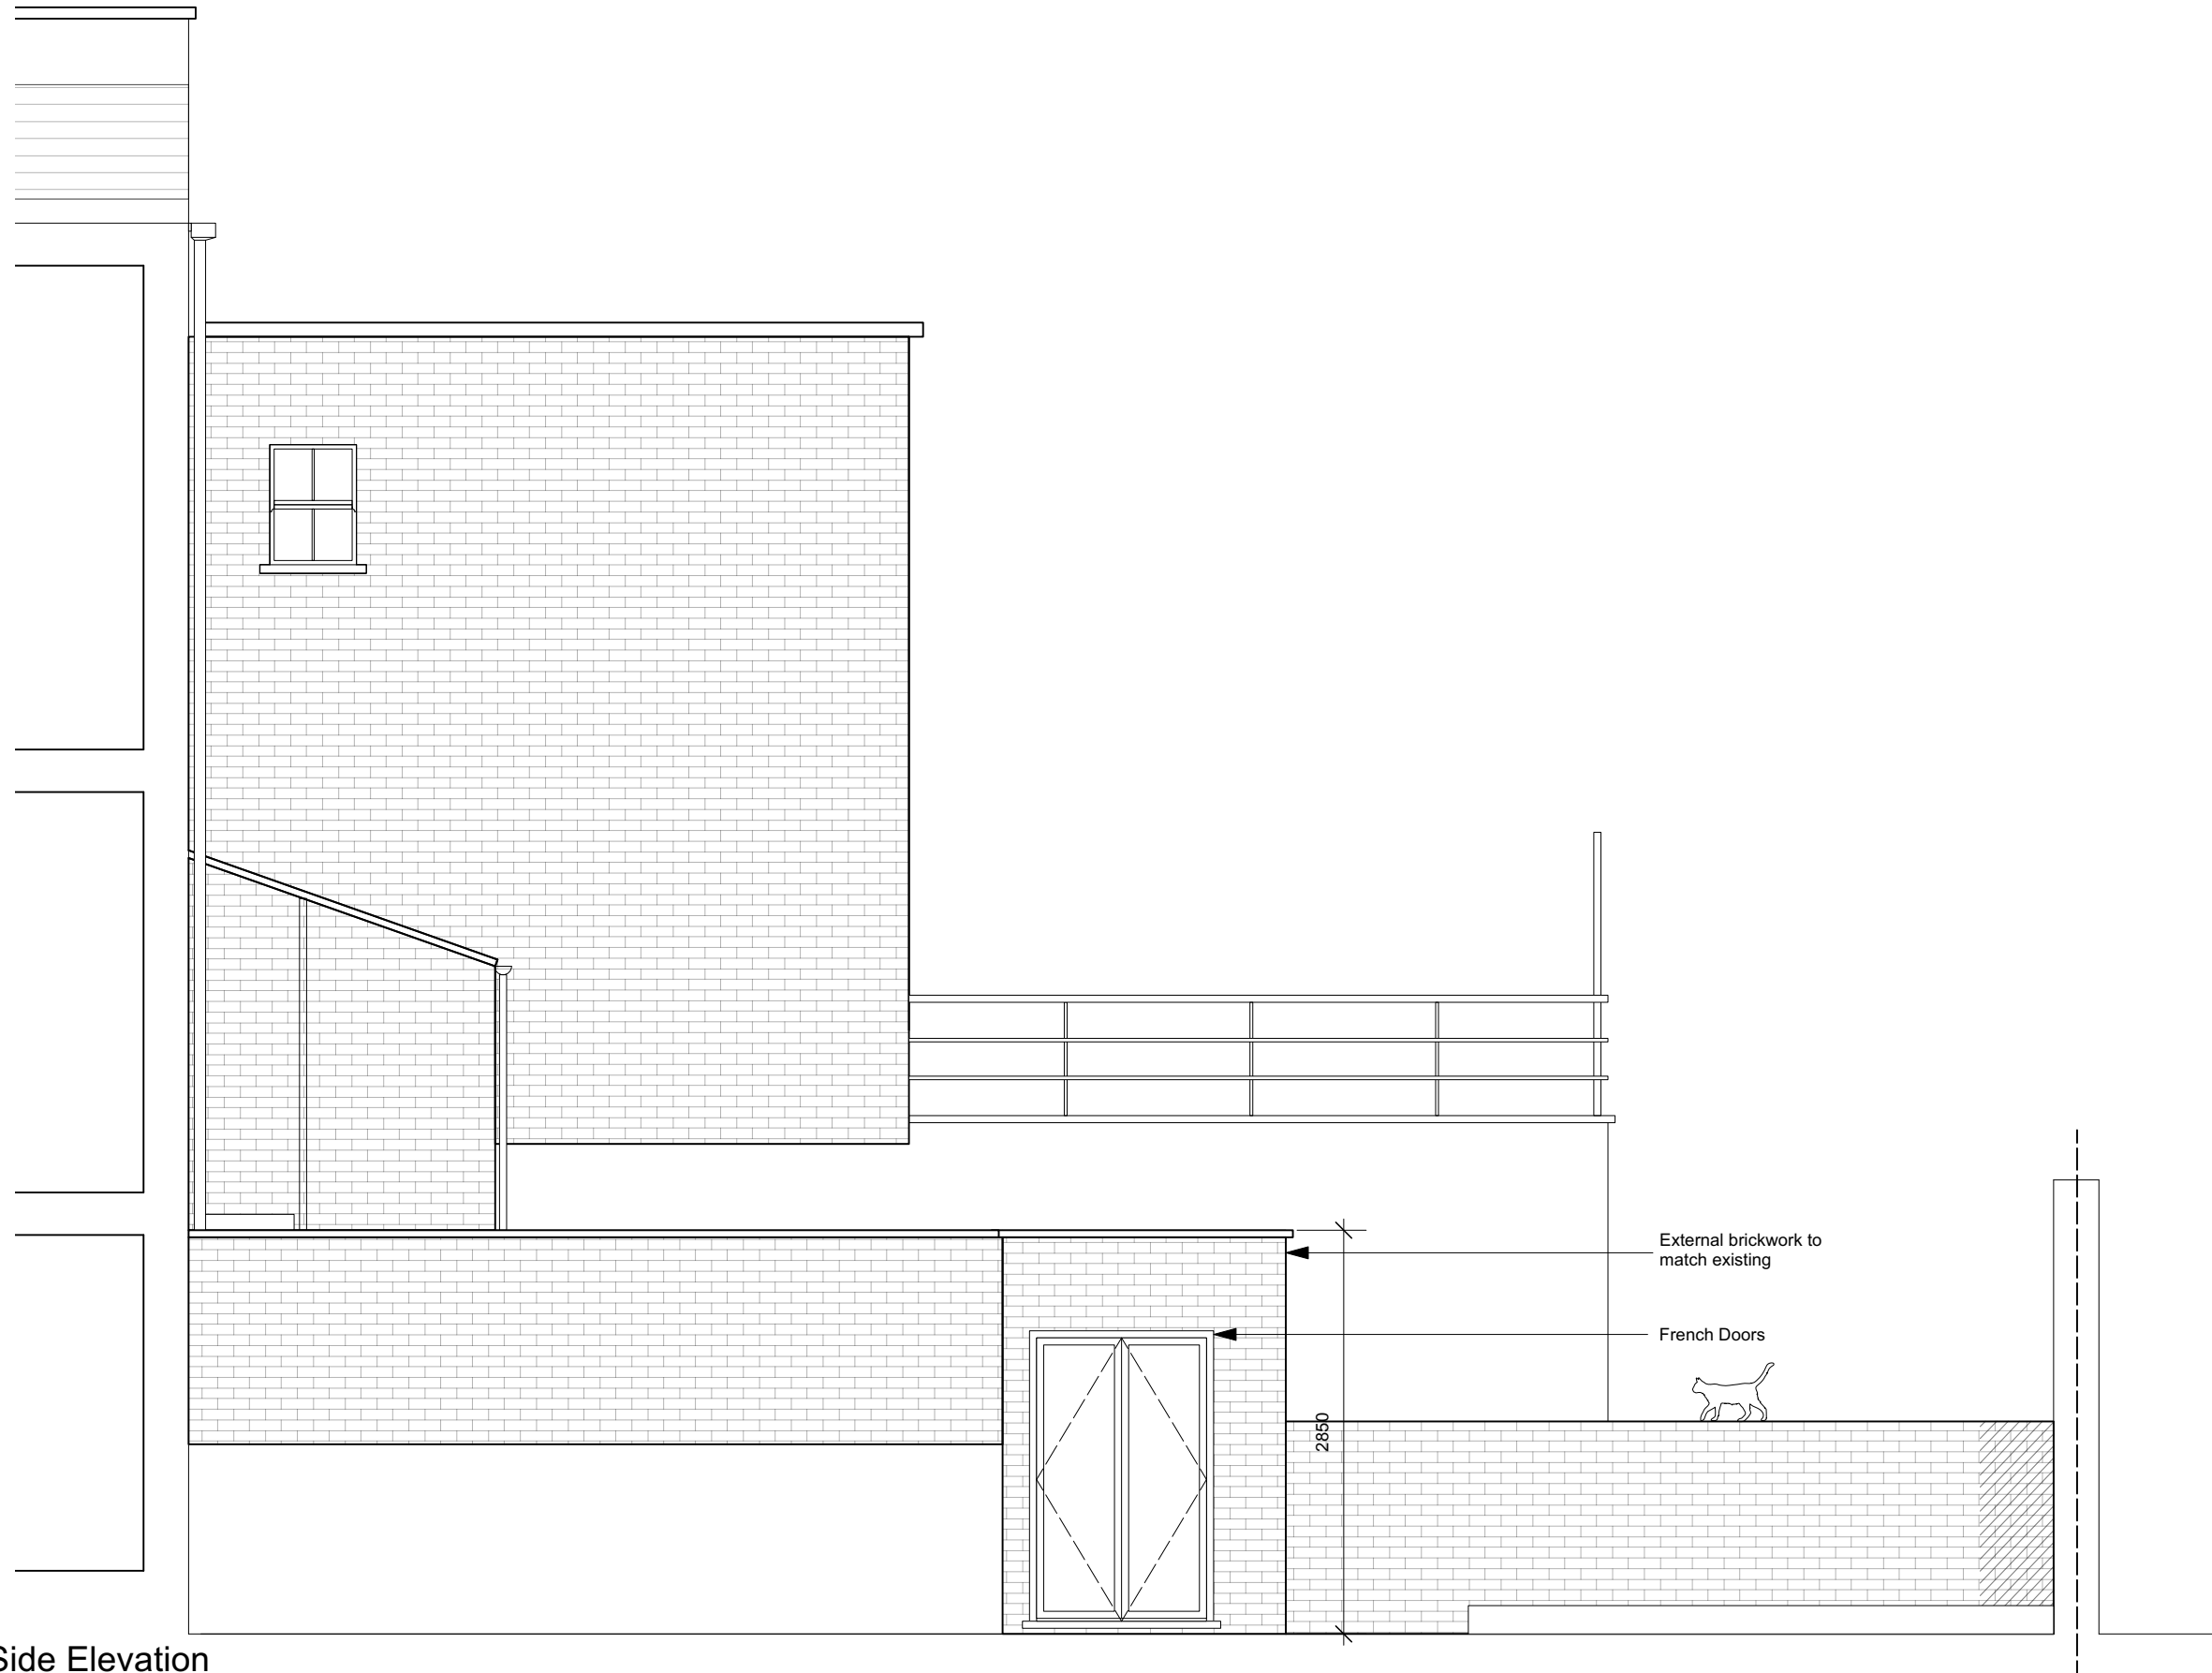

1 Proposed Side Elevation
Scale: 1:50

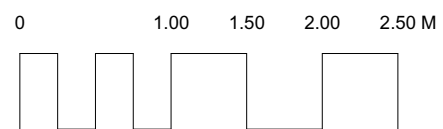

Scale
1:50 @ A3
Drawn by
CW

Drawing no.
465_200_03
Date
October 2023

Client

Project
39 Willes Road
London NW5 3DN

Drawing title
Proposed Side Elevation

Easton Design Office Limited
9c York Way,
London,
N7 9GY
www.eastondesignoffice.com

