



A Basement

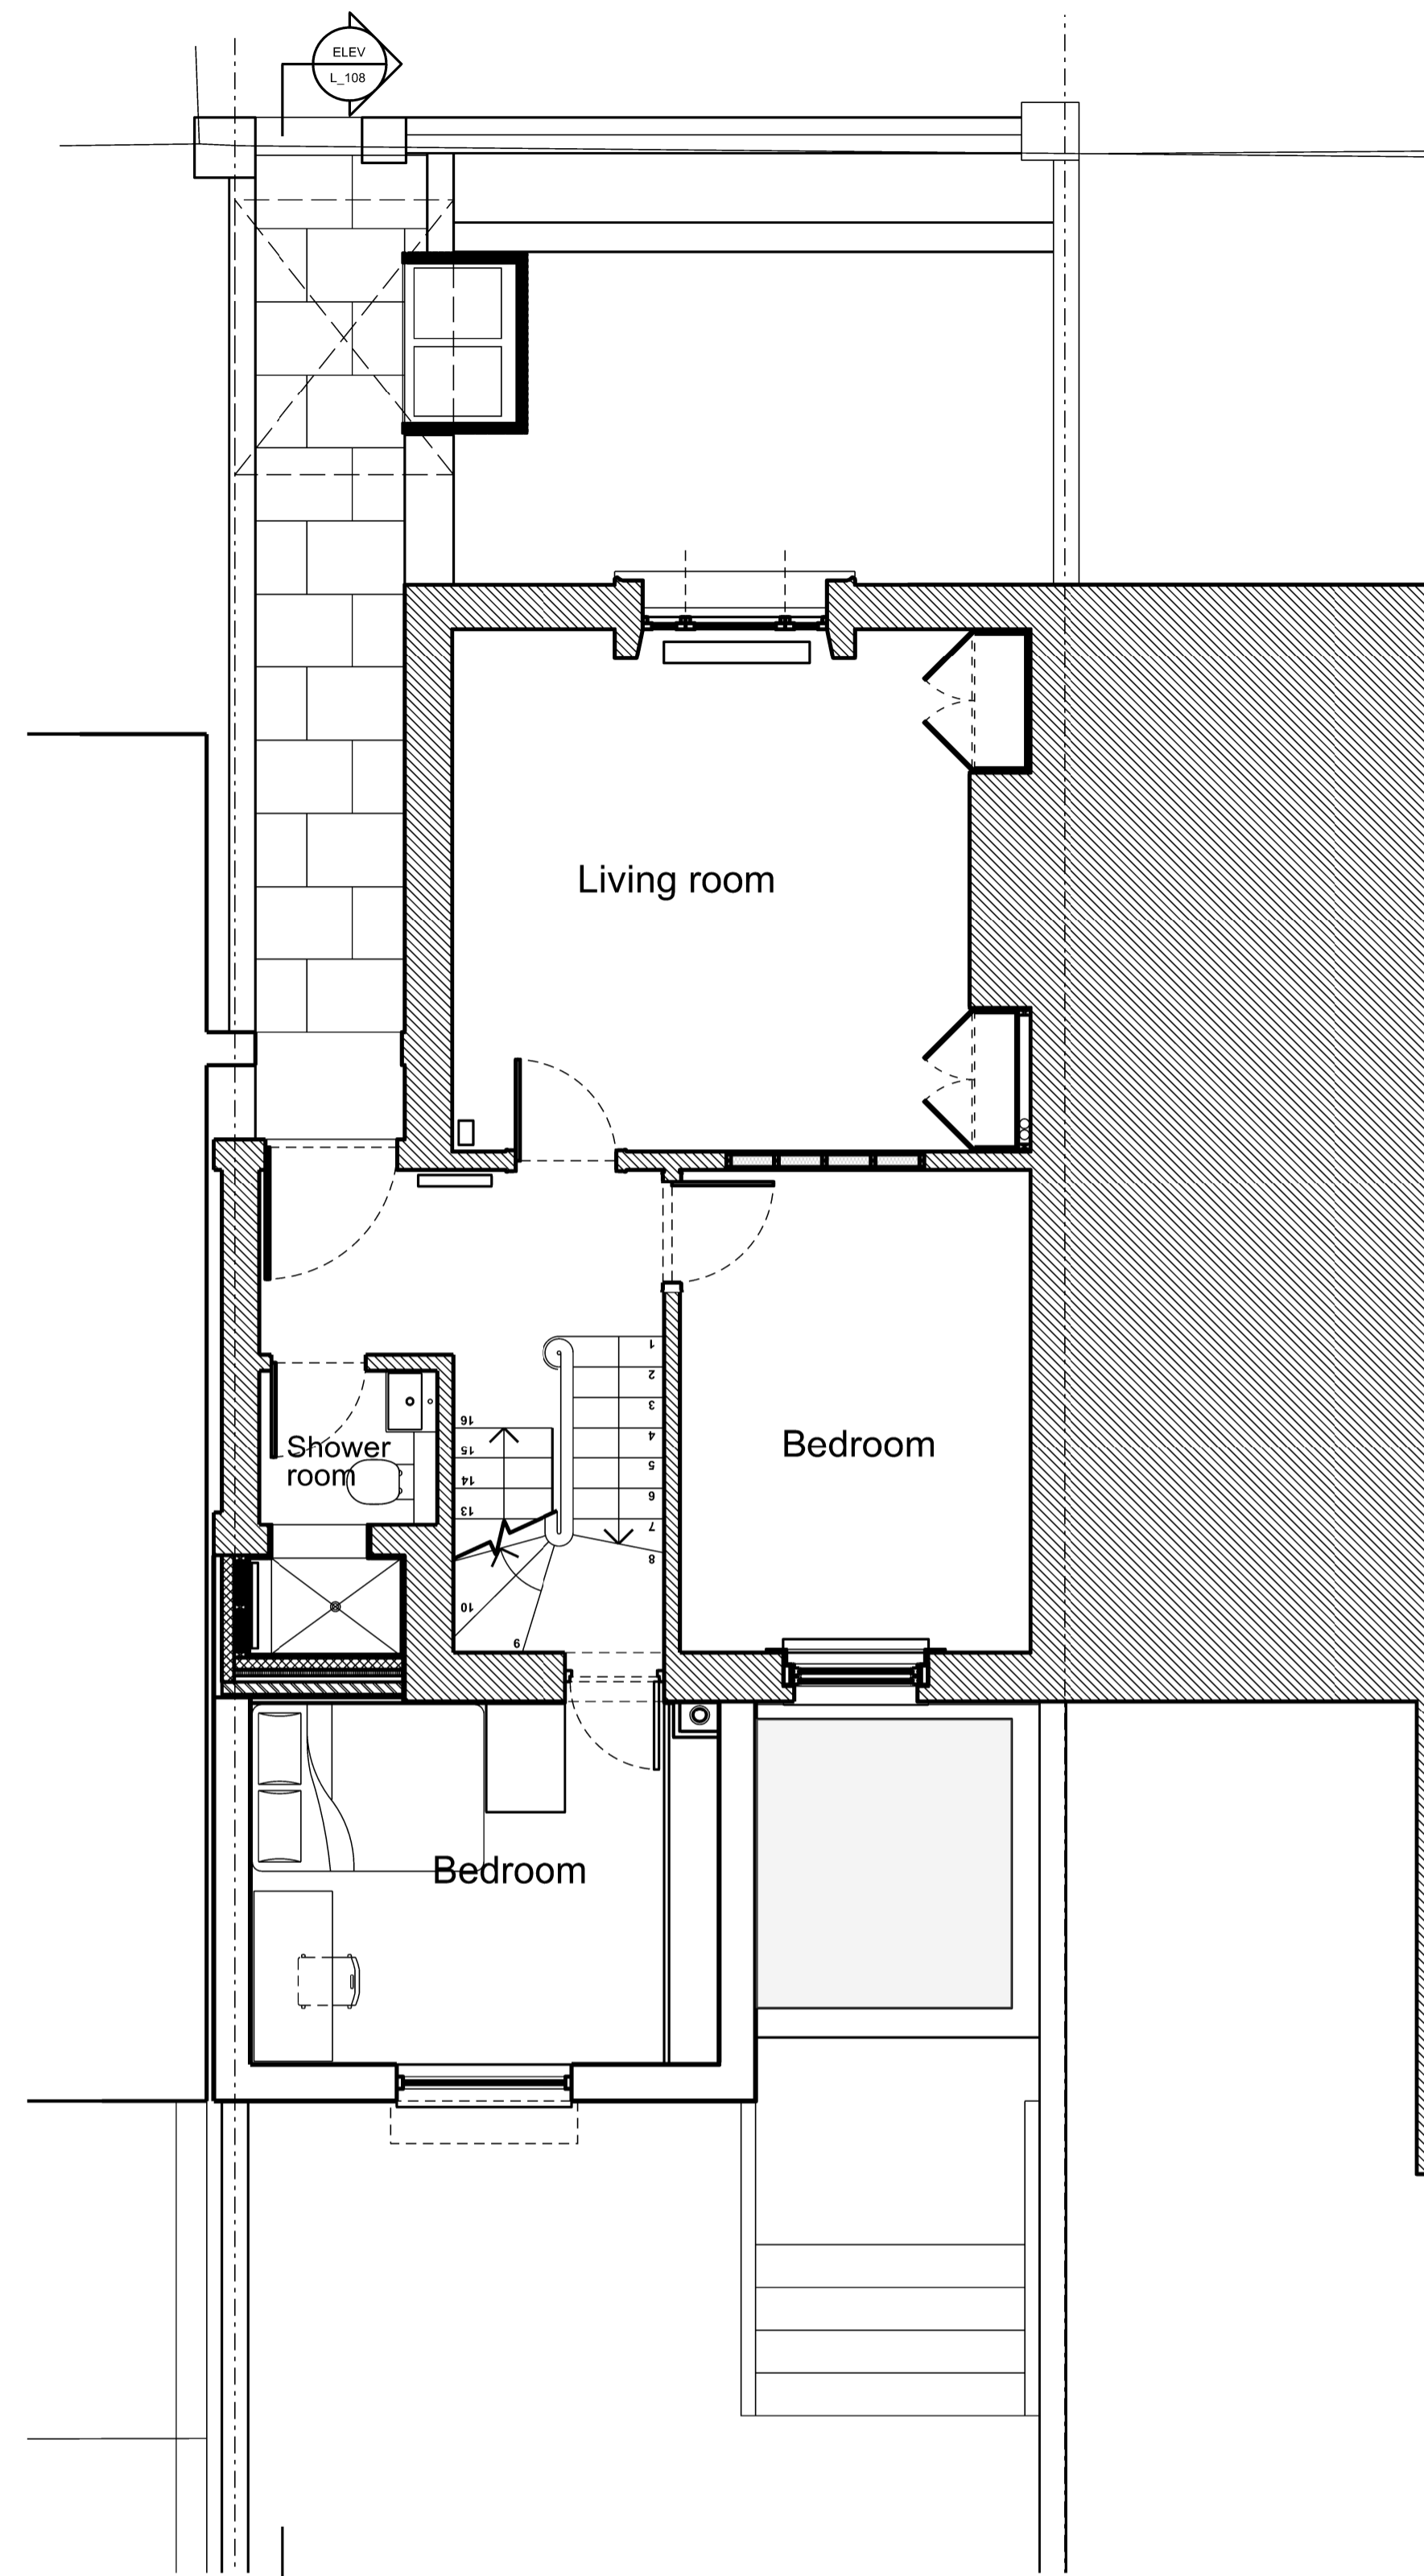

B Ground Floor

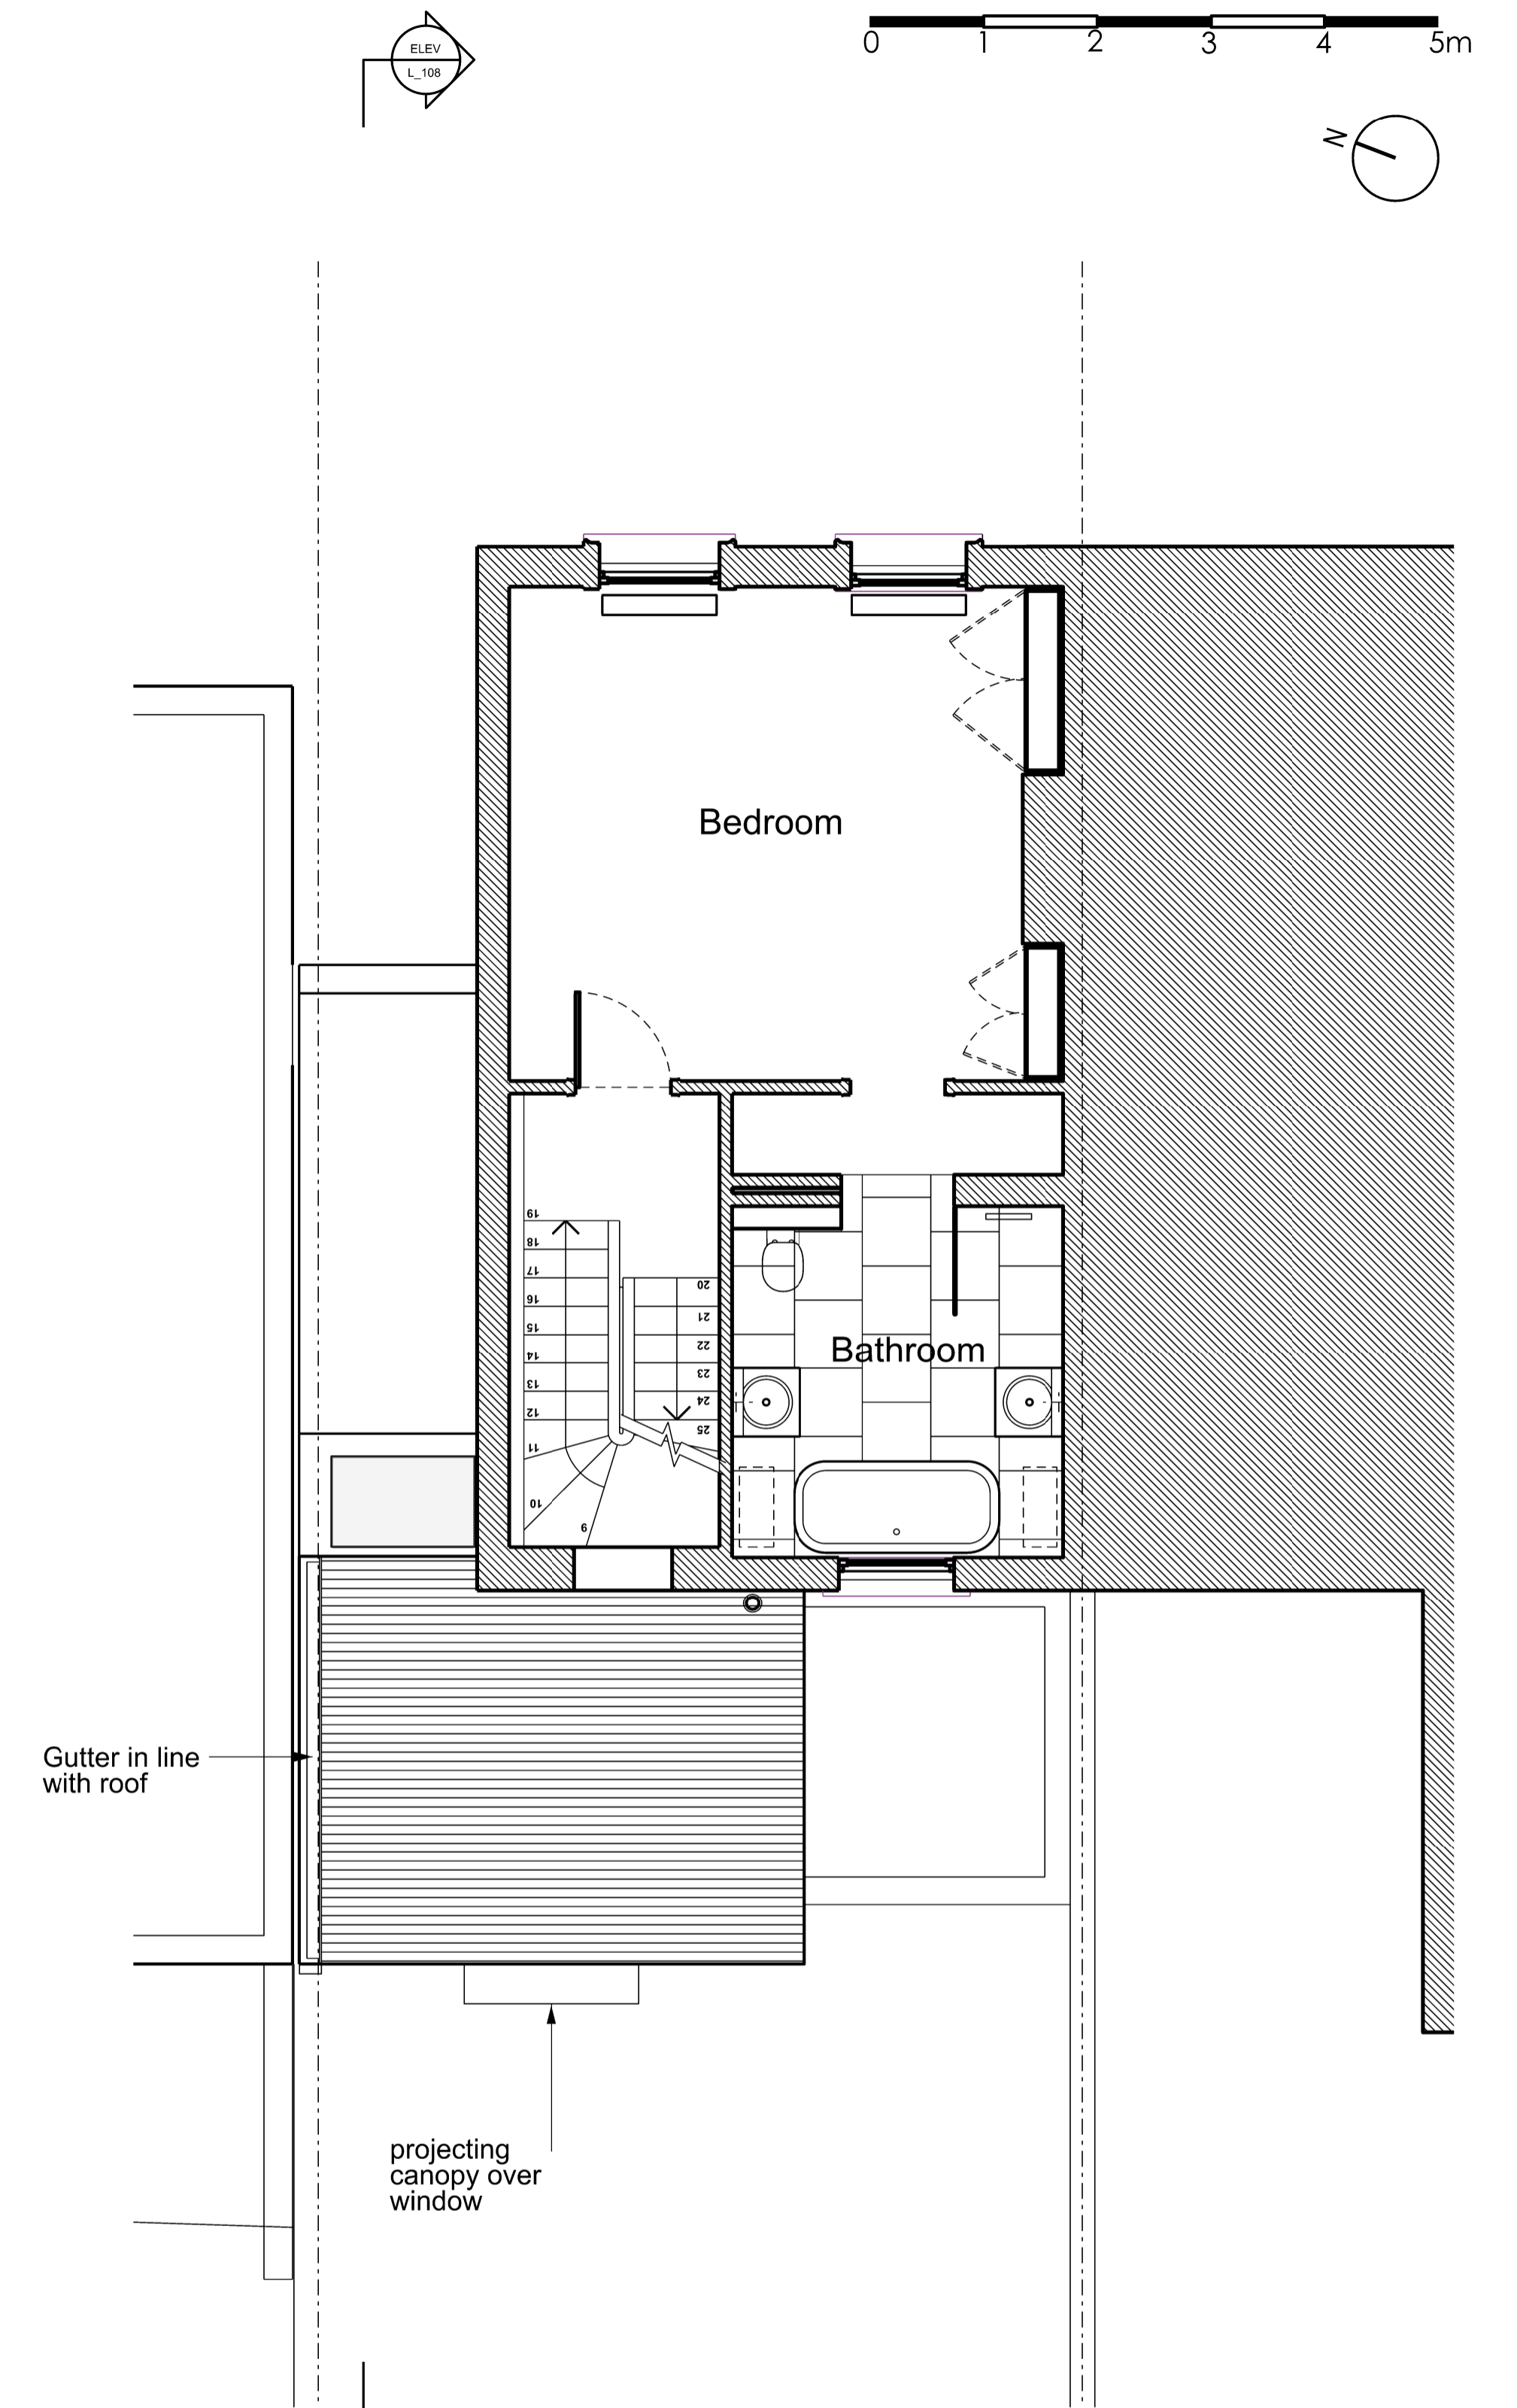

C First Floor

NOTES:
 Drawing to be read in conjunction with the specification and all relevant drawings.
 Do not scale from this drawing
 Contractor to check all dimensions on site. Architect to be advised of any discrepancies between this drawing and site conditions immediately

REV	DATE	DETAIL
/	24.08.21	
A	16.05.23	

DRAWING TITLE	
PROPOSED FLOOR PLANS	
DATE	SCALE
24.08.21	1:100 @ A3
DRAWING NUMBER	
0098_L_105	
REVISION	STATUS
A	PLANNING

EDWARD McCANN ARCHITECTS
 9 The Colonnades, 105 Wilton Way, London E8 1BH.
 Mob. 07734593280
 www.edwardmccann.studio
 info@edwardmccann.studio

Project: Rear Extension
 21 Oval Road
 London
 NW1 7EA

Client
 Mr & Mrs Hennebery