
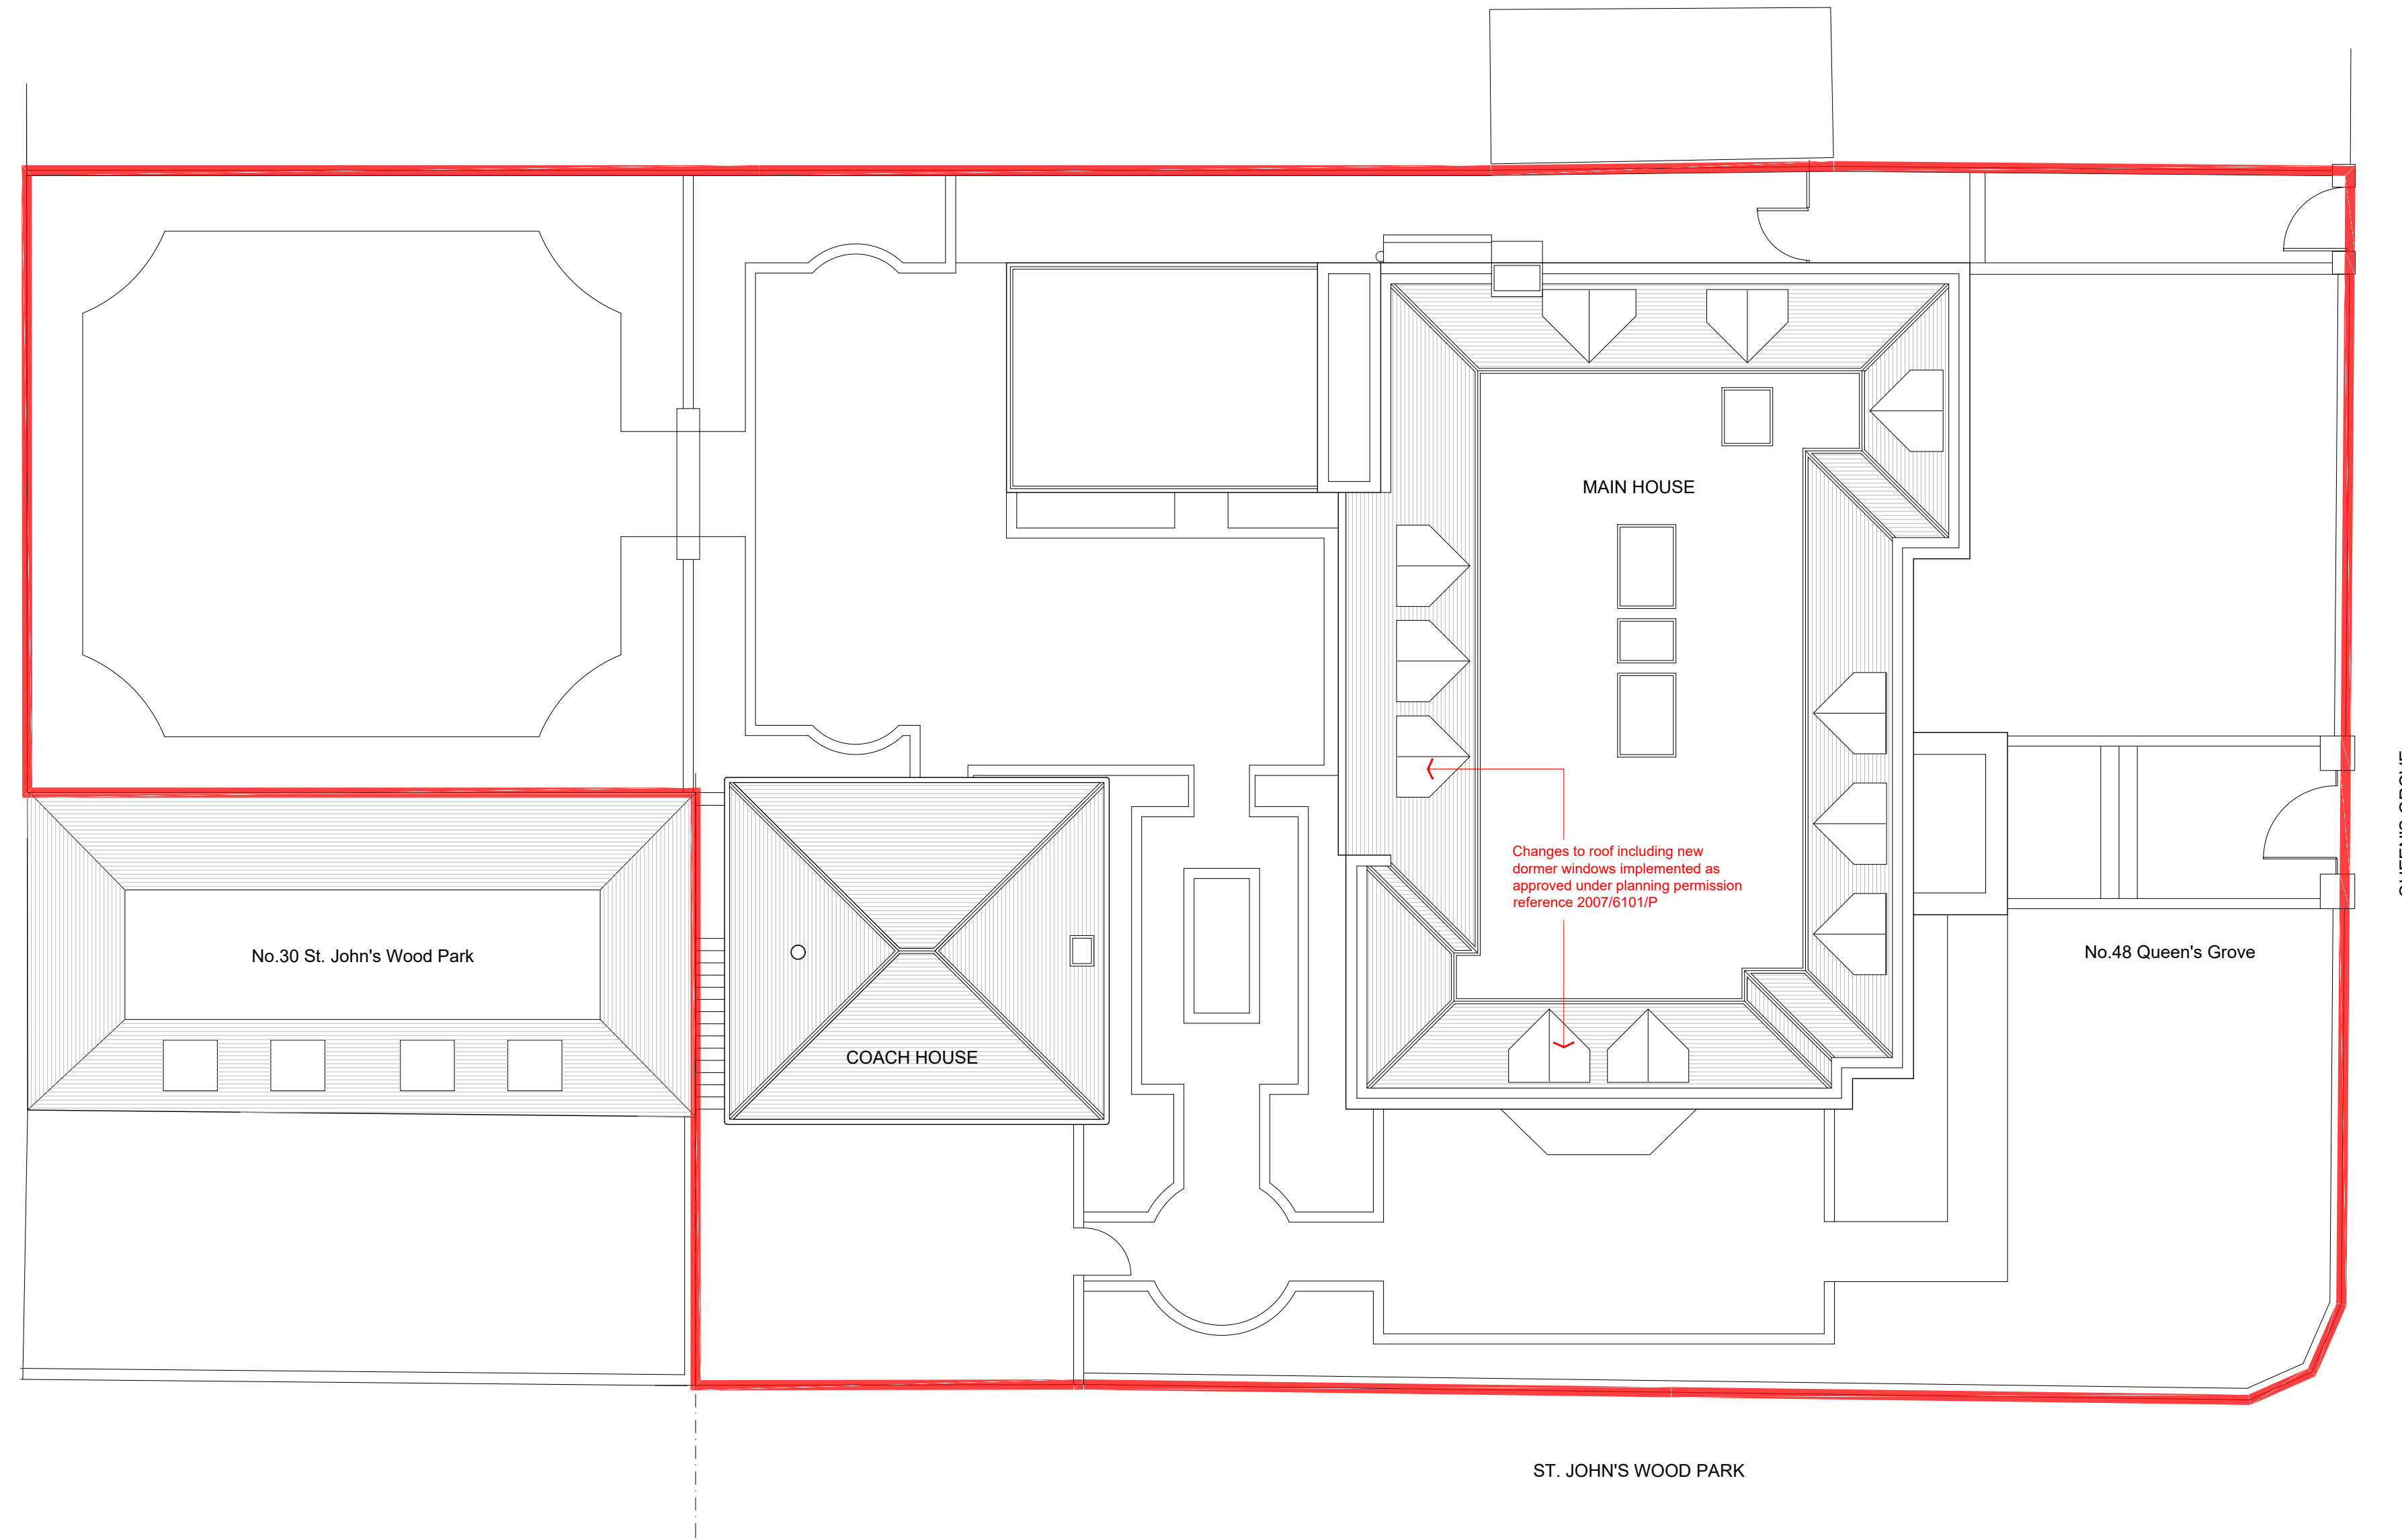
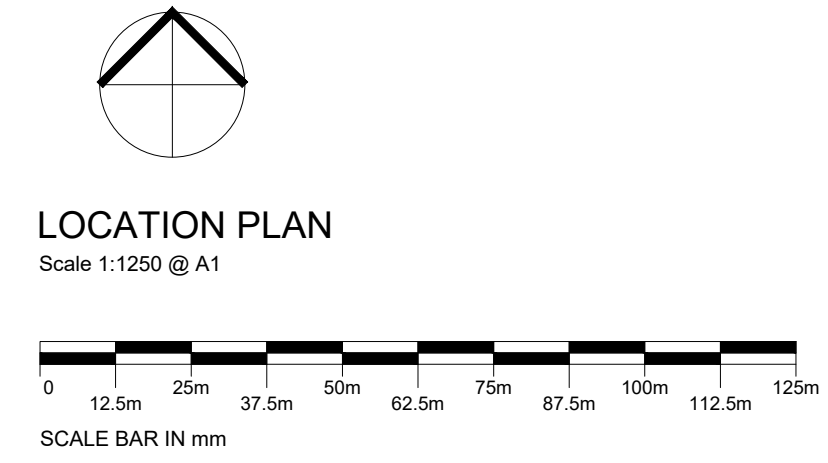



**Note**

Use figured dimensions only. All dimensions are to be checked on site and any discrepancies, errors or omissions are to be reported to the architect prior to commencement of works.

Subject to detailed dimensional survey - Please note these drawings are based on existing drawings prepared by others. BB Partnership cannot be held responsible for any discrepancies and/or inaccuracy that may arise.

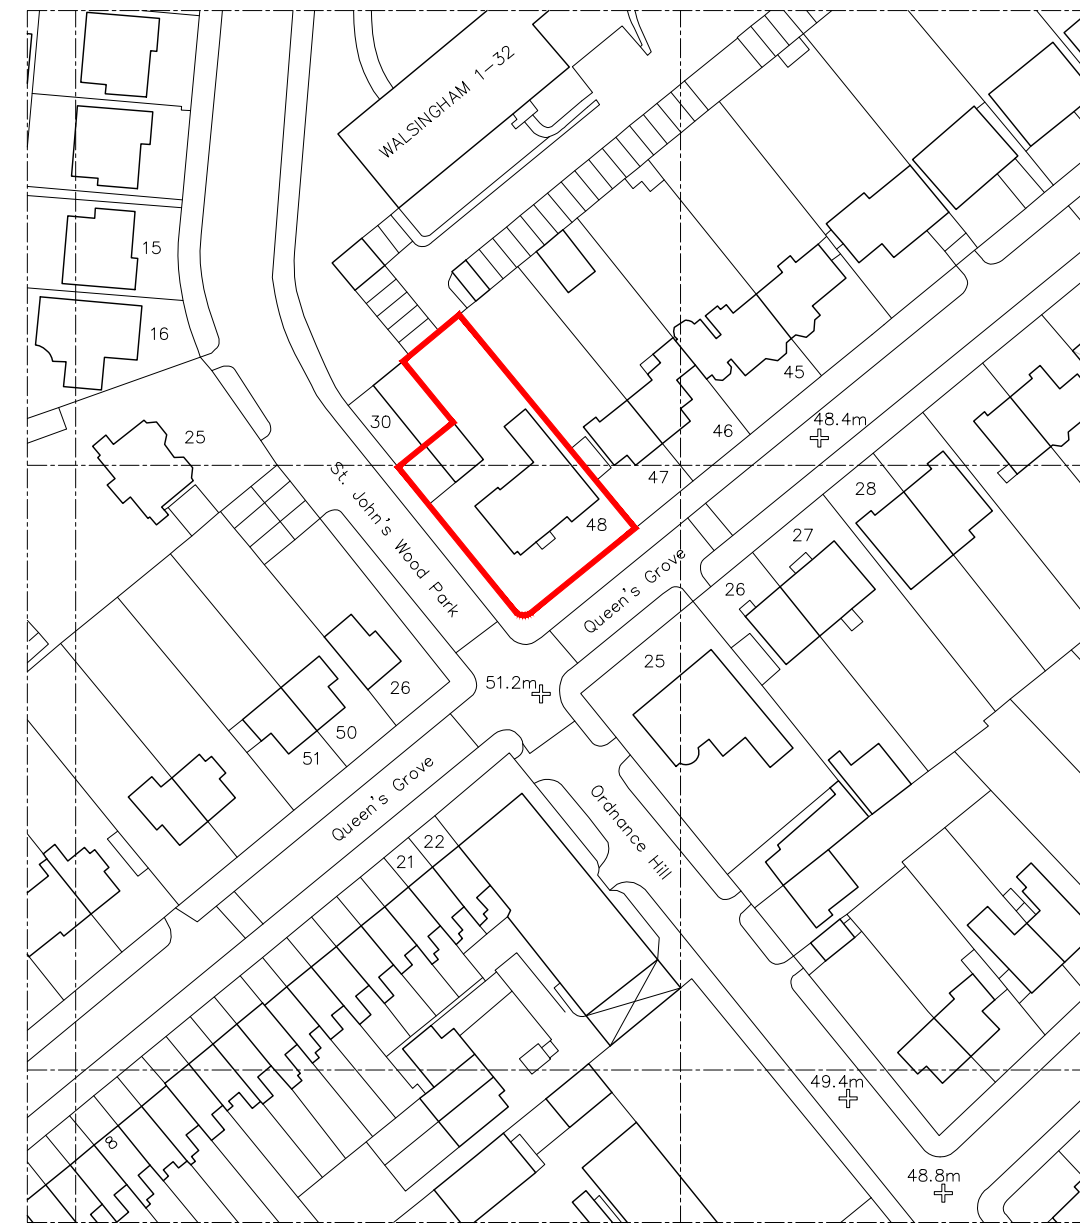

**EXISTING SITE PLAN (SHOWING ROOF PLAN)**  
Scale 1:100 @ A1

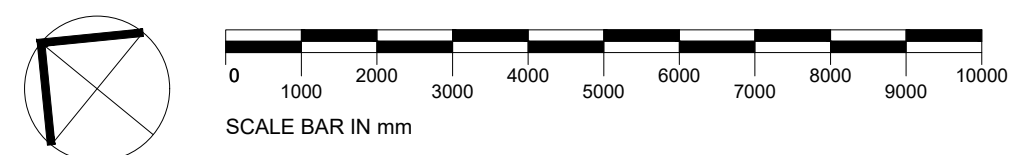

Rev	Notes	Date	By

ALL DIMENSIONS APPROXIMATE

SCHEME DESIGN SUBJECT TO STRUCTURAL ENGINEER /SERVICES ENGINEER, & PLANNERS COMMENT

**Planning**



Studios 33-34, 10 Hornsey St, London. N7 8EL  
Tel 020 7336 8555 - e-mail - architect@bbpartnership.co.uk

Client

Project  
48 Queen's Grove, London NW8 6HH  
ADDITION OF MANSARD ROOF & DORMER WINDOWS TO APPROVED COUCH HOUSE & AMENTMENTS TO APPROVED WINDOWS

Drawing  
LOCATION PLAN & EXISTING SITE PLAN

Date Oct 2023	Scale AS SHOWN	Drawn by AS
drg.no. BBP-0545-001	Revision -	