
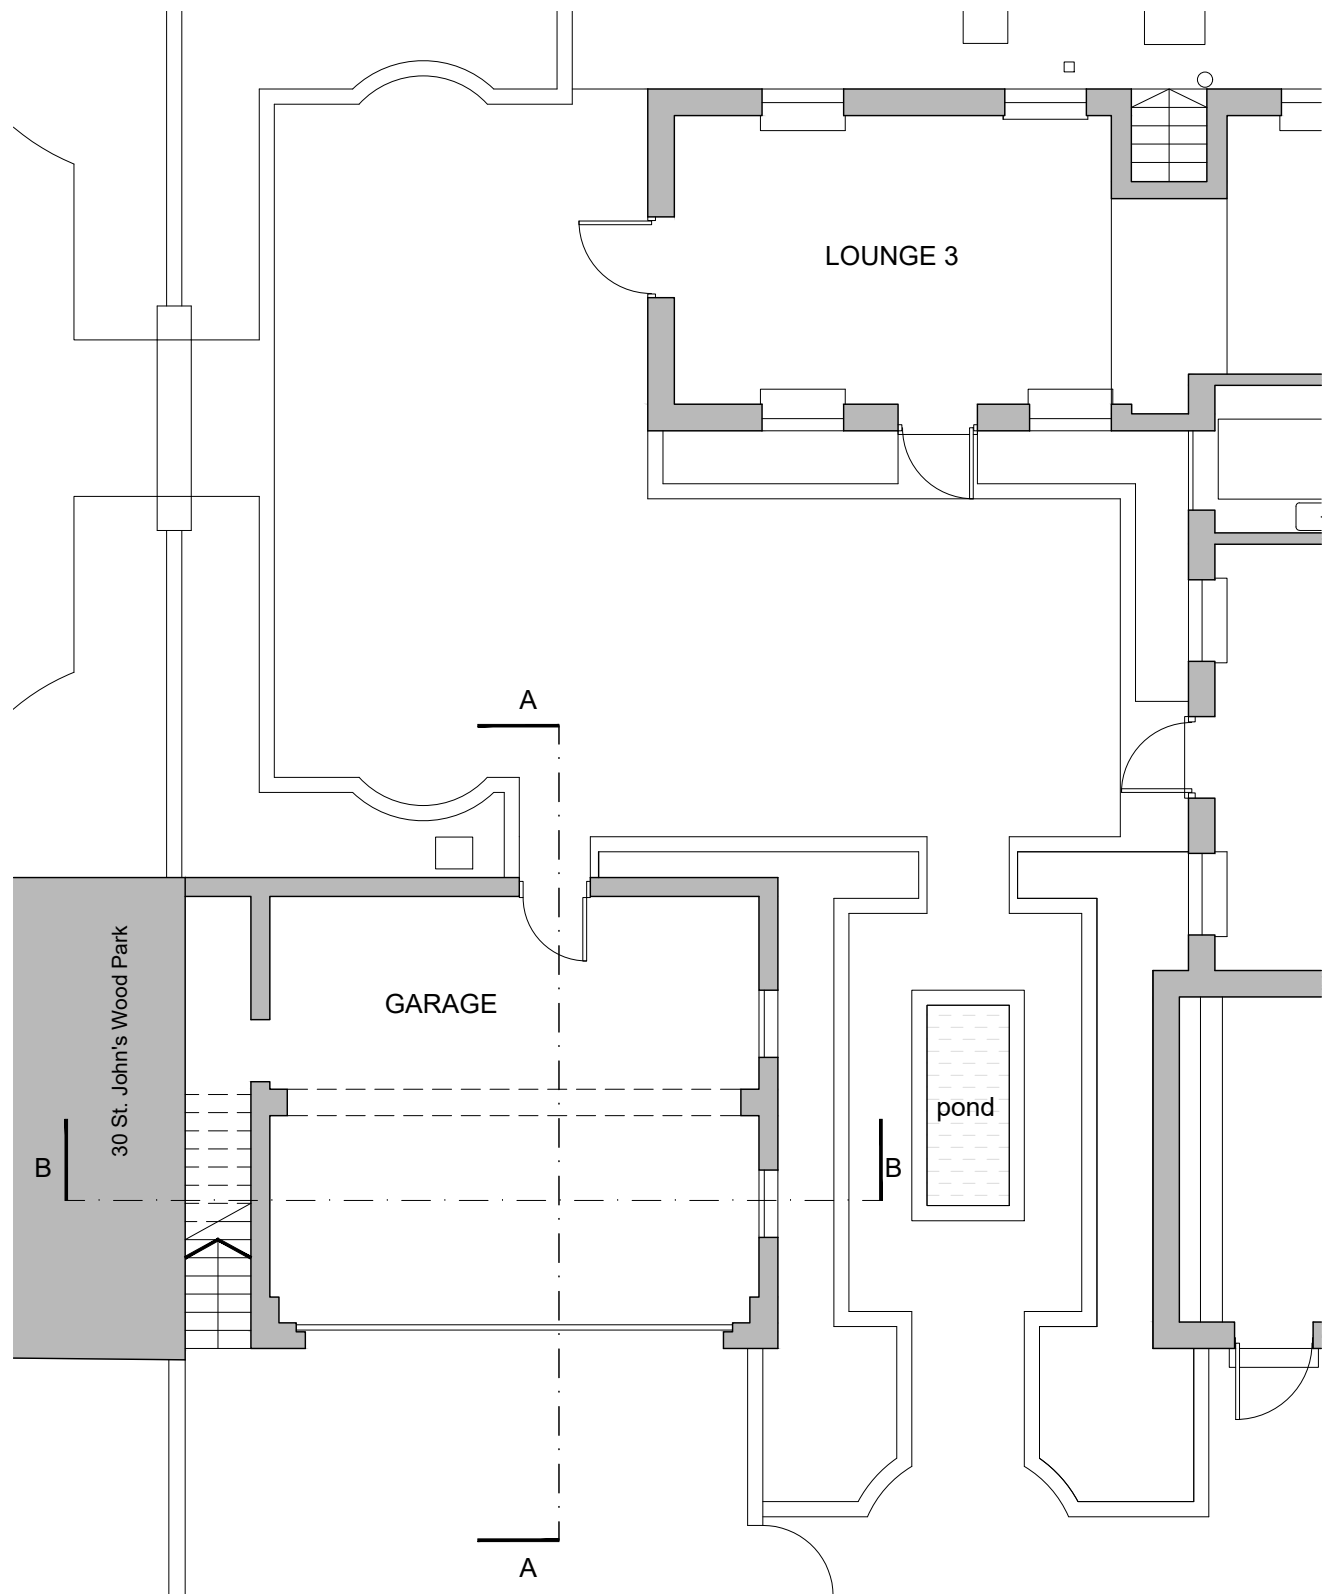



Note

Use figured dimensions only. All dimensions are to be checked on site and any discrepancies, errors or omissions are to be reported to the architect prior to commencement of works.


Subject to detailed dimensional survey - Please note these drawings are based on existing drawings prepared by others. BB Partnership cannot be held responsible for any discrepancies and/or inaccuracy that may arise.

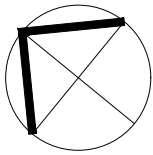

EXISTING GROUND FLOOR PLAN
Scale 1:100 @ A1

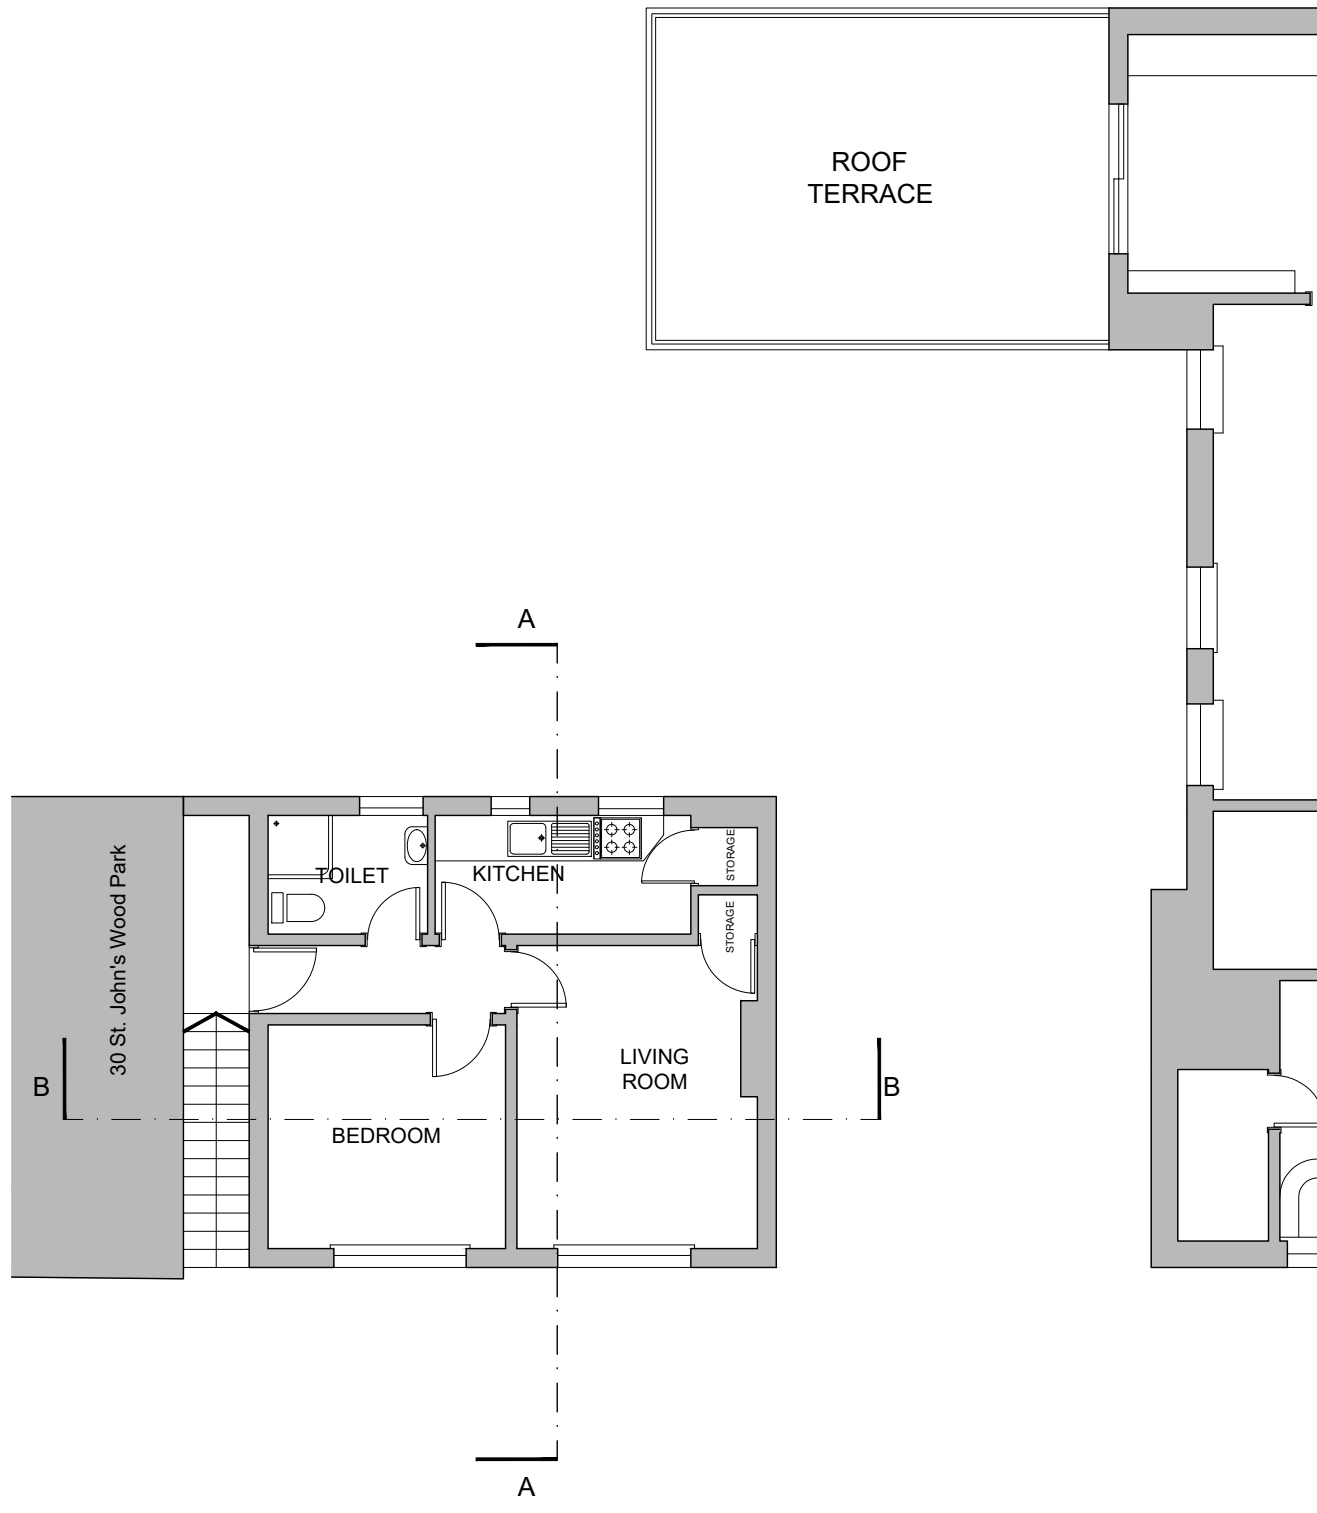


EXISTING FIRST FLOOR PLAN
Scale 1:100 @ A1

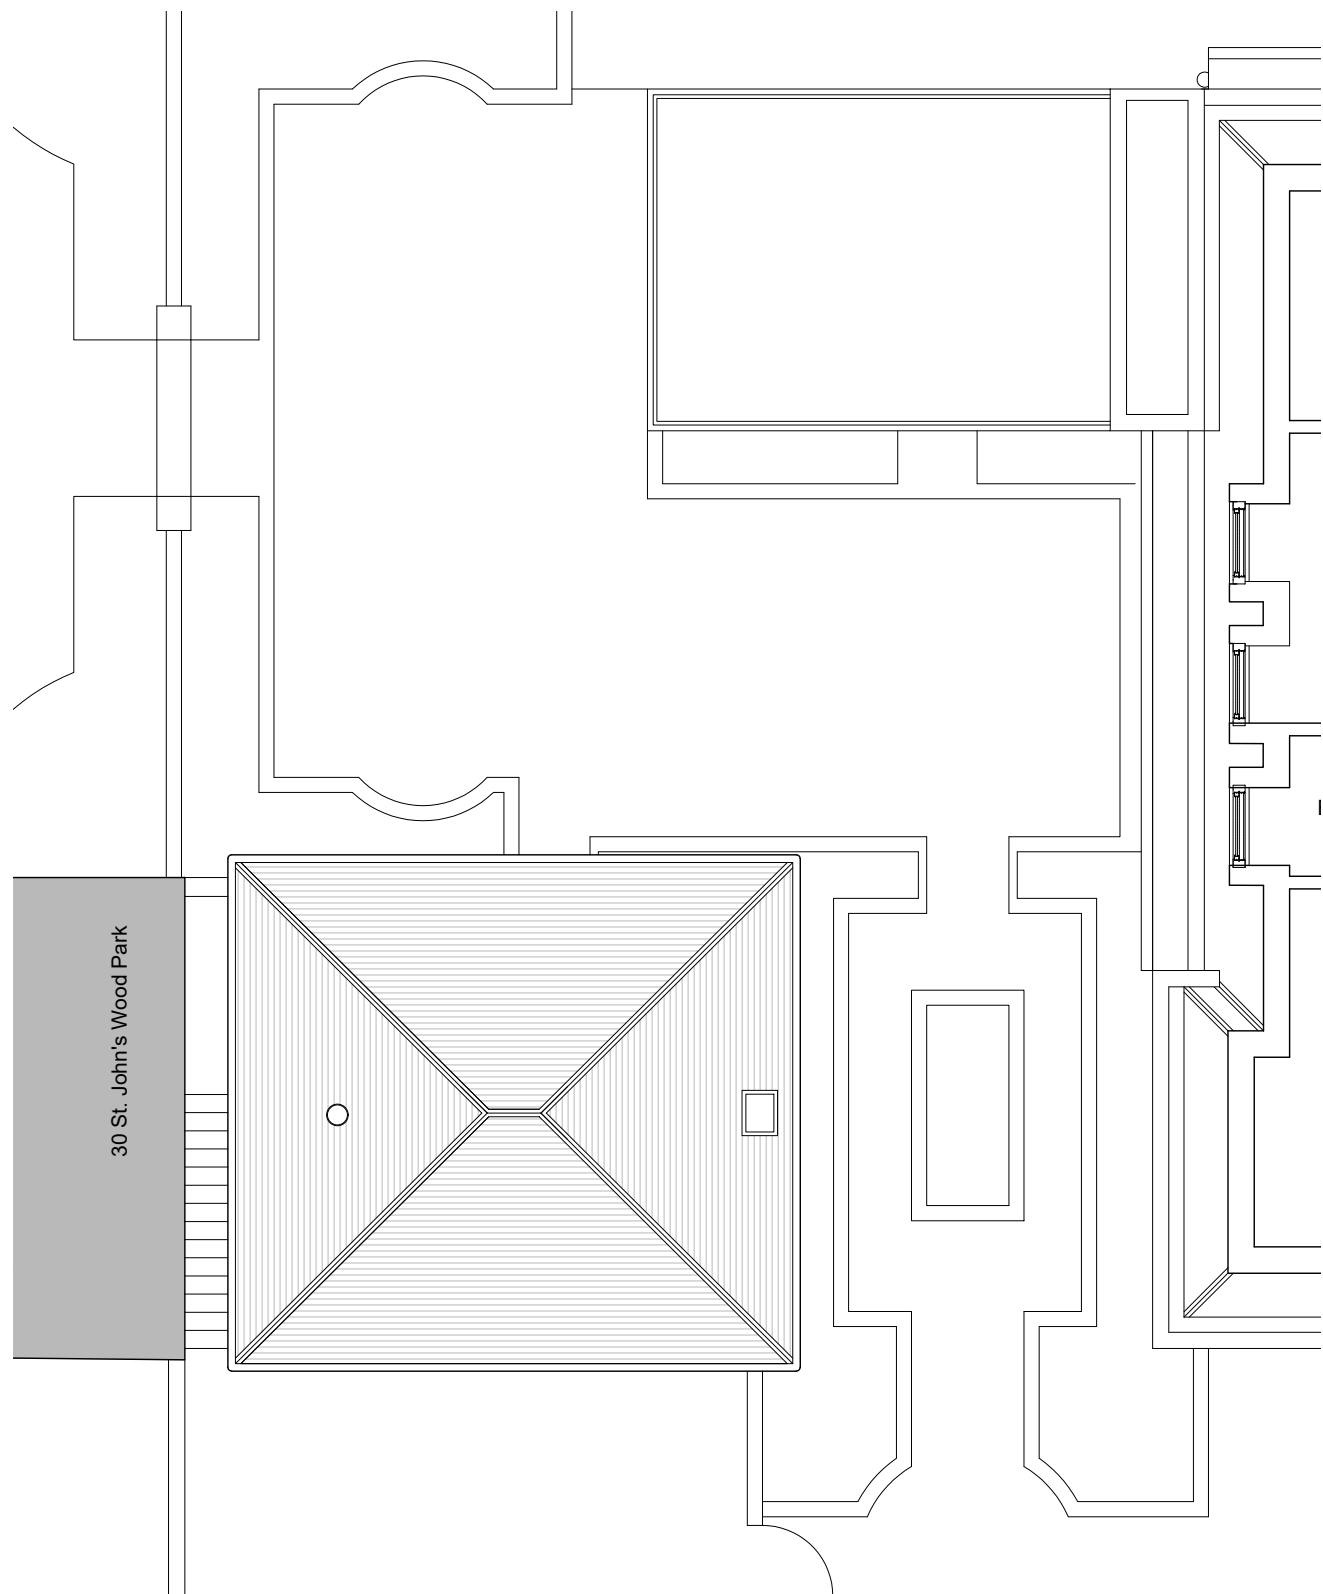


EXISTING ROOF PLAN
Scale 1:100 @ A1




EXISTING FRONT (SW) ELEVATION (SHOWING ADJOINING PROPERTY & EXISTING MAIN HOUSE)
Scale 1:100 @ A1

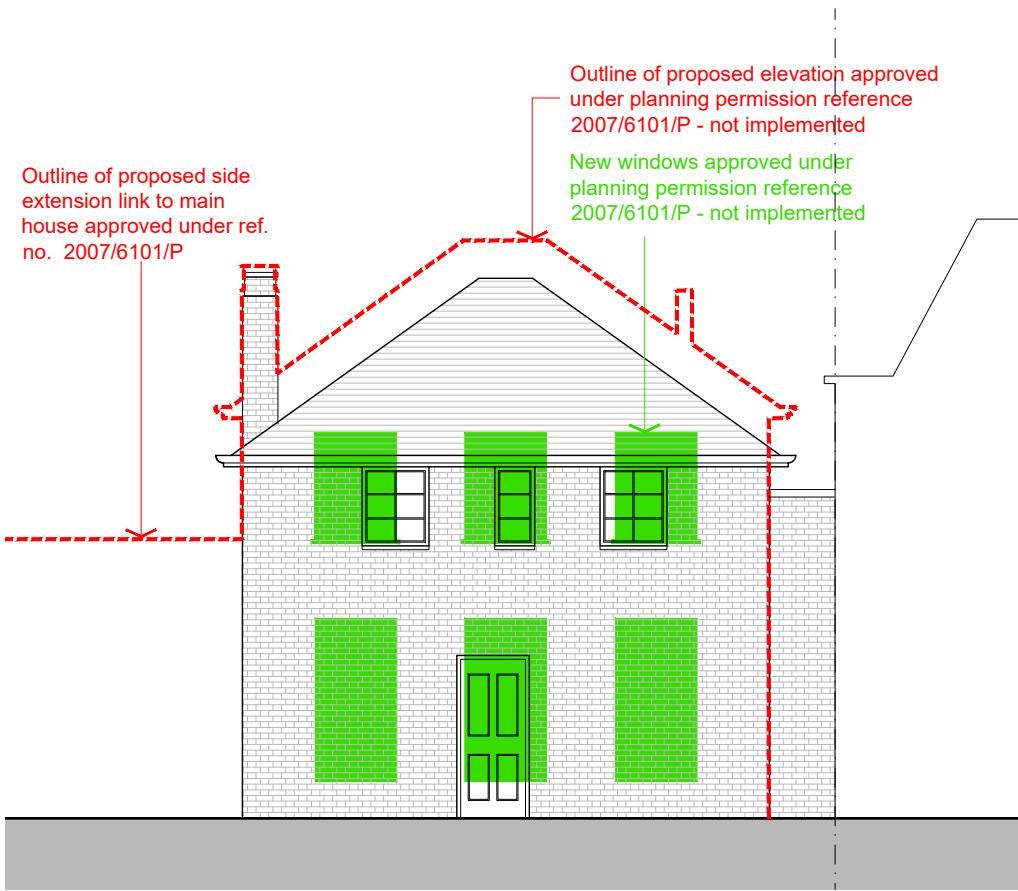


EXISTING REAR (NE) ELEVATION
Scale 1:100 @ A1

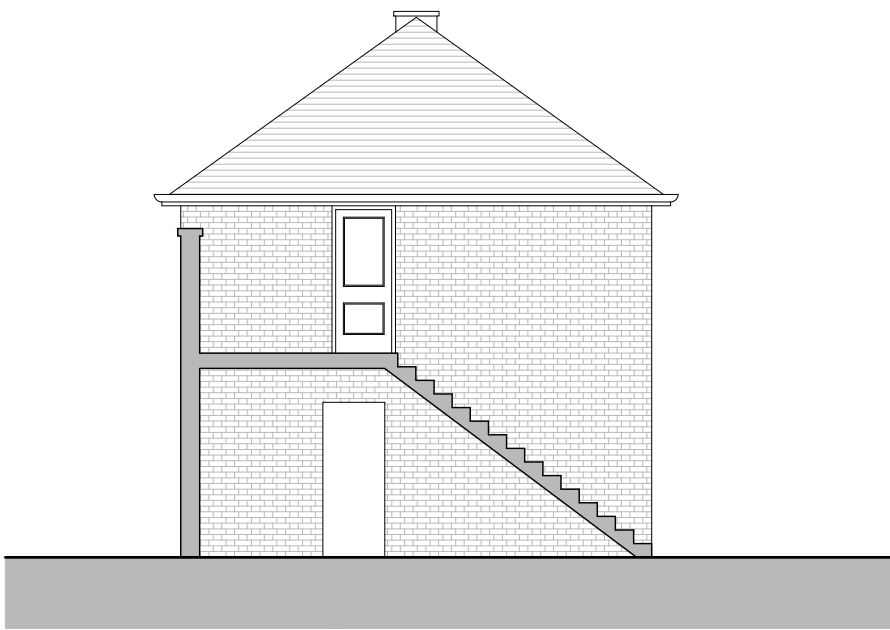


EXISTING SIDE (NW) ELEVATION
Scale 1:100 @ A1

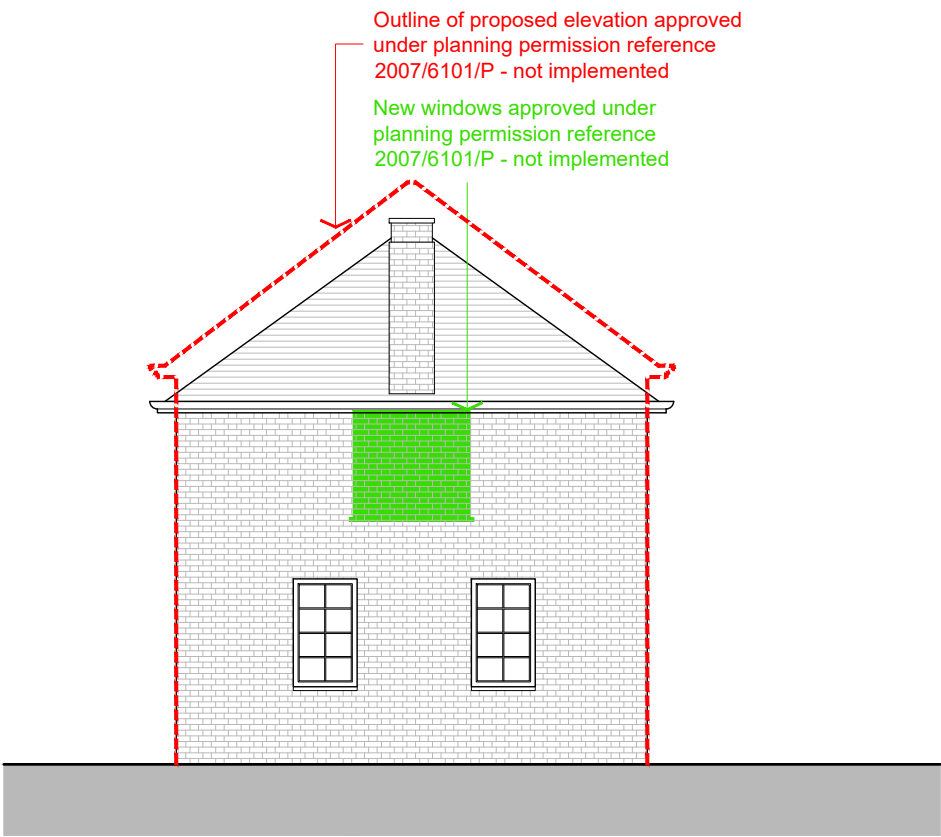


EXISTING SIDE (SE) ELEVATION
Scale 1:100 @ A1

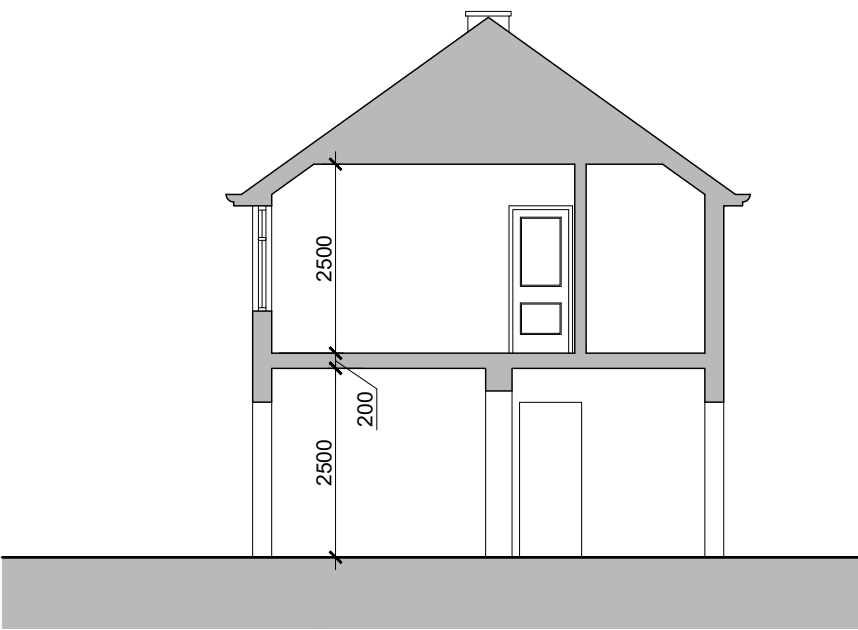

EXISTING SECTION A-A
Scale 1:100 @ A1

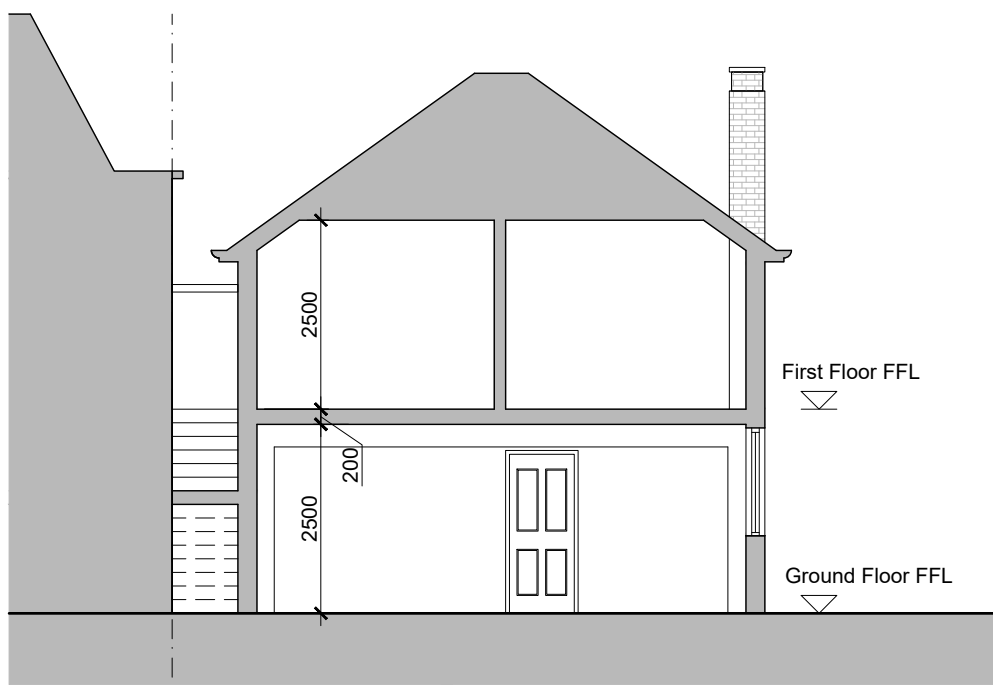

EXISTING SECTION B-B
Scale 1:100 @ A1

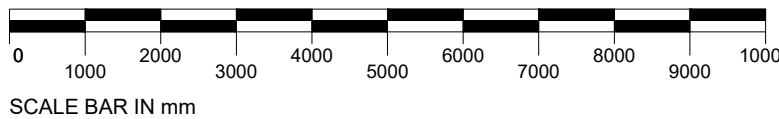

Rev	Notes	Date	By

ALL DIMENSIONS APPROXIMATE

SCHEME DESIGN SUBJECT TO
STRUCTURAL ENGINEER / SERVICES ENGINEER,
& PLANNERS COMMENT

Planning



Studios 33-34, 10 Hornsey St, London. N7 8EL
Tel 020 7336 8555 - e-mail - architect@bbpartnership.co.uk

Client

Project
48 Queen's Grove, London NW8 6HH
ADDITION OF MANSARD ROOF & DORMER
WINDOWS TO APPROVED COUCH HOUSE &
AMENMENTS TO APPROVED WINDOWS

Drawing
EXISTING PLANS, SECTIONS & ELEVATIONS

Date Oct 2023	Scale 1:100 @ A1	Drawn by AS
drg.no. BBP-0545-002	Revision -	

© 2022 BB PARTNERSHIP LIMITED - ALL RIGHTS RESERVED
CHECK ALL DIMENSIONS ON SITE