






1 SOUTH ELEVATION EXISTING
SCALE 1:50 @A0, 1:100 @A2

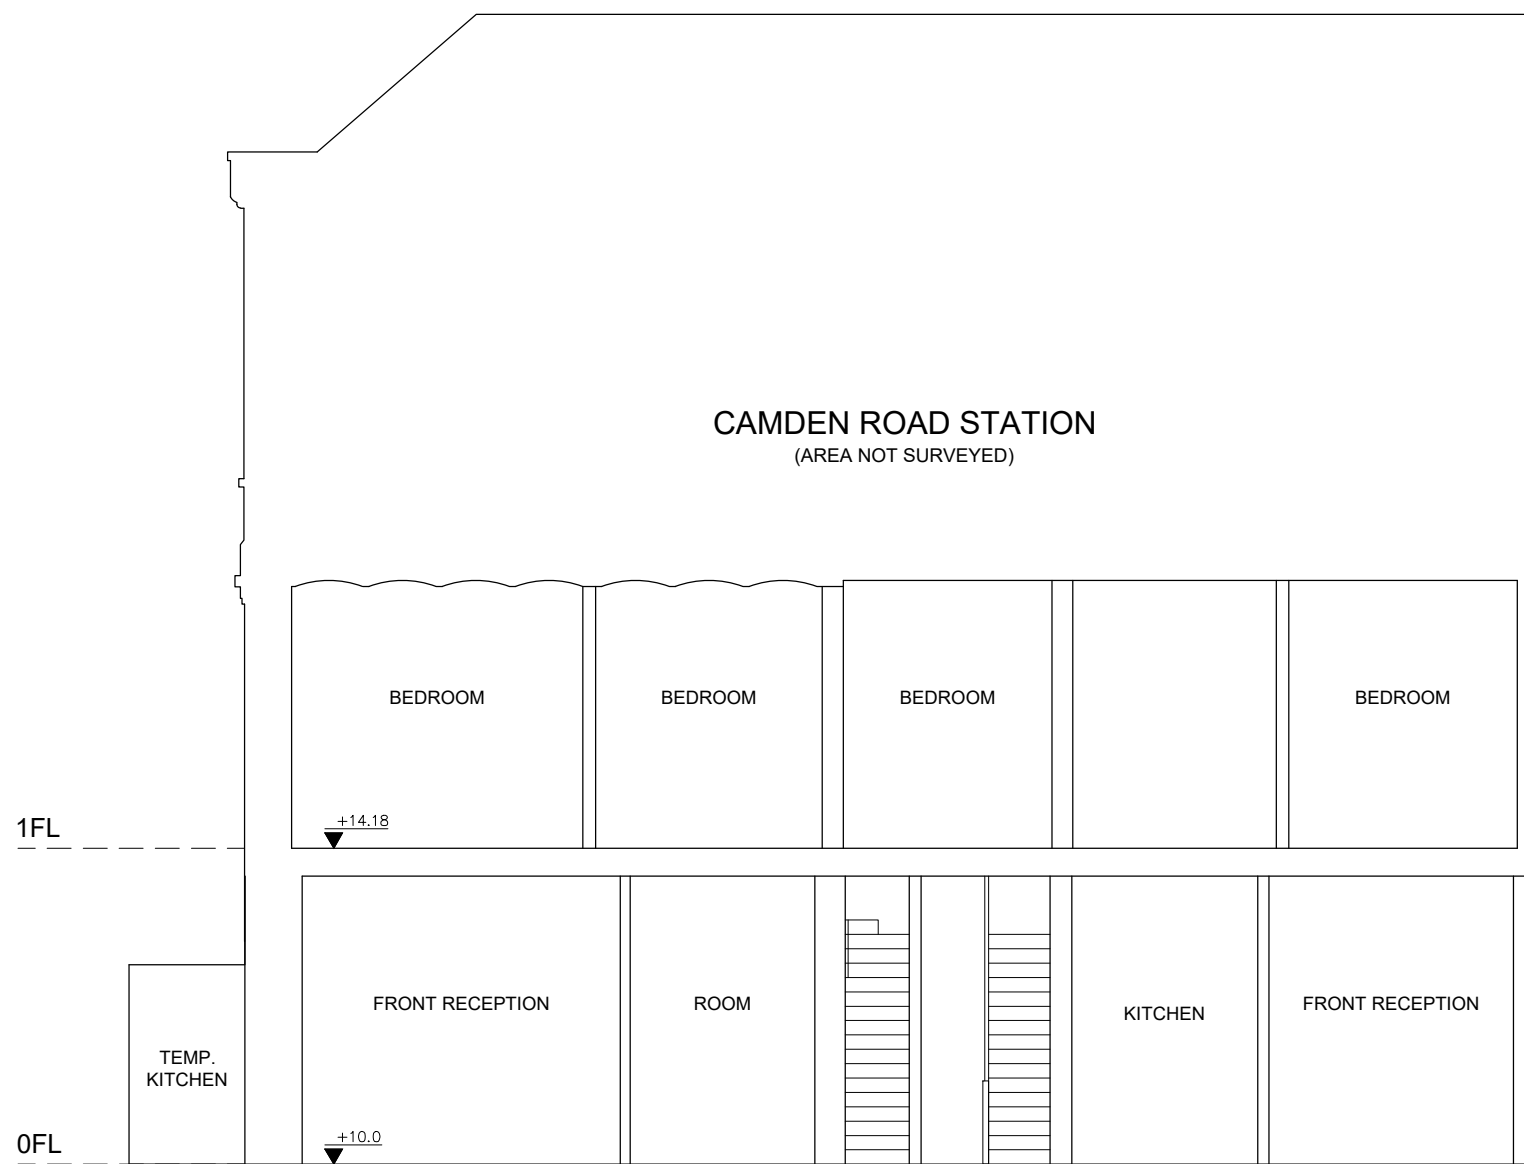


2 SECTION A-A EXISTING
SCALE 1:50 @A0, 1:100 @A2

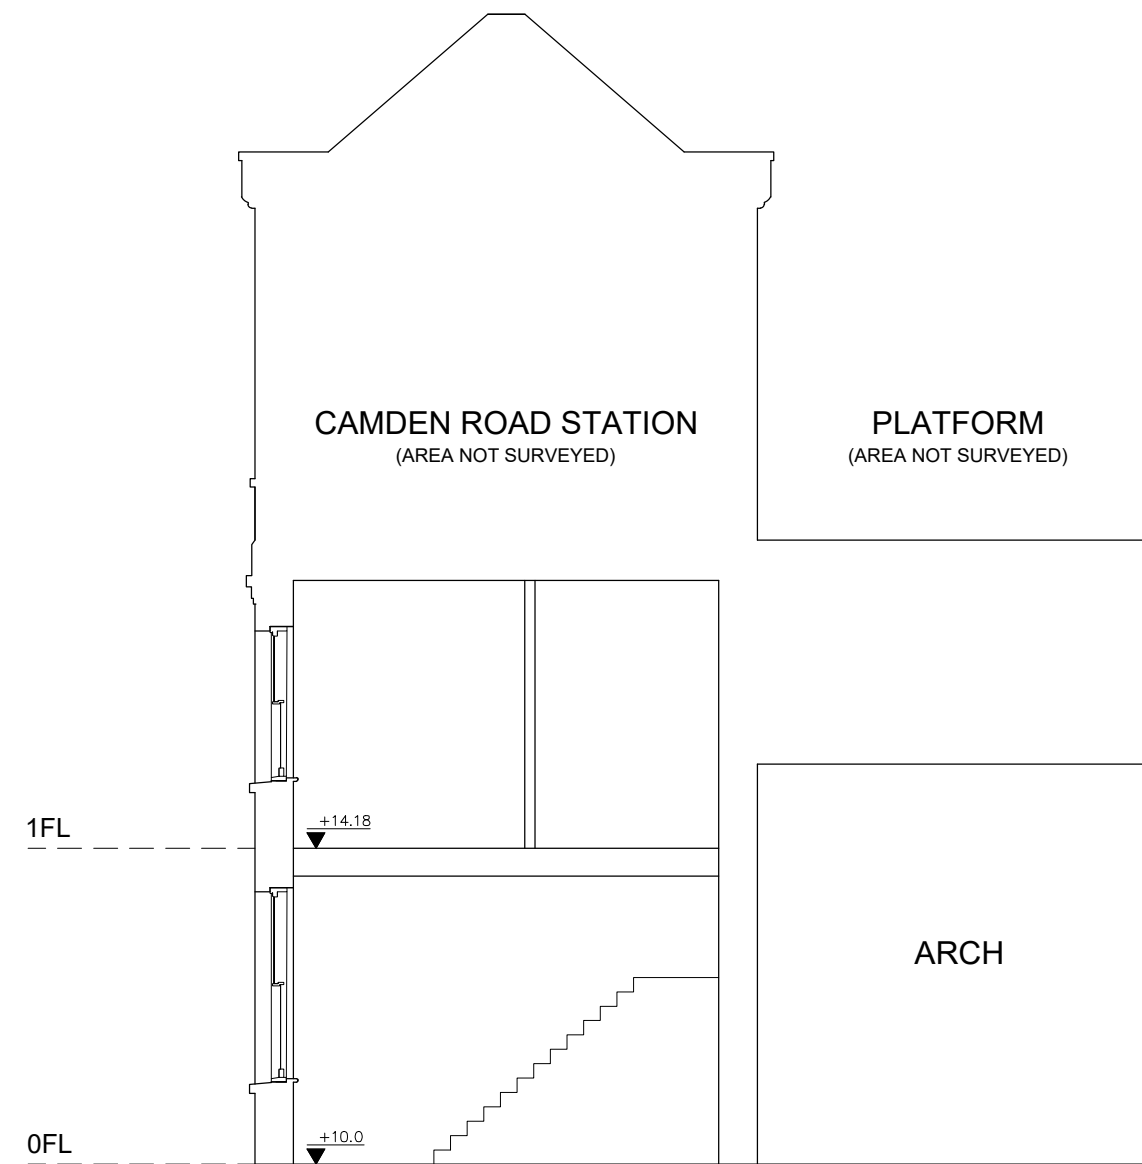

3 SECTION B-B EXISTING
SCALE 1:50 @A0, 1:100 @A2

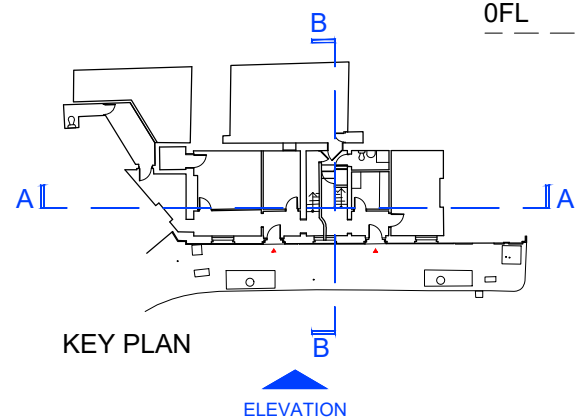

1:100 Scale

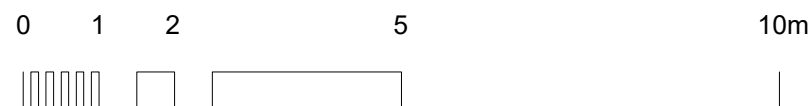

PLEASE NOTE:

FOR CONSTRUCTION PURPOSES USE FIGURED DIMENSIONS ONLY. THIS DRAWING IS TO BE READ IN CONJUNCTION WITH ALL RELEVANT PROJECT INFORMATION. ALL DIMENSIONS MUST BE CHECKED ON SITE PRIOR TO THE COMMENCEMENT OF WORKS. PLEASE REPORT ANY DISCREPANCY TO THE ARCHITECT OR CONTRACT ADMINISTRATOR.

P3	03/10/2023	Window cill and glazing adjusted	AM
P2	11/09/2023	Updated following site survey	AM
P1	11/08/2023	First Issued	AM
Rev:	Date:	Revision note:	By:

prime BUILDING CONSULTANTS LTD

Maidstone Innovation Centre,
Suite 44,45 & 46,
Gidde Pond Way,
Maidstone, Kent, ME14 5FY

T 01622 692249
E pbc@primebc.co.uk
W www.primegrouppltd.co.uk

SURVEYORS ARCHITECTS PLANNERS			
Project:			
13 & 15 BONNY STREET NW1 9PE			
Client:			
THE ARCH COMPANY			
Title:			
EXISTING ELEVATION AND SECTIONS			
Purpose of issue:			
PLANNING			
Drawing number:			Revision:
014.2429-002			P3
Scale:	Paper Size:	Date:	Drawn By:
1:100	A2	08/2023	AM
Copyright © Prime Building Consultants Limited. Do not reproduce without written permission.			