


PROPOSED

ALL DRAWINGS TO BE READ IN CONJUNCTION WITH BDP (23) FLOOR BUILD UP SERIES & INTERIOR DESIGNER SPECIFICATION.

THRESHOLD DETAILS & TRIM SPECIFICATION TO BE CONFIRMED BY APPOINTED FLOORING SUBCONTRACTOR. FINAL POSITION OF TRIM TO BE CONFIRMED WITH FLOORING MANUFACTURER ON SITE

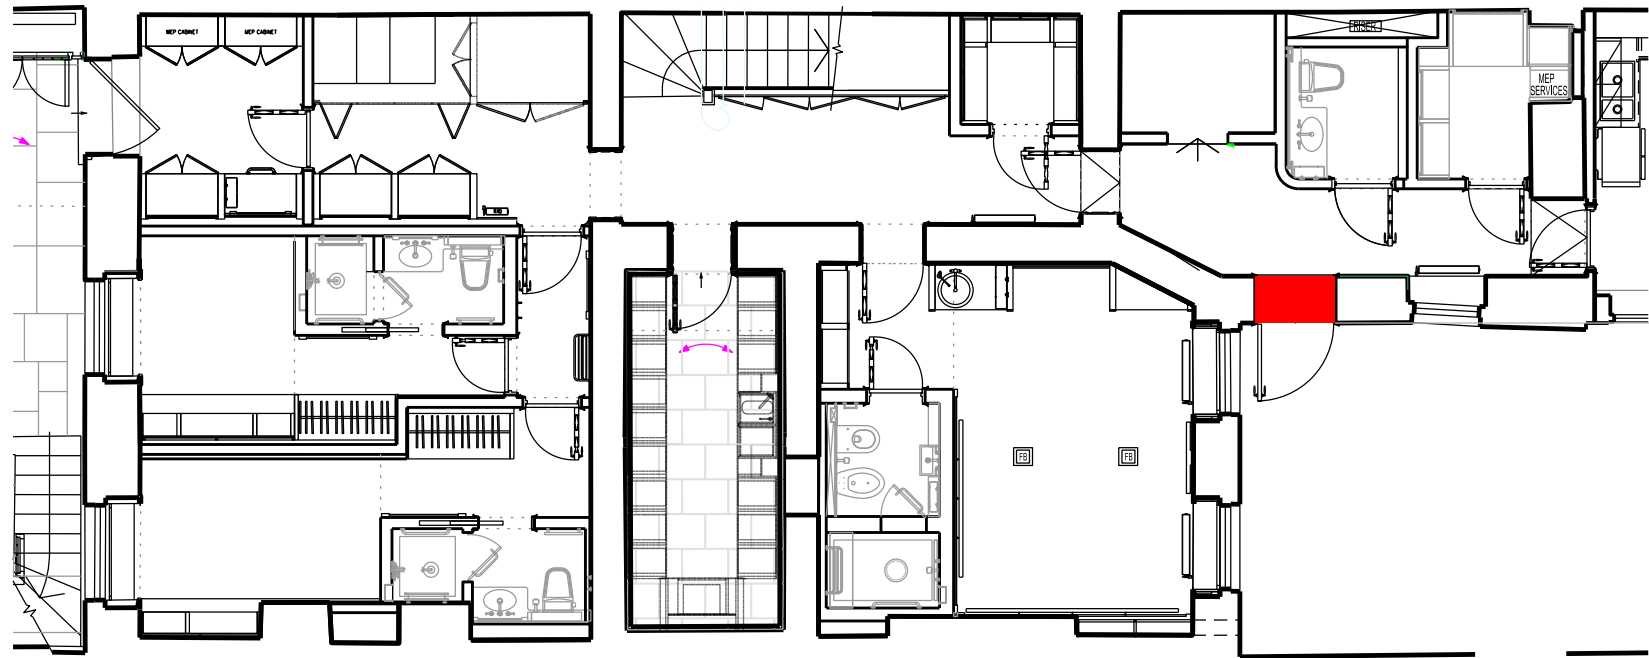

LOWER GROUND FLOOR PLAN KEY


Drawing to be read in conjunction with Proposed Floor Finishes and UFH types plan & Proposed Floor Build-up details, drawing series (23)

Drawing to be read in conjunction with Proposed Door and Joinery drawing details, drawing series (32) and (33).

Please refer to Interior Designer's Floor Finishes Drawings and schedules for finishes and designs

All dimensions to be confirmed on site, contractor to verify that all levels are correct. Assumed any minor site discovery can be absorbed within door threshold.

To be read in conjunction with Architectural Specifications

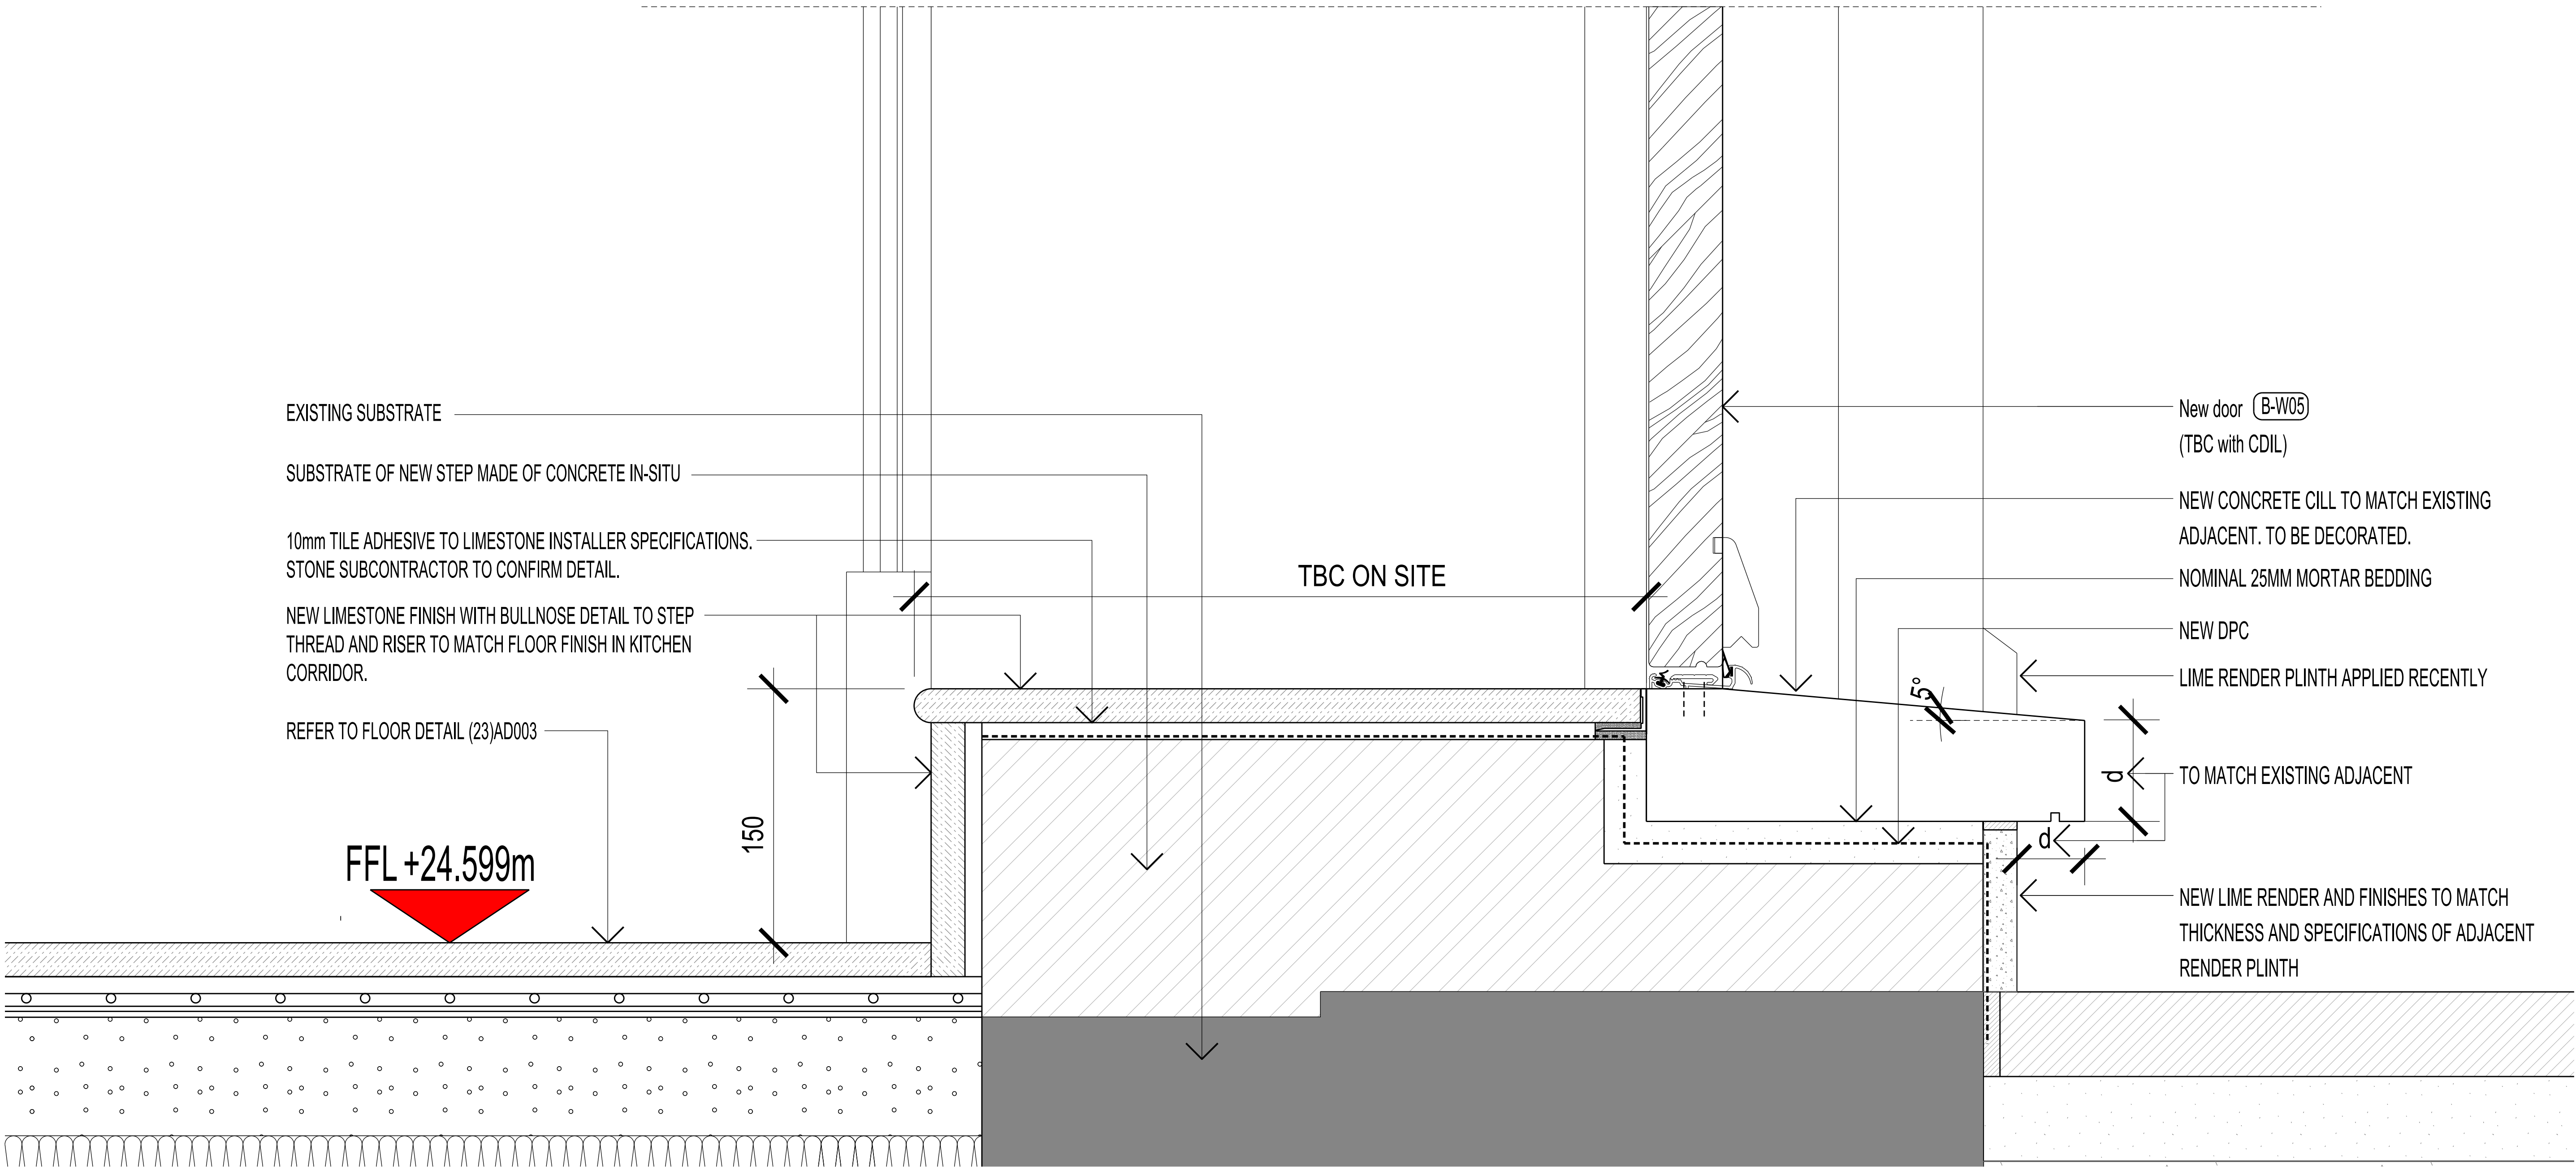

THRESHOLD TYPE


BUILDING DESIGN PARTNERSHIP LTD SHALL HAVE NO RESPONSIBILITY FOR ANY USE MADE OF THIS DOCUMENT OTHER THAN FOR THAT WHICH IT WAS PREPARED AND ISSUED

ALL DIMENSIONS SHOULD BE CHECKED ON SITE.

DO NOT SCALE FROM THIS DRAWING.

ANY DRAWING ERRORS OR DIVERGENCES SHOULD BE BROUGHT TO THE ATTENTION OF BUILDING DESIGN PARTNERSHIP LTD AT THE ADDRESS SHOWN.

REVISION / DESCRIPTION			DRAWN	CHECKED	DATE	REVISION / DESCRIPTION			DRAWN	CHECKED	DATE	REVISION / DESCRIPTION			SB	FD	16.10.2023
FOR PLANNING & LBC APPLICATION																	

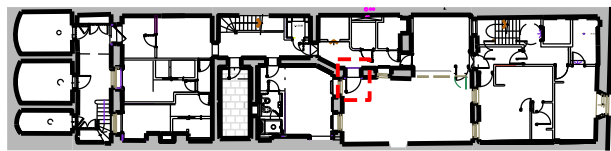

CLIENT LOGO

16 Brewhouse Yard  
Clerkenwell  
London, EC1V 4LJ  
United Kingdom

T +44 (0)20 7812 8000  
F +44 (0)20 7812 8399  
www.bdp.com

BDP.

PROJECT TITLE 42 BEDFORD SQUARE		
PROJECT NUMBER P2005698		
DRAWING TITLE PROPOSED THRESHOLD DETAIL LOWER GROUND FLOOR LEVEL		SCALE @ A1 1:2
DRAWING NO. (23)AD072		DATE 09.2023
		REVISION -