


NOTES:

1. DRAWINGS TO BE USED FOR PLANNING PURPOSES ONLY. DO NOT SCALE FROM DRAWINGS. ALL DIMENSIONS TO BE CHECKED ON SITE BEFORE WORK BEGINS.


2. WORKS TO COMPLY WITH ALL RELEVANT BUILDING REGULATIONS AND CODES OF PRACTICE.



EXISTING FRONT ELEVATION
1:50 @ A1 / 1:100 @ A3

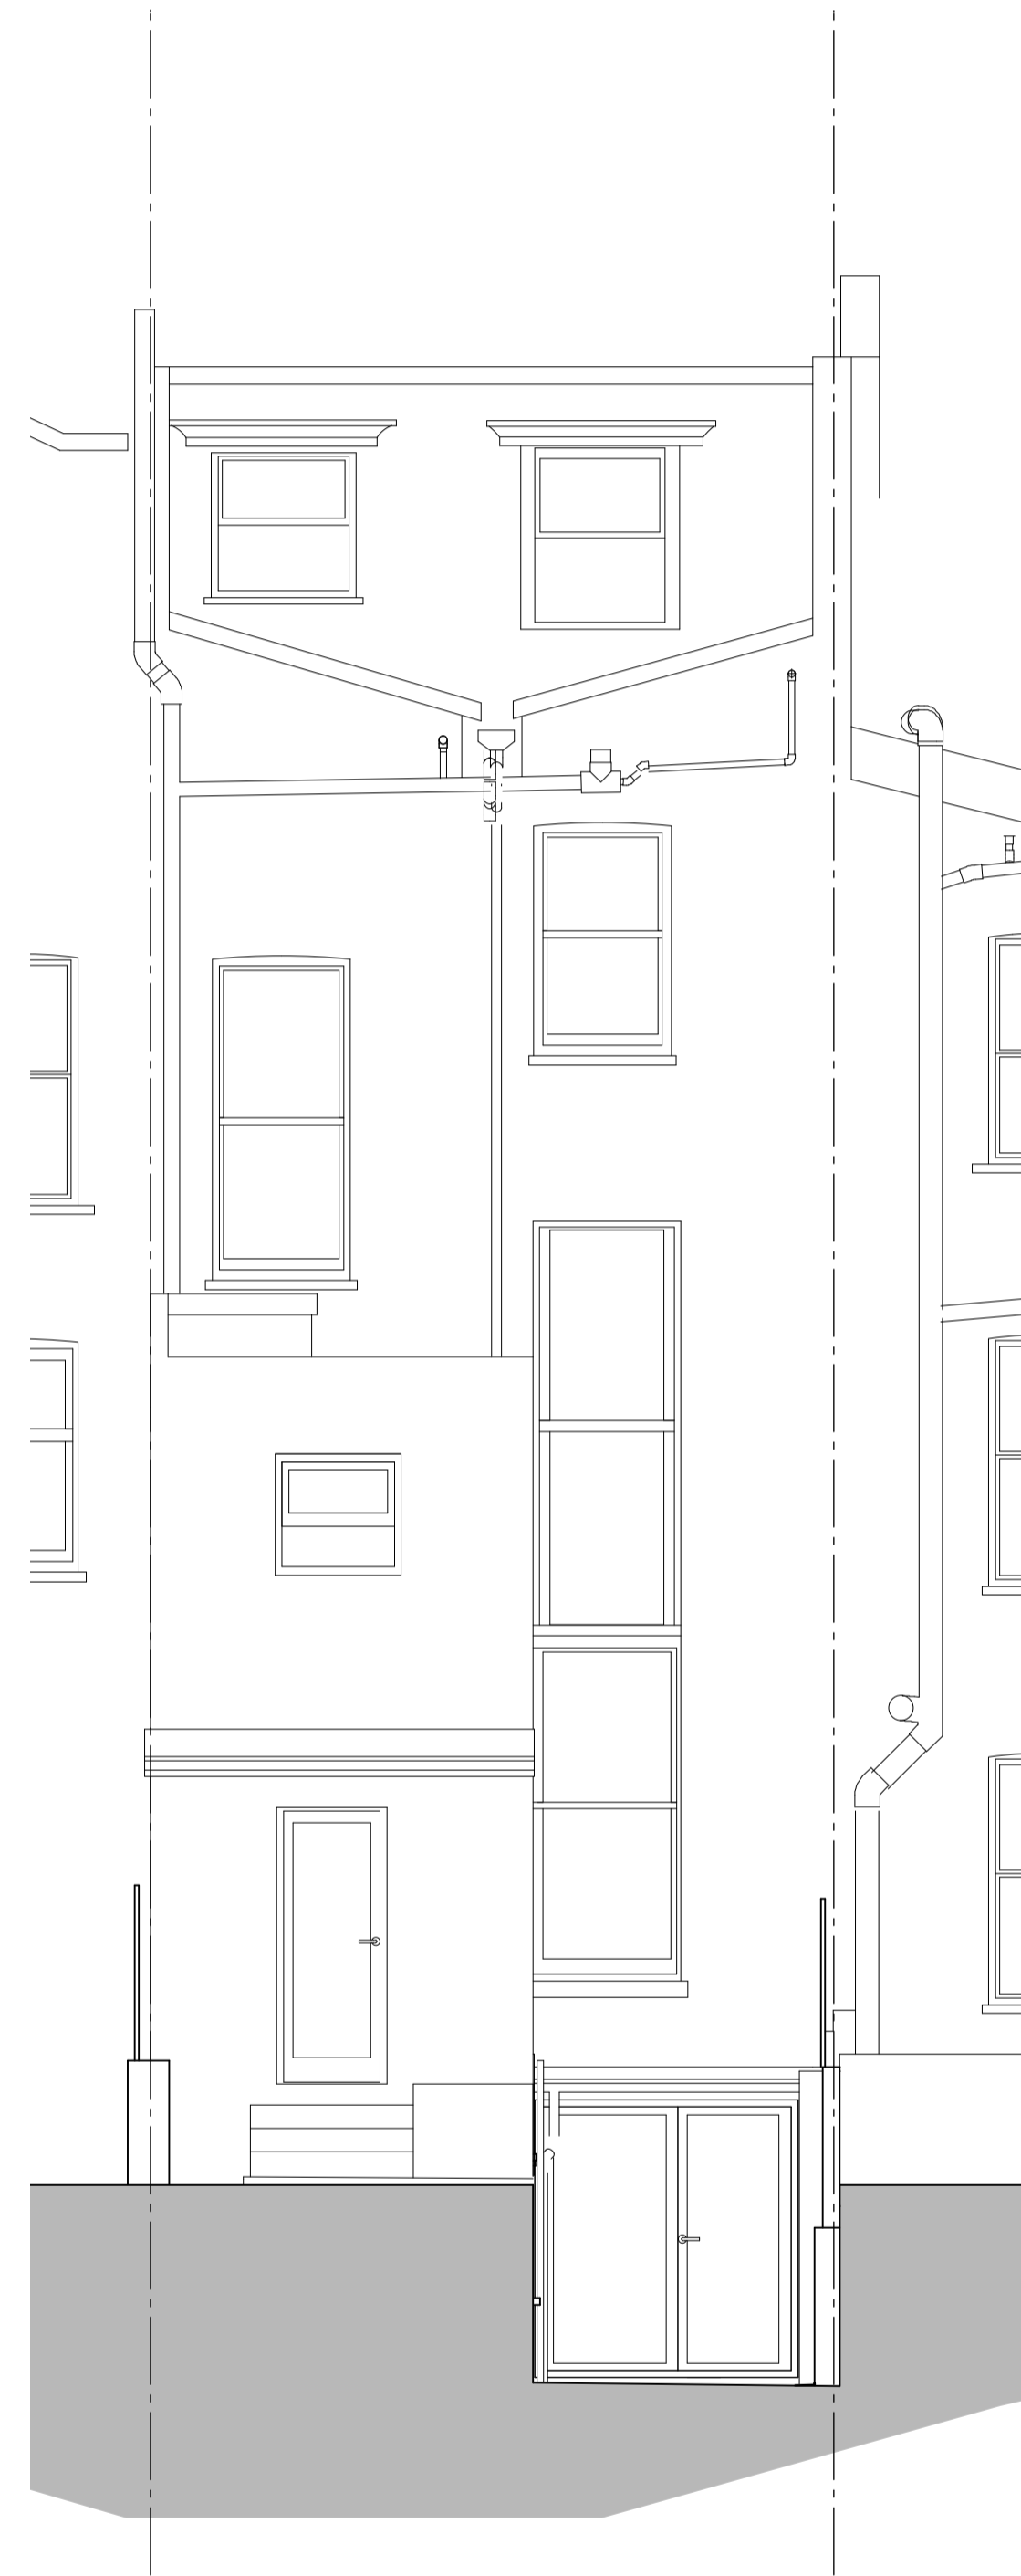

EXISTING REAR ELEVATION
1:50 @ A1 / 1:100 @ A3

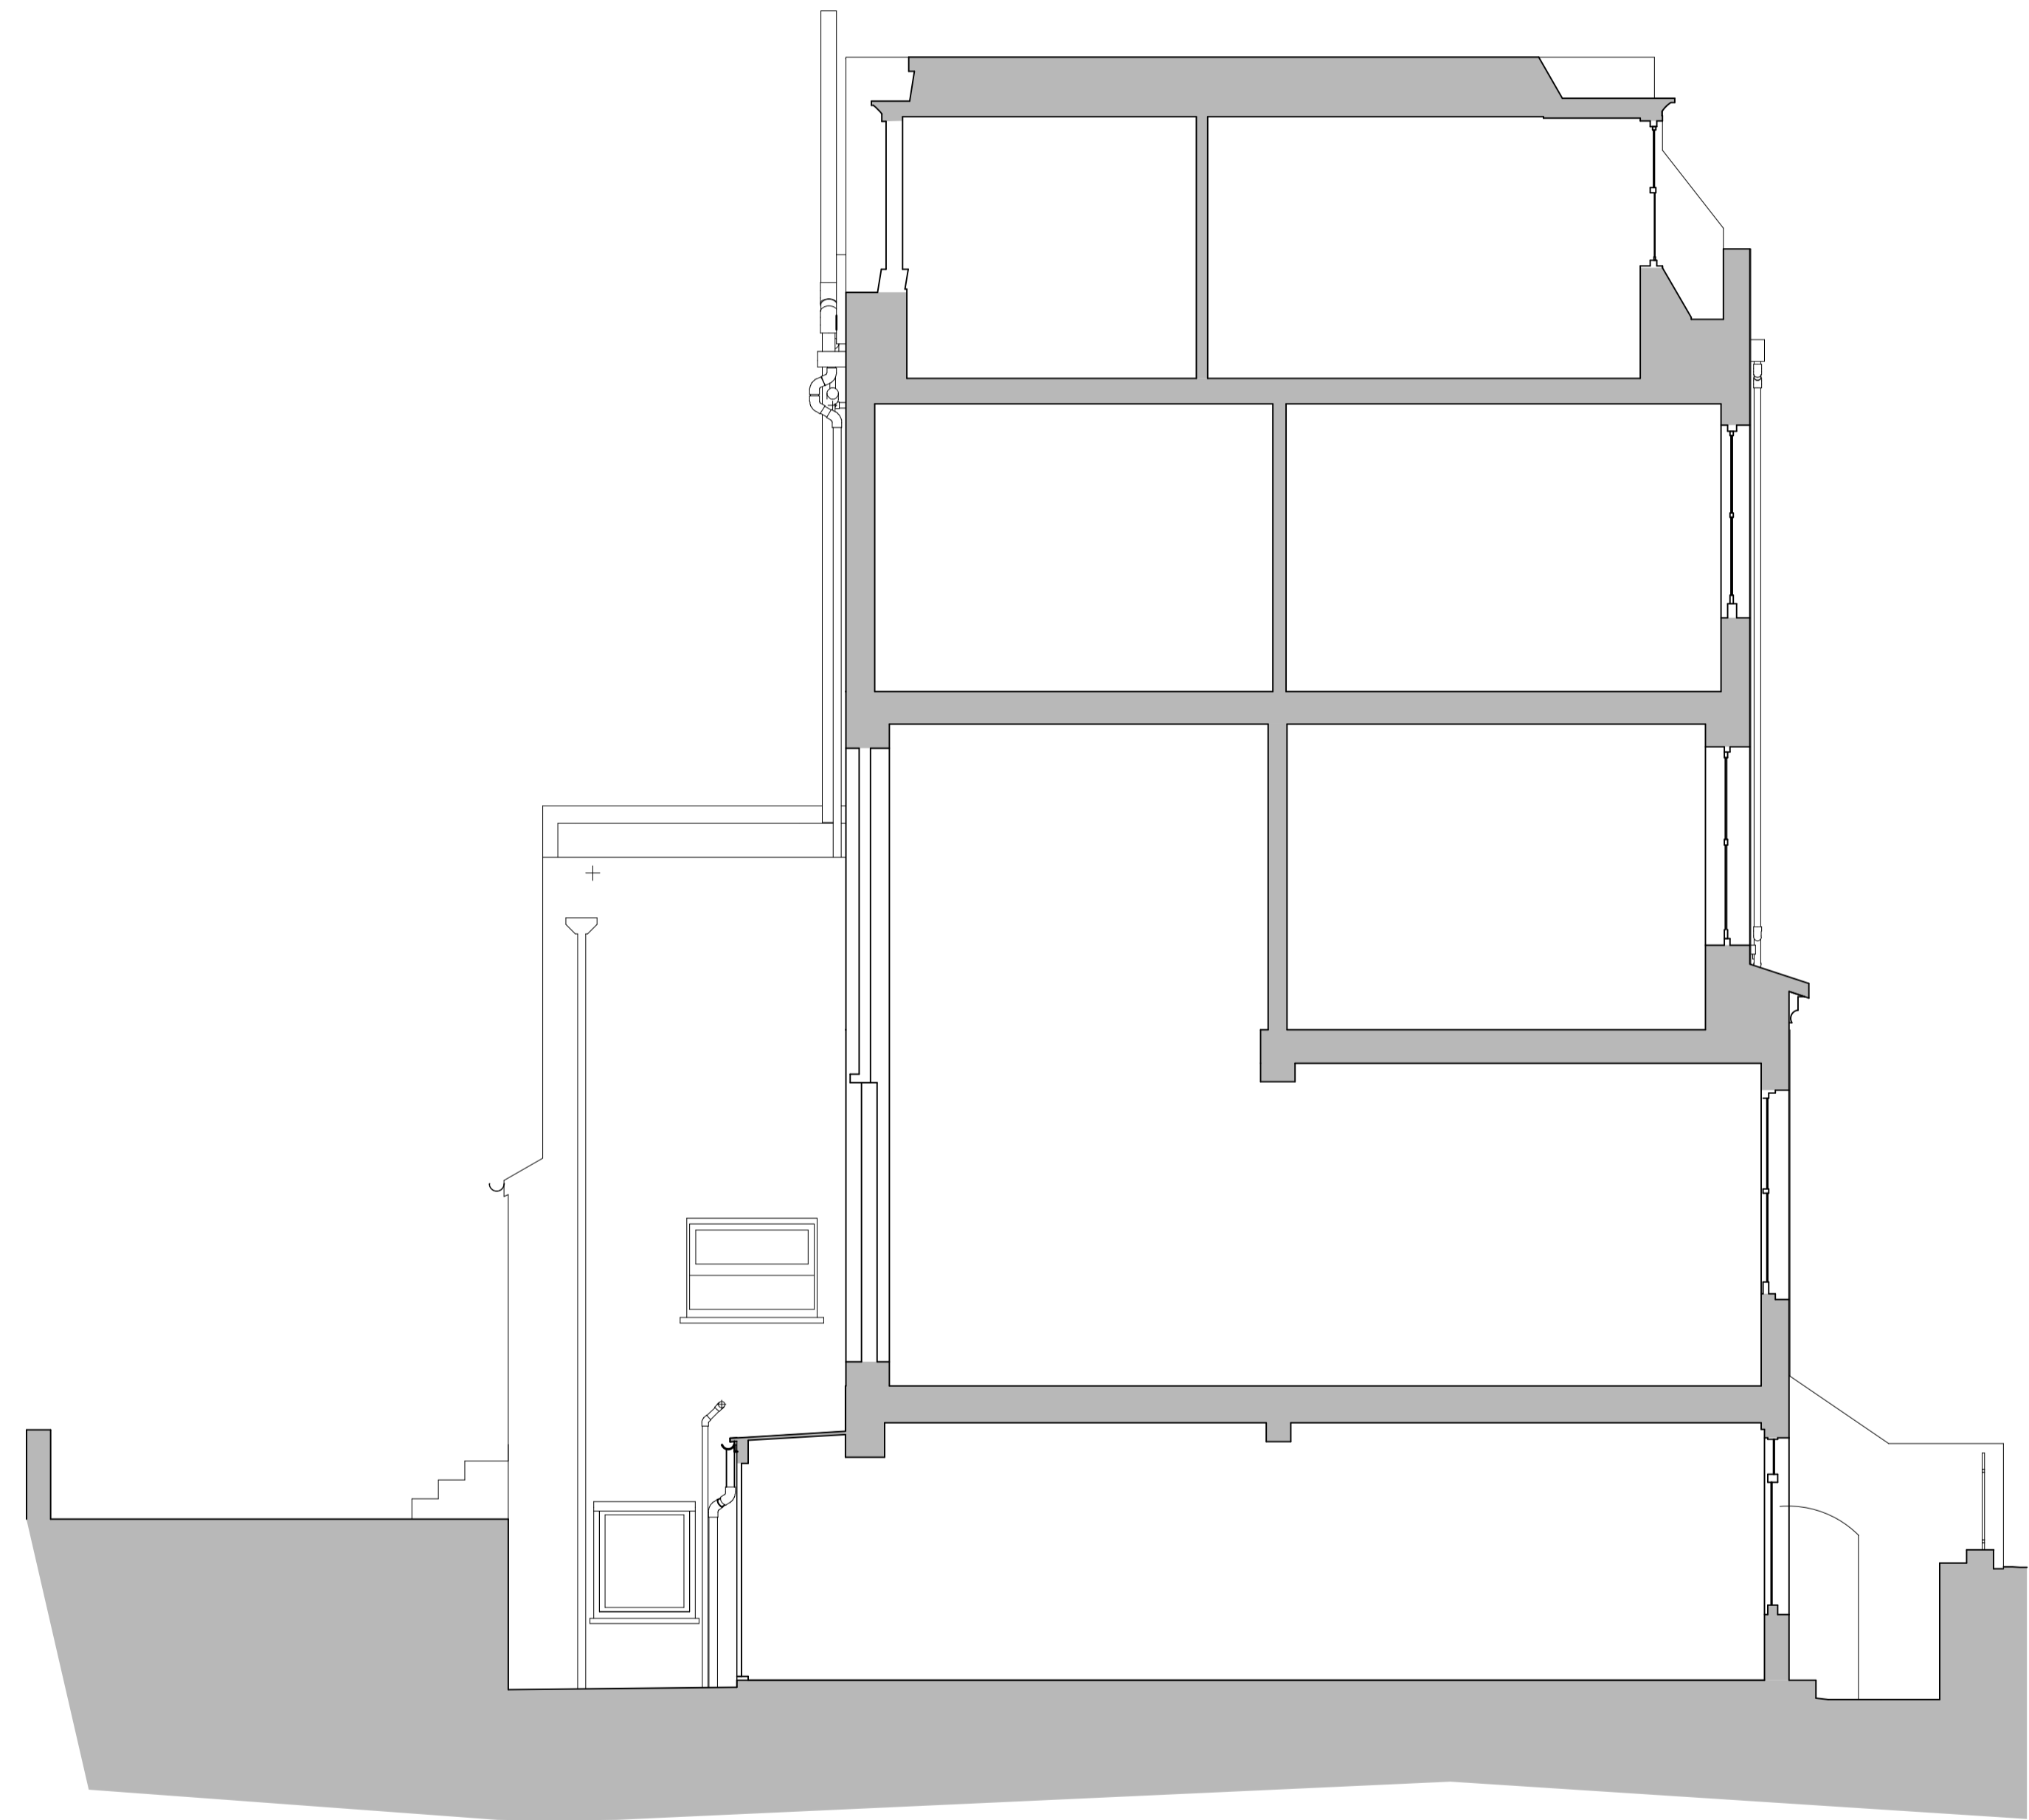

EXISTING SIDE ELEVATION B-B
1:50 @ A1 / 1:100 @ A3



REVISIONS:

* PLANNING

PROJECT:

56 GAYTON ROAD
LONDON
NW3 1TU

DRAWING TITLE:

EXISTING ELEVATIONS

SCALE:

AS SHOWN

DATE:

APR 2023

FIFE · STUDIO
ARCHITECTURE + DESIGN

T: 07890794580 E: HELEN@FIFESTUDIO.COM

DWG NO.:

56GR-020

REV:

*