

Existing Plans

Drawing No.: 01 of 04

Please note that before building works Commences; it is the responsibility of builders or owner to serve party wall notices to all neighbours.

Dimensions
All dimensions to be checked on site. Contractor to check site thoroughly before work starts and report any discrepancies.


Dimensions stated are for guidance only. Contractor to verify all boundary positions and dimensions on site prior to commencing any work, making workshop drawings or buying any materials.

Note: simple dimension check of the site has been conducted in order to prepare this scale drawing. Proposed designs have been provided by the client and final designs on this drawing have been approved by the client.


No site supervision is implied or undertaken unless otherwise separately arranged. The drawing does not indicate the extent of any excavation works and the contractor is to determine this prior to submitting a quotation for the works or commencing any works.

The drawing does not indicate or imply the structural condition of the existing property. The drawings have been prepared for assistance in the preparation of details for planning and building regulations purposes only. No check dimensions have been taken.


FLOOR PLAN
Scale: 1:100

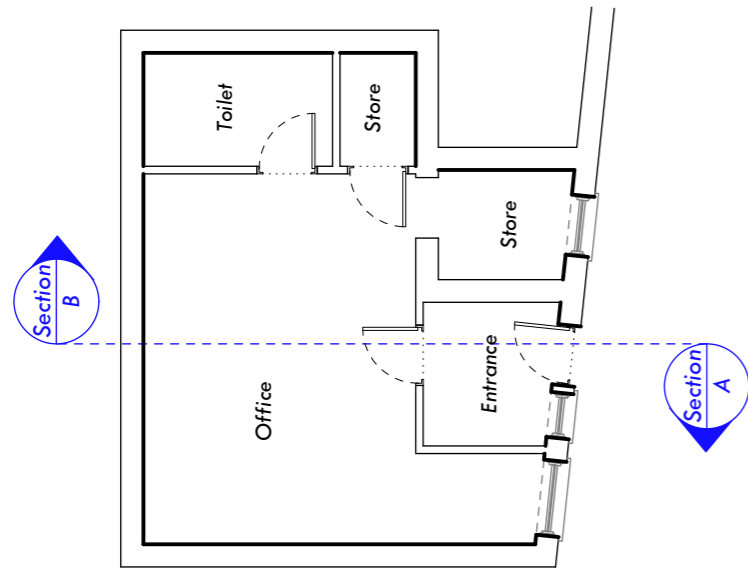


FRONT ELEVATION
Scale: 1:100

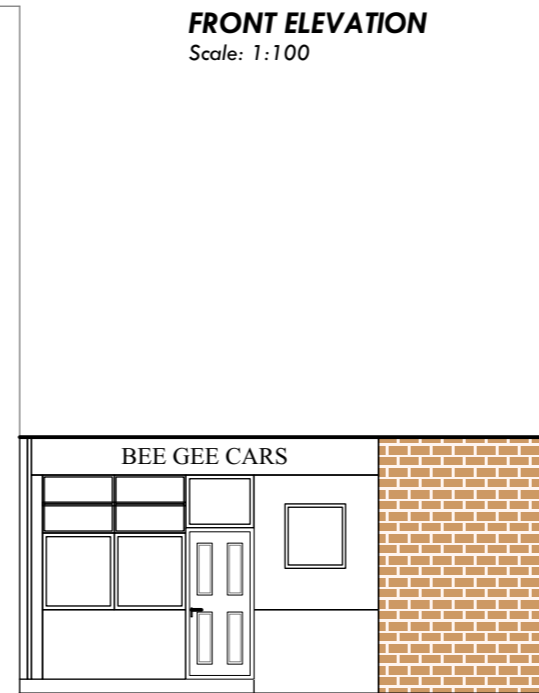



A SIDE ELEVATION
Scale: 1:100

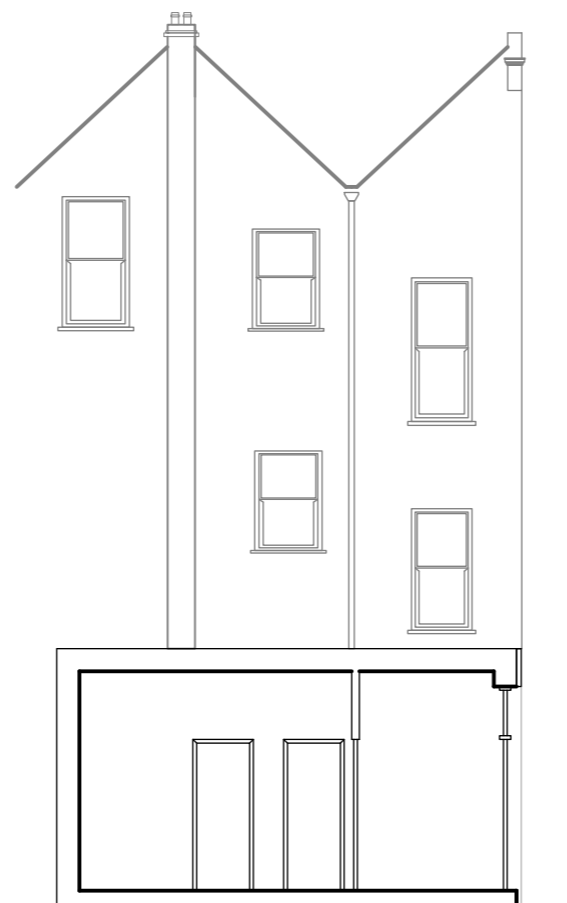

B SIDE ELEVATION
Scale: 1:100

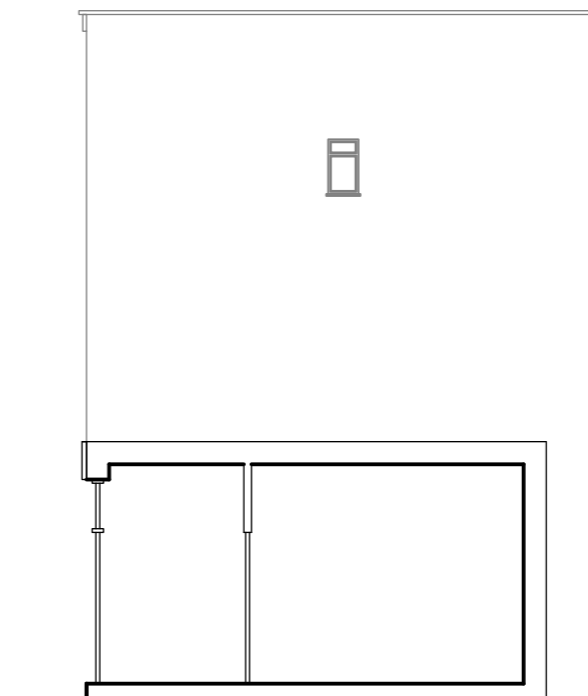

REAR ELEVATION
Scale: 1:100

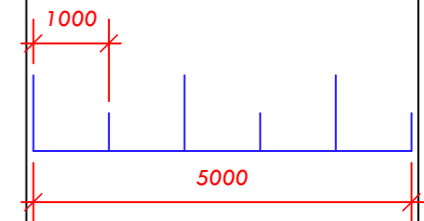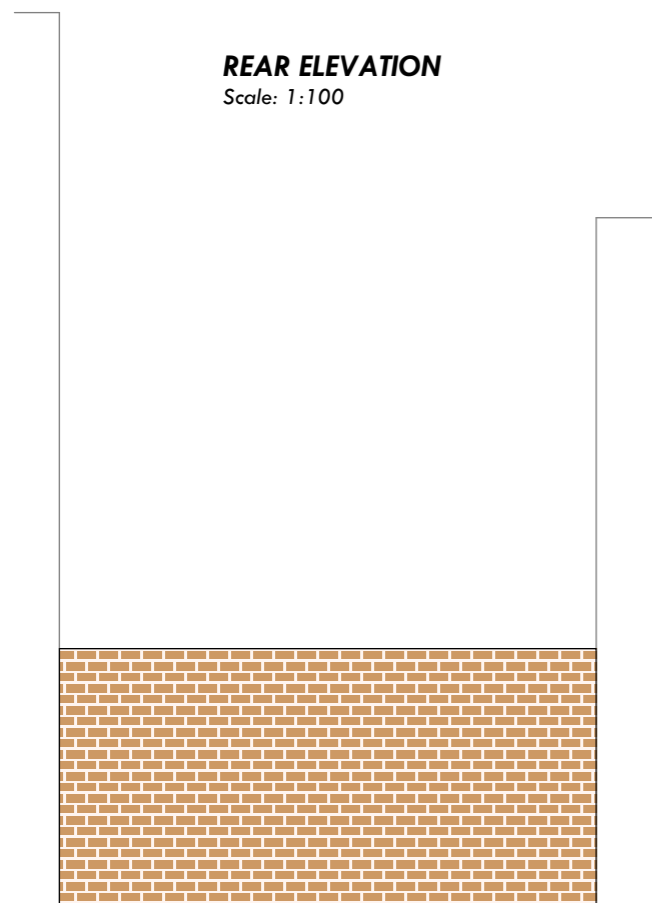

Stylish
Interiors & Architecture

020 8552 3999 07947444103
info@style-ish.org.uk

Project: 125 Castlehaven Rd NW1 8SJ
Drawing Title: Existing Plans
Drawing Number: 01 of 04
Scale: 1:100 @A3
Date: 18/10/2023
Client: Mrs. Dilara Begum Miah



www.style-ish.org.uk

Proposed Plans
Drawing No.: 02 of 04

Please note that before building works Commences; it is the responsibility of builders or owner to serve party wall notices to all neighbours.

Dimensions
All dimensions to be checked on site. Contractor to check site thoroughly before work starts and report any discrepancies.


Dimensions stated are for guidance only. Contractor to verify all boundary positions and dimensions on site prior to commencing any work, making workshop drawings or buying any materials.

Note: simple dimension check of the site has been conducted in order to prepare this scale drawing. Proposed designs have been provided by the client and final designs on this drawing have been approved by the client.


No site supervision is implied or undertaken unless otherwise separately arranged. The drawing does not indicate the extent of any excavation works and the contractor is to determine this prior to submitting a quotation for the works or commencing any works.

The drawing does not indicate or imply the structural condition of the existing property. The drawings have been prepared for assistance in the preparation of details for planning and building regulations purposes only. No check dimensions have been taken.


GROUND FLOOR PLAN
Scale: 1:100

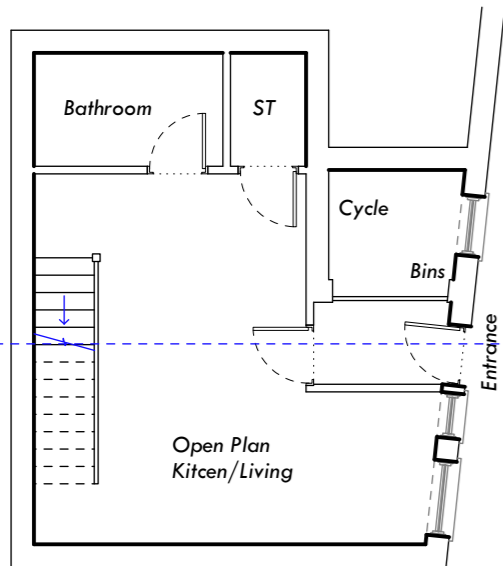

FIRST FLOOR PLAN
Scale: 1:100

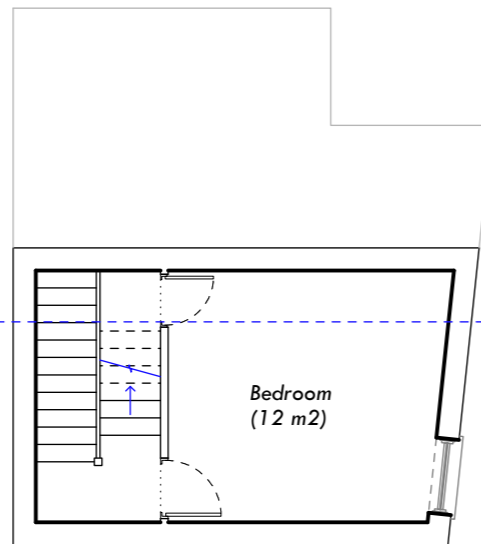


ROOF PLAN
Scale: 1:100

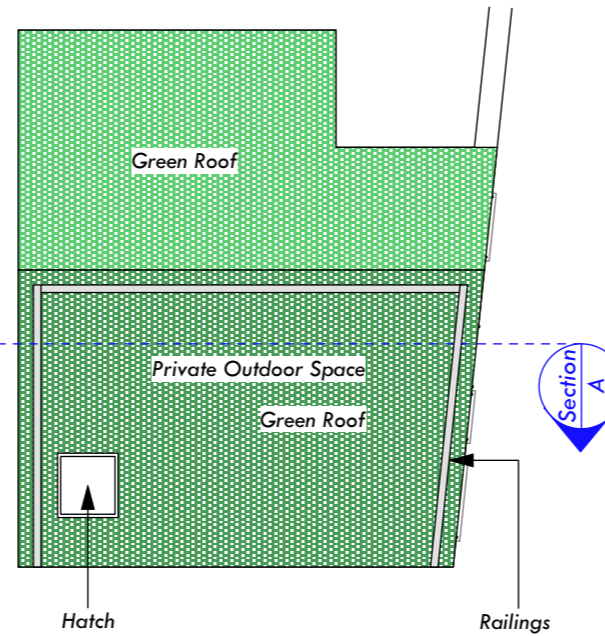


FRONT ELEVATION
Scale: 1:100




B SIDE SECTION ELEVATION
Scale: 1:100

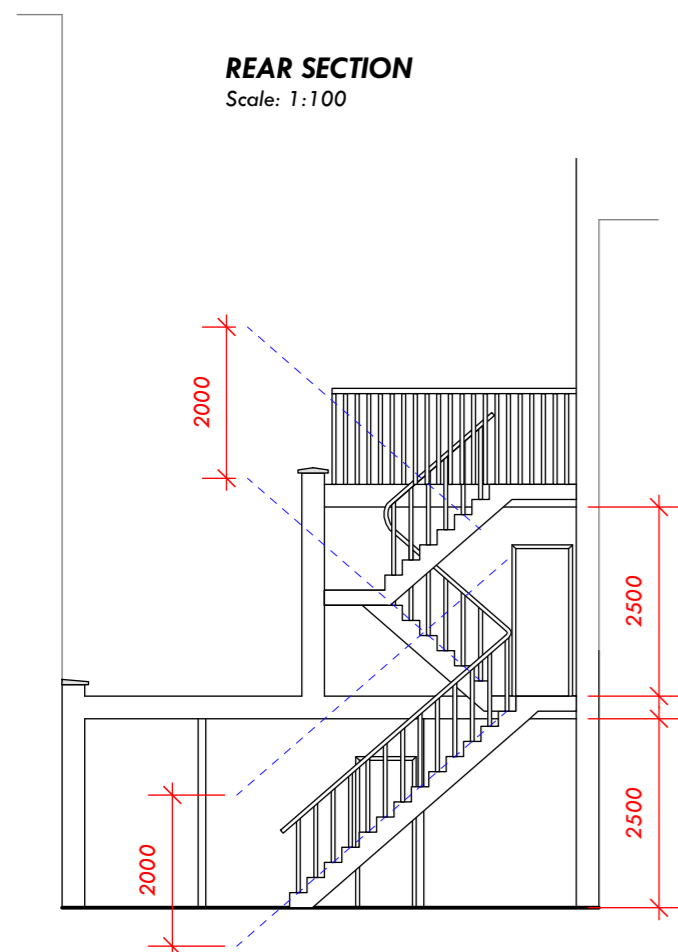

REAR ELEVATION
Scale: 1:100

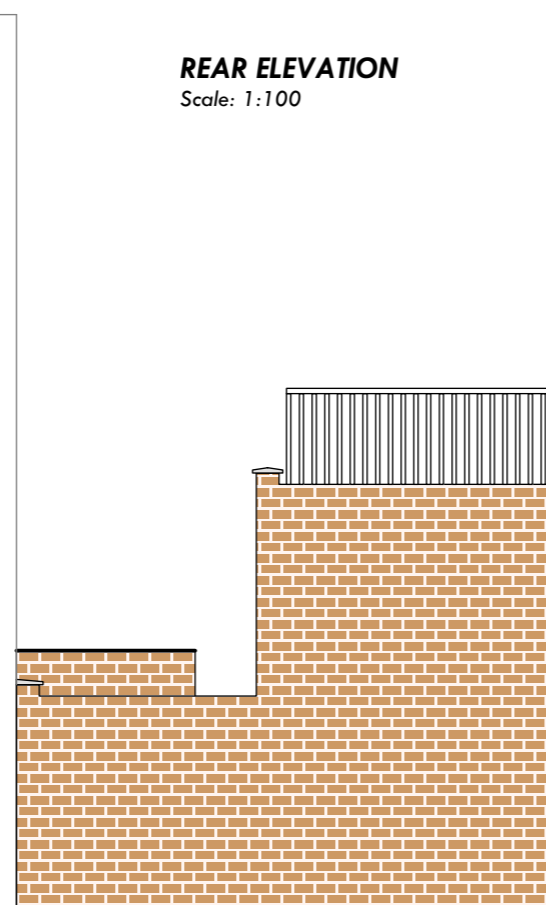

A SIDE SECTION ELEVATION
Scale: 1:100

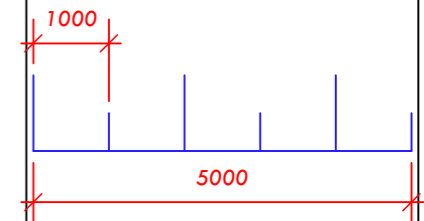

Stylish
Interiors & Architecture

020 8552 3999 07947444103
info@style-ish.org.uk

Project: 125 Castlehaven Rd NW1 8SJ
Drawing Title: Proposed Plans
Drawing Number: 02 of 04
Scale: 1:100 @A3
Date: 18/10/2023
Client: Mrs. Dilara Begum Miah



www.style-ish.org.uk

Location & Block

Drawing No.: 03 of 04

Please note that before building works Commences; it is the responsibility of builders or owner to serve party wall notices to all neighbours.

Dimensions
All dimensions to be checked on site. Contractor to check site thoroughly before work starts and report any discrepancies.

Dimensions stated are for guidance only. Contractor to verify all boundary positions and dimensions on site prior to commencing any work, making workshop drawings or buying any materials.


Note: simple dimension check of the site has been conducted in order to prepare this scale drawing. Proposed designs have been provided by the client and final designs on this drawing have been approved by the client.

No site supervision is implied or undertaken unless otherwise separately arranged. The drawing does not indicate the extent of any excavation works and the contractor is to determine this prior to submitting a quotation for the works or commencing any works.



The drawing does not indicate or imply the structural condition of the existing property. The drawings have been prepared for assistance in the preparation of details for planning and building regulations purposes only. No check dimensions have been taken.

SITE LOCATION PLAN

Scale: 1:1250

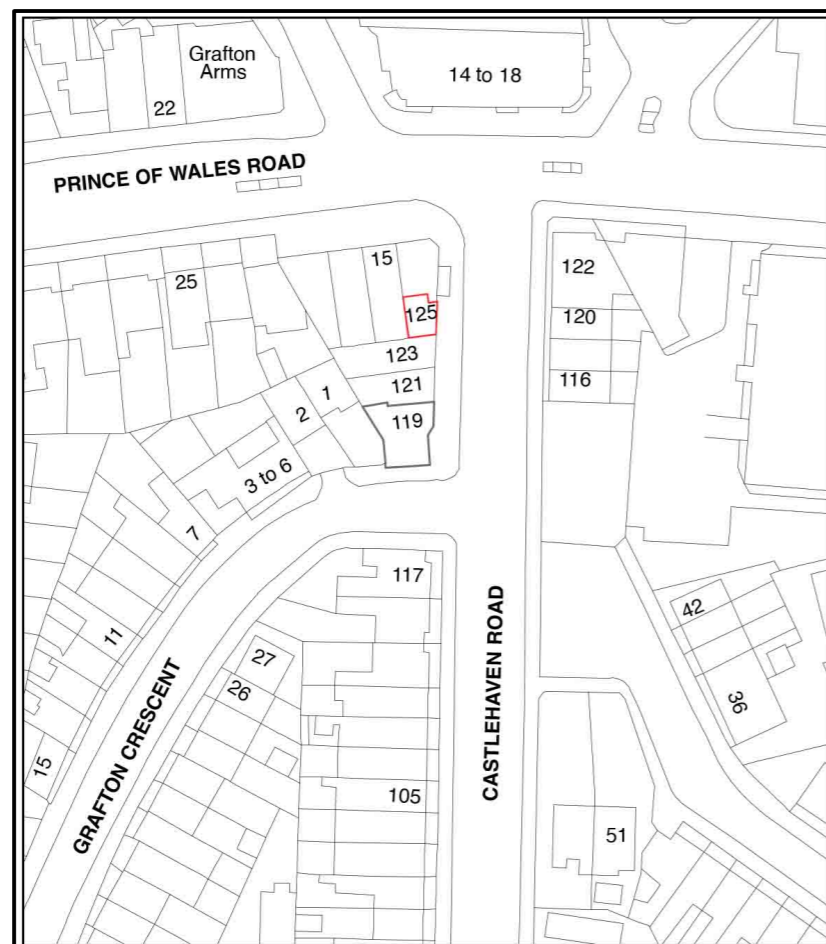


1:1250 Scale Bar

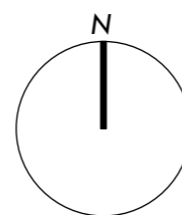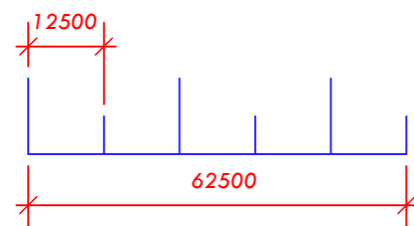

BLOCK PLAN

Scale: 1:500

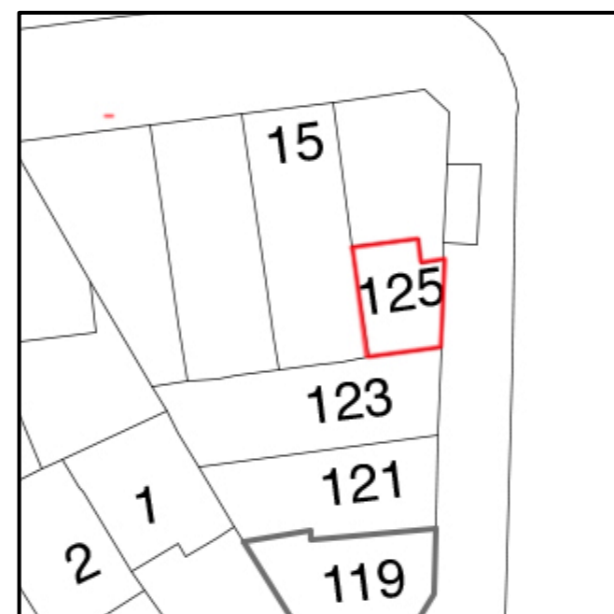

1:500 Scale Bar



Stylish Interiors & Architecture

020 8552 3999 07947444103
info@style-ish.org.uk

Project: 125 Castlehaven Rd NW1 8SJ
Drawing Title: Location & Block
Drawing Number: 03 of 04
Scale: 1:1250 & 1:500 @A3
Date: 18/10/2023
Client: Mrs. Dilara Begum Miah




www.style-ish.org.uk



Google Maps



Google Maps

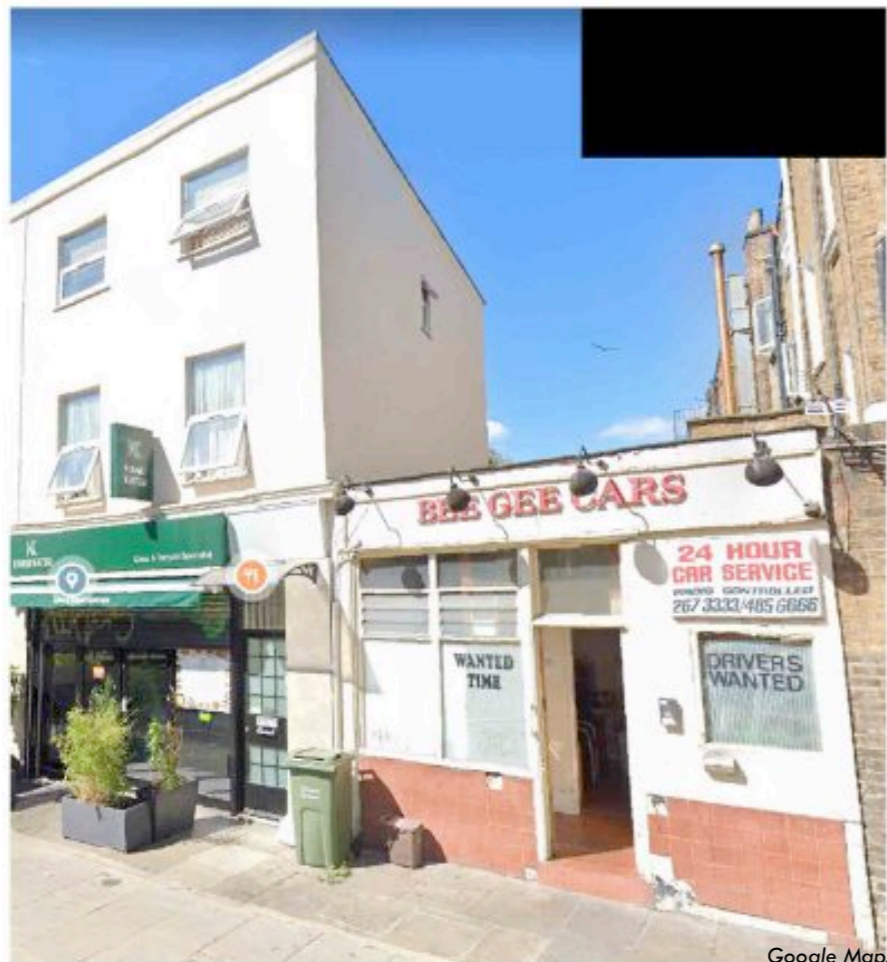

Google Maps



Google Maps

Photos

Drawing No.: 04 of 04

Please note that before building works Commences; it is the responsibility of builders or owner to serve party wall notices to all neighbours.


Dimensions
All dimensions to be checked on site. Contractor to check site thoroughly before work starts and report any discrepancies.

Dimensions stated are for guidance only. Contractor to verify all boundary positions and dimensions on site prior to commencing any work, making workshop drawings or buying any materials.

Note: simple dimension check of the site has been conducted in order to prepare this scale drawing. Proposed designs have been provided by the client and final designs on this drawing have been approved by the client.

No site supervision is implied or undertaken unless otherwise separately arranged. The drawing does not indicate the extent of any excavation works and the contractor is to determine this prior to submitting a quotation for the works or commencing any works.

The drawing does not indicate or imply the structural condition of the existing property. The drawings have been prepared for assistance in the preparation of details for planning and building regulations purposes only. No check dimensions have been taken.

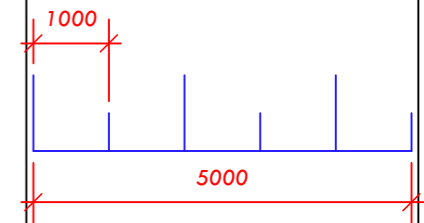

Stylish

Interiors & Architecture

020 8552 3999 07947444103
info@style-ish.org.uk

Project: 125 Castlehaven Rd NW1 8SJ
Drawing Title: Photos
Drawing Number: 04 of 04
Scale: 1:100 @A3
Date/time taken: 15/10/23 @ 1pm
Client: Mrs. Dilara Begum Mich



www.style-ish.org.uk