

From: Michael Keats
Sent: 20 October 2023 17:51
To: Planning
Cc: Inese Kalnberza; Lisette
Subject: Application Number: 2023/1134/P - 9 Harley Rd - attn: Josh Lawlor

To Josh Lawlor

I note that the Planning Application has been amended in July and that the proposed Garden House is no longer adjacent to the boundary with 5 Wadham Gardens.

Whilst we had concerns with the original position of the out buildings.

We would now like to support the application for approval in its current form (as attached).


Please advise me if application is amended and when a decision has been made.

Regards

Michael Keats

5 Wadham Gardens, London, NW3 3DN

This document is intended solely for the addressee. If you are not a named recipient, please notify the sender immediately and destroy.

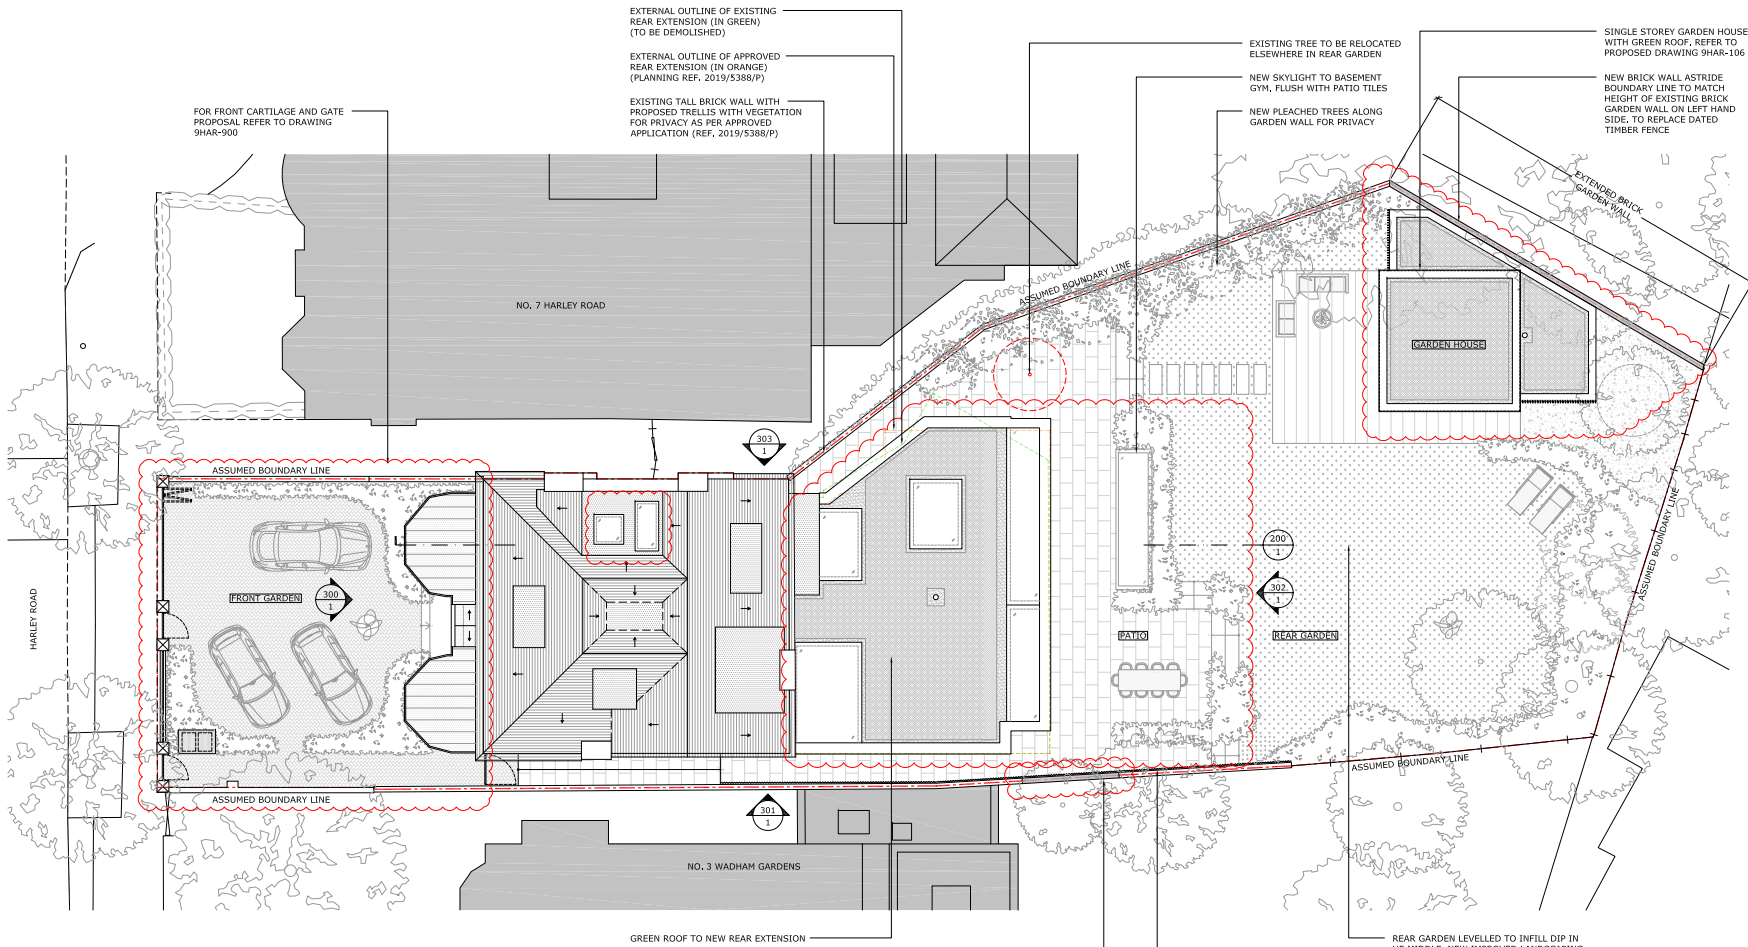

3 PROPOSED SITE PLAN
1:100@A1, 1:200@A3

GENERAL NOTES:
DO NOT SCALE FROM THIS DRAWING
ALL DIMENSIONS TO BE CHECKED ON SITE
ANY OMISSIONS OR DISCREPANCIES TO BE REPORTED TO THE ARCHITECT IMMEDIATELY
IF IN DOUBT ASK

P2	07.07.23	PLANNING APPLICATION	IK
P1	14.03.23	PLANNING APPLICATION	IK
REV	DATE	NOTES	DR
DRAWING STATUS			

PLANNING

CLIENT
PRIVATE CLIENT

ARCHITECT
FINKERNAGEL ROSS
Third Floor
Unicorn House
221-222 Shoreditch High Street
London E1 6PJ
Tel: 020 7377 5114
Info@finkernagelross.com
www.finkernagelross.com

PROJECT
**9 HARLEY STREET
LONDON
NW3 3BX**

DRAWING TITLE
PROPOSED SITE PLAN

DRAWN	DR. DATE	CHECKED	CH. DATE
IK	18.01.23	IK	13.03.23

SCALE	SHEET SIZE
1:100	A1

DRAWING NO	REVISION
9HAR-100	P2

