

NOTES:

1. DRAWINGS TO BE USED FOR PLANNING PURPOSES ONLY. DO NOT SCALE FROM DRAWINGS. ALL DIMENSIONS TO BE CHECKED ON SITE BEFORE WORK BEGINS.

2. WORKS TO COMPLY WITH ALL RELEVANT BUILDING REGULATIONS AND CODES OF PRACTICE.

INDICATES DEMISE OF LOWER GROUND FLOOR FLAT

INDICATES DEMISE OF UPPER FLOOR FLAT

REVISIONS:

* PLANNING

PROJECT:
56 GAYTON ROAD
LONDON
NW3 1TU







DRAWING TITLE:
EXISTING FLOOR PLANS

SCALE: AS SHOWN DATE: APR 2023

FIFE · STUDIO
ARCHITECTURE + DESIGN

T: 07890794580 E: HELEN@FIFESTUDIO.COM

DWG NO.: 56GR-010 REV: *

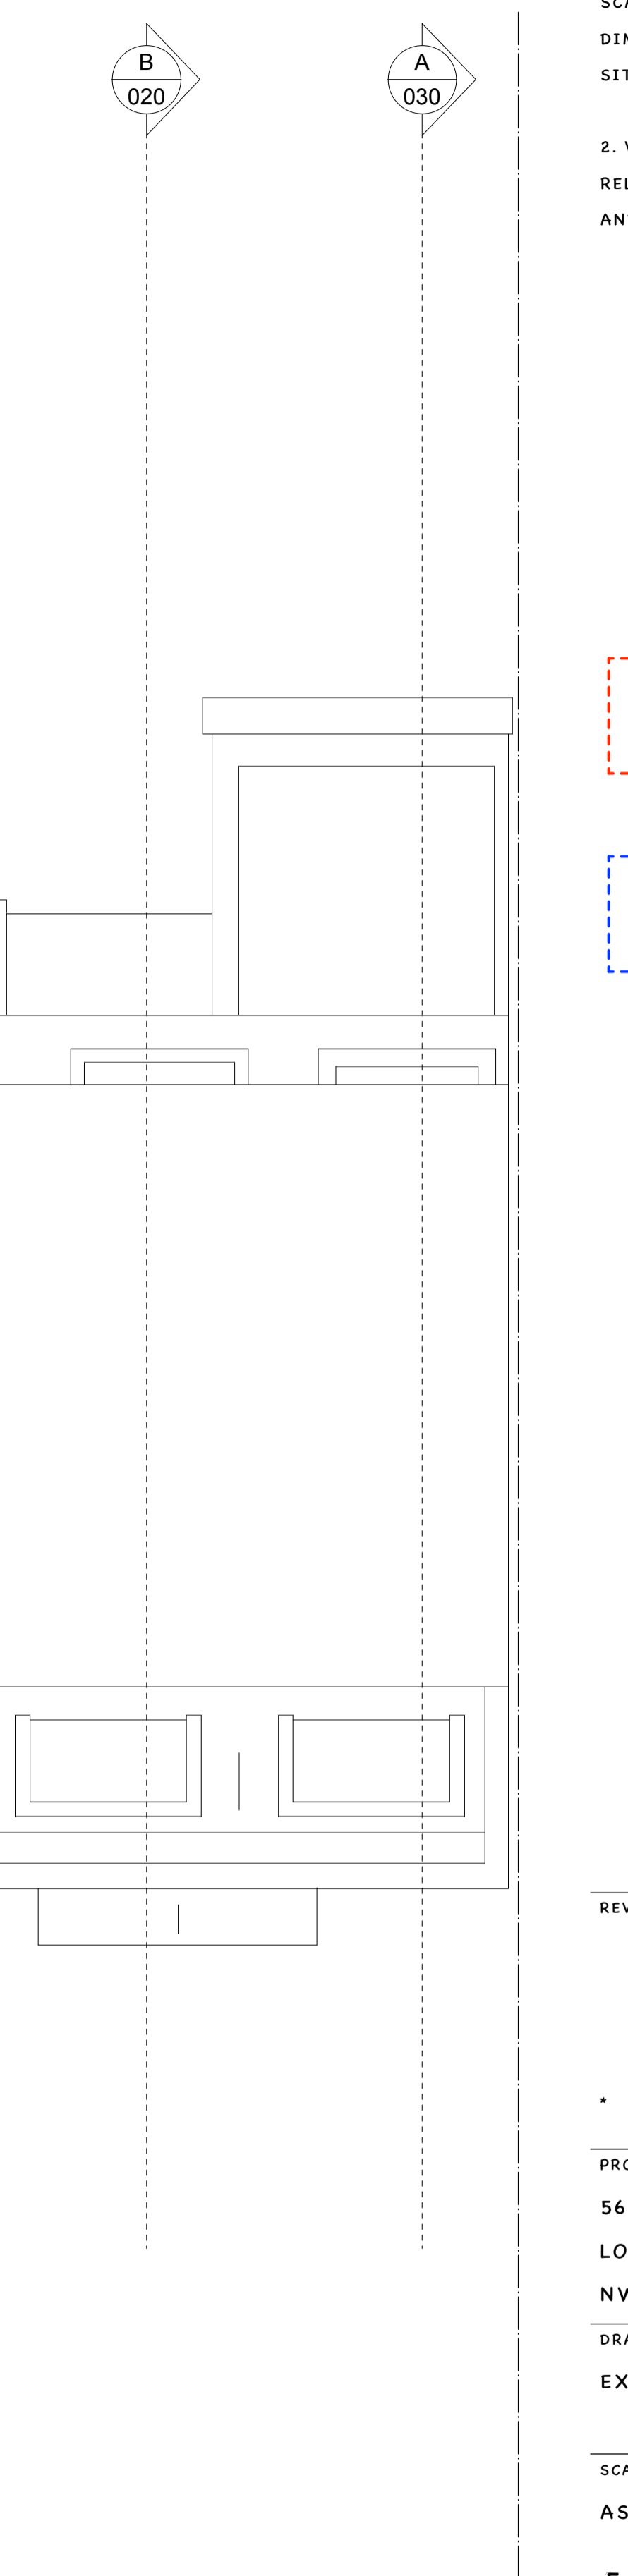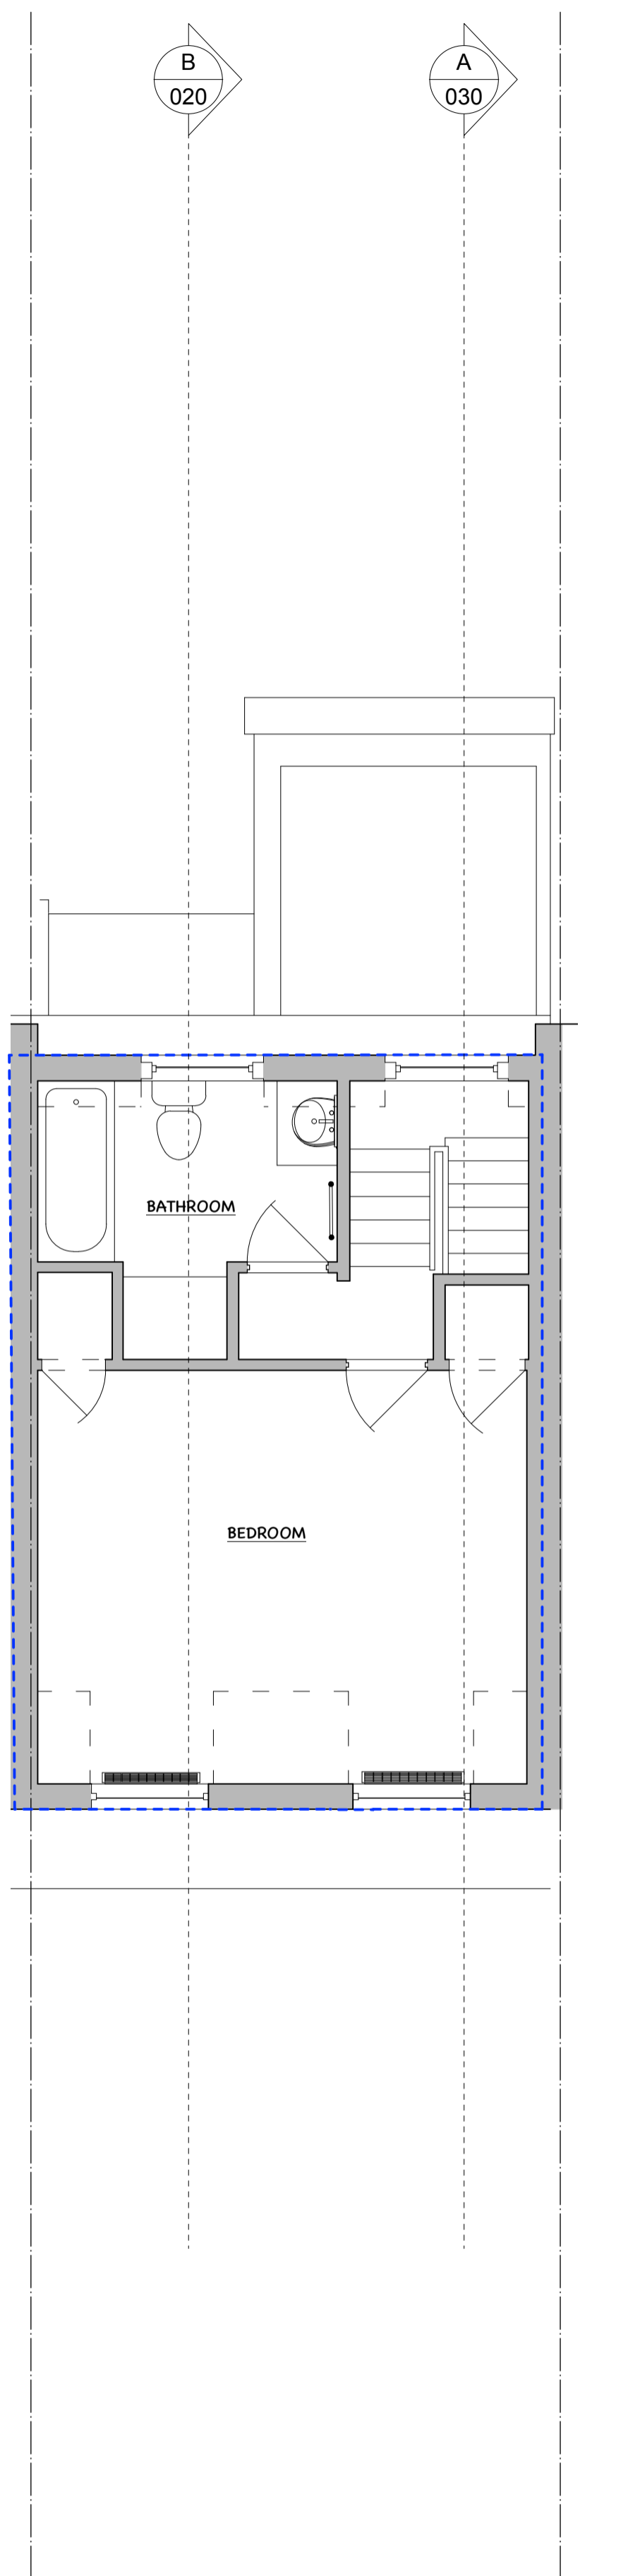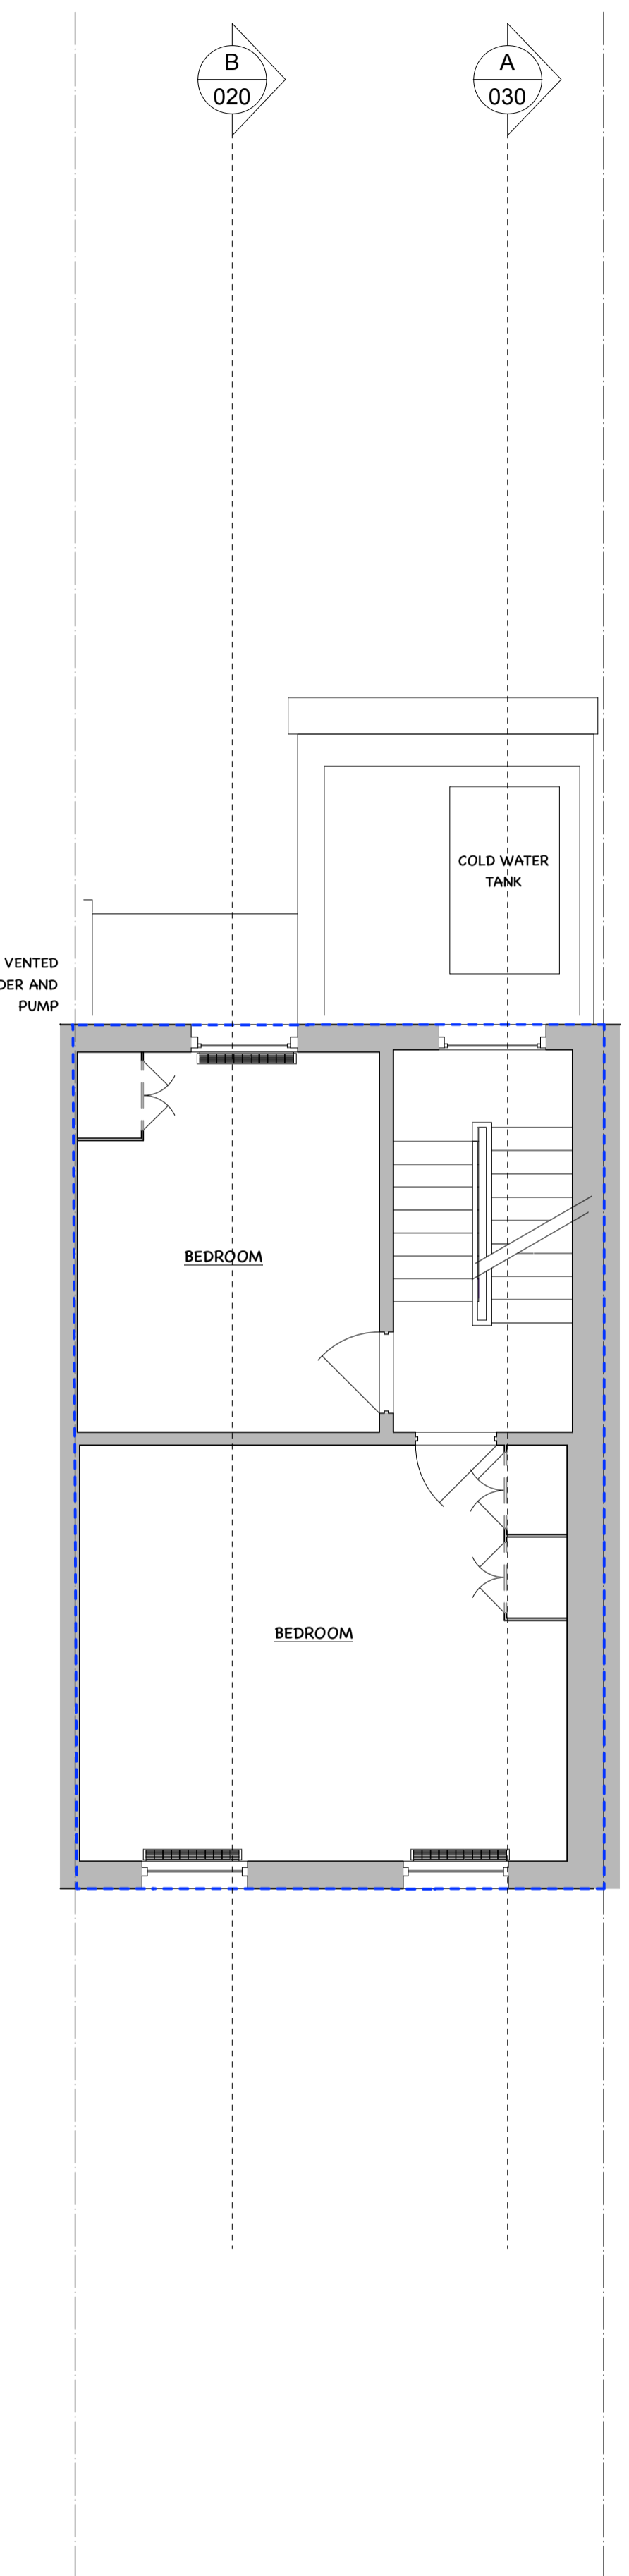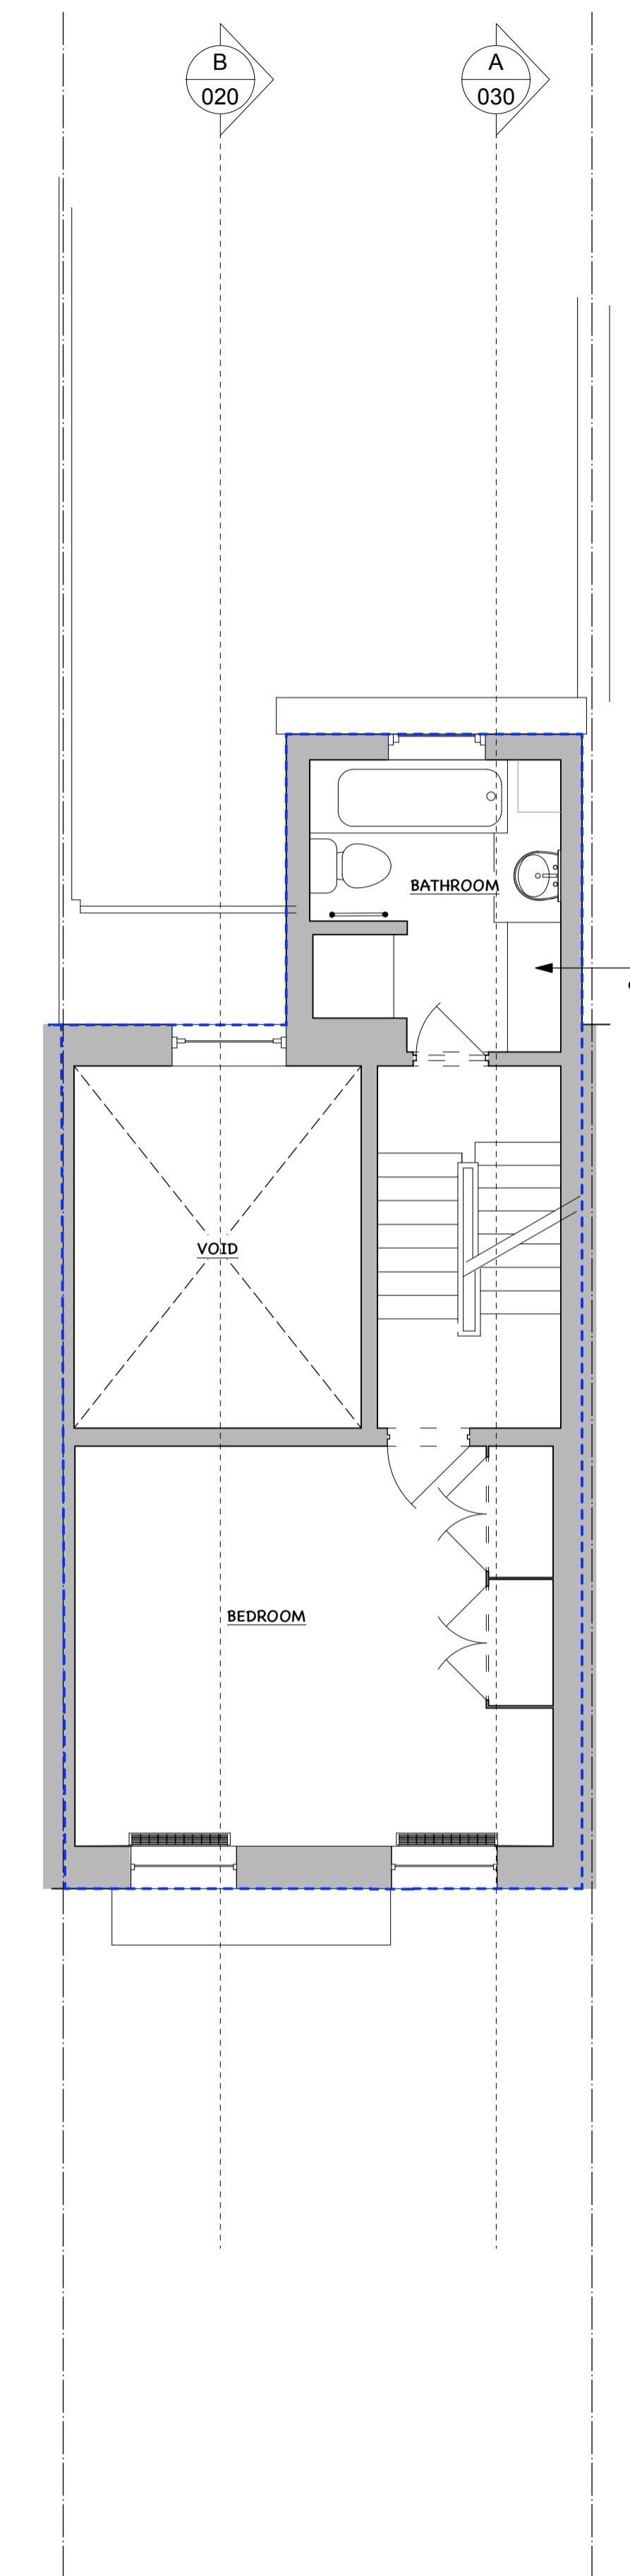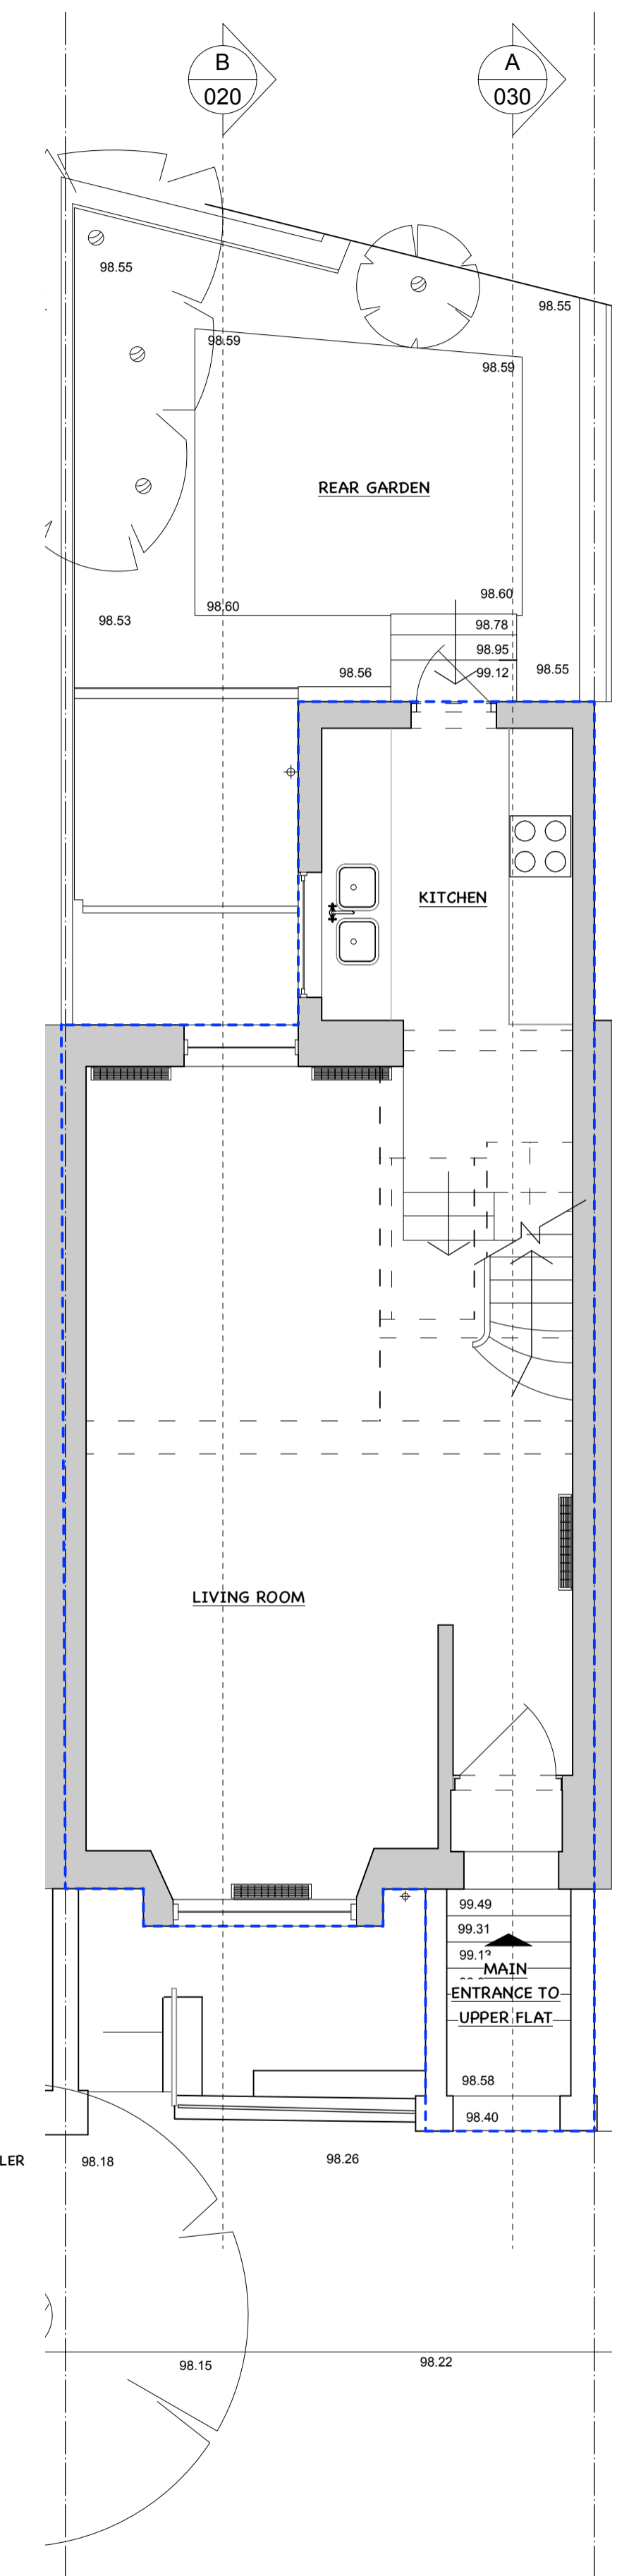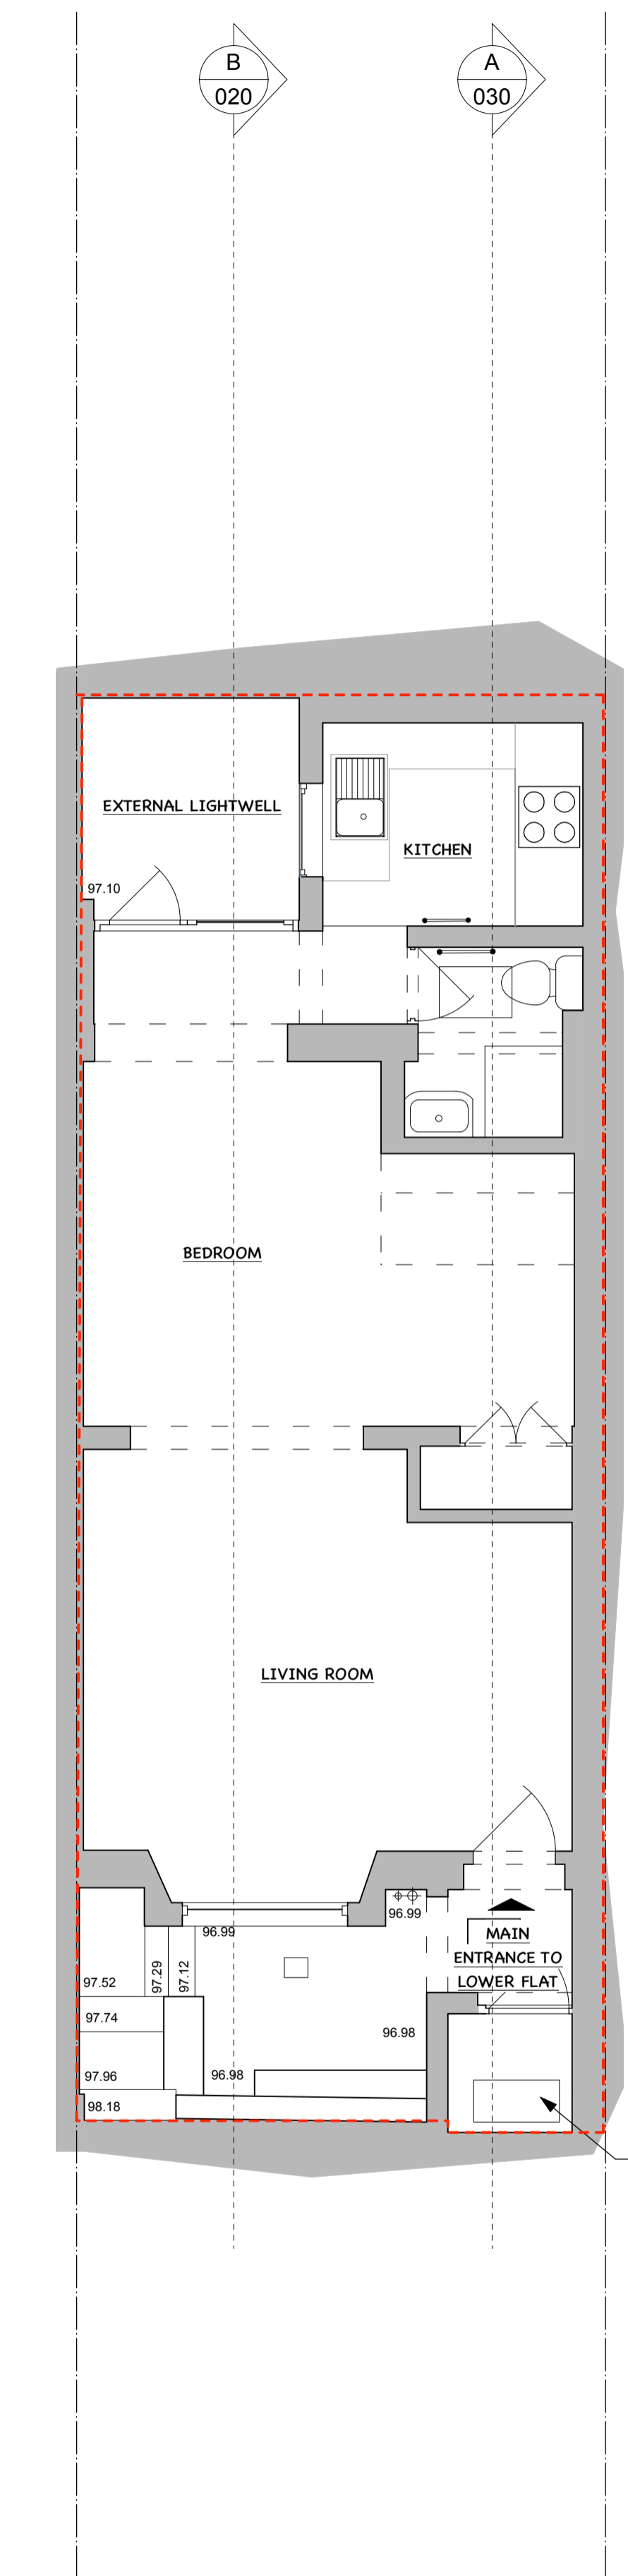

EXISTING LOWER GROUND PLAN
1:50 @ A1 / 1:100 @A3

EXISTING UPPER GROUND PLAN
1:50 @ A1 / 1:100 @A3

EXISTING FIRST FLOOR PLAN
1:50 @ A1 / 1:100 @A3

EXISTING SECOND FLOOR PLAN
1:50 @ A1 / 1:100 @A3

EXISTING THIRD FLOOR PLAN
1:50 @ A1 / 1:100 @A3

EXISTING ROOF PLAN
1:50 @ A1 / 1:100 @A3

