

PROJECT

FLAT 3
41 LADY MARGARET ROAD
LONDON NW5 2NH

CLIENT

L. WHITAKER

DATE

24/05/2023

SCALE

1:100 @ A3

DRAWING TITLE

UNCHANGED
BATHROOM FLOOR PLAN
SECOND FLOOR PLAN

NOTES

Copyright 2023 - ECA Studio Ltd


Do not scale this drawing. All dimensions to be checked on site.
All work must comply with relevant British Standards and Building Regulations requirements. Drawing errors and omissions to be reported to the architect. All drawings to be read in conjunction with SE structural information. Any discrepancies to be reported immediately.

PROJECT REFERENCE


LWH

DRAWING No


P01

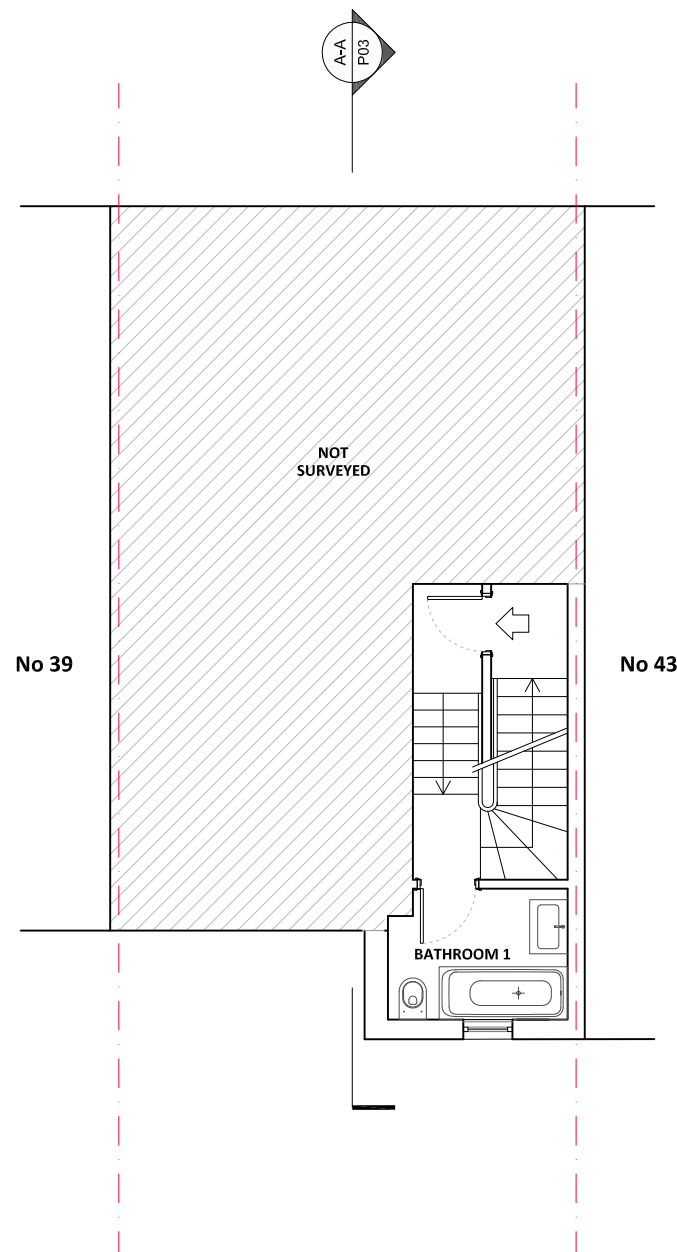


1 Bathroom Mezzanine Floor Plan
P01 SCALE 1:100

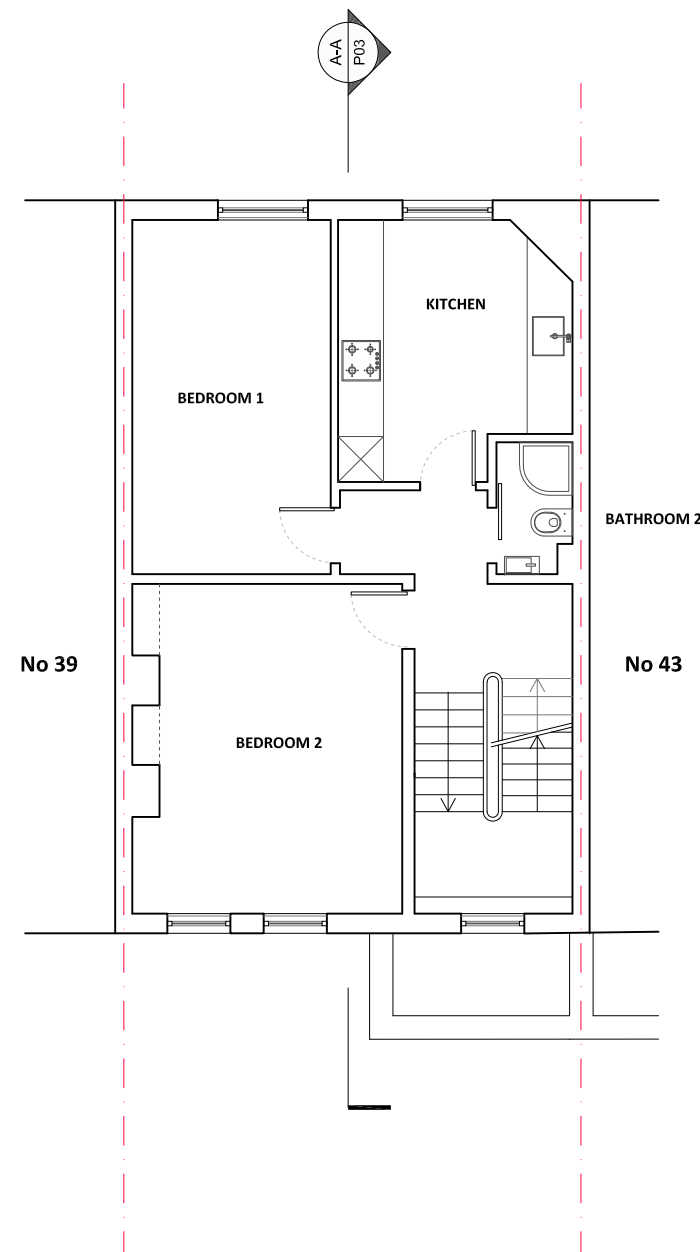


2 Second Floor Plan
P01 SCALE 1:100

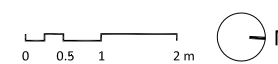


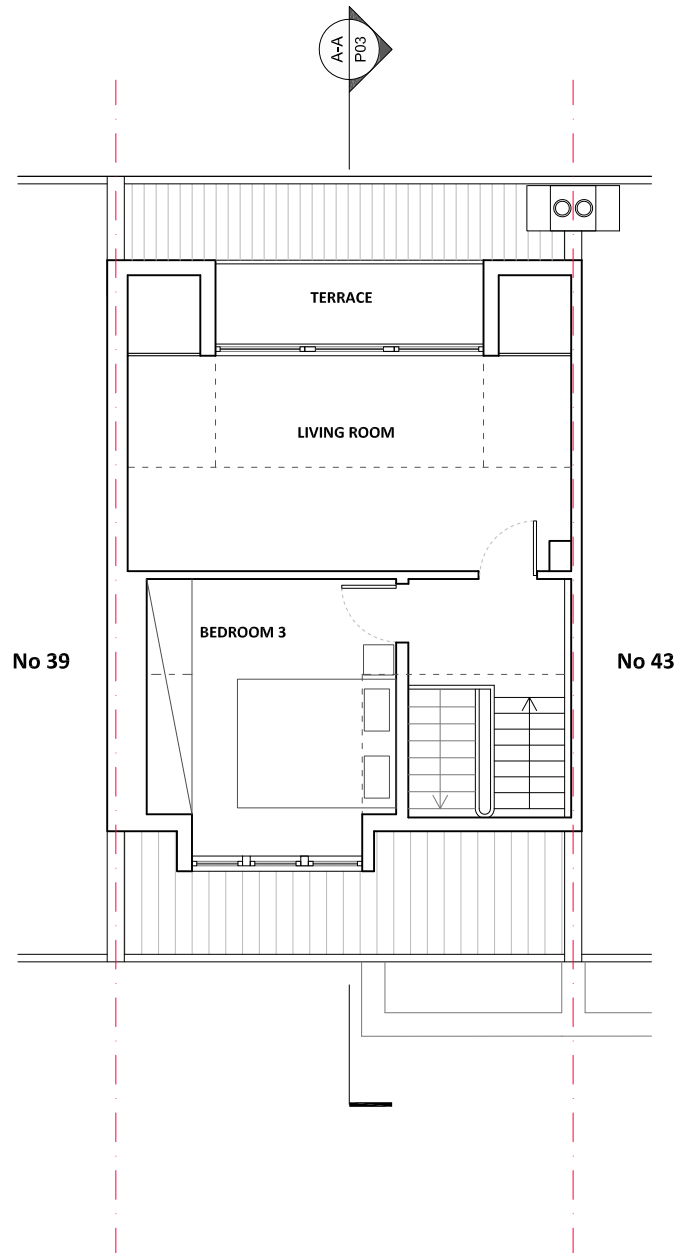

1 Third Floor Plan
P02 SCALE 1:100

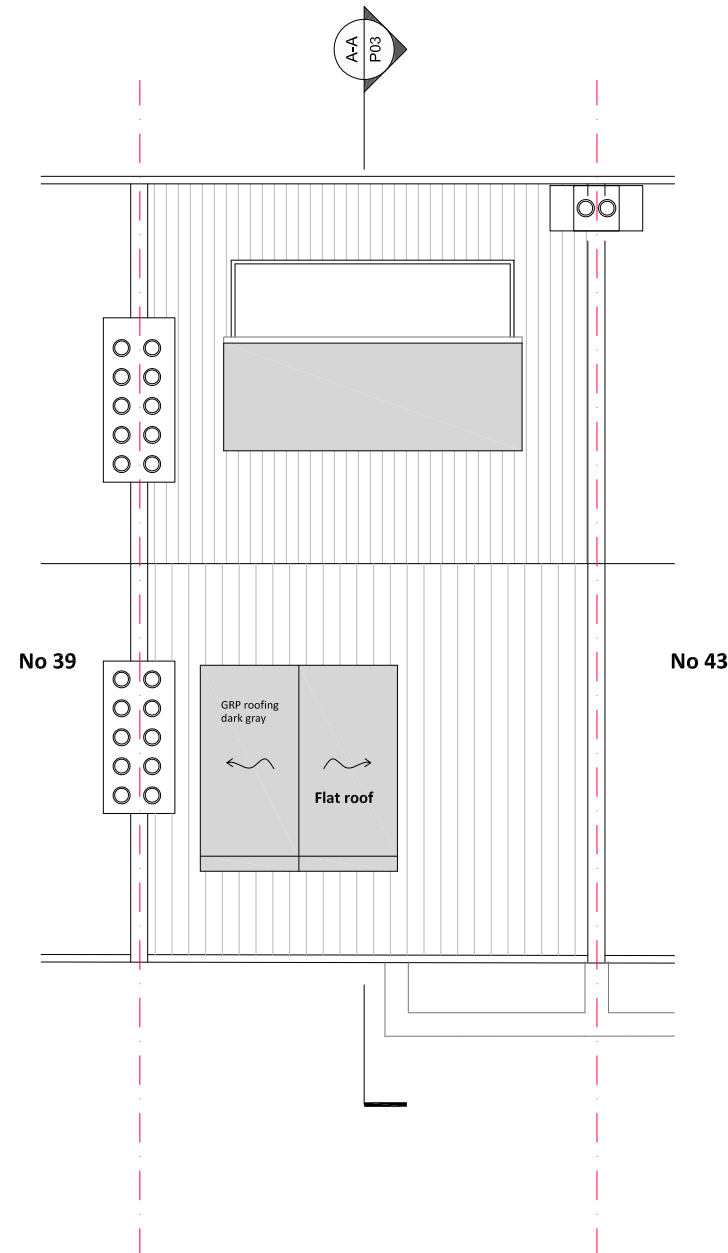

2 Roof Plan
P02 SCALE 1:100

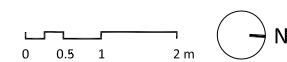

ECA Studio Ltd

W: www.ecastudio.com
T: +44 (0)7552010507
E: info@ecastudio.com

PROJECT

FLAT 3
41 LADY MARGARET ROAD
LONDON NW5 2NH

CLIENT

L. WHITAKER

DATE

24/05/2023

SCALE

1:100 @ A3

DRAWING TITLE

PROPOSED
THIRD FLOOR PLAN
ROOF PLAN

NOTES

Copyright 2023 - ECA Studio Ltd
Do not scale this drawing. All dimensions to be checked on site.
All work must comply with relevant British Standards and Building Regulations requirements. Drawing errors and omissions to be reported to the architect. All drawings to be read in conjunction with SE structural information. Any discrepancies to be reported immediately.

PROJECT REFERENCE

LWH

DRAWING No

P02

PROJECT

FLAT 3
41 LADY MARGARET ROAD
LONDON NW5 2NH

CLIENT

L. WHITAKER

DATE

24/05/2023

SCALE

1:100 @ A3

DRAWING TITLE

PROPOSED
REAR ELEVATION
SECTION A-A

NOTES

Copyright 2023 - ECA Studio Ltd

Do not scale this drawing. All dimensions to be checked on site.
All work must comply with relevant British Standards and Building Regulations requirements. Drawing errors and omissions to be reported to the architect. All drawings to be read in conjunction with SE structural information. Any discrepancies to be reported immediately.

PROJECT REFERENCE

LWH


DRAWING No

P03



1
P03

Rear Elevation
SCALE 1:100

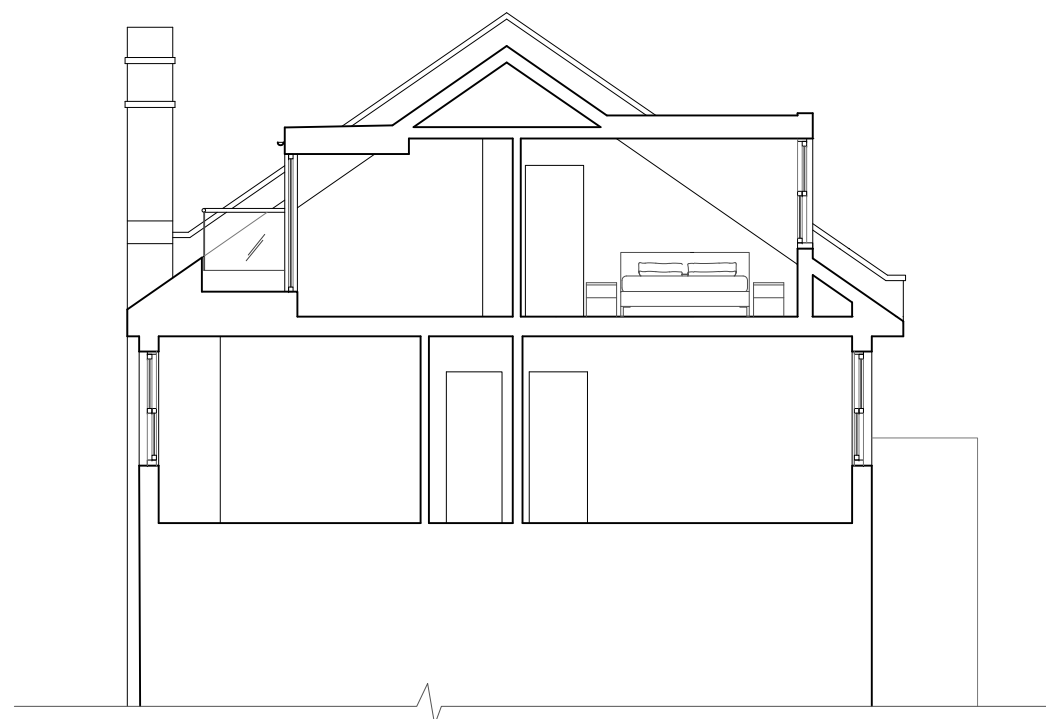

2
P03

Section A-A
SCALE 1:100

0 0.5 1 2 m

ECA Studio Ltd

W: www.ecastudio.com
T: +44 (0)7552010507
E: info@ecastudio.com

PROJECT

FLAT 3
41 LADY MARGARET ROAD
LONDON NW5 2NH

CLIENT

L. WHITAKER

DATE

24/05/2023

SCALE

1:100 @ A4

DRAWING TITLE

PROPOSED
FRONT ELEVATION

NOTES

Copyright 2023 - ECA Studio Ltd

Do not scale this drawing. All dimensions to be checked on site. All work must comply with relevant British Standards and Building Regulations requirements. Drawing errors and omissions to be reported to the architect. All drawings to be read in conjunction with SE structural information. Any discrepancies to be reported immediately.

PROJECT REFERENCE

LWH

DRAWING No

P04



1 Section B-B
P04 SCALE 1:100

0 0.5 1 2 m