




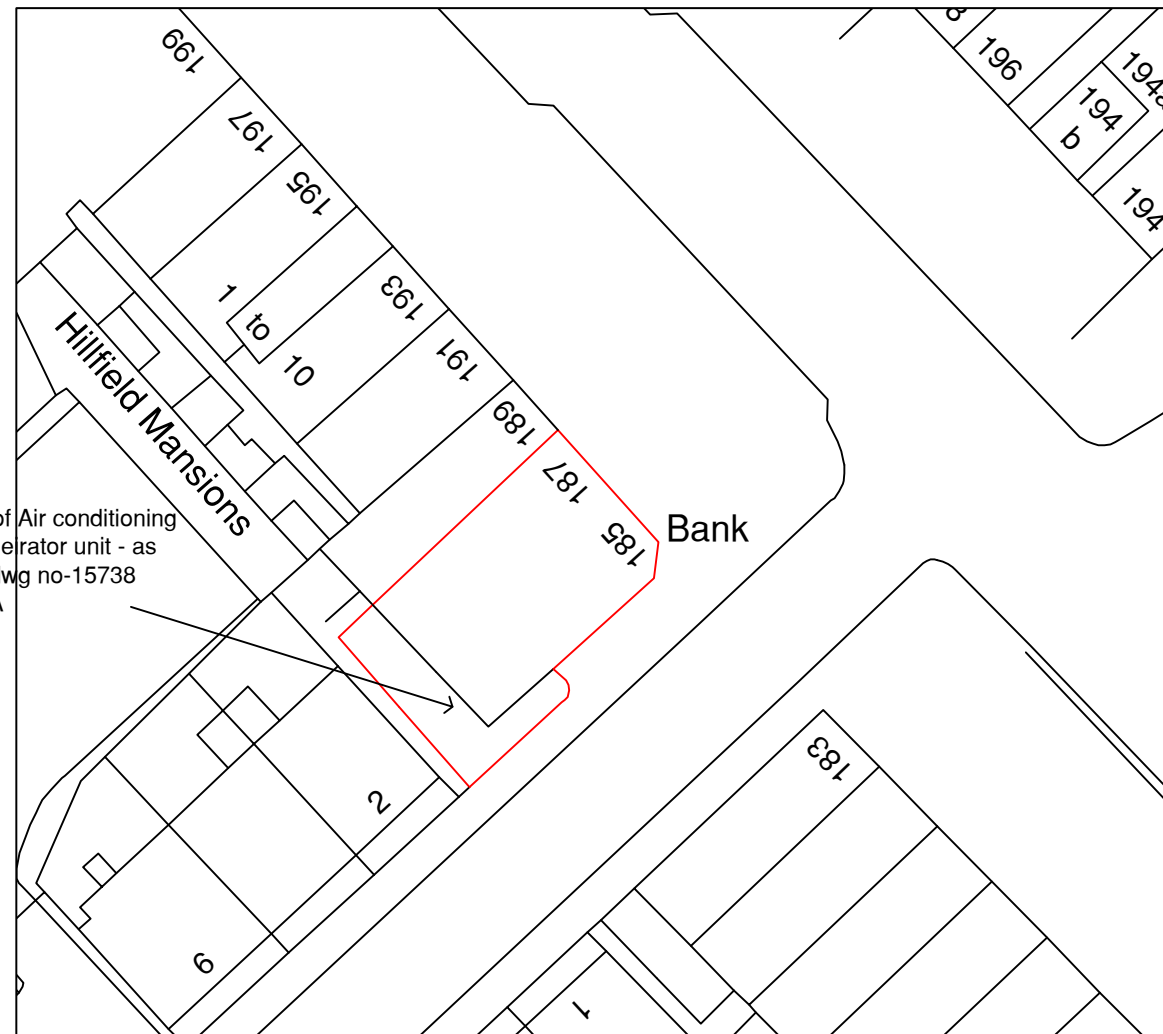


Location Plan
Scale 1:1250

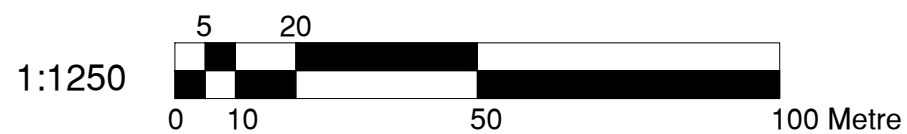

Location of Air conditioning and refrigerator unit - as shown in dwg no-15738 100A rev A

Block Plan
Scale 1:500

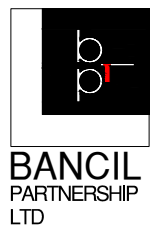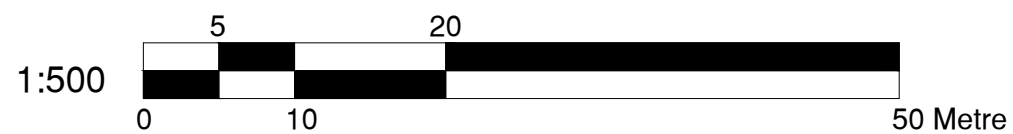

Dimensions to be verified on site
DO NOT SCALE FROM THIS DRAWING.
Any areas indicated on this drawing are for guidance only.
No responsibility is taken for their accuracy.


This drawing is the property of **BANCIL PARTNERSHIP LTD**
Copyright is reserved by them and the drawing is issued on the condition that it is not copied, reproduced, retained or disclosed to any unauthorised person, either wholly or in part without the consent in writing of **BANCIL PARTNERSHIP LTD**

Site Address:
185 - 187 Haverstock Hill
London
NW3 4QG

Client Detail:

Title:
Location Plan
Block Plan

Scale: 1:1250 / 500 Paper Size: A3

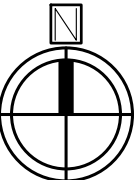


Drawn By: NM
Checked By: SM
Date: 08/2022
Drawing No. PL2/SM/3081 - 00

Revisions:		Date
Rev	Revision	





Existing Side Elevation from
Glenloch Road

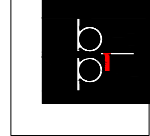

 BANCIL PARTNERSHIP LTD <small>131 Heston Road, Hounslow, Middx, TW5 0RD Tel: 020 8574 4546 Fax: 020 8574 4526</small>	<small>Dimensions to be verified on site DO NOT SCALE FROM THIS DRAWING. Any areas indicated on this drawing are for guidance only. No responsibility is taken for their accuracy.</small> <small>This drawing is the property of BANCIL PARTNERSHIP LTD Copyright is reserved by them and the drawing is issued on the condition that it is not copied, reproduced, retained or disclosed to any unauthorised person, either wholly or in part without the consent in writing of BANCIL PARTNERSHIP LTD</small>	Site Address: 185 - 187 Haverstock Hill London NW3 4QG	Client Detail:	Title: Existing Side Elevation	Drawn By: NM Checked By: SM Date: 08/2022 Drawing No. PL2/SM/3081 - 01	Revisions: <table border="1"> <thead> <tr> <th>Rev</th> <th>Revision</th> <th>Date</th> </tr> </thead> <tbody> <tr> <td> </td> <td> </td> <td> </td> </tr> </tbody> </table>	Rev	Revision	Date												
	Rev	Revision	Date																		
<small>131 Heston Road, Hounslow, Middx, TW5 0RD Tel: 020 8574 4546 Fax: 020 8574 4526</small>	Scale: 1:100	Paper Size: A3	Scale: 1:100	Paper Size: A3																	



1:100

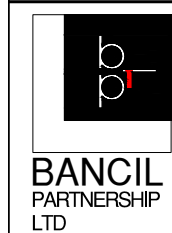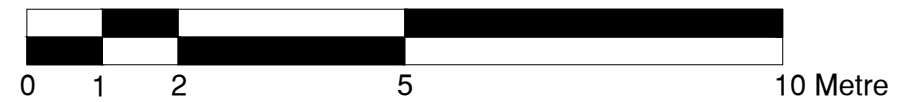

Dimensions to be verified on site
DO NOT SCALE FROM THIS DRAWING.
Any areas indicated on this drawing are for guidance only.
No responsibility is taken for their accuracy.

This drawing is the property of **BANCIL PARTNERSHIP LTD**
Copyright is reserved by them and the drawing is issued on the condition that it is not copied, reproduced, retained or disclosed to any unauthorised person, either wholly or in part without the consent in writing of **BANCIL PARTNERSHIP LTD**

Site Address:
185 - 187 Haverstock Hill
London
NW3 4QG

Client Detail:

Title:
Existing Rear Elevation

Scale: 1:100
Paper Size: A3

Drawn By: NM
Checked By: SM
Date: 08/2022
Drawing No. PL2/SM/3081 - 02

Revisions:		
Rev	Revision	Date




Materials used for the air conditioning and refrigerator unit are to be grey aluminum cladding RAL 7035

Air conditioning and refrigerator unit - as shown in dwg no-15738 100A rev A

REAR ELEVATION
GLENLOCH ROAD

Existing brickwork

1:100

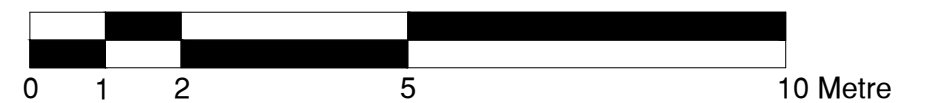

Dimensions to be verified on site
DO NOT SCALE FROM THIS DRAWING.
Any areas indicated on this drawing are for guidance only.
No responsibility is taken for their accuracy.

This drawing is the property of **BANCIL PARTNERSHIP LTD**
Copyright is reserved by them and the drawing is issued on the condition that it is not copied, reproduced, retained or disclosed to any unauthorised person, either wholly or in part without the consent in writing of **BANCIL PARTNERSHIP LTD**

Site Address:
185 - 187 Haverstock Hill
London
NW3 4QG

Client Detail:


Title:
Proposed Rear Elevation

Drawn By: NM
Checked By: SM
Date: 12/2022
Drawing No. PL2/SM/3081 - 03

Revisions:		
Rev	Revision	Date


131 Heston Road, Hounslow, Middx, TW5 0RD Tel: 020 8574 4546 Fax: 020 8574 4526

Scale: 1:100 Paper Size: A3

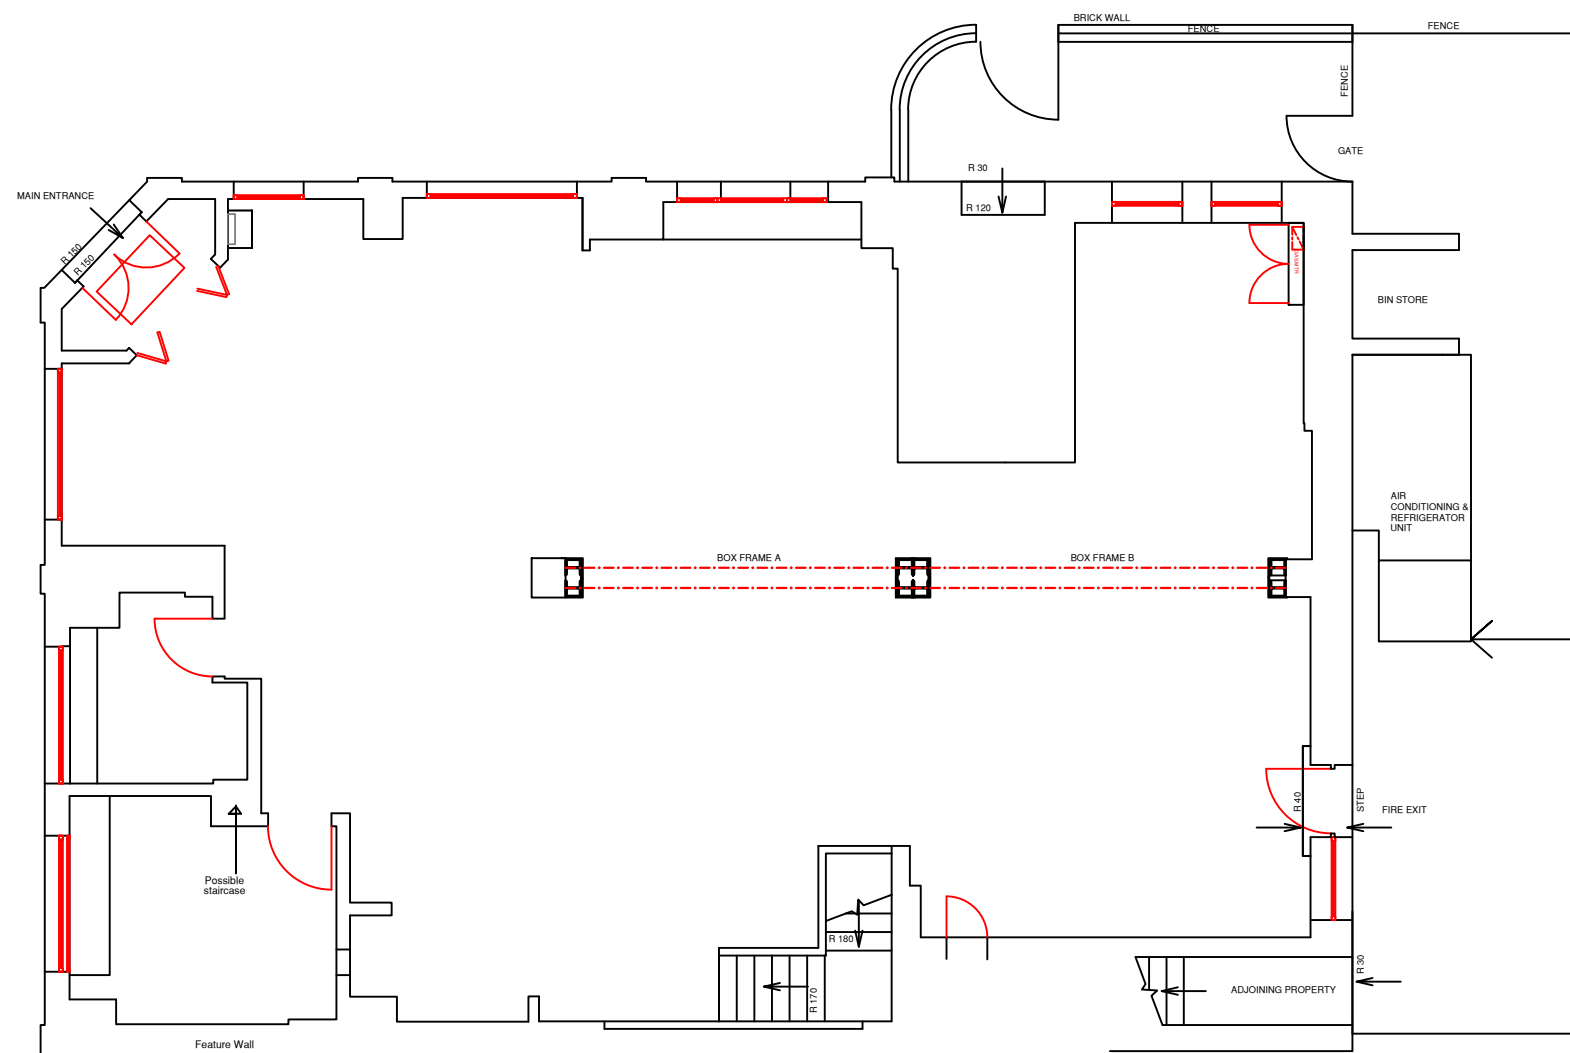

Air conditioning and refrigerator unit - as shown in dwg no-15738 100A rev A

1:100

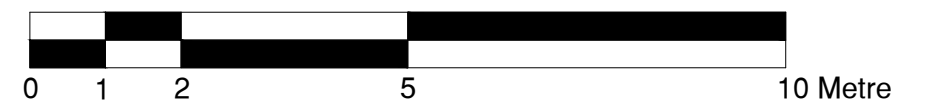

Dimensions to be verified on site
DO NOT SCALE FROM THIS DRAWING.
Any areas indicated on this drawing are for guidance only.
No responsibility is taken for their accuracy.

This drawing is the property of **BANCIL PARTNERSHIP LTD**
Copyright is reserved by them and the drawing is issued on the condition that it is not copied, reproduced, retained or disclosed to any unauthorised person, either wholly or in part without the consent in writing of **BANCIL PARTNERSHIP LTD**

Site Address:
185 - 187 Haverstock Hill
London
NW3 4QG

Client Detail:

Title:
Proposed Floor Plans

Drawn By: NM
Checked By: SM
Date: 12/2022
Drawing No. PL2/SM/3081 - 04

Revisions:		
Rev	Revision	Date

131 Heston Road, Hounslow, Middx, TW5 0RD Tel: 020 8574 4546 Fax: 020 8574 4526

Scale: 1:100 Paper Size: A3





Existing brickwork

Grey aluminum cladding RAL 7035

Side Elevation from Glenloch Road

1:100

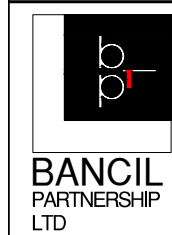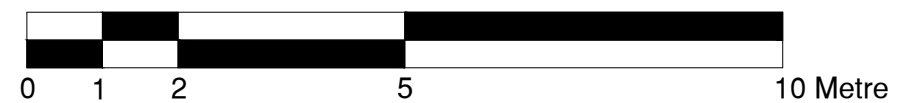

Dimensions to be verified on site
DO NOT SCALE FROM THIS DRAWING.
Any areas indicated on this drawing are for guidance only.
No responsibility is taken for their accuracy.

This drawing is the property of **BANCIL PARTNERSHIP LTD**
Copyright is reserved by them and the drawing is issued on the condition that it is not copied, reproduced, retained or disclosed to any unauthorised person, either wholly or in part without the consent in writing of **BANCIL PARTNERSHIP LTD**

Site Address:	Client Detail:
185 - 187 Haverstock Hill London NW3 4QG	
131 Heston Road, Hounslow, Middx, TW5 0RD Tel: 020 8574 4546 Fax: 020 8574 4526	

Title:	Scale:	Paper Size:
Proposed Side Elevation	1:100	A3

Drawn By:	NM
Checked By:	SM
Date:	08/2022
Drawing No.	PL2/SM/3081 - 05

Revisions:		
Rev	Revision	Date