


EXISTING Ground Floor Plan
Scale: 1:150



EXISTING Rear Elevation
Scale: 1:150

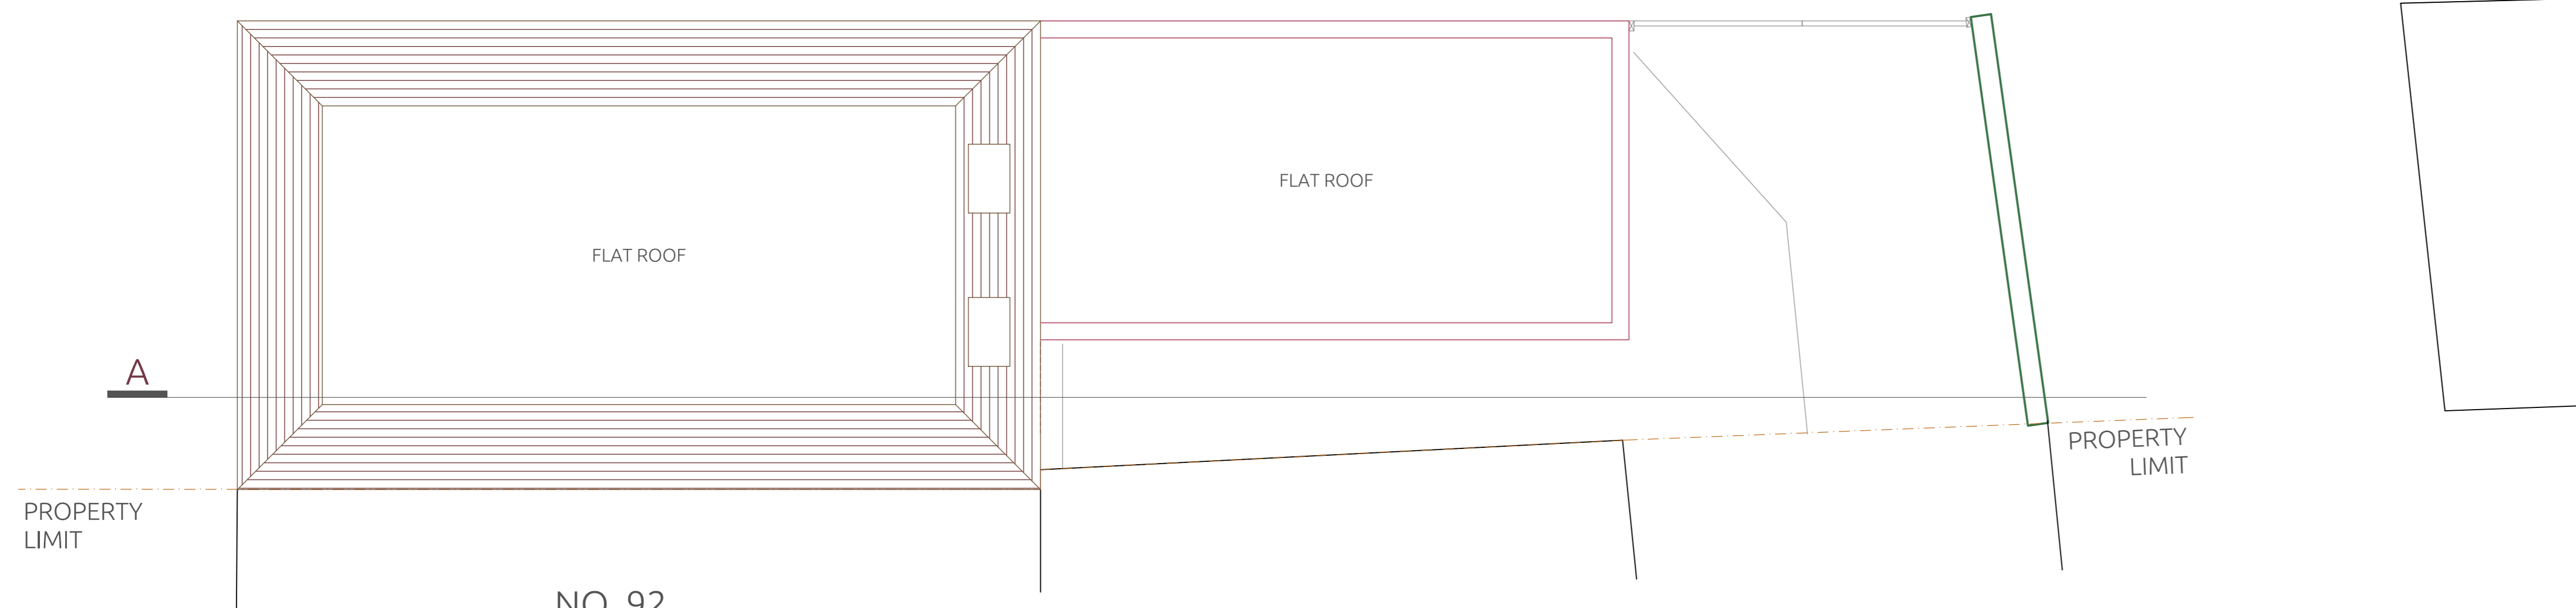


EXISTING Roof Plan
Scale: 1:150



EXISTING Side Elevation
Scale: 1:150



EXISTING Side Elevation
Scale: 1:150

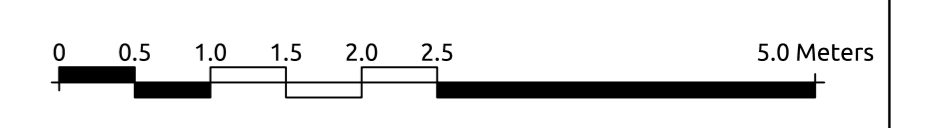

Notes

1 | Do not scale from this drawing. Use figured dimensions only. The contractor is requested to check all dimensions before the work is put in hand.

2 | Read in conjunction with all other Architect's and structural engineer's drawings.


3 | All work to comply with current Building Regulations and codes of practice.

4 | Report any discrepancies to the contract administrator before undertaking the work described in the drawings.

5 | Dimensions are approximate site dimensions and are to be verified by the contractor on site

before any fabrication / site works occur.

6 | Contractor is responsible for all temporary propping to existing structure.

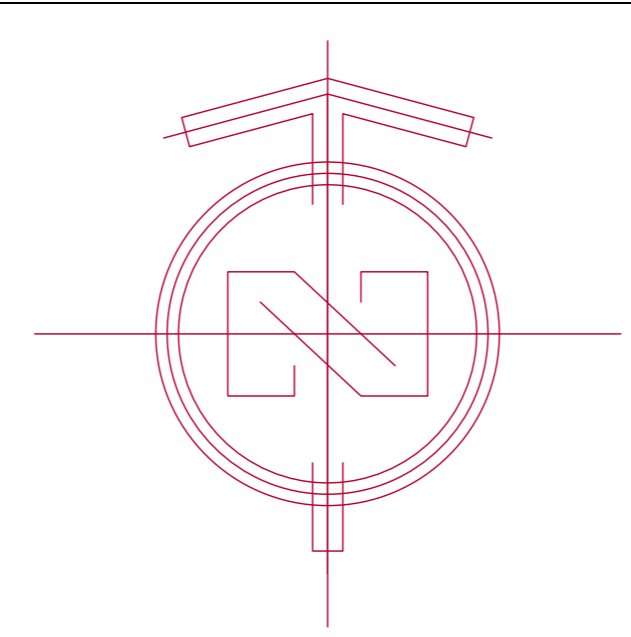

ace
engineering solutions
www.aceengs.co.uk

© 2023 Ace engineering solutions
All rights reserved

Project :	94C FORTUNE GREEN ROAD
Location:	94C Fortune Green Road LONDON, NW6 1DS
Ordered By :	SAEED ABADI
Project Number :	2, 3, 0, 9, 7, 1

Designed By :	Aa. H.
Drawn By :	Co. A.
Checked By :	Aa. H.
Approved By :	An. H.
Field :	Architecture
Scale :	1 50 @ A0

Date :	20 - OCT - 2023
Revision Number :	02
Drawing Title :	Existing Drawings
DWG No :	AR - 011