


Section 1:10

Consulting Room Elevation 1:10

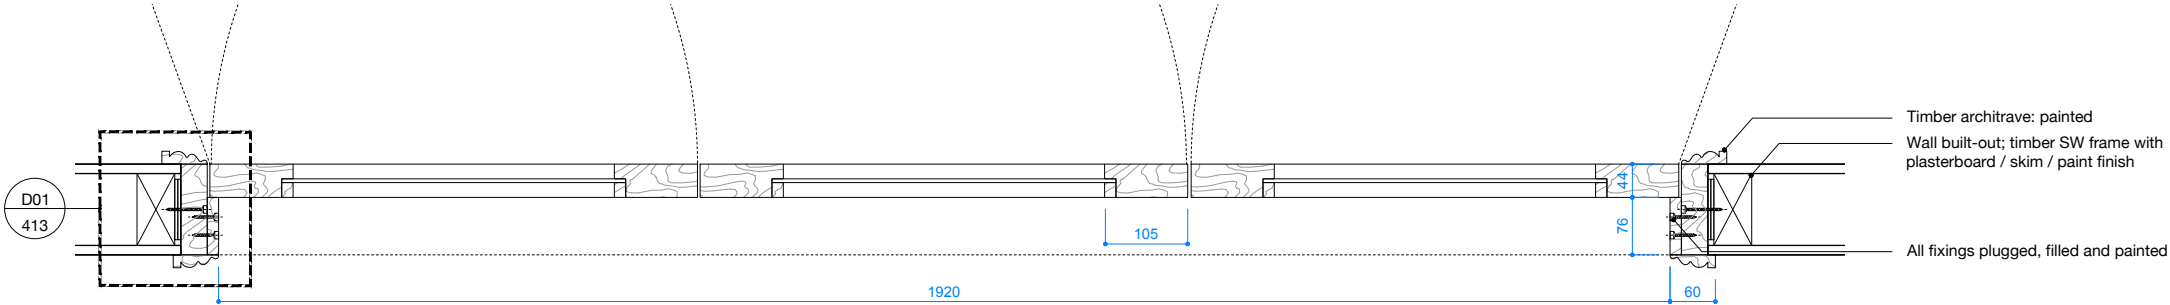

Ground Floor Plan 1:10

- Notes:
- Do not scale drawings
 - All dimensions in mm
 - Errors to be reported immediately to the Designer
 - To be read in conjunction with all the relevant Designers' and Engineers' drawings
 - All dimensions to be checked and verified on site before proceeding
 - Structure shown is indicative only; for structural layouts / details refer to Engineers' drawings

Key

Existing construction to be retained:
build-ups dotted within zone indicates
assumed construction. Contractor to verify
all on site before proceeding

Contractor Design portions (CDP)

1 - MEP: mechanical, electrical, and plumbing design
2 - External windows and doors
3 - Roof waterproofing
4 - Stairs

Rev	Revision Notes	Date
-----	----------------	------

CB A
Clementine Blakemore
Architects

clem@clementineblakemore.com
+44 (0)7580 193709
157 Middleton Road, London E8 4LL

PROJECT NAME	PROJECT NO.
10 Leverton Street	012

PROJECT ADDRESS
10 Leverton Street, London NW5 2PJ

RIBA STAGE	Tender
4	

DRAWN BY	CHECKED BY	SCALE@A3
PF	CB	1:10

TITLE
Internal Door Details 01: DG-05

DATE	DRAWING NO.	REVISION NO.
30.10.2023	10LS- 412	P1