


**Notes**  
The Contractor is to check and verify all building and site dimensions, levels and sewer invert levels at connection points before work starts.

This drawing must be read with and checked against all other standard specifications and any structural or other specialist drawings provided.

The Contractor is to comply in all respects with the current Building Regulations whether or not specifically stated on these drawings.

This drawing is not intended to show details of foundation or ground conditions. Each area of ground relied upon to support the structure depicted must be investigated by the Contractor and suitable methods of foundation must be provided.

© This drawing remains the copyright of The JTS Partnership LLP.

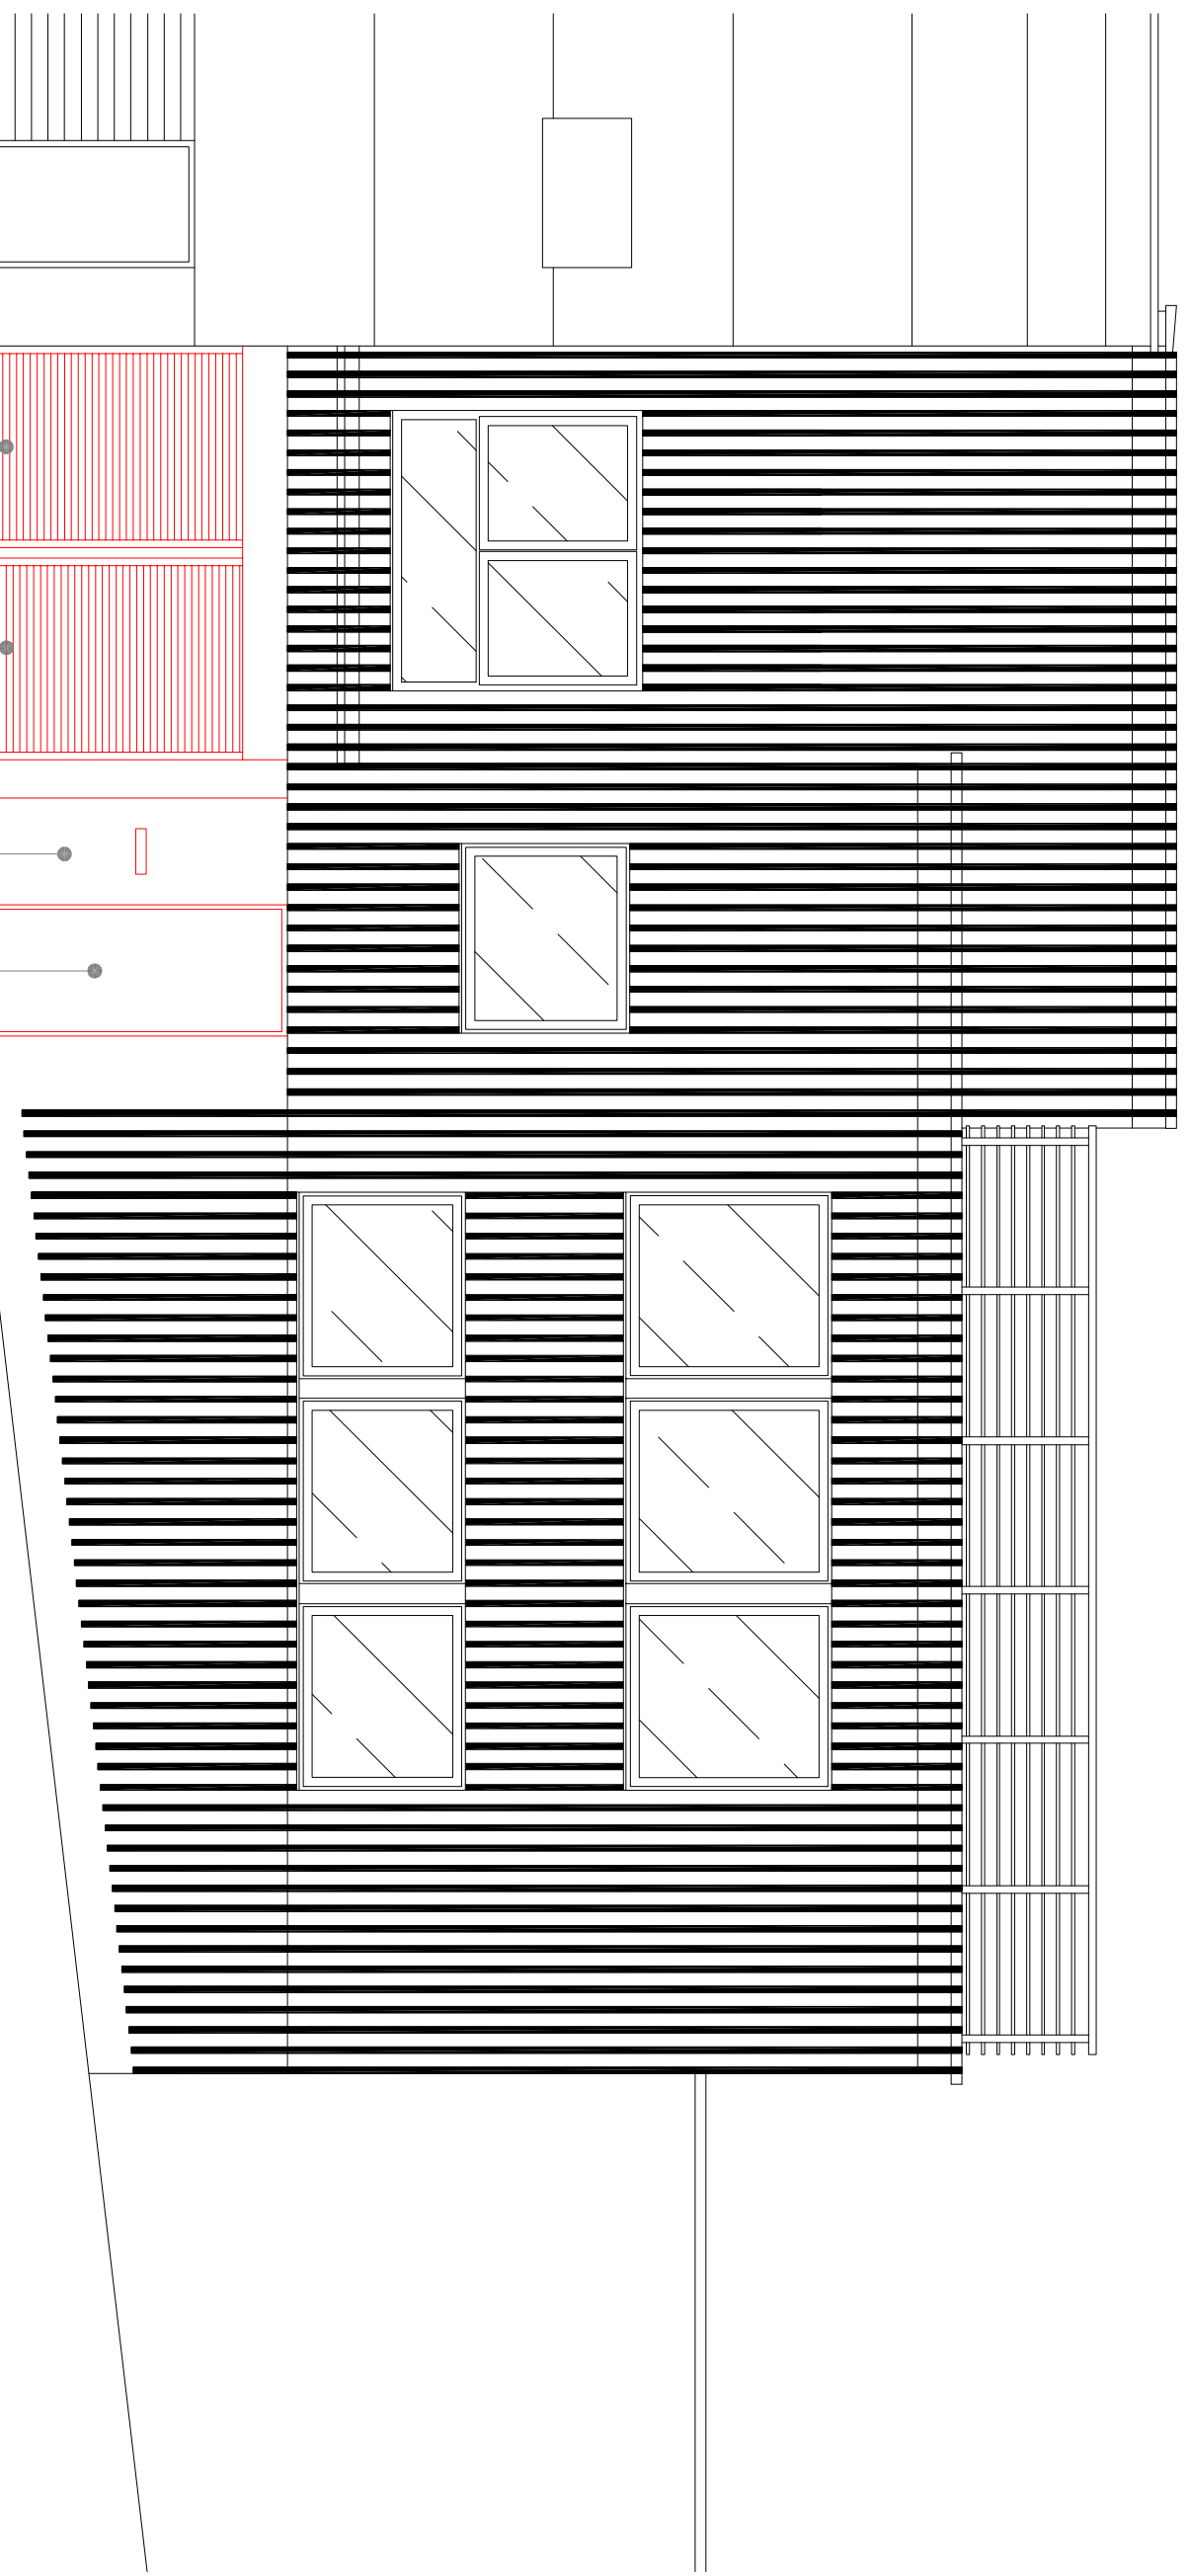


Front door position has been altered as per client's request  
Recessed canopy area provides a safe waiting space for visitors  
New letterbox to be fitted as shown

New roller shutters to be installed  
Left hand shutter opens to facilitate access into new bin store area.  
Right hand shutter is fixed in place to hide structural wall


## Proposed East Elevation

Scale 1:50 @ A1

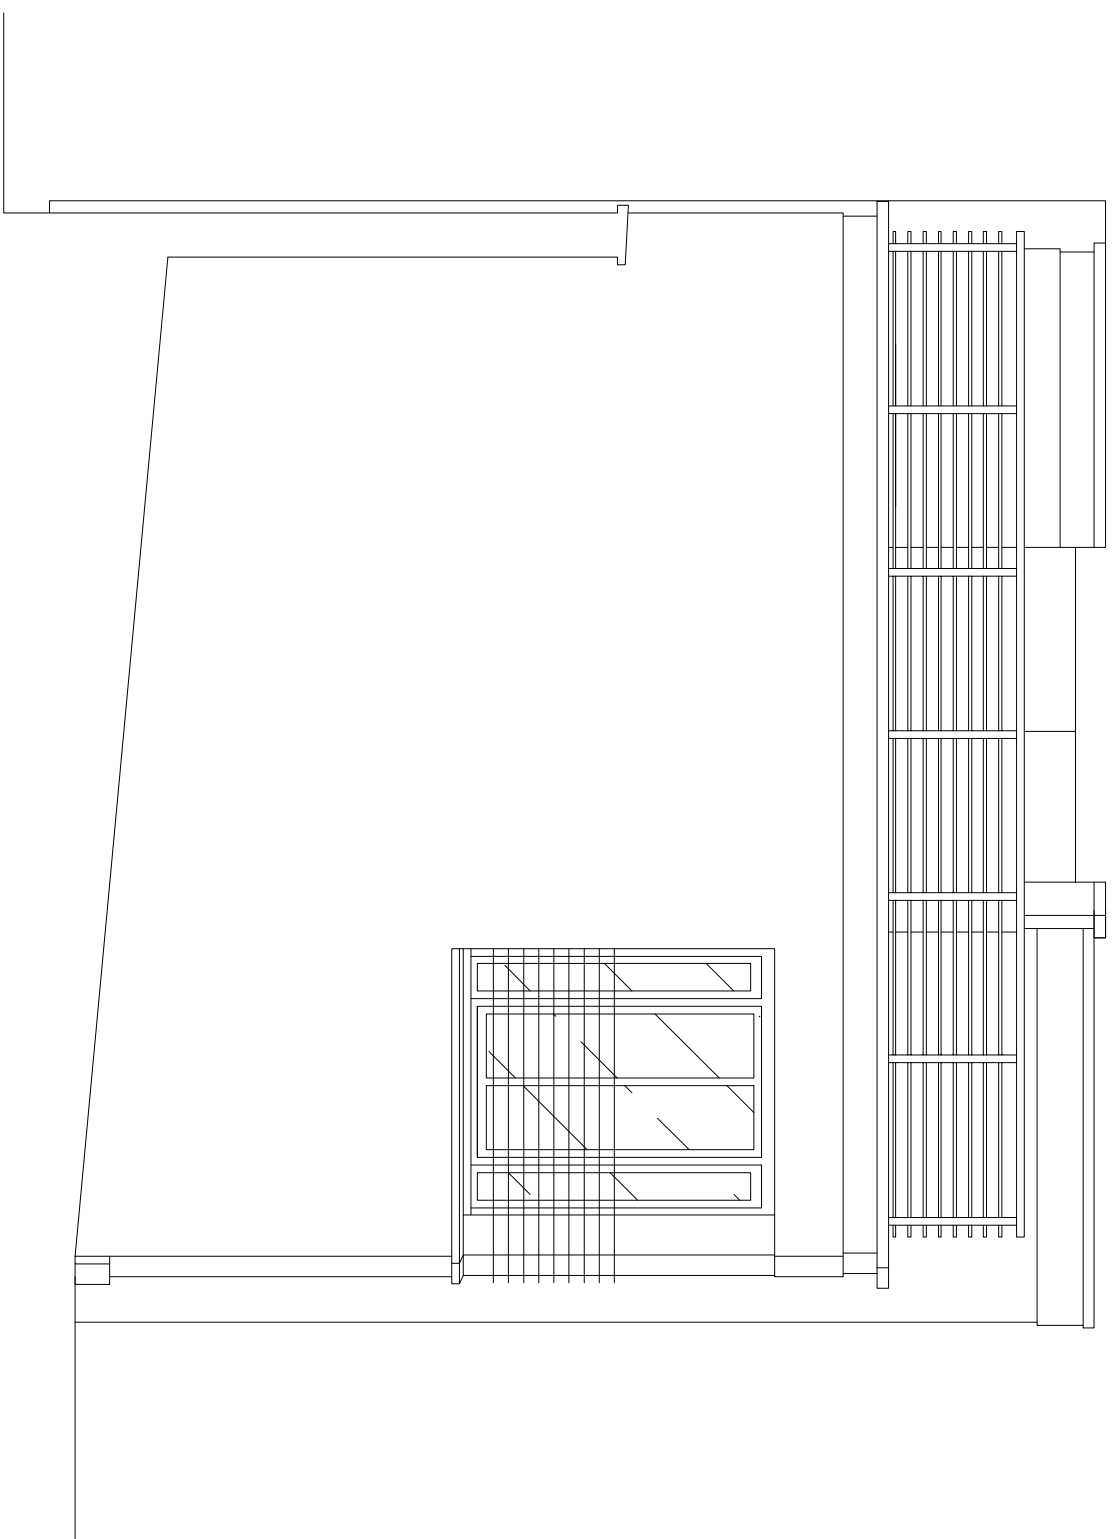


## Proposed North Elevation

Scale 1:50 @ A1

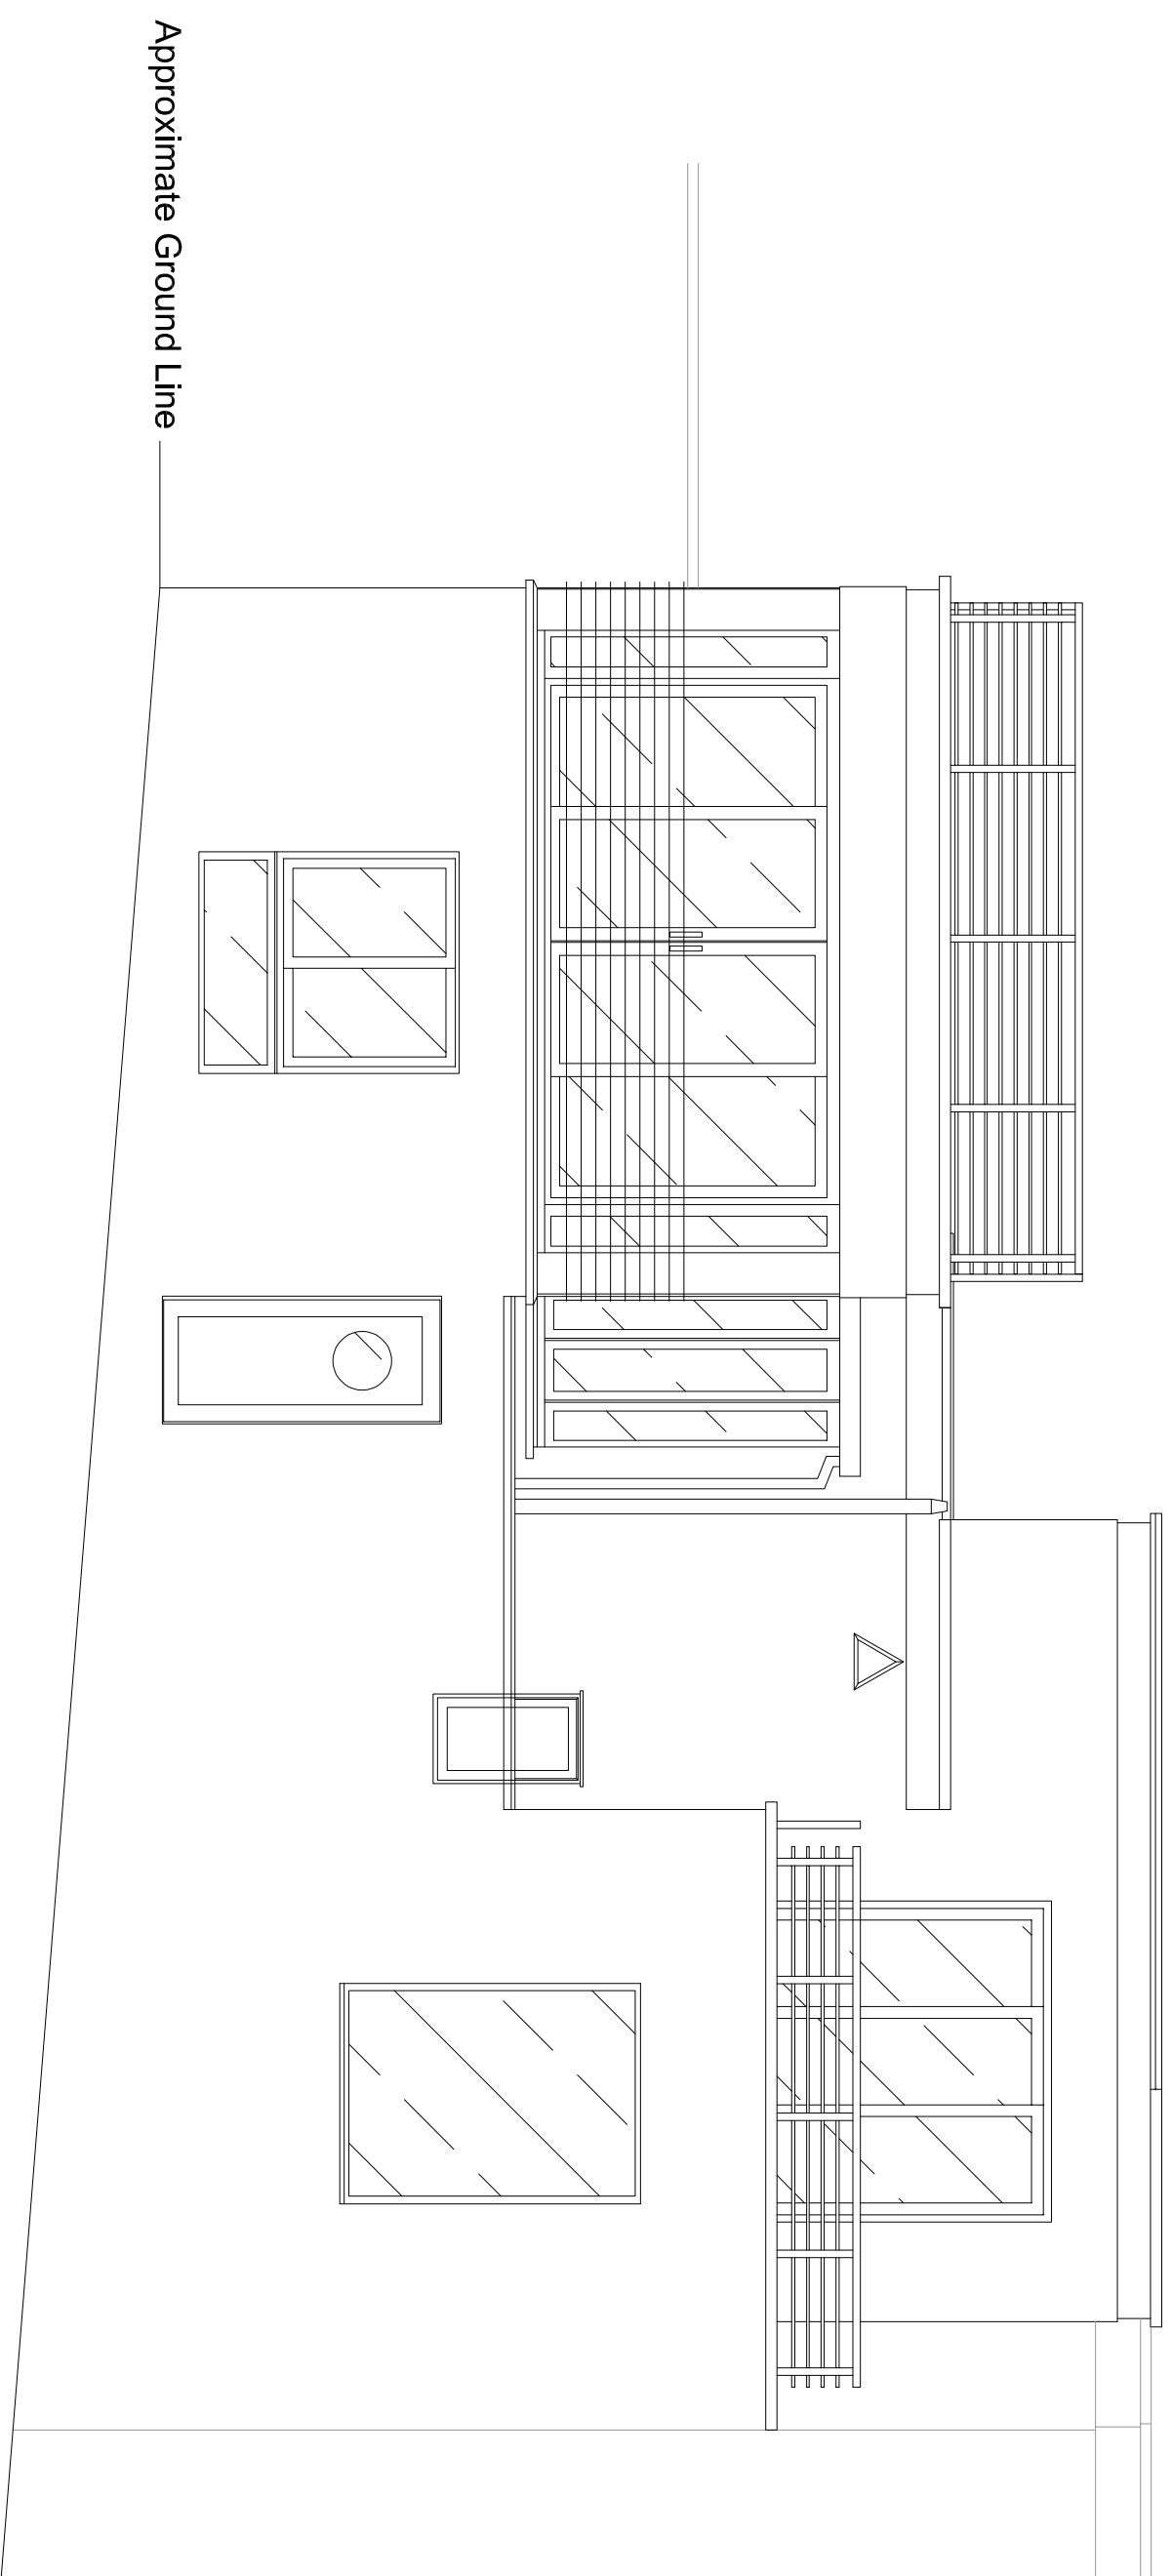

## Proposed West Elevation

Scale 1:50 @ A1

 

## Proposed South Elevation

Scale 1:50 @ A1

REV	DATE	BY	DESCRIPTION
-----	------	----	-------------

REV	DATE	BY	DESCRIPTION

**THE JTS PARTNERSHIP**  
Chartered Valuation Surveyors • Town Planning Consultants  
Number one, The Pavée, Canary Wharf,  
London, E14 4JG  
Tel: 01272 221664 Fax: 01272 215167  
Email: [sales@jtspartnership.co.uk](mailto:sales@jtspartnership.co.uk)  
Trading as Limited Liability Partnership. Registered in England & Wales. Registration No: 0629753

**Site**  
89 Swain's Lane, Highgate,  
London, N6 6PJ

**Client**  
V. Holt


**Drawing Title**  
Proposed Elevations

<b>Drawn by</b> AE	<b>Checked by</b> AL	<b>Purpose of Issue</b> Planning
-----------------------	-------------------------	-------------------------------------

<b>Date</b> September 2023	<b>Scale</b> 1:50	<b>@A1</b>
-------------------------------	----------------------	------------

<b>Job Number</b> 9473	<b>Drawing Number</b> 203	<b>Revision</b> 00
---------------------------	------------------------------	-----------------------

Scale in Metres

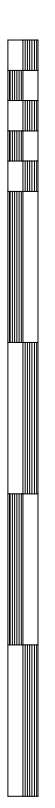

0 1 2 3 4 5