




1 Building B - Level 5 - Terrace - Plan (Gridline B4-B6)
 1:50

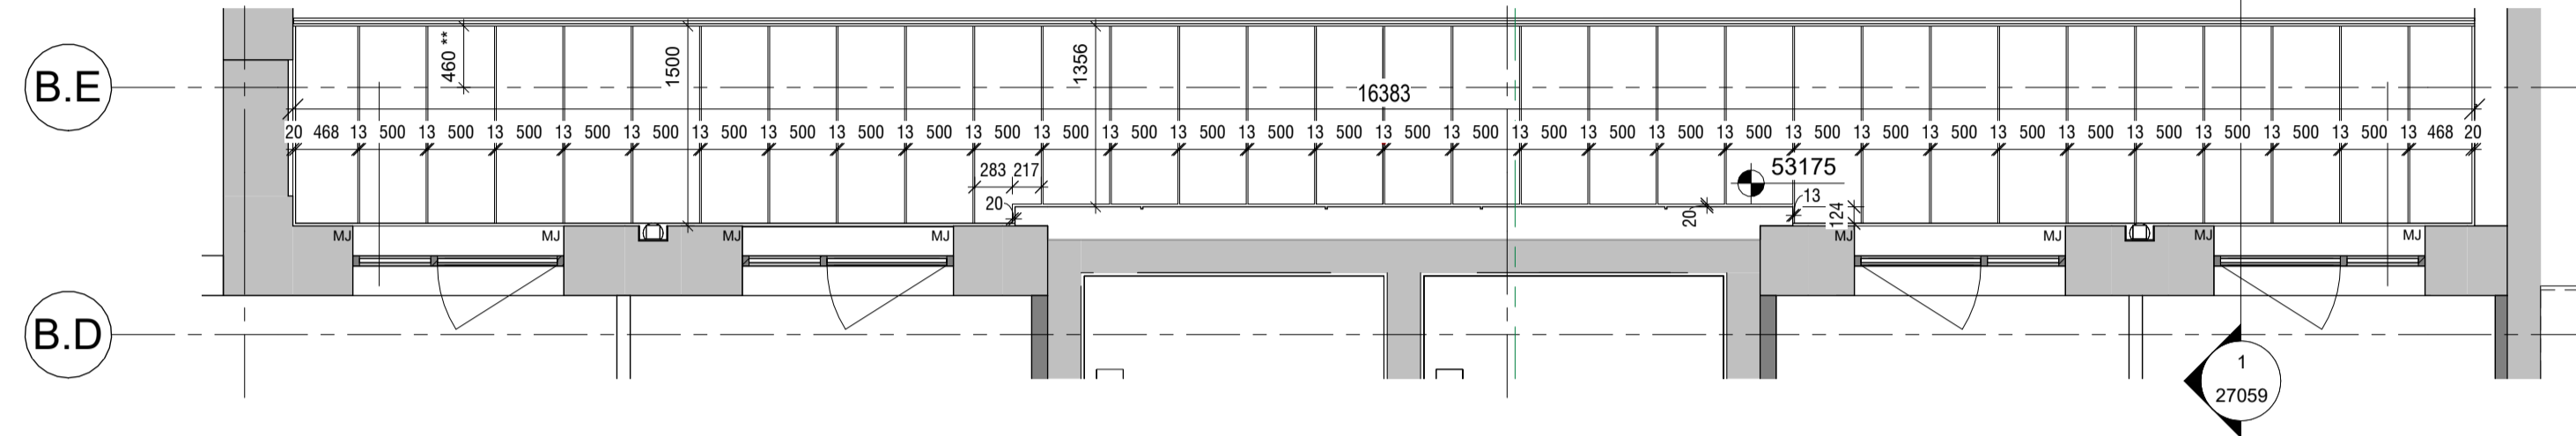


2 Building B - Level 4 - Terrace - RCP (Gridline B4-B6)
 1:50

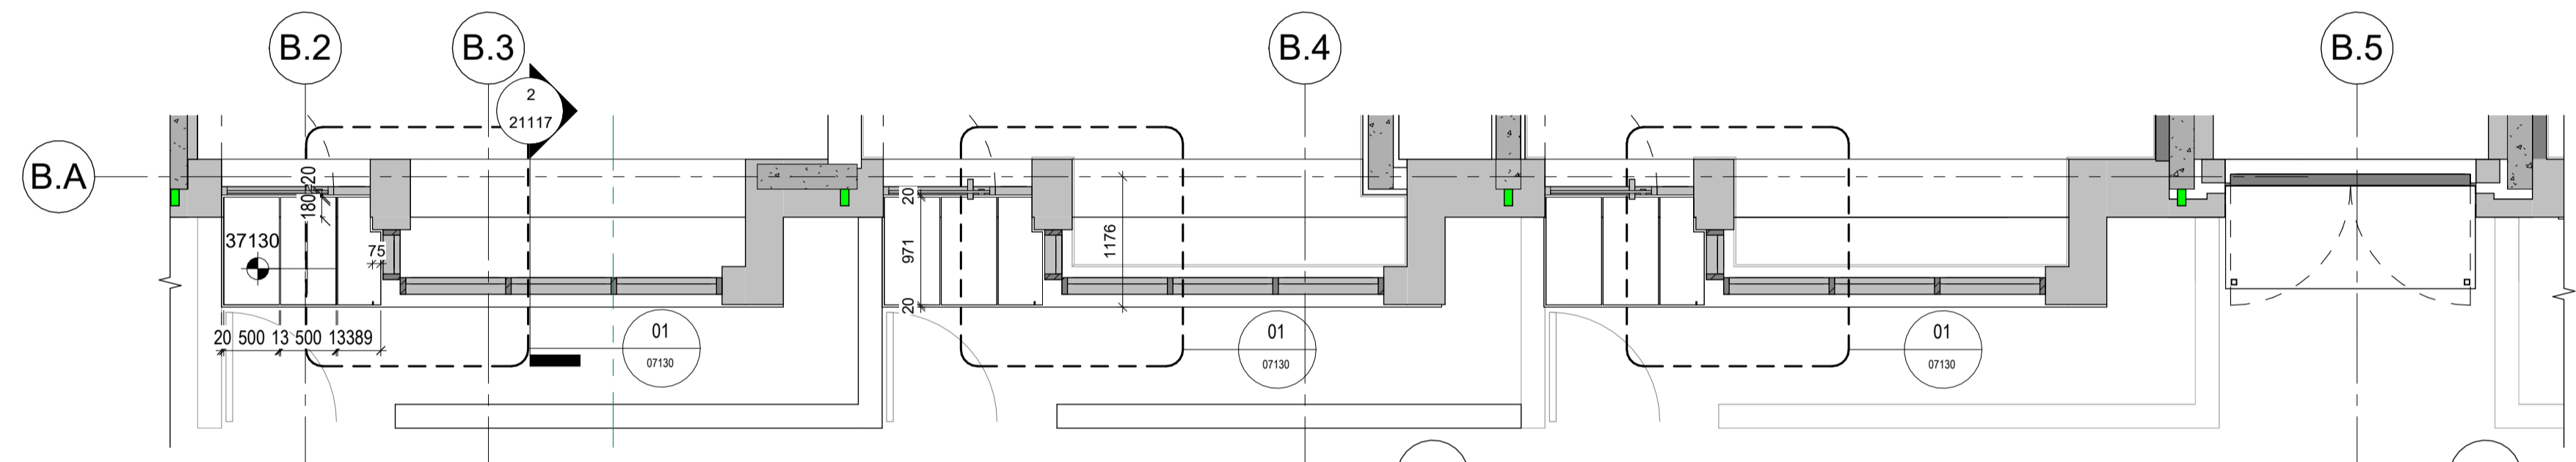


3 Building B - Level 00 - Residential Entrance - RCP (Gridline B2-B5)
 1:50

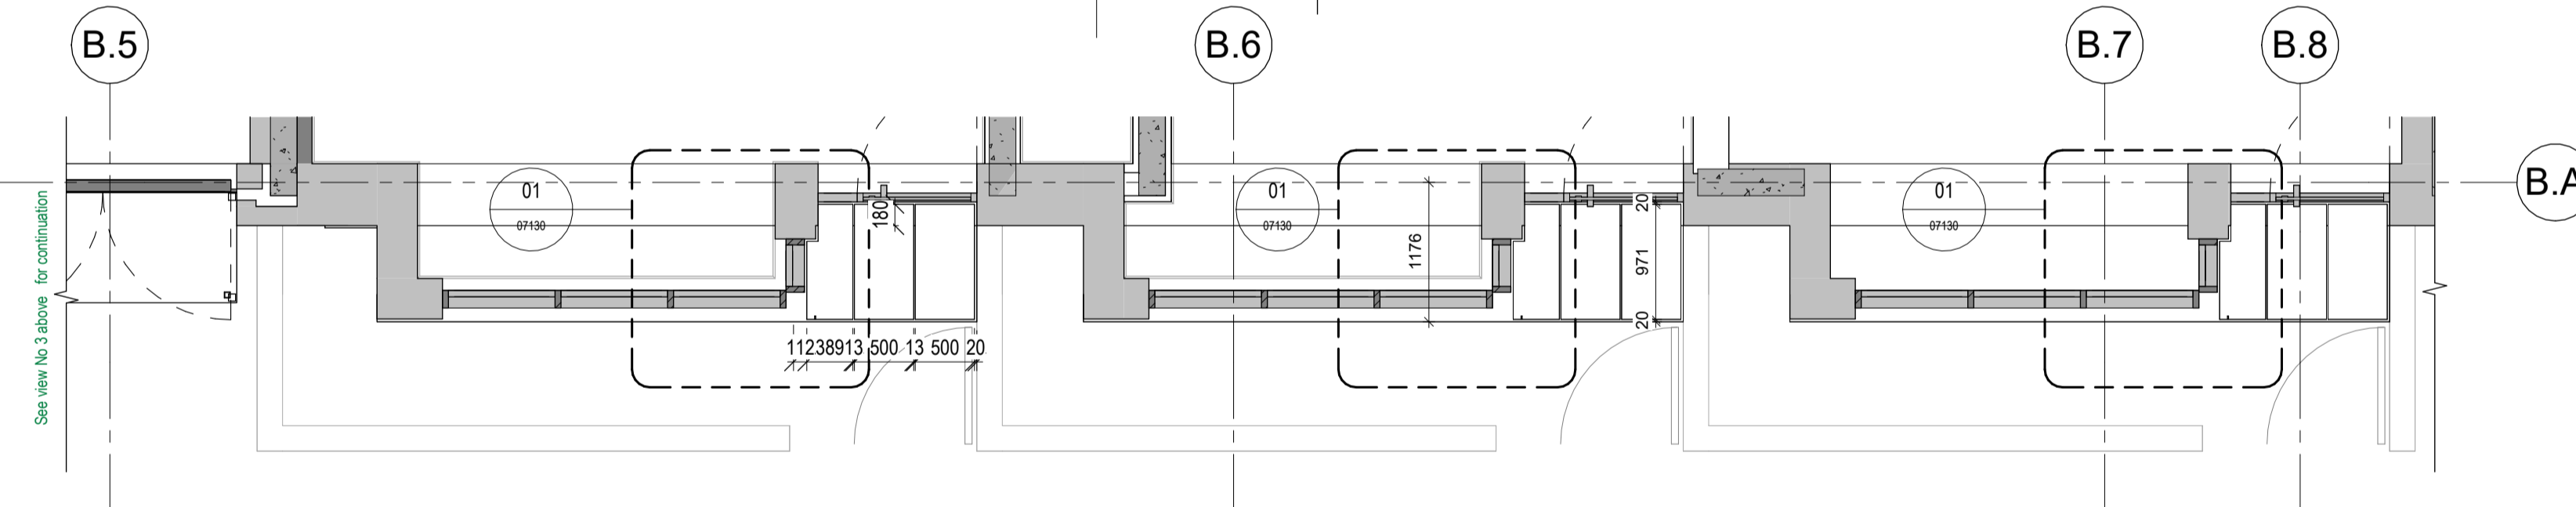

4 Building B - Level 00 - Residential Entrance - RCP (Gridline B5-B8)
 1:50

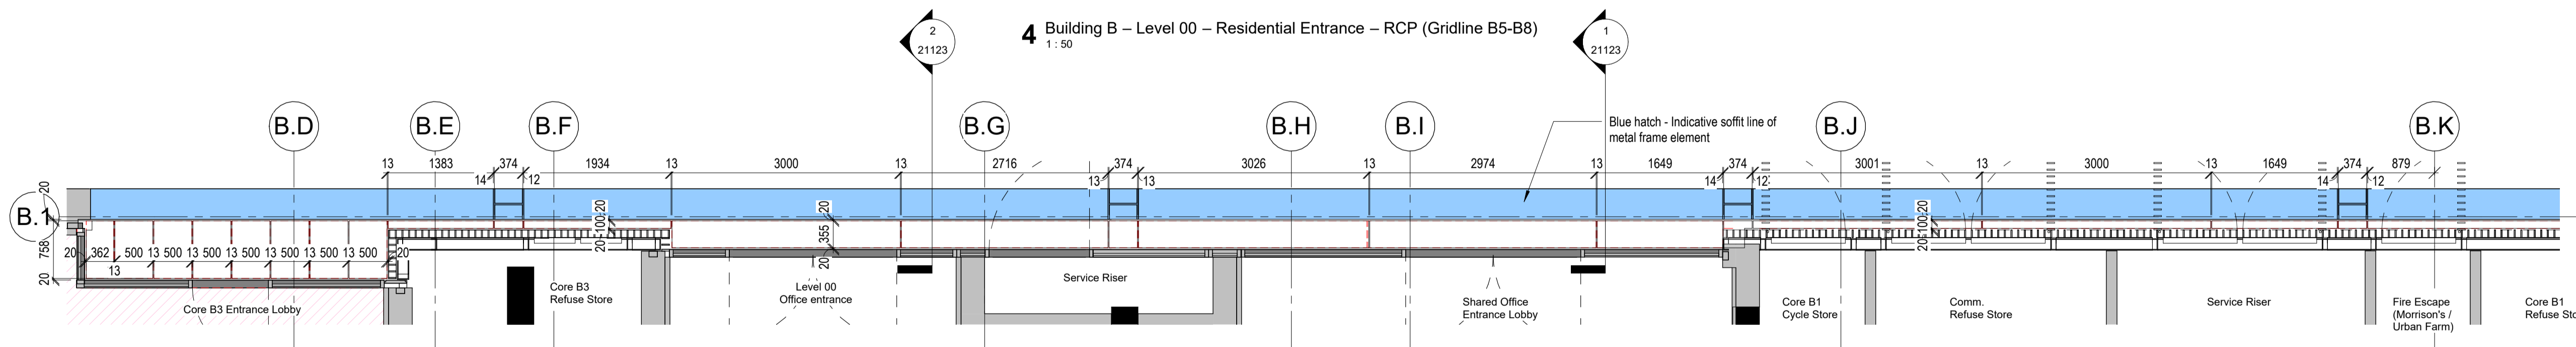


6 Building B Level 00 - (Gridline B.1) B.D - B.K
 1:50

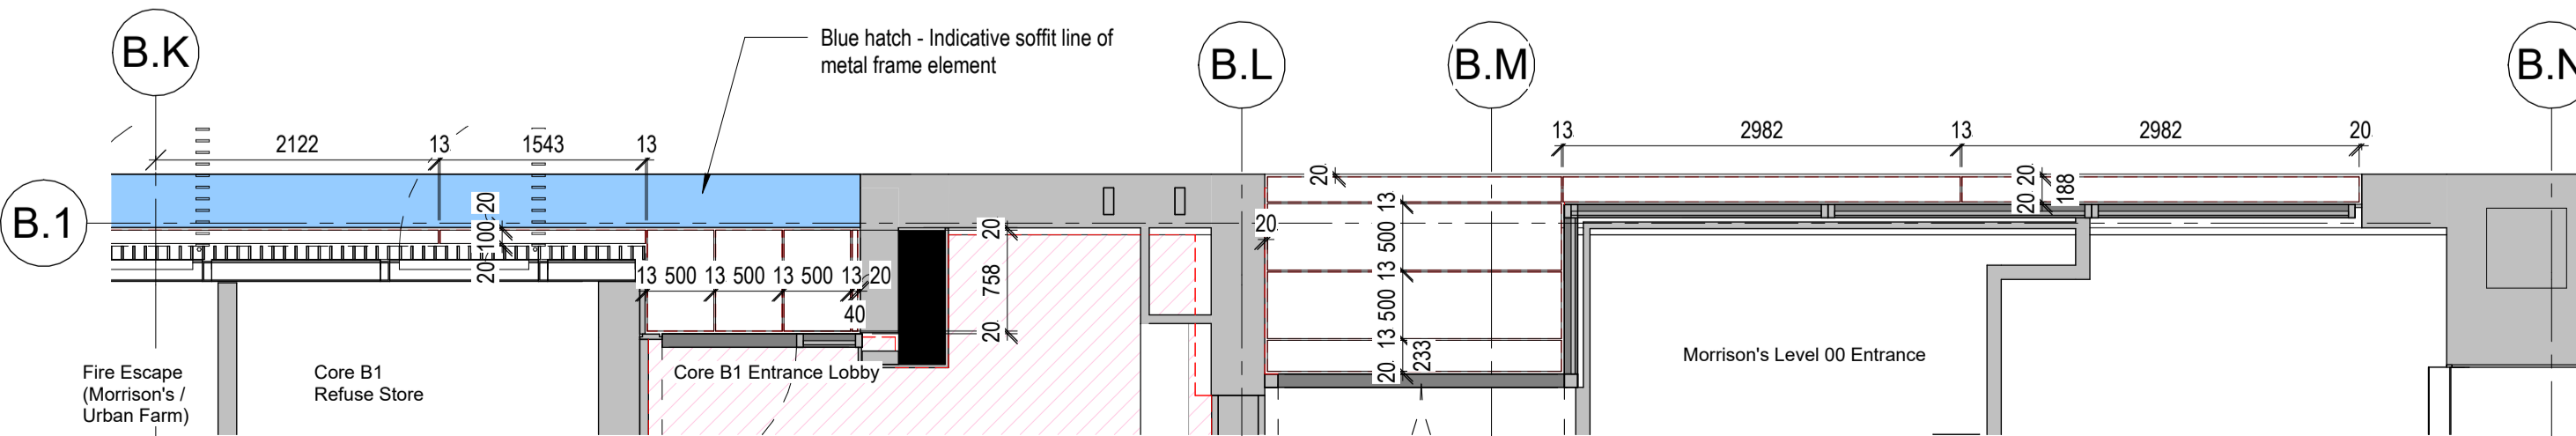

5 Building B Level 00 - (Gridline B.1) B.K - B.M
 1:50

- Note:**
- The colours shown on soffits and decking are indicative for clarity of scope.
 - Contractor to set out all decking boards, final decking board to be no less than 85mm, extruded deck receiver to be utilised as appropriate.
 - Aluminum soffits to be set out to allow 20mm perimeter shadow gap and 13mm between panelling.
 - Dimensions shown approximate only, subject to site dimensions.
 - ** denotes critical dimension

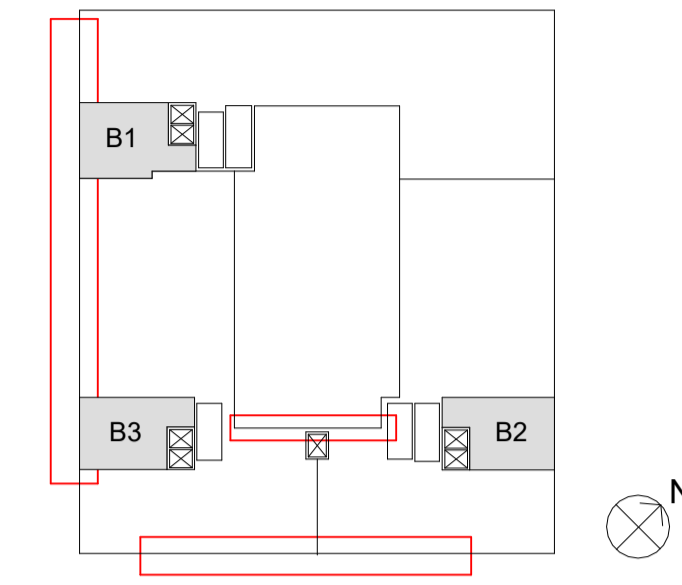

metres 1 2 3 4 5
 SCALE BAR: 1:50

DRAWING SERIES

- Series 00 - Accommodation Schedules
- Series 00 - NBS Specification
- Series 02 - Conveyance Plans
- Series 03 - GA Plans, GA Setting out Plans & Marketing Plans
- Series 04 - GA Sections
- Series 05 - GA Elevations
- Series 06 - Stage 2 Drawings
- Series 07 - Bay Studies
- Series 09 - 3D Views
- Series 16 - Substructure
- Series 20 - Superstructure
- Series 21 - External Wall Types & Details
- Series 22 - Internal Wall Types & Details
- Series 23 - Floor Types & Details
- Series 24 - Staircases & Lifts
- Series 27 - Roof Types & Details
- Series 31 - Window & Doors Types, Details & Schedules
- Series 35 - Reflected Ceiling Plans
- Series 36 - Balconies & External Metalwork
- Series 40 - Internal Finishes
- Series 43 - Floor Finishes
- Series 60 - Electrical Plans
- Series 67 - Fire Strategy Plans
- Series 70 - Flat Type Layouts
- Series 71 - Signage Plans
- Series 73 - Kitchen Layouts & Schedules
- Series 74 - Bathroom Layouts & Schedules
- Series 79 - Residents Facilities
- Series 82 - Commercial Units
- Series 83 - Offices

Refer to:
 03 Series Cladding plans for scoping extent,
 35 Series SW soffit plans (insulation & metalwork),
 36 Series for metalwork details &
 DDU / TFS NBS specification for metalwork elements

Revision	Description	Date	Drawn	Checked
C02	Updated Metalwork Issue	05.09.23	CS	JR
C01	Construction Issue	30.06.23	CS	ACS



77 Endell Street
 London WC2H 9DZ
 T +44 (0)20 7240 7766
 W designdeliveryunit.com

Client's Name
St George North London Limited



Job Title
Camden Goods Yard

Drawing Title
Building B Aluminium Decking & Soffit Sheet2

Scale
As indicated @A1

Practice Project No.
20226

Client Project Code
CGYB0-DDU-B0-ZZ-DR-A-36622

Description	Rev
CONSTRUCTION	C02