

DRAWING SERIES

- Series 00 - Accommodation Schedules
- Series 01 - NBS Specification
- Series 02 - Conveyance Plans
- Series 03 - CA Plans, CA Setting out Plans & Marketing Plans
- Series 04 - GA Sections
- Series 05 - GA Elevations
- Series 06 - Stage 2 Drawings
- Series 07 - Bay Studies
- Series 09 - 3D Views
- Series 16 - Substructure
- Series 20 - Superstructure
- Series 21 - External Wall Types & Details
- Series 22 - Internal Wall Types & Details
- Series 23 - Floor Types & Details
- Series 24 - Staircases & Lifts
- Series 27 - Roof Types & Details
- Series 31 - Window & Doors Types, Details & Schedules
- Series 35 - Reflected Ceiling Plans
- Series 36 - Balconies & External Metalwork
- Series 40 - Internal Finishes
- Series 43 - Floor Finishes
- Series 60 - Electrical Plans
- Series 67 - Fire Strategy Plans
- Series 70 - Flat Type Layouts
- Series 71 - Signage Plans
- Series 73 - Kitchen Layouts & Schedules
- Series 74 - Bathroom Layouts & Schedules
- Series 79 - Residents Facilities
- Series 82 - Commercial Units
- Series 83 - Offices

GENERAL NOTES

SETTING OUT - DO NOT SCALE from this drawing, use figured dimensions ONLY. If in doubt, ASK! Dimensions are shown to structural face generally, or to finished face of ducts and lining. All dimensions are shown in millimeters unless otherwise indicated. Angular dimensions are shown in decimal degrees to the nearest whole degree. Where items are to be fabricated off-site, site dimensions are to be used and confirmed prior to ordering or manufacturing.

STRUCTURAL - For design, detailing and setting out of structural elements refer to Structural Engineers drawings.

SERVICES - For design, detailing & setting out of services, including SVP's, Gas, Water, Electrics & Telecoms etc refer to M&E Engineers and Structural Engineers drawings.

All information on this drawing must be read in conjunction with relevant series and specifications.

C01	CONSTRUCTION ISSUE	16.06.23	MJW	ACS
Revision	Description	Date	Drawn	Checked

design  
delivery  
unit

77 Endell Street  
London WC2H 9DZ  
T + 44 (0)20 7240 7766  
W designdeliveryunit.com

Client's Name  
St George North London Limited



Job Title  
Camden Goods Yard

Drawing Title  
Building B Curtain Walling Windows & Doors Sheet 2


Scale  
As indicated @A1

Practice Project No.  
20226

Client Project Code  
CGYB0-DDU-B0-ZZ-DR-A-31039


Description  
CONSTRUCTION

Rev  
C01

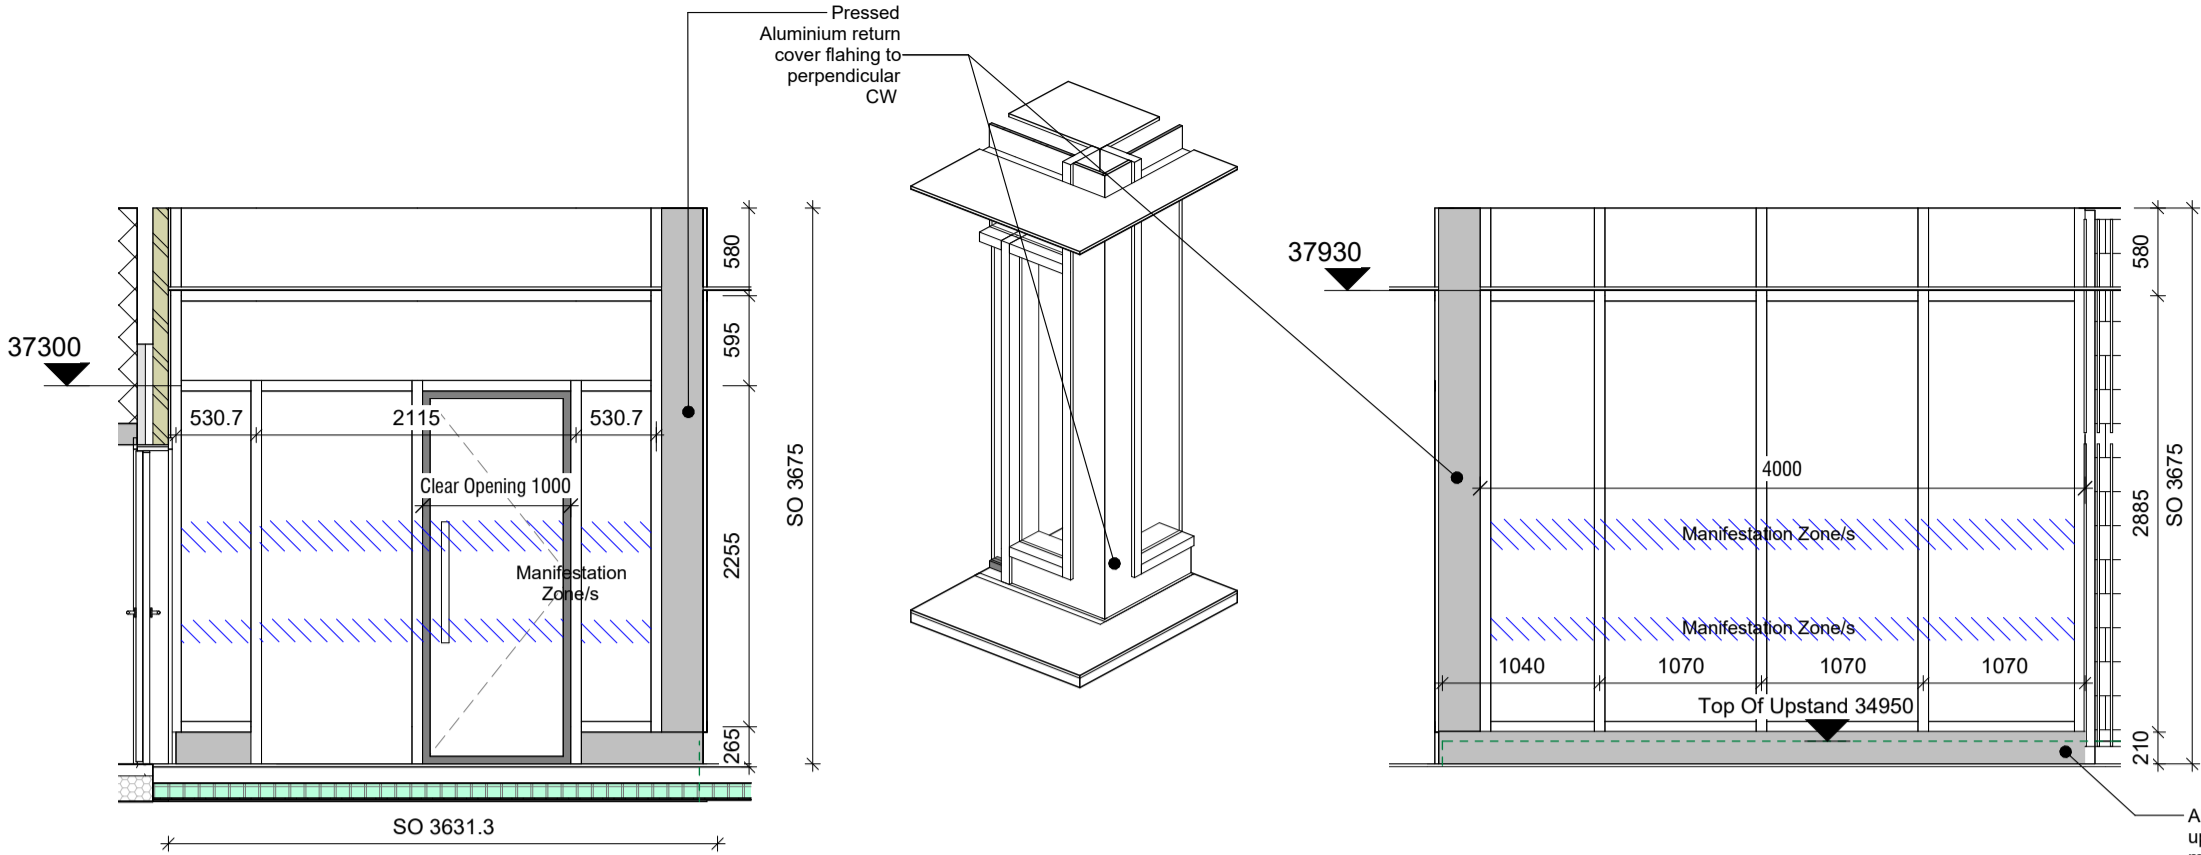


14 South East Elevation -00-08  
1 : 50  
Ref.21548


13 North-East Elevation - 00-07  
1 : 50  
Ref.21548

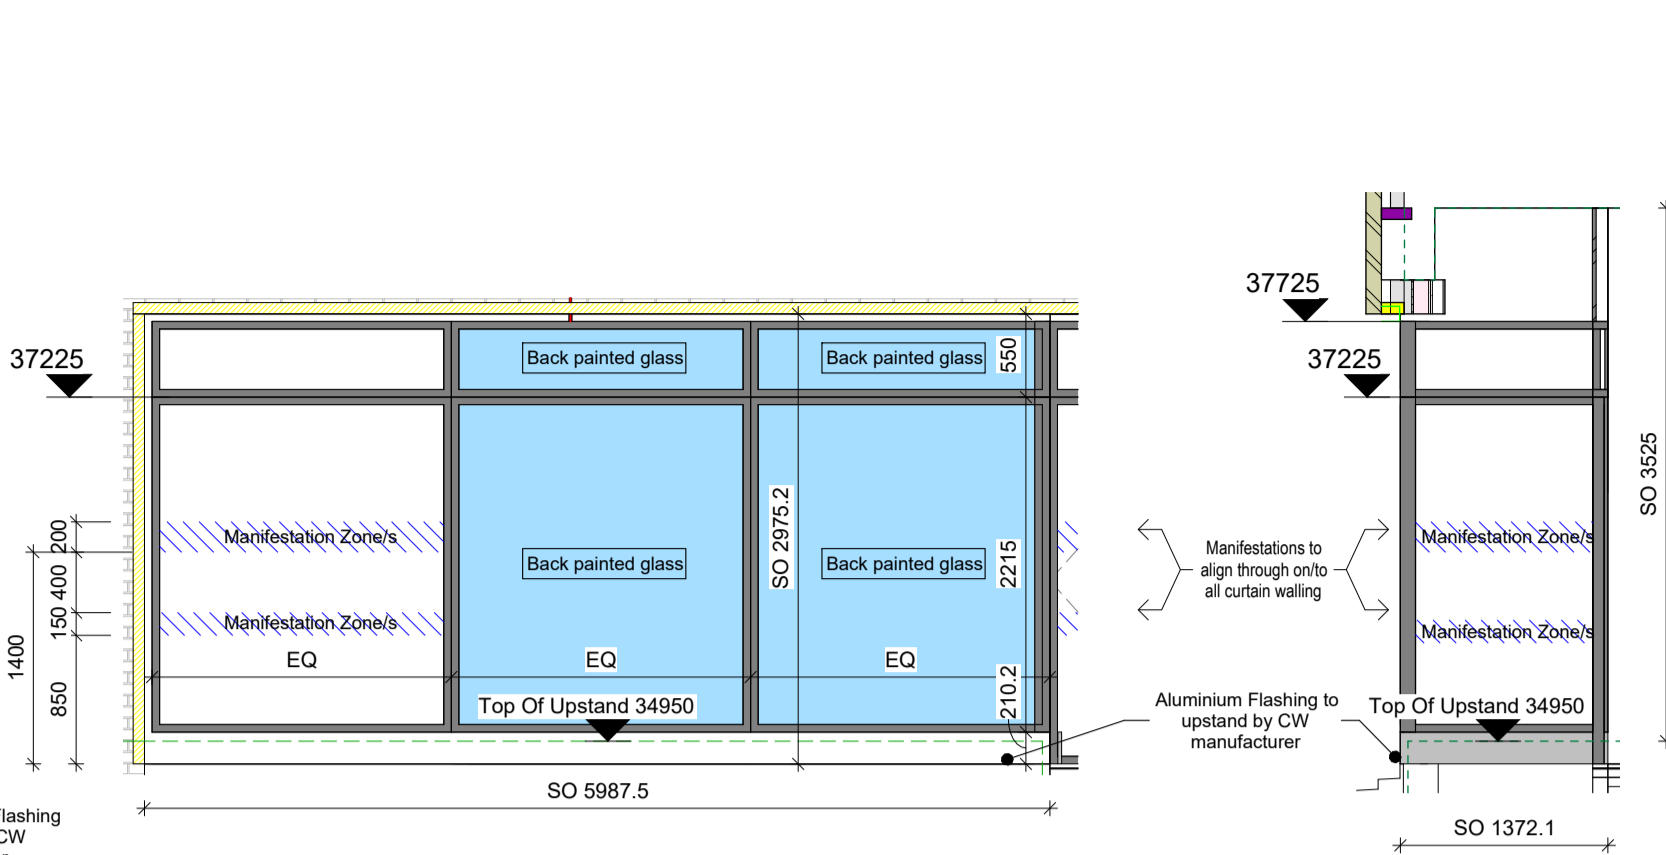


12 Morrisons - South-West Elevation - 00-21  
1 : 50  
Ref.21545

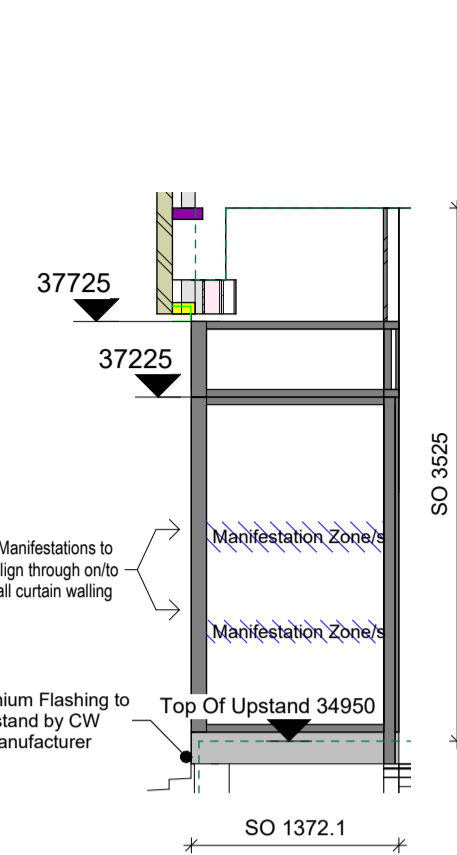


11 Morrisons - South-West Elevation - 00-20  
1 : 50  
Ref.21545

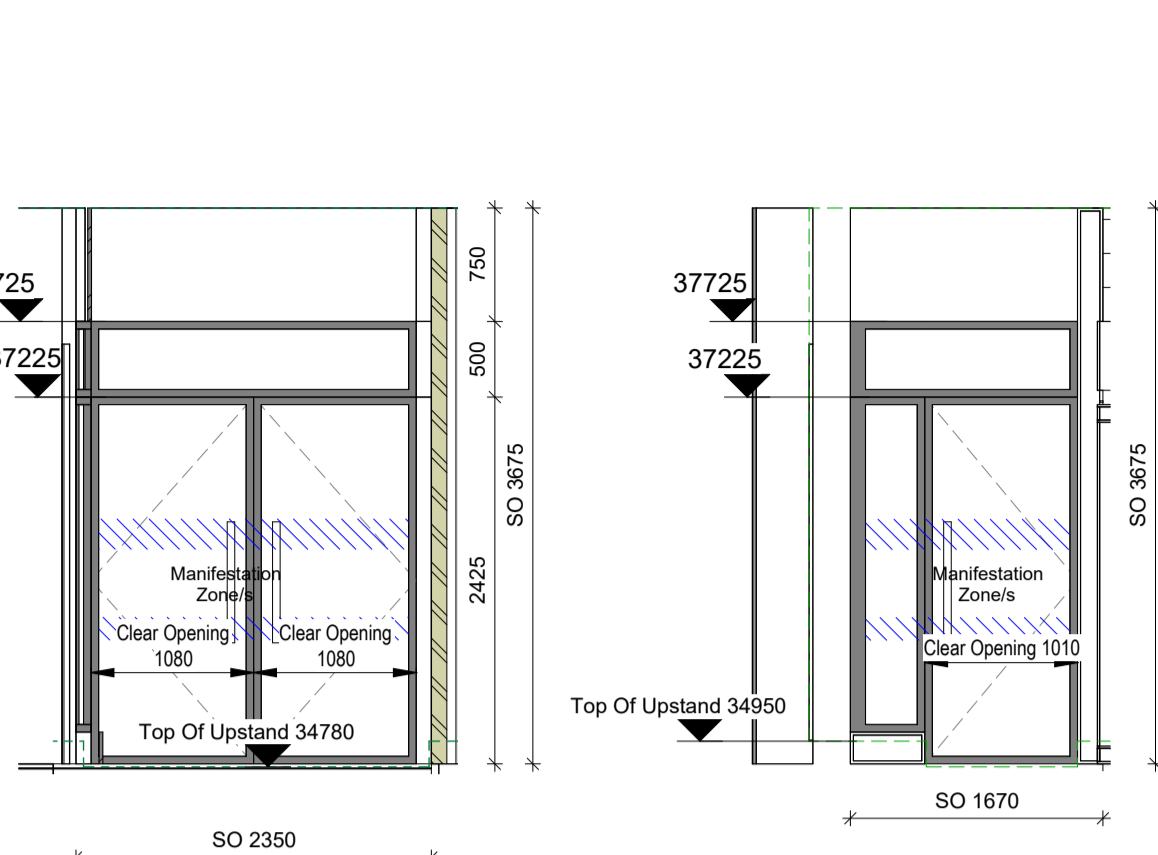


10 Morrisons - South-West Elevation - 00-19  
1 : 50  
Ref.21545

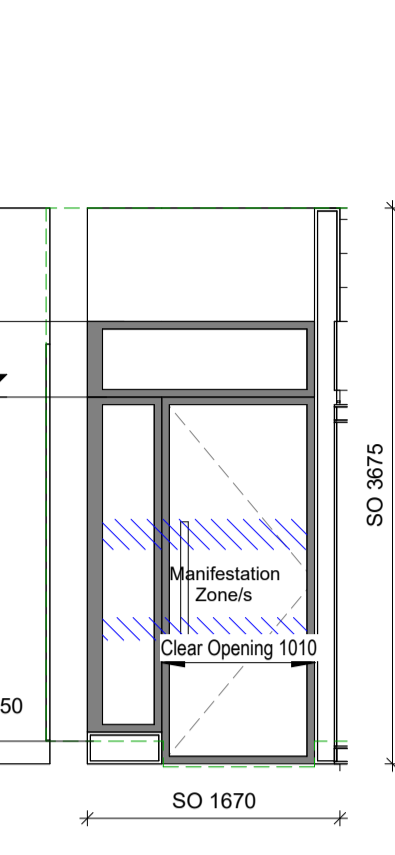


9 South-West Elevation - 00-17  
1 : 50  
Ref.21545

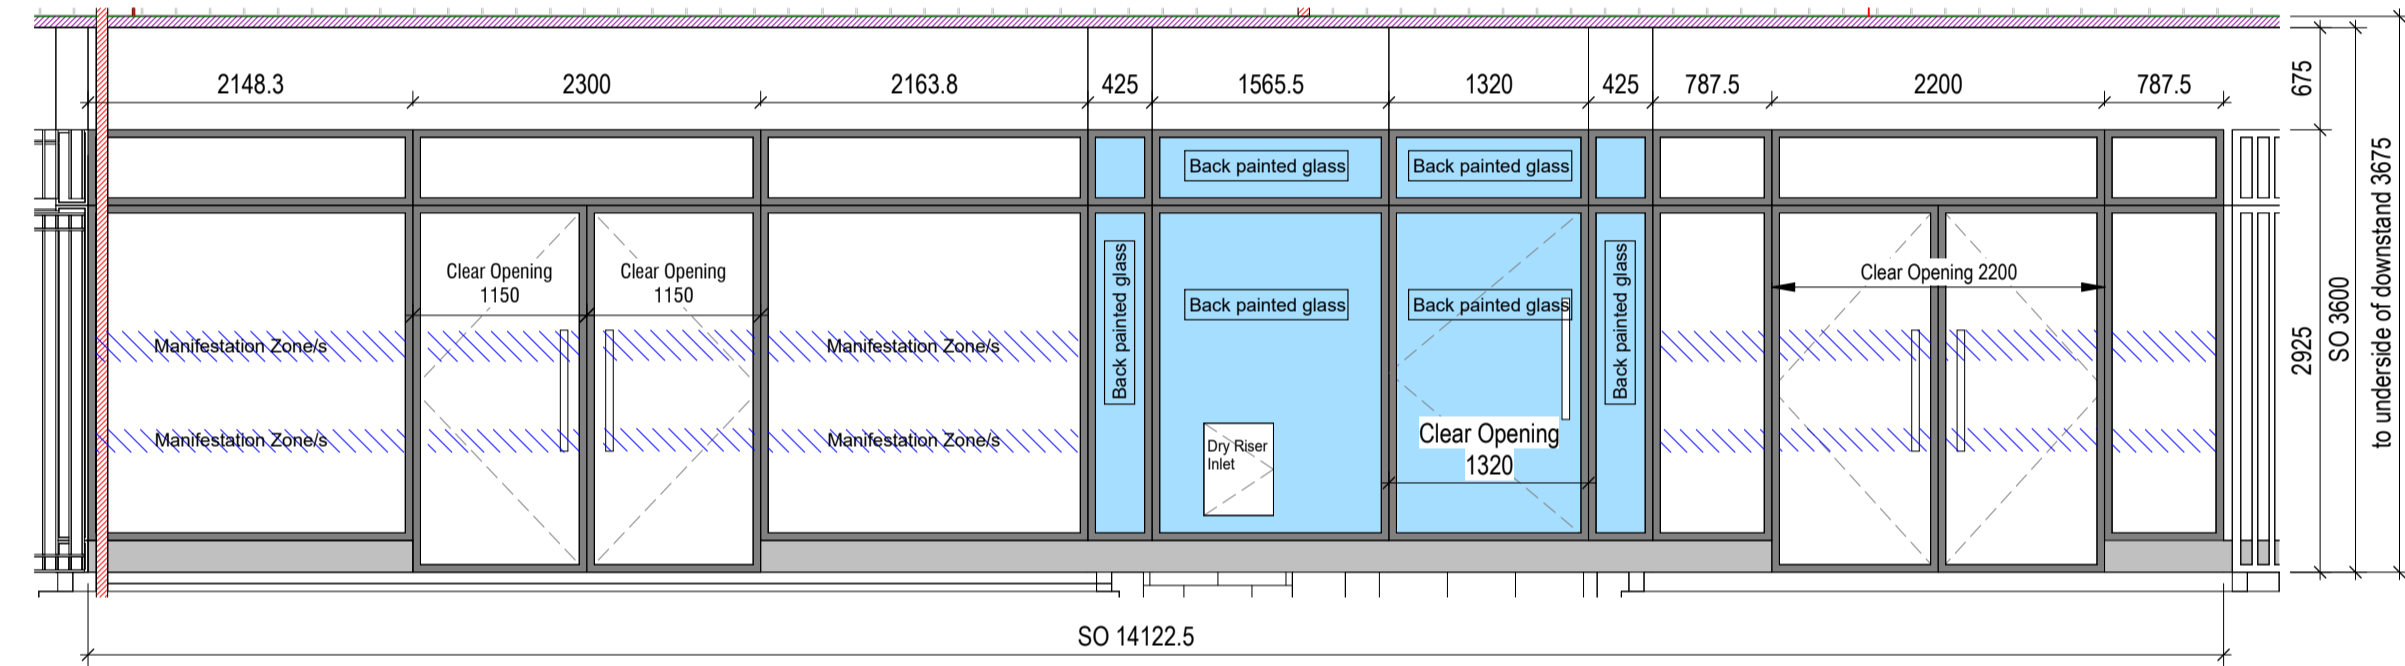


8 Office Lobby Entrance – South-West Elevation - 00-16  
1 : 50  
Ref.21547

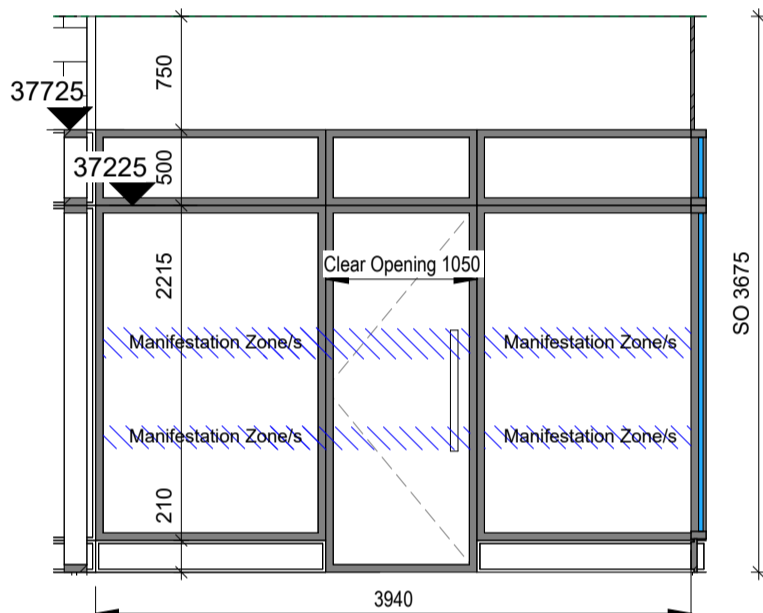


7 Retail Glazing - West Elevation - 00-15  
1 : 50  
Ref.21545

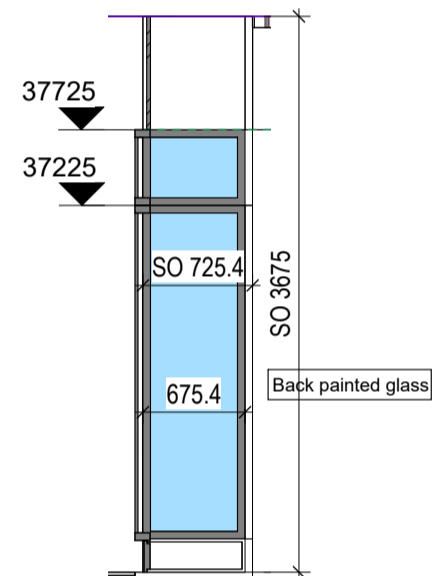


6 South-West Elevation - 00-14  
1 : 50  
Ref.21545

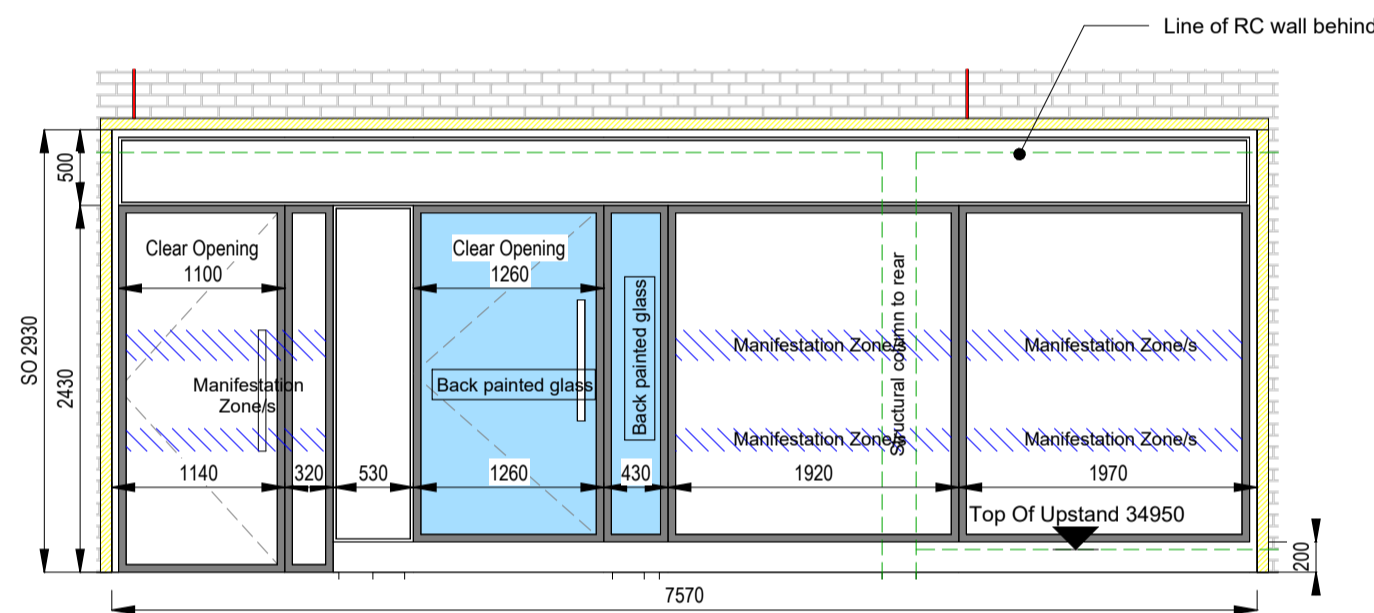


5 Retail Glazing - South-West Elevation - 00-13  
1 : 50  
Ref.21547

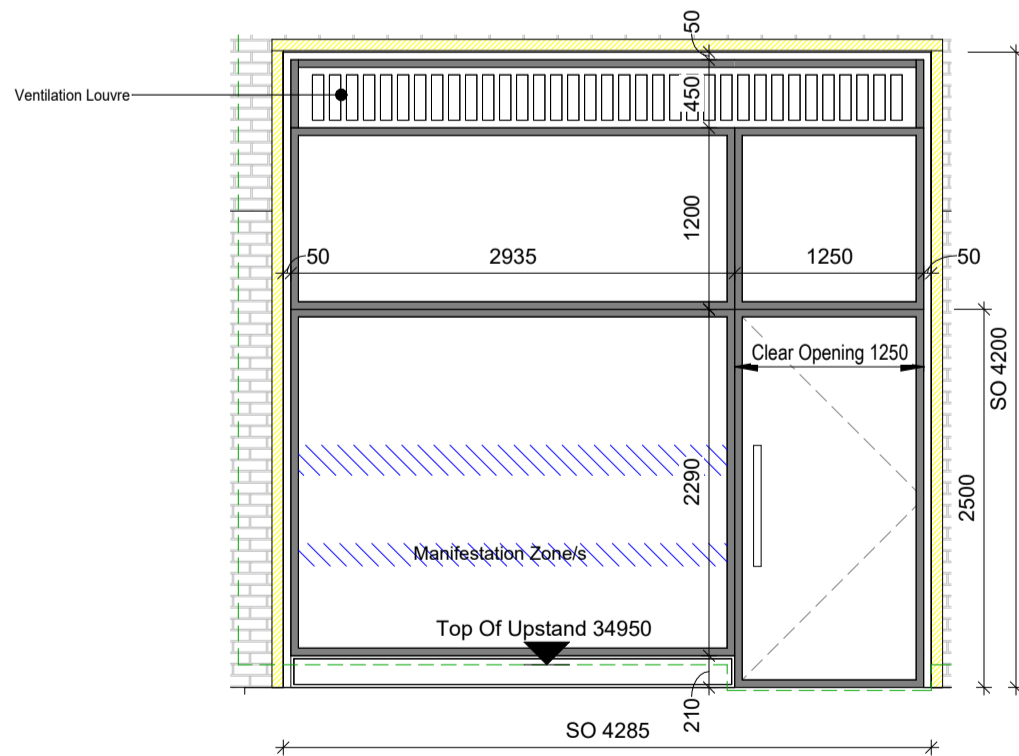


4 Retail Glazing - South-East Elevation - 00-12  
1 : 50  
Ref.21547

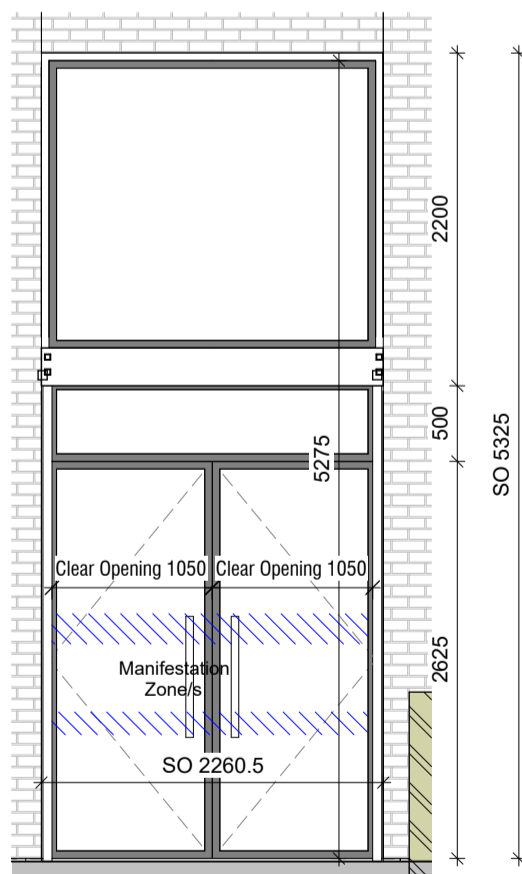

3 Urban Farm South-East Elevation - 00-11  
1 : 50  
Ref.21547

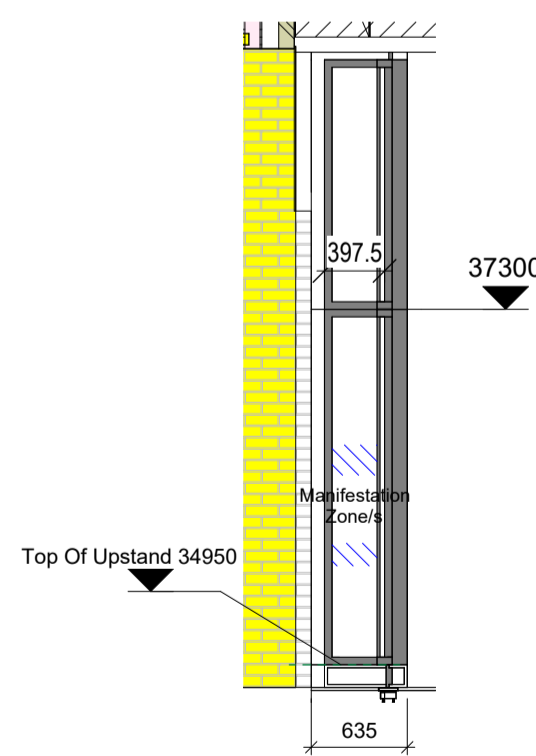

2 South-East Elevation - 00-10  
1 : 50  
Ref.21548

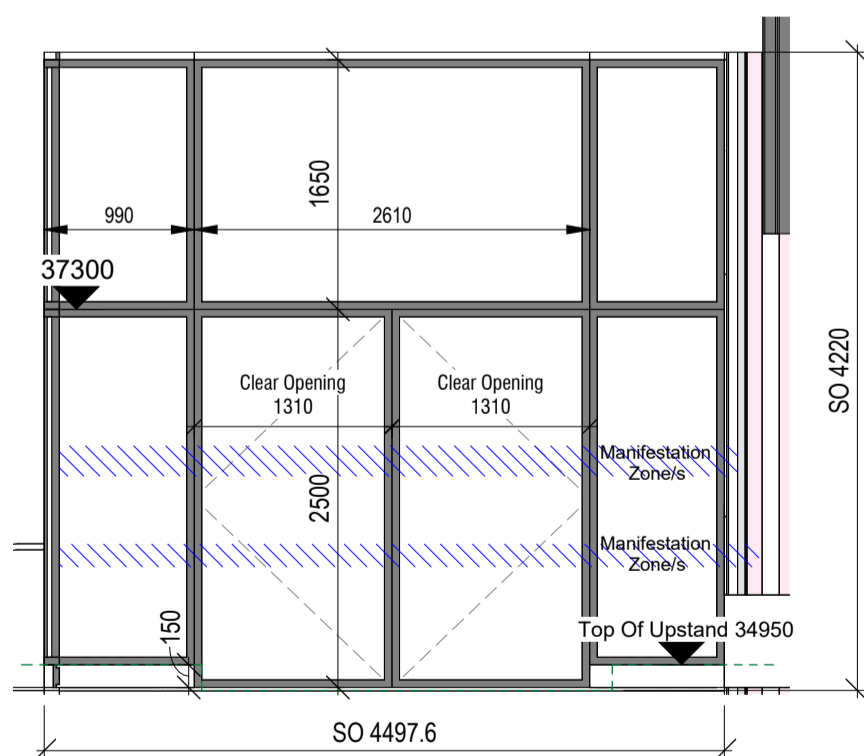

1 South-East Elevation - 00-09  
1 : 50  
Ref.21548