
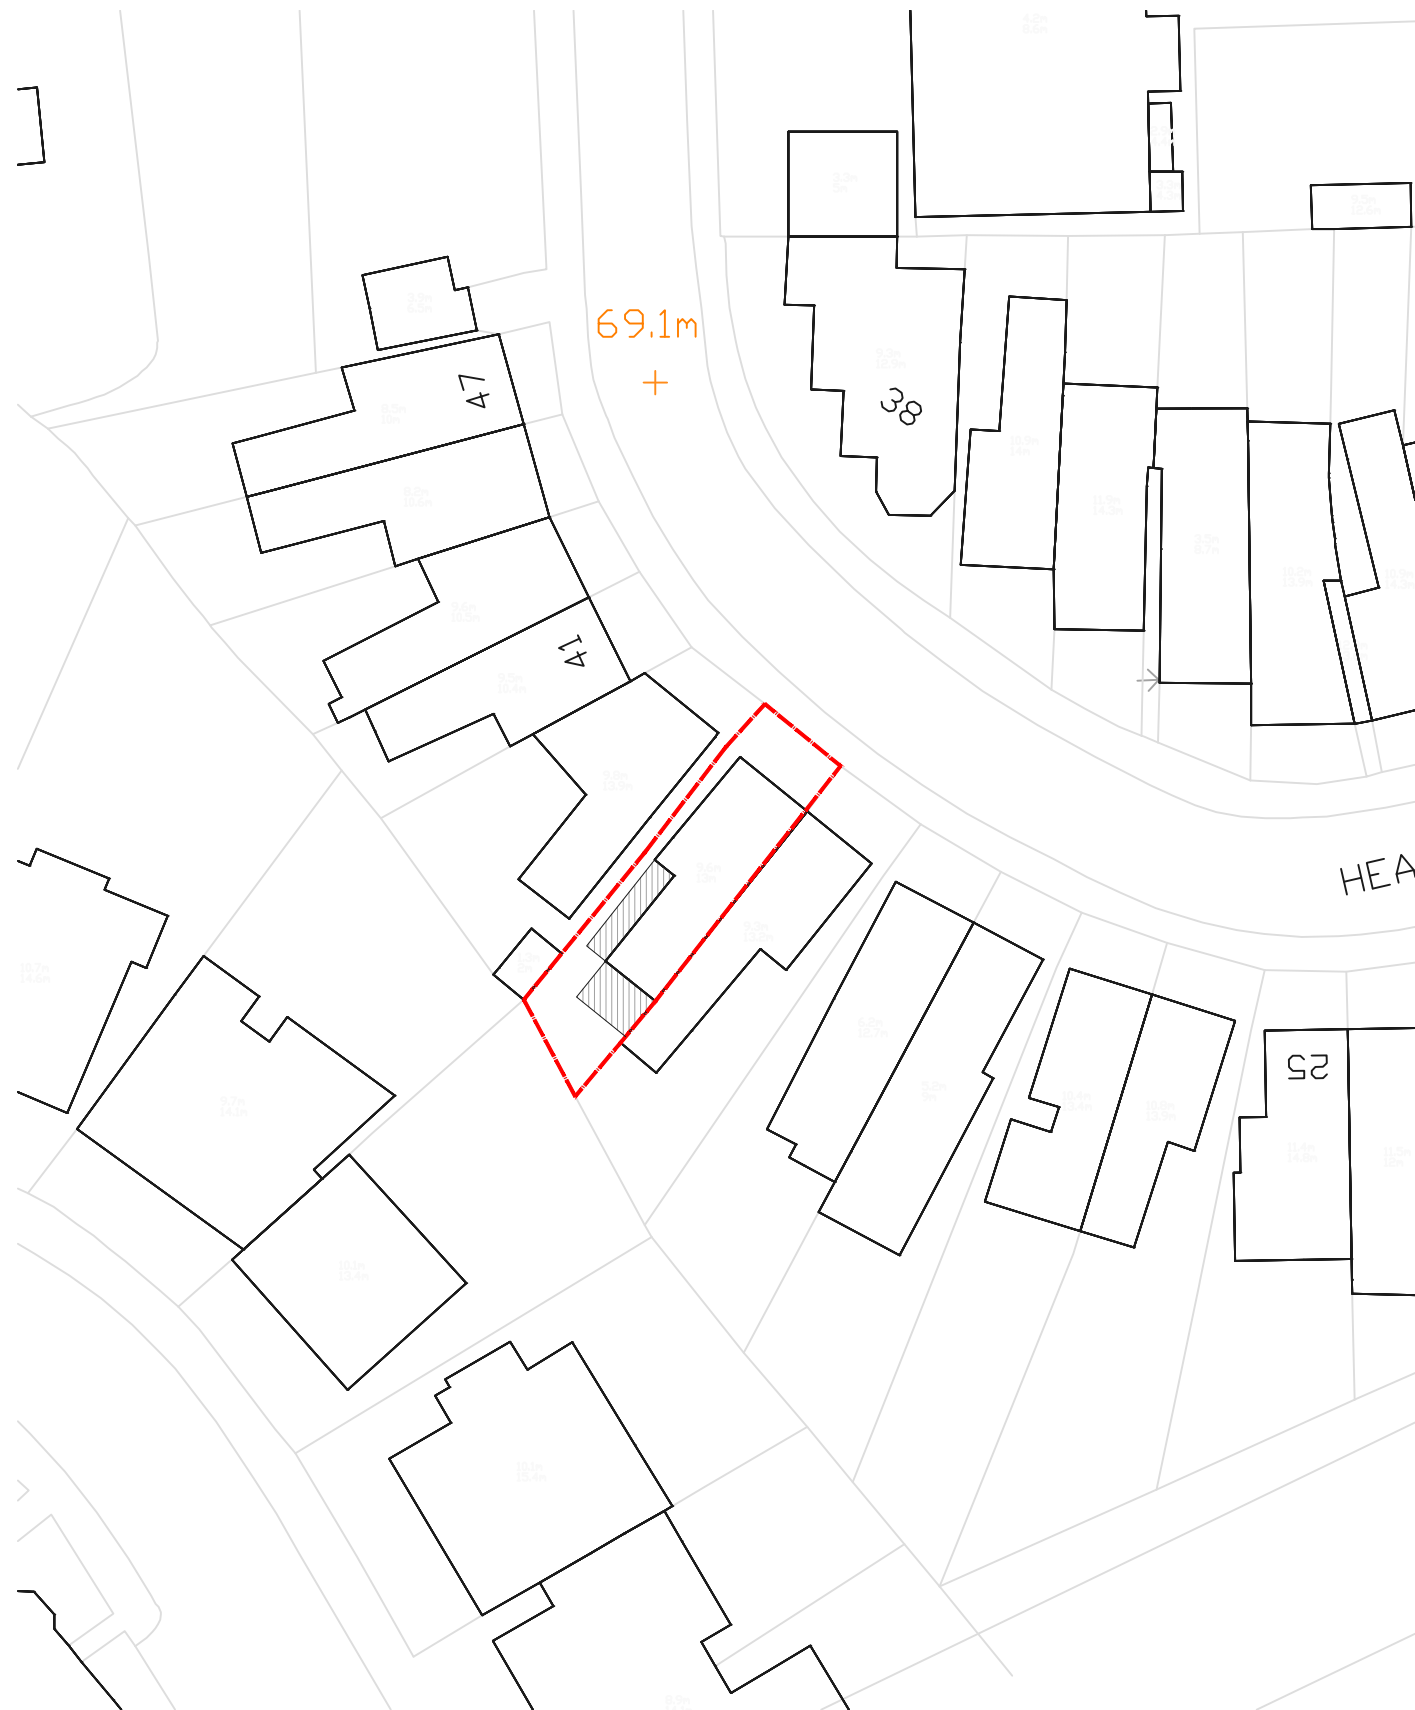



LOCATION PLAN

1:1250 0 10 20 30 40 50 m

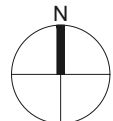

PROPOSED SITE PLAN

1:500 0 2 4 6 8 10 20 m

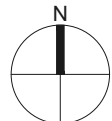

REV	DESCRIPTION	DATE
P1	SC - First Issue	20.10.23

NOTE:
Method Studio Architects Ltd retain copyright of this design, scheme and ownership of all drawings. Reproduction is permitted only with written authority.

These drawings are subject to Planning and Building Regulations Approval and all other permissions required by the Local Authority prior to commencing building work. Works started without these consents are at your own risk.


All drawings should be read in conjunction with any third party consultants drawings and specification.

Do not scale from this drawing. All dimensions, levels and existing structure must be verified on site prior to commencement. Any omissions or inaccuracies are to be reported and clarified with Method Studio and the client immediately for rectification. These drawings are intended as graphic information only. Due to the age of the premises, non-exposure of the structure, occupancy, building methods & materials used, some assumptions have been made necessary.

Before building work commences it is the responsibility of the builder or owner to serve the relevant Party Wall Notices to all neighbors affected.

DRAWING NAME			
SITE LOCATION PLAN			
ADDRESS			
37 Heath Hurst Rd, London NW3 2RU			
SCALE @ A3	FIRST ISSUED	DRAWING NO	REV
VAR.	10.23	0316 050	P1



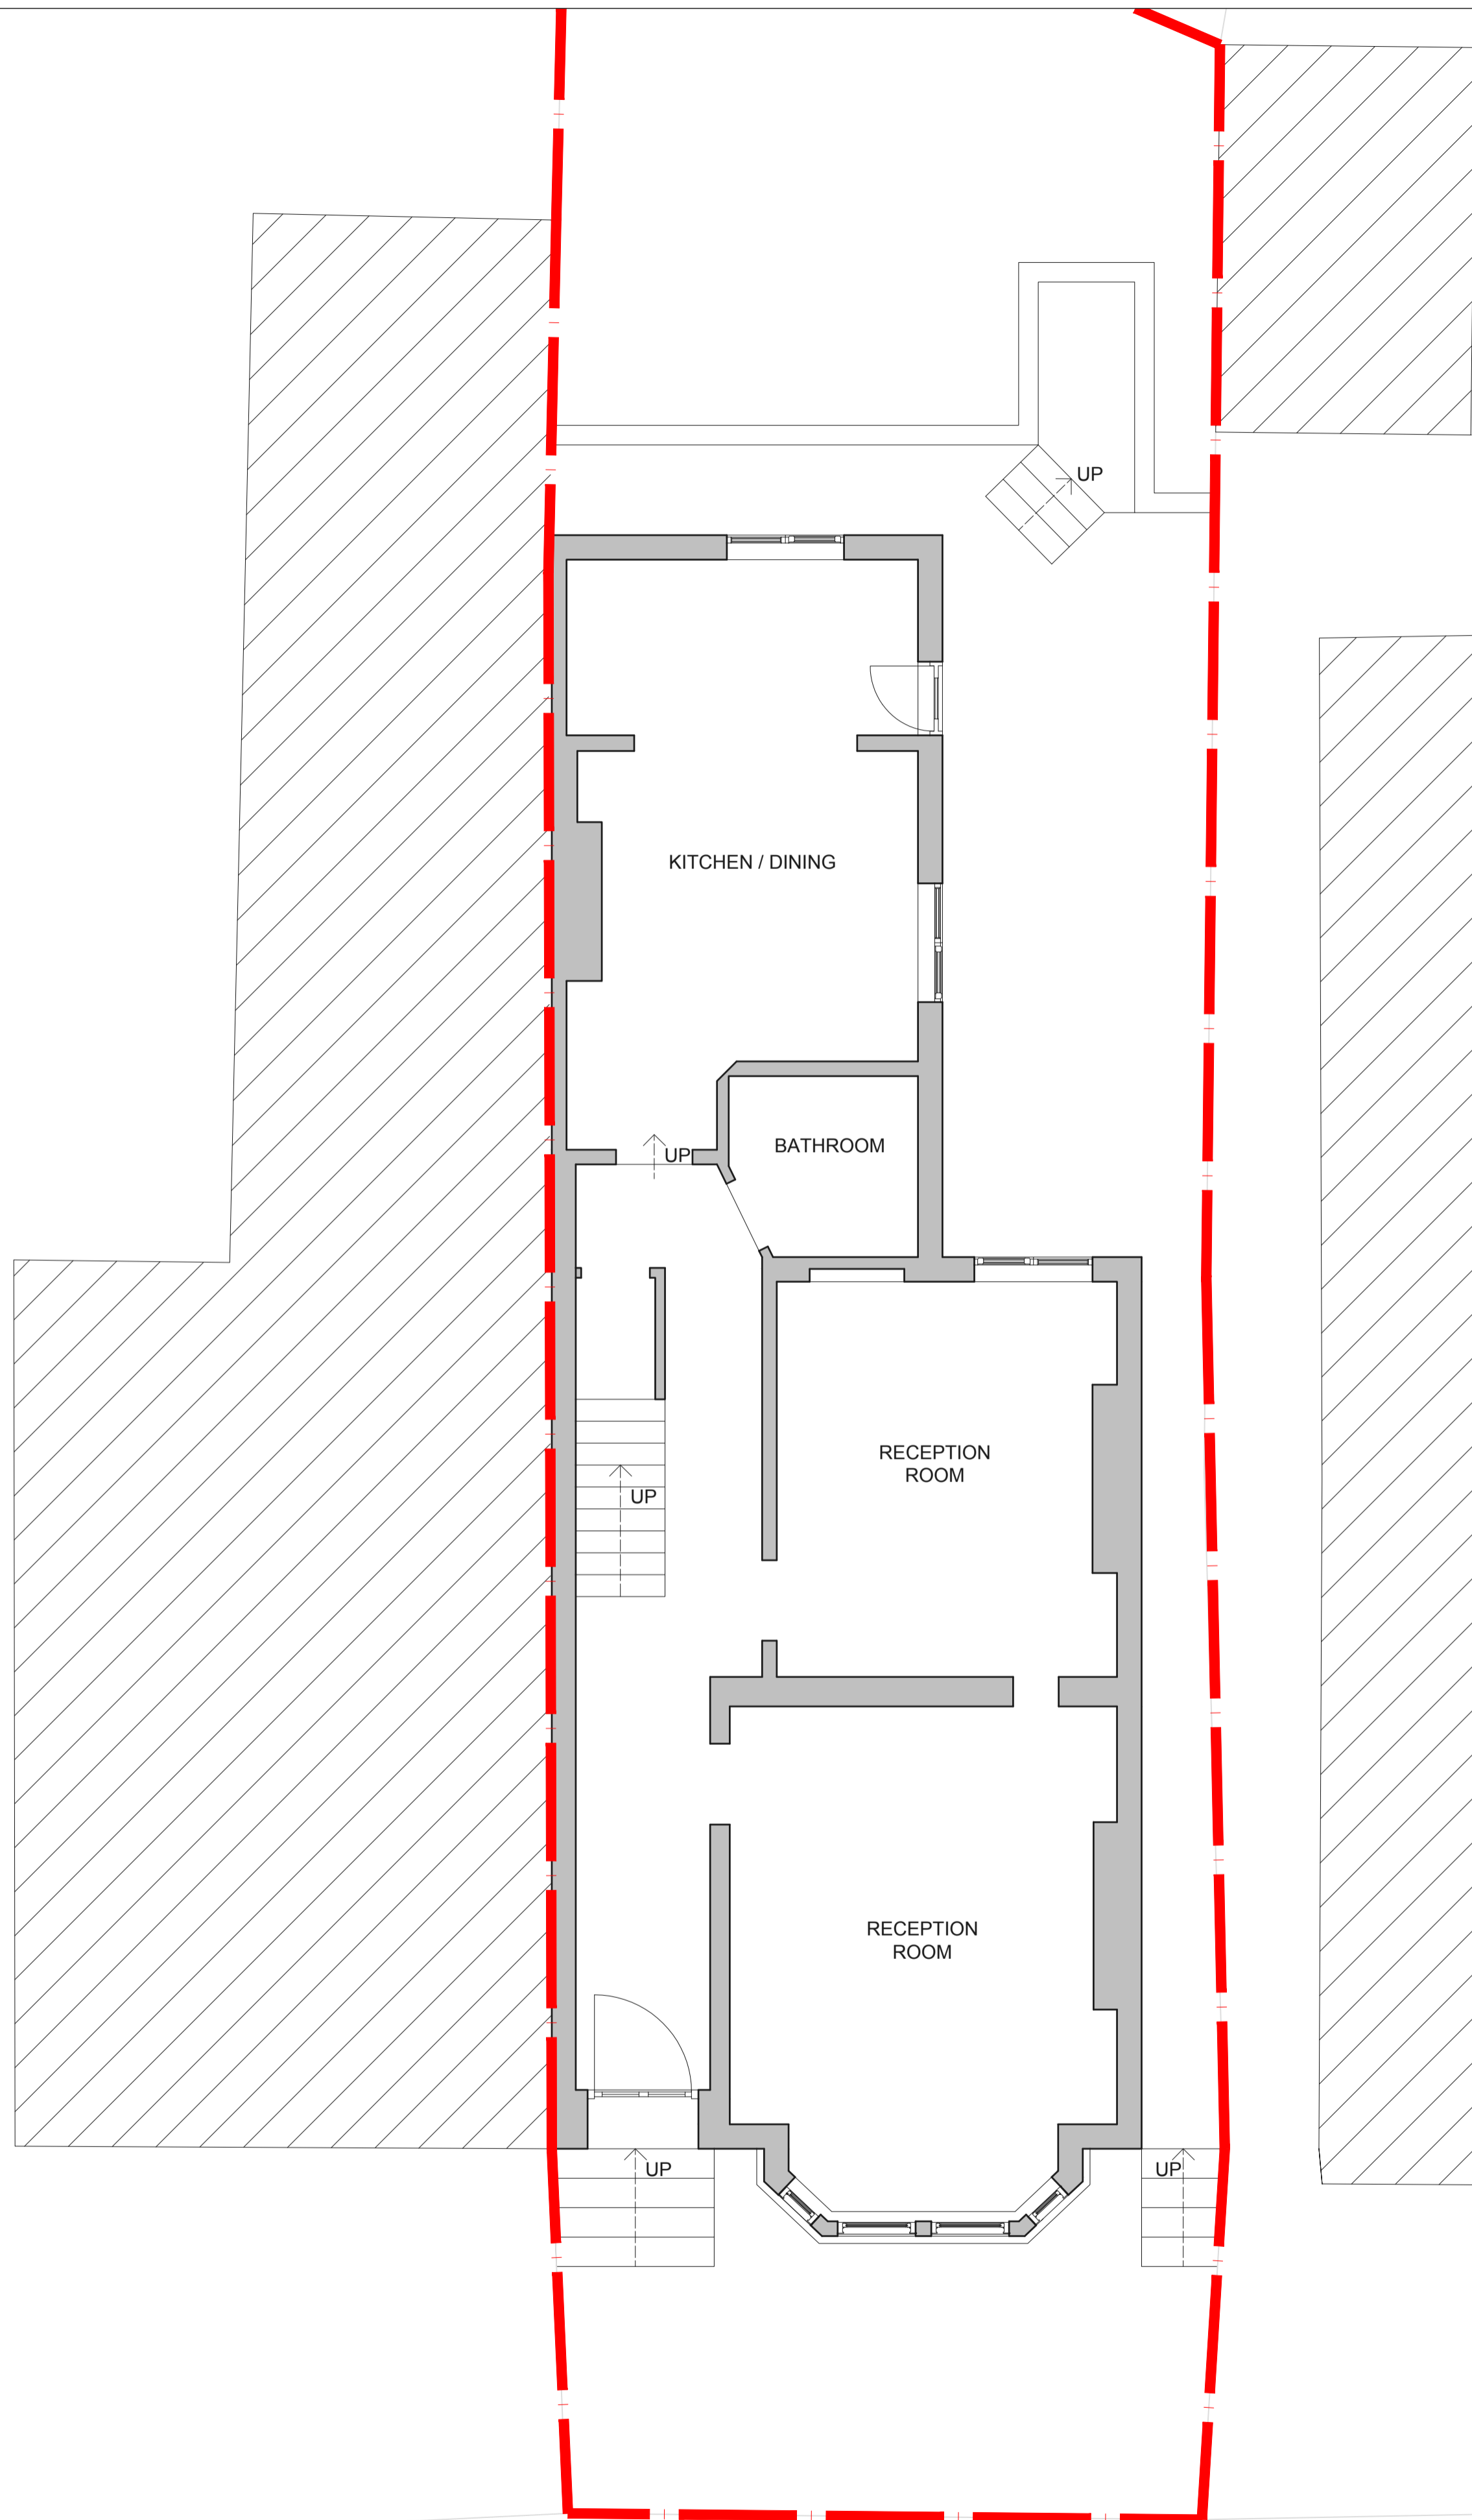

EXISTING GROUND FLOOR PLAN
1:50





EXISTING FIRST FLOOR PLAN
1:50

REV	DESCRIPTION	DATE
P1	SC - First Issue	20.10.23


NOTE:
Method Studio Architects Ltd retain copyright of this design, scheme and ownership of all drawings. Reproduction is permitted only with written authority.
These drawings are subject to Planning and Building Regulations Approval and all other permissions required by the Local Authority prior to commencing building work. Works started without these consents are at your own risk.
All drawings should be read in conjunction with any third party consultants drawings and specification.
Do not scale from this drawing. All dimensions, levels and existing structure must be verified on site prior to commencement. Any omissions or inaccuracies are to be reported and clarified with Method Studio and the client immediately for rectification. These drawings are intended as graphic information only. Due to the age of the premises, non-exposure of the structure, occupancy, building methods & materials used, some assumptions have been made necessary.
Before building work commences it is the responsibility of the builder or owner to serve the relevant Party Wall Notices to all neighbors affected.

DRAWING NAME			
EXISTING GROUND AND FIRST FLOOR PLAN			
ADDRESS			
37 Heath Hurst Rd, London NW3 2RU			
SCALE @ A1	FIRST ISSUED	DRAWING NO	REV
1:50	10.23	0316 100	P1

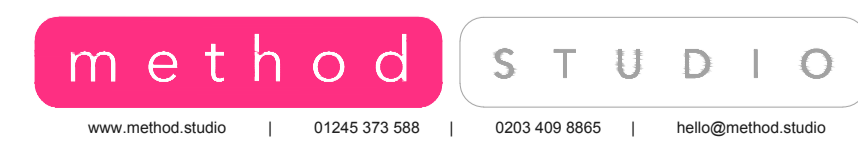

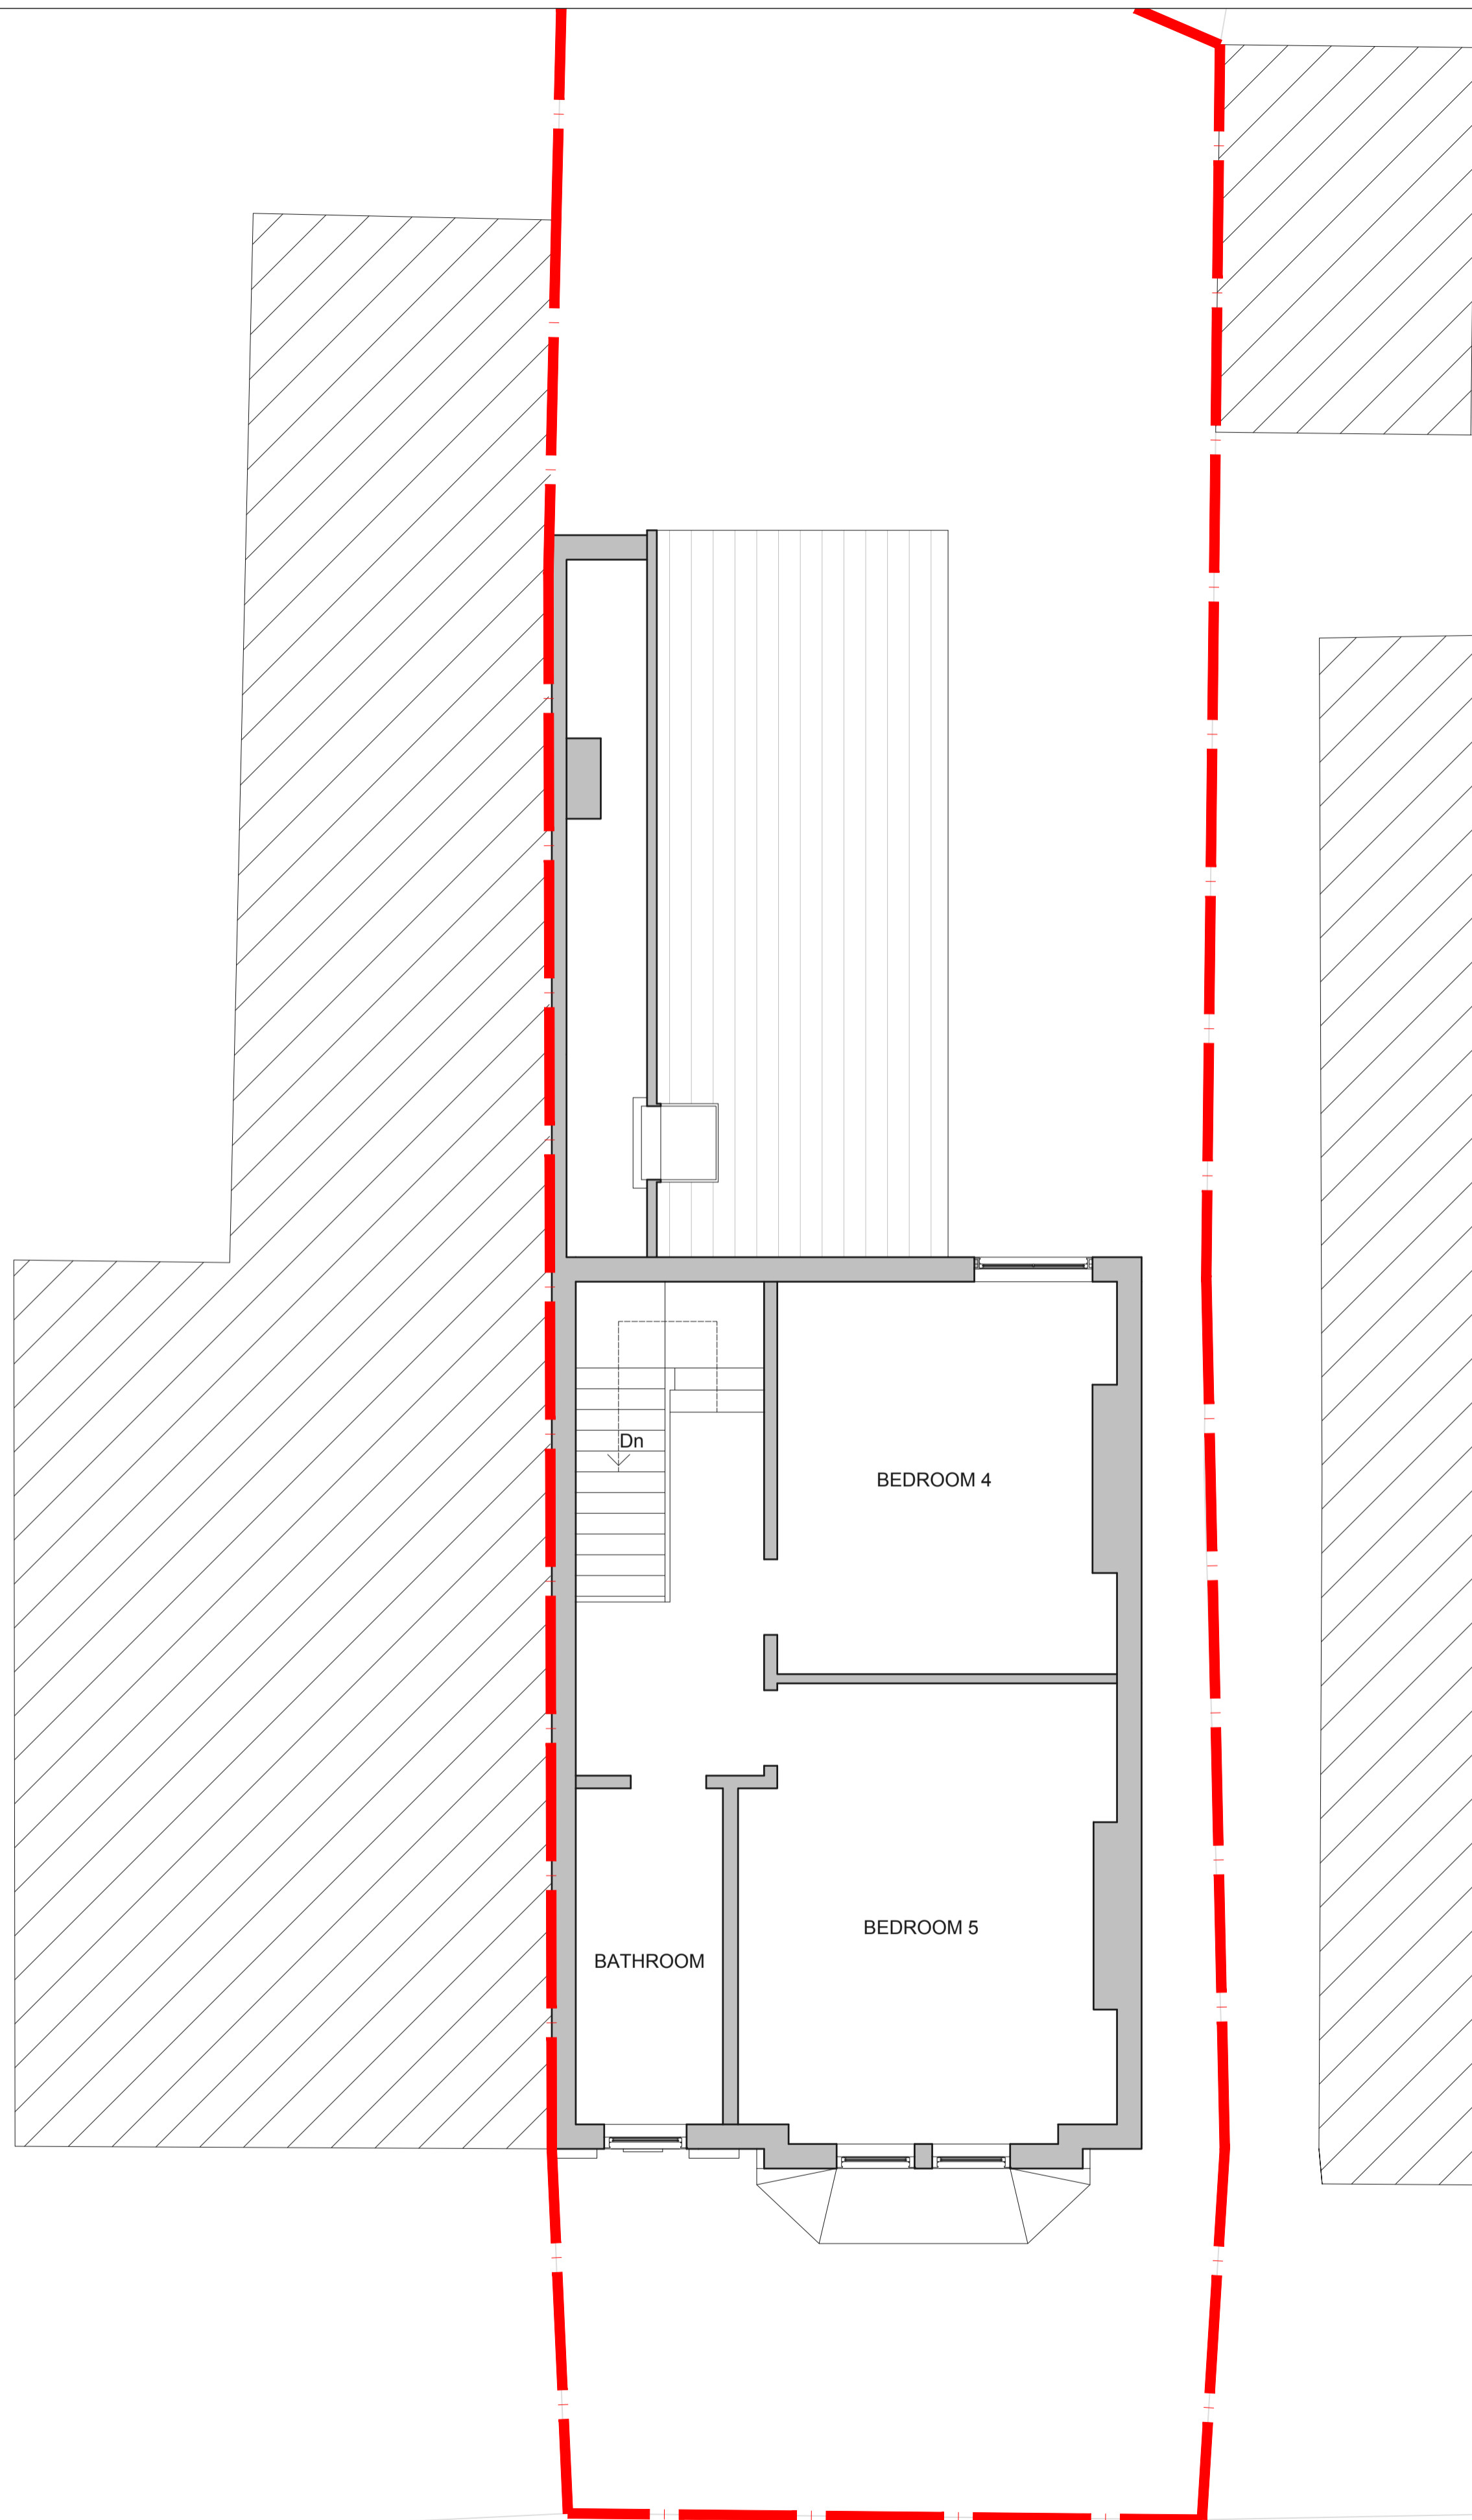

EXISTING SECOND FLOOR PLAN
1:50

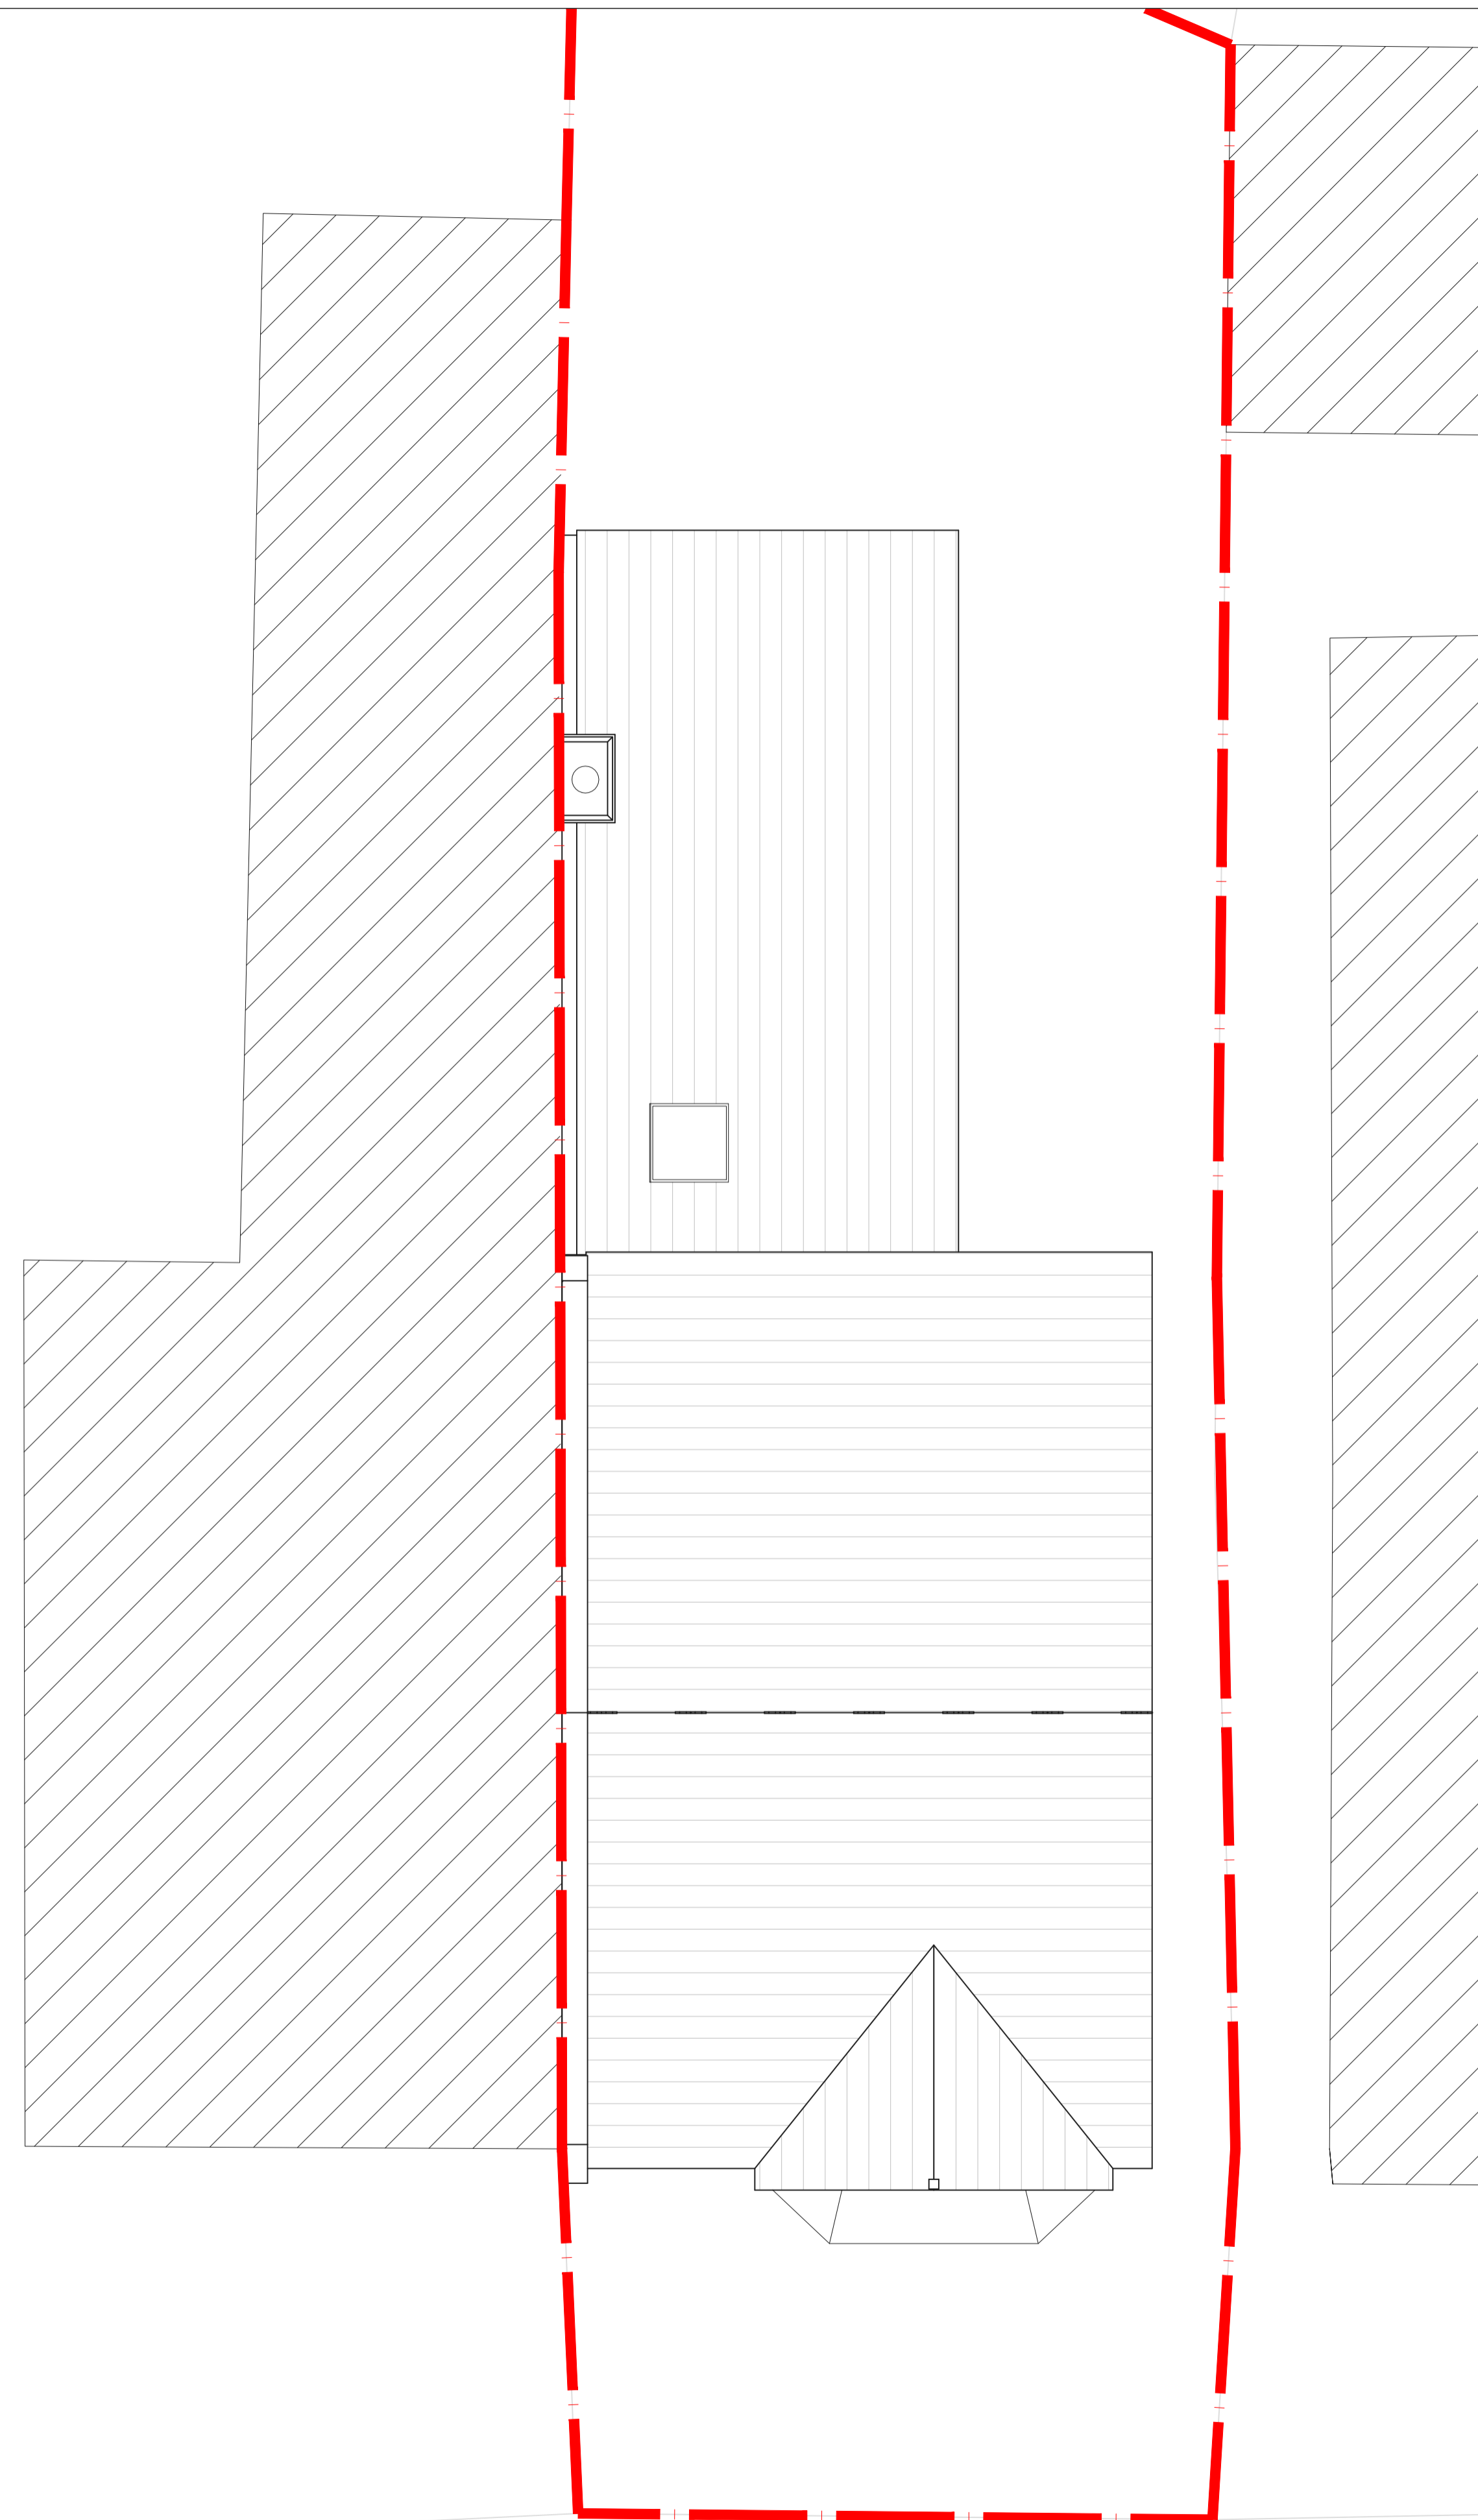


EXISTING ROOF PLAN
1:50


REV	DESCRIPTION	DATE
P1	SC - First Issue	20.10.23

NOTE:
Method Studio Architects Ltd retain copyright of this design, scheme and ownership of all drawings. Reproduction is permitted only with written authority.
These drawings are subject to Planning and Building Regulations Approval and all other permissions required by the Local Authority prior to commencing building work. Works started without these consents are at your own risk.
All drawings should be read in conjunction with any third party consultants drawings and specification.
Do not scale from this drawing. All dimensions, levels and existing structure must be verified on site prior to commencement. Any omissions or inaccuracies are to be reported and clarified with Method Studio and the client immediately for rectification. These drawings are intended as graphic information only. Due to the age of the premises, non-exposure of the structure, occupancy, building methods & materials used, some assumptions have been made necessary.
Before building work commences it is the responsibility of the builder or owner to serve the relevant Party Wall Notices to all neighbors affected.

DRAWING NAME			
EXISTING SECOND FLOOR AND ROOF PLAN			
ADDRESS			
37 Heath Hurst Rd, London NW3 2RU			
SCALE @ A1	FIRST ISSUED	DRAWING NO	REV
1:50	10.23	0316 101	P1

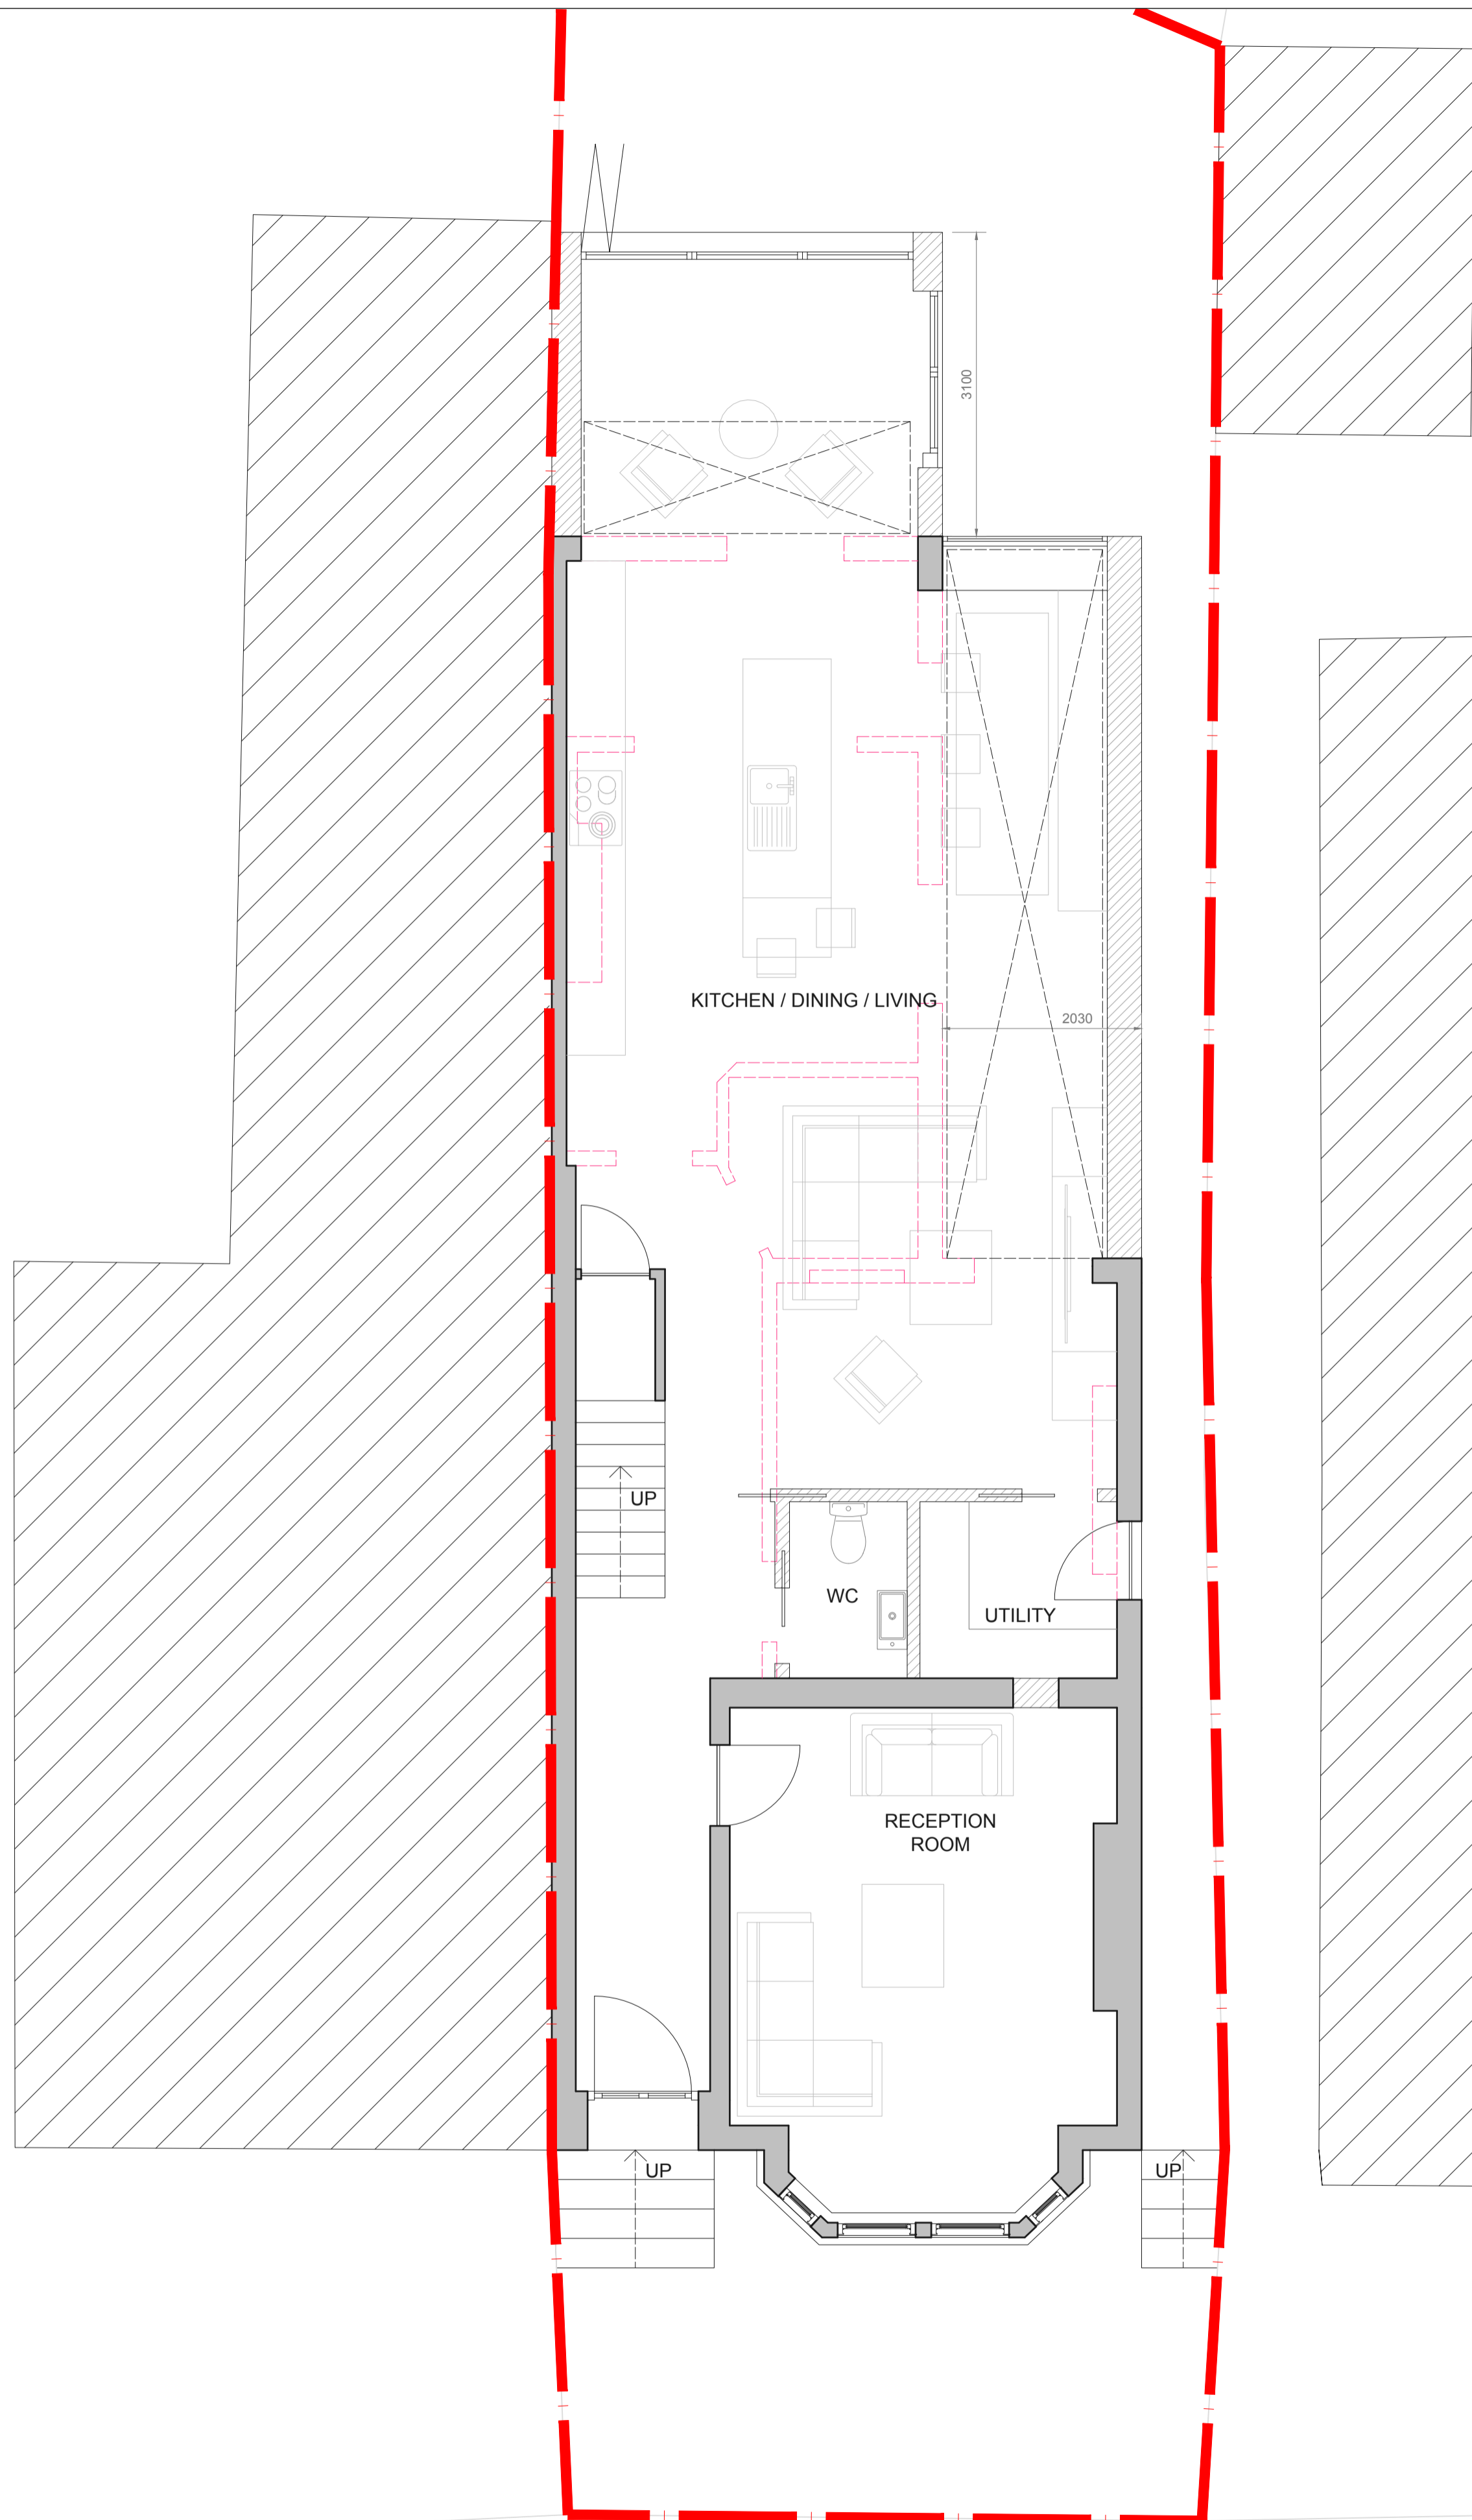

PROPOSED GROUND FLOOR PLAN
1:50

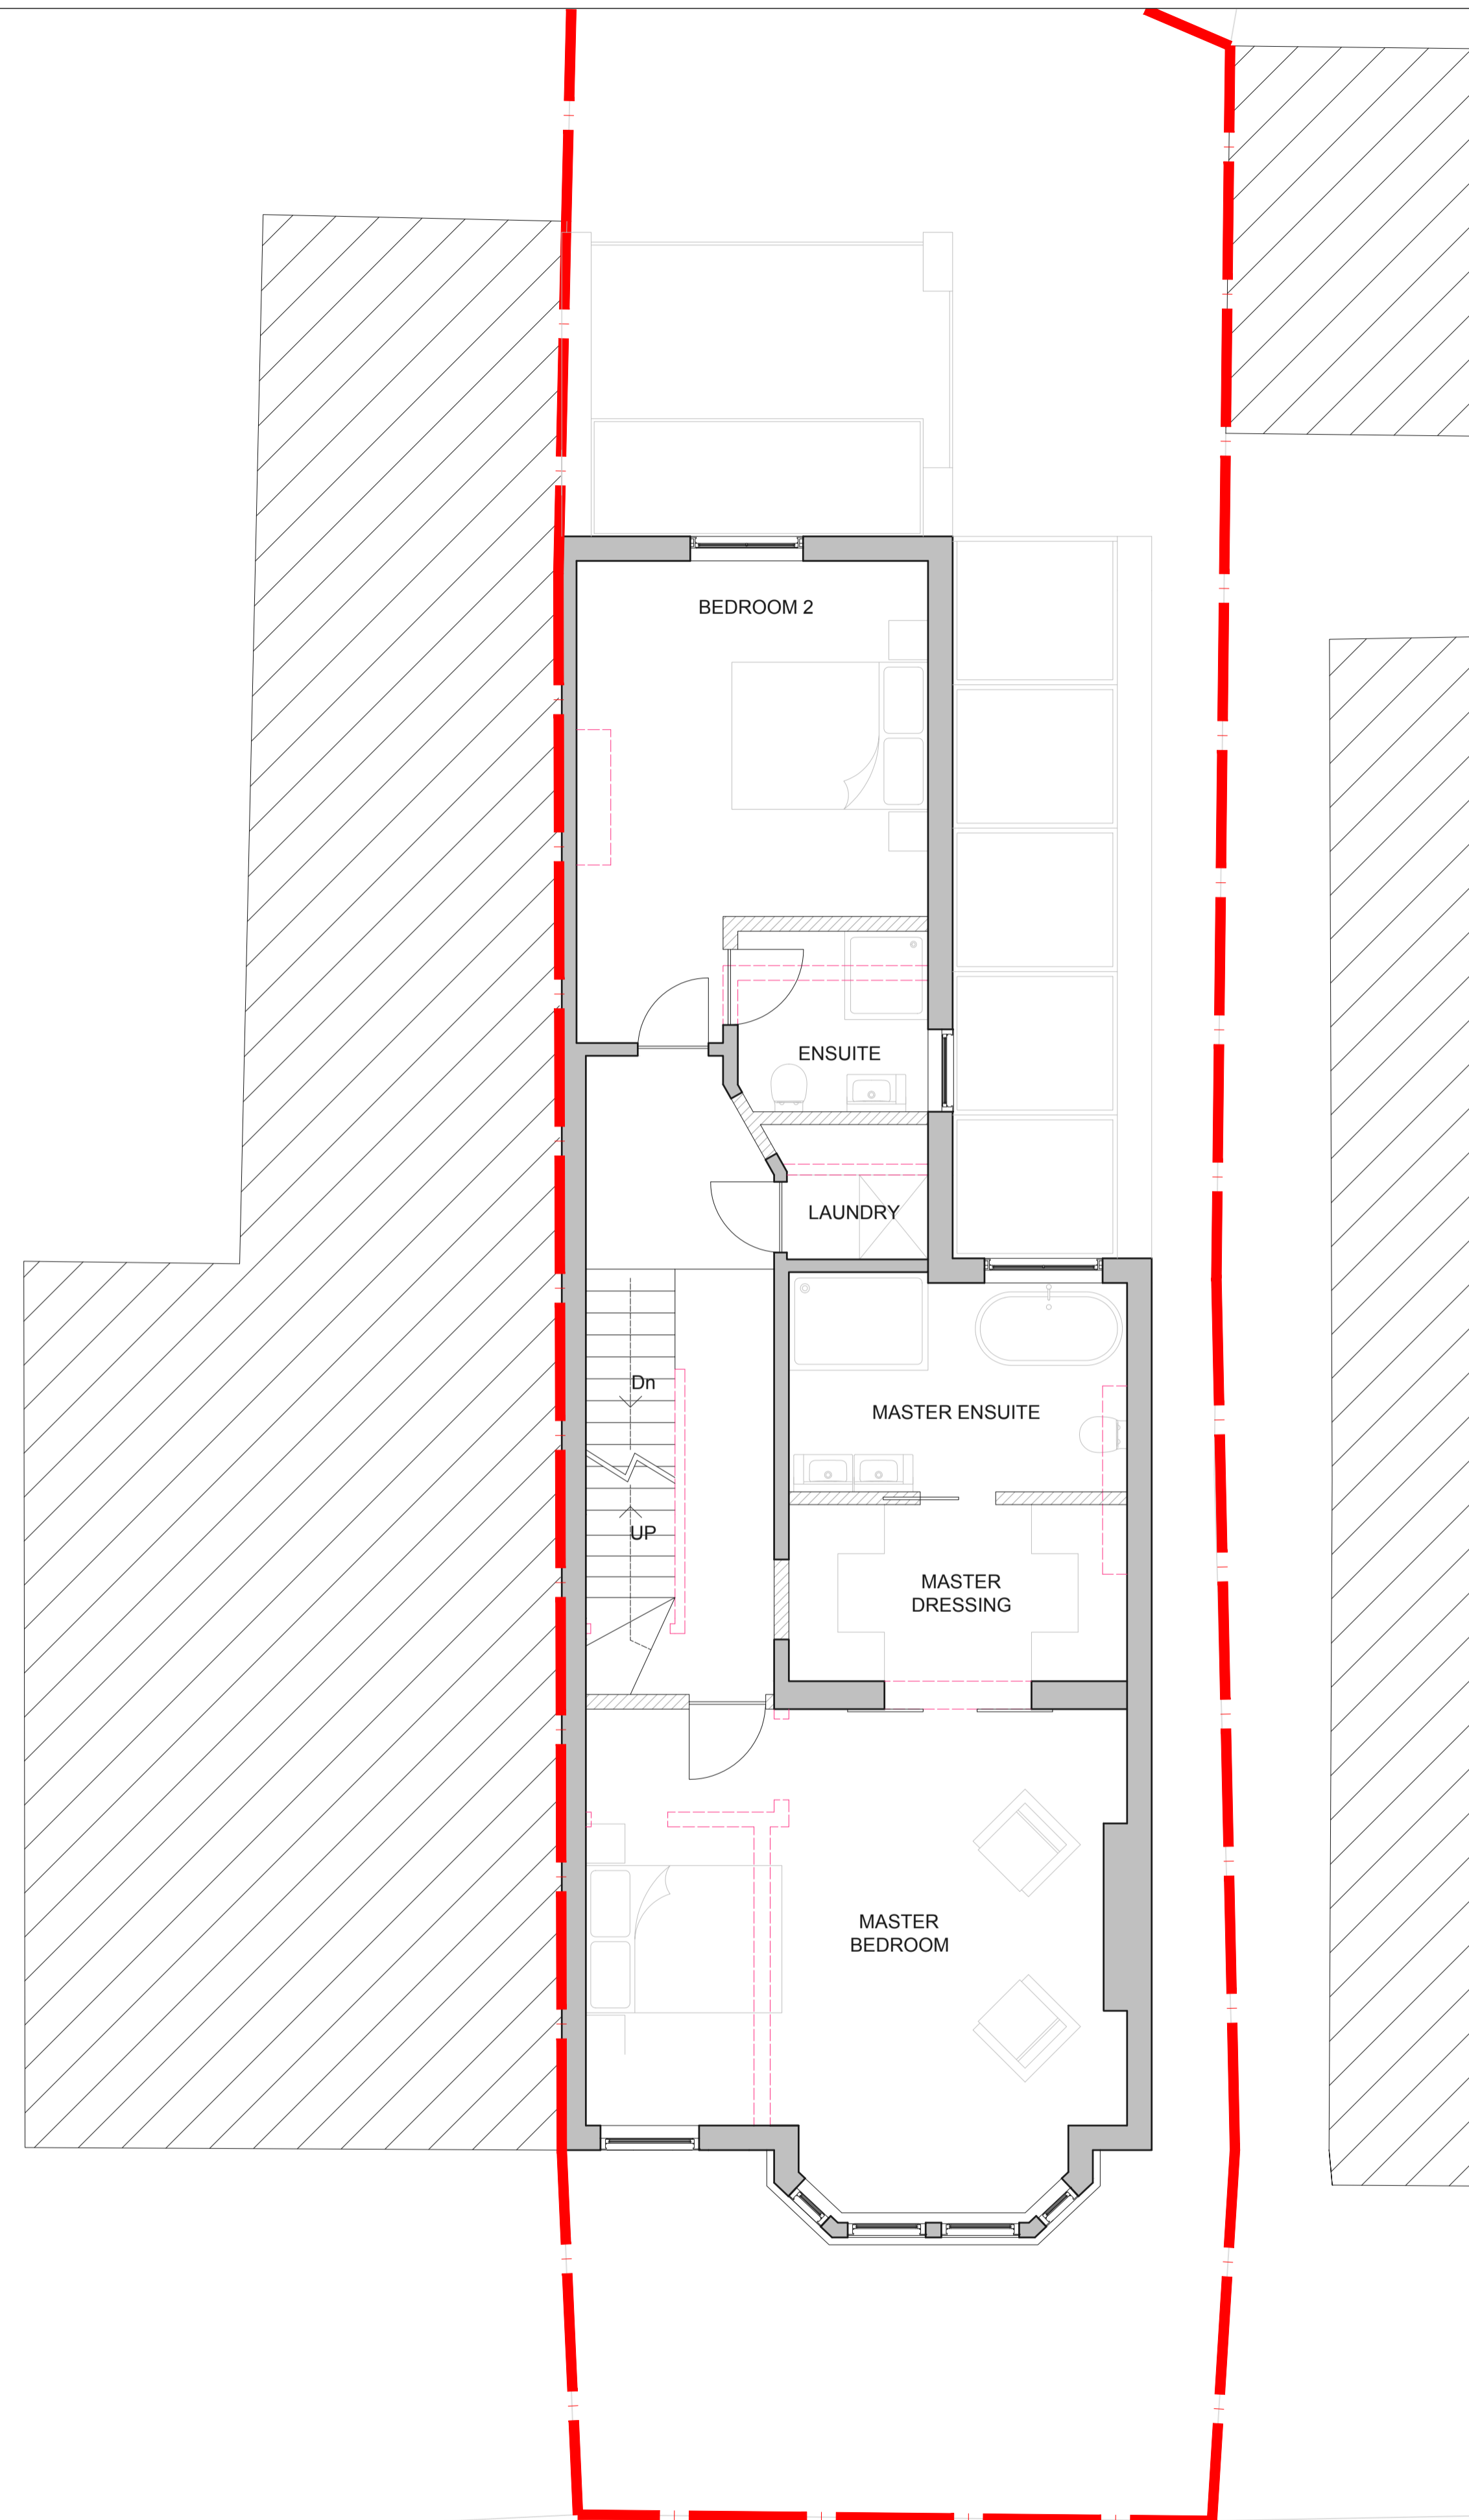



PROPOSED FIRST FLOOR PLAN
1:50

P2	SC - Design updates from client	30.10.23
P1	SC - First Issue	20.10.23
REV	DESCRIPTION	DATE


NOTE:
Method Studio Architects Ltd retain copyright of this design, scheme and ownership of all drawings. Reproduction is permitted only with written authority.
These drawings are subject to Planning and Building Regulations Approval and all other permissions required by the Local Authority prior to commencing building work. Works started without these consents are at your own risk.
All drawings should be read in conjunction with any third party consultants drawings and specification.
Do not scale from this drawing. All dimensions, levels and existing structure must be verified on site prior to commencement. Any omissions or inaccuracies are to be reported and clarified with Method Studio and the client immediately for rectification. These drawings are intended as graphic information only. Due to the age of the premises, non-exposure of the structure, occupancy, building methods & materials used, some assumptions have been made necessary.
Before building work commences it is the responsibility of the builder or owner to serve the relevant Party Wall Notices to all neighbors affected.

DRAWING NAME			
PROPOSED GROUND AND FIRST FLOOR PLAN			
ADDRESS			
37 Heath Hurst Rd, London NW3 2RU			
SCALE @ A1	FIRST ISSUED	DRAWING NO	REV
1:50	10.23	0316 110	P2

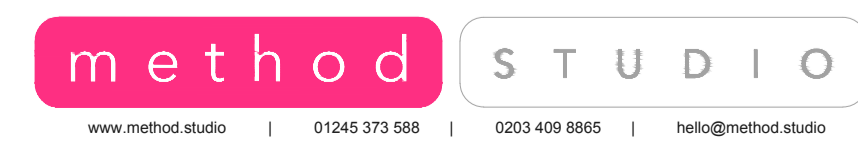

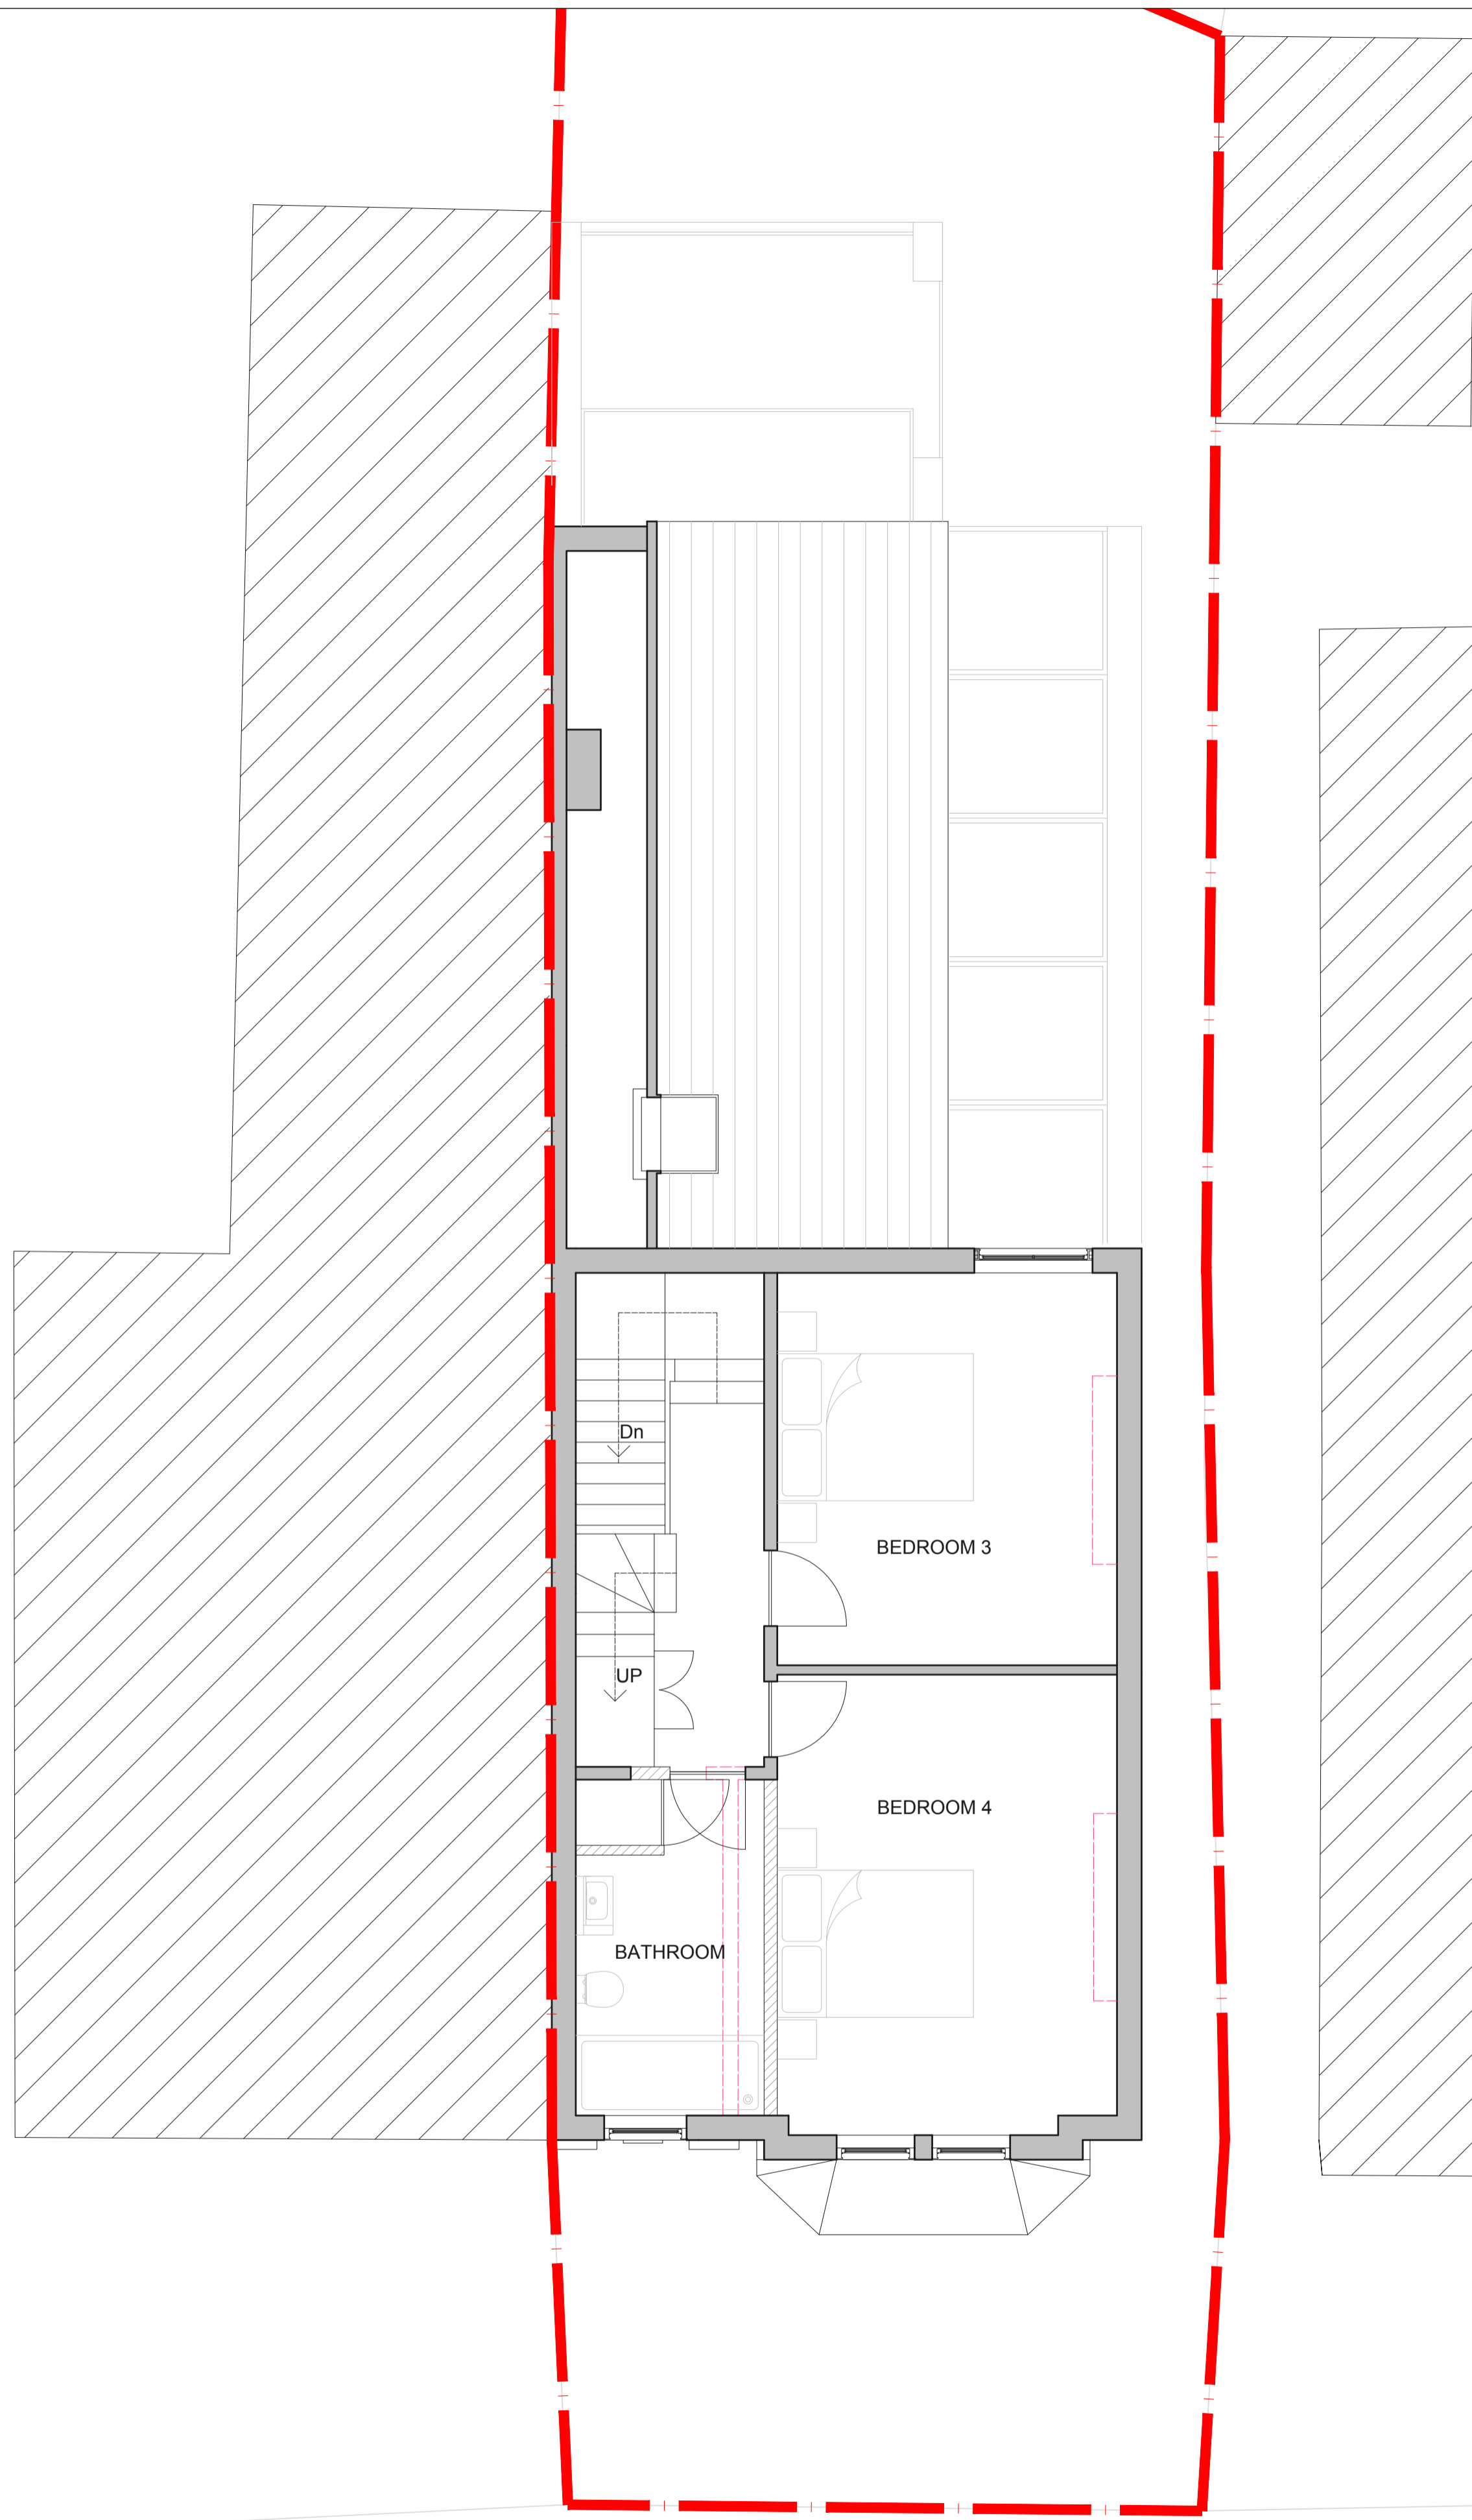

PROPOSED SECOND FLOOR PLAN
1:50

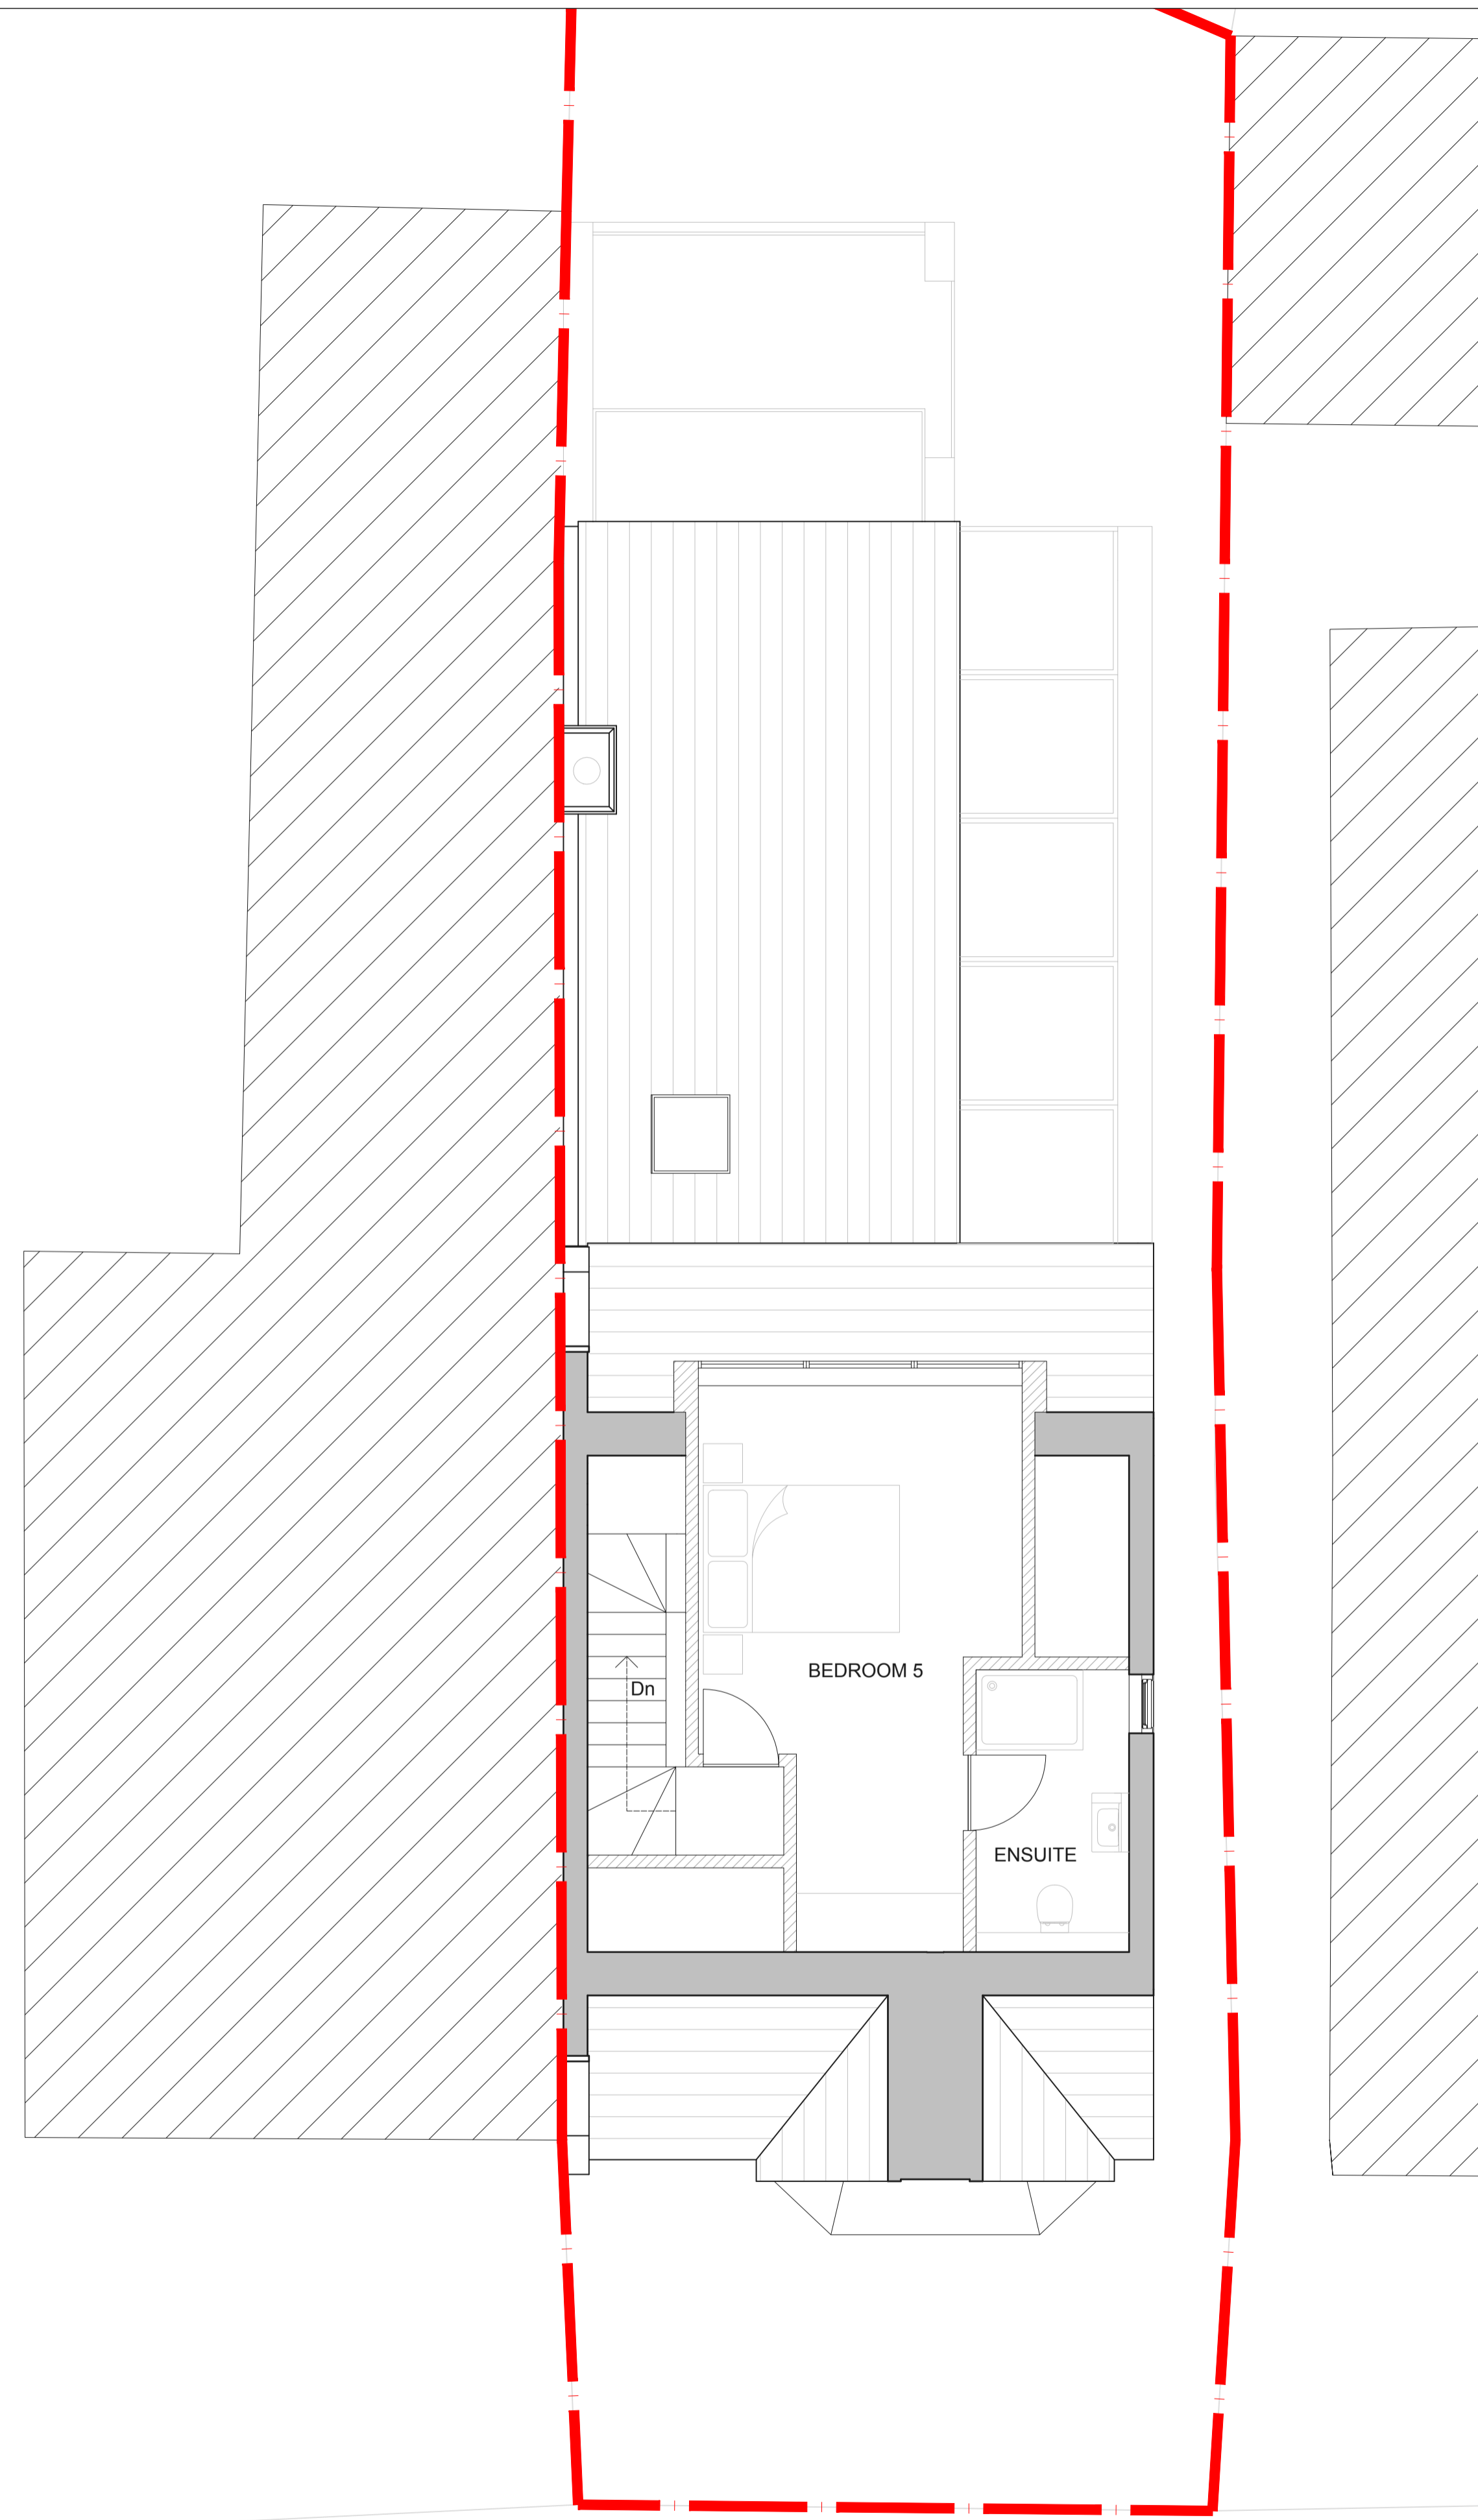



PROPOSED THIRD FLOOR PLAN
1:50

REV	DESCRIPTION	DATE
P2	SC - Design updates from client	30.10.23
P1	SC - First Issue	20.10.23

NOTE:
Method Studio Architects Ltd retain copyright of this design, scheme and ownership of all drawings. Reproduction is permitted only with written authority.
These drawings are subject to Planning and Building Regulations Approval and all other permissions required by the Local Authority prior to commencing building work. Works started without these consents are at your own risk.
All drawings should be read in conjunction with any third party consultants drawings and specification.
Do not scale from this drawing. All dimensions, levels and existing structure must be verified on site prior to commencement. Any omissions or inaccuracies are to be reported and clarified with Method Studio and the client immediately for rectification. These drawings are intended as graphic information only. Due to the age of the premises, non-exposure of the structure, occupancy, building methods & materials used, some assumptions have been made necessary.
Before building work commences it is the responsibility of the builder or owner to serve the relevant Party Wall Notices to all neighbors affected.

DRAWING NAME			
PROPOSED SECOND AND THIRD FLOOR PLAN			
ADDRESS			
37 Heath Hurst Rd, London NW3 2RU			
SCALE @ A1	FIRST ISSUED	DRAWING NO	REV
1:50	10.23	0316 111	P2

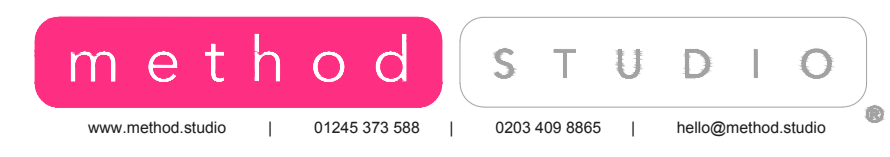

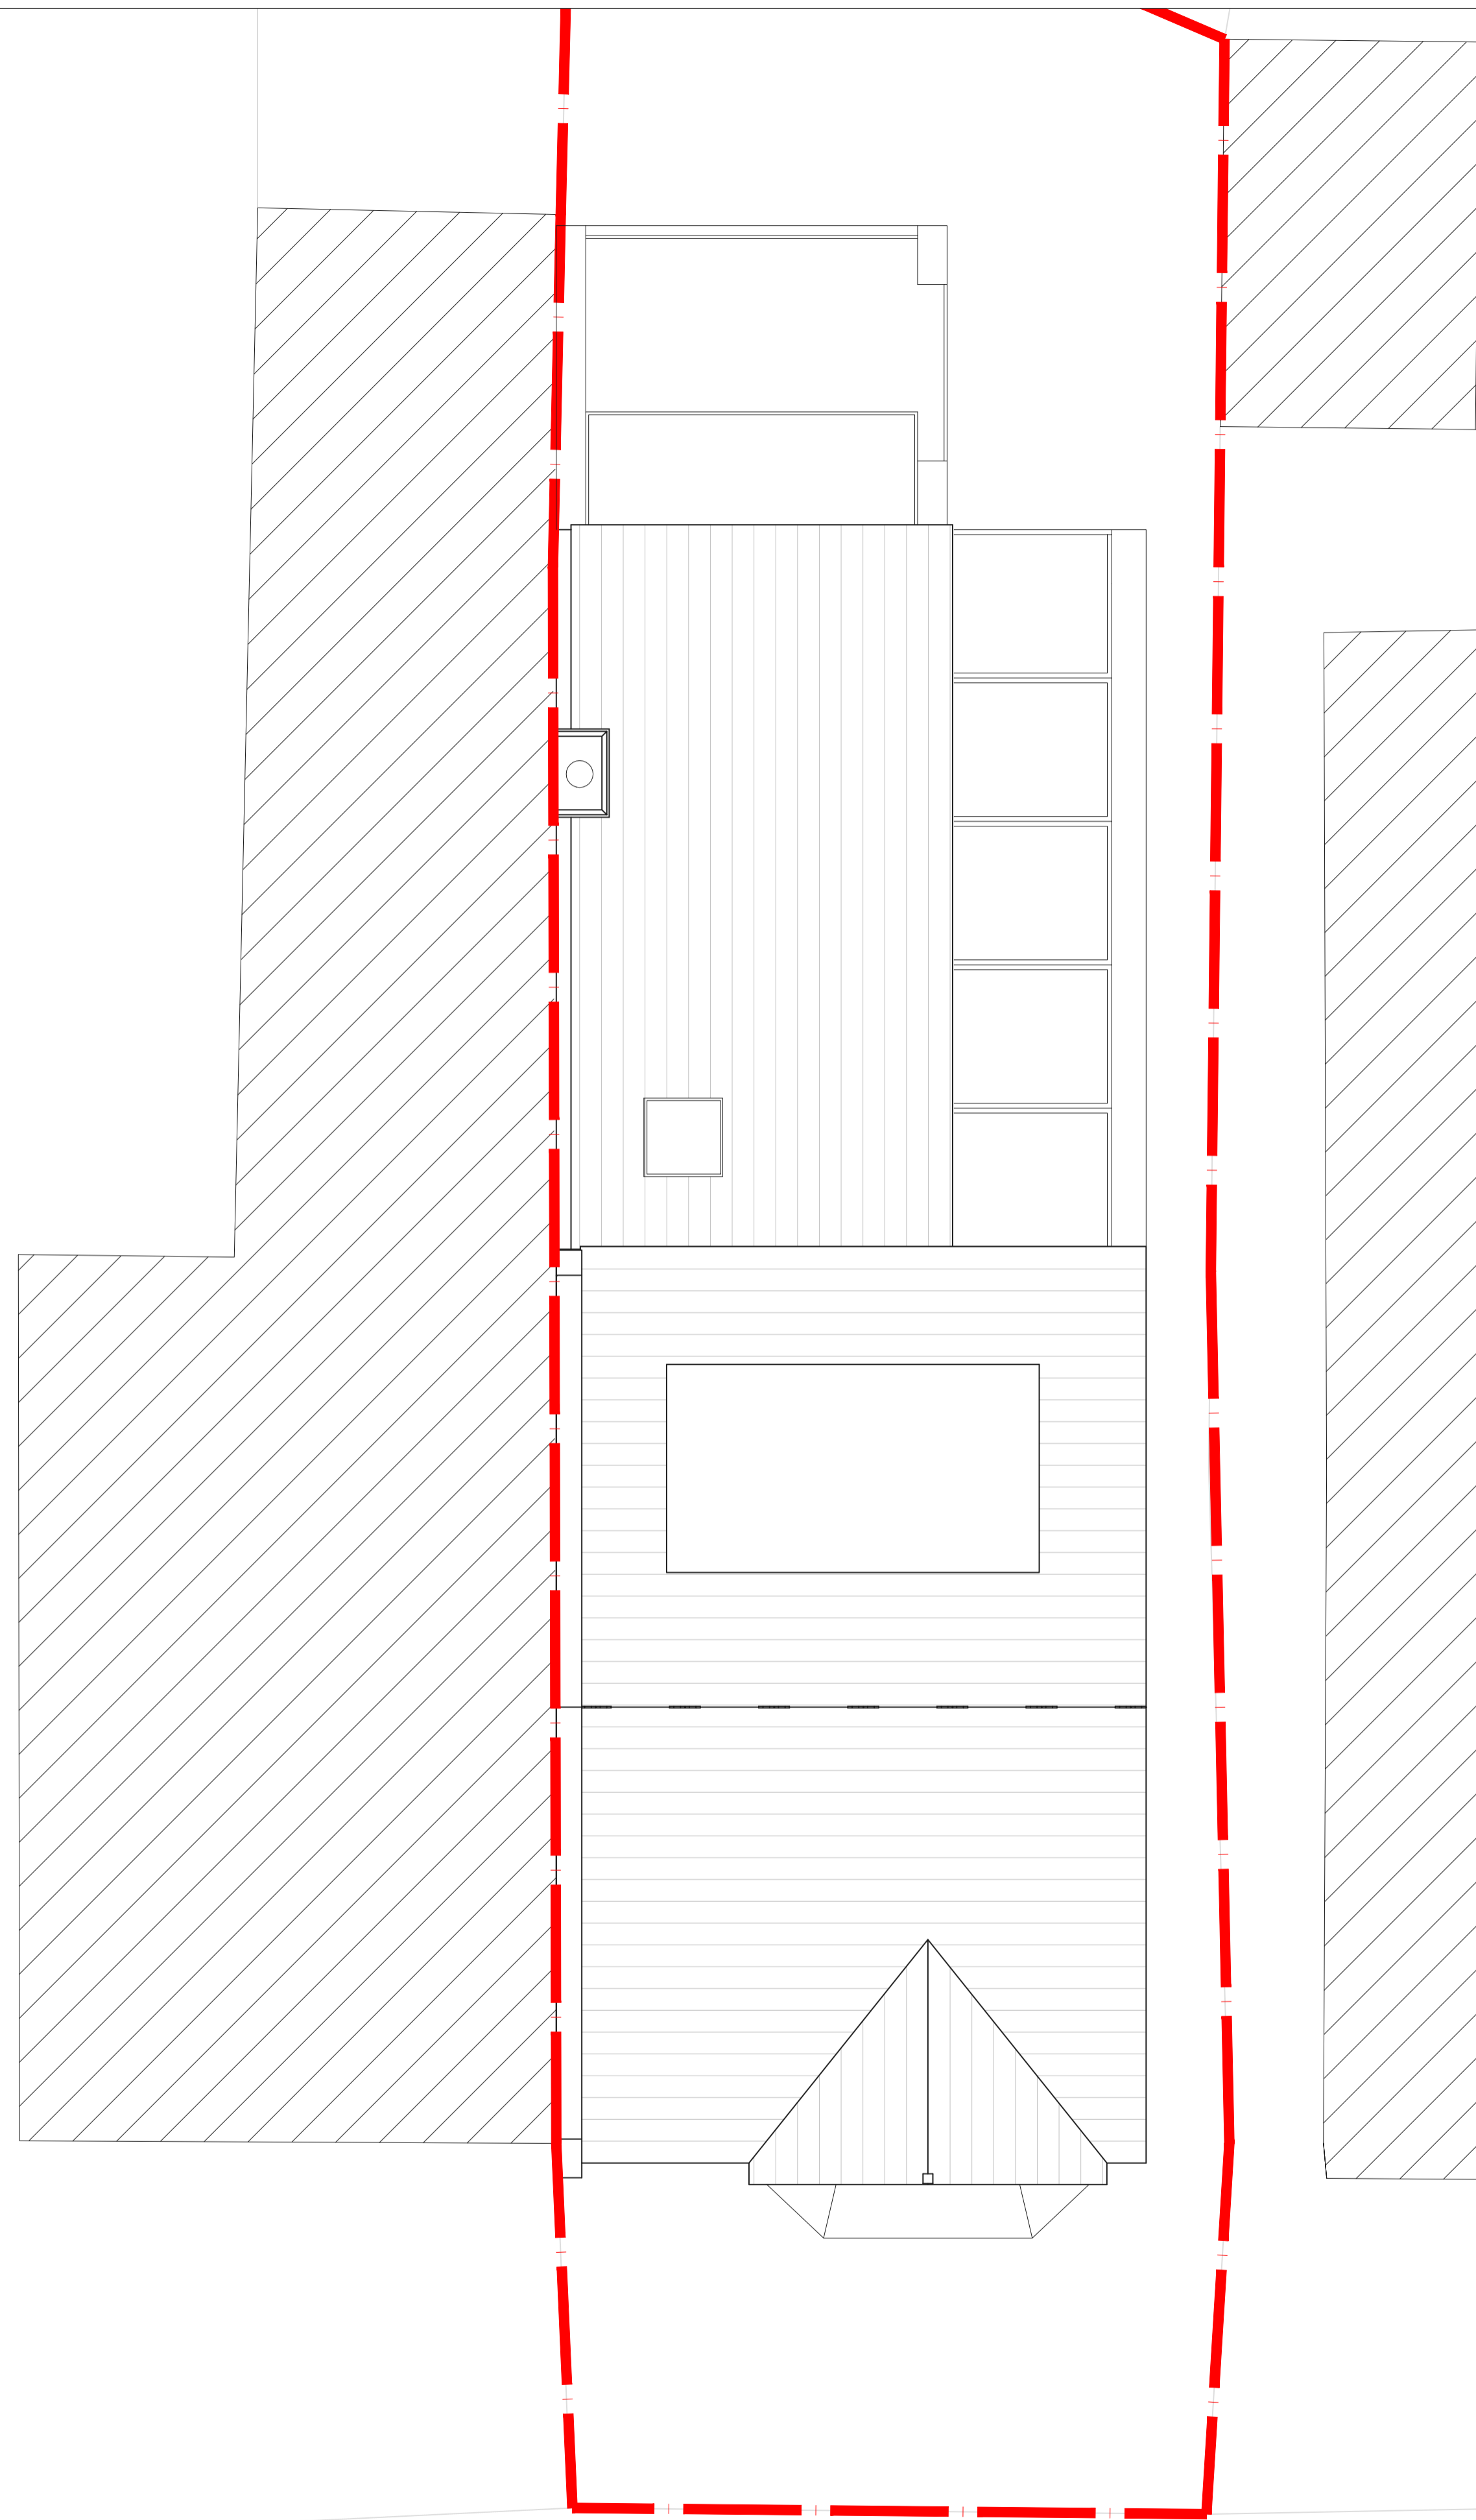

PROPOSED ROOF PLAN
1:50

REV	DESCRIPTION	DATE
P2	SC - Design updates from client	30.10.23
P1	SC - First Issue	20.10.23

NOTE:
Method Studio Architects Ltd retain copyright of this design, scheme and ownership of all drawings. Reproduction is permitted only with written authority.


These drawings are subject to Planning and Building Regulations Approval and all other permissions required by the Local Authority prior to commencing building work. Works started without these consents are at your own risk.

All drawings should be read in conjunction with any third party consultants drawings and specification.

Do not scale from this drawing. All dimensions, levels and existing structure must be verified on site prior to commencement. Any omissions or inaccuracies are to be reported and clarified with Method Studio and the client immediately for rectification. These drawings are intended as graphic information only. Due to the age of the premises, non-exposure of the structure, occupancy, building methods & materials used, some assumptions have been made necessary.

Before building work commences it is the responsibility of the builder or owner to serve the relevant Party Wall Notices to all neighbors affected.

DRAWING NAME			
PROPOSED ROOF PLAN			
ADDRESS			
37 Heath Hurst Rd, London NW3 2RU			
SCALE @ A1	FIRST ISSUED	DRAWING NO	REV
1:50	10.23	0316 112	P2

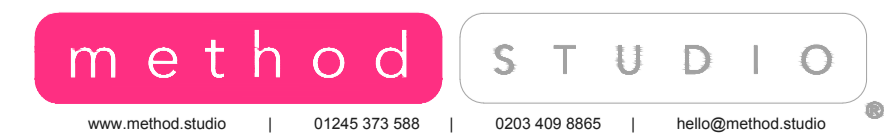



EXISTING FRONT ELEVATION

1:50




EXISTING LEFT ELEVATION


1:50

REV	DESCRIPTION	DATE
P1	SC - First Issue	20.10.23

NOTE:
Method Studio Architects Ltd retain copyright of this design, scheme and ownership of all drawings. Reproduction is permitted only with written authority.
These drawings are subject to Planning and Building Regulations Approval and all other permissions required by the Local Authority prior to commencing building work. Works started without these consents are at your own risk.
All drawings should be read in conjunction with any third party consultants drawings and specification.
Do not scale from this drawing. All dimensions, levels and existing structure must be verified on site prior to commencement. Any omissions or inaccuracies are to be reported and clarified with Method Studio and the client immediately for rectification. These drawings are intended as graphic information only. Due to the age of the premises, non-exposure of the structure, occupancy, building methods & materials used, some assumptions have been made necessary.
Before building work commences it is the responsibility of the builder or owner to serve the relevant Party Wall Notices to all neighbors affected.

DRAWING NAME			
EXISTING FRONT & LEFT ELEVATIONS			
ADDRESS			
37 Heath Hurst Rd, London NW3 2RU			
SCALE @ A1	FIRST ISSUED	DRAWING NO	REV
1:50	10.23	0316 200	P1

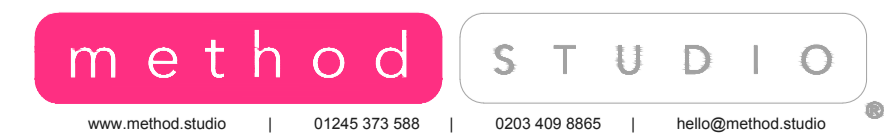

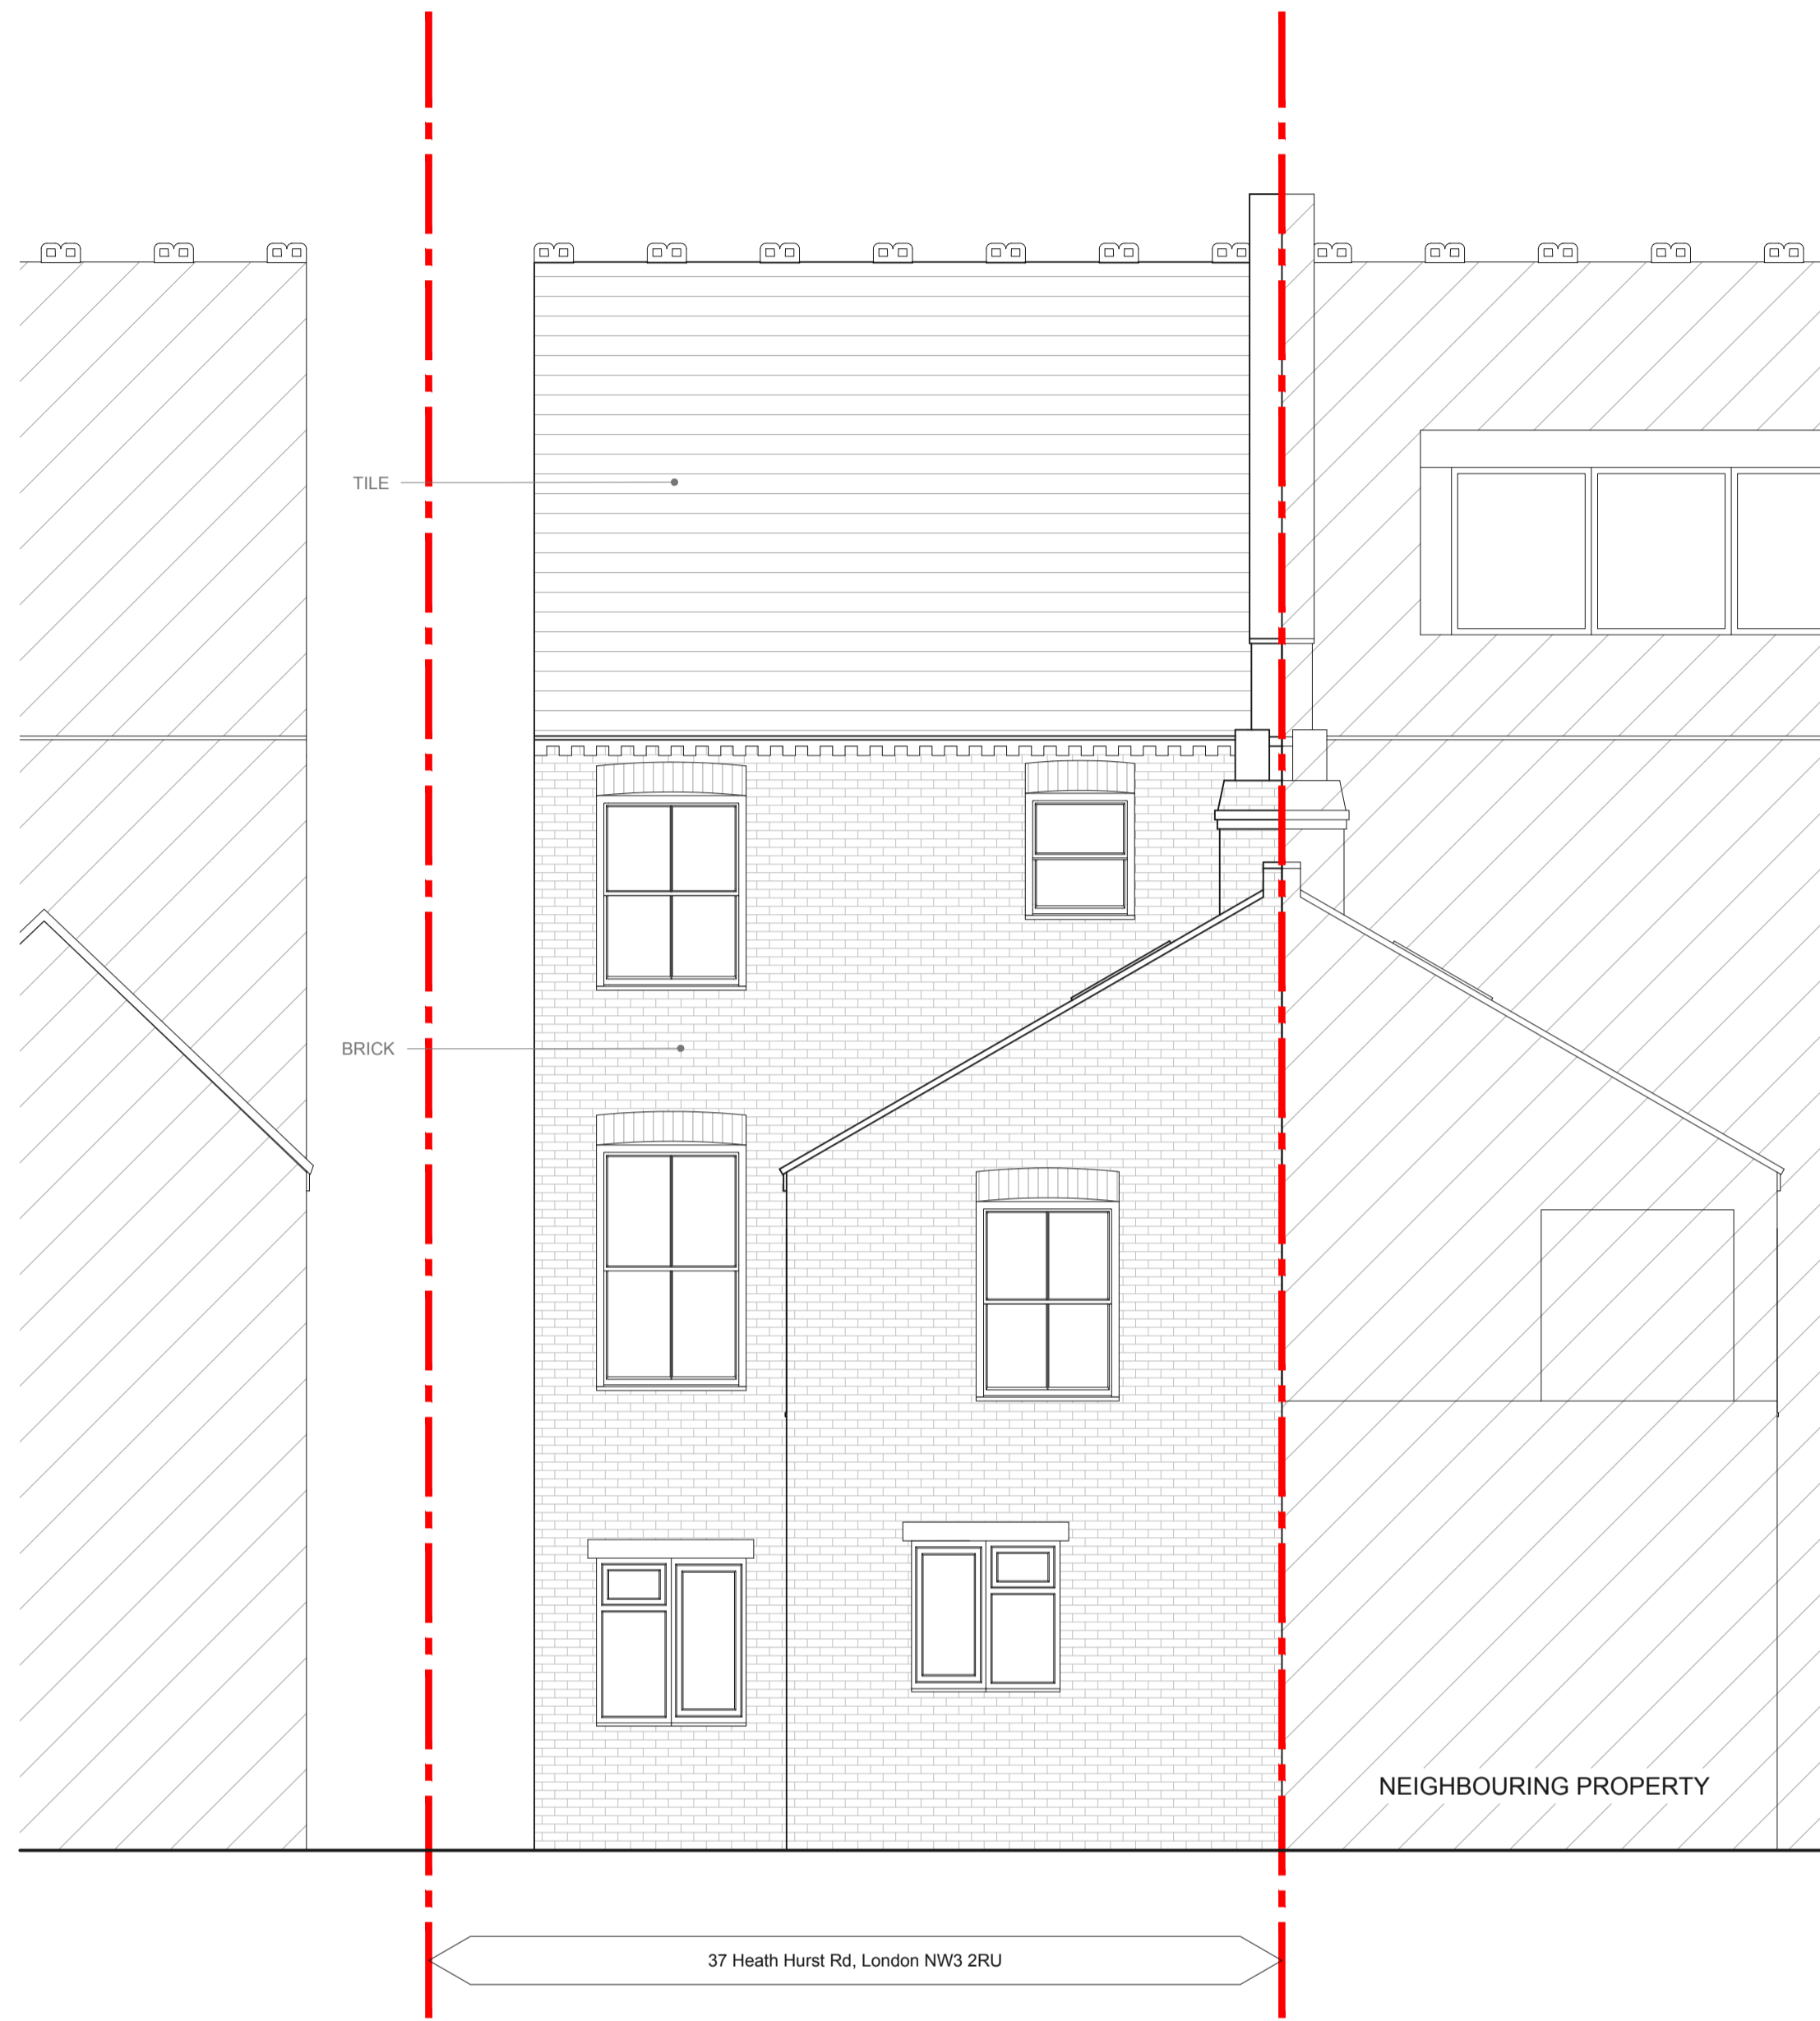

EXISTING REAR ELEVATION

1:50




EXISTING RIGHT ELEVATION

1:50

REV	DESCRIPTION	DATE
P1	SC - First Issue	20.10.23

NOTE:
Method Studio Architects Ltd retain copyright of this design, scheme and ownership of all drawings. Reproduction is permitted only with written authority.
These drawings are subject to Planning and Building Regulations Approval and all other permissions required by the Local Authority prior to commencing building work. Works started without these consents are at your own risk.
All drawings should be read in conjunction with any third party consultants drawings and specification.
Do not scale from this drawing. All dimensions, levels and existing structure must be verified on site prior to commencement. Any omissions or inaccuracies are to be reported and clarified with Method Studio and the client immediately for rectification. These drawings are intended as graphic information only. Due to the age of the premises, non-exposure of the structure, occupancy, building methods & materials used, some assumptions have been made necessary.
Before building work commences it is the responsibility of the builder or owner to serve the relevant Party Wall Notices to all neighbors affected.

DRAWING NAME			
EXISTING REAR & RIGHT ELEVATIONS			
ADDRESS			
37 Heath Hurst Rd, London NW3 2RU			
SCALE @ A1	FIRST ISSUED	DRAWING NO	REV
1:50	10.23	0316 201	P1

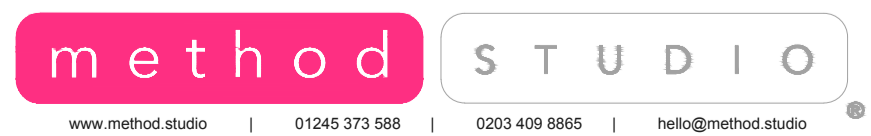



PROPOSED FRONT ELEVATION

1:50



PROPOSED LEFT ELEVATION


1:50

REV	DESCRIPTION	DATE
P1	SC - First Issue	20.10.23

NOTE:
Method Studio Architects Ltd retain copyright of this design, scheme and ownership of all drawings. Reproduction is permitted only with written authority.
These drawings are subject to Planning and Building Regulations Approval and all other permissions required by the Local Authority prior to commencing building work. Works started without these consents are at your own risk.
All drawings should be read in conjunction with any third party consultants drawings and specification.
Do not scale from this drawing. All dimensions, levels and existing structure must be verified on site prior to commencement. Any omissions or inaccuracies are to be reported and clarified with Method Studio and the client immediately for rectification. These drawings are intended as graphic information only. Due to the age of the premises, non-exposure of the structure, occupancy, building methods & materials used, some assumptions have been made necessary.
Before building work commences it is the responsibility of the builder or owner to serve the relevant Party Wall Notices to all neighbors affected.

DRAWING NAME			
PROPOSED FRONT & LEFT ELEVATIONS			
ADDRESS			
37 Heath Hurst Rd, London NW3 2RU			
SCALE @ A1	FIRST ISSUED	DRAWING NO	REV
1:50	10.23	0316 210	P1



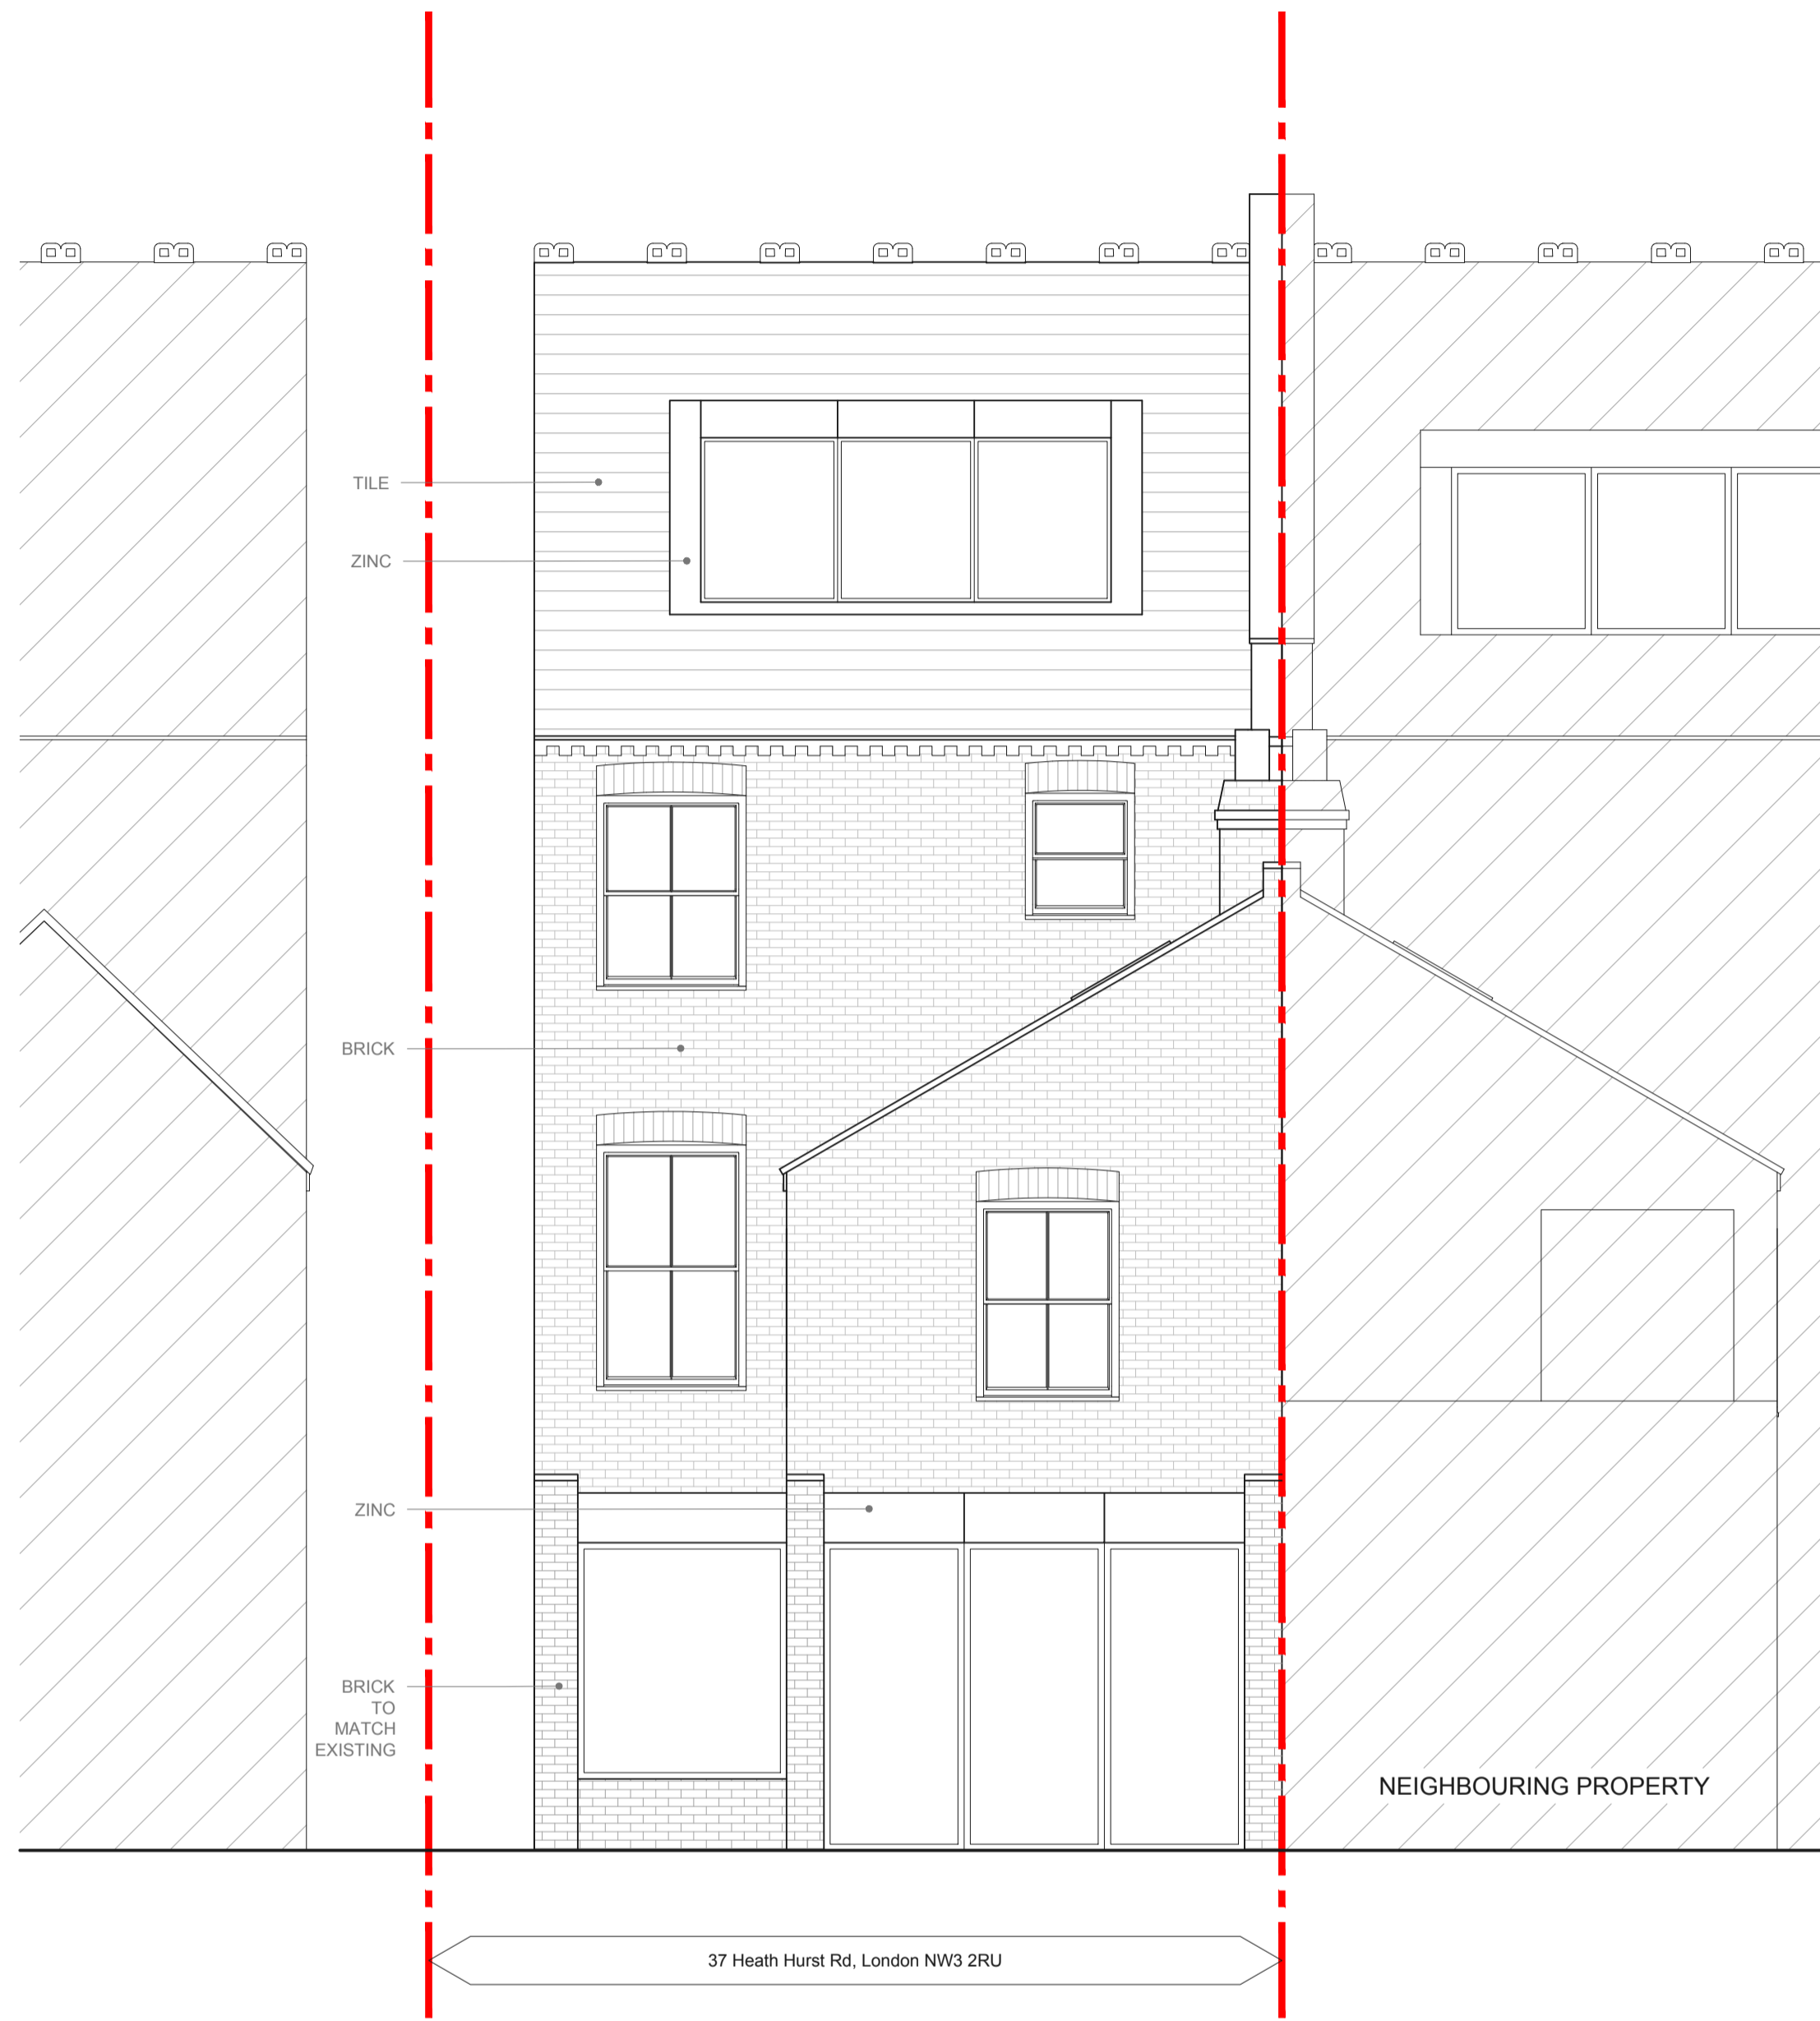

PROPOSED REAR ELEVATION

1:50



PROPOSED RIGHT ELEVATION

1:50

REV	DESCRIPTION	DATE
P2	SC - Design updates from client	30.10.23
P1	SC - First Issue	20.10.23

NOTE:
Method Studio Architects Ltd retain copyright of this design, scheme and ownership of all drawings. Reproduction is permitted only with written authority.
These drawings are subject to Planning and Building Regulations Approval and all other permissions required by the Local Authority prior to commencing building work. Works started without these consents are at your own risk.
All drawings should be read in conjunction with any third party consultants drawings and specification.
Do not scale from this drawing. All dimensions, levels and existing structure must be verified on site prior to commencement. Any omissions or inaccuracies are to be reported and clarified with Method Studio and the client immediately for rectification. These drawings are intended as graphic information only. Due to the age of the premises, non-exposure of the structure, occupancy, building methods & materials used, some assumptions have been made necessary.
Before building work commences it is the responsibility of the builder or owner to serve the relevant Party Wall Notices to all neighbors affected.

DRAWING NAME			
PROPOSED REAR & RIGHT ELEVATIONS			
ADDRESS			
37 Heath Hurst Rd, London NW3 2RU			
SCALE @ A1	FIRST ISSUED	DRAWING NO	REV
1:50	10.23	0316 211	P2

