


01 Existing First Floor  
scale: 1:50

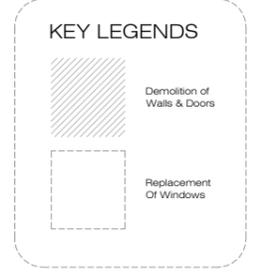

**PLEASE NOTE:**

- All dimensions to be verified on site before commencement.
- Contractor must consult the engineer's drawings before proceeding with the work.
- Contractor, sub-contractor or supplier is to report any errors, omission, or discrepancies on the drawings, and shall not vary any work shown on the drawings without obtaining prior approval from the architect.
- This drawing and design are copyright to SD and remains the property of SD and as such the contents must not be disclosed to anyone or reproduced in any way without prior consent from SD.


- All design concepts are the exclusive property of SD, and may not be adapted, reproduced, or copied without the written consent or permission of SD.
- These plans are subject to any variations required or recommended by any legal authority, or for the better performance of the works.
- All materials, components, and workmanship to comply with the relevant British Standards, Codes of Practice, and appropriate manufacturers' recommendations.

Rev	Issued for	Date	By	Issued
00	PRE-PLANNING	05.10.2023	By	BL
01	PLANNING	06.11.2023	By	BL

**SCHNEIDER DESIGNERS**  
architecture . design . interiors

Basement Unit, 14 Eldon Grove, London NW3 5PT  
Tel: +44 (0) 020 7435 7105  
enquiries@schneiderdesigners.co.uk  
www.schneiderdesigners.co.uk

PROJECT Flat 3, 22 Belsize Park Garden NW3 4LH		PROJECT NO. 233	
SCALE 1:50	FORMAT A3	DRAWN BL	ISSUED BL
DRAWING TITLE Existing First Floor		DRAWING NO. 233.(1).0.001	REV 00
STATUS Planning		DATE 06-Nov-23	

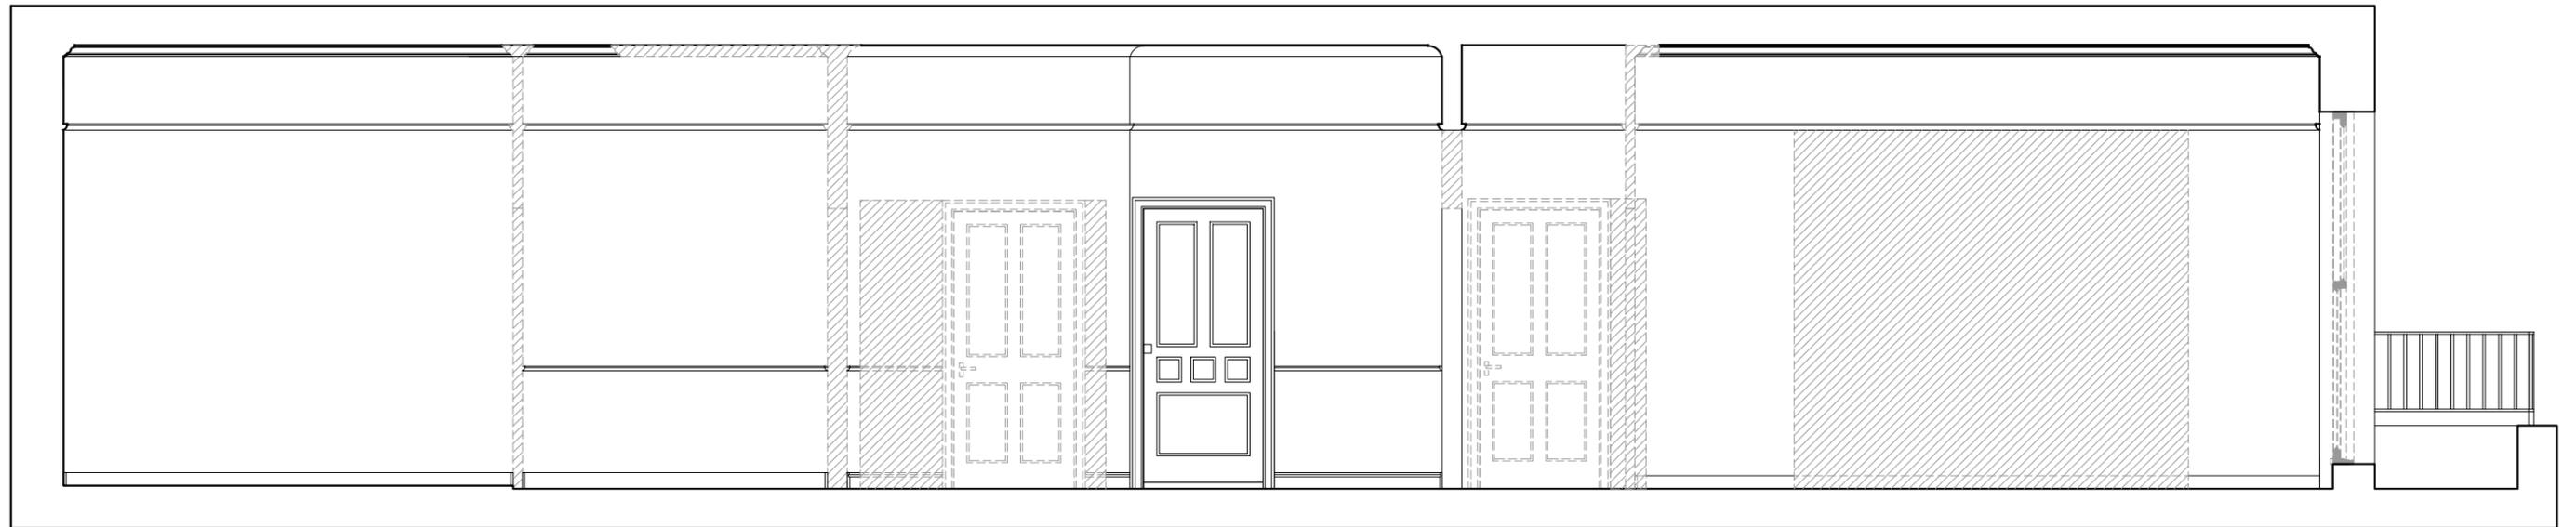


02 Existing Section 01  
scale: 1:50

**KEY LEGENDS**

 Demolition of Walls & Doors

 Replacement Of Windows

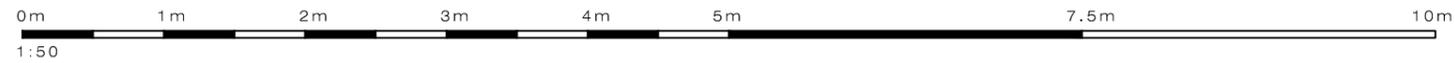

**PLEASE NOTE:**

- All dimensions to be verified on site before commencement.
- Contractor must consult the engineer's drawings before proceeding with the work.
- Contractor, sub-contractor or supplier is to report any errors, omission, or discrepancies on the drawings, and shall not vary any work shown on the drawings without obtaining prior approval from the architect.
- This drawing and design are copyright to SD and remains the property of SD and as such the contents must not be disclosed to anyone or reproduced in any way without prior consent from SD.

- All design concepts are the exclusive property of SD, and may not be adapted, reproduced, or copied without the written consent or permission of SD.
- These plans are subject to any variations required or recommended by any legal authority, or for the better performance of the works.
- All materials, components, and workmanship to comply with the relevant British Standards, Codes of Practice, and appropriate manufacturers' recommendations.

Rev	Issued for	Date	By	Issued
00	PRE-PLANNING	05.10.2023	By	BL
01	PLANNING	06.11.2023	By	BL

**SCHNEIDER DESIGNERS**  
architecture . design . interiors




Basement Unit, 14 Eldon Grove, London NW3 5PT  
Tel: +44 (0) 020 7435 7105  
enquiries@schneiderdesigners.co.uk  
www.schneiderdesigners.co.uk

PROJECT		DRAWN		ISSUED		PROJECT NO.
Flat 3, 22 Belsize Park Garden NW3 4LH		BL	BL	BL	BL	233
SCALE	FORMAT	DRAWING NO.		REV		DATE
1:50	A3	233.(1).0.002		00		06-Nov-23
DRAWING TITLE		STATUS				
Existing Section 01		Planning				

PROPOSED WORKS  
TO THE ASSOCIATED  
FLAT



01 Existing Front Elevation  
scale: 1:100

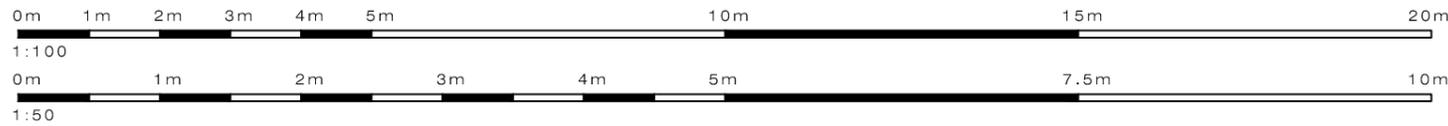

01 Existing Front Elevation  
scale: 1:50

TO REPLACE SINGLE  
GLAZED WHITE TIMBER  
SASH WINDOW

TO REPLACE SINGLE  
GLAZED WHITE TIMBER  
CASEMENT WINDOWS

TO REPLACE SINGLE  
GLAZED WHITE TIMBER  
DOUBLE FRENCH DOORS

PLEASE NOTE:

1. All dimensions to be verified on site before commencement.  
2. Contractor must consult the engineer's drawings before proceeding with the work.  
3. Contractor, sub-contractor or supplier is to report any errors, omission, or discrepancies on the drawings, and shall not vary any work shown on the drawings without obtaining prior approval from the architect.  
4. This drawing and design are copyright to SD and remains the property of SD and as such the contents must not be disclosed to anyone or reproduced in any way without prior consent from SD.


5. All design concepts are the exclusive property of SD, and may not be adapted, reproduced, or copied without the written consent or permission of SD.  
6. These plans are subject to any variations required or recommended by any legal authority, or for the better performance of the works.  
7. All materials, components, and workmanship to comply with the relevant British Standards, Codes of Practice, and appropriate manufacturers' recommendations.

Rev	Issued for	Date	By	Issued
00	PRE-PLANNING	05.10.2023	By	BL
01	PLANNING	01.11.2023	By	BL

**SCHNEIDER DESIGNERS**  
architecture . design . interiors

Basement Unit, 14 Eldon Grove, London NW3 5PT  
Tel: +44 (0) 020 7435 7105  
enquiries@schneiderdesigners.co.uk  
www.schneiderdesigners.co.uk


PROJECT		DRAWN		ISSUED		DATE
Flat 3, 22 Belsize Park Garden NW3 4LH		BL	BL	BL	BL	06-Nov-23
SCALE	FORMAT	DRAWING NO.	REV	PROJECT NO.		
1:50/1:100	A3	233.(1).0.003	00	233		
DRAWING TITLE		STATUS				
Existing Front Elevation		Planning				

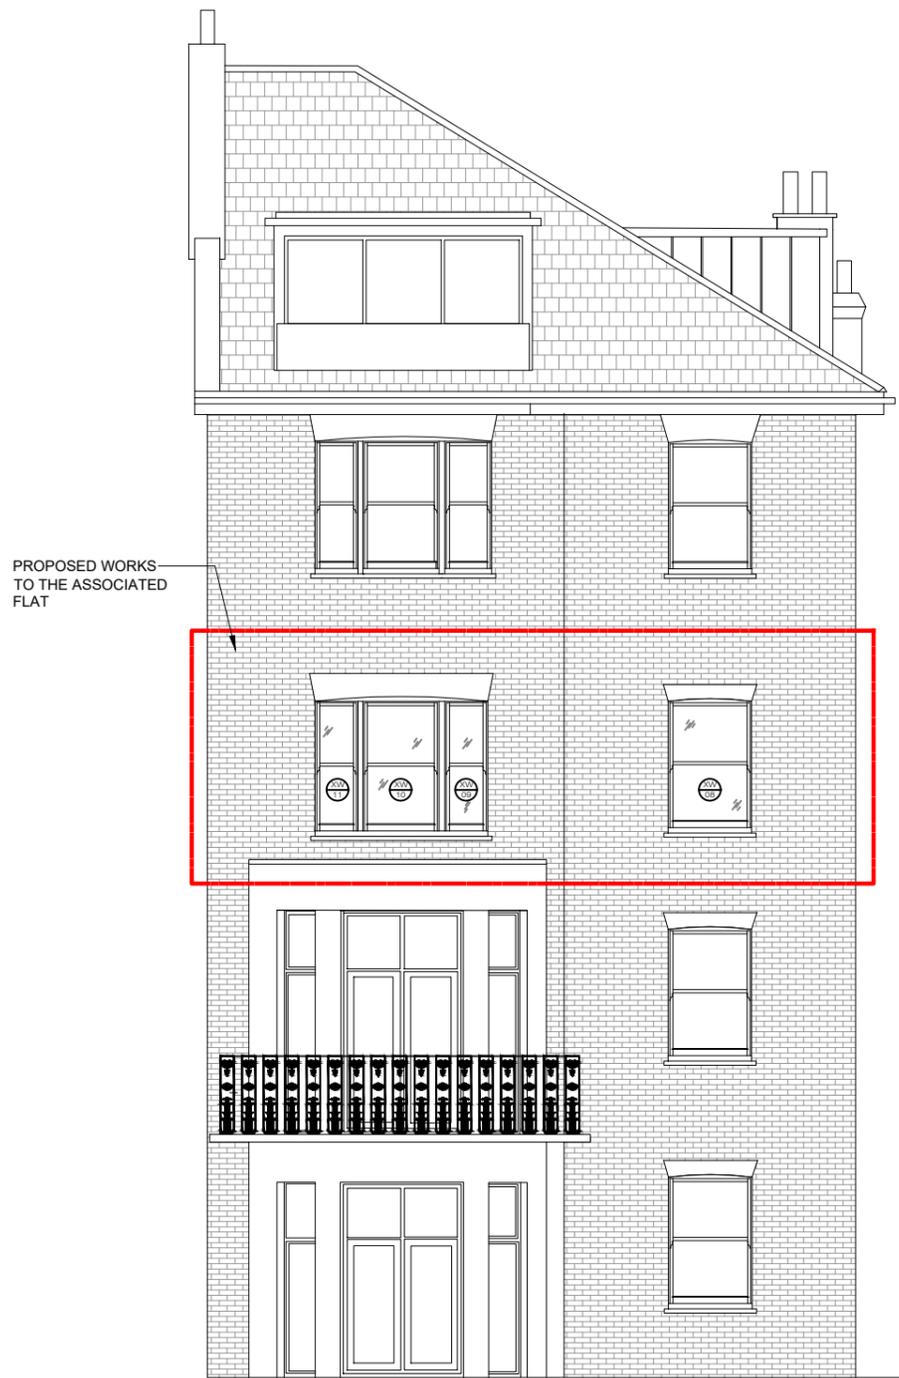

01 Existing Rear Elevation  
scale: 1:100



01 Existing Rear Elevation  
scale: 1:50

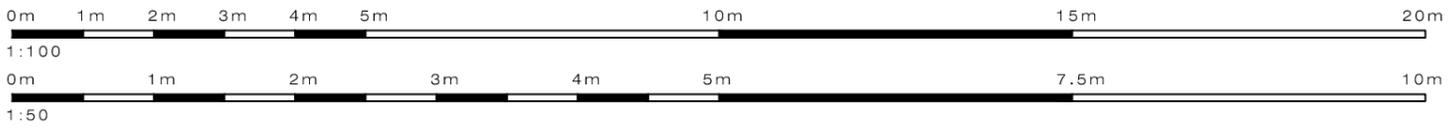

**PLEASE NOTE:**

- All dimensions to be verified on site before commencement.
- Contractor must consult the engineer's drawings before proceeding with the work.
- Contractor, sub-contractor or supplier is to report any errors, omission, or discrepancies on the drawings, and shall not vary any work shown on the drawings without obtaining prior approval from the architect.
- This drawing and design are copyright to SD and remains the property of SD and as such the contents must not be disclosed to anyone or reproduced in any way without prior consent from SD.
- All design concepts are the exclusive property of SD, and may not be adapted, reproduced, or copied without the written consent or permission of SD.
- These plans are subject to any variations required or recommended by any legal authority, or for the better performance of the works.
- All materials, components, and workmanship to comply with the relevant British Standards, Codes of Practice, and appropriate manufacturers' recommendations.

Rev	Issued for	Date	By	Issued
00	PRE-PLANNING	05.10.2023	By	BL
01	PLANNING	06.11.2023	By	BL



**SCHNEIDER DESIGNERS**  
architecture . design . interiors

Basement Unit, 14 Eldon Grove, London NW3 5PT  
Tel: +44 (0) 020 7435 7105  
enquiries@schneiderdesigners.co.uk  
www.schneiderdesigners.co.uk

PROJECT Flat 3, 22 Belsize Park Garden NW3 4LH		PROJECT NO. 233	
SCALE 1:50	FORMAT A3	DRAWN BL	ISSUED BL
DRAWING TITLE Existing Rear Elevation		DRAWING NO. 233.(1).0.004	REV 00
STATUS Planning		DATE 06-Nov-23	



01 Existing Side Elevation  
scale: 1:100

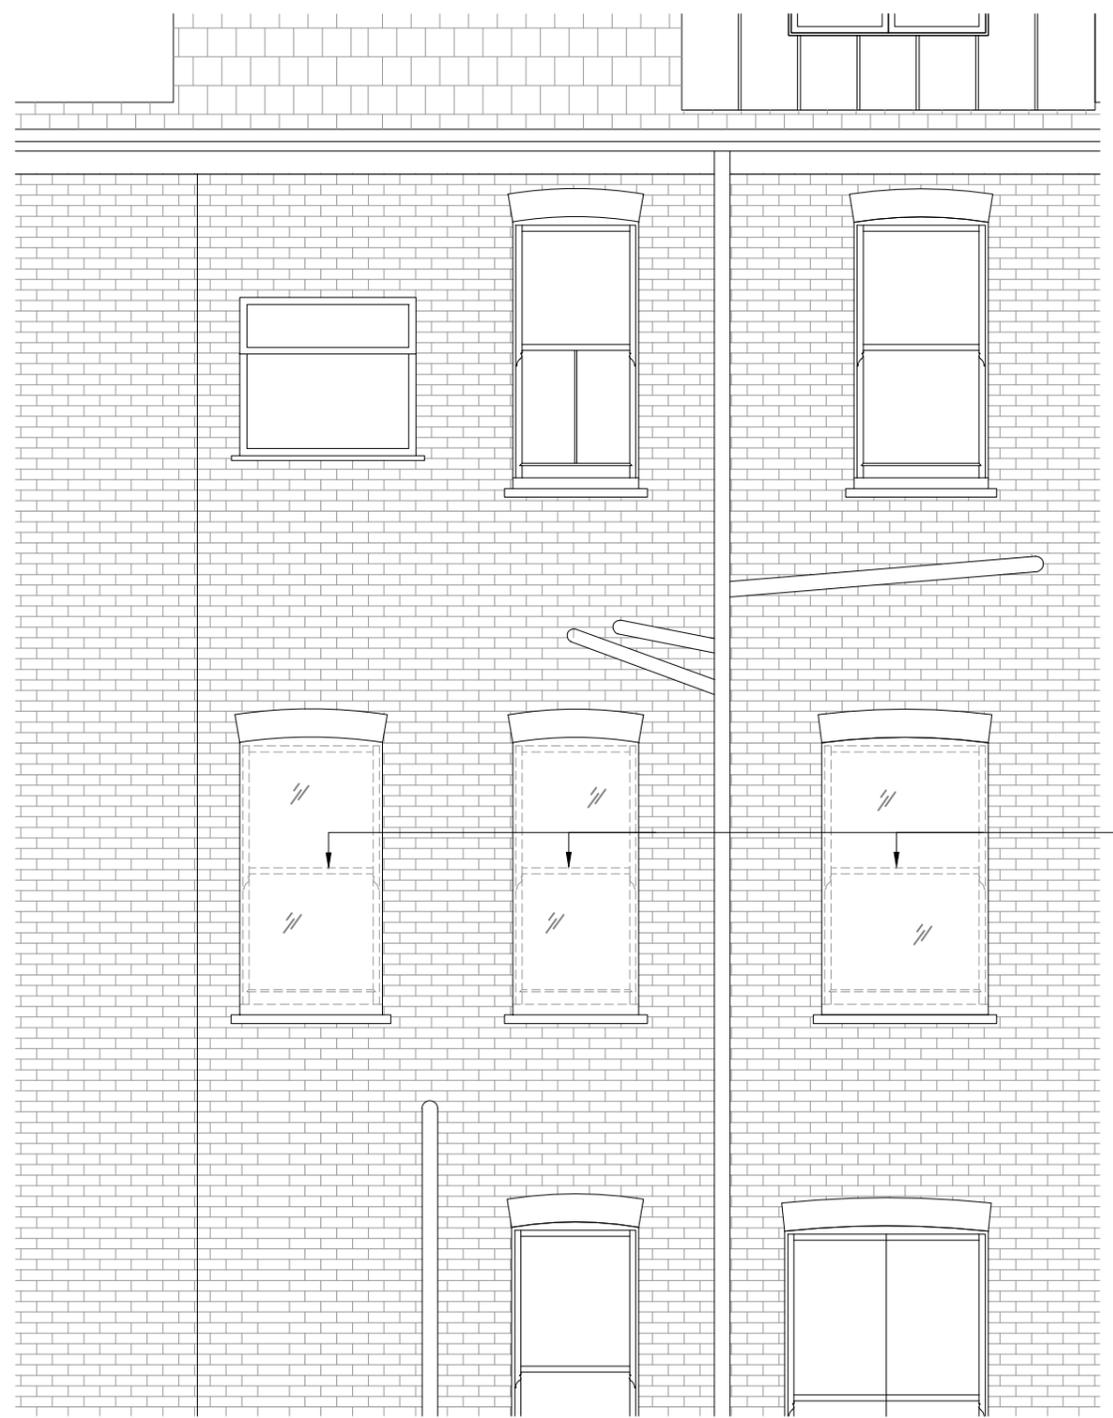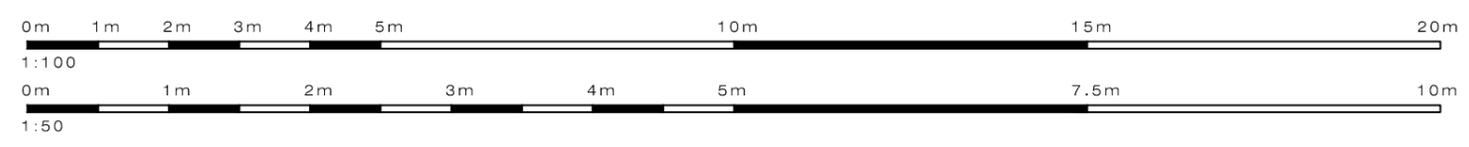

01 Existing Side Elevation  
scale: 1:50

TO REPLACE SINGLE  
GLAZED WHITE TIMBER  
SASH WINDOW

**PLEASE NOTE:**

1. All dimensions to be verified on site before commencement.
2. Contractor must consult the engineer's drawings before proceeding with the work.
3. Contractor, sub-contractor or supplier is to report any errors, omission, or discrepancies on the drawings, and shall not vary any work shown on the drawings without obtaining prior approval from the architect.
4. This drawing and design are copyright to SD and remains the property of SD and as such the contents must not be disclosed to anyone or reproduced in any way without prior consent from SD.

5. All design concepts are the exclusive property of SD, and may not be adapted, reproduced, or copied without the written consent or permission of SD.
6. These plans are subject to any variations required or recommended by any legal authority, or for the better performance of the works.
7. All materials, components, and workmanship to comply with the relevant British Standards, Codes of Practice, and appropriate manufacturers' recommendations.

Rev	Issued for	Date	By	Issued
00	PRE-PLANNING	05.10.2023	By	BL
01	PLANNING	06.11.2023	By	BL

**SCHNEIDER DESIGNERS**  
architecture . design . interiors

Basement Unit, 14 Eldon Grove, London NW3 5PT  
Tel: +44 (0) 020 7435 7105  
enquiries@schneiderdesigners.co.uk  
www.schneiderdesigners.co.uk

PROJECT Flat 3, 22 Belsize Park Garden NW3 4LH		PROJECT NO. 233	
SCALE 1:50	FORMAT A3	DRAWN BL	ISSUED BL
DRAWING TITLE Existing Side Elevation		DRAWING NO. 233.(1).0.005	REV 00
STATUS Planning		DATE 06-Nov-23	