
PROPOSED FRONT ELEVATION

SCALE 1:200

0.0 2.0 4.0 6.0 8.0 10.0m



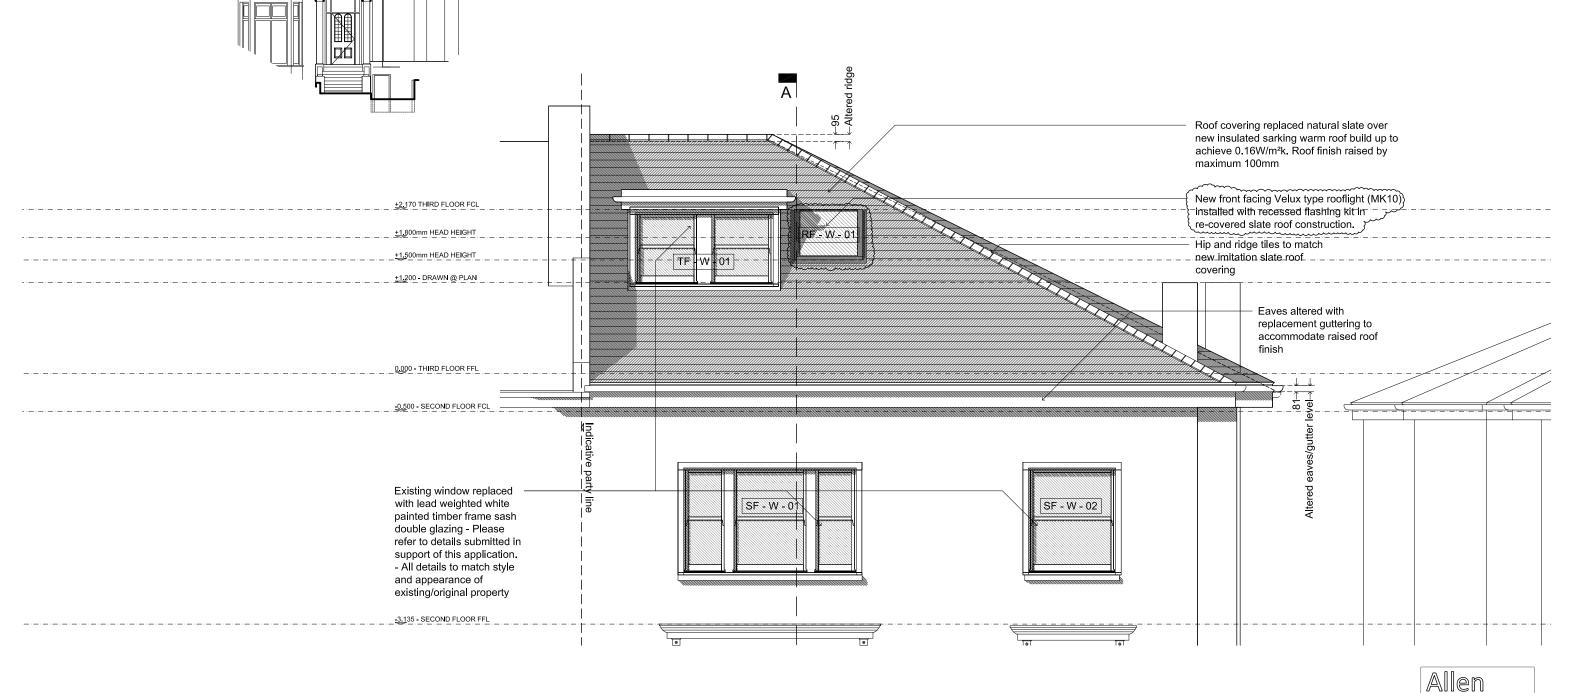

0.0 0.5 1.0 1.5 2.0 2.5m

architects