




FIRST FLOOR PLAN
61 M2

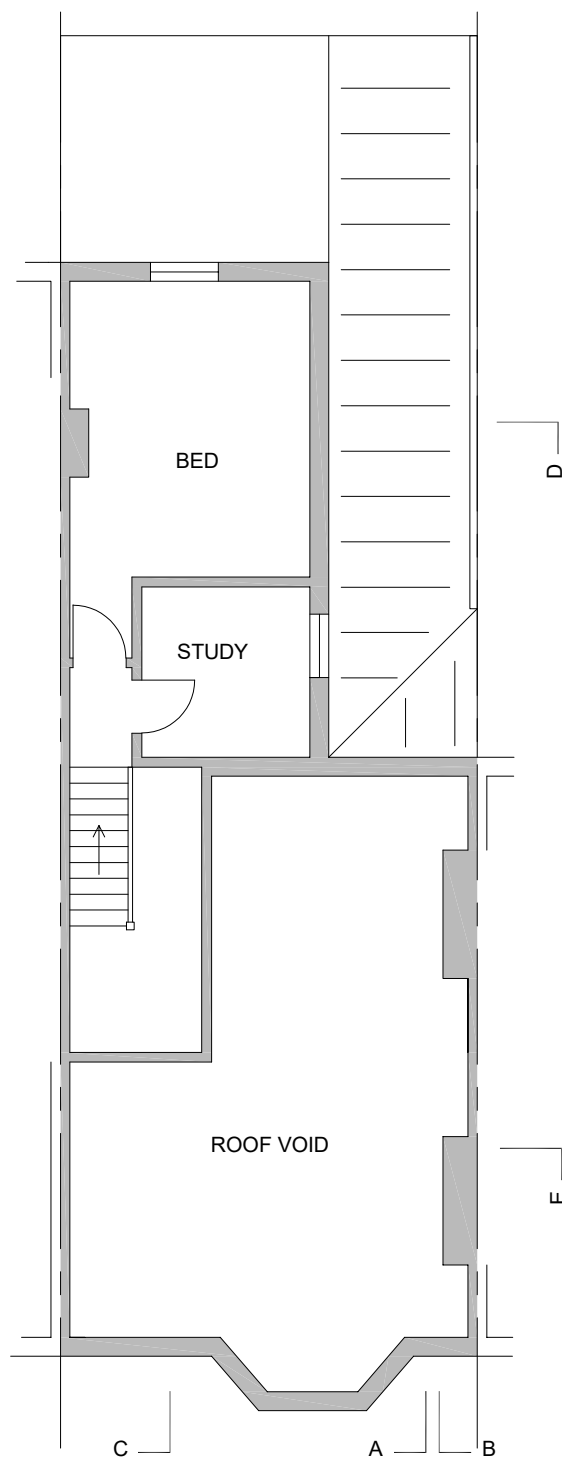

SECOND FLOOR PLAN
20 M2

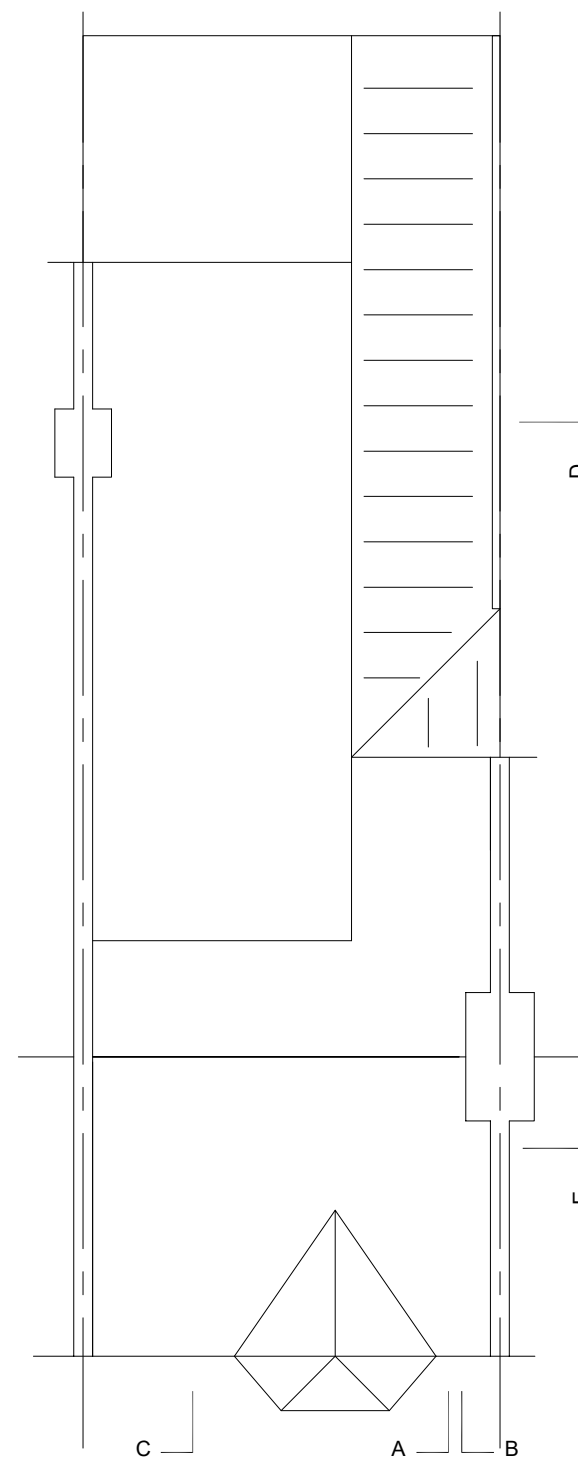

ROOF PLAN

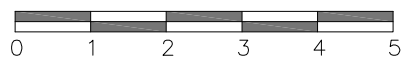

Drawings and calculations are to be approved by Building Control prior to the commencement of any work. No responsibility will be taken by the design team without the written approval by the Local Authority or an approved inspector.

| | | | | | |
|--------|-------------------|--|-------------|--------------------------------|---------------|
| TITLE | PROPOSED DRAWINGS | | ADDRESS | 48 ACHILLES ROAD LONDON NW6 | |
| CLIENT | Mr. F. STEINBERG | | SCALE | 1:100 @ A3 | DATE OCT 2023 |
| | | | DRAWING NO. | 231030/07 FP | REV. |



URBAN REGEN
LONDON Ltd.

Tel: 07970 647 449 Fax: 020 8963 9991 Email: urlondon@aol.com