

	40 WISE LANE	title PROPOSED GROUND & FIRST FLOOR PLANS	h: HEAT DETECTORS TO ALL KITCHEN AREAS & C
	MILL HILL LONDON NW7 2RE	130 Constanting Road	S: SMOKE DETECTOR SYSTEM CONNECTED TO IN
HOMES DESIGN	MOB: 07946 872537	drawing no ABC361/2000	MECHANICAL EXTRACT FANS. KITCHEN WITH (3)
		drawn by R. L contract no. ABC361	TO LIGHT SWITCH WITH 15MINUTES OVER RUN
	www.homesdesignltd.co.uk	scale 1:100 @ A3 date 11/2023	

SCALE

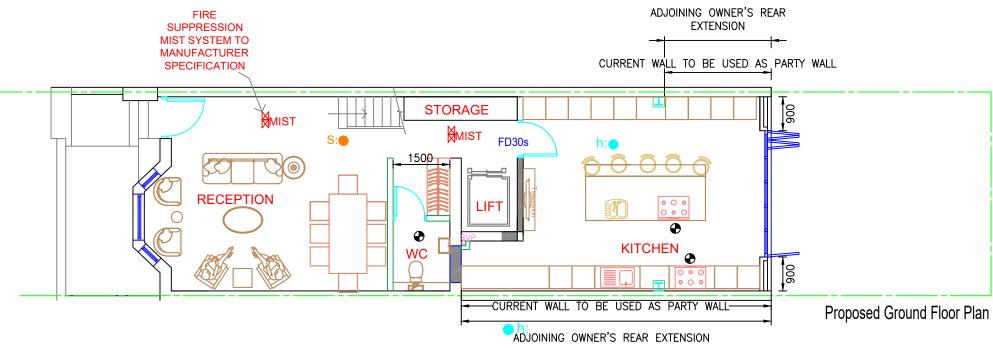

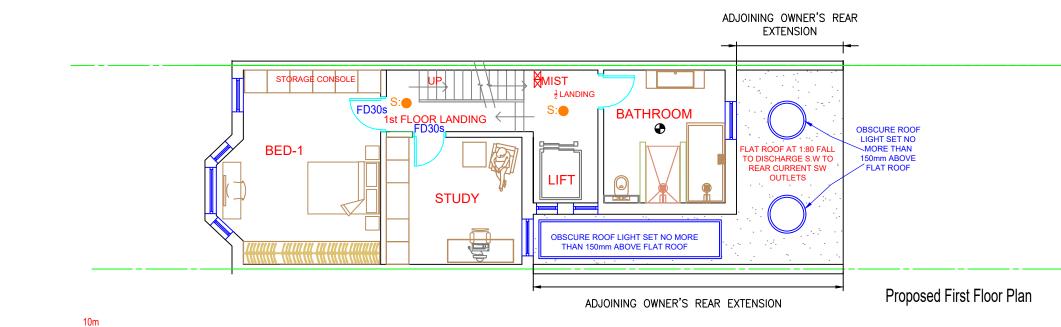

CONNECTED TO SMOKE DETECTOR'S CIRCUIT **INDEPENDENT CIRCUIT & BRITISH STANDARDS**

(30L/s) & BATH AREAS TO BE 15L/s EXTRACT FAN FITTED N IN ACCORDANCE TO APPROVED DOC-F