

90 LEATHER LANE, LONDON, EC1N 7TT




PLANNING PACKAGE NOVEMBER 2023

DO NOT SCALE THIS DRAWING THE CONTRACTOR IS TO CHECK AND VERIFY	CLIENT	NOTES:	NOTES:	NOTES:	REV. DATE DESCRIPTION	ACHTECTURE PLANNING INTEROR DESIGN 96 BELSIZE LANE LONDON NW3 SBE, UK	STAGE: PLANNING DWG. BIRTHDATE: 06/11/2023
ALL BUILDING AND SITE DIMENSIONS BEFORE ANY WORKS START AND SHOULD ANY DISCREPANCIES BE DISCOVERED PLEASE INFORM THE ARCHITECT IMMEDIATELY.							SCALE:
THIS DRAWING IS TO READ IN CONJUNCTION WITH RELEVANT STRUCTURAL ENGINEERS, M&E ENGINEERS AND SPECIALIST CONSULTANTS DRAWINGS.							TITLE: COVER BUILDING: SAMAROLI 90 LEATHER LANE, LONDON EC1N 7TT
NOT FOR CONSTRUCTION						TEL +44 (0)20 3475 9456 WWW.OMNIDE.COM	SHEET.NO.: A-0.00 REV.

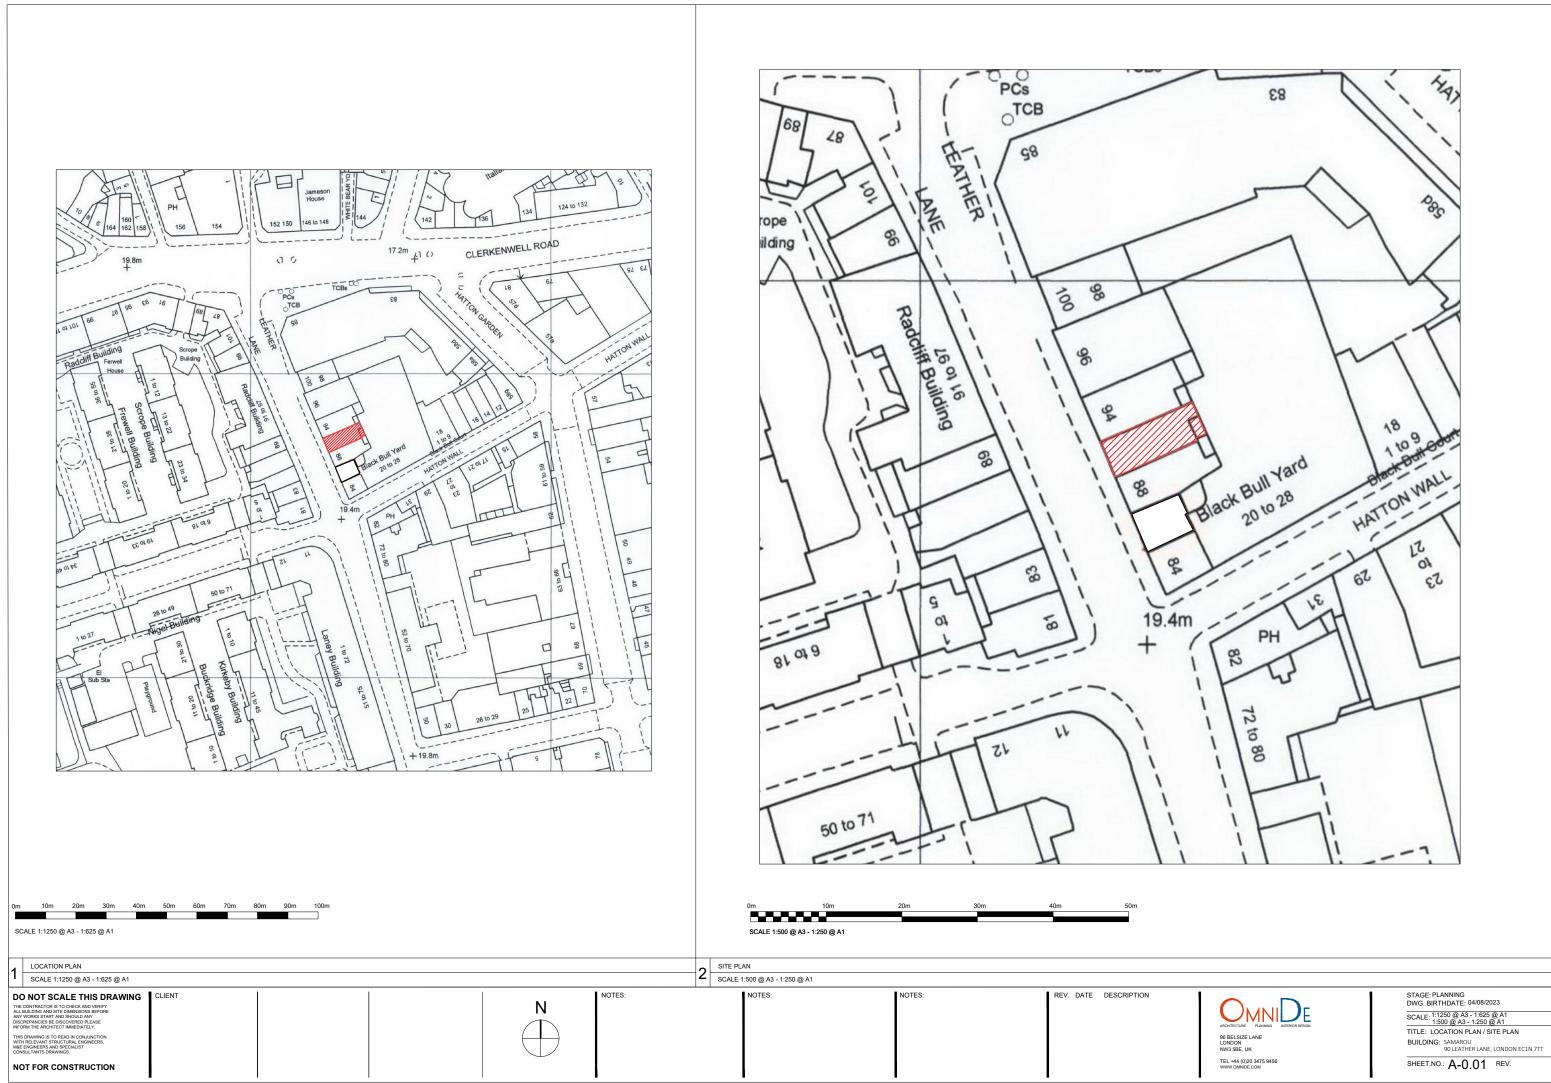


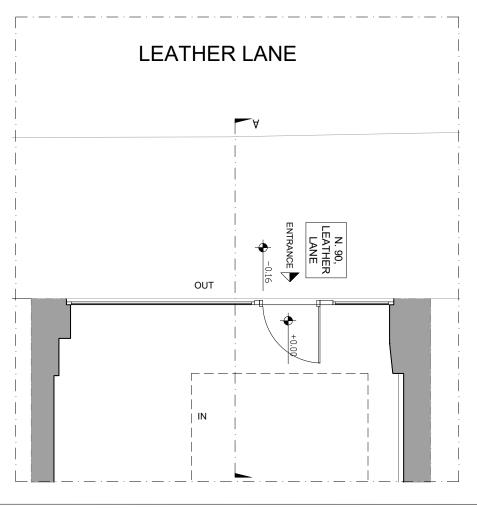

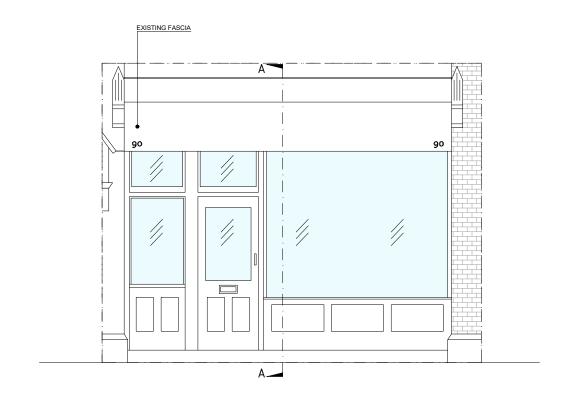

1 EXISTING SIGNAGE PLAN
SCALE 1:50 @ A3 / 1:25 @ A1

2 EXISTING SIGNAGE FRONT ELEVATION
SCALE 1:50 @ A3 / 1:25 @ A1

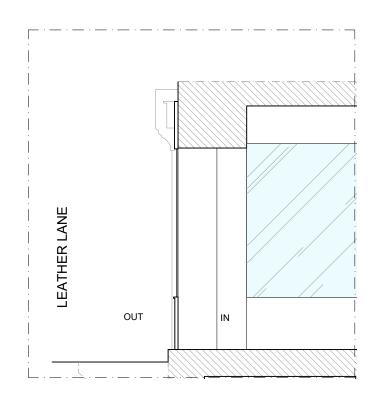



2 (m) 1 0.5 0 0.5 1 0 SCALE 1:50 @ A3 - 1:25 @ A1 2 (m)

3 EXISTING SIGNAGE SECTION AA
SCALE 1:50 @ A3 / 1:25 @ A1

DO NOT SCALE THIS DRAWING
THE CONTRACTOR IS TO CHECK AND VERIEV
ALL BULLDING AND SITE DIMENSIONS SEFORE
ANY WORKS START AND SHOULD ANY
DISCREPANCIES BE DISCOVERED REASE
PROFROM THE ARCHITECT AMBEDIATELY.
THIS DRAWING IS TO READ IN CONJUNCTION
WITH RELEVANT STRUCTURAR LENGINEERS,
MAE ENGNEERS AND SPECIALIST
ONSELTANTS PROVINGES.

NOT FOR CONSTRUCTION

N

NOTES:

REV. DATE DESCRIPTION


PLANNED DE RACHTECTURE PLANNED INTERFOR DESIGN
96 BELSIZE LANE LONDON NW3 30E, UK


TEL +44 (0)20 3475 9456 WWW.OMNIDE.COM STAGE: PLANNING DWG. BIRTHDATE: 06/11/2023


SCALE: 1:50 @ A3 - 1:25 @ A1


TITLE: SIGNAGE'S EXISTING SECTION &
ELEVATION
BUILDING: SAMAROL
90 LEATHER LANE, LONDON ECIN 7TT


SHEET.NO.: A-0.20 REV.

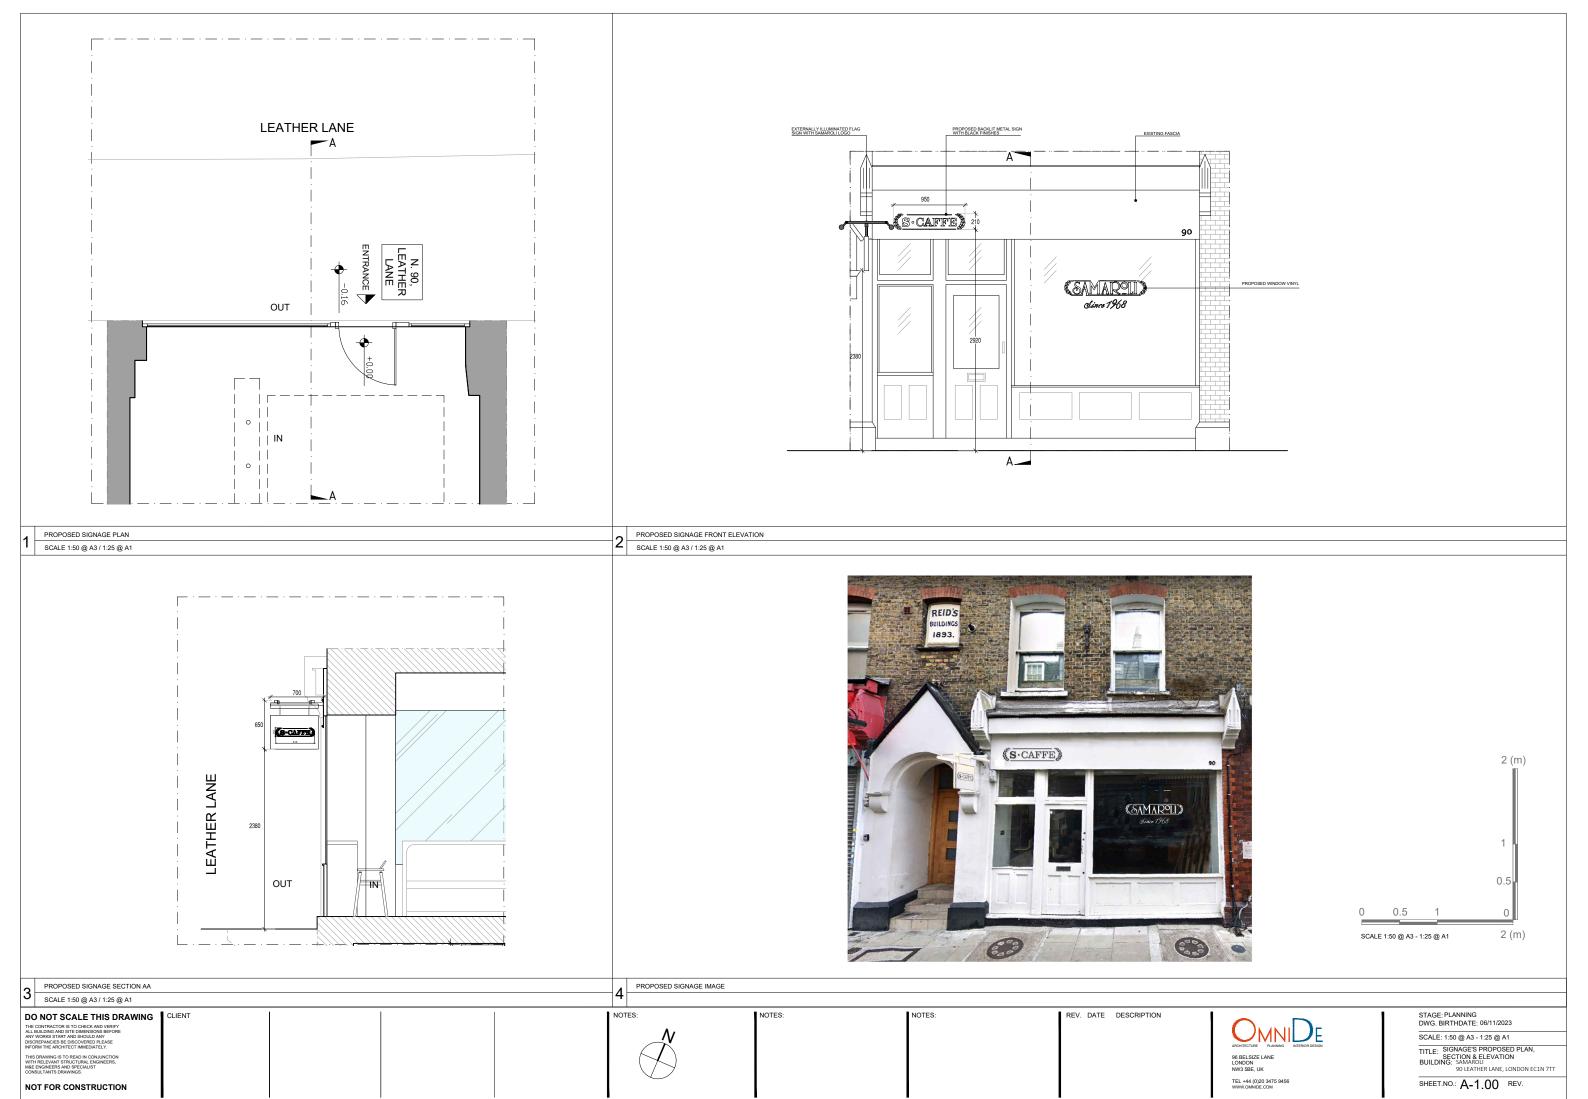

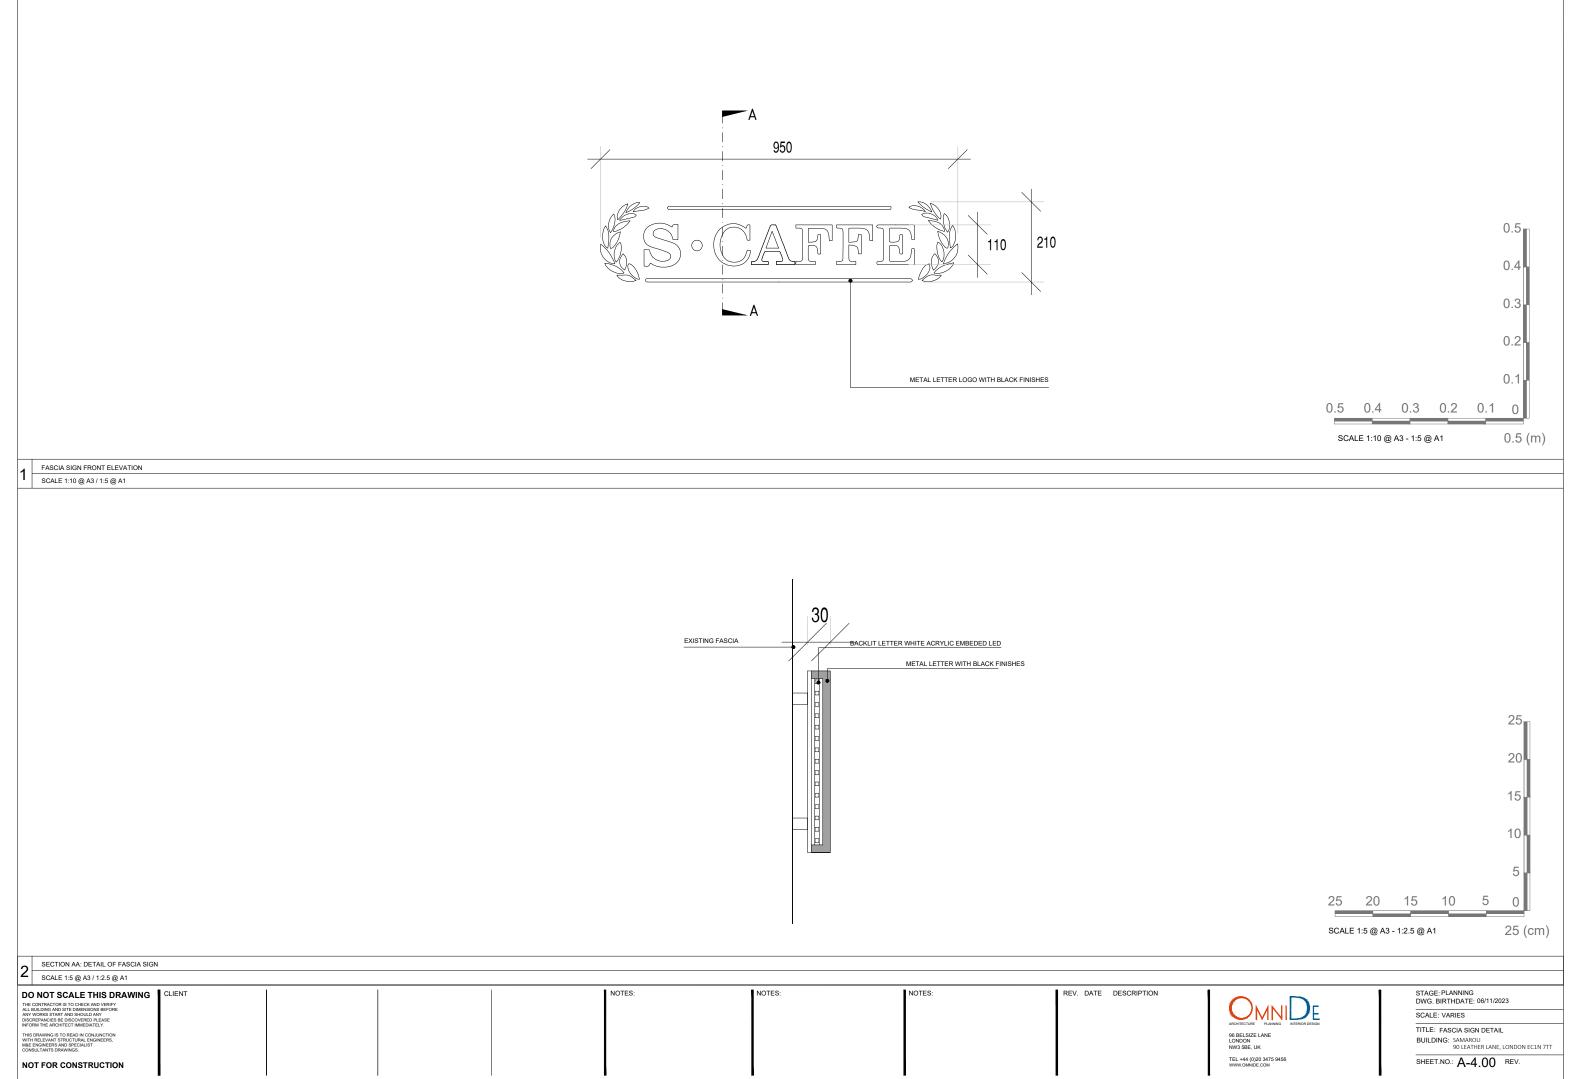

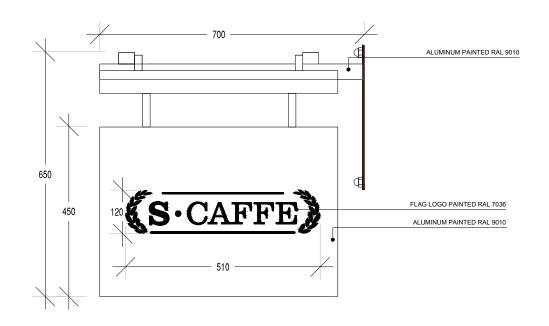

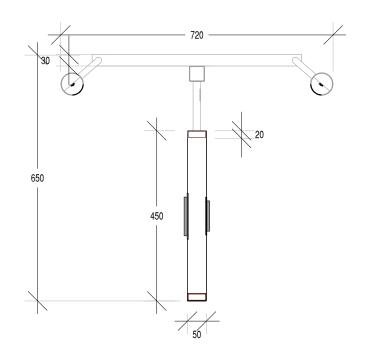

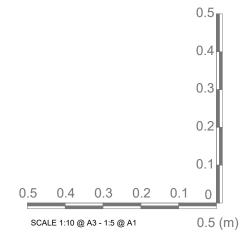

PROPOSED FLAG SIGN FRONT ELEVATION

SCALE 1:10 @ A3 / 1:5 @ A1

DO NOT SCALE THIS DRAWING
THE CONTRACTOR TO GROCK AND VERBEY
ANY PROPER SERVER, NOTES:

STAGE: PLANNING
DWG, BIRTHOATE: 04/08/20/23
SCALE: 1:10 @ A3 / 1:5 @ A1

TILLE: FLAG SIGN DETAIL
BUILDING: S-MANROUL
TILL: FLAG SIGN DETAIL
BUILDING: S-MANROUL
SUBJECTIVE
NOT FOR CONSTRUCTION

NOTES FOR CONSTRUCTION

NOTES TO STAGE: PLANNING
DWG, BIRTHOATE: 04/08/20/23
SCALE: 1:10 @ A3 - 1:6 @ A1

TILLE: FLAG SIGN DETAIL
BUILDING: S-MANROUL
SHEET, NO.: A-4.10 Rev.