




01 PROPOSED FRONT ELEVATION
scale 1:100

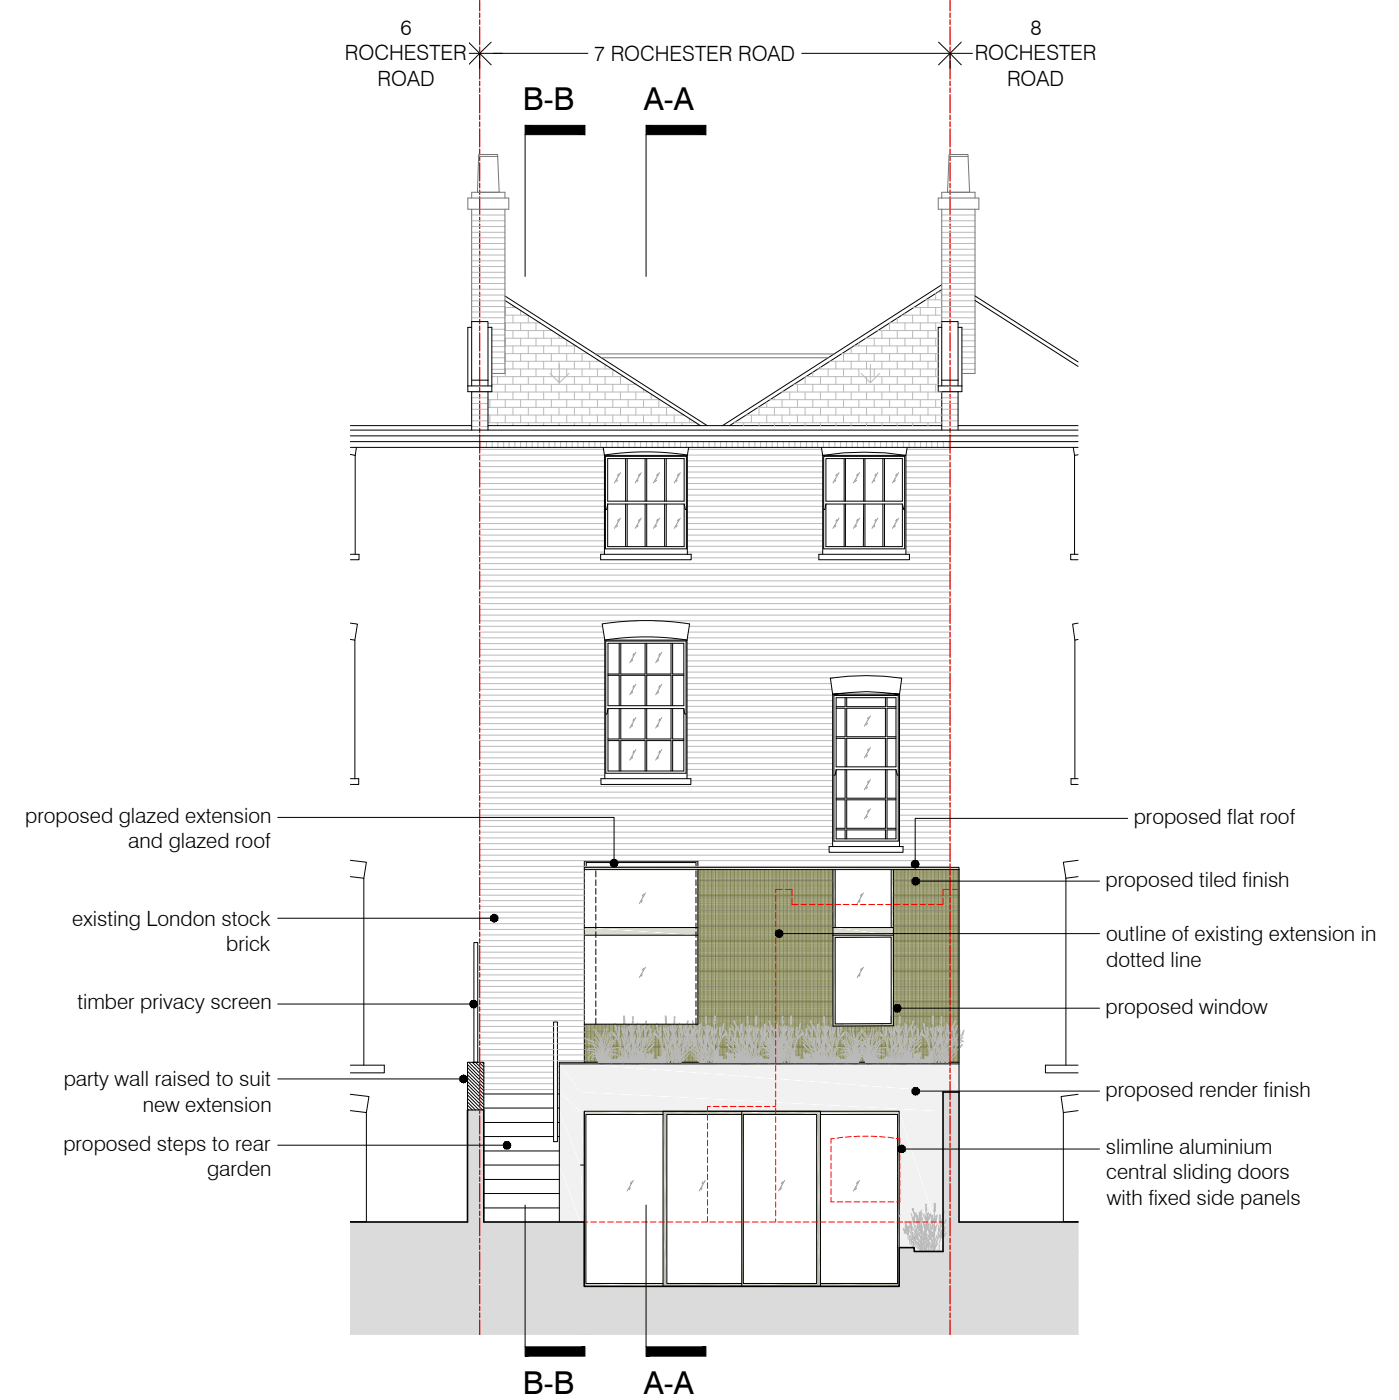

02 PROPOSED REAR ELEVATION
scale 1:100



KEY

| | |
|--|----------------|
| | existing walls |
| | proposed walls |
| | removed walls |

project
7 ROCHESTER ROAD, LONDON, NW1 9JH
BRIAN O'REILLY ARCHITECTS
31 Oval Road, London, NW1 7EA +44 (0)20 7267 1184
www.brianoreillyarchitects.com mail@brianoreillyarchitects.com

status / number
PROPOSED/573-200-P
scale
1:100 @ A3
drawing
PROPOSED FRONT &
REAR ELEVATIONS
date
09.10.23