


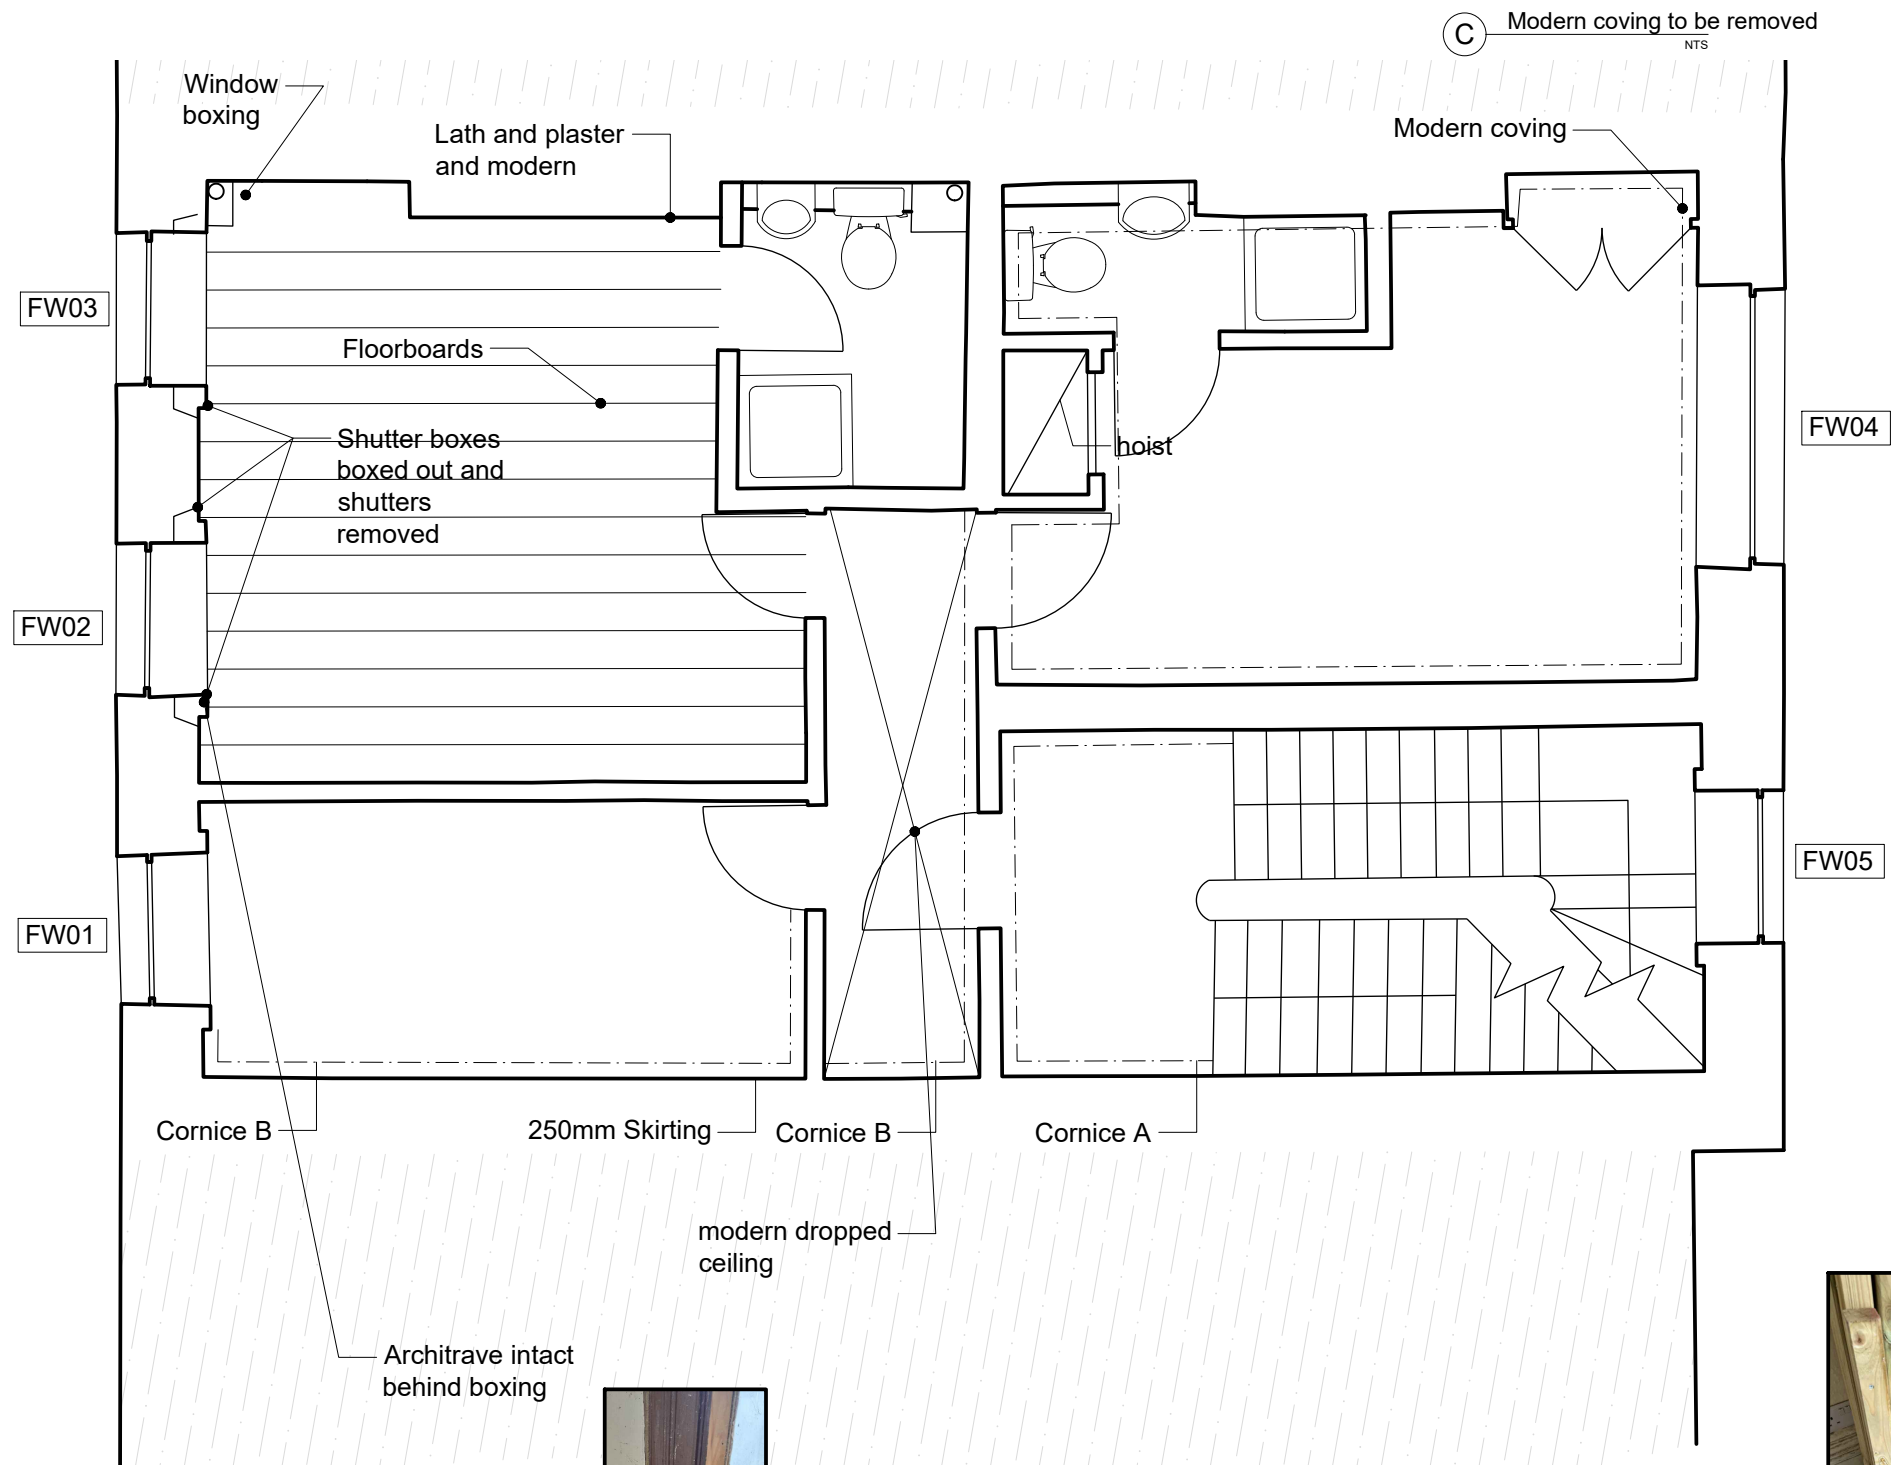

All dimensions to be checked on site prior to construction or manufacture. Do not scale from this drawing. Refer also to written specification of works where applicable. Any discrepancies to be verified with Architects prior to commencement of works.

This drawing is the property of DRY Architects Limited. They reserve copyright, and the drawing issued on the condition that it is not retained by any unauthorised person. It may not be reproduced or disclosed, either wholly or in part without written consent from DRY Architects Limited.

REVISION:	DESCRIPTION:	DATE:
P1	PLANNING ISSUE	



C Modern coving to be removed
NTS





A Cornice A to be retained
NTS




B Cornice B to be retained and repaired
NTS

NOTE:
FOR WINDOW DETAILS PLEASE REFER TO WINDOW SCHEDULE 5320-500

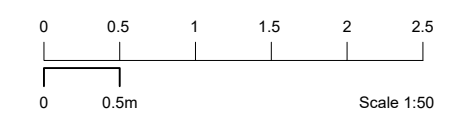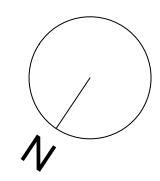

PLANNING

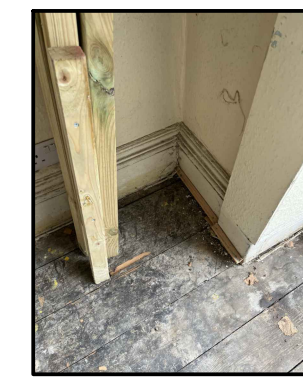

2 Existing Skirting
NTS

1 Existing First Floor Plan
Scale: 1:50

DRY ARCHITECTS

PROJECT: 41 FITZROY STREET HOTEL,
LONDON, W1T 6DZ
CLIENT: CMT DESIGN AND CONSTRUCTION LTD
DRAWING: EXISTING FIRST FLOOR PLAN
DATE: SEPT 2022 SCALE: 1:50 @ A3
DWG. NO: 5320-008 REVISION: P1
CHARTERED ARCHITECTS
ADDRESS: 48 Charlotte Street, London, W1T2NS
TEL: 0207 221 6161 FAX: 0207 243 6134
EMAIL: info@dryarchitects.co.uk WEB: www.dryarchitects.co.uk