

DATE	REVISION	REV	DR	CH
19/07/22	Updated drawings following DTM (12/07/22)	P01	RP	PA
01/08/22	Updated platform lift and ramp configuration	P02	RP	PA
05/09/22	STAGE 2 ISSUE	P03	RP	PA
27/10/22	Initial Issue of WIP Stage 3 Information	P04	RP	RP
25/11/22	STAGE 3 ISSUE	P05	RP	PA
24-03-23	General update to STAGE 4 ISSUE	P06	RP	PA
28-04-23	Stage 4 Updates	P07	PA	PA
14-08-23	CONSTRUCTION ISSUE	C01	RP	PA

**Note:**

These drawings are subject to verification by measured surveys in relation to existing footprints/layouts and have been based on historical survey information provided by third parties.

Subsequent alterations to arrangements may have taken place since the survey information was provided - this is to be notified by the contractor as works progress if they impact on proposed layouts/arrangements.


This drawing has been prepared solely for the use of The Hall School and there are no representations of any kind made by NORR Consultants Limited to any party with whom NORR Consultants Limited has not entered into a contract.

This drawing must not be used, reproduced or revised without written permission.

This drawing shall not be used for construction purposes until a "Ax - APPROVED FOR STAGE X" status appears in the Sheet Status.

Constructors must only work to figured dimensions which are to be checked on site. Do not scale from hard copy drawings.

Keyplan

 

**NORR**  
 NORR Consultants Limited.  
 An Ingenium International Company

The Stanley Building,  
 7 Pancras Square,  
 London N1C 4AG  
 England, UK  
 norr.com

Drawn RP	Date 19/07/2022
Checked PA	Date 19/07/2022

Scale  
As indicated @ A1

Client  
**The Hall School**


Project  
**The Hall Senior School. Wathen Hall Extension + Internal Re-furb works.**

Drawing Title  
**PROPOSED EAST ELEVATION (REAR)**


Sheet Status  
**S2 - FOR INFORMATION**

Project No.  
**IALN220005**

Drawing No. <b>HSS-NOR-XX- ZZ-DR-A-00113</b>	Rev. <b>C01</b>
---	--------------------

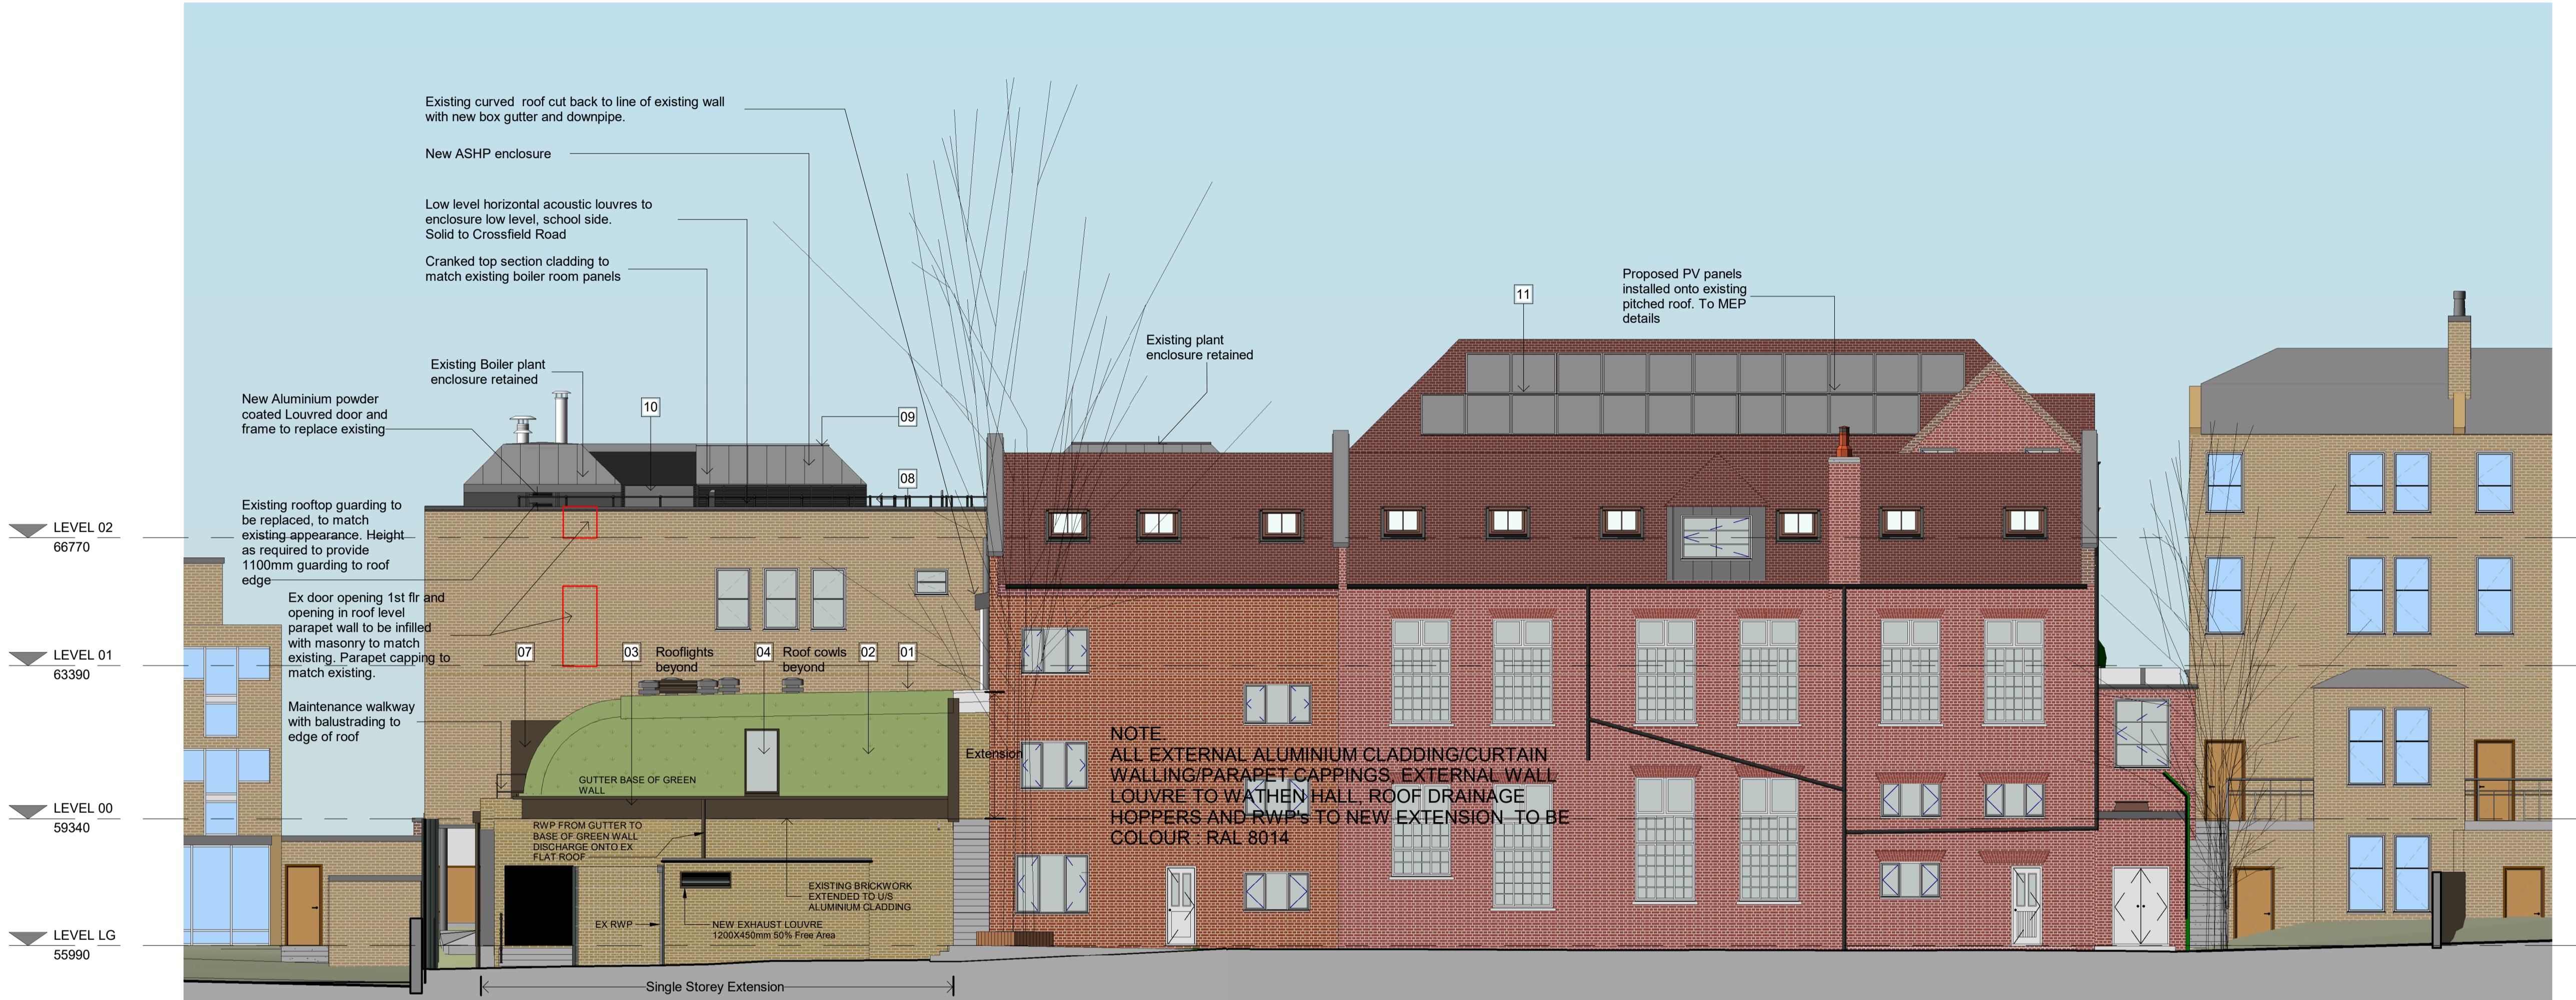

**PROPOSED EAST ELEVATION (REAR)**  
 1 : 100

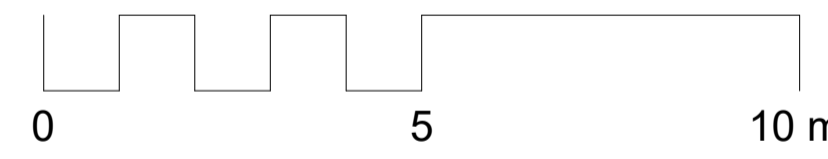

**PROPOSED FINISHES LEGEND:**

- 01 - Green Roof
- 02 - Green Wall
- 03 - Powder coated metal fascia/cladding panels
- 04 - PPC Aluminium Framed Window
- 05 - PPC Aluminium Framed Door
- 06 - Glazed PPC Aluminium Framed Door with Glazed Screen
- 07 - PPC Aluminium Framed Dormer projections with Louvred Vents/Windows
- 08 - Metal Acoustic Louvres
- 09 - Metal Standing Seam Roof (to match existing)
- 10 - Metal Louvred Gate
- 11 - PV Panels
- 12 - High Performance Single Ply membrane roofing - Colour Pale Green