

**NOTES**


THIS DRAWING IS THE COPYRIGHT OF THE ARCHITECTS AND MAY NOT BE REPRODUCED WITHOUT PERMISSION

THE CONTRACTOR IS RESPONSIBLE FOR CHECKING DIMENSIONS, TOLERANCES AND REFERENCE. ANY DISCREPANCIES TO BE CHECKED BEFORE PROCEEDING WITH THE WORKS

WHERE AN ITEM IS COVERED BY DRAWINGS TO DIFFERENT SCALES, THE LARGER SCALE DRAWING IS TO BE WORKED TO

**DO NOT SCALE FROM DRAWING. FIGURED DIMENSIONS TO BE WORKED TO AT ALL TIMES**

ALL WORK AND MATERIALS TO BE IN ACCORDANCE WITH THE BUILDING REGULATIONS AND TO COMPLY WITH THE RELEVANT CODES OF PRACTICE AND BRITISH STANDARDS

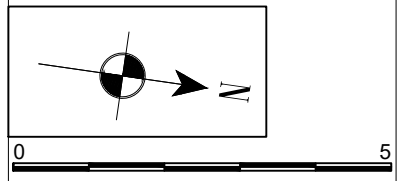

**PLANNING**

© Copyright TRACE Architects Ltd 220

**trace**  
**ARCHITECTS**


Basement Studio  
263 The Vale  
London  
W3 7QA  
TEL 0208 611 2946

1 The Hermitage  
Eastfield Lane  
Goring Heath  
RG8 7SU  
TEL 01491 579 544

E-MAIL office@tracearchitects.co.uk  
www.tracearchitects.co.uk

DATE	-	CLIENT:	Mr Enrico Canzio
DRAWN	-		
CHECKED	-		
SCALE@A3	1:100		

REFURBISHMENT OF PROPERTY	
EXISTING Floorplans	
ADDRESS: 27 Hillway, Highgate, LONDON N6 6QB	
JOB No	DRAWING NUMBER
1161	EX01
A3 Sheet	

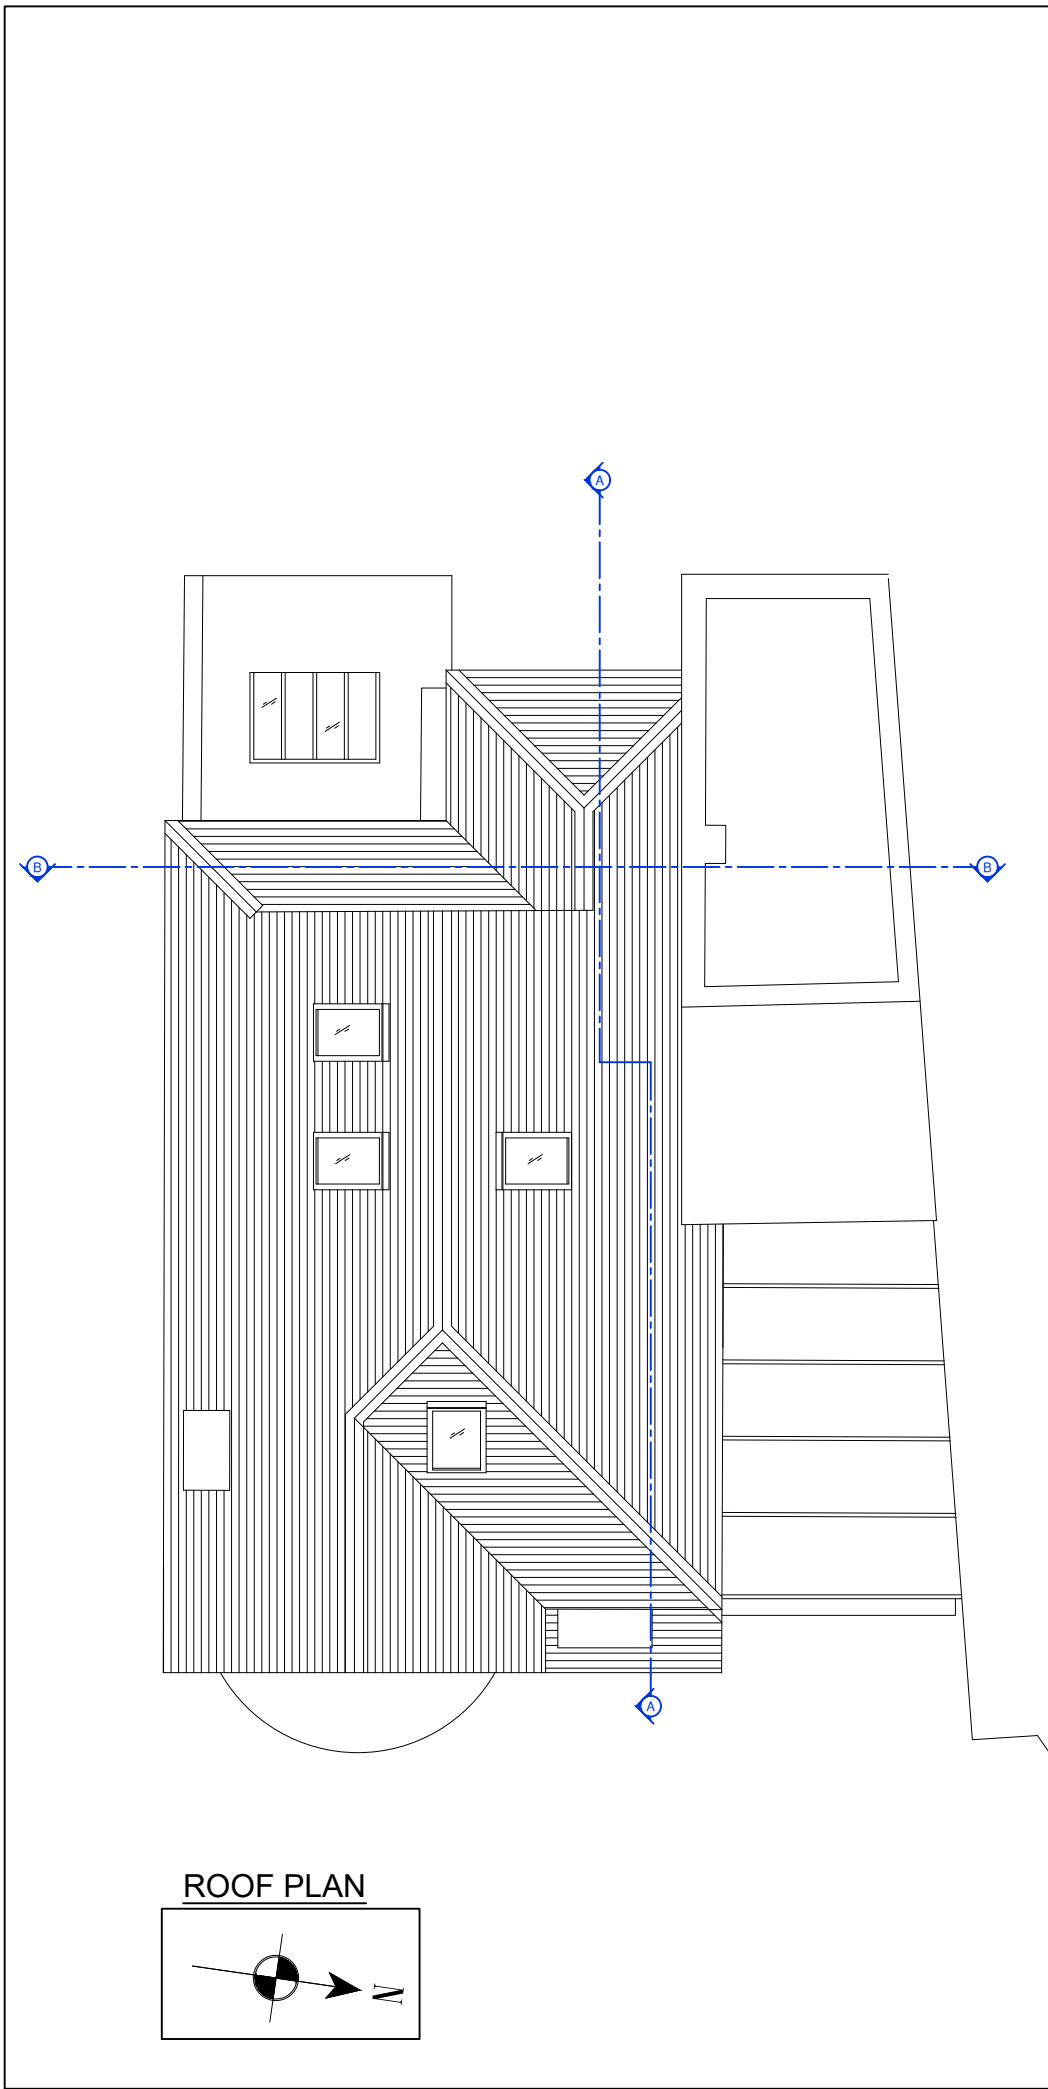

**NOTES**

THIS DRAWING IS THE COPYRIGHT OF THE ARCHITECTS AND MAY NOT BE REPRODUCED WITHOUT PERMISSION

THE CONTRACTOR IS RESPONSIBLE FOR CHECKING DIMENSIONS, TOLERANCES AND REFERENCE. ANY DISCREPANCIES TO BE CHECKED BEFORE PROCEEDING WITH THE WORKS

WHERE AN ITEM IS COVERED BY DRAWINGS TO DIFFERENT SCALES, THE LARGER SCALE DRAWING IS TO BE WORKED TO

DO NOT SCALE FROM DRAWING. FIGURED DIMENSIONS TO BE WORKED TO AT ALL TIMES

ALL WORK AND MATERIALS TO BE IN ACCORDANCE WITH THE BUILDING REGULATIONS AND TO COMPLY WITH THE RELEVANT CODES OF PRACTICE AND BRITISH STANDARDS



**PLANNING**

© Copyright TRACE Architects Ltd 220

**trace**  
ARCHITECTS

Basement Studio  
263 The Vale  
London  
W3 7QA  
TEL 0208 611 2946  
E-MAIL office@tracearchitects.co.uk  
www.tracearchitects.co.uk


1 The Hermitage  
Eastfield Lane  
Goring Heath  
RG8 7SU  
TEL 01491 579 544

DATE	-	CLIENT:	Mr Enrico Canzio
DRAWN	-		
CHECKED	-		
SCALE@A3	1:100		

REFURBISHMENT OF PROPERTY	
EXISTING Roof Plan & Sections	
ADDRESS: 27 Hillway, Highgate, LONDON N6 6QB	
JOB No	DRAWING NUMBER
1161	EX02
A3 Sheet	




**FRONT (East) ELEVATION**

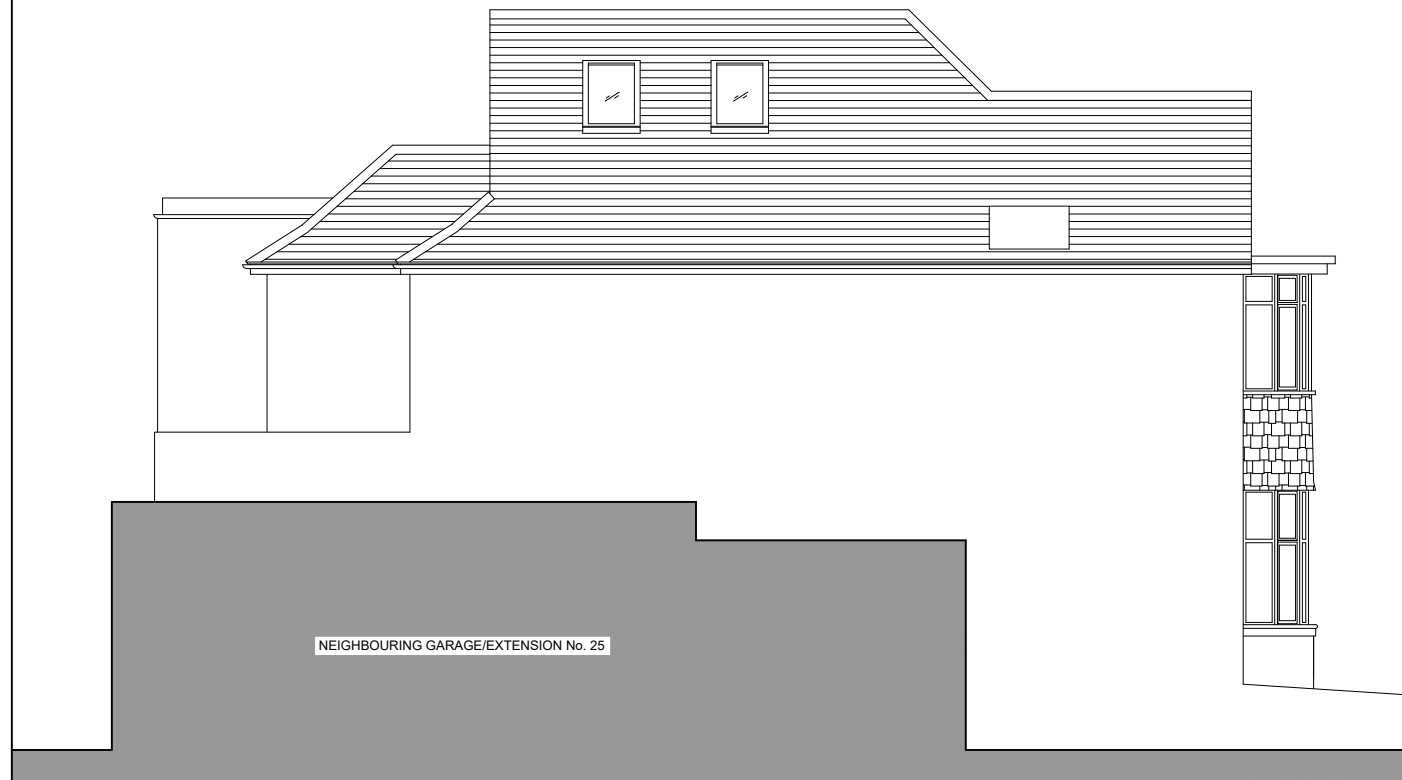

**SIDE (South) ELEVATION**



**REAR (West) ELEVATION**

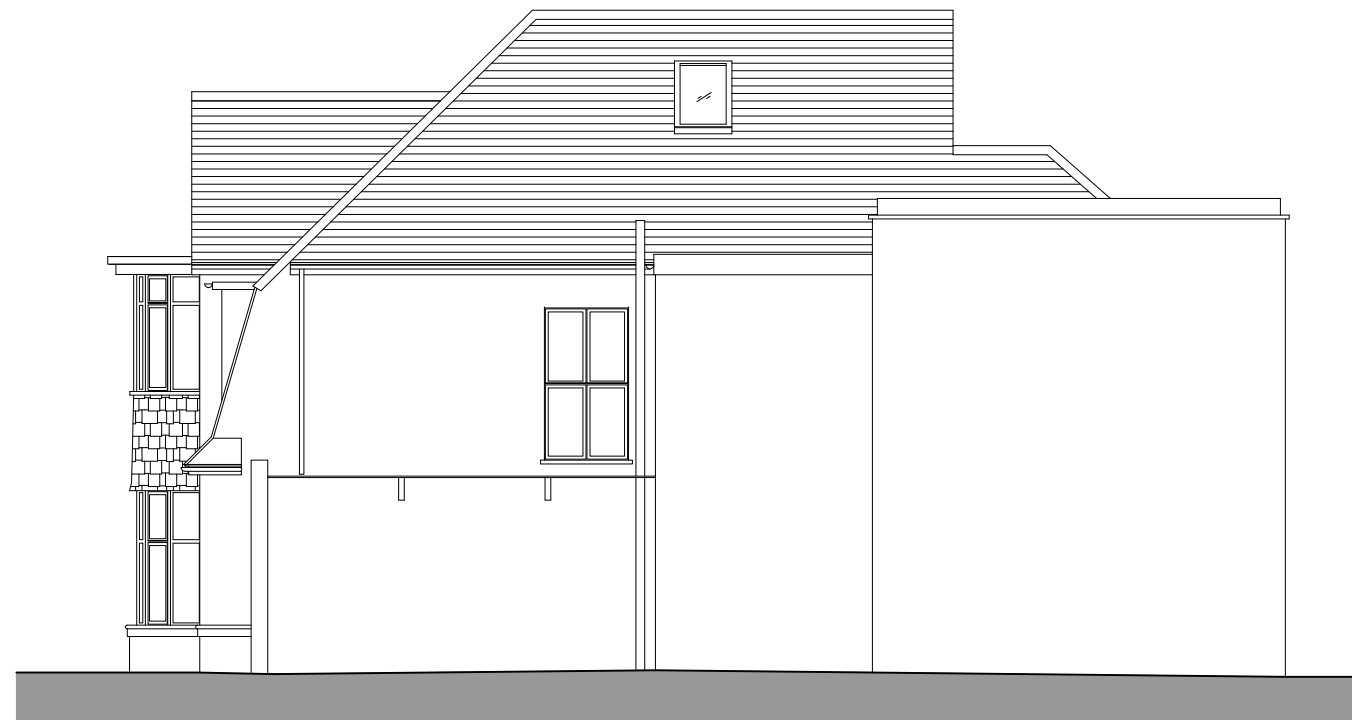

**SIDE (North) ELEVATION**

**NOTES**

THIS DRAWING IS THE COPYRIGHT OF THE ARCHITECTS AND MAY NOT BE REPRODUCED WITHOUT PERMISSION  
 THE CONTRACTOR IS RESPONSIBLE FOR CHECKING DIMENSIONS, TOLERANCES AND REFERENCE. ANY DISCREPANCIES TO BE CHECKED BEFORE PROCEEDING WITH THE WORKS  
 WHERE AN ITEM IS COVERED BY DRAWINGS TO DIFFERENT SCALES, THE LARGER SCALE DRAWING IS TO BE WORKED TO  
 DO NOT SCALE FROM DRAWING. FIGURED DIMENSIONS TO BE WORKED TO AT ALL TIMES  
 ALL WORK AND MATERIALS TO BE IN ACCORDANCE WITH THE BUILDING REGULATIONS AND TO COMPLY WITH THE RELEVANT CODES OF PRACTICE AND BRITISH STANDARDS



**PLANNING**

Copyright TRACE Architects Ltd 220



Basement Studio  
 263 The Vale  
 London  
 W3 7QA  
 TEL 0208 611 2946  
 E-MAIL office@tracearchitects.co.uk  
 www.tracearchitects.co.uk  
 1 The Hermitage  
 Eastfield Lane  
 Goring Heath  
 RG8 7SU  
 TEL 01491 579 544

DATE	-	CLIENT:	Mr Enrico Canzio
DRAWN	-		
CHECKED	-		
SCALE@A3	1:100		

REFURBISHMENT OF PROPERTY

EXISTING Elevations

ADDRESS:  
 27 Hillway, Highgate, LONDON  
 N6 6QB

JOB No	DRAWING NUMBER
1161	EX03



FRONT (East) ELEVATION



REAR (West) ELEVATION

NOTES

THIS DRAWING IS THE COPYRIGHT OF THE ARCHITECTS AND MAY NOT BE REPRODUCED WITHOUT PERMISSION  
 THE CONTRACTOR IS RESPONSIBLE FOR CHECKING DIMENSIONS, TOLERANCES AND REFERENCE. ANY DISCREPANCIES TO BE CHECKED BEFORE PROCEEDING WITH THE WORKS  
 WHERE AN ITEM IS COVERED BY DRAWINGS TO DIFFERENT SCALES, THE LARGER SCALE DRAWING IS TO BE WORKED TO  
 DO NOT SCALE FROM DRAWING. FIGURED DIMENSIONS TO BE WORKED TO AT ALL TIMES  
 ALL WORK AND MATERIALS TO BE IN ACCORDANCE WITH THE BUILDING REGULATIONS AND TO COMPLY WITH THE RELEVANT CODES OF PRACTICE AND BRITISH STANDARDS



PLANNING

Copyright TRACE Architects Ltd 220



Basement Studio  
 263 The Vale  
 London  
 W3 7QA  
 TEL 0208 611 2946  
 E-MAIL office@tracearchitects.co.uk  
 www.tracearchitects.co.uk

1 The Hermitage  
 Eastfield Lane  
 Goring Heath  
 RG8 7SU  
 TEL 01491 579 544

DATE	-	CLIENT:	Mr Enrico Canzio
DRAWN	-		
CHECKED	-		
SCALE@A3	1:100		

REFURBISHMENT OF PROPERTY

EXISTING  
 Street Elevations Front & Rear

ADDRESS:  
 27 Hillway, Highgate, LONDON  
 N6 6QB

JOB No	DRAWING NUMBER
1161	EX04