
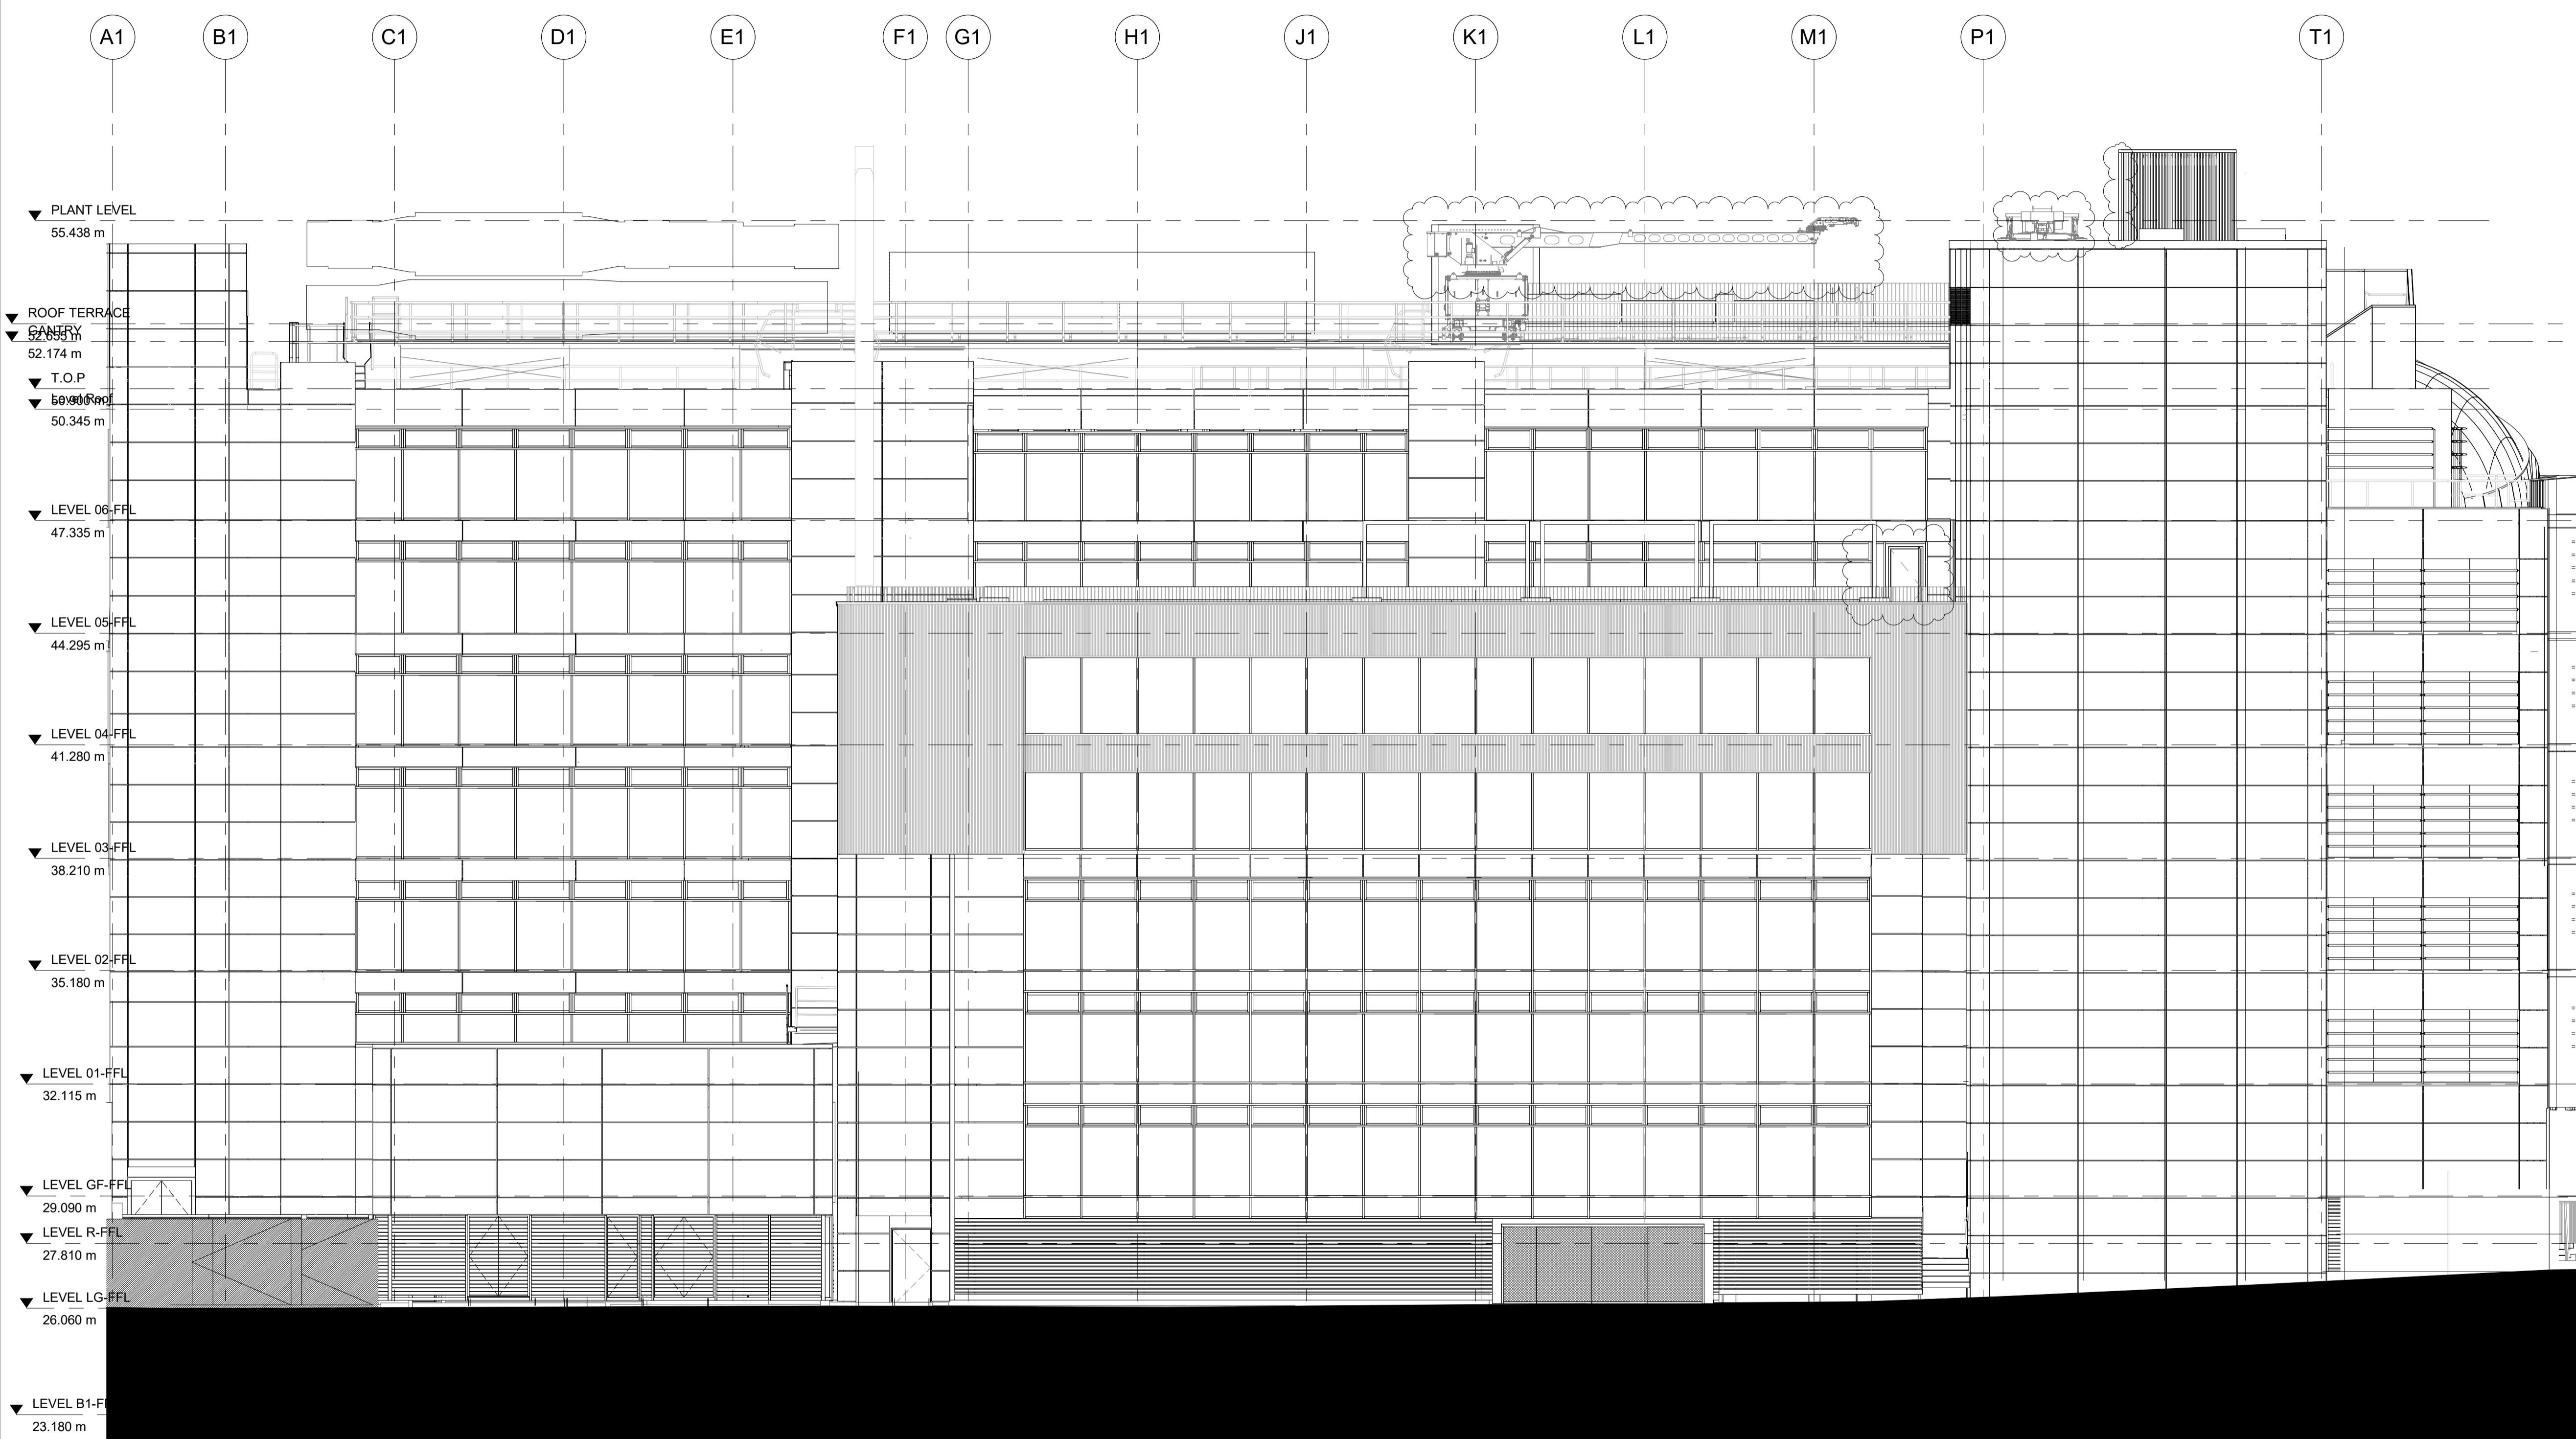


Do not scale from this drawing. All dimensions to be checked on site. All omissions and discrepancies to be reported to the Architect immediately

This work is copyright and shall not be reproduced or used for any other purpose without the written permission of Squire and Partners.

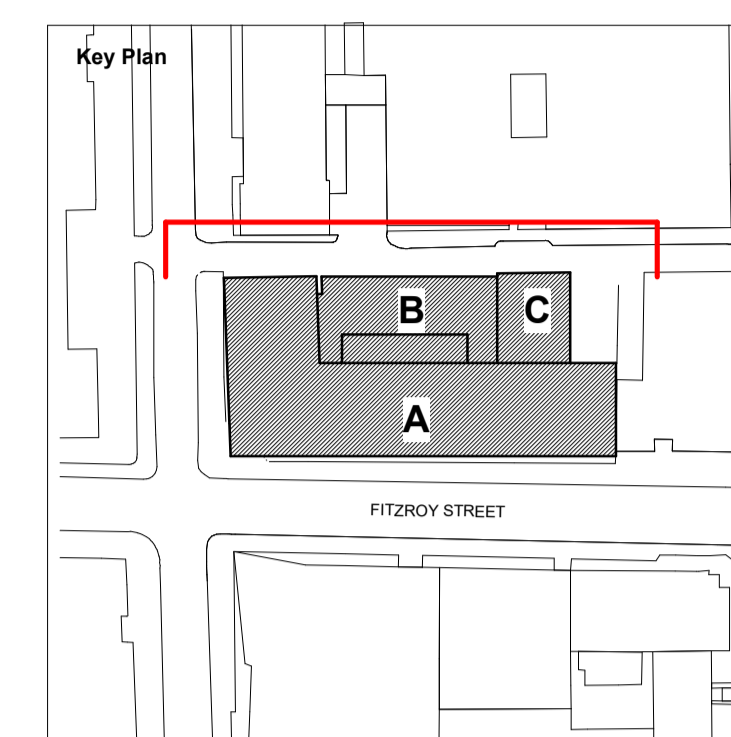

| | | | |
|-------------------|----------|--------|-----|
| Planning Issue | 27/10/23 | SH | P03 |
| Planning Addendum | 08/07/22 | FB | P02 |
| Planning Issue | 13/05/22 | AM | P01 |
| Description | Date | Dm/Chk | Rev |

SQUIRE & PARTNERS

Squire and Partners LLP
The Department Store
248 Ferndale Road, London SW9 8FR
T: 020 7278 5555

info@squireandpartners.com
www.squireandpartners.com

Project
15 FITZROY STREET

Title
PROPOSED - WEST ELEVATION

Status
ISSUED FOR PLANNING

| | | |
|----------------------------|----------------|------------|
| Date | Scale @ ISO A1 | Job Number |
| 11/05/22 | As indicated | 21063 |
| Drawing Number | Revision | |
| 21063-SQP-ZZ-ZZ-DR-A-PL214 | P03 | |